


Appendix F

Site Plan

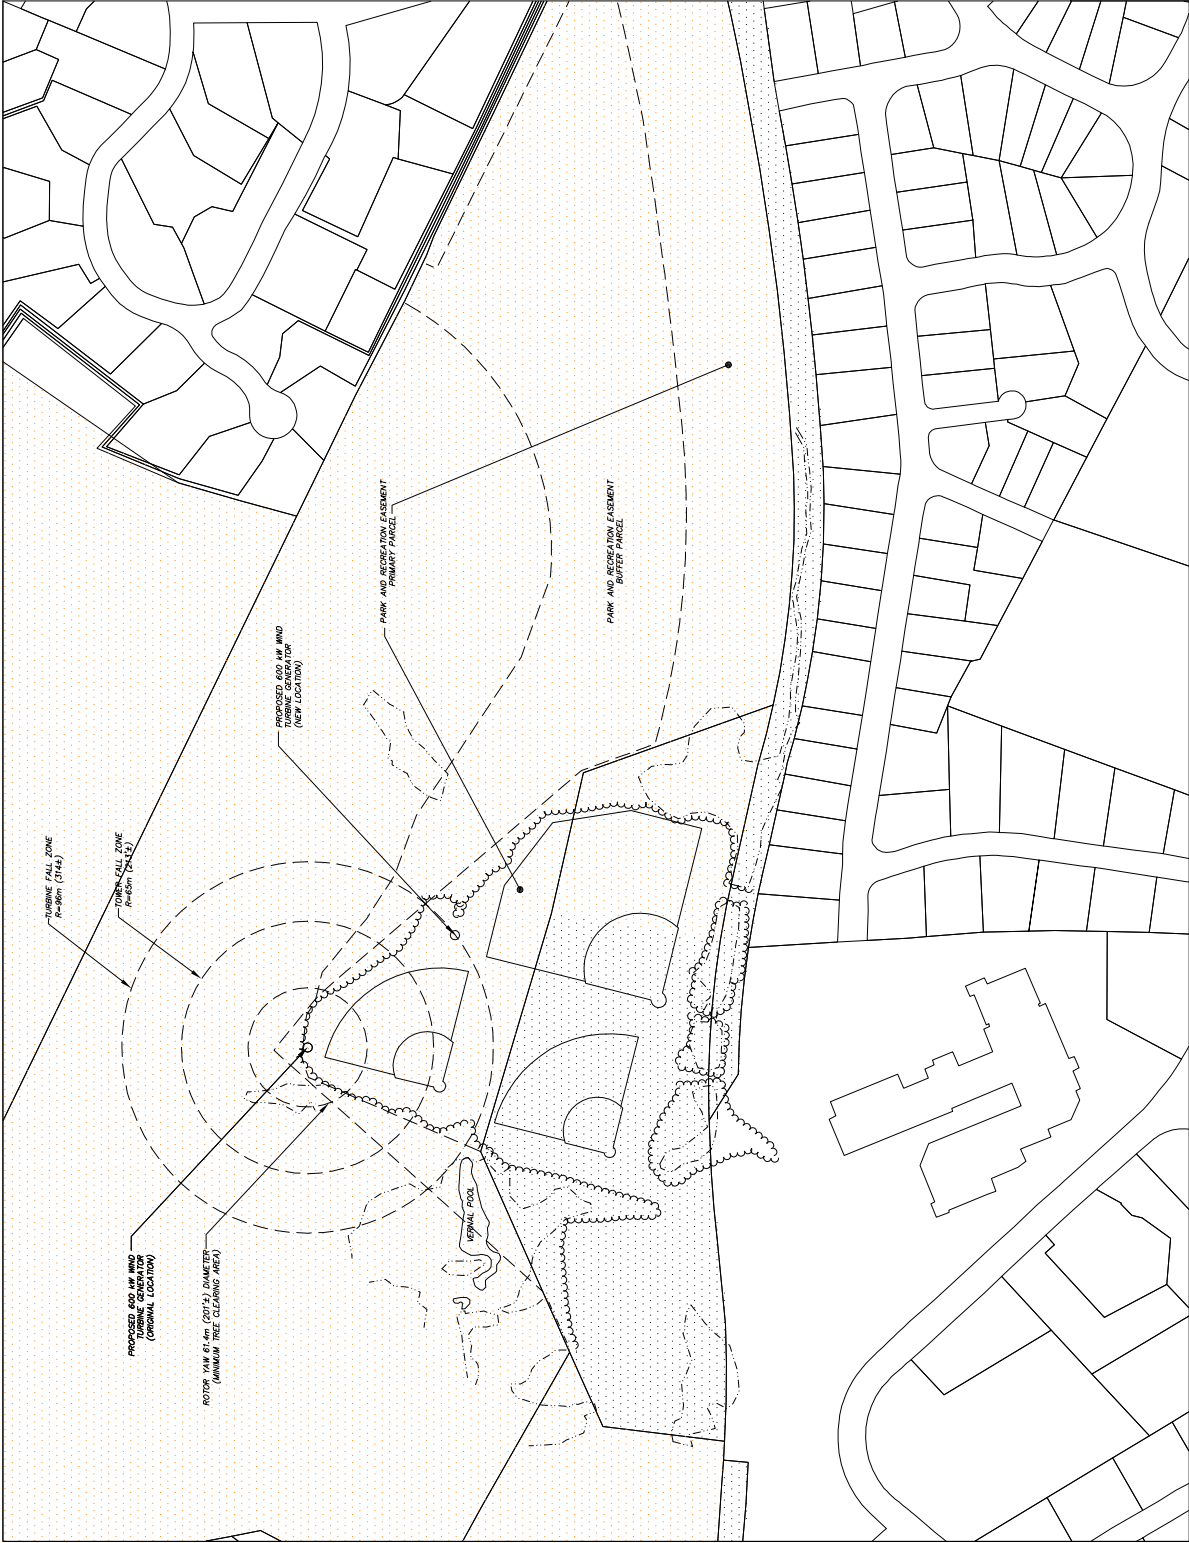

USGS QUADRANGLE MAP 1:25,000
SCALE: 1"=12,500'

SYMBOLS LEGEND:

- EXISTING FREELINE
- EXISTING METLAND
- MUNICIPAL OPENSPACE
- PRIVATE OPENSPACE

REFERENCES:

- PLAN REFERENCES
- PLAN BOOK 205 PLAN 83

NOTES:

1. THE SOLE PURPOSE OF THIS PLAN IS TO GRAPHICALLY DEPICT THE PROPOSED WIND TURBINE GENERATOR AND PROPOSED ACCESS ROADS AND DRIVE PAVES. THIS PLAN IS NOT A GUARANTEE OF ANY KIND AND DOES NOT REPRESENT A CONTRACT. THE TOWN OF SWAMPSCOTT HAS REVIEWED THIS PLAN AND FOUND IT TO BE IN ACCORDANCE WITH THE TOWN'S ZONING REGULATIONS. 

WIND TURBINE GENERATOR at
SWAMPSCOTT MIDDLE SCHOOL
LOCATED IN
SWAMPSCOTT, MASSACHUSETTS
ESSEX COUNTY

PREPARED FOR
TOWN OF SWAMPSCOTT
SCALE: 1"= 100' DATE: NOVEMBER 3, 2010

MERIDIAN ASSOCIATES
50 COLUMBIA AVENUE, 2ND FLOOR
WESTBOROUGH, MASSACHUSETTS 01581
TELEPHONE: (508) 336-1100
WWW.MERIDIANASSOCIATES.COM

SHEET No. 1 of 1 PROJECT No. PROJECT

REVISIONS				
DATE	NO.	DESCRIPTION	BY	CHK'D

DWG. No. 000007/E
BY: JMD, P.E. JMD