
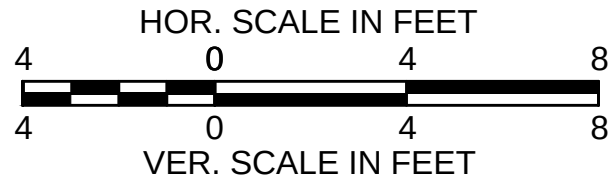
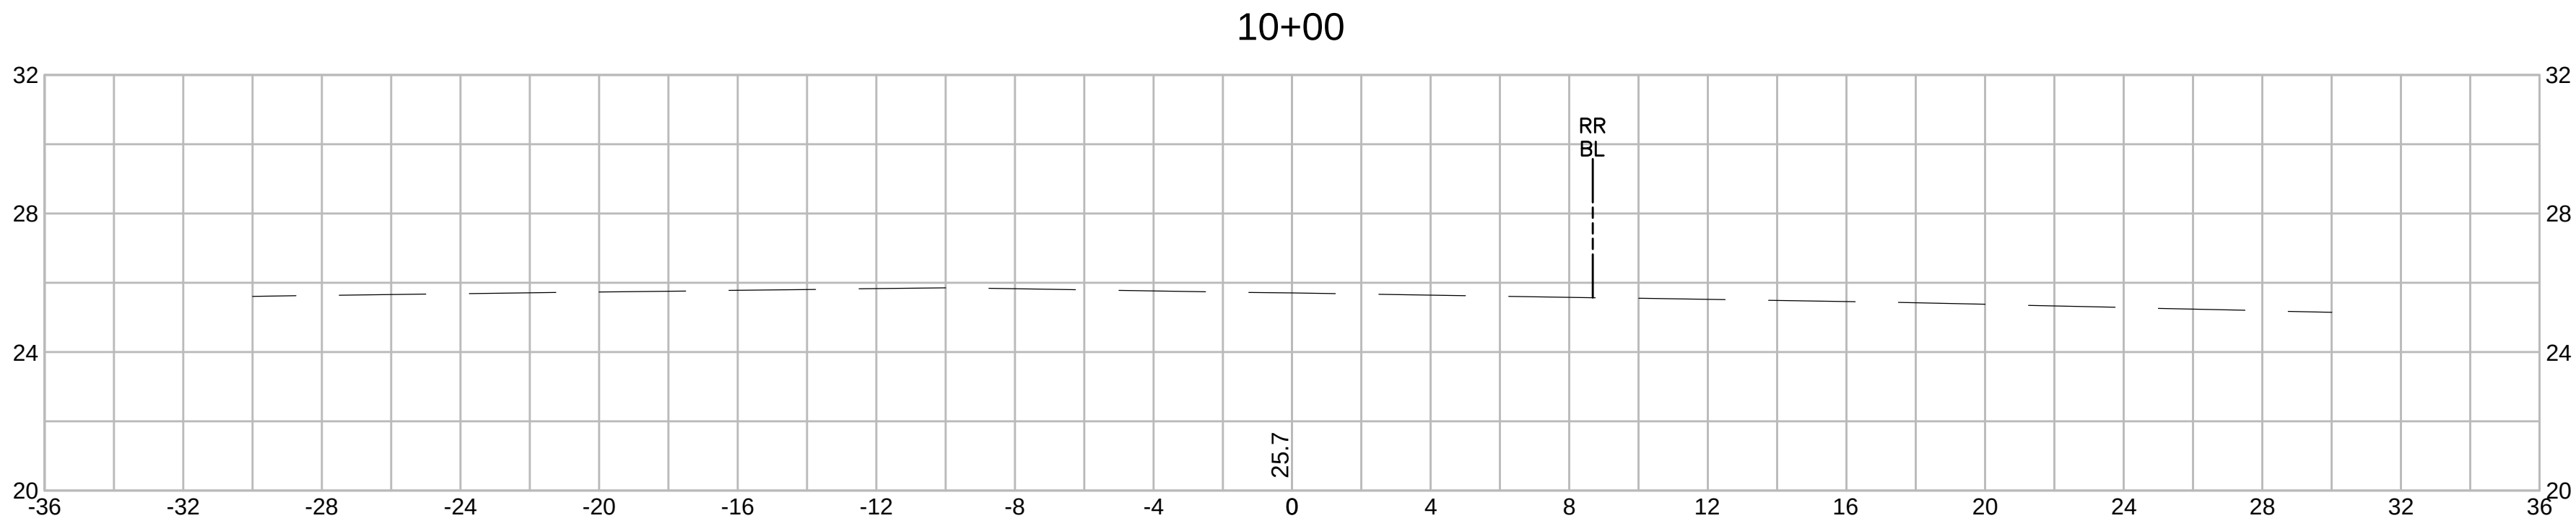


SWAMPSCOTT
SWAMPSCOTT RAIL TRAIL

STATE	SUBMISSION	SHEET NO.	TOTAL SHEETS
MA	PRELIMINARY	89	133
STANTEC PROJECT NO. 179410549			

CROSS SECTIONS
PART 1 OF 95

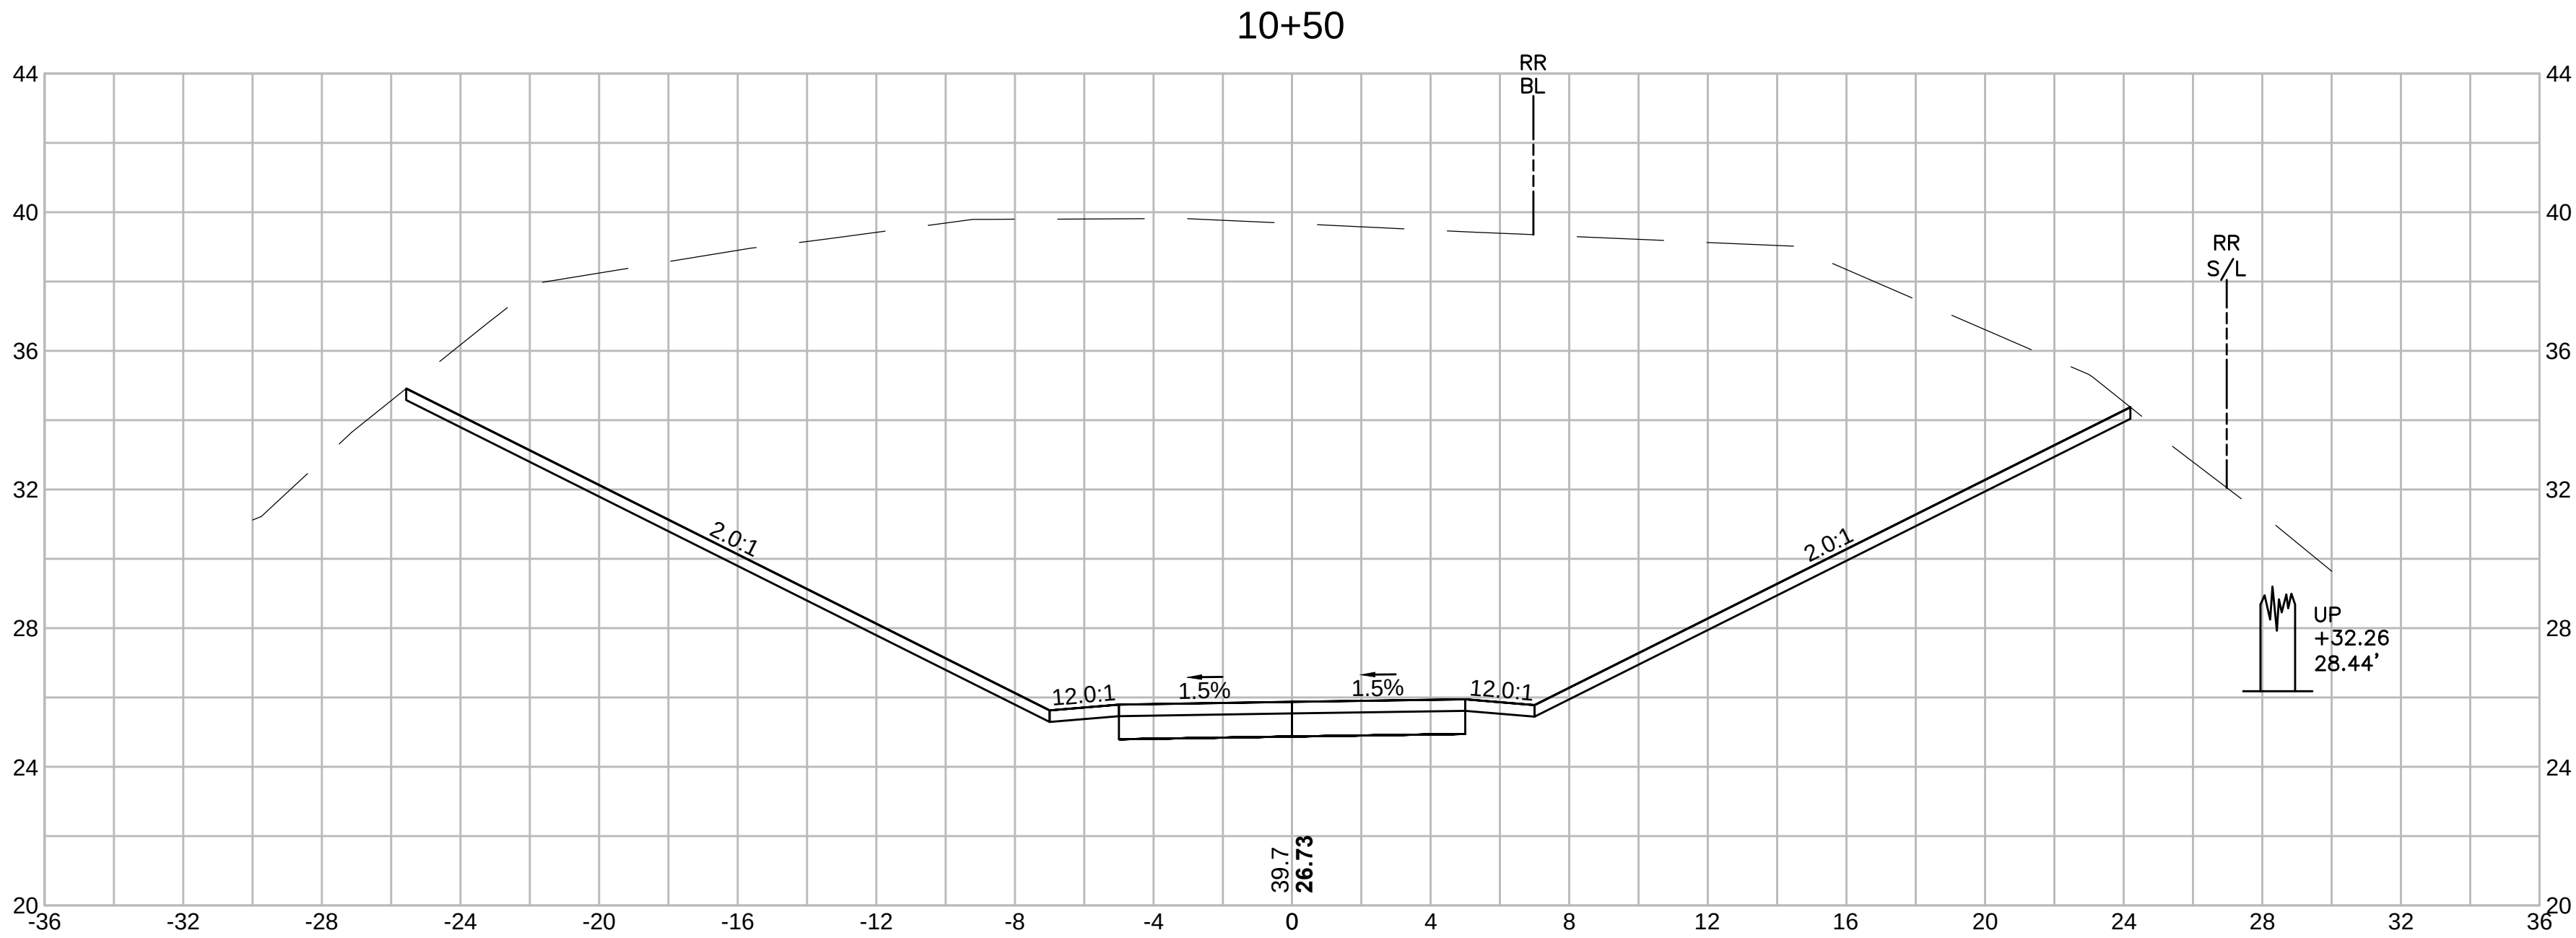


SWAMPSCOTT
SWAMPSCOTT RAIL TRAIL



STATE	SUBMISSION	SHEET NO.	TOTAL SHEETS
MA	PRELIMINARY	40	133
STANTEC PROJECT NO. 179410549			

CROSS SECTIONS
PART 2 OF 95

11+50

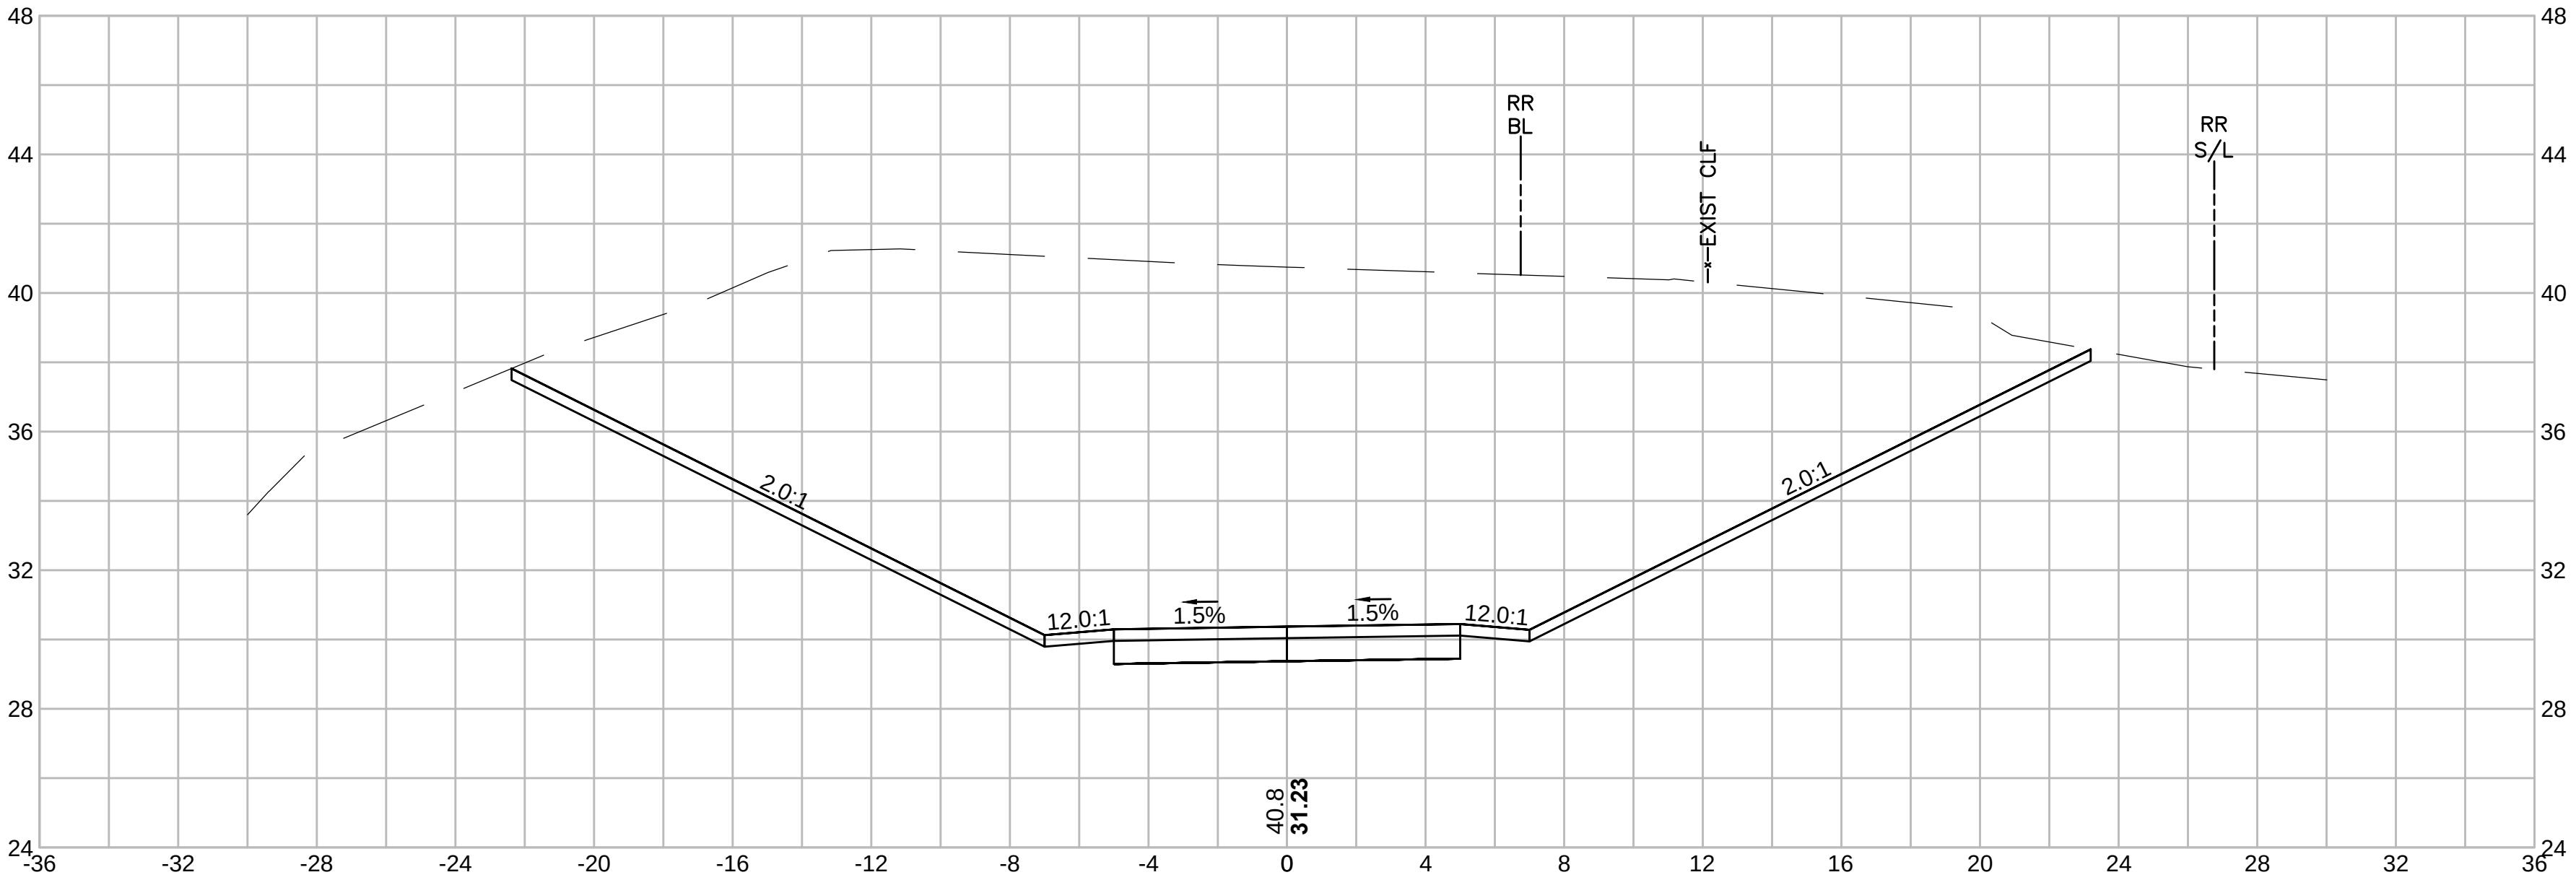




11+00

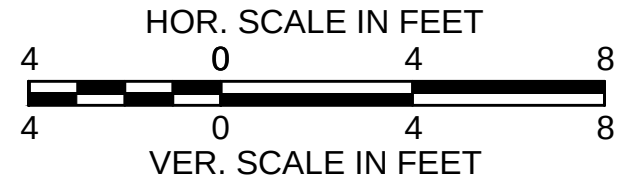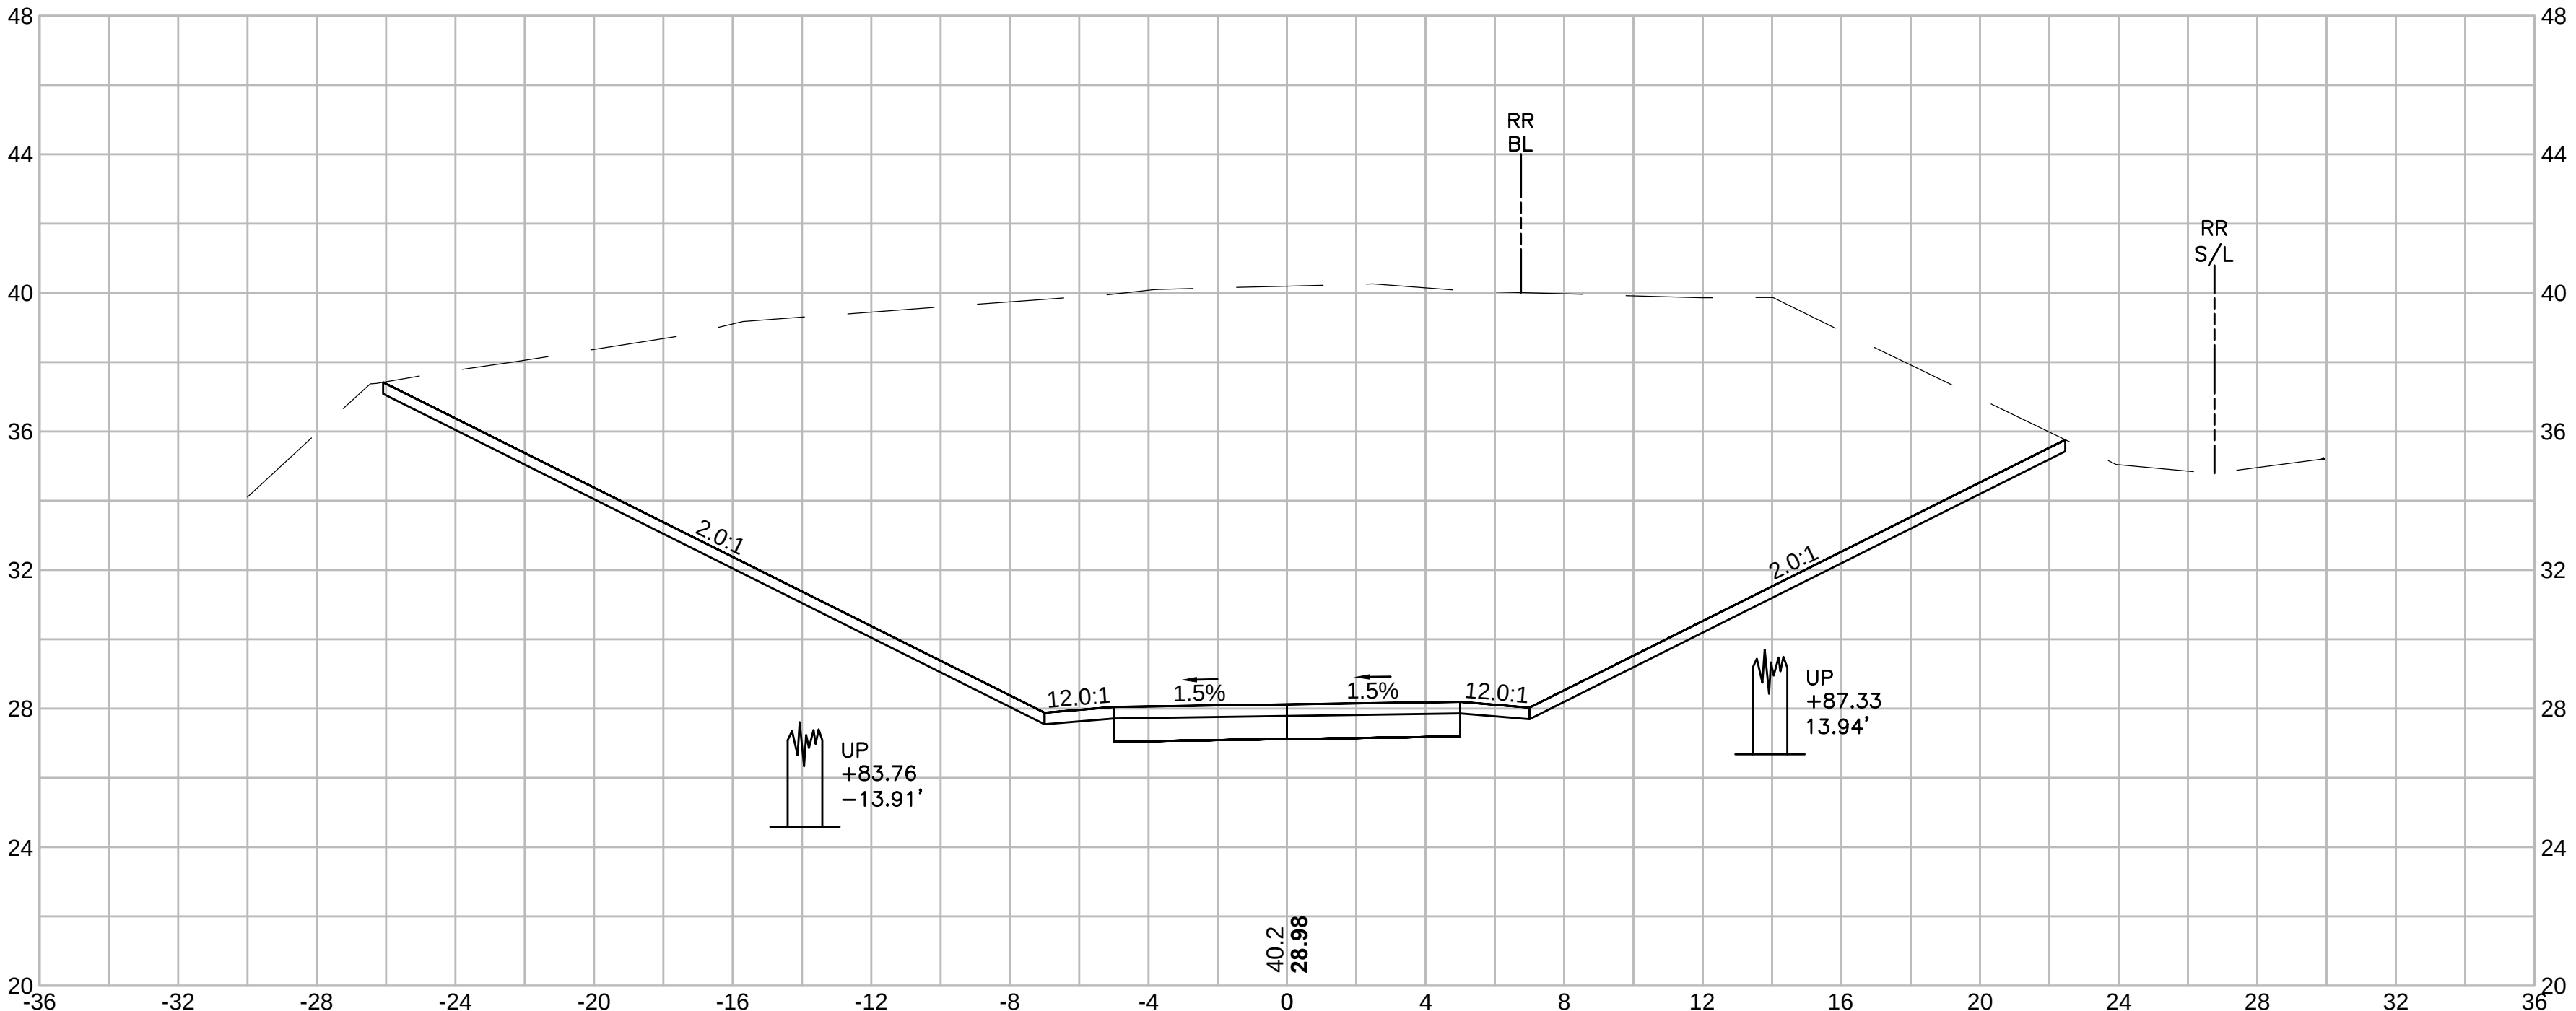

SWAMPSCOTT
SWAMPSCOTT RAIL TRAIL

STATE	SUBMISSION	SHEET NO.	TOTAL SHEETS
MA	PRELIMINARY	41	133
STANTEC PROJECT NO. 179410549			





CROSS SECTIONS
PART 3 OF 95

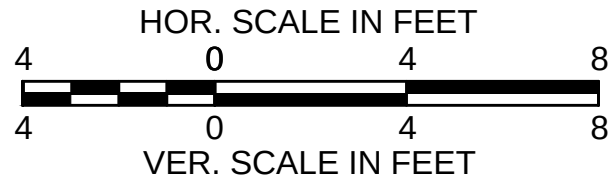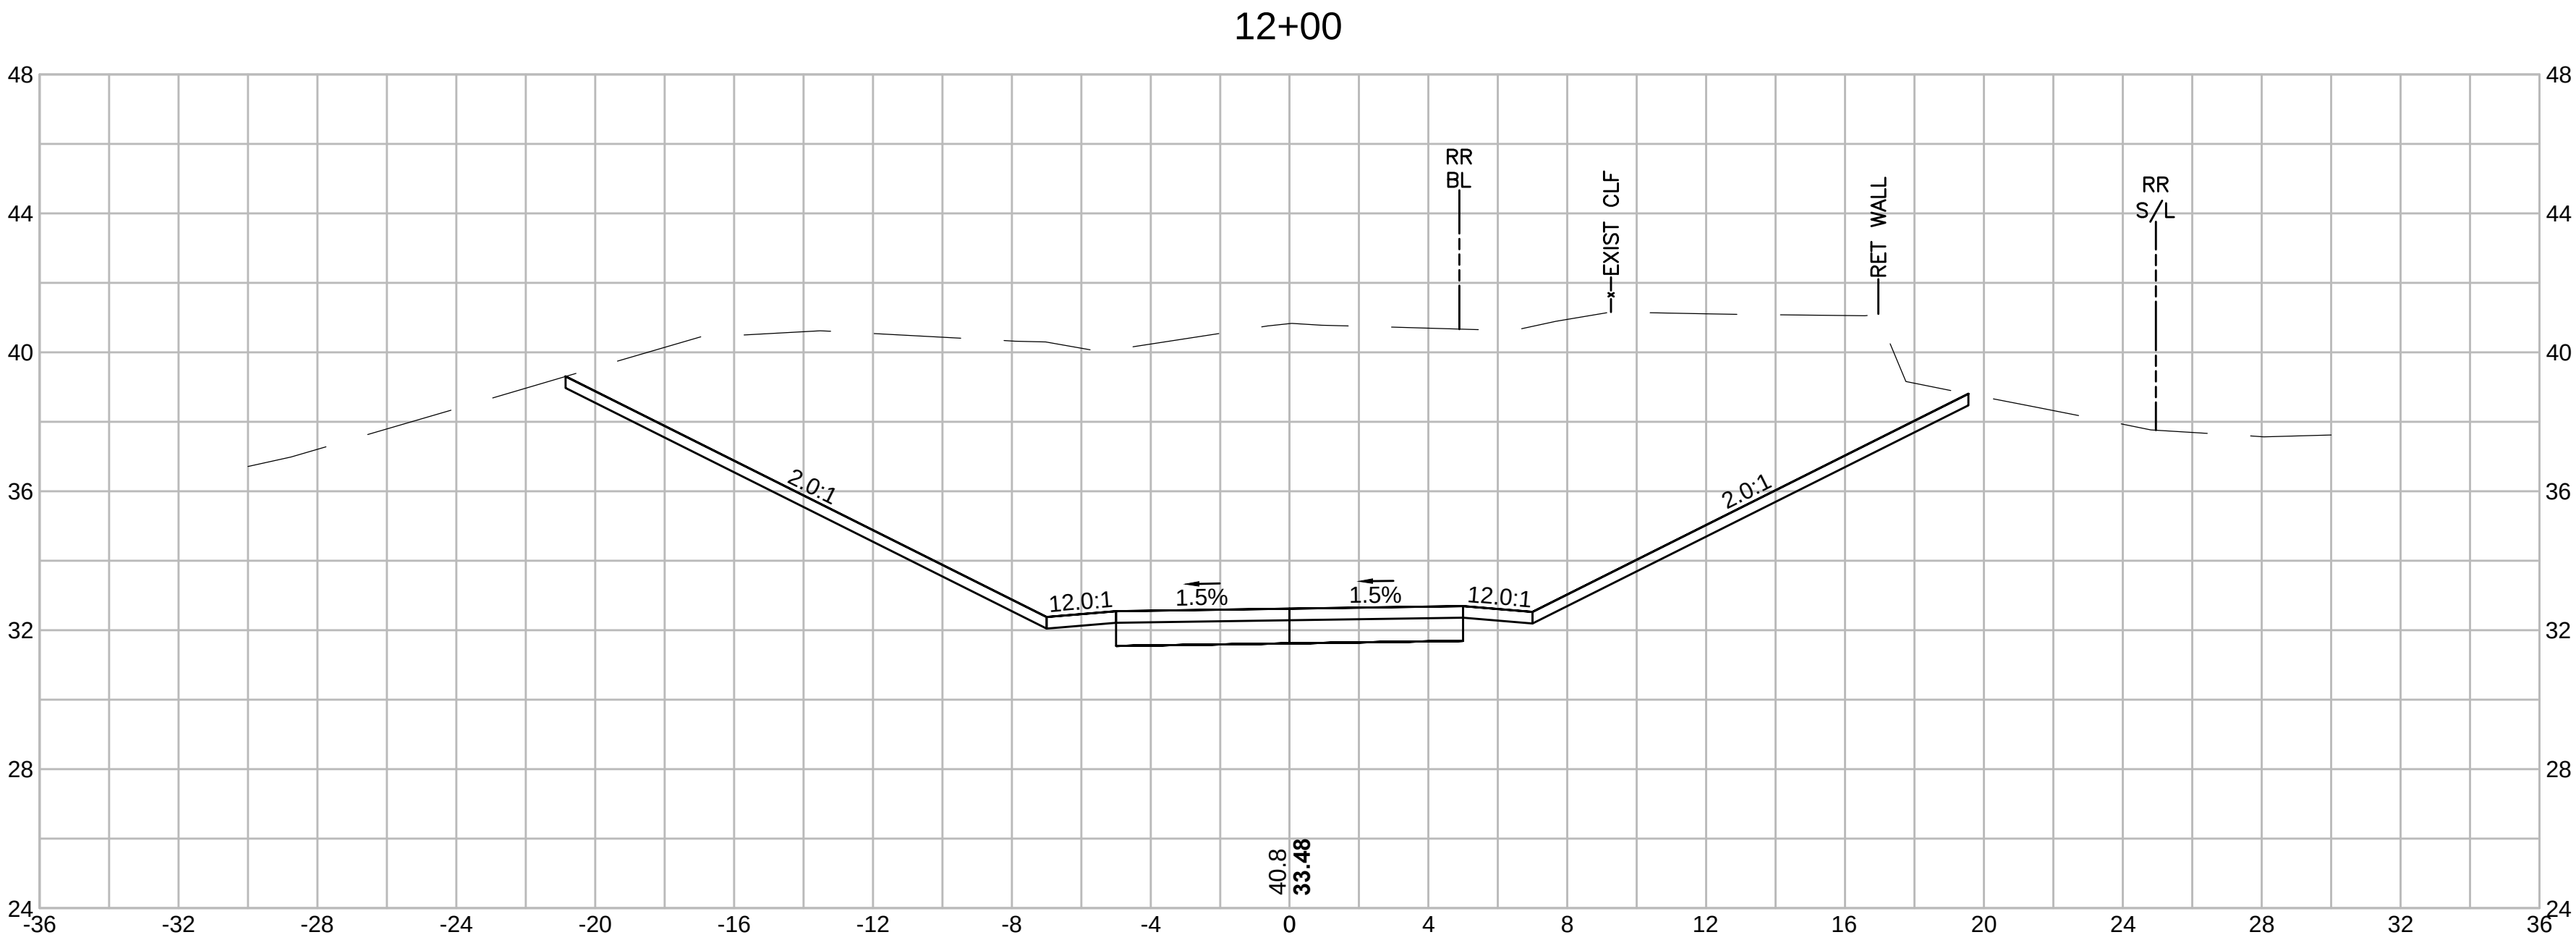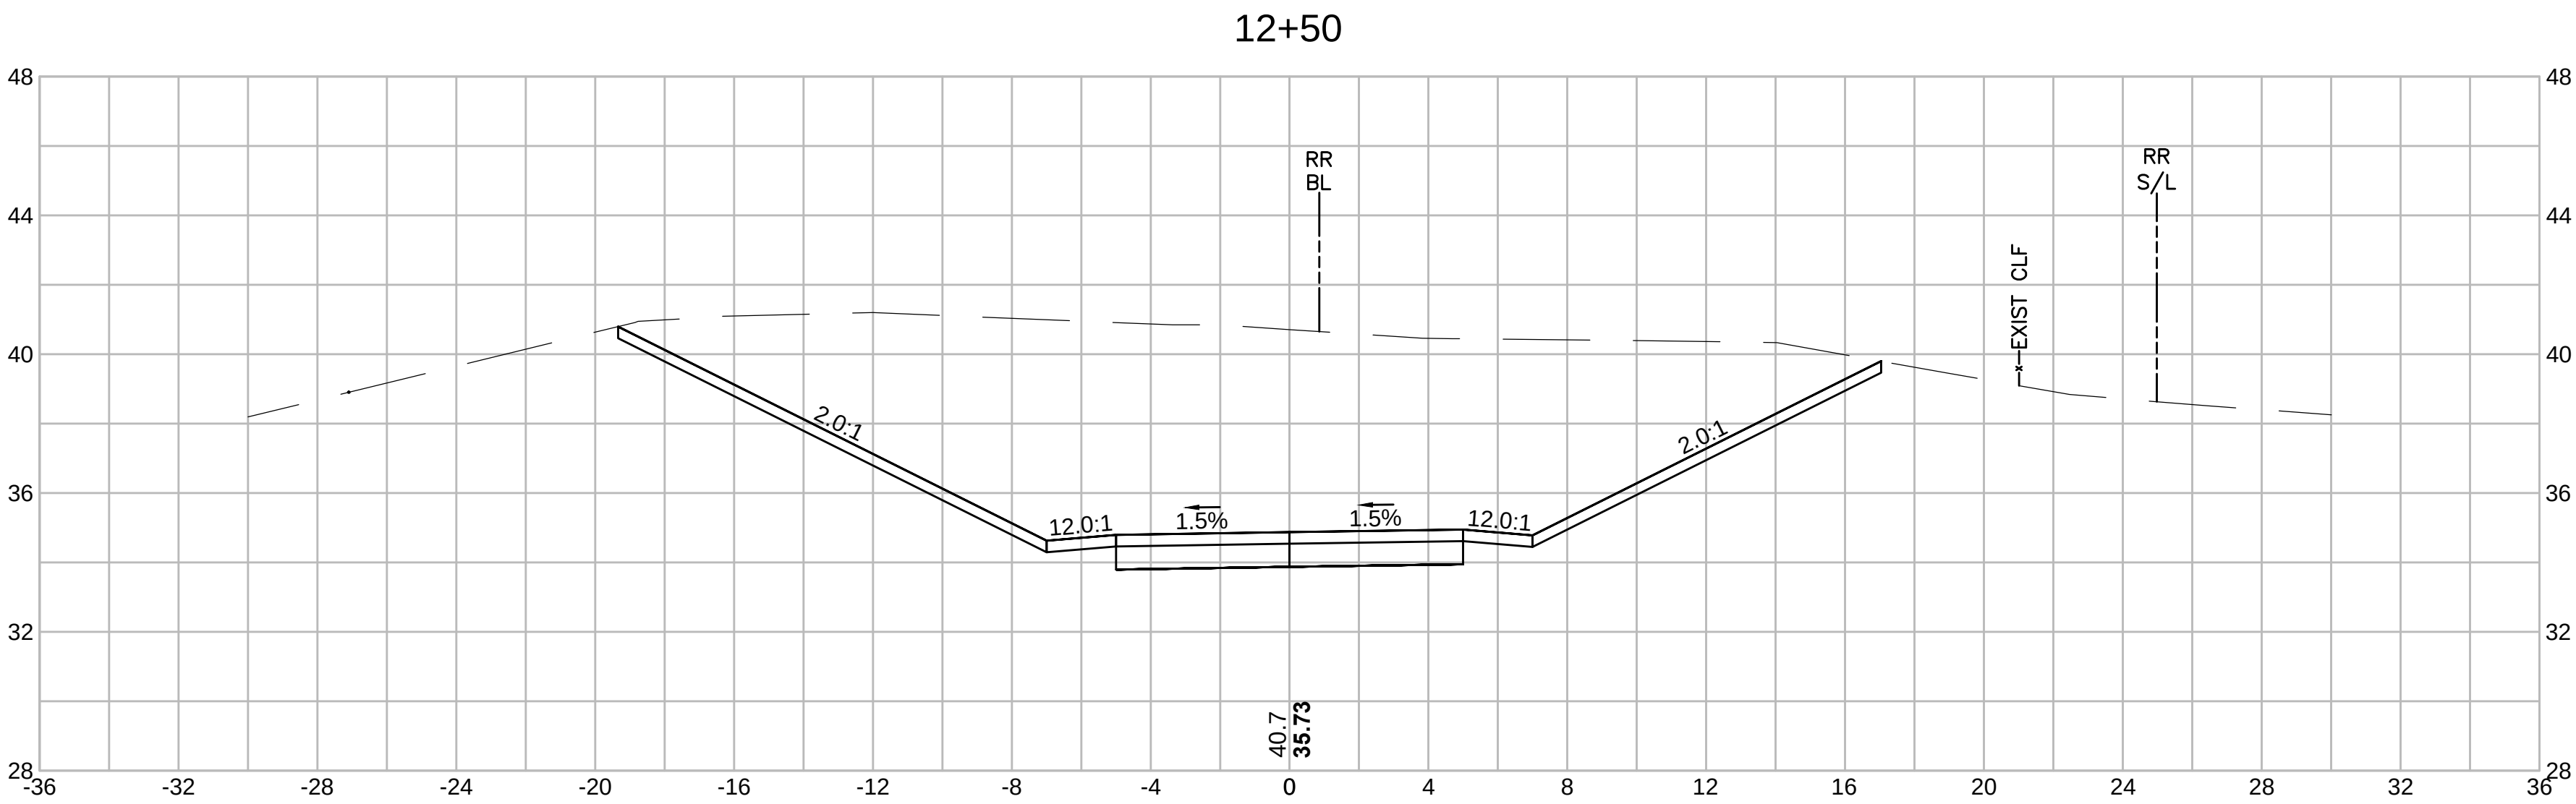

SWAMPSCOTT
SWAMPSCOTT RAIL TRAIL

STATE	SUBMISSION	SHEET NO.	TOTAL SHEETS
MA	PRELIMINARY	42	133
STANTEC PROJECT NO. 179410549			

CROSS SECTIONS
PART 4 OF 95

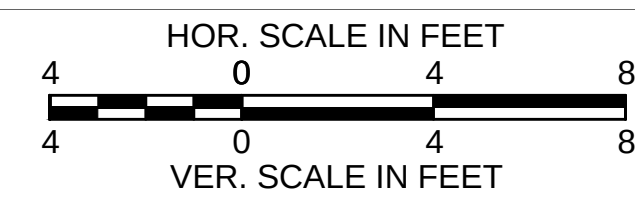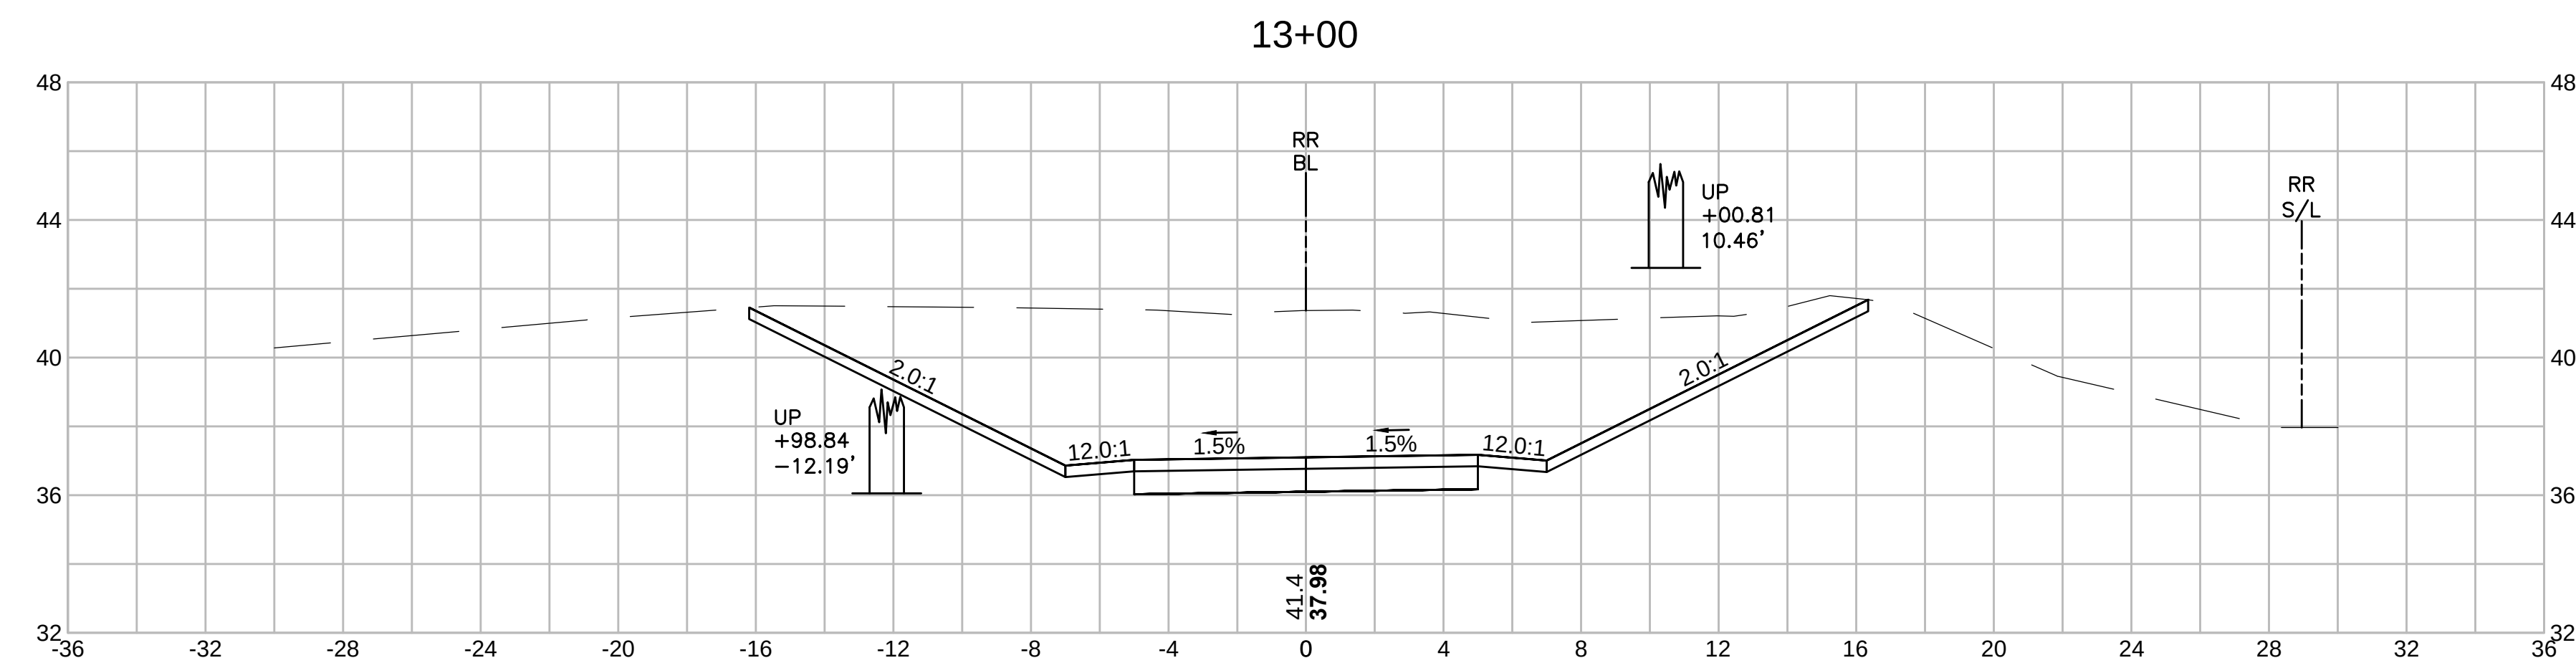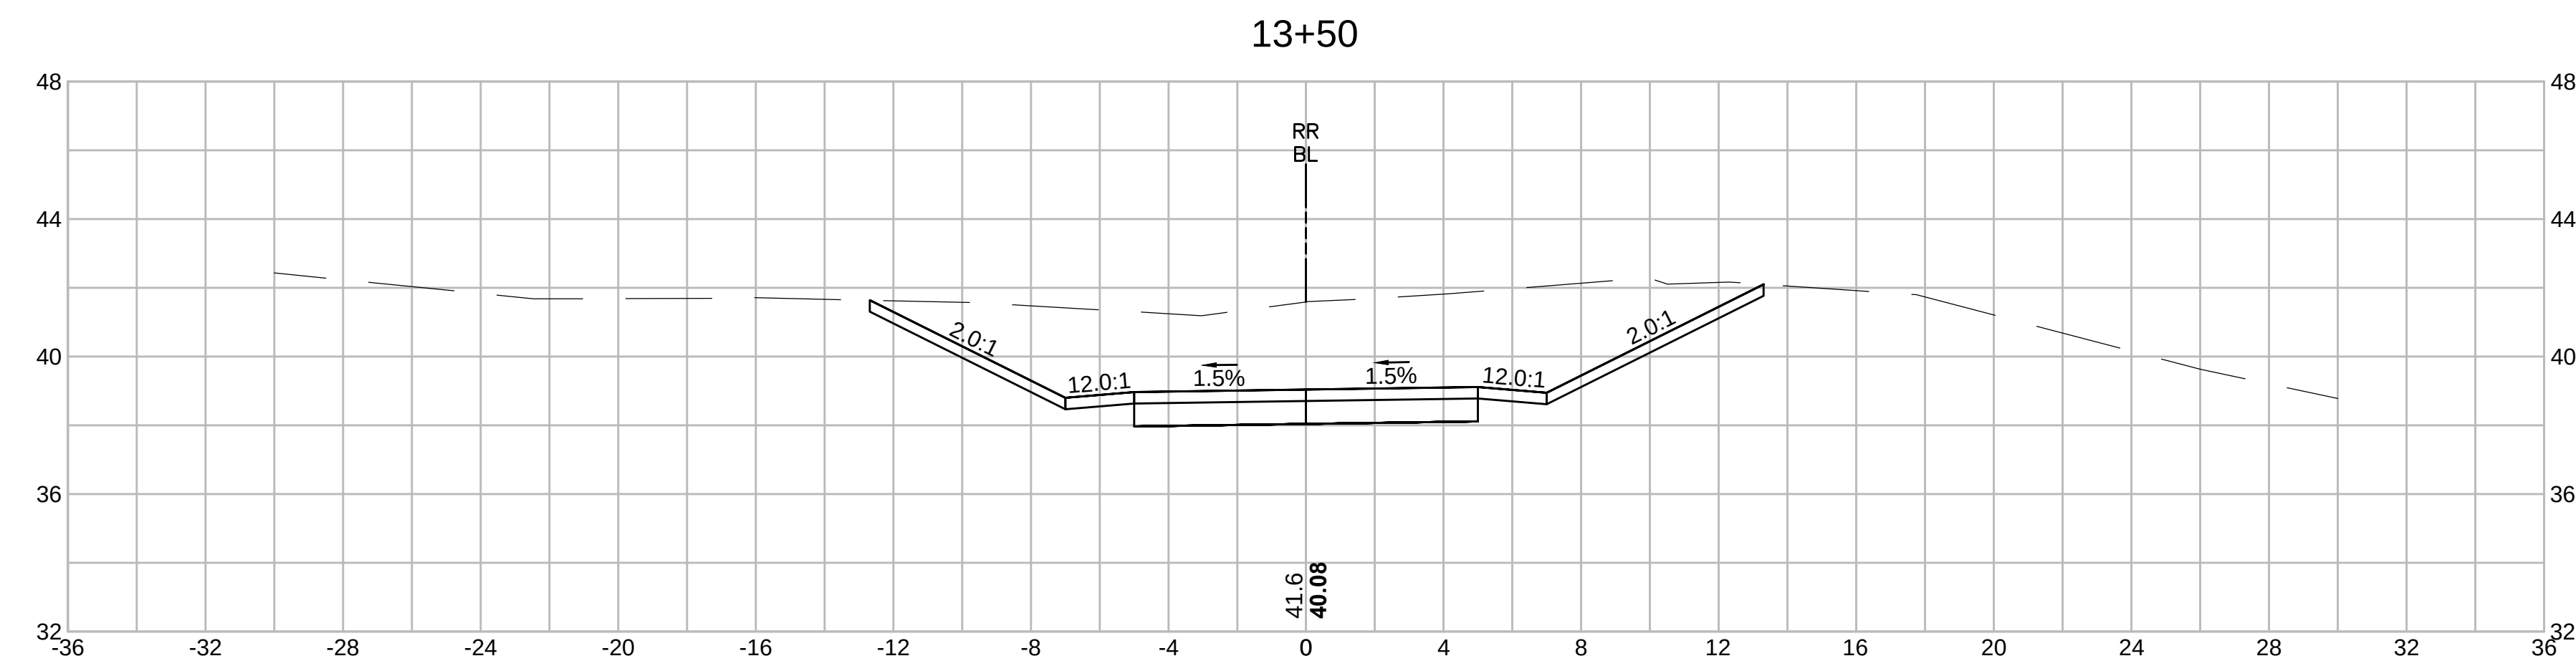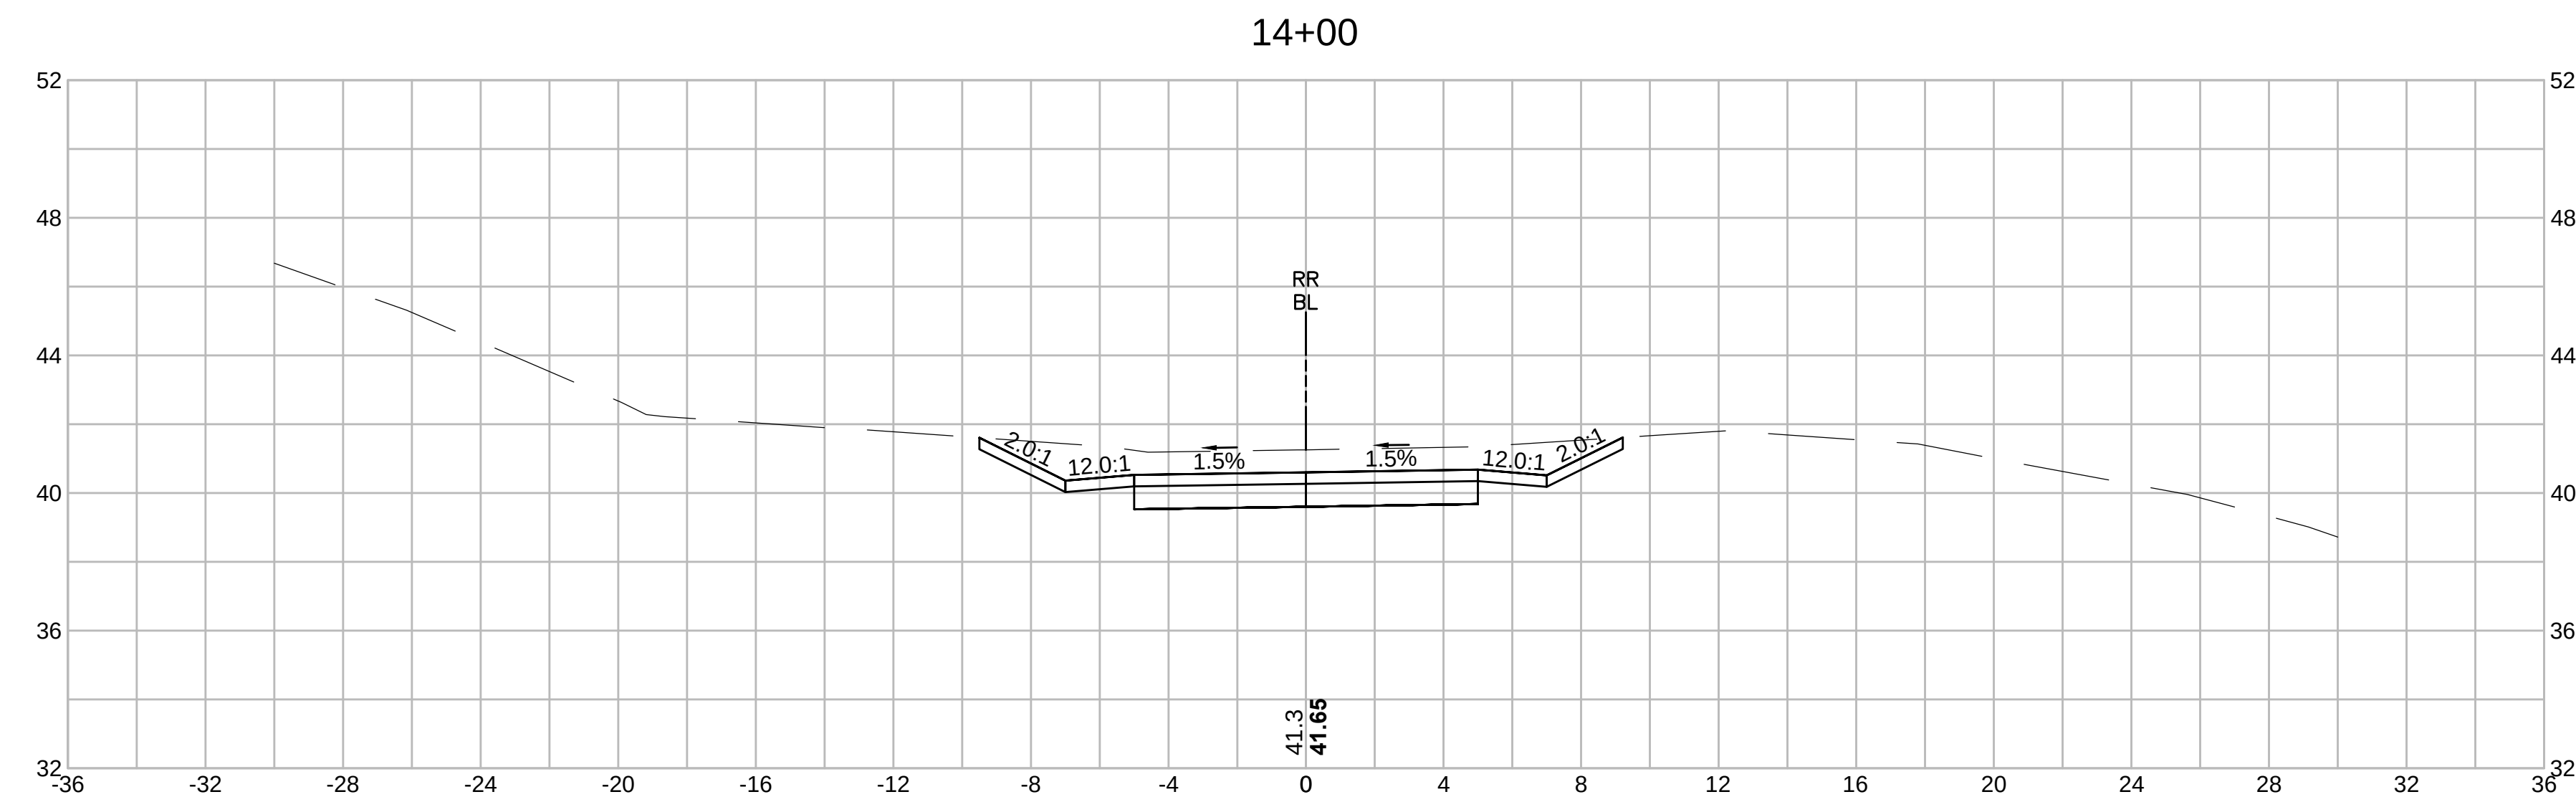


SWAMPSCOTT
SWAMPSCOTT RAIL TRAIL



STATE	SUBMISSION	SHEET NO.	TOTAL SHEETS
MA	PRELIMINARY	43	133
STANTEC PROJECT NO. 179410549			




CROSS SECTIONS
PART 5 OF 95

15+00

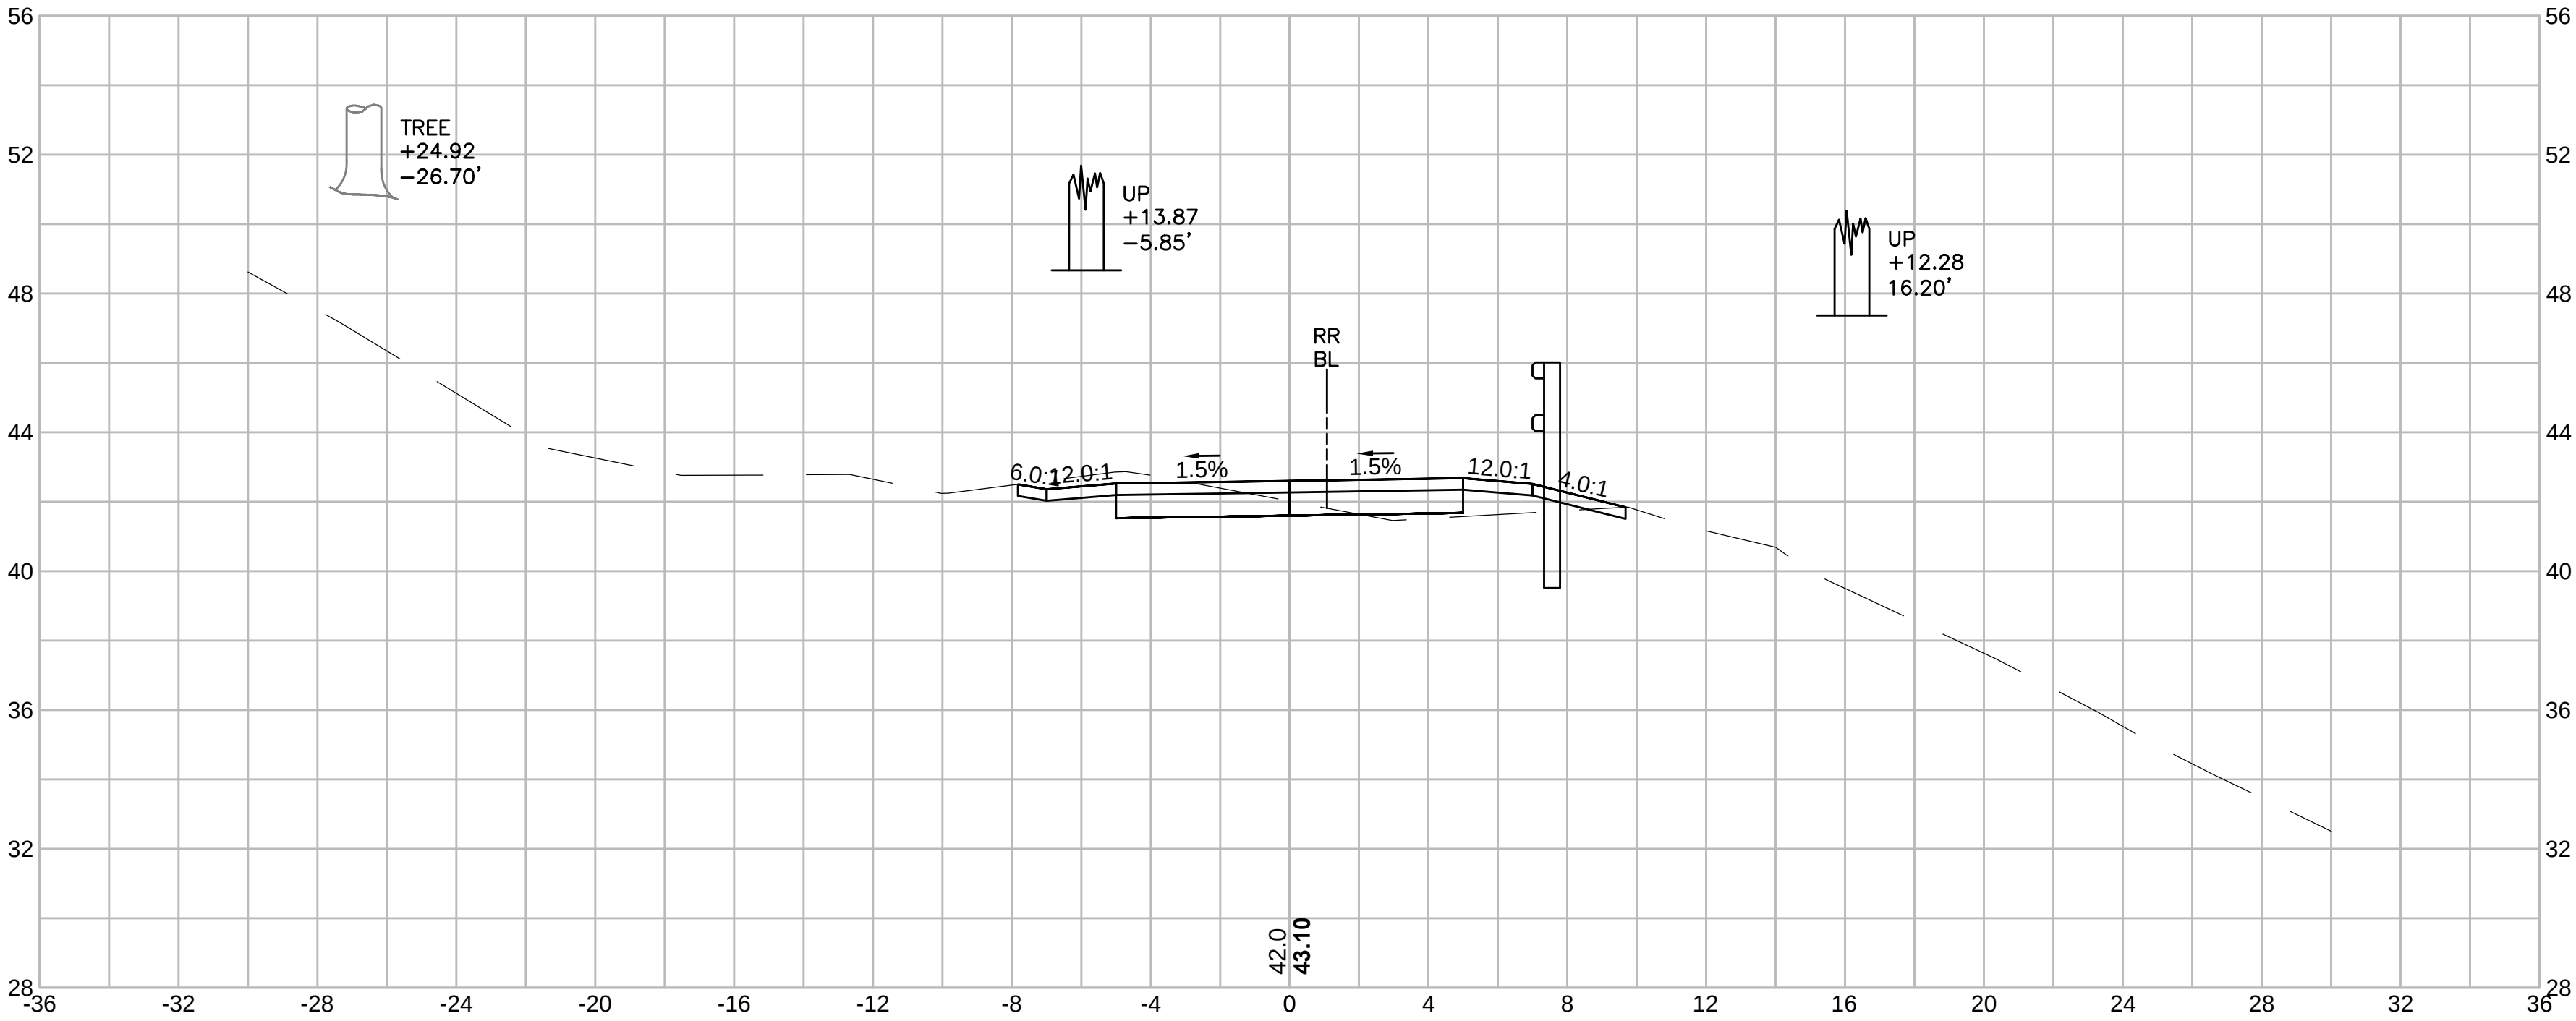

14+50

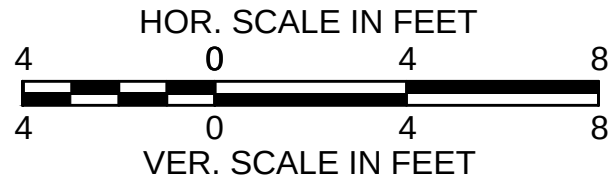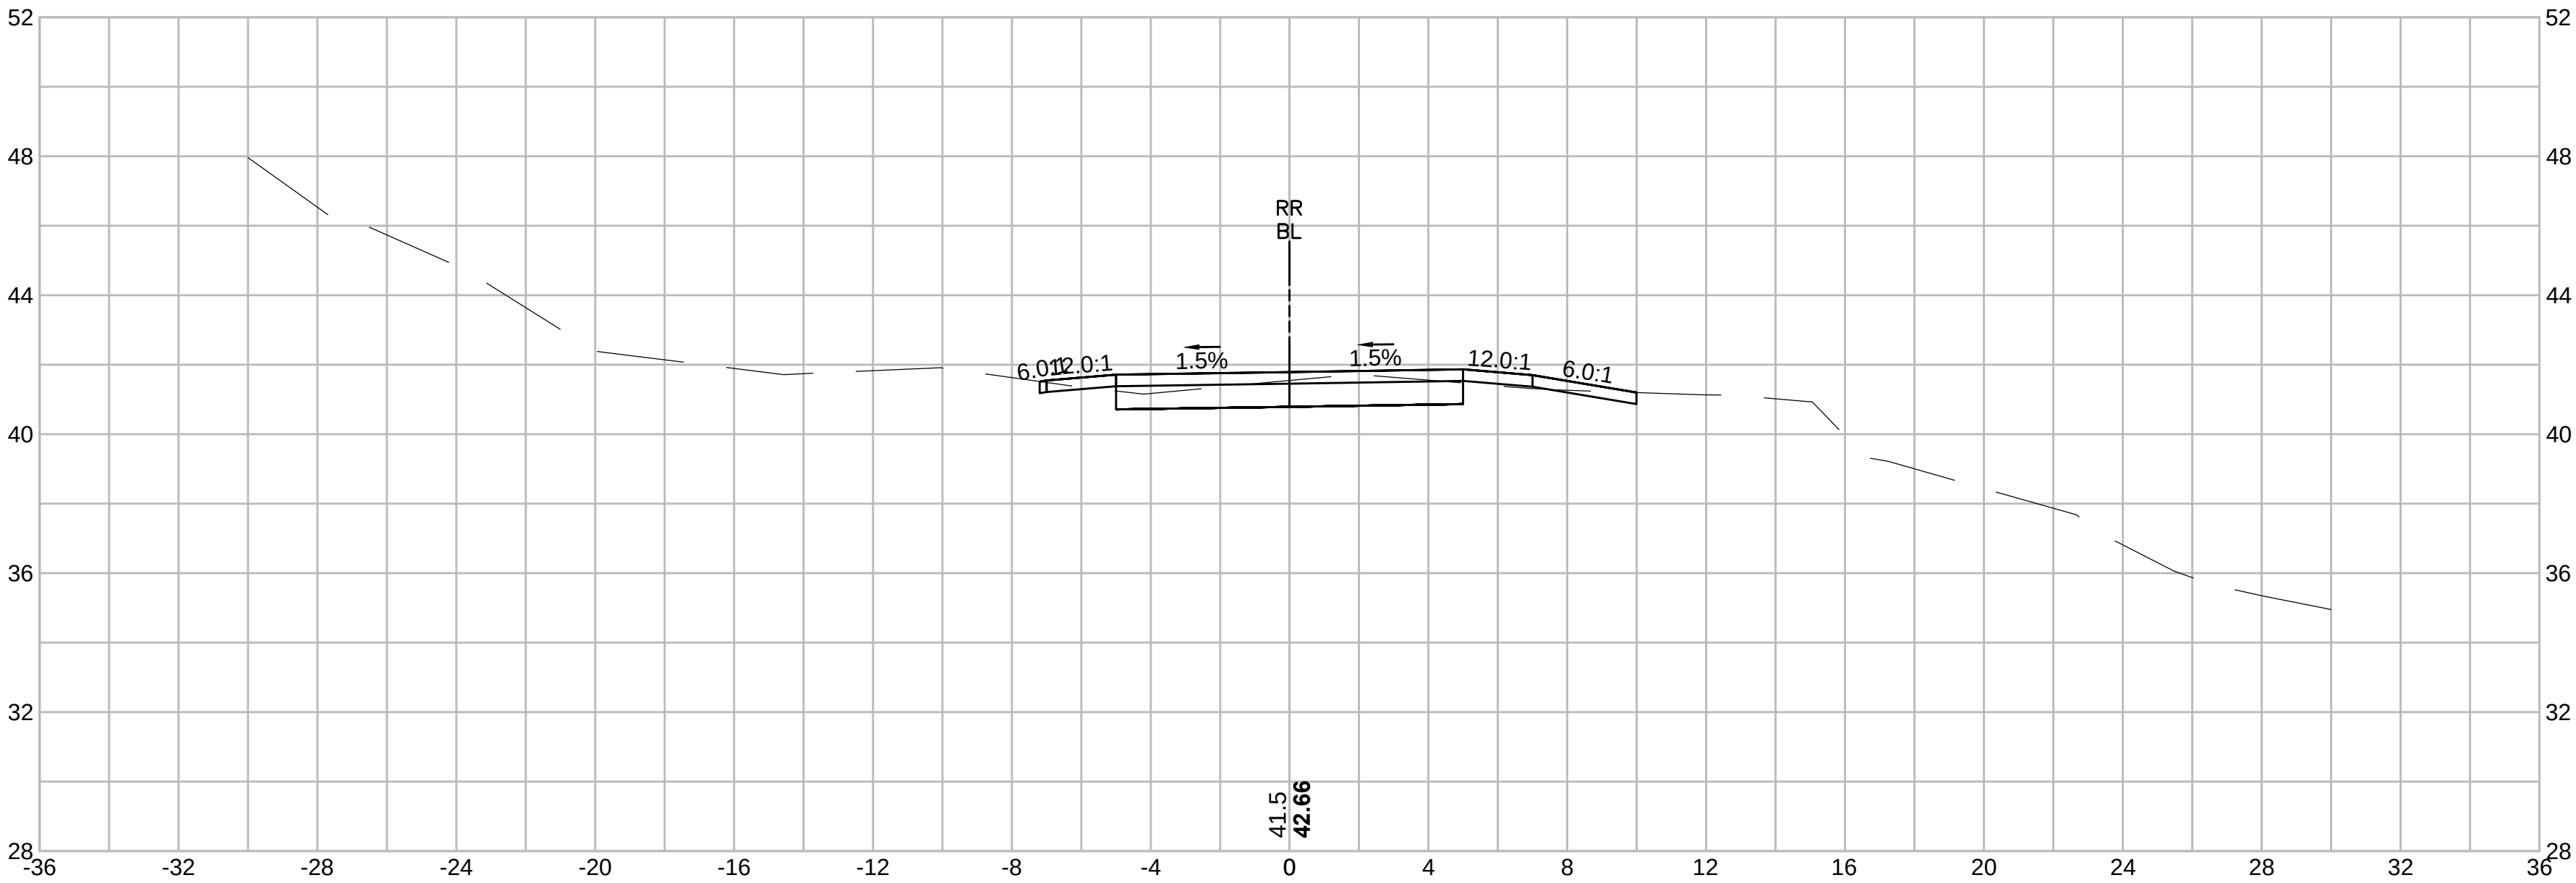

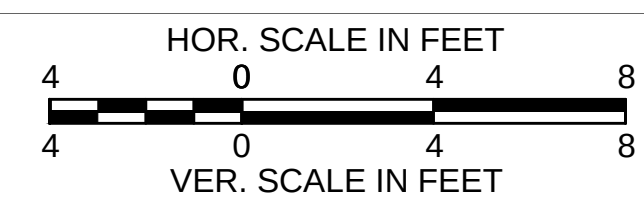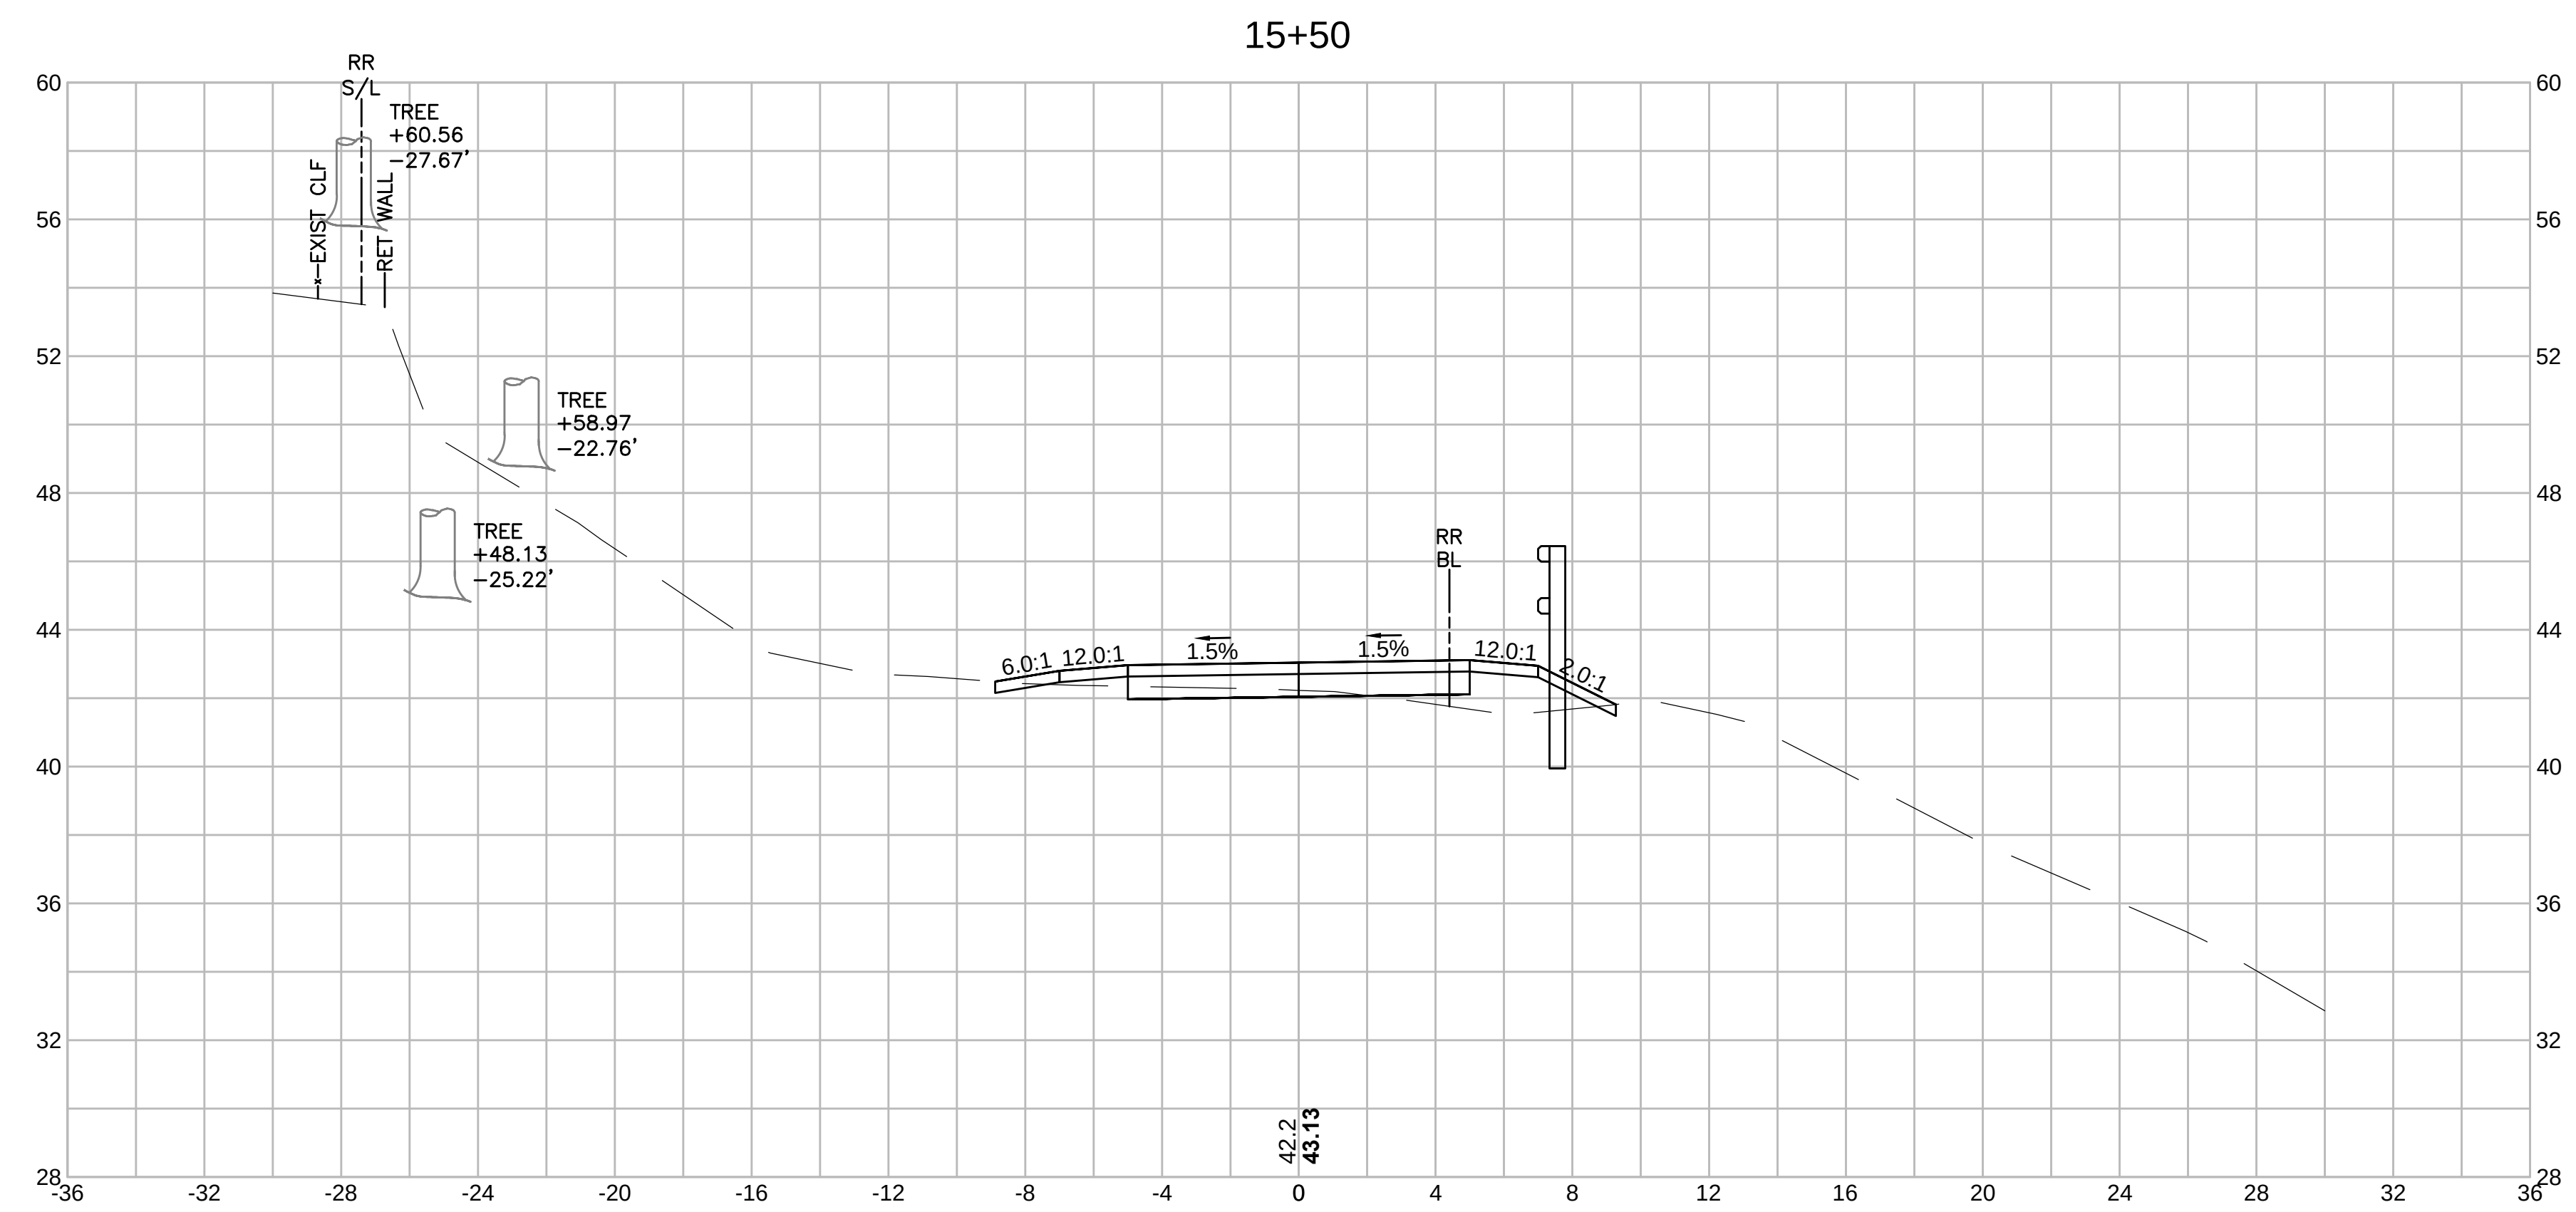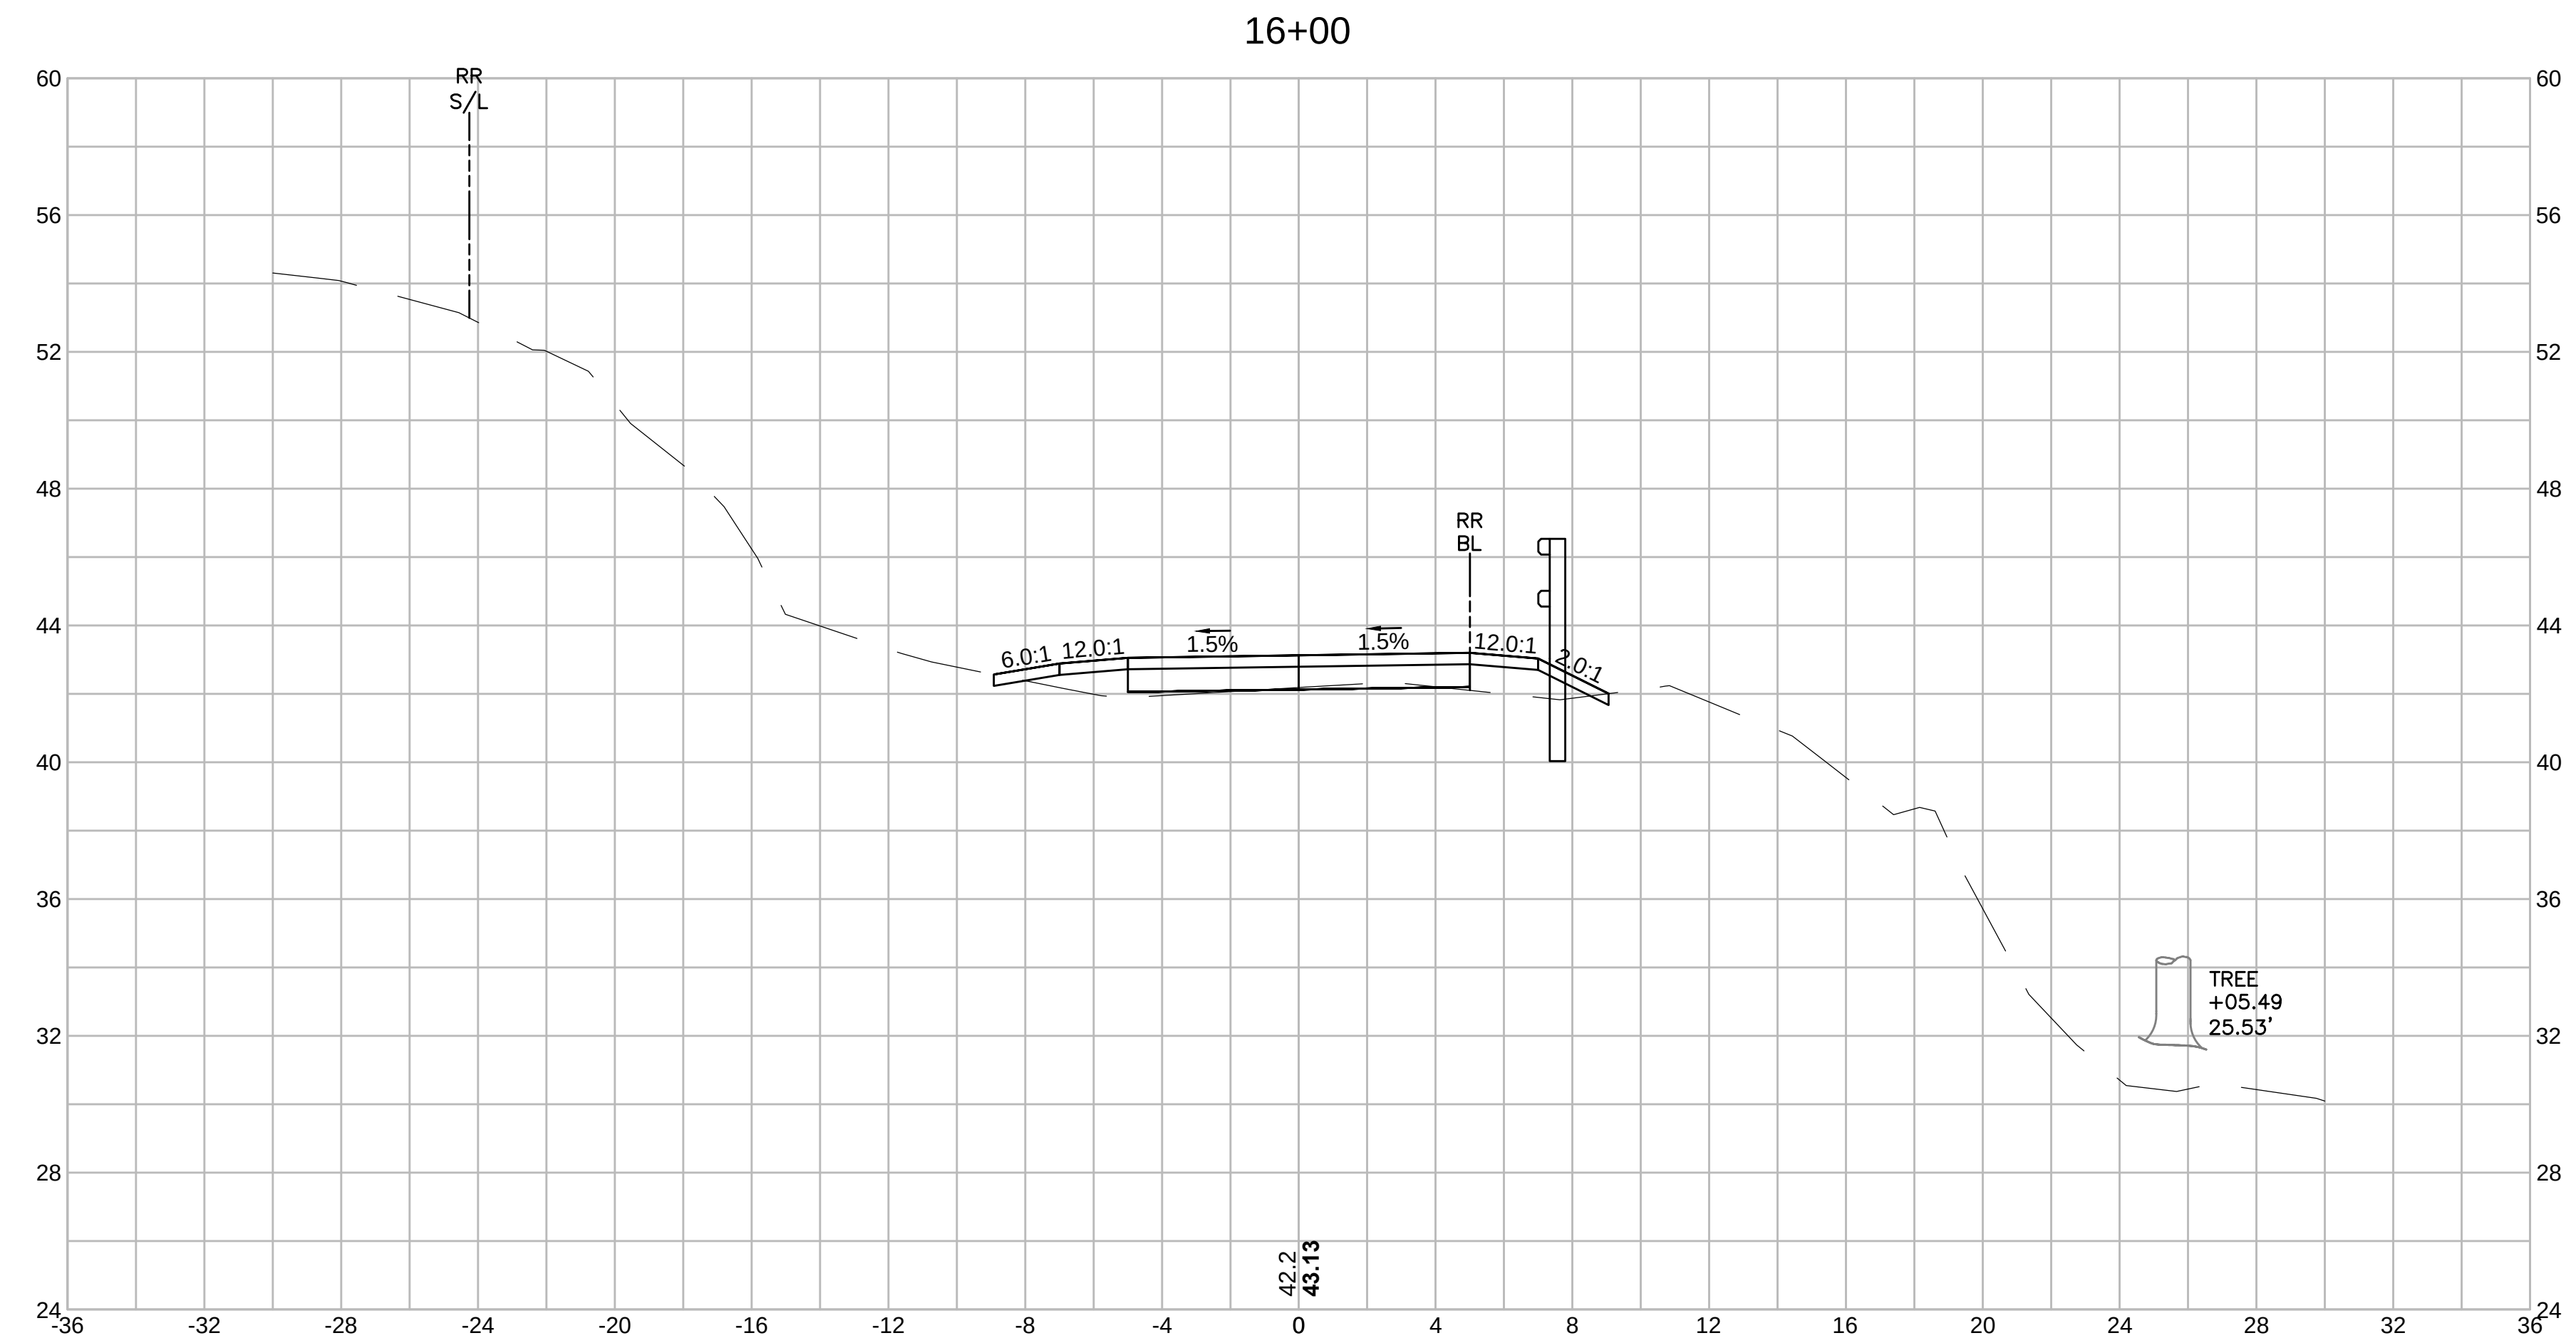


SWAMPSCOTT
SWAMPSCOTT RAIL TRAIL

STATE	SUBMISSION	SHEET NO.	TOTAL SHEETS
MA	PRELIMINARY	45	133

STANTEC PROJECT NO. 179410549




CROSS SECTIONS
PART 7 OF 95

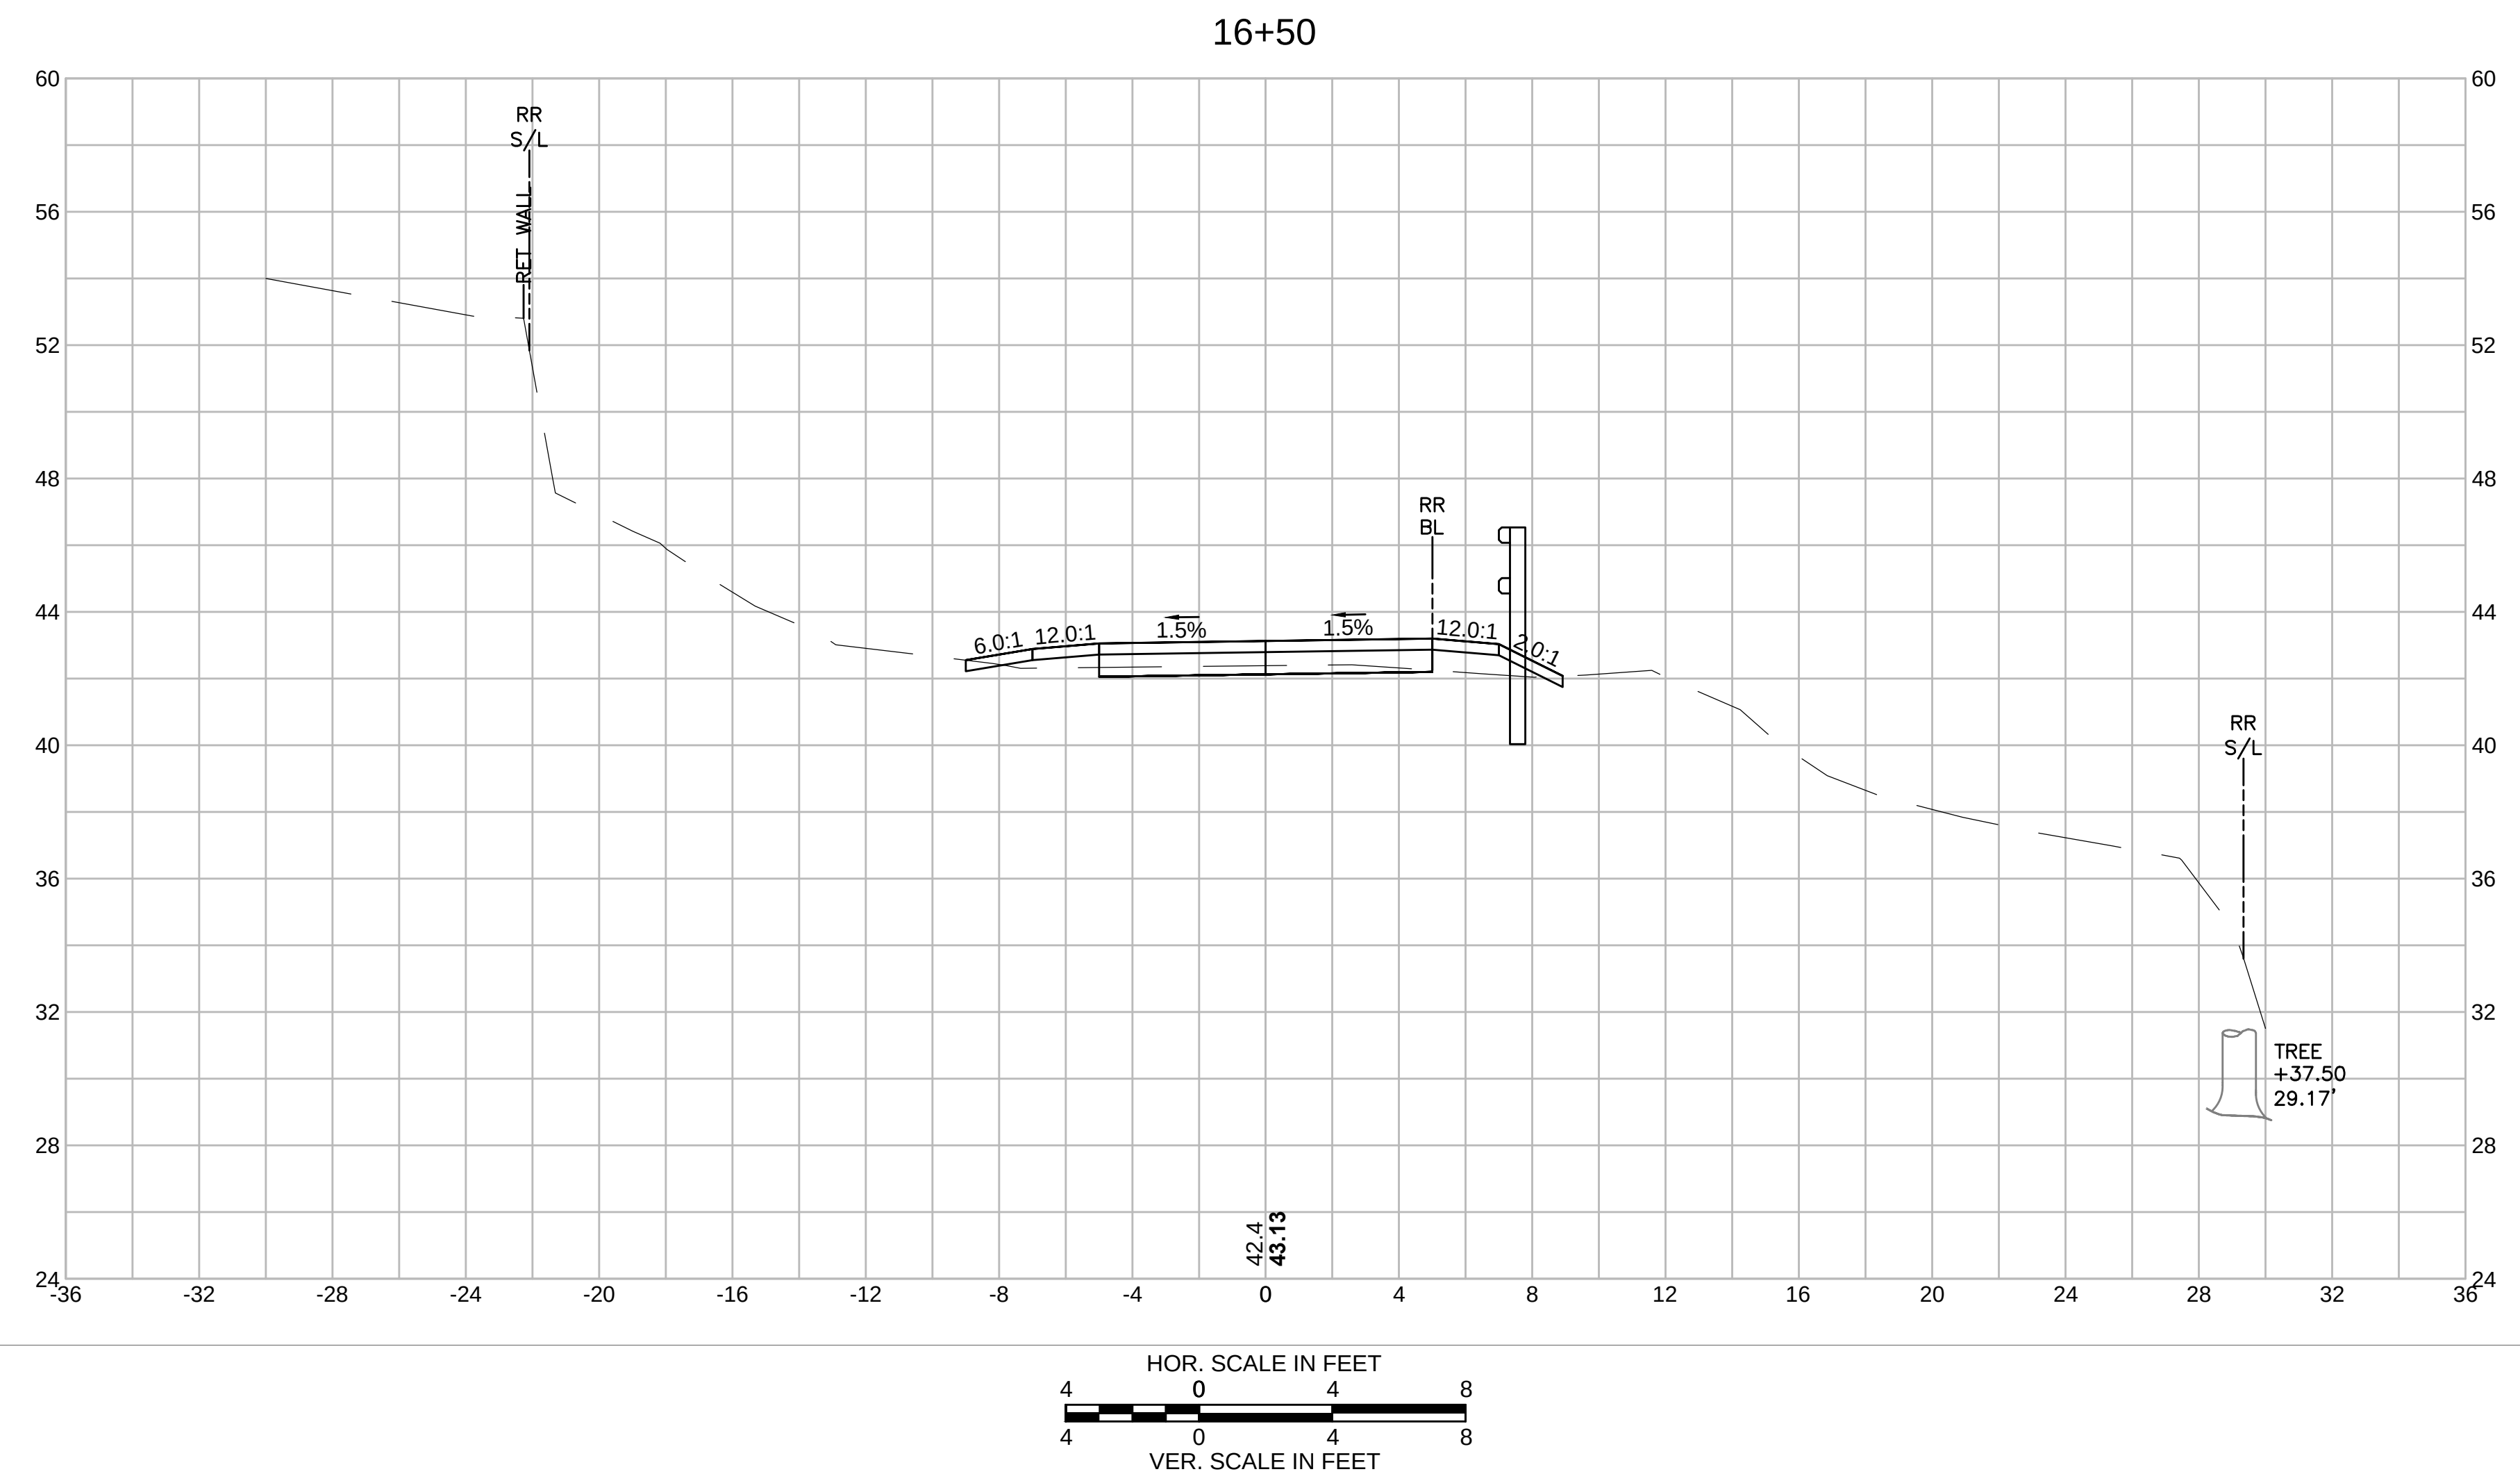

SWAMPSCOTT
SWAMPSCOTT RAIL TRAIL

STATE	SUBMISSION	SHEET NO.	TOTAL SHEETS
MA	PRELIMINARY	46	133
STANTEC PROJECT NO. 179410549			

CROSS SECTIONS
PART 8 OF 95

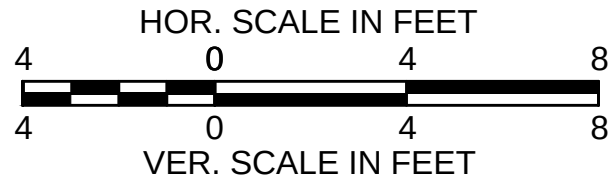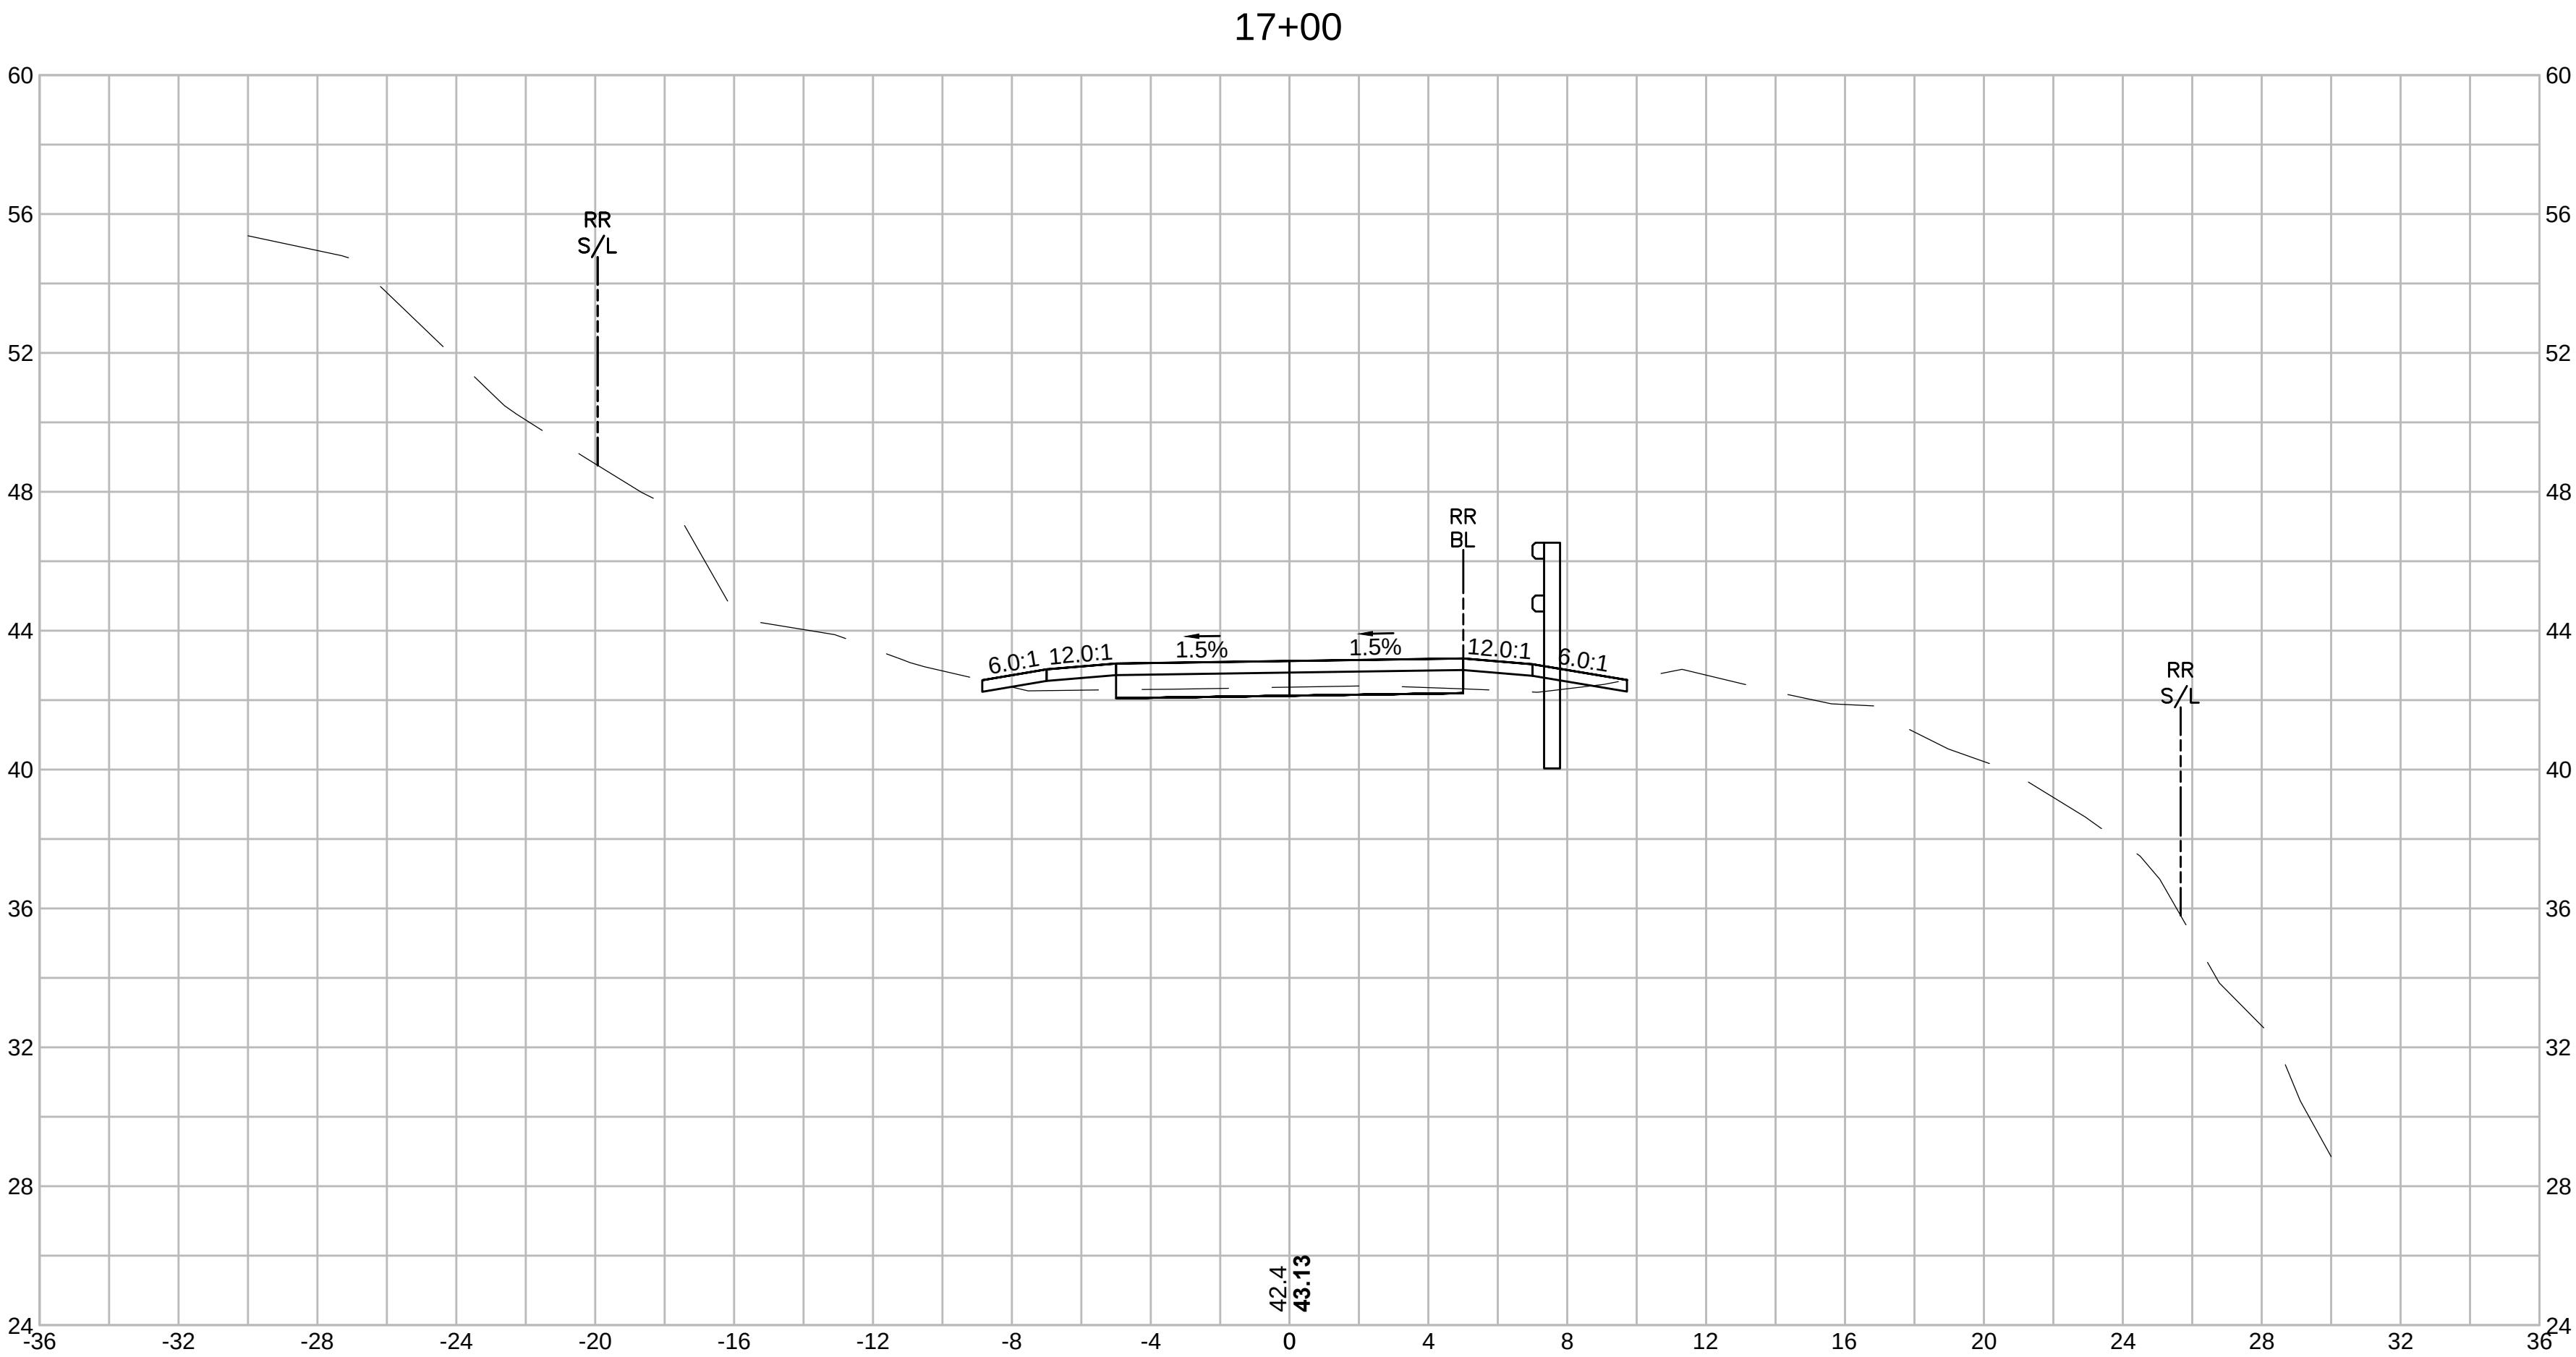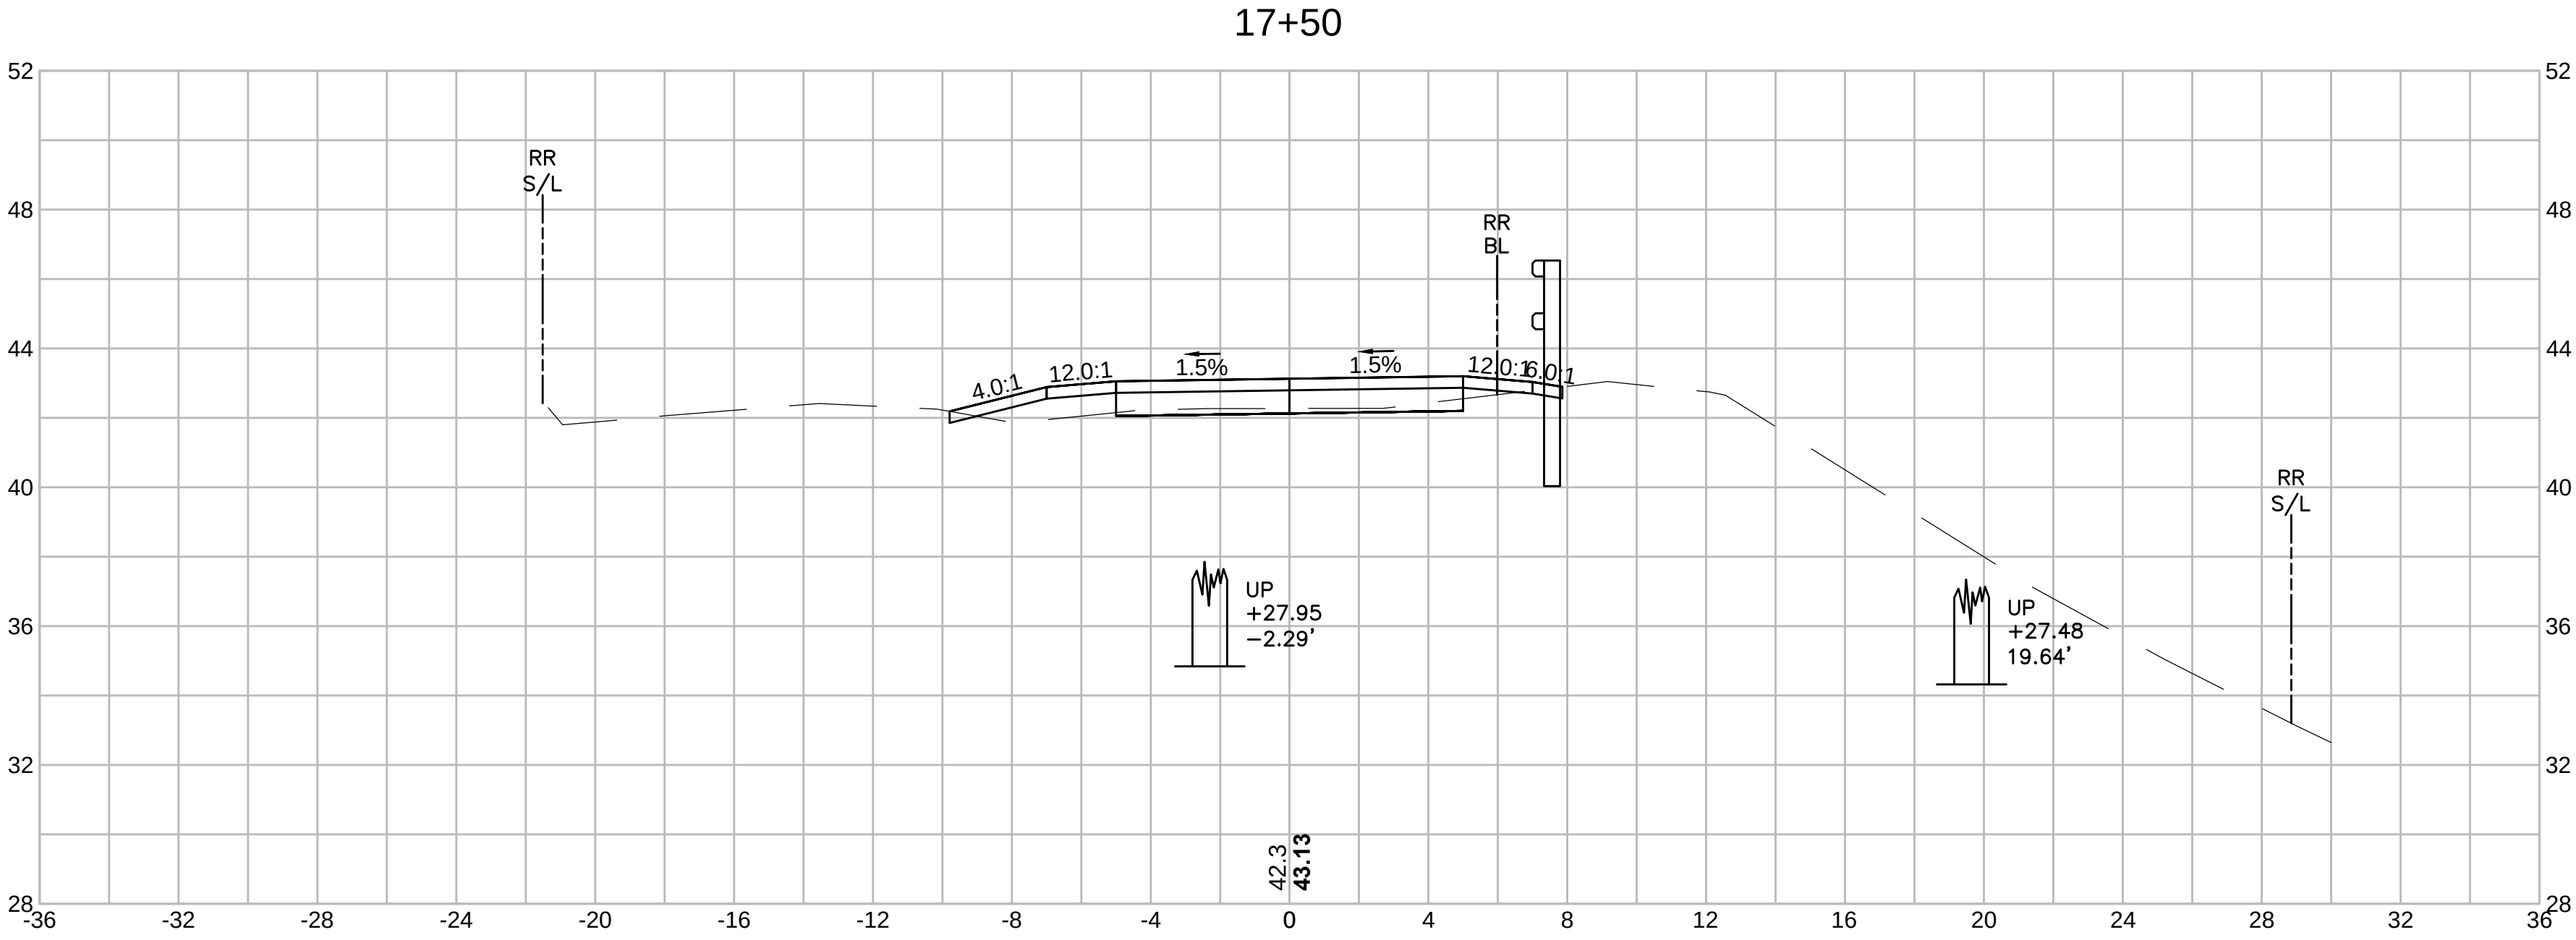


SWAMPSCOTT
SWAMPSCOTT RAIL TRAIL



STATE	SUBMISSION	SHEET NO.	TOTAL SHEETS
MA	PRELIMINARY	47	133
STANTEC PROJECT NO. 179410549			

CROSS SECTIONS
PART 9 OF 95

18+50

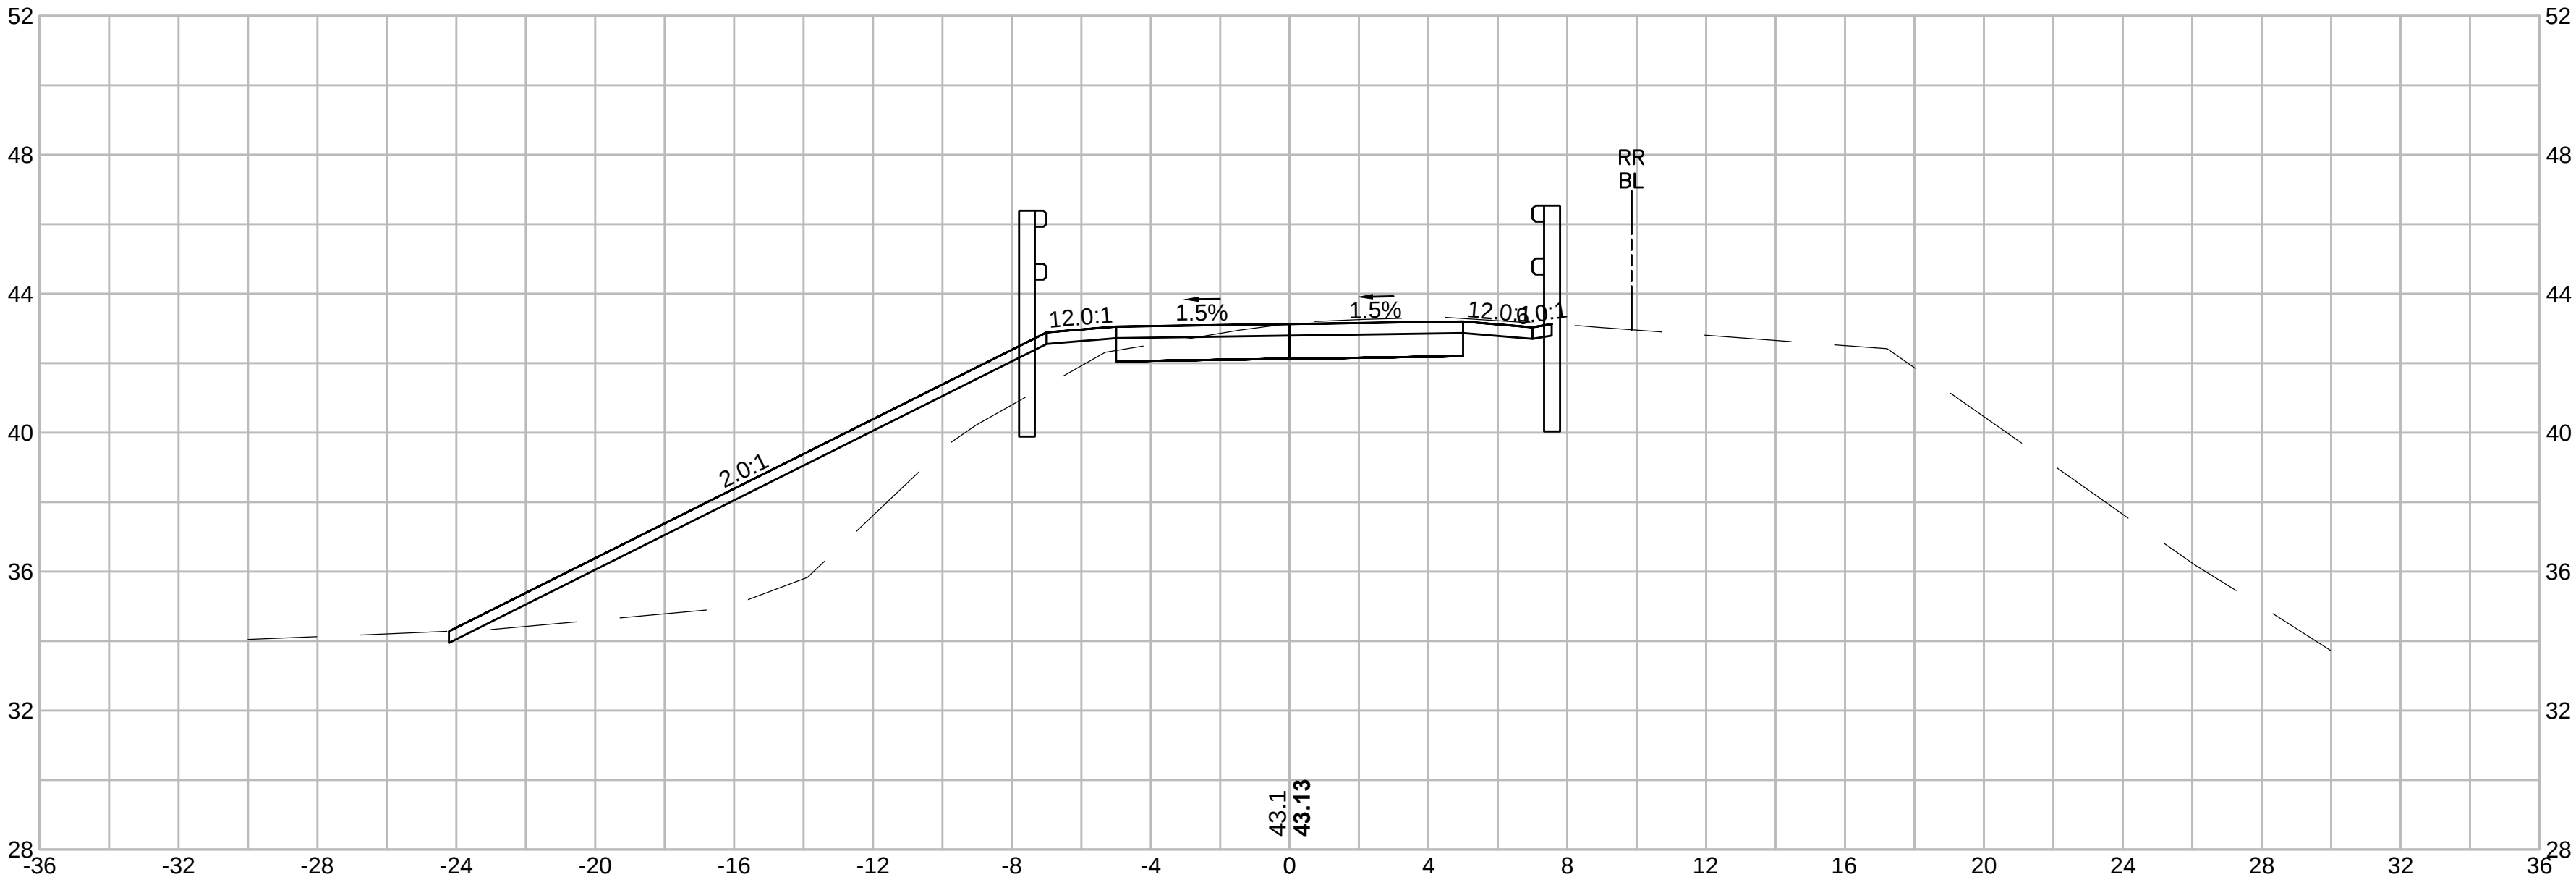




18+00

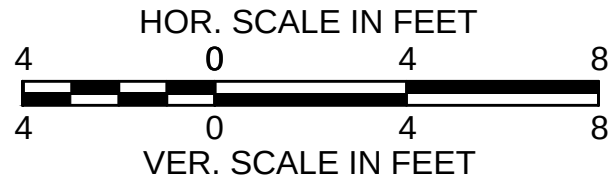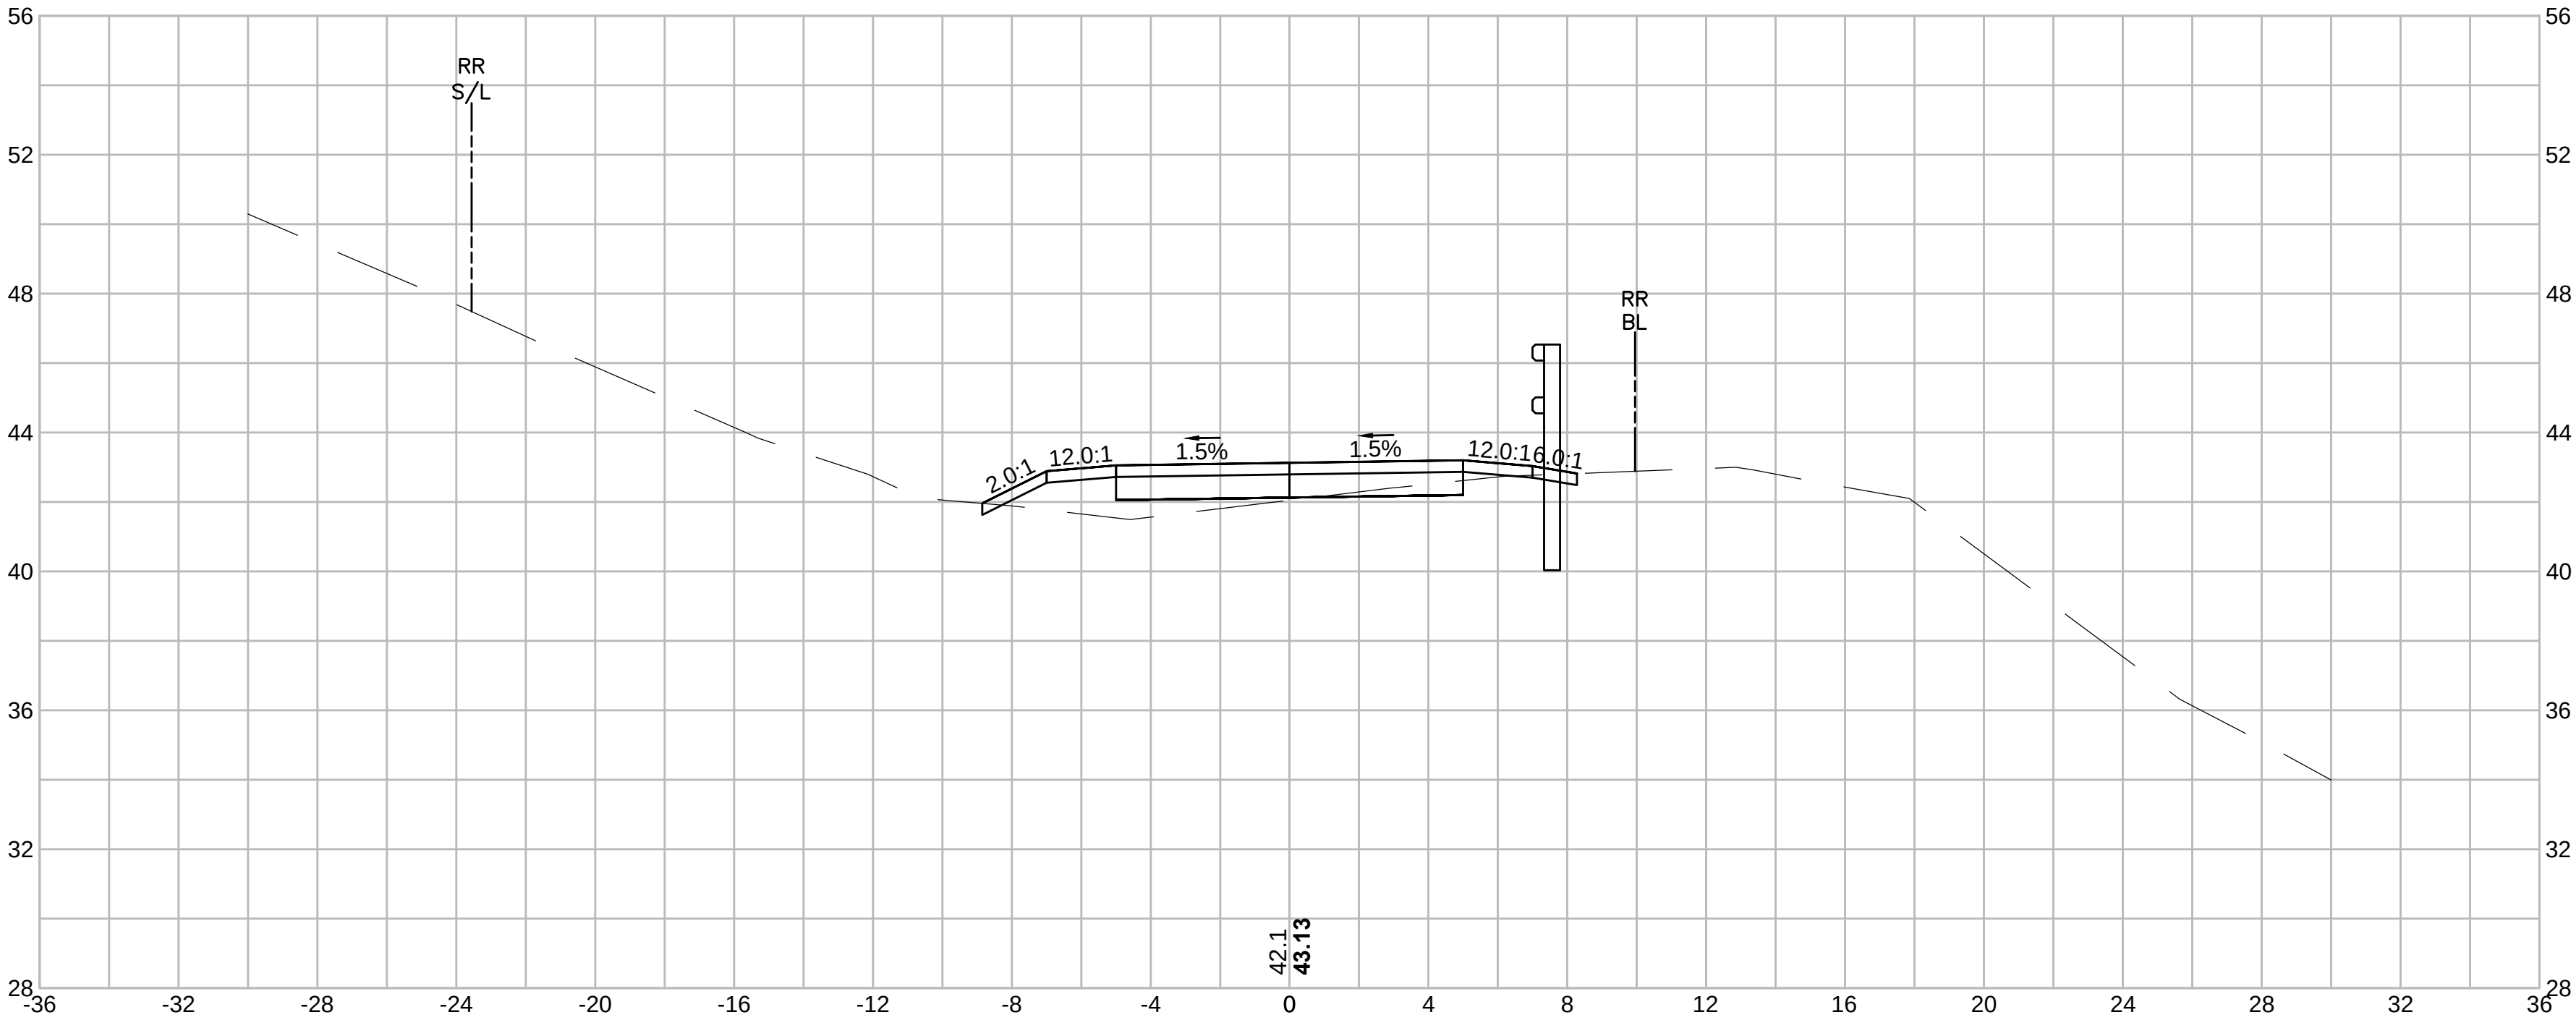

SWAMPSCOTT
SWAMPSCOTT RAIL TRAIL

STATE	SUBMISSION	SHEET NO.	TOTAL SHEETS
MA	PRELIMINARY	48	133
STANTEC PROJECT NO. 179410549			


CROSS SECTIONS
PART 10 OF 95

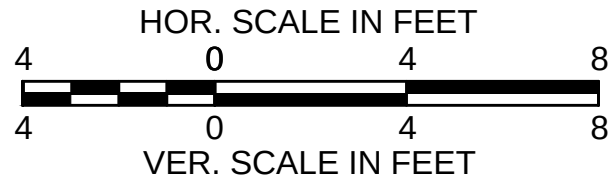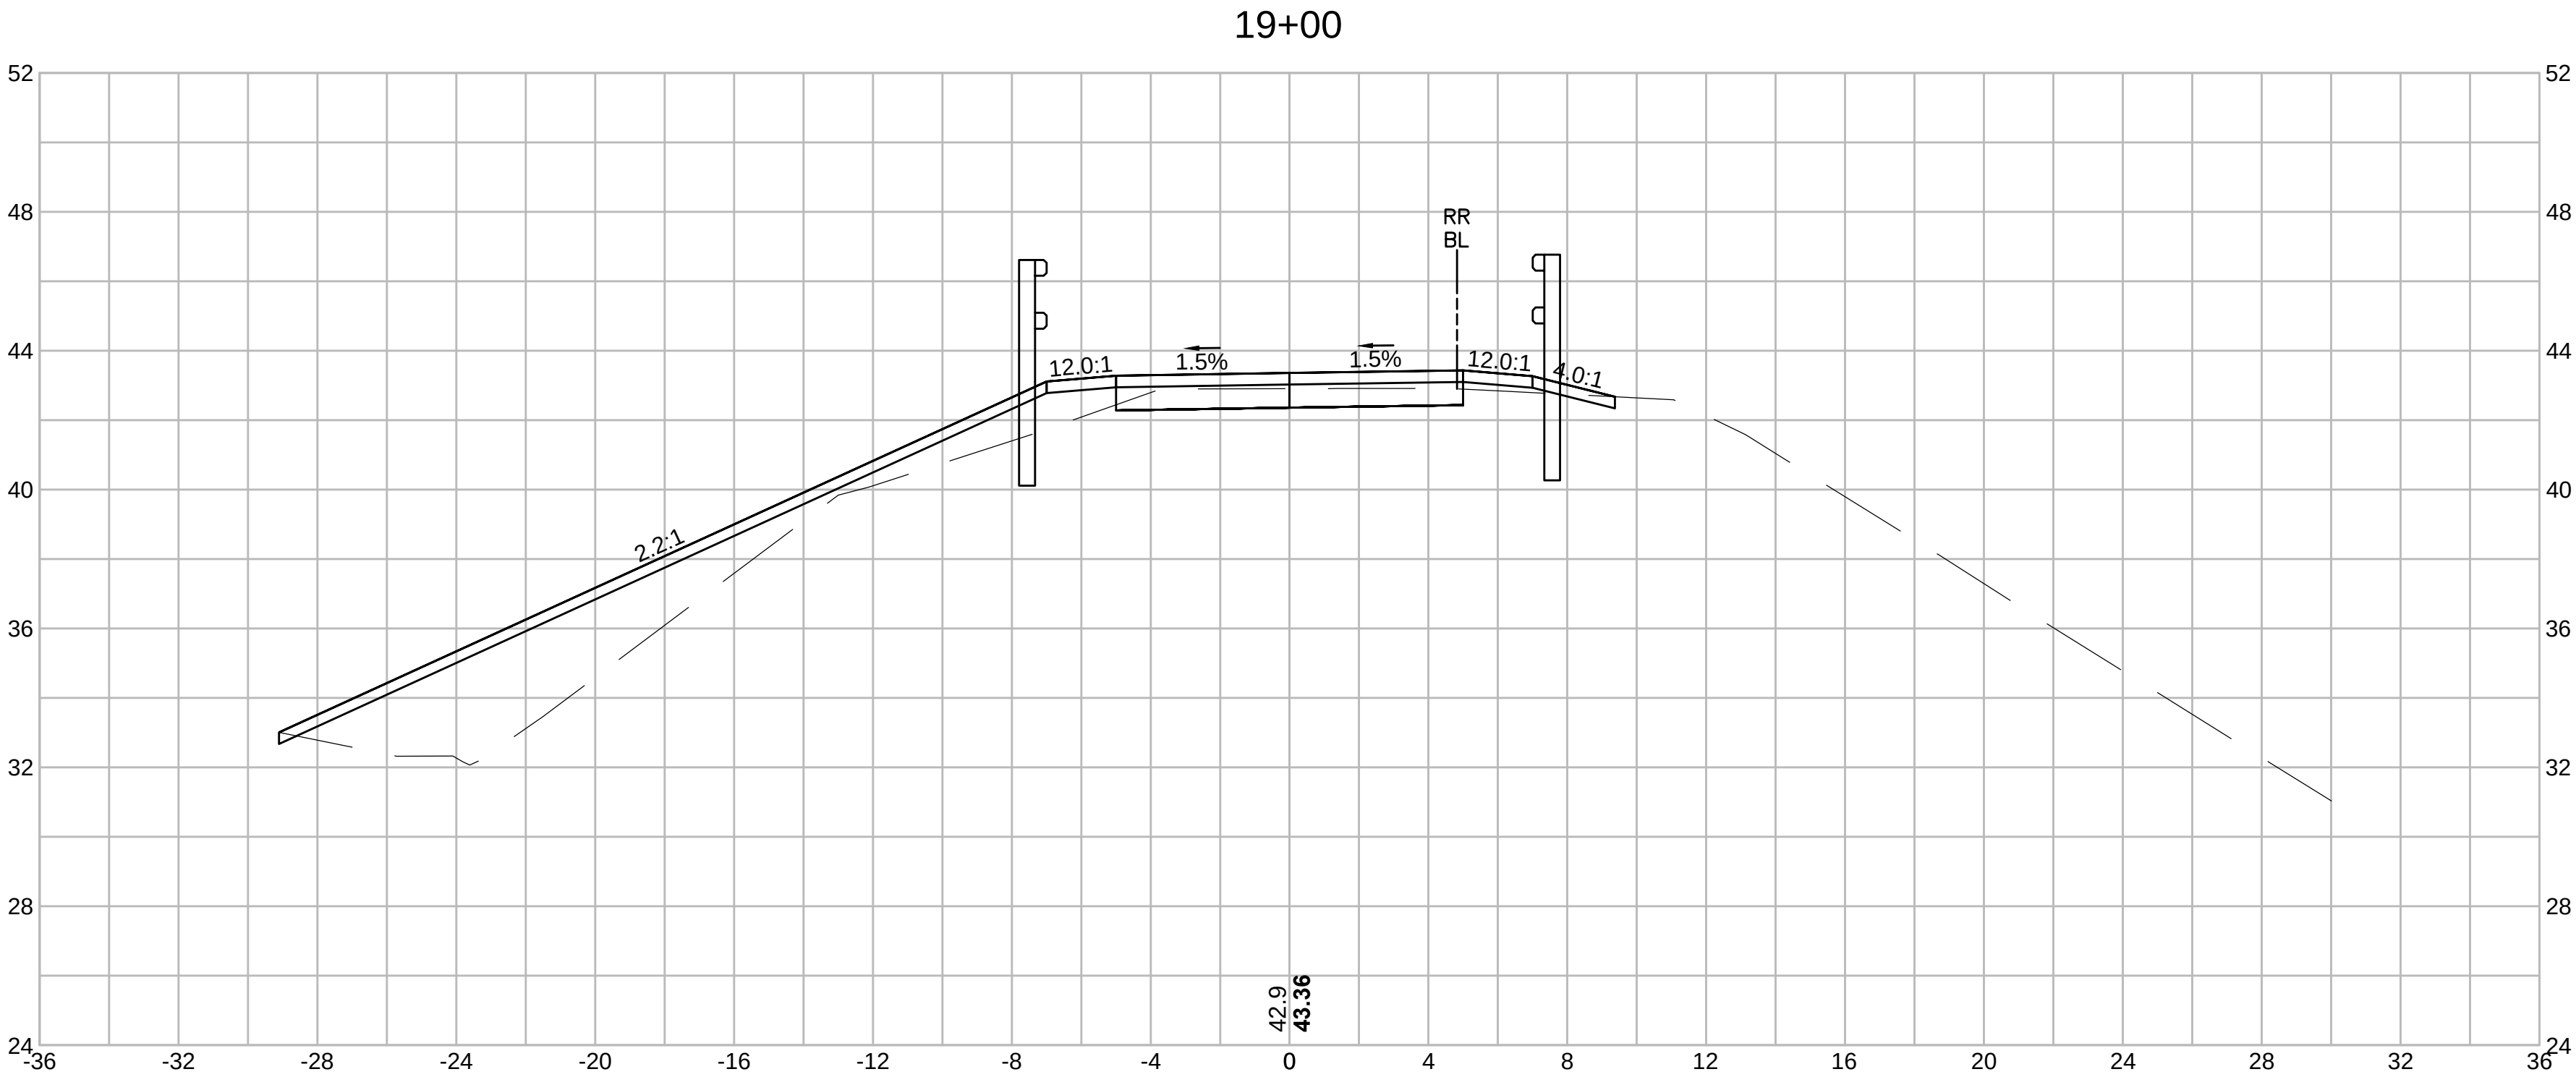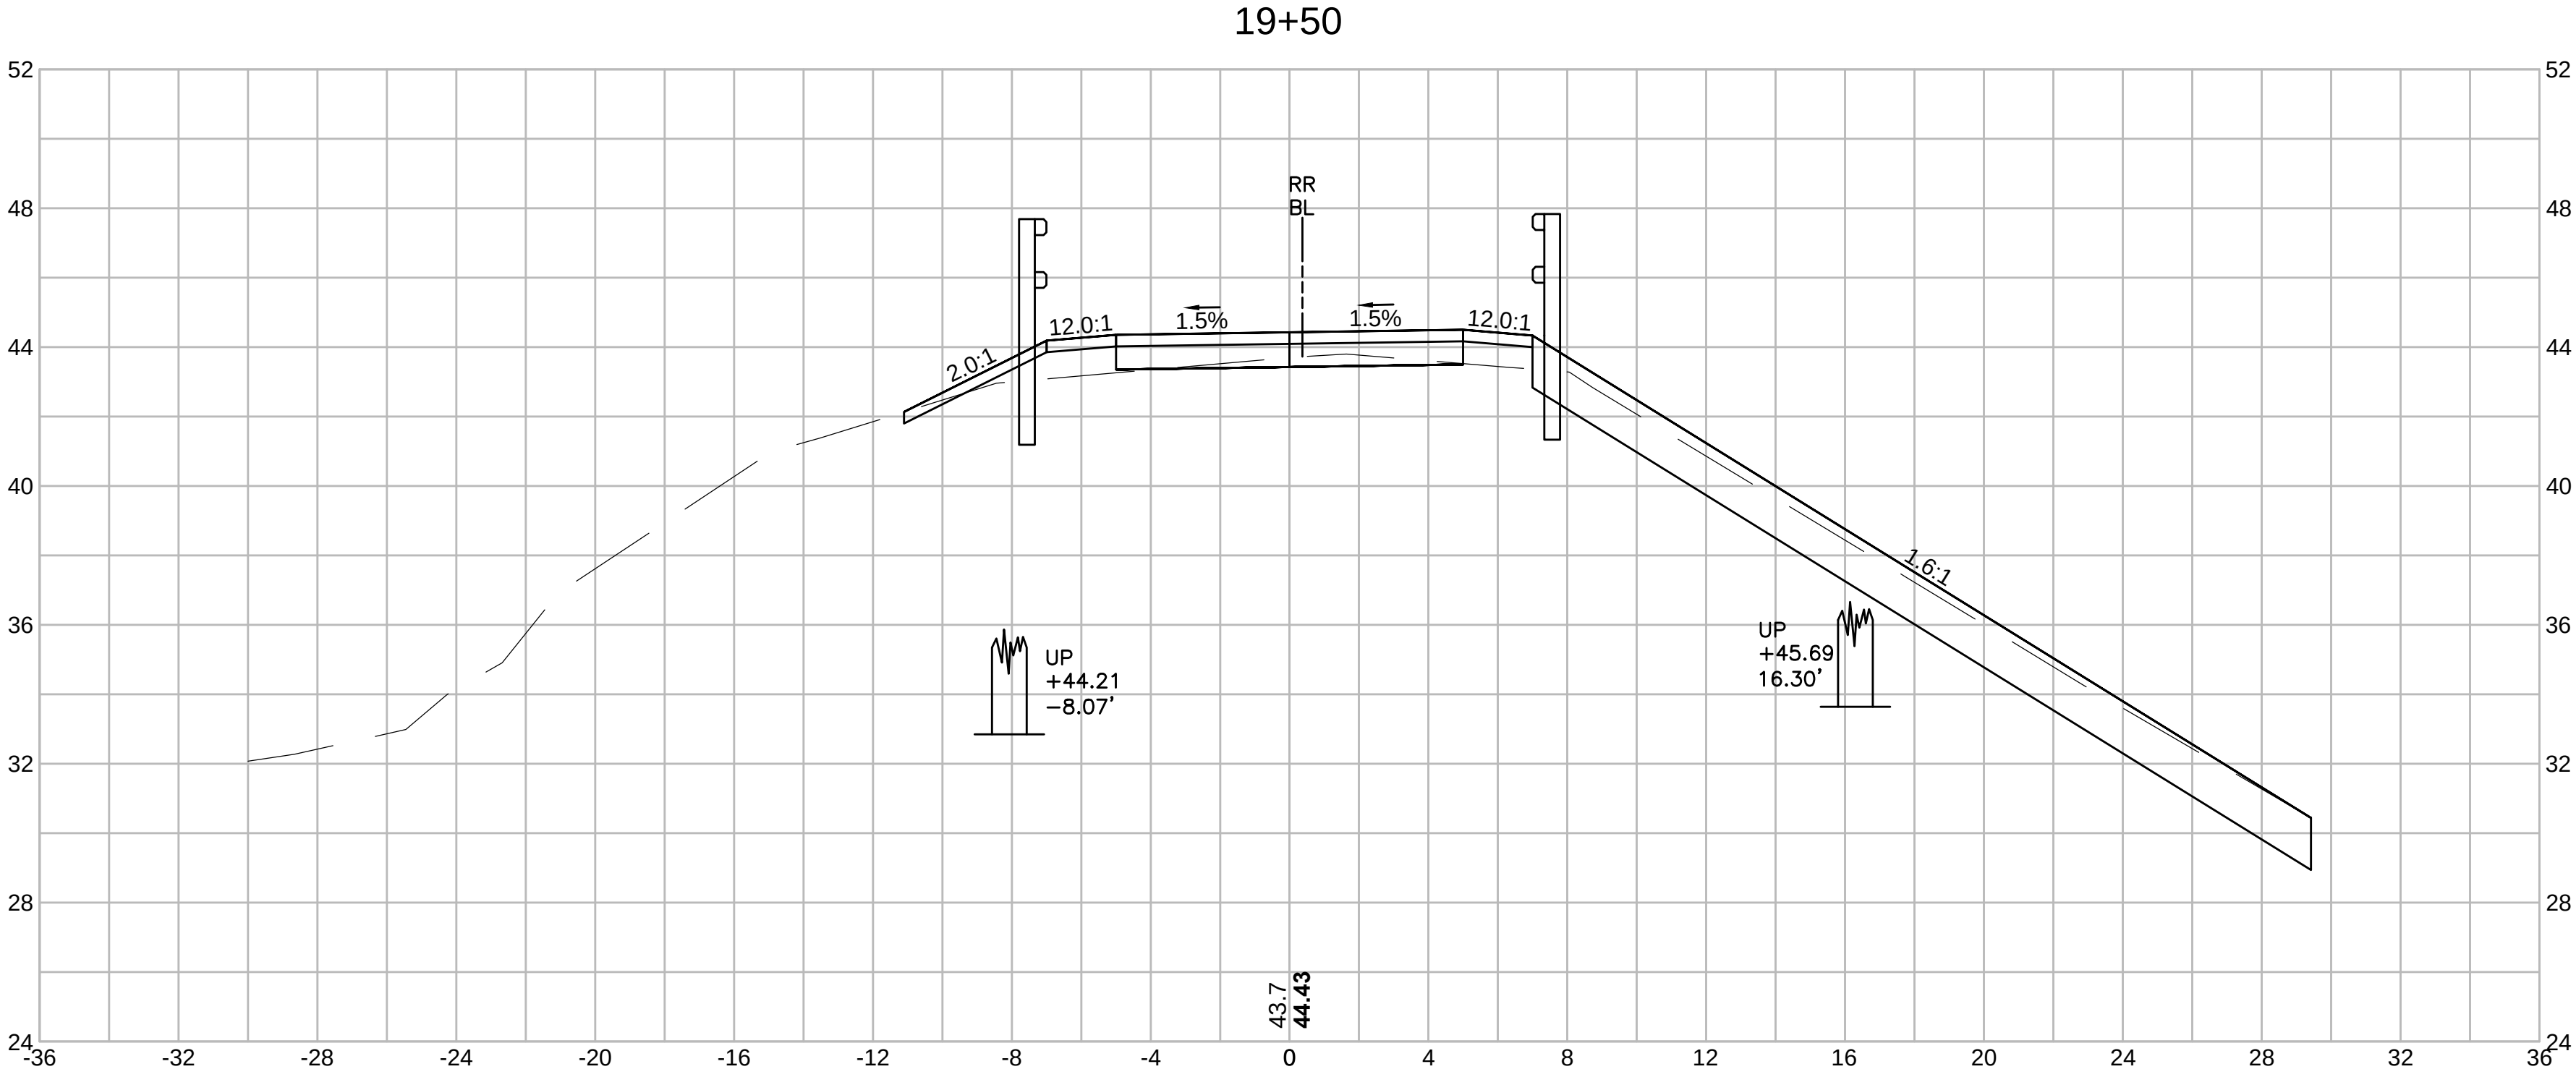

SWAMPSCOTT
SWAMPSCOTT RAIL TRAIL

STATE	SUBMISSION	SHEET NO.	TOTAL SHEETS
MA	PRELIMINARY	49	133
STANTEC PROJECT NO. 179410549			

CROSS SECTIONS
PART 11 OF 95


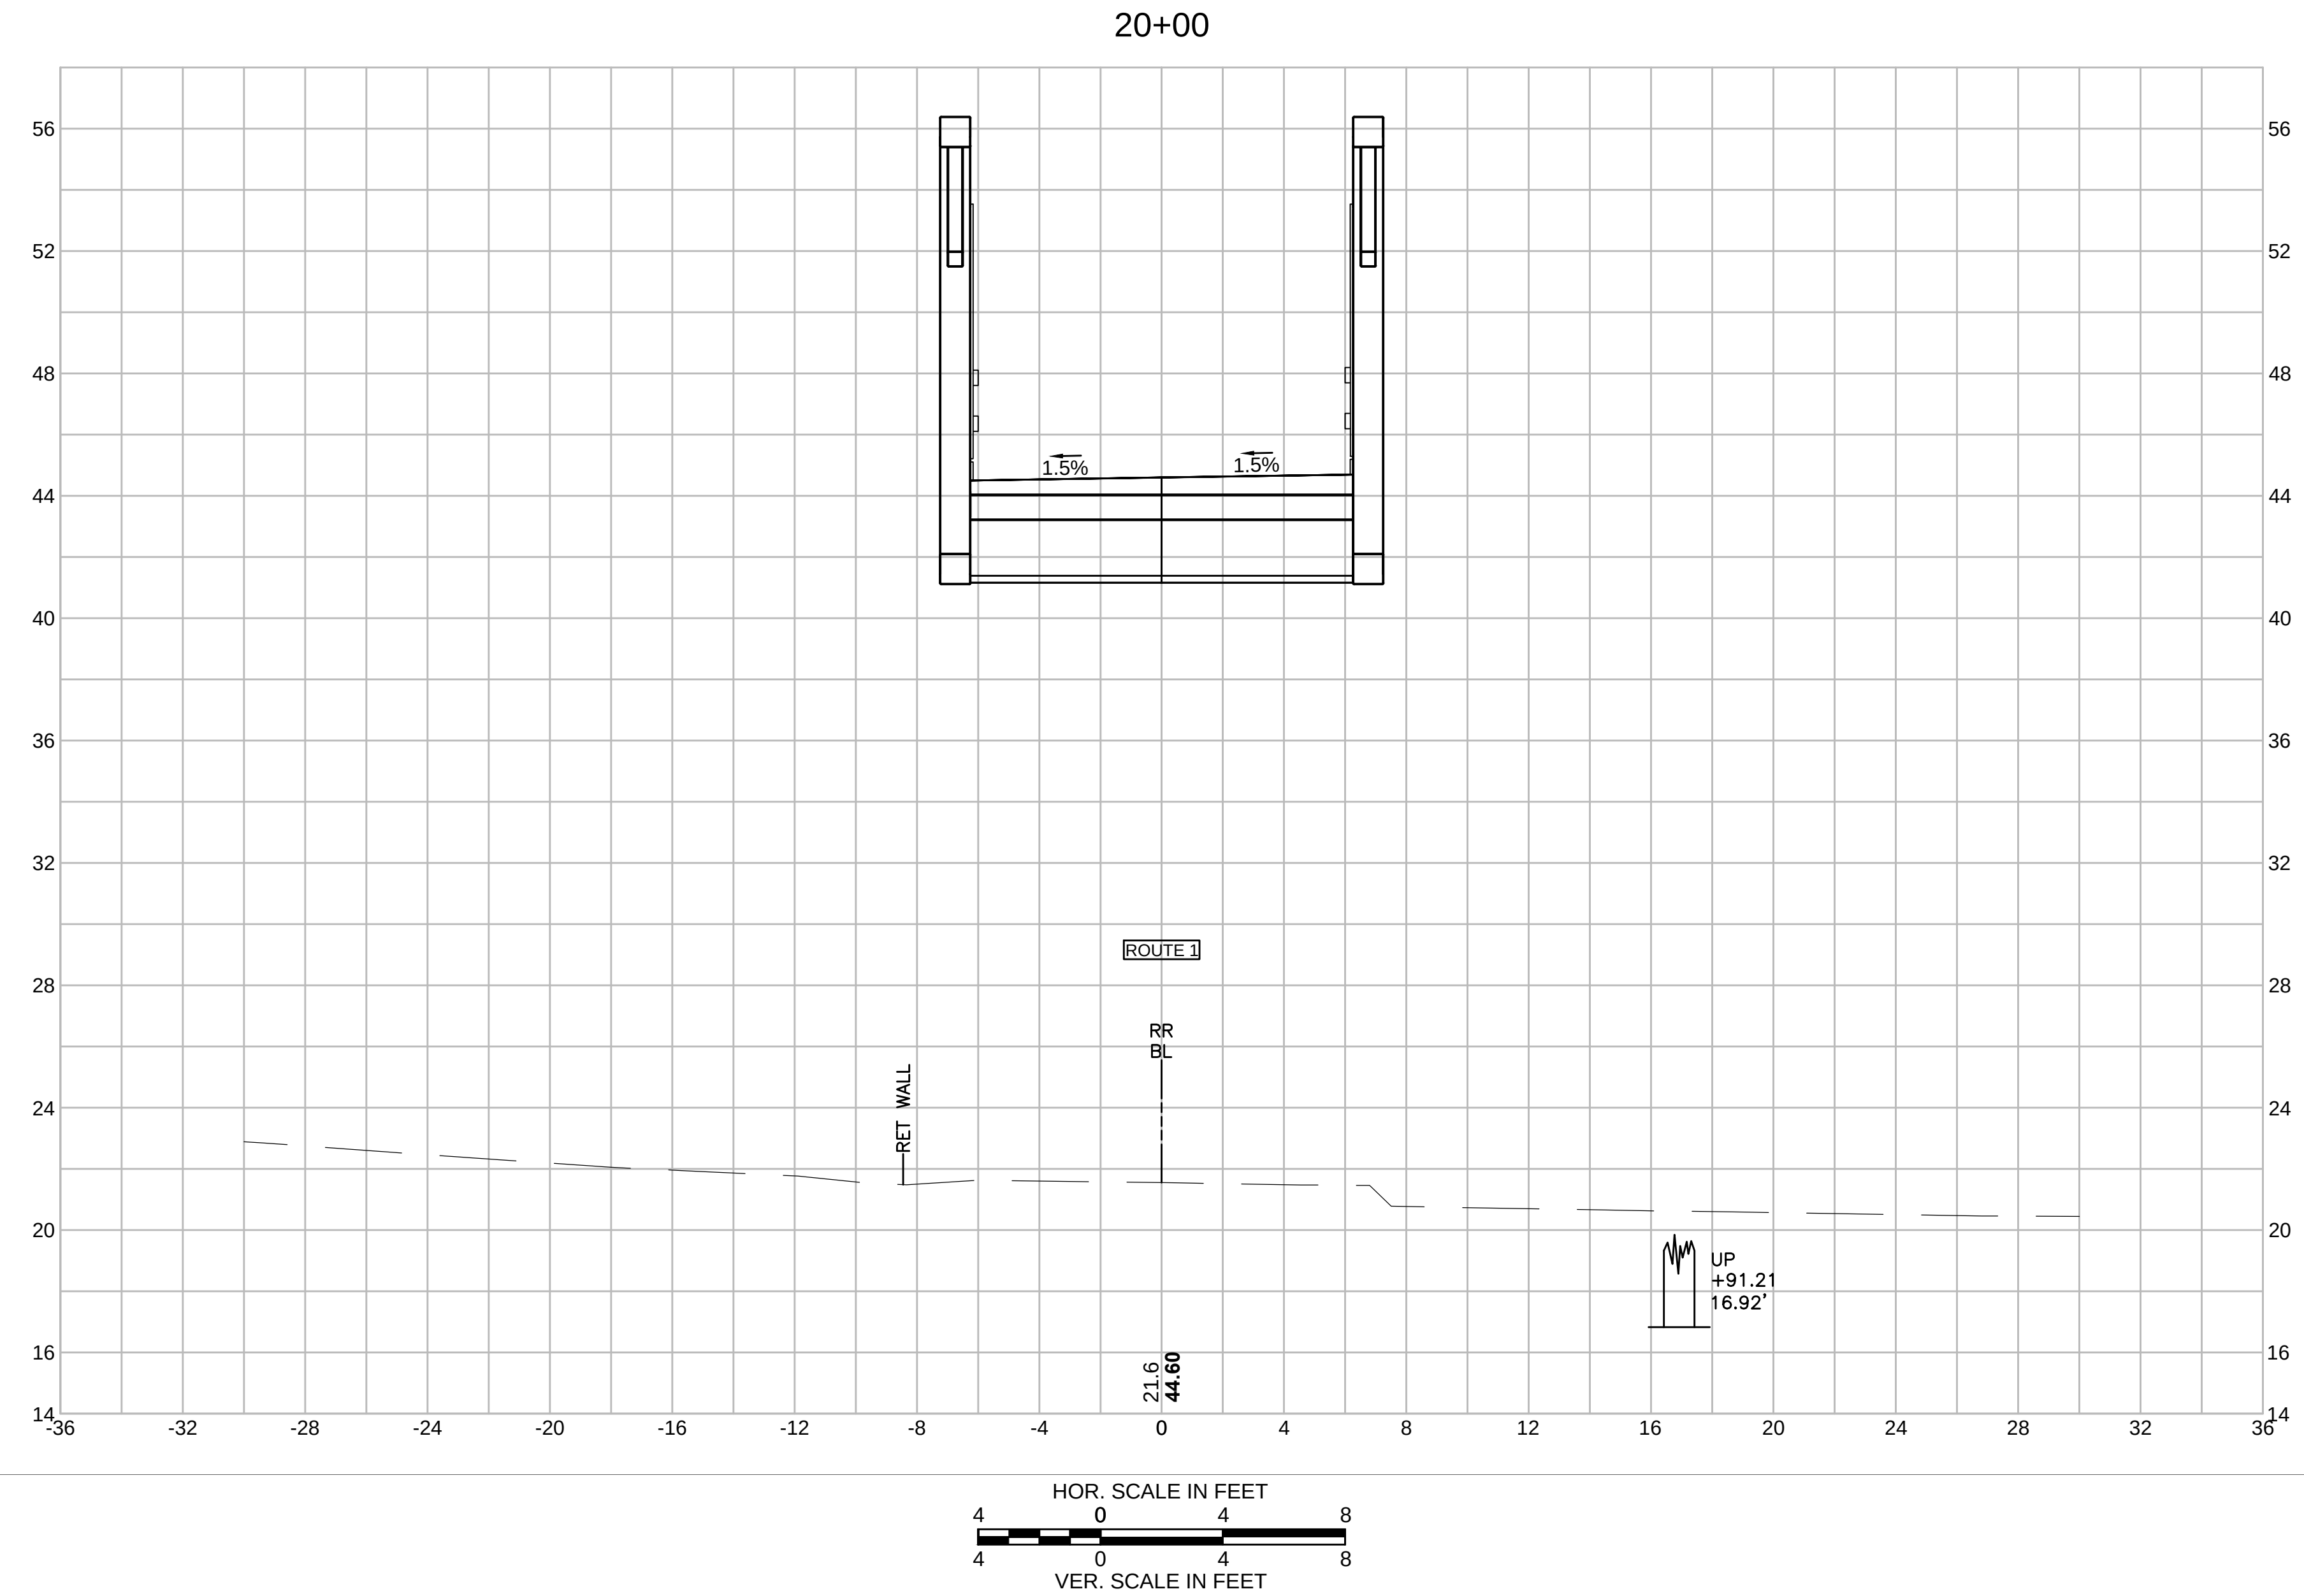


SWAMPSCOTT
SWAMPSCOTT RAIL TRAIL

STATE	SUBMISSION	SHEET NO.	TOTAL SHEETS
MA	PRELIMINARY	50	133
STANTEC PROJECT NO. 179410549			

CROSS SECTIONS
PART 12 OF 95




20+50

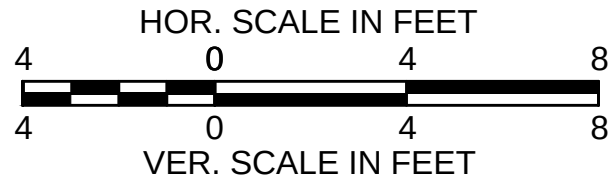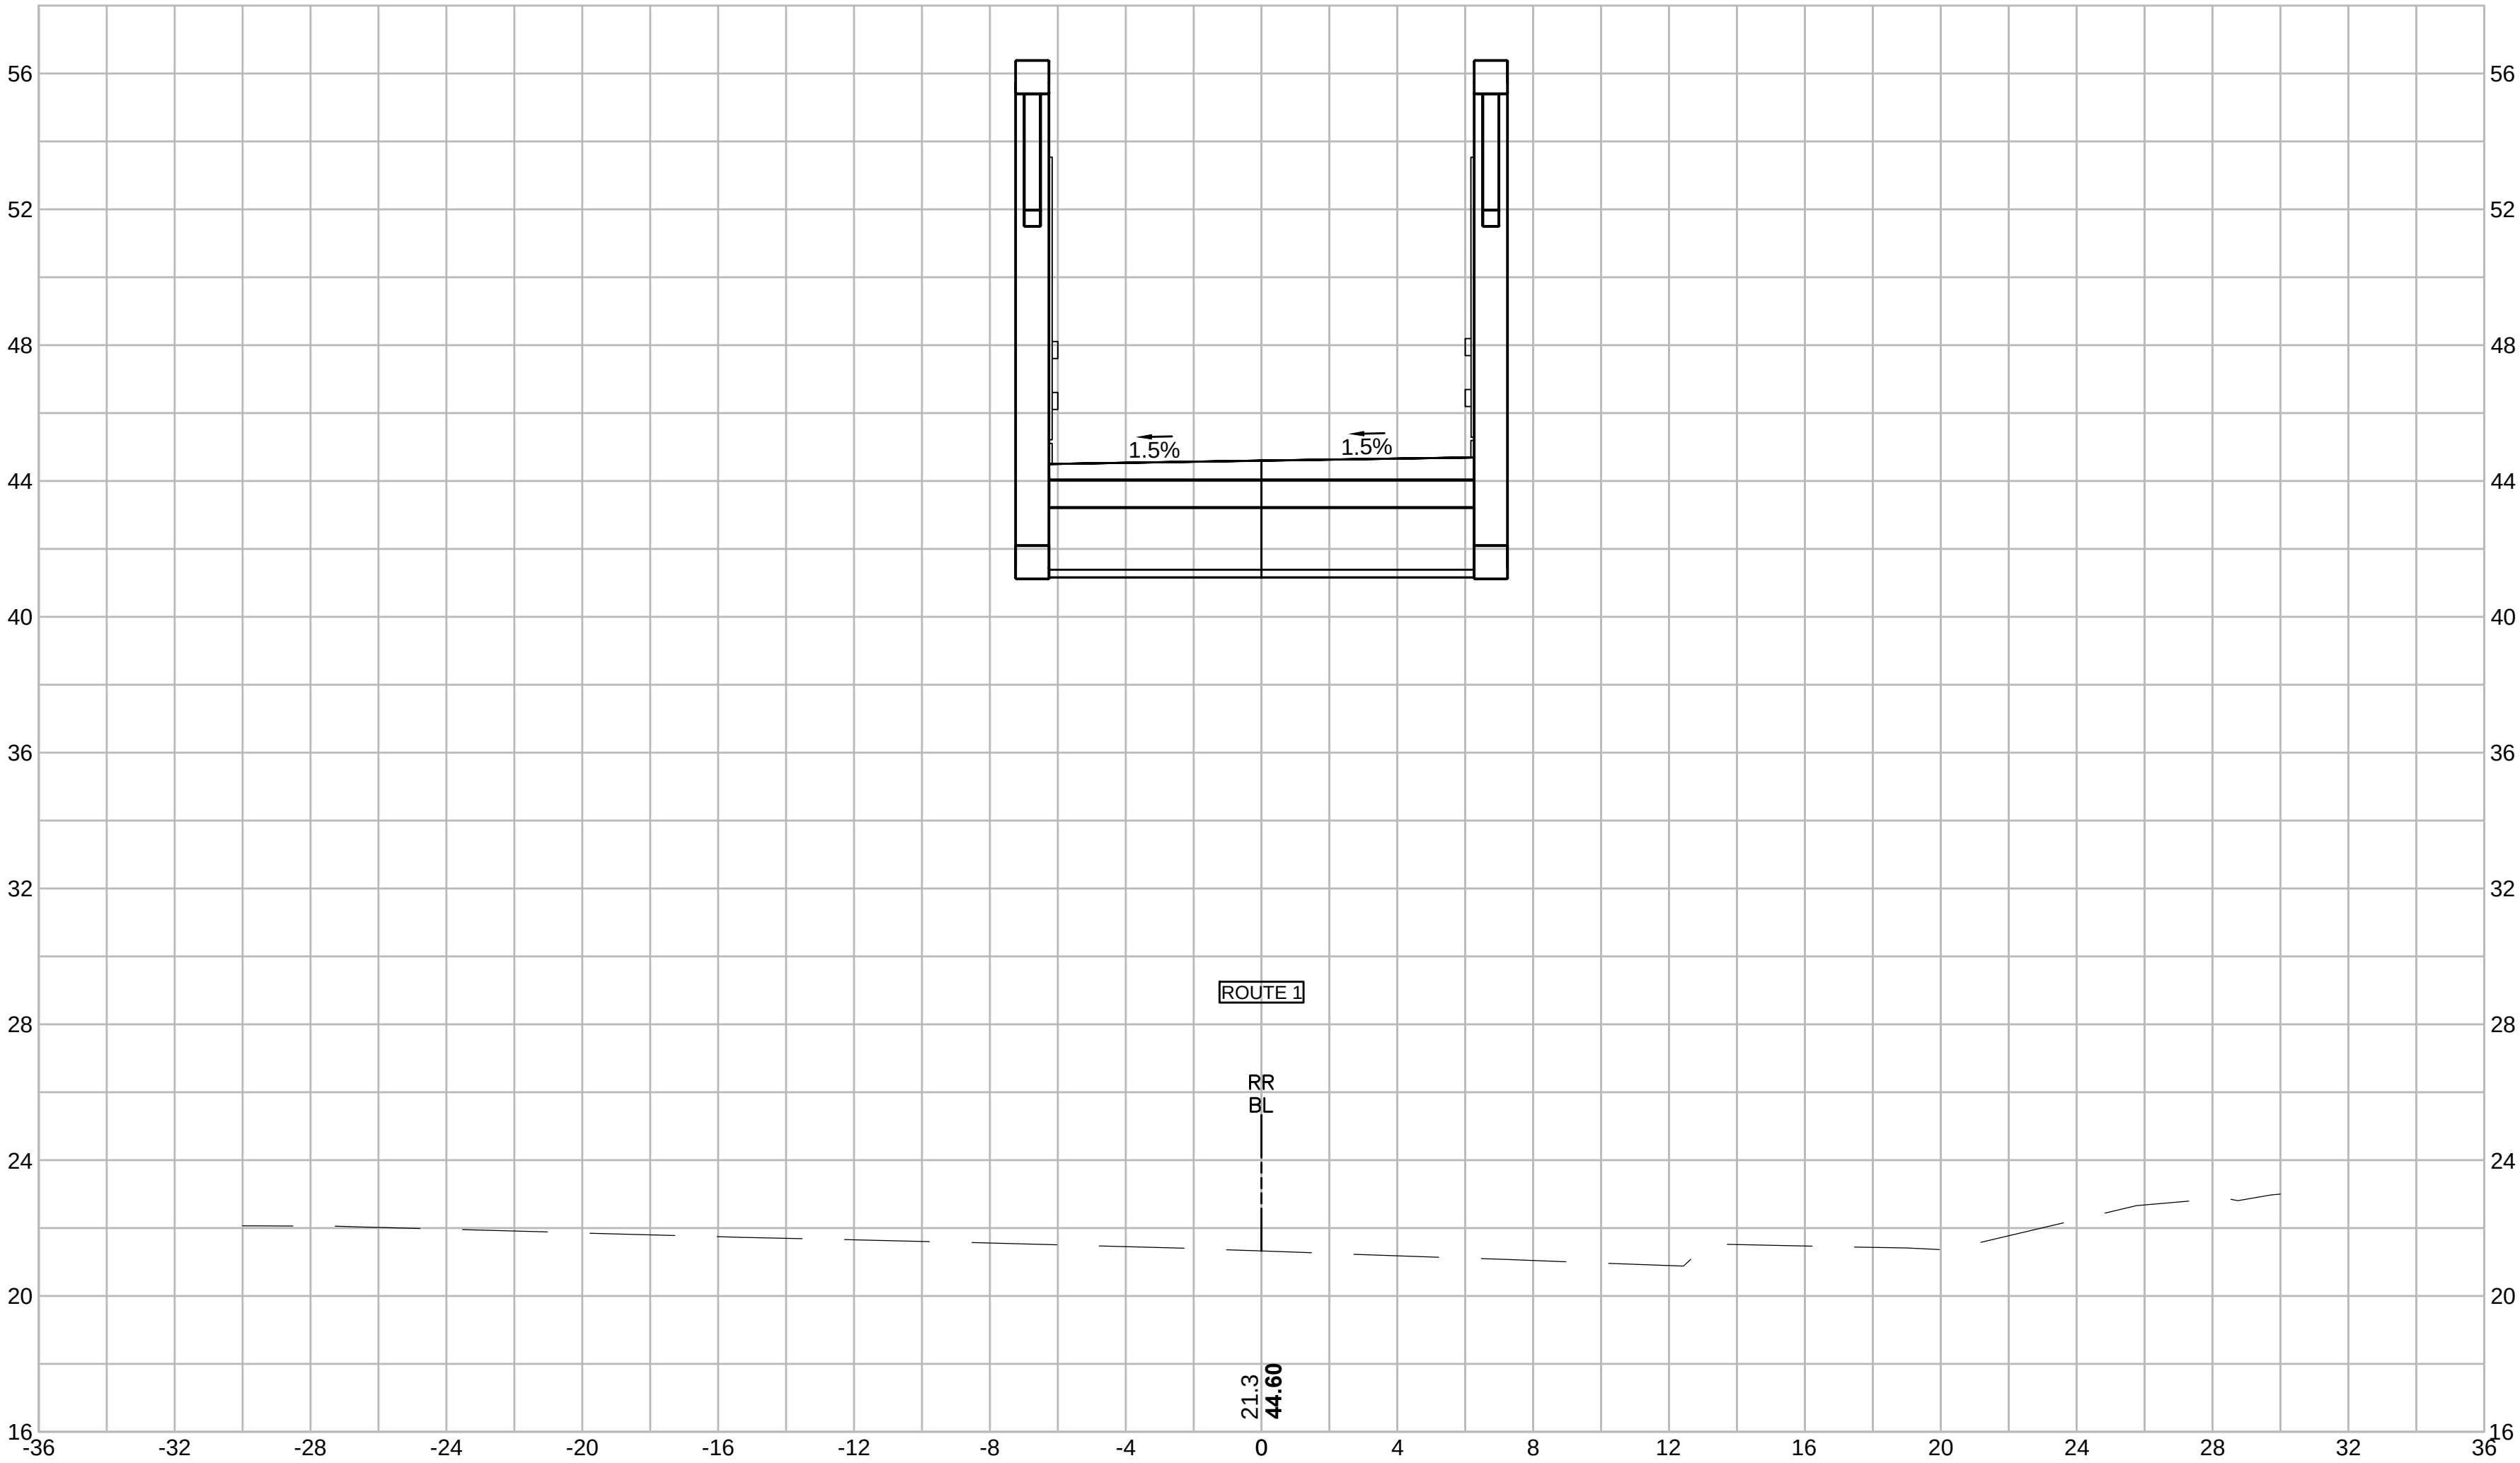

SWAMPSCOTT
SWAMPSCOTT RAIL TRAIL

STATE	SUBMISSION	SHEET NO.	TOTAL SHEETS
MA	PRELIMINARY	51	133
STANTEC PROJECT NO. 179410549			

CROSS SECTIONS
PART 13 OF 95

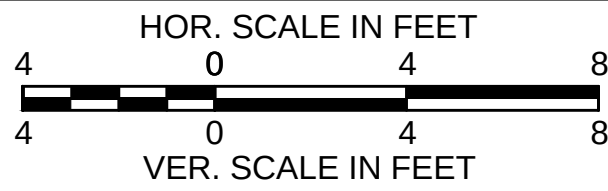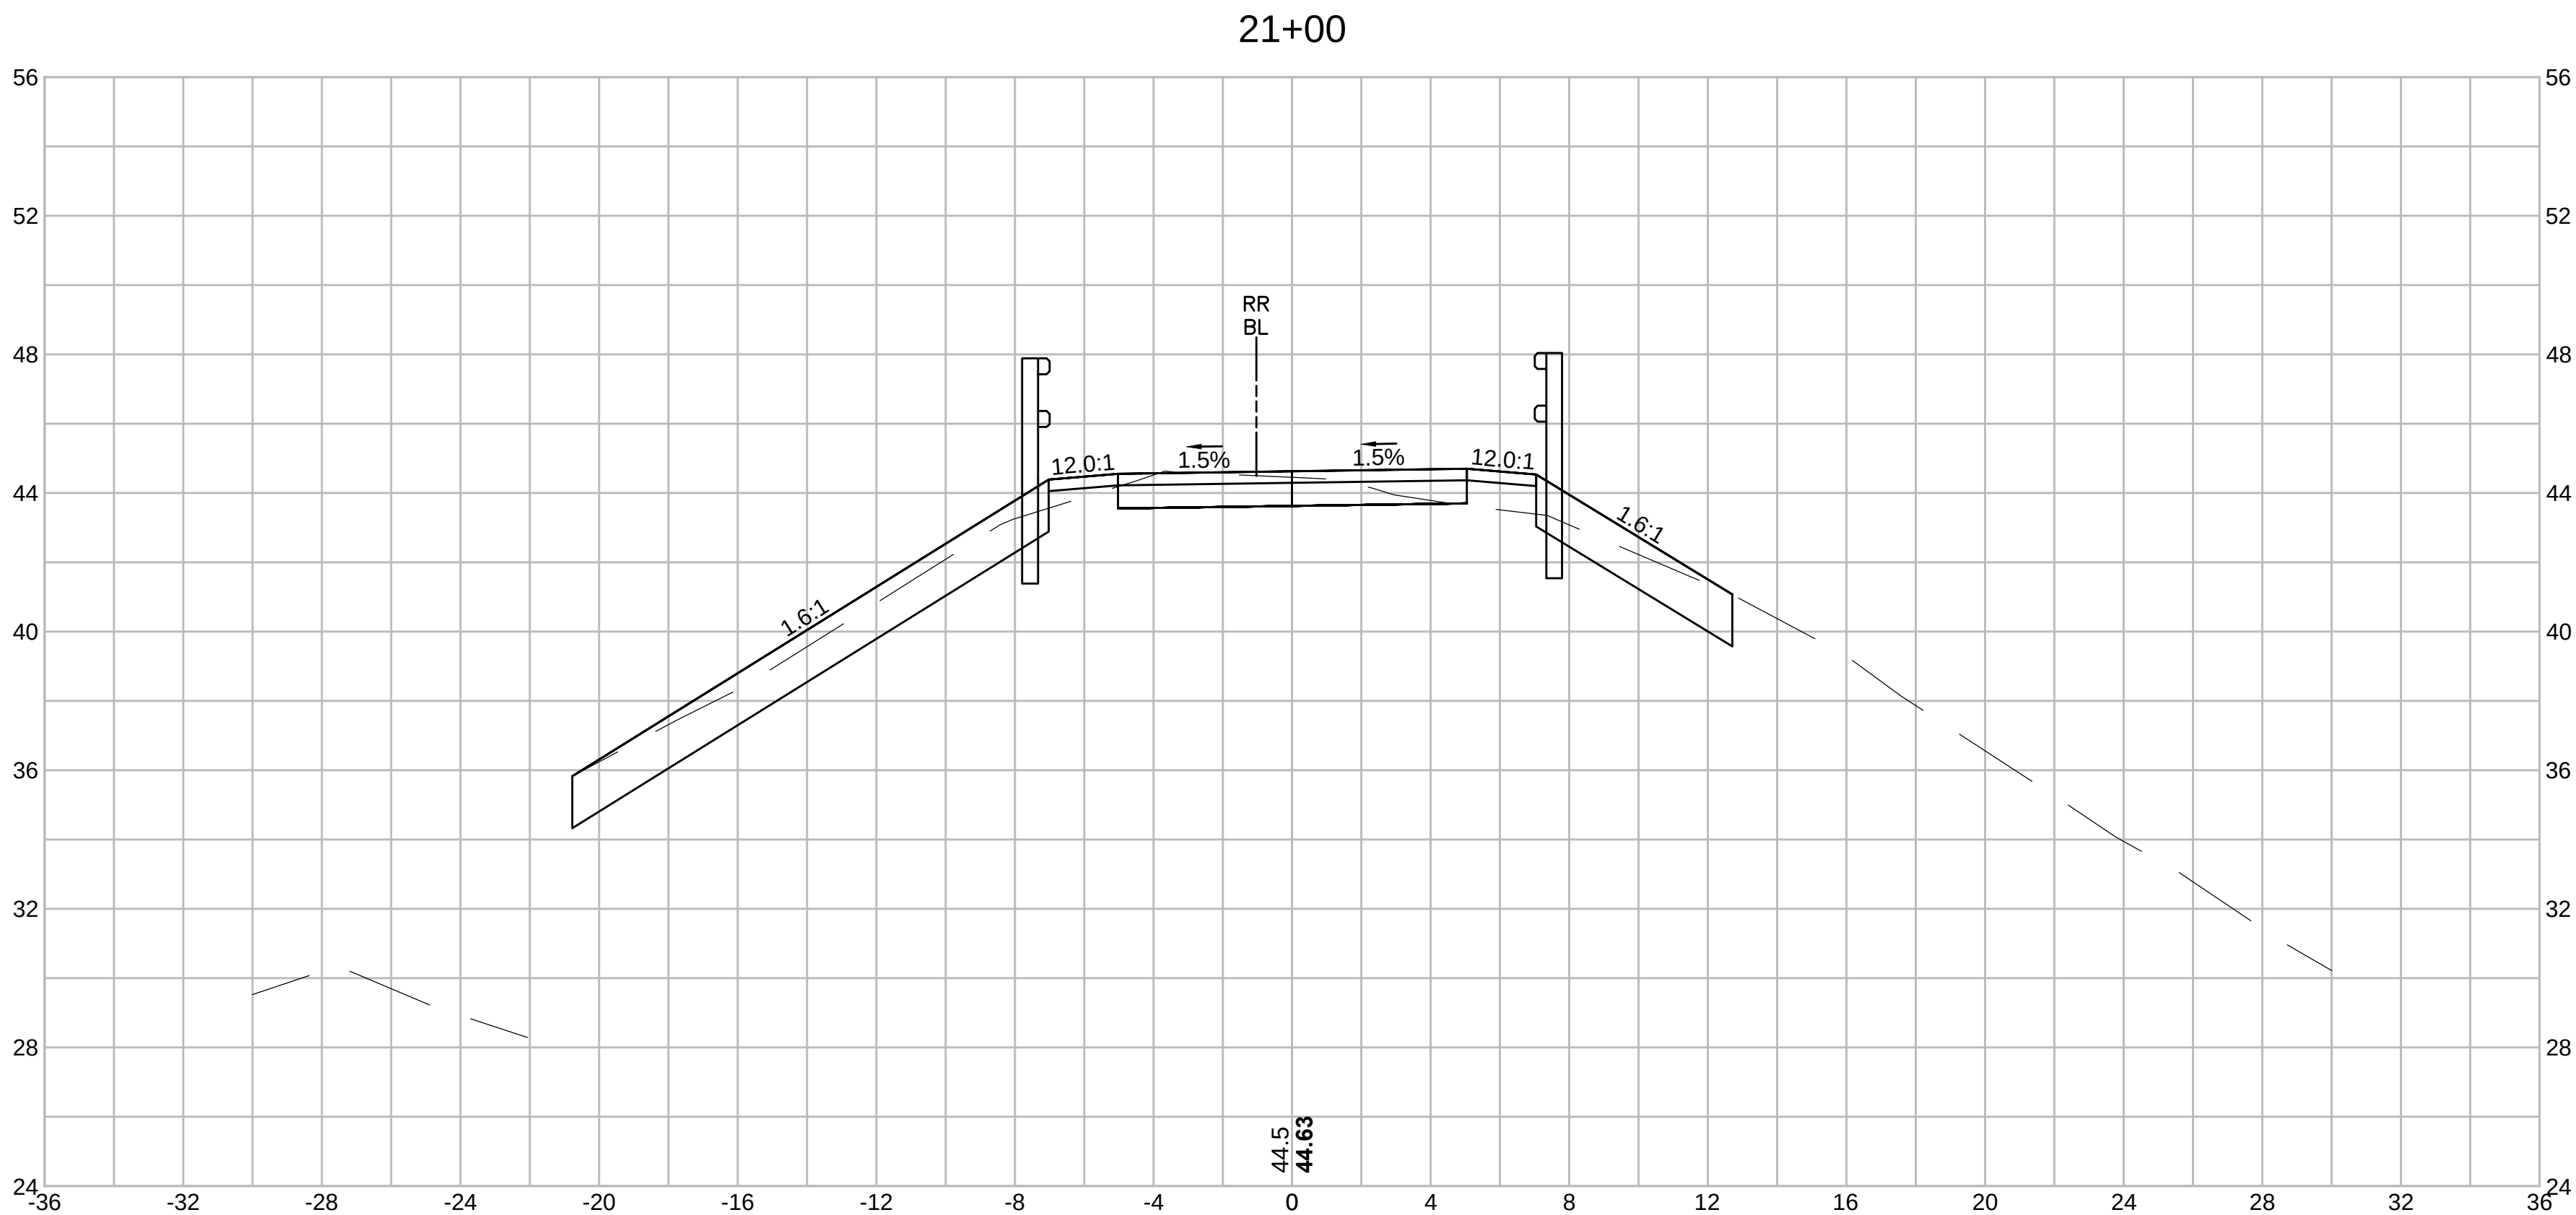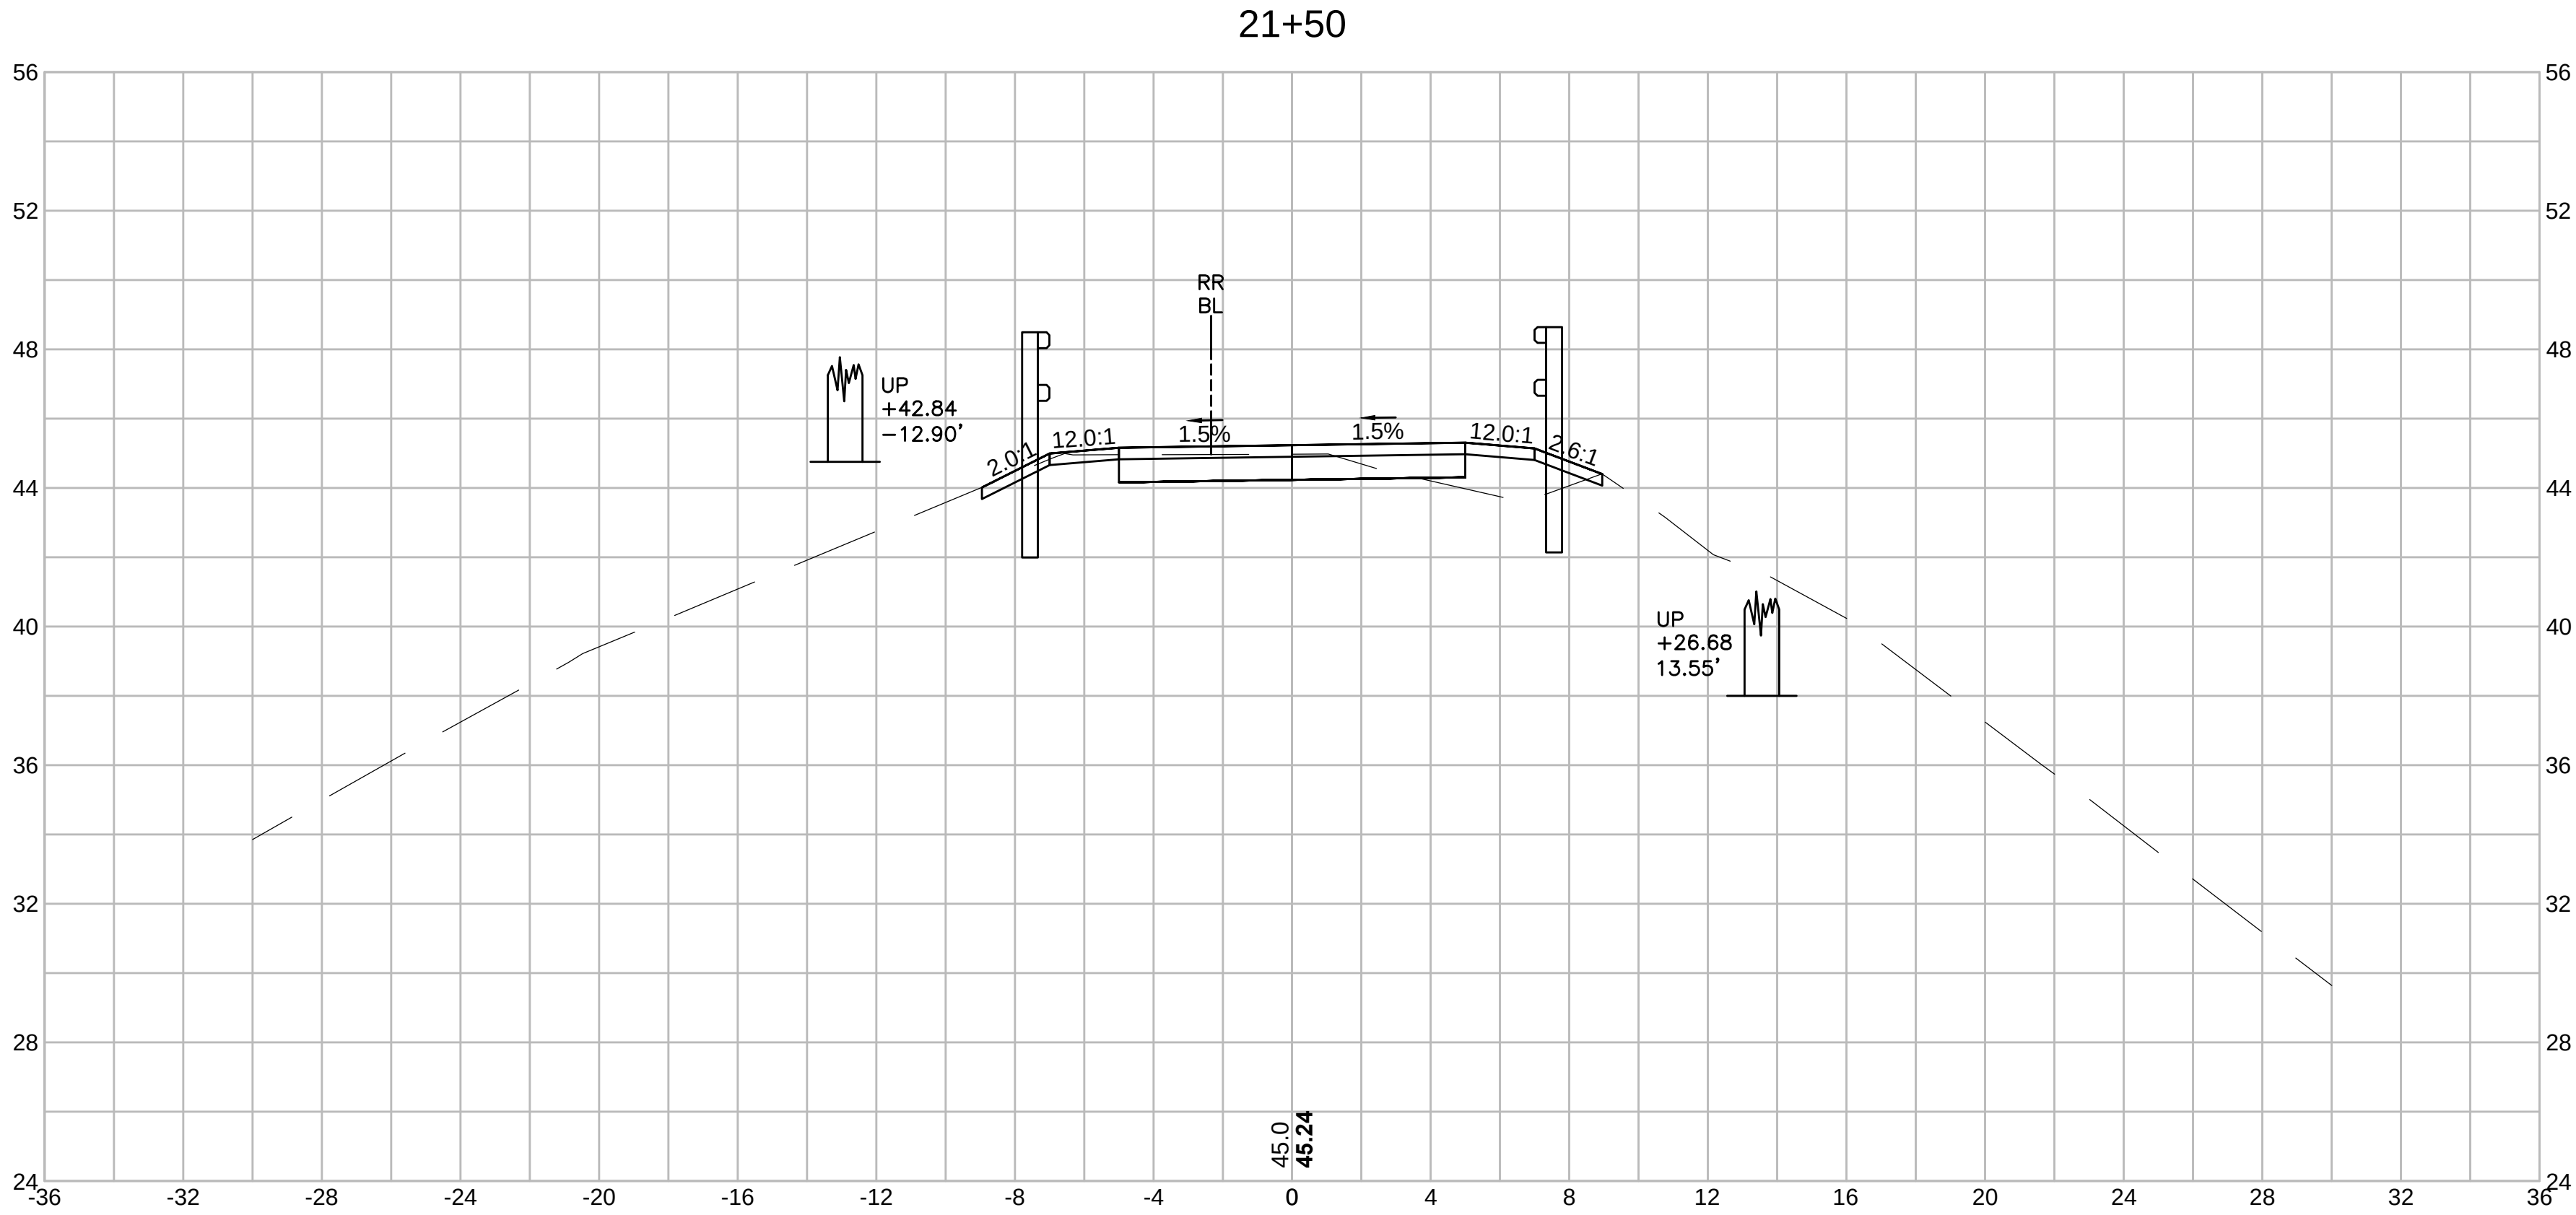


SWAMPSCOTT
SWAMPSCOTT RAIL TRAIL



STATE	SUBMISSION	SHEET NO.	TOTAL SHEETS
MA	PRELIMINARY	52	133
STANTEC PROJECT NO. 179410549			

CROSS SECTIONS
PART 14 OF 95

22+50

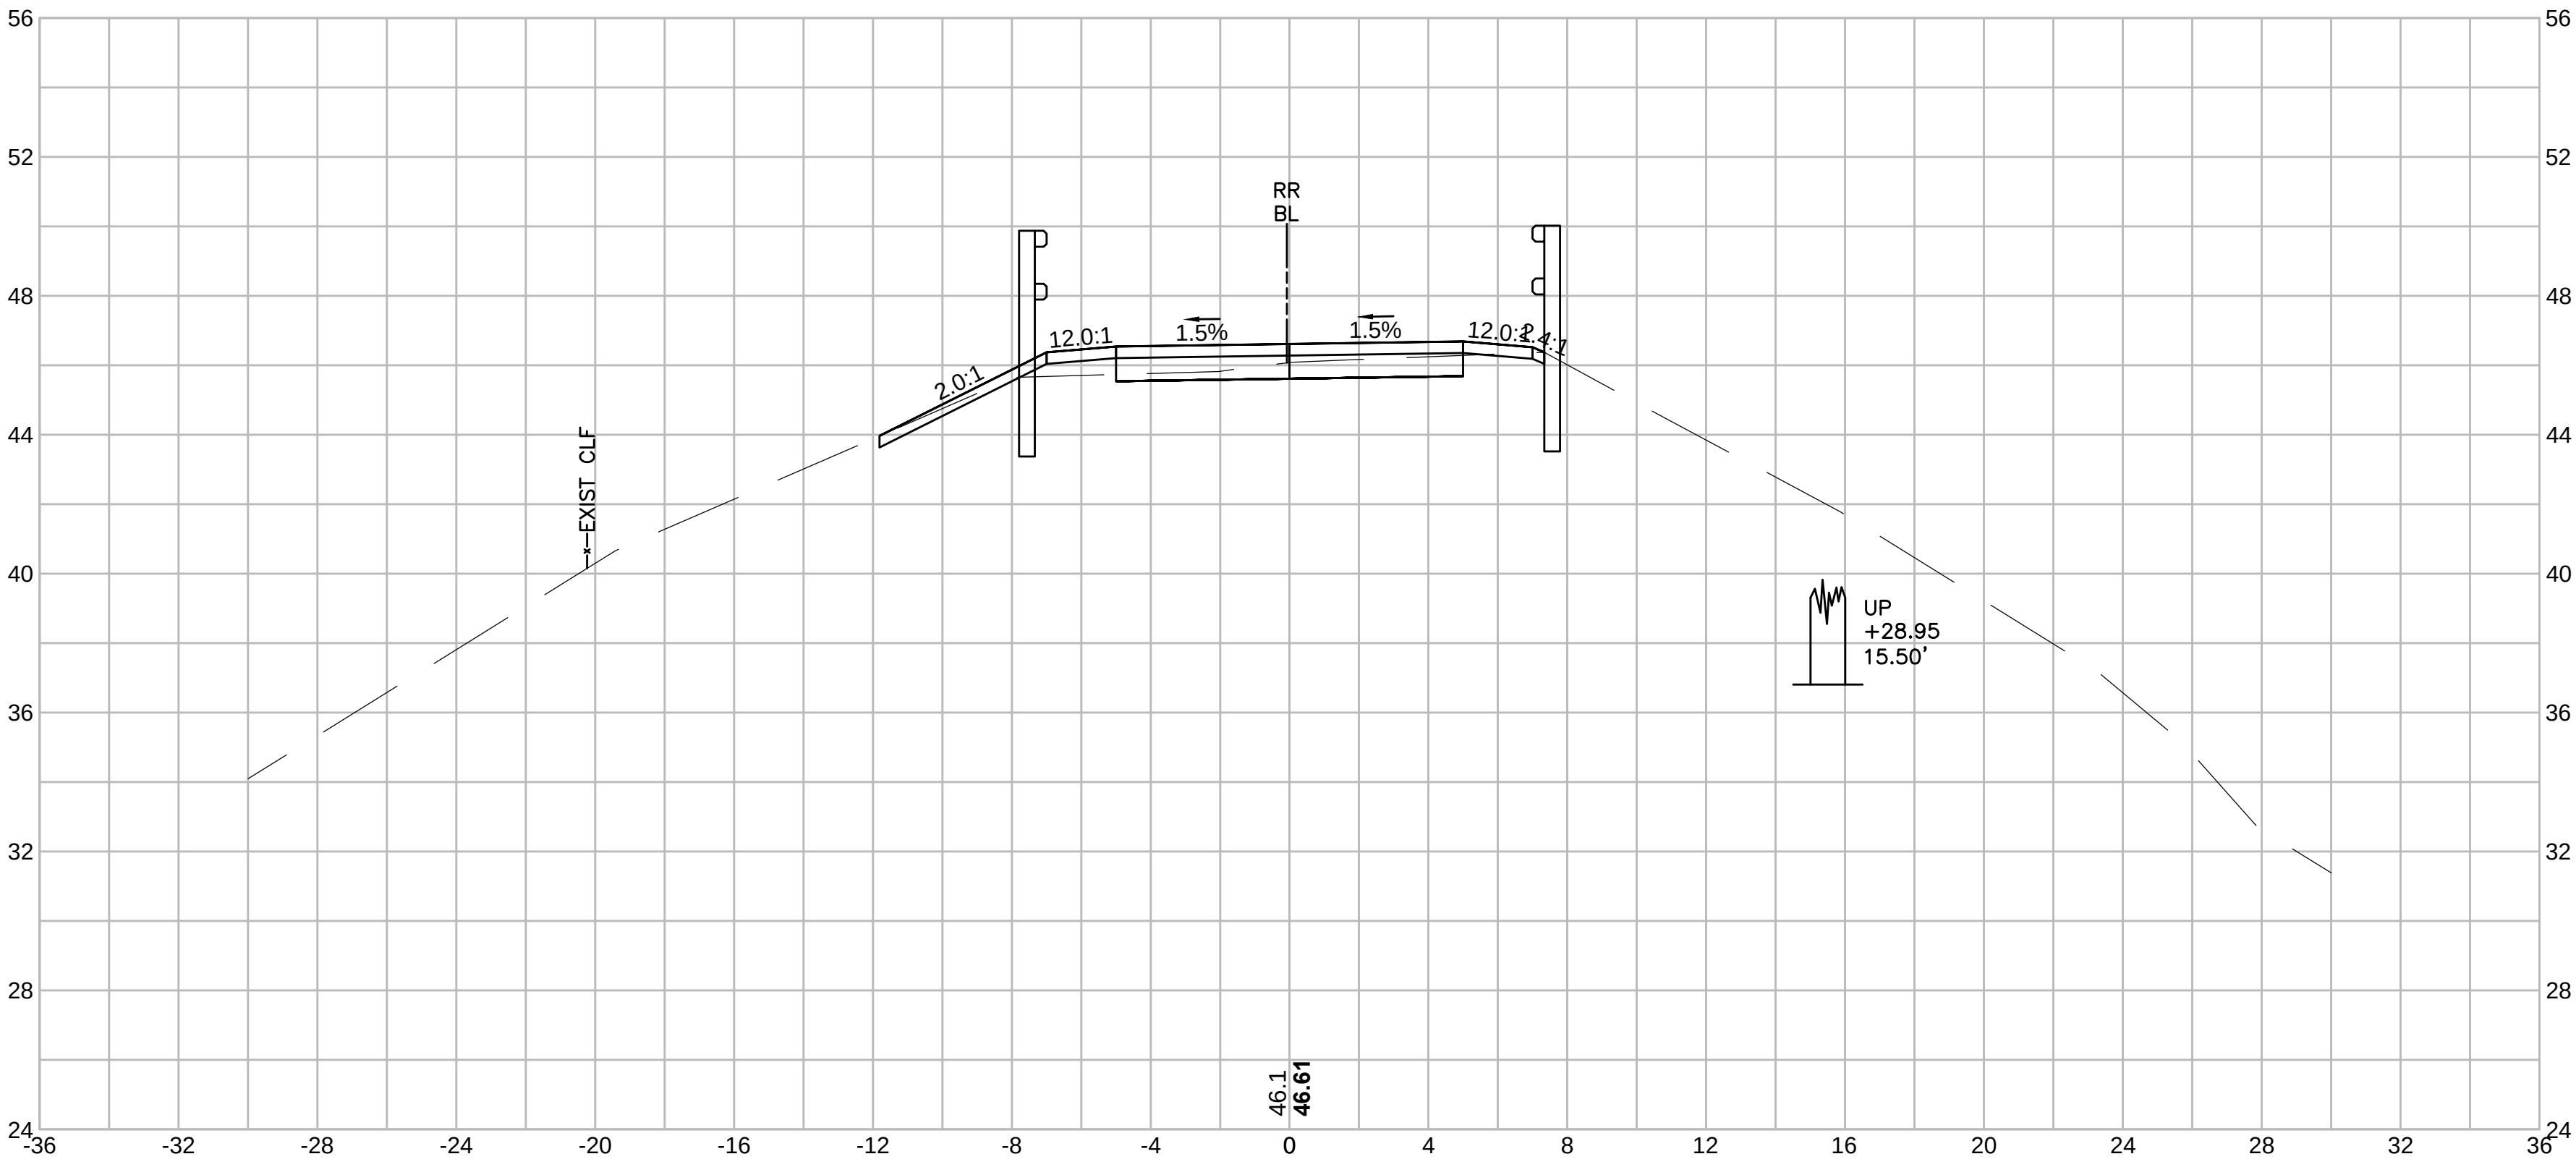

22+00

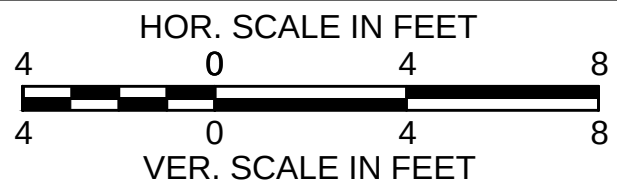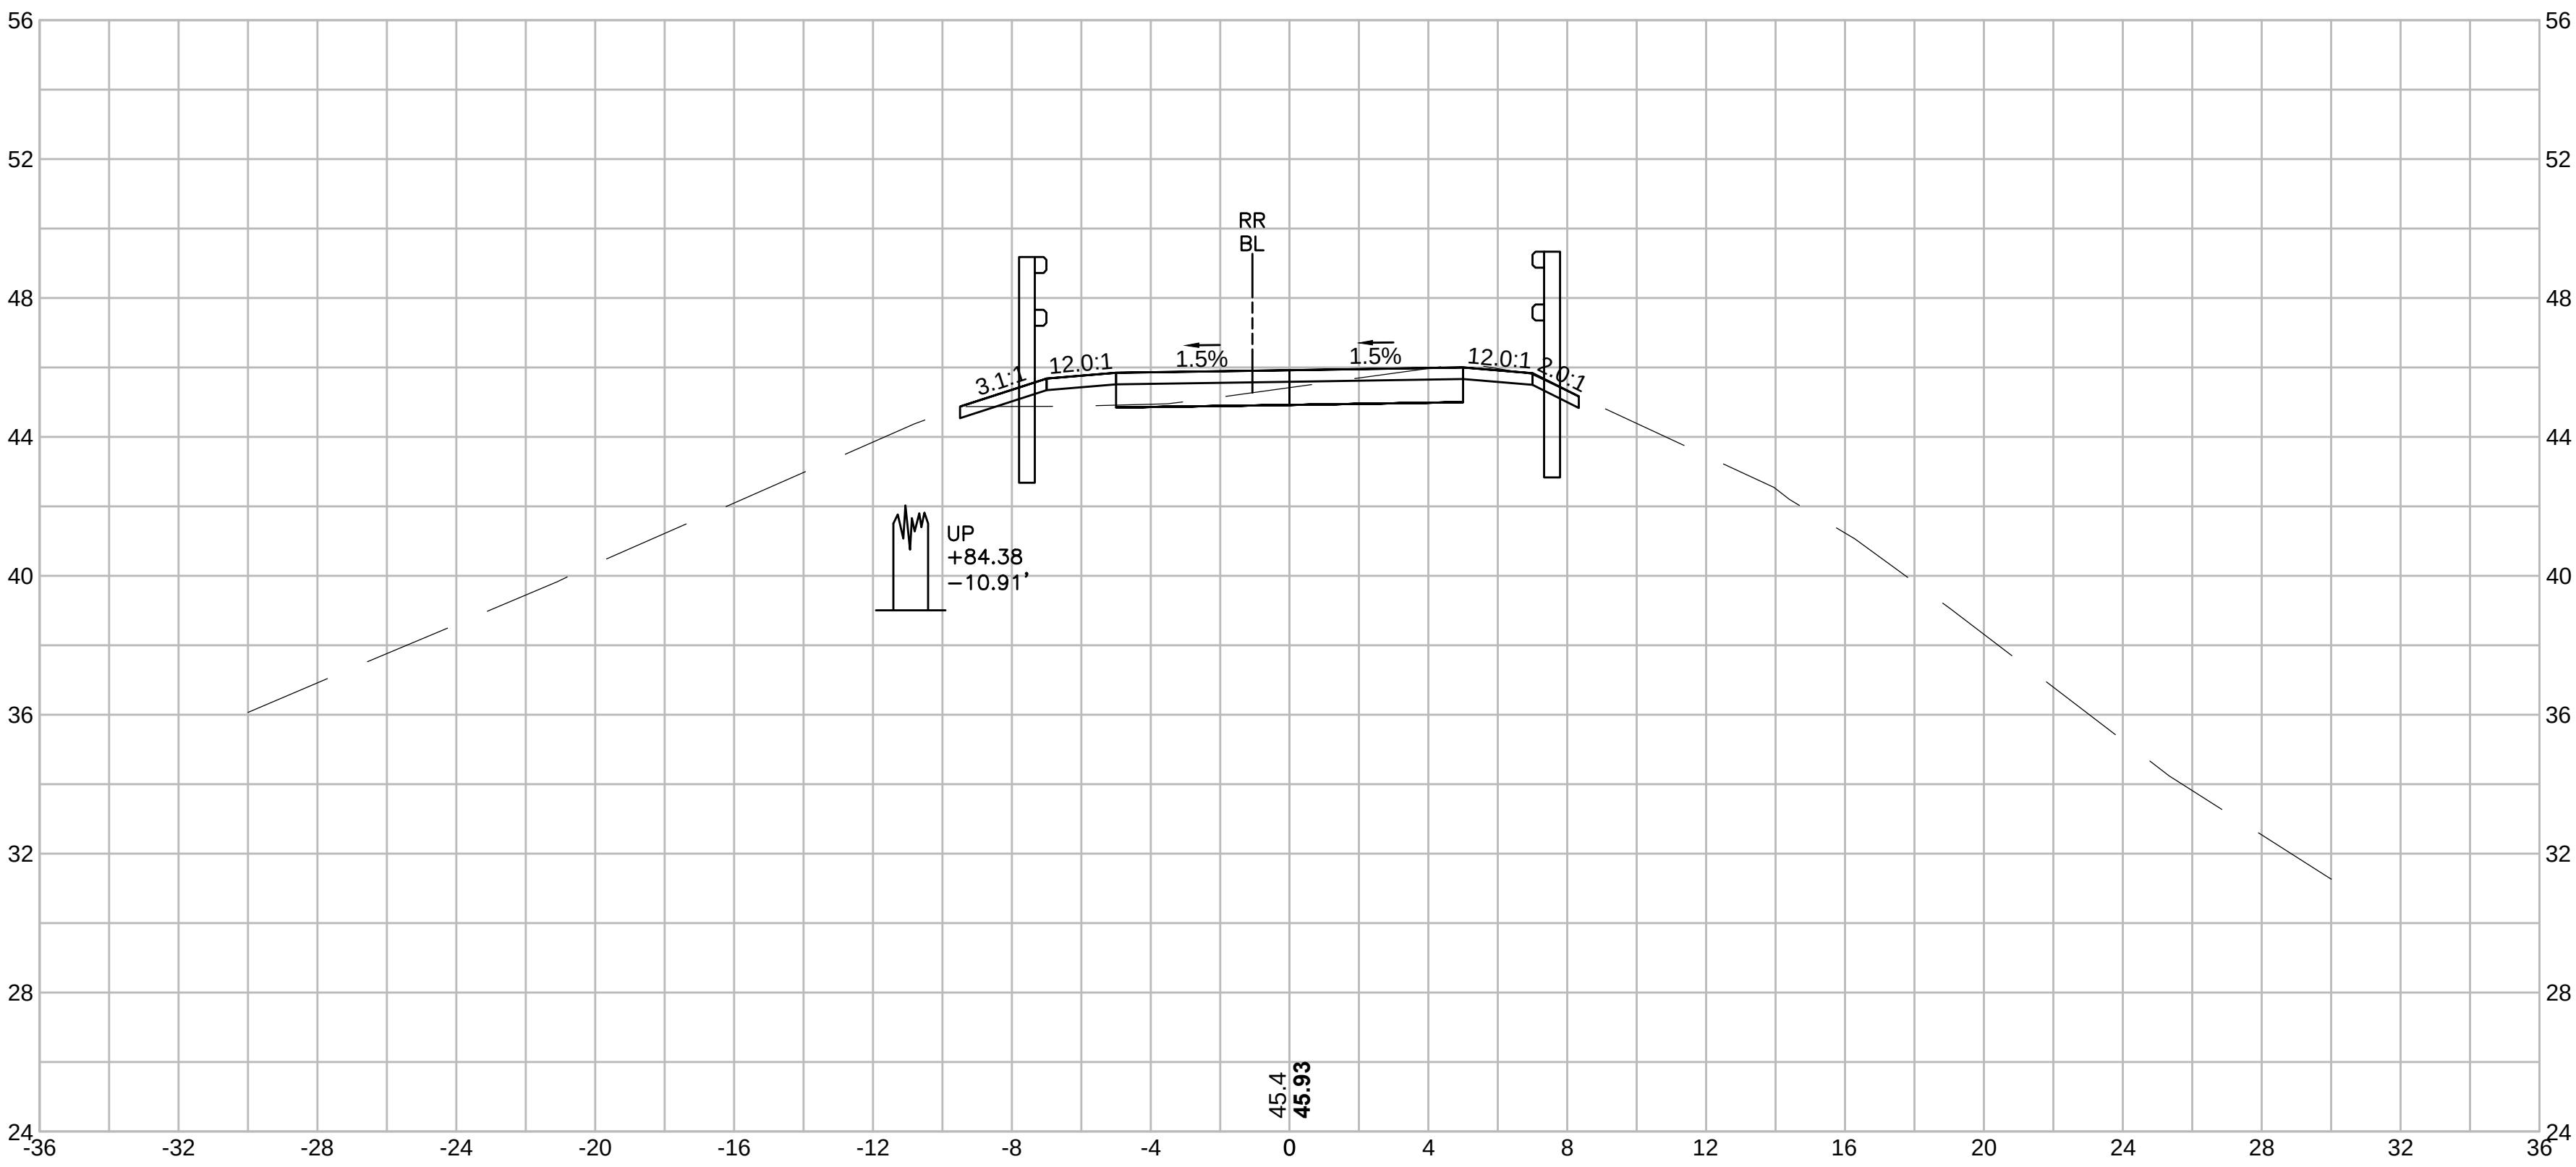


SWAMPSCOTT
SWAMPSCOTT RAIL TRAIL

STATE	SUBMISSION	SHEET NO.	TOTAL SHEETS
MA	PRELIMINARY	53	133




STANTEC PROJECT NO. 179410549

CROSS SECTIONS
PART 15 OF 95

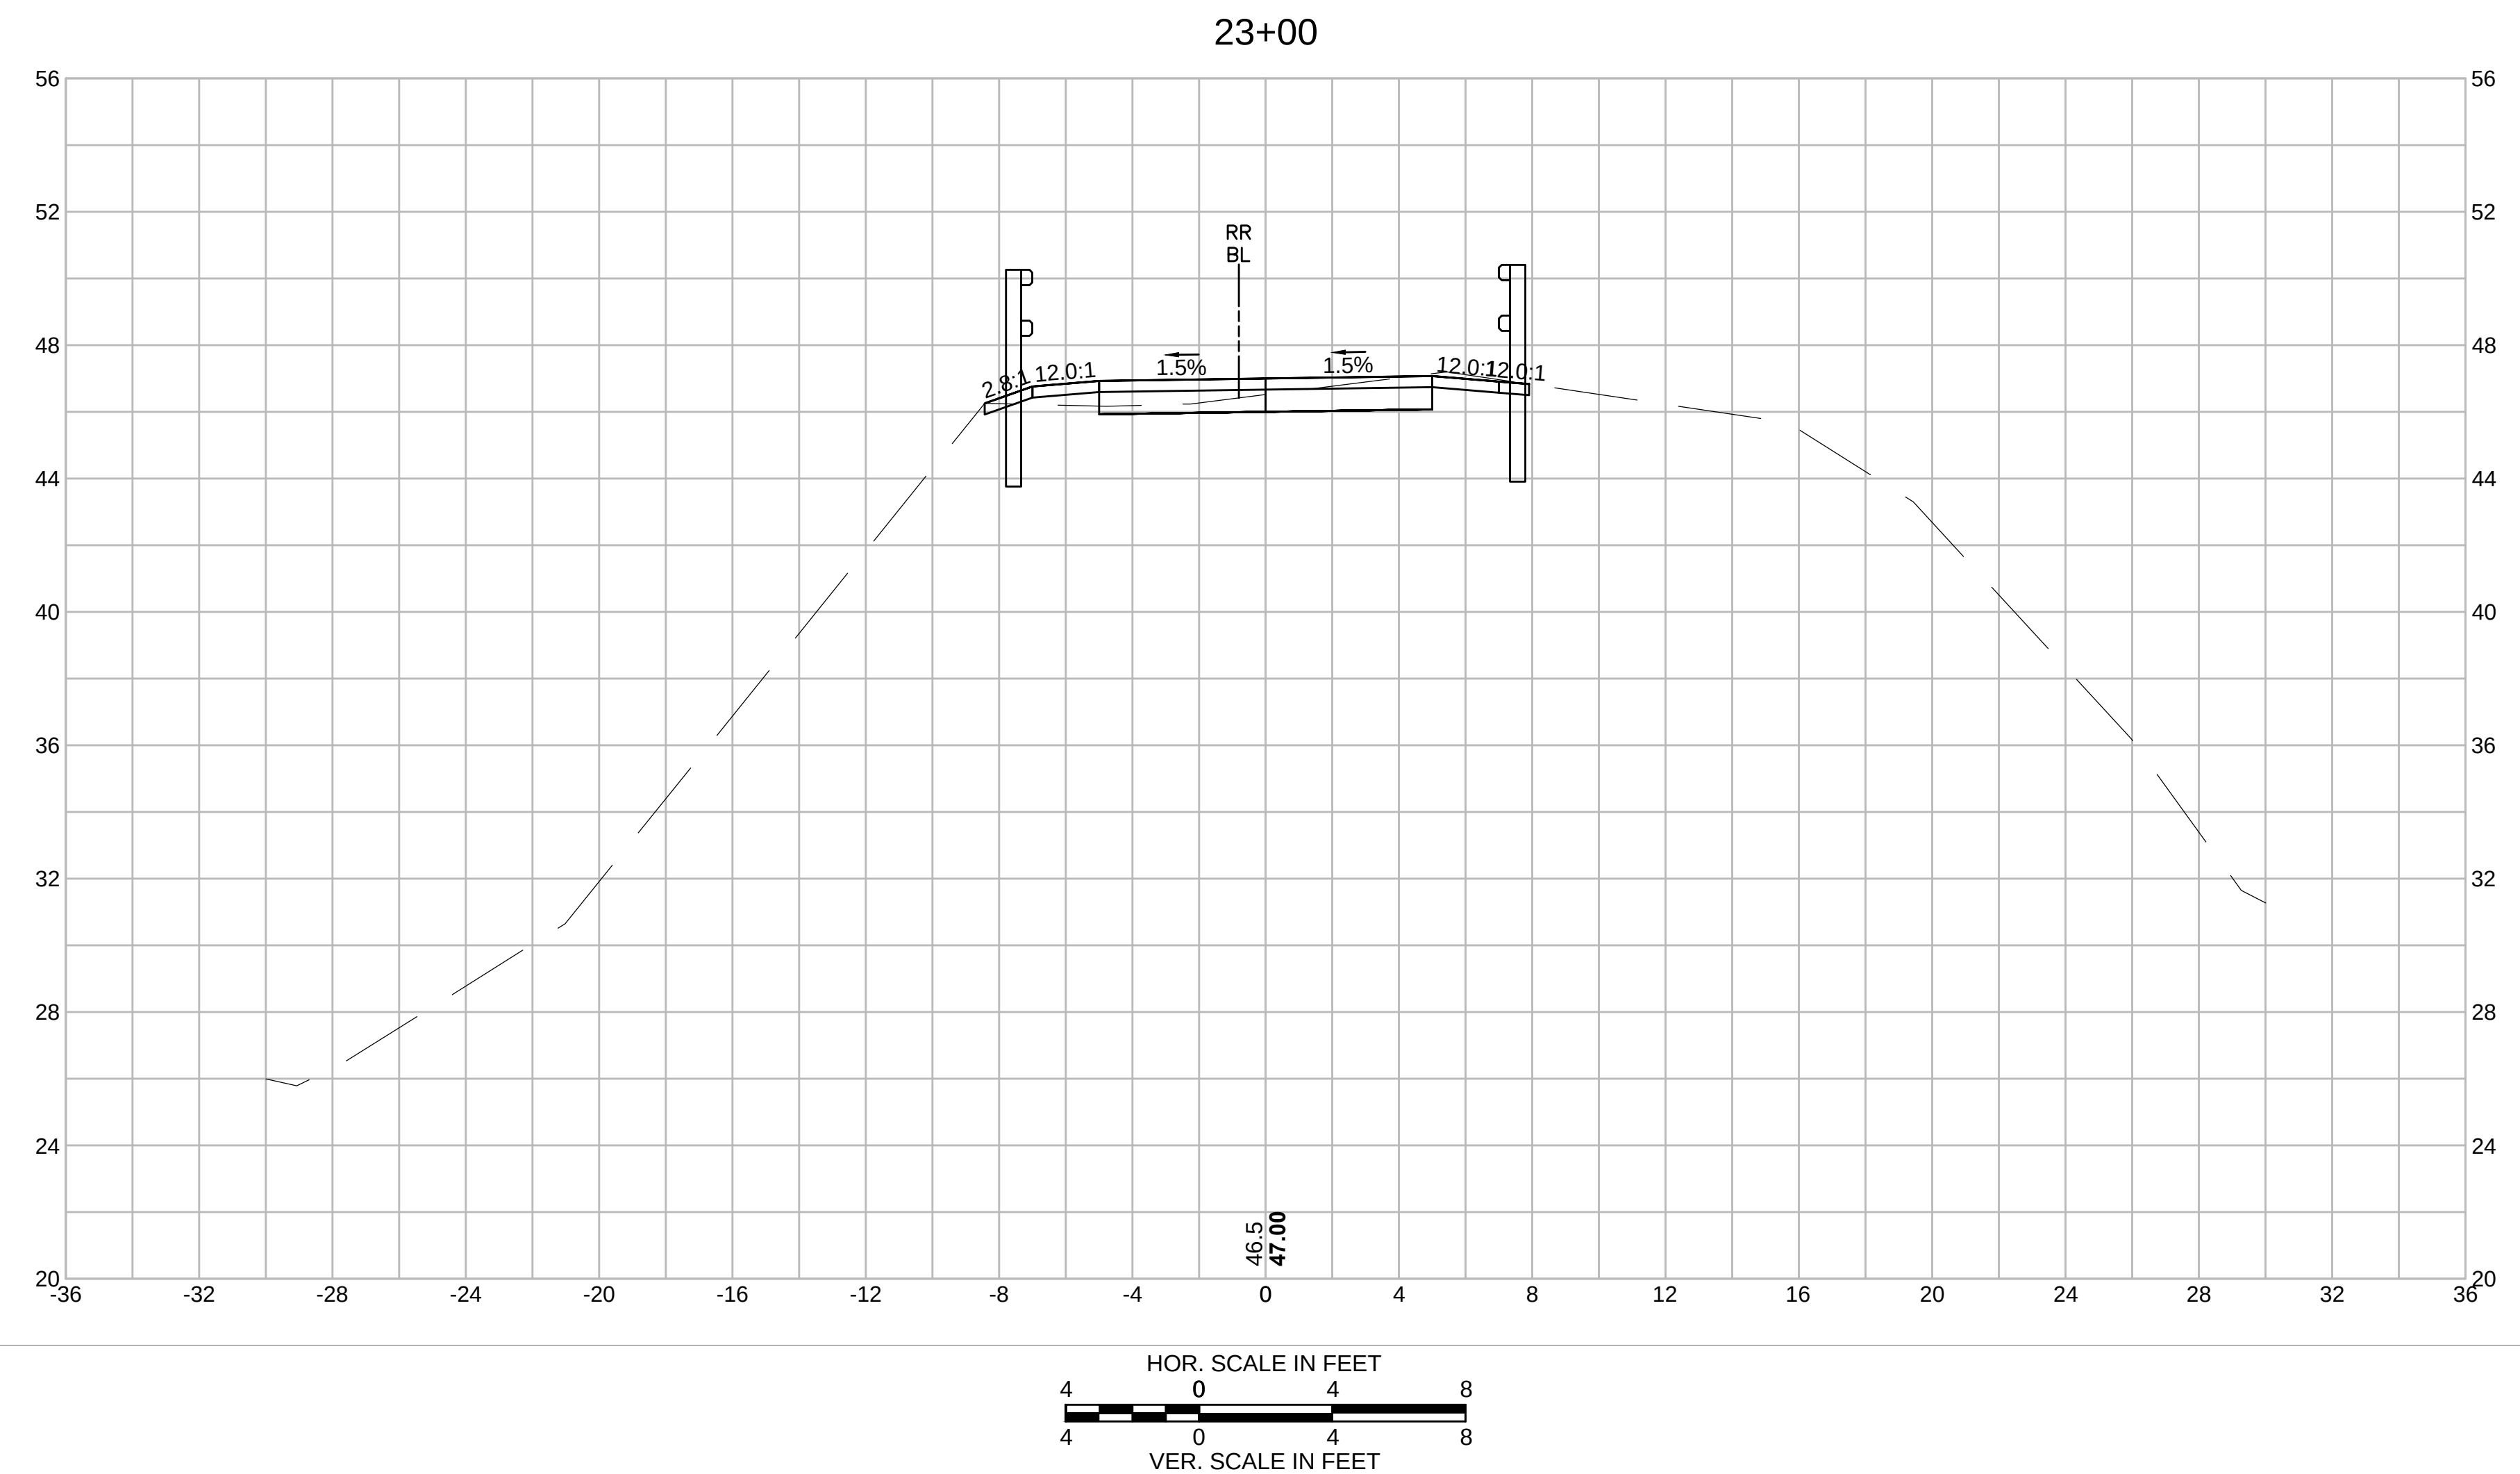

SWAMPSCOTT SWAMPSCOTT RAIL TRAIL			
STATE	SUBMISSION	SHEET NO.	TOTAL SHEETS
MA	PRELIMINARY	54	133
STANTEC PROJECT NO. 179410549			



CROSS SECTIONS
PART 16 OF 95

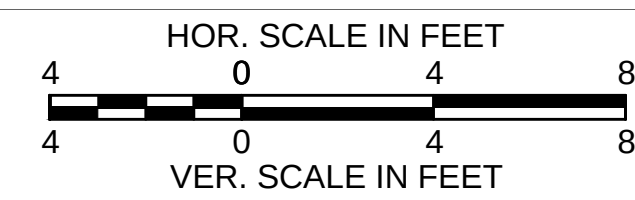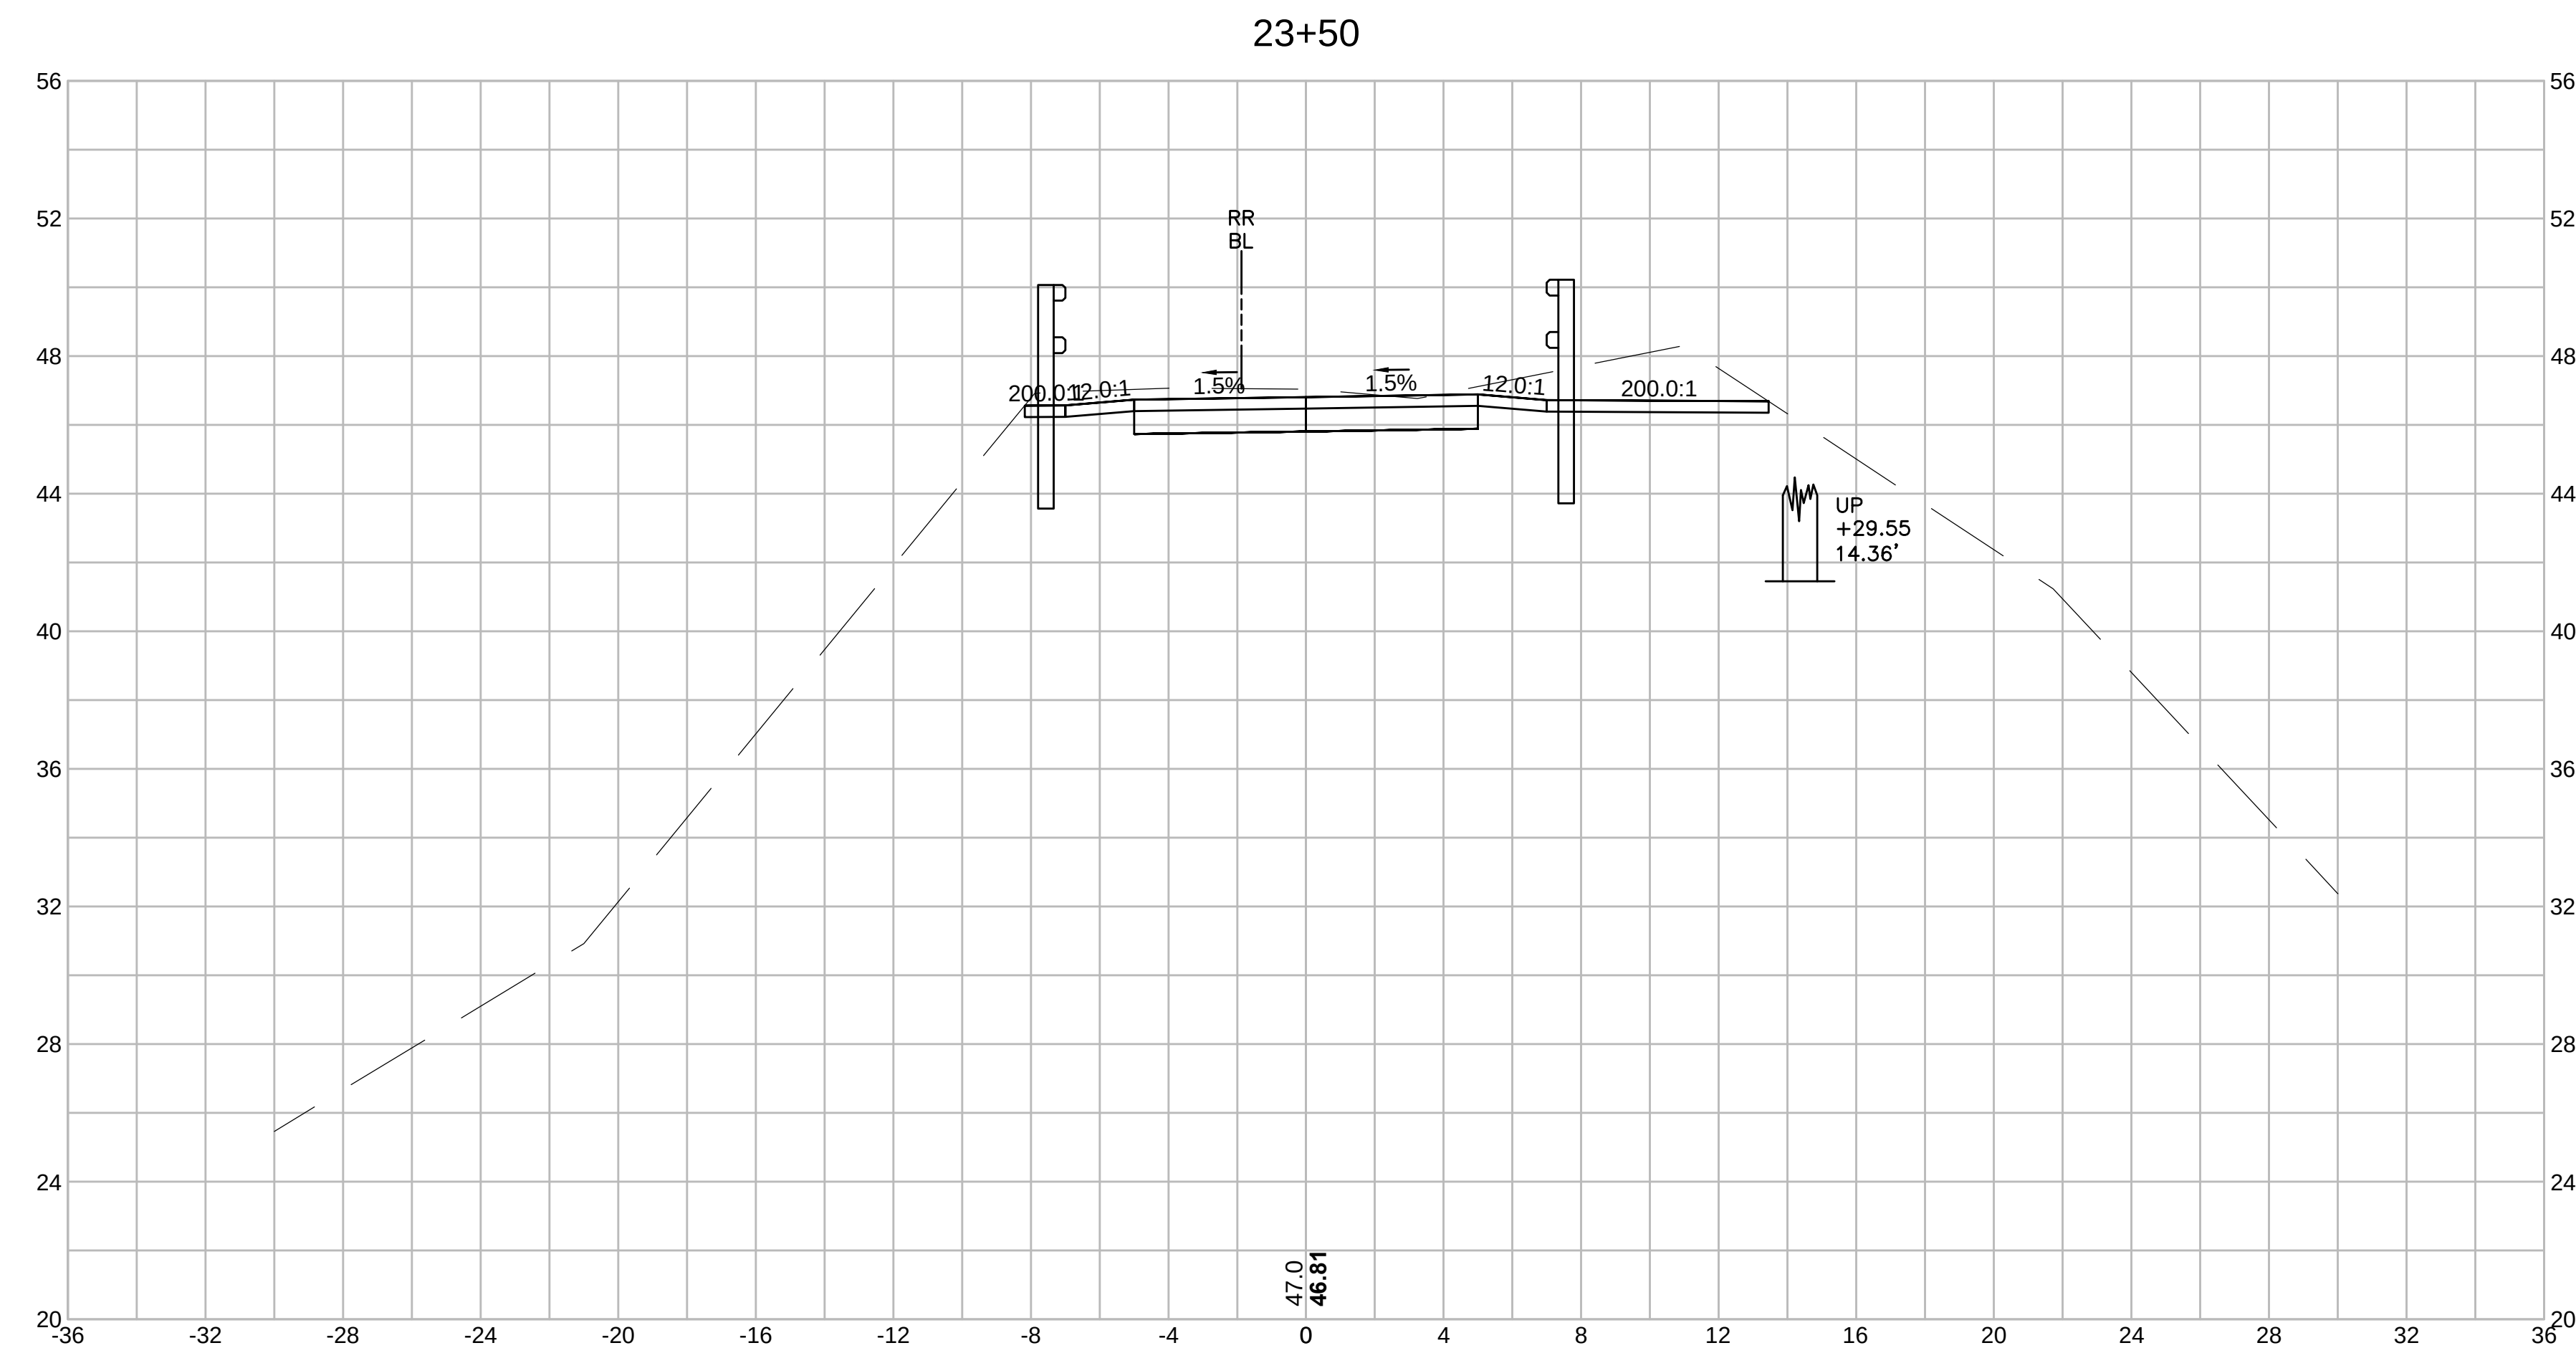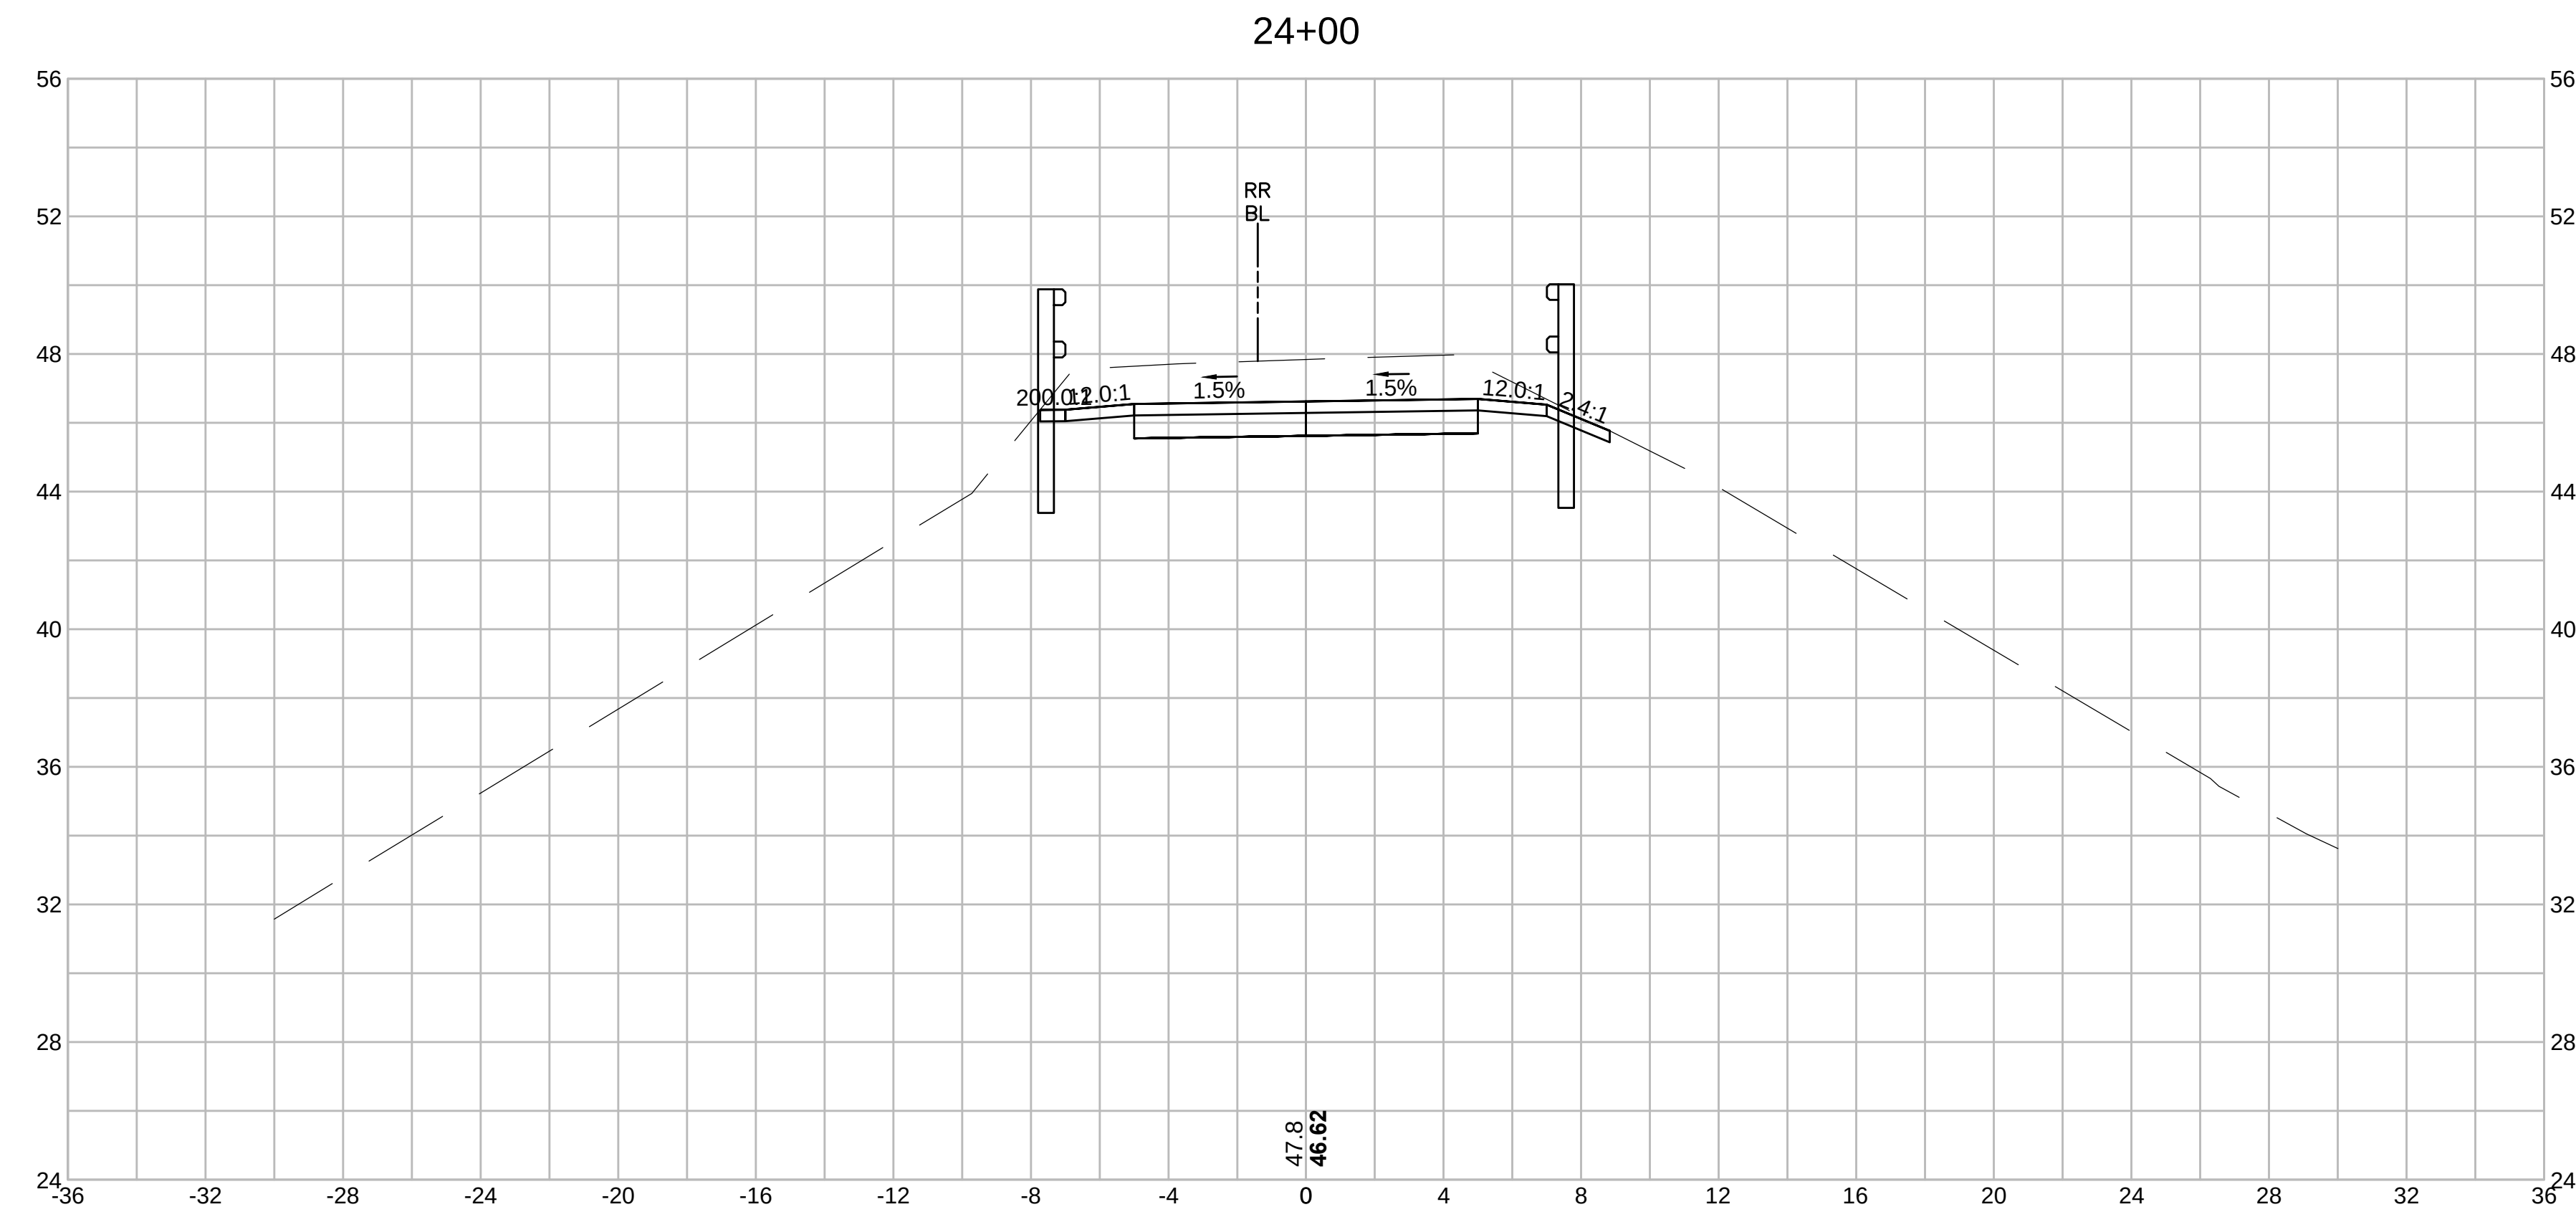

SWAMPSCOTT
SWAMPSCOTT RAIL TRAIL

STATE	SUBMISSION	SHEET NO.	TOTAL SHEETS
MA	PRELIMINARY	55	133
STANTEC PROJECT NO. 179410549			




CROSS SECTIONS
PART 17 OF 95

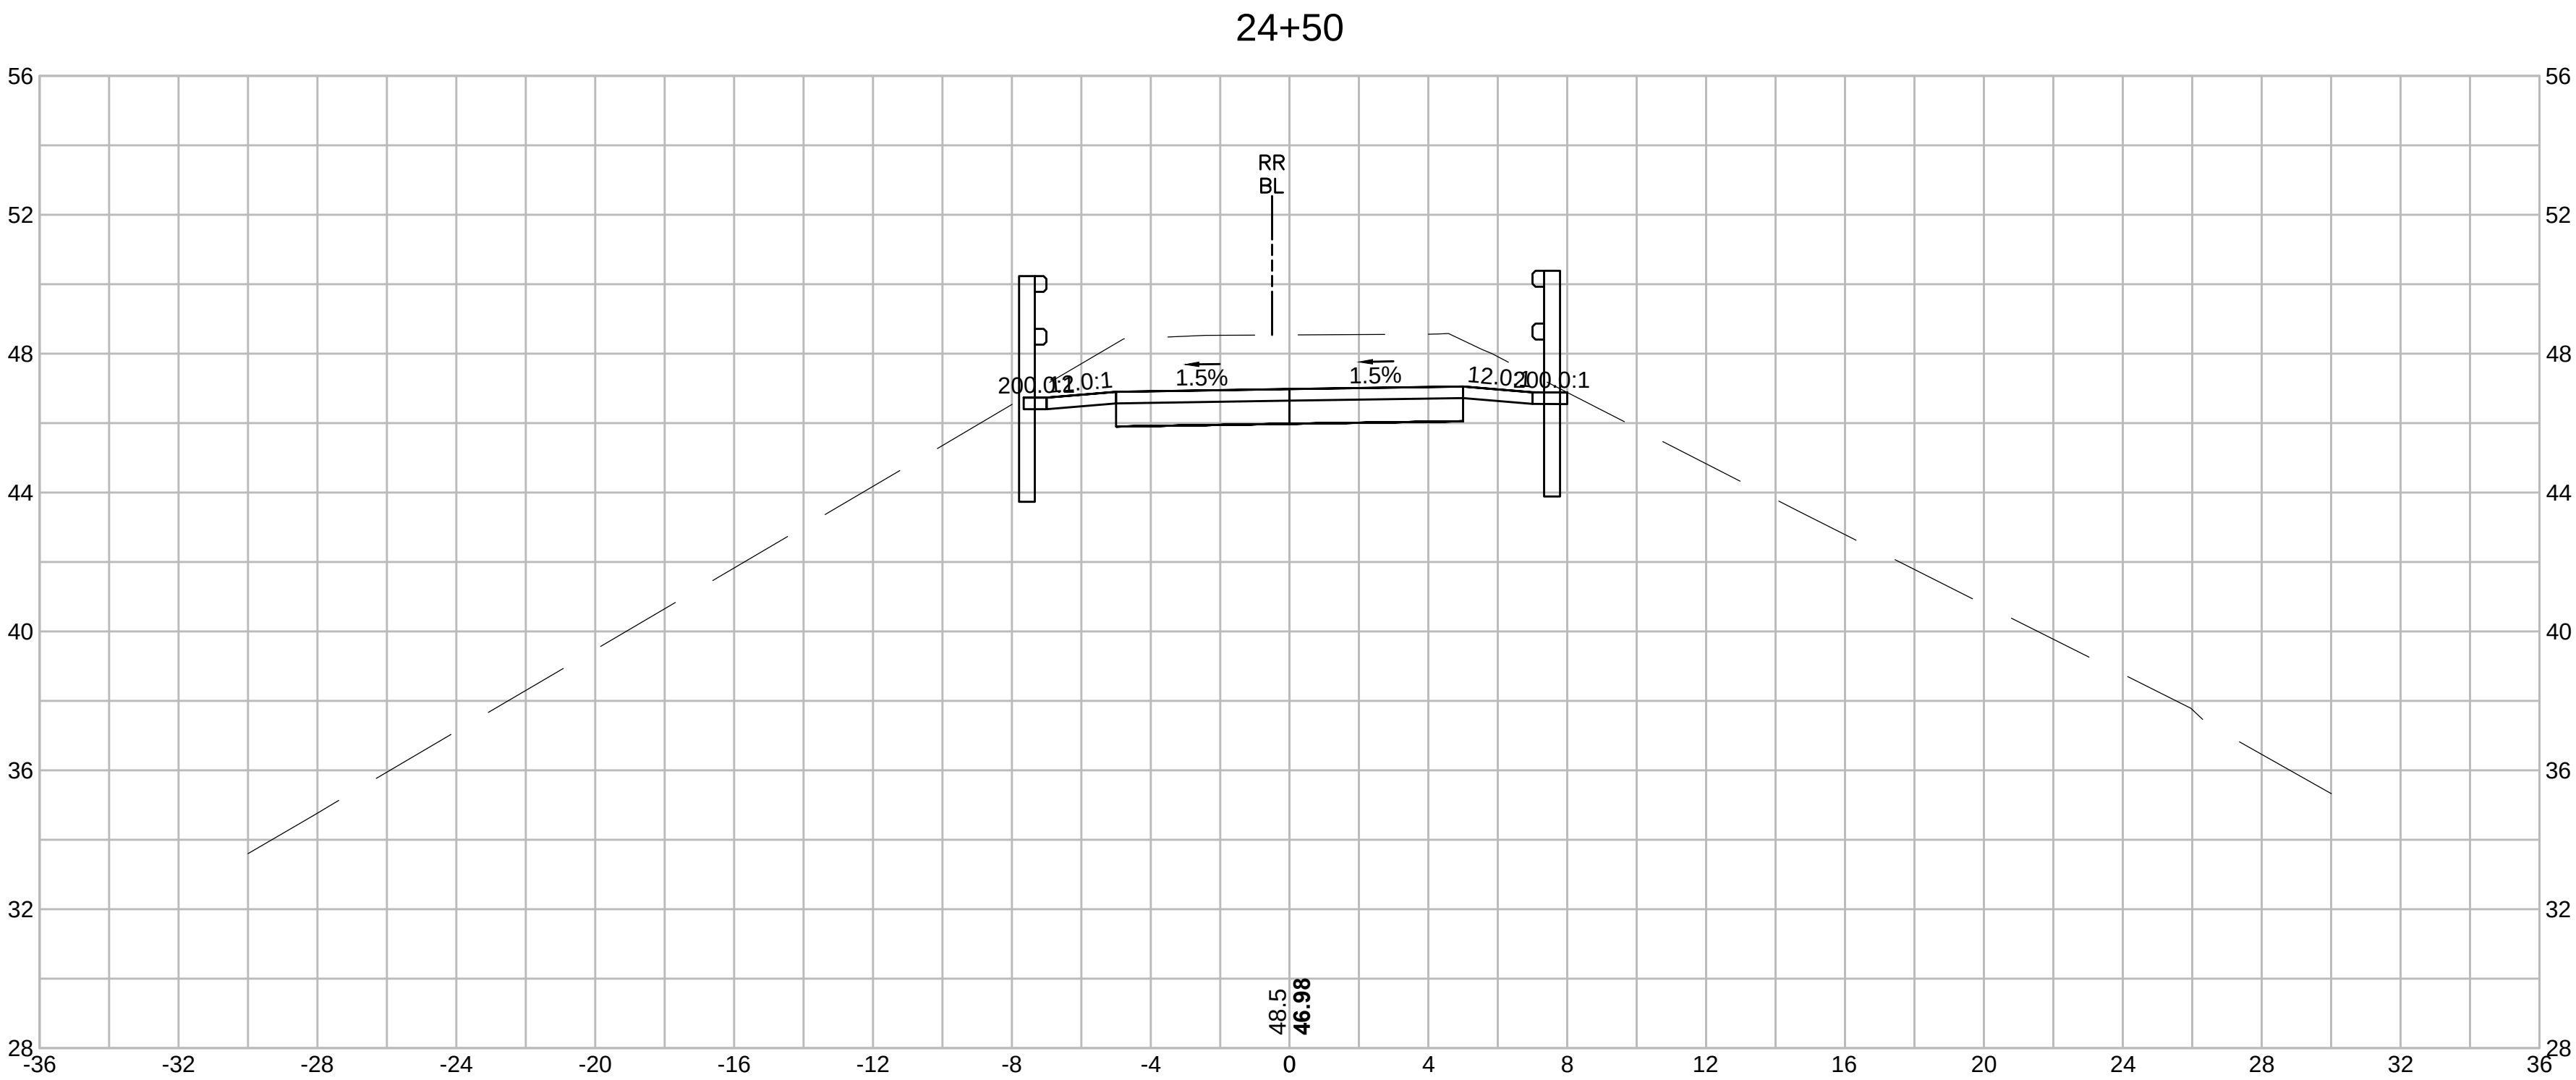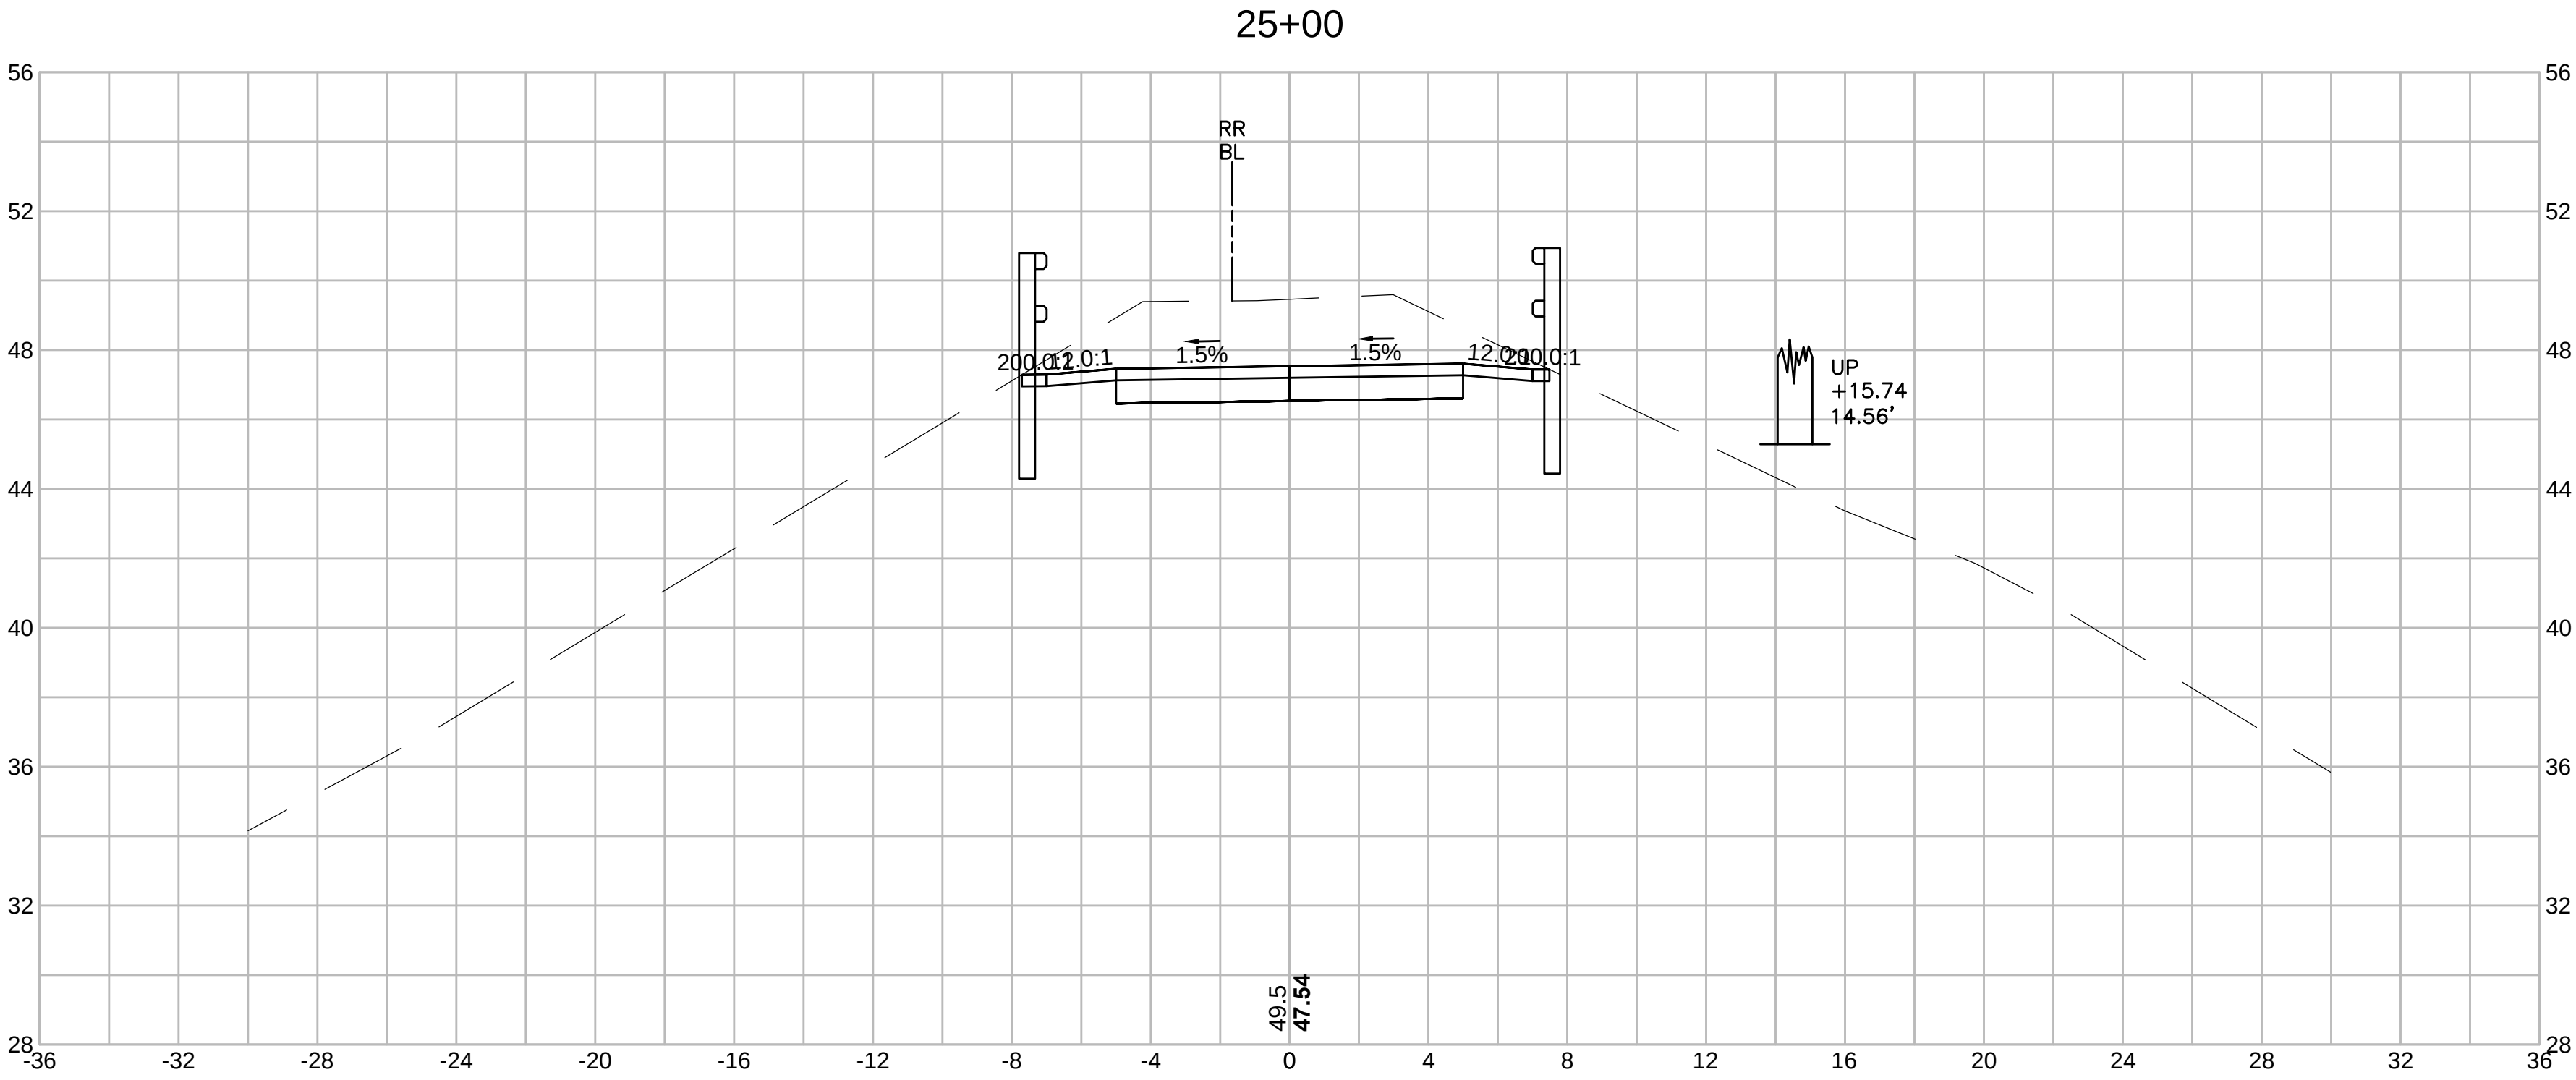

HOR. SCALE IN FEET
0 4 8
VER. SCALE IN FEET
0 4 8

STATE	SUBMISSION	SHEET NO.	TOTAL SHEETS
MA	PRELIMINARY	56	133
STANTEC PROJECT NO.		179410549	




CROSS SECTIONS
PART 18 OF 95

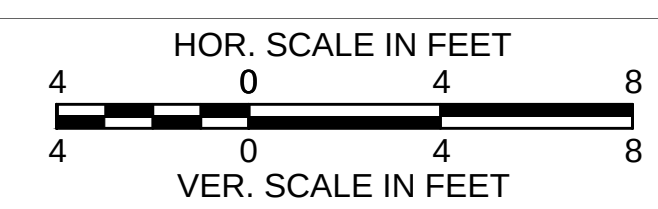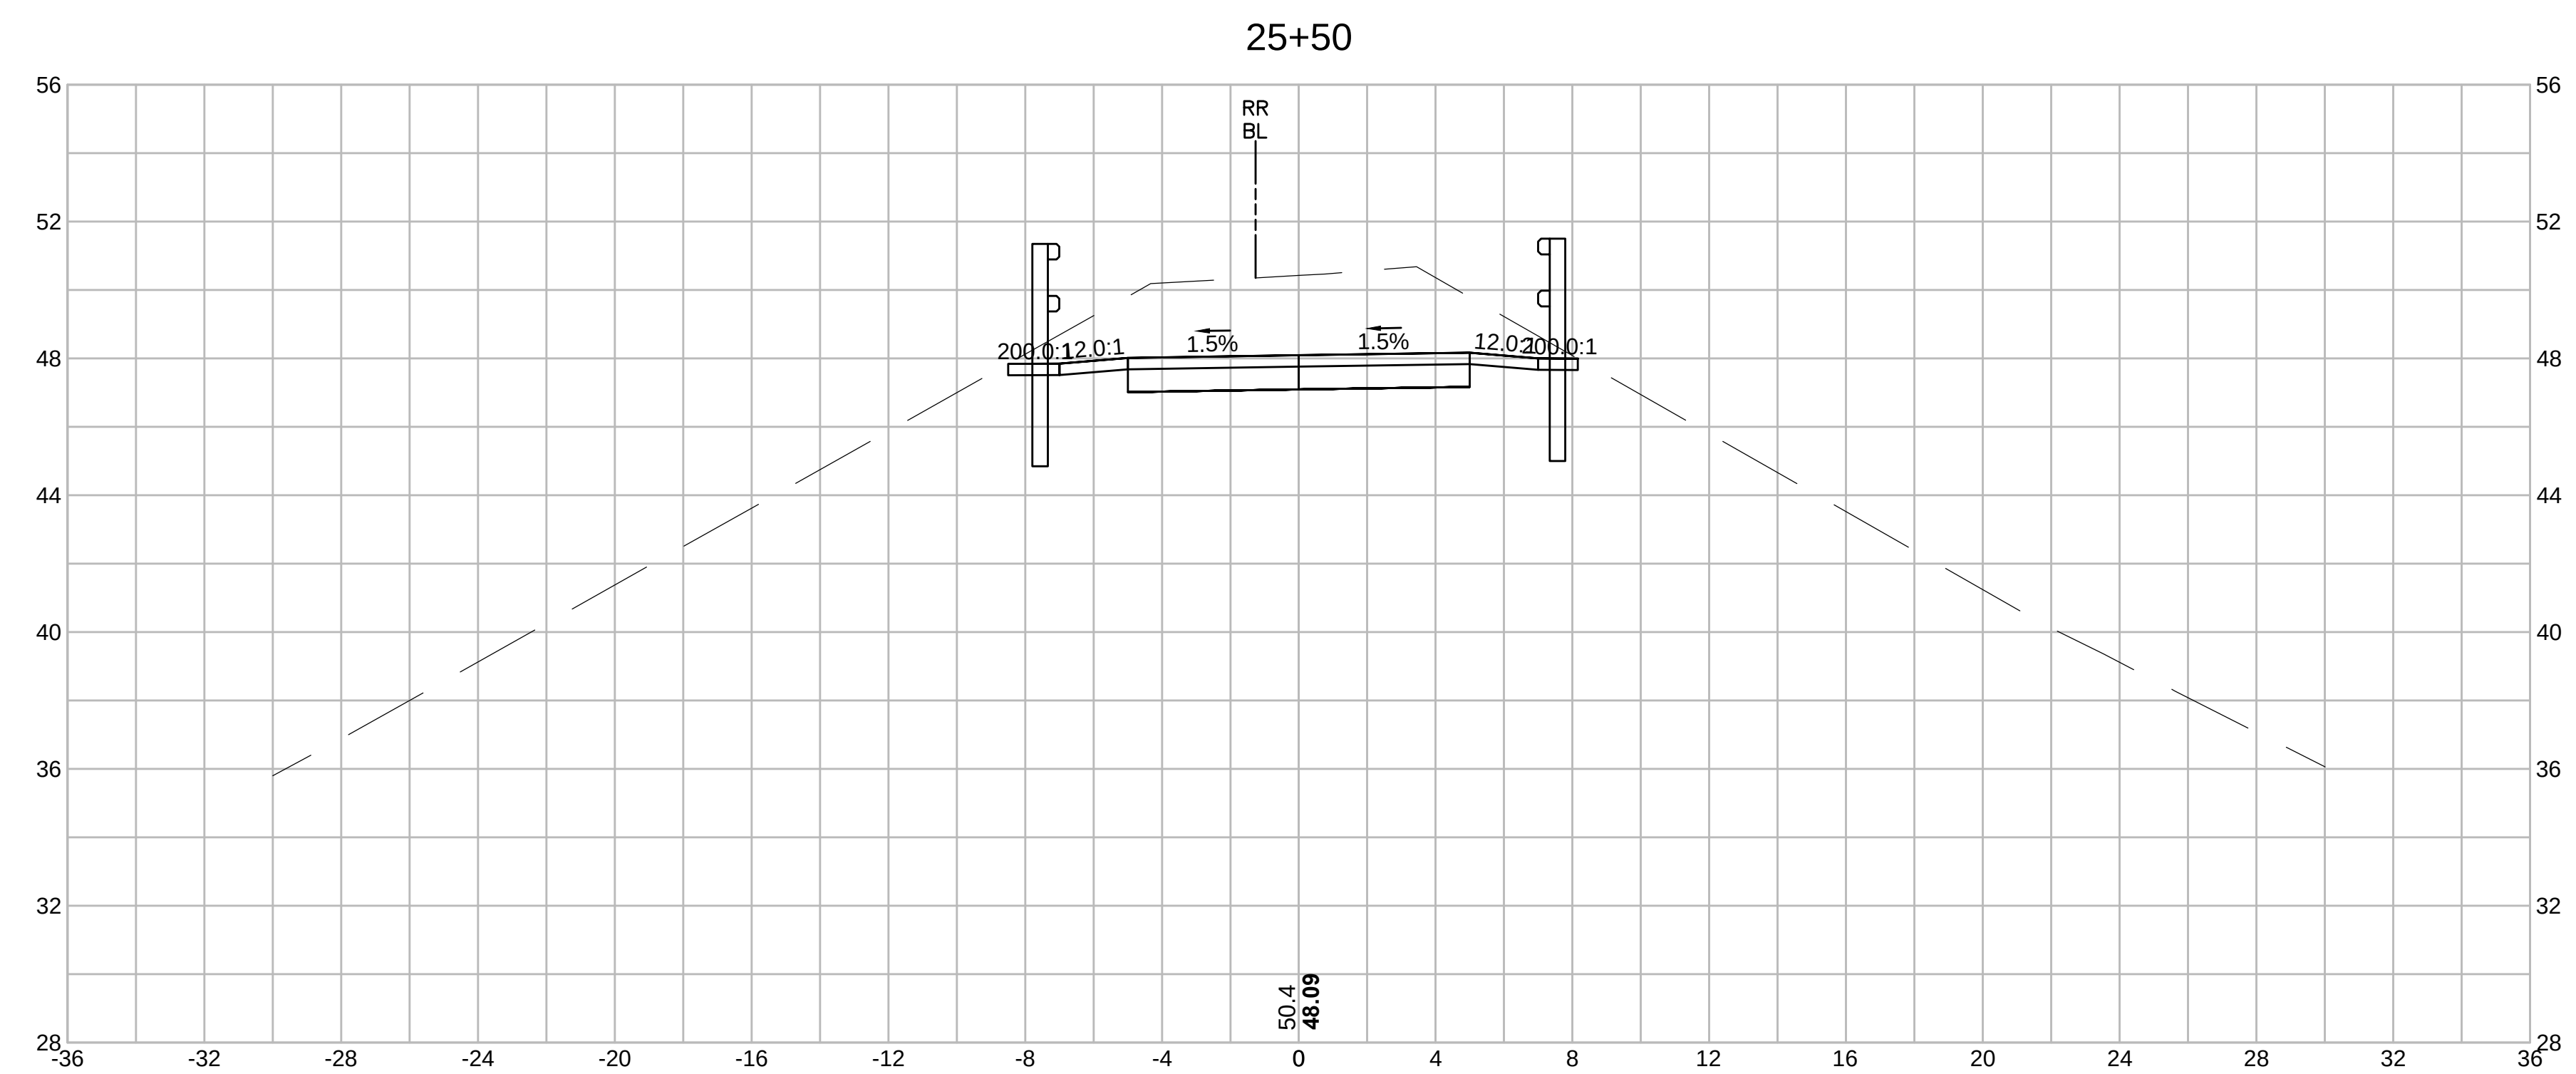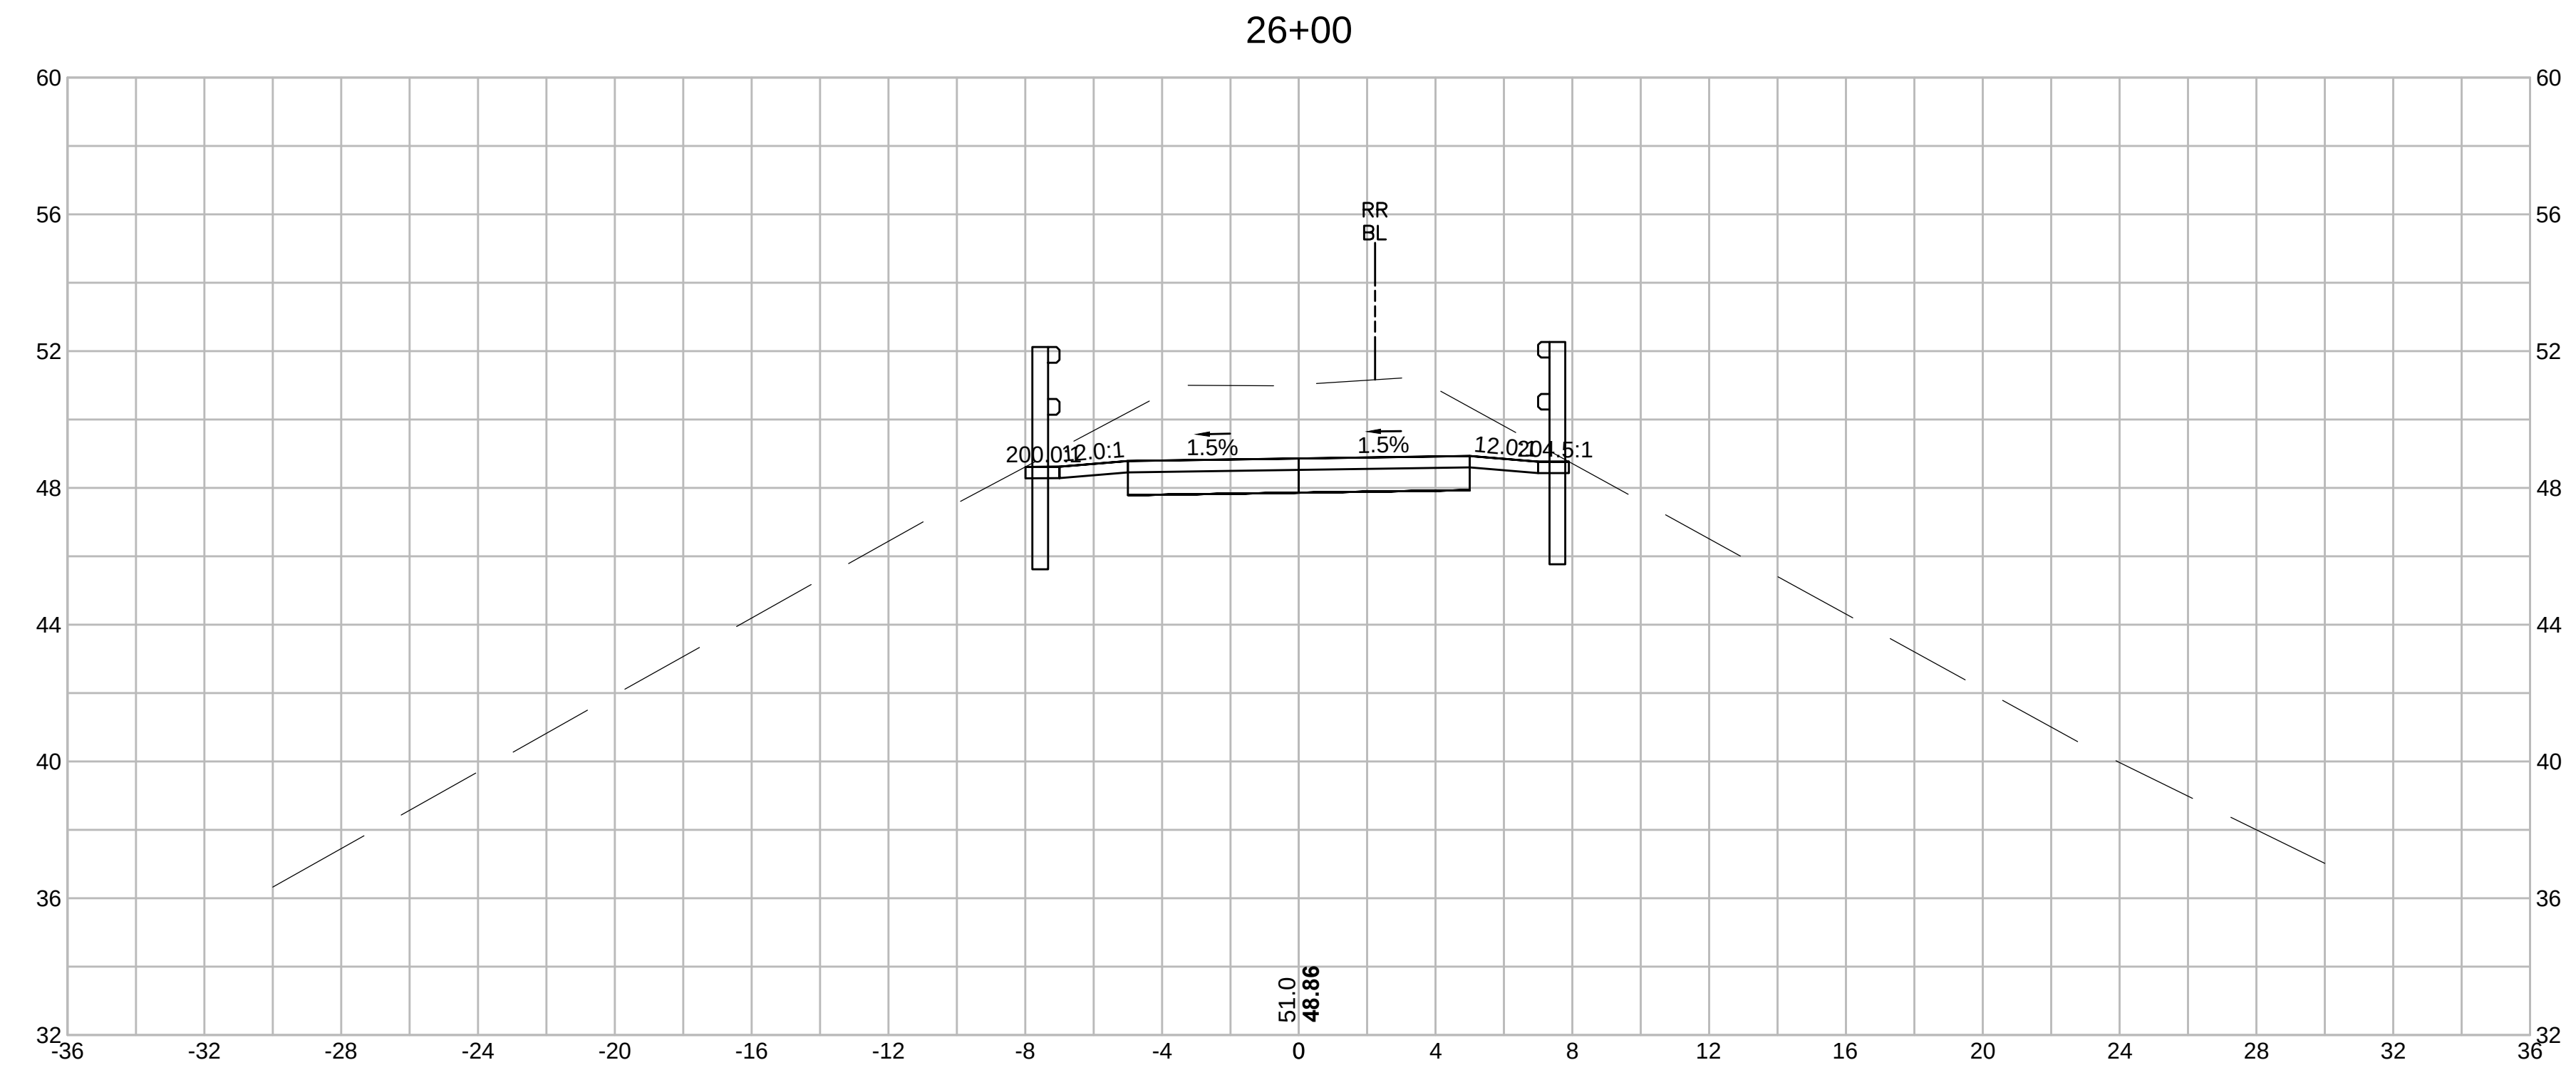

SWAMPSCOTT
SWAMPSCOTT RAIL TRAIL

STATE	SUBMISSION	SHEET NO.	TOTAL SHEETS
MA	PRELIMINARY	57	133
STANTEC PROJECT NO. 179410549			

CROSS SECTIONS
PART 19 OF 95

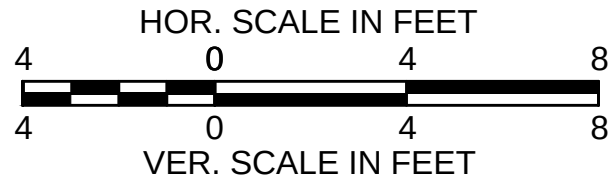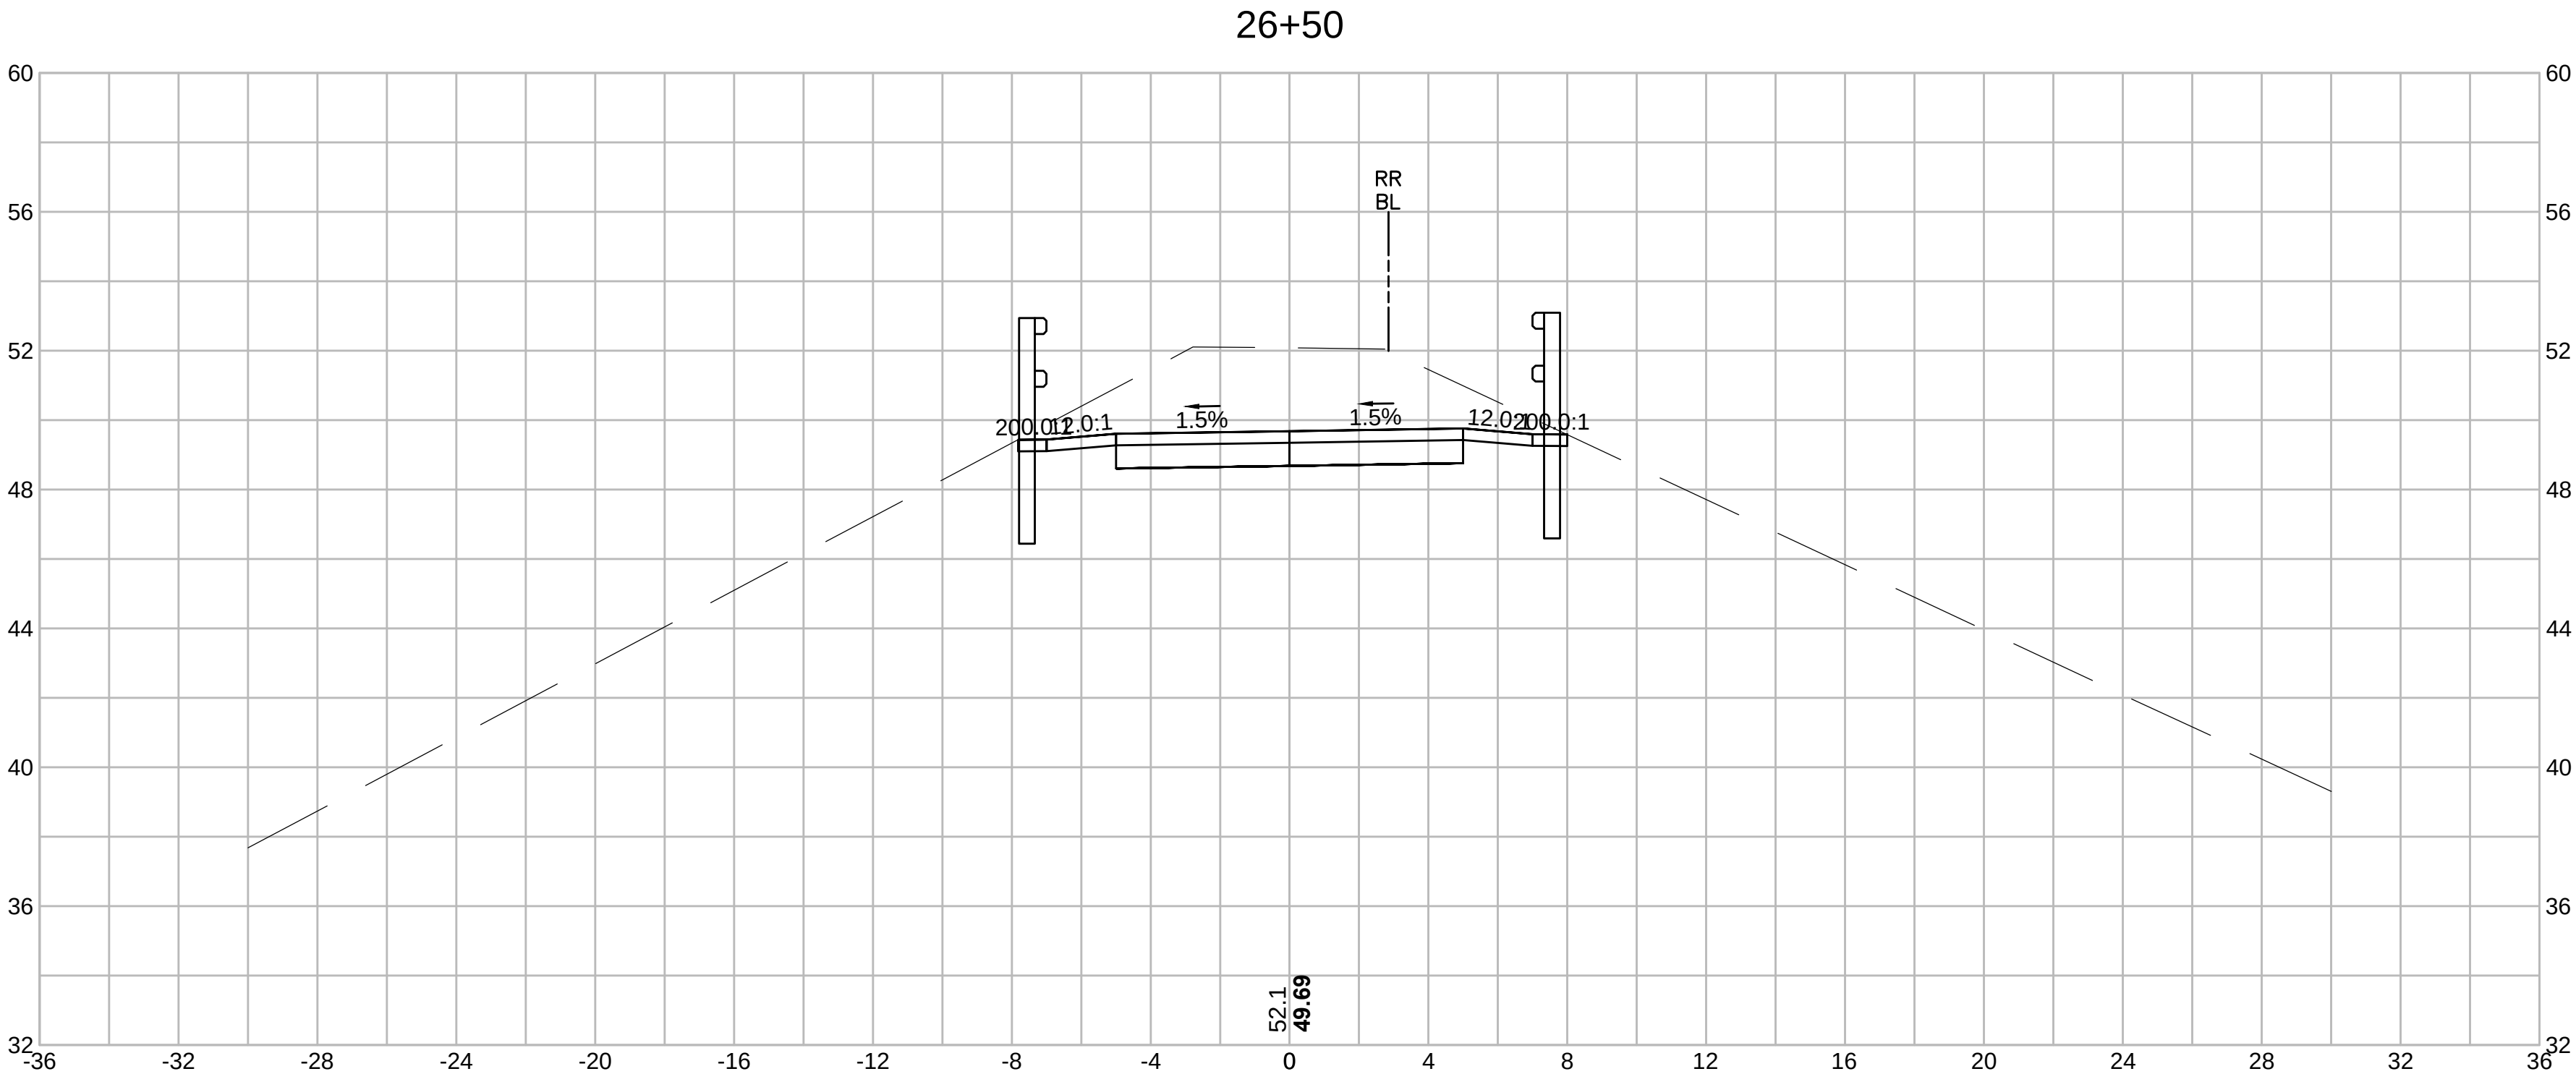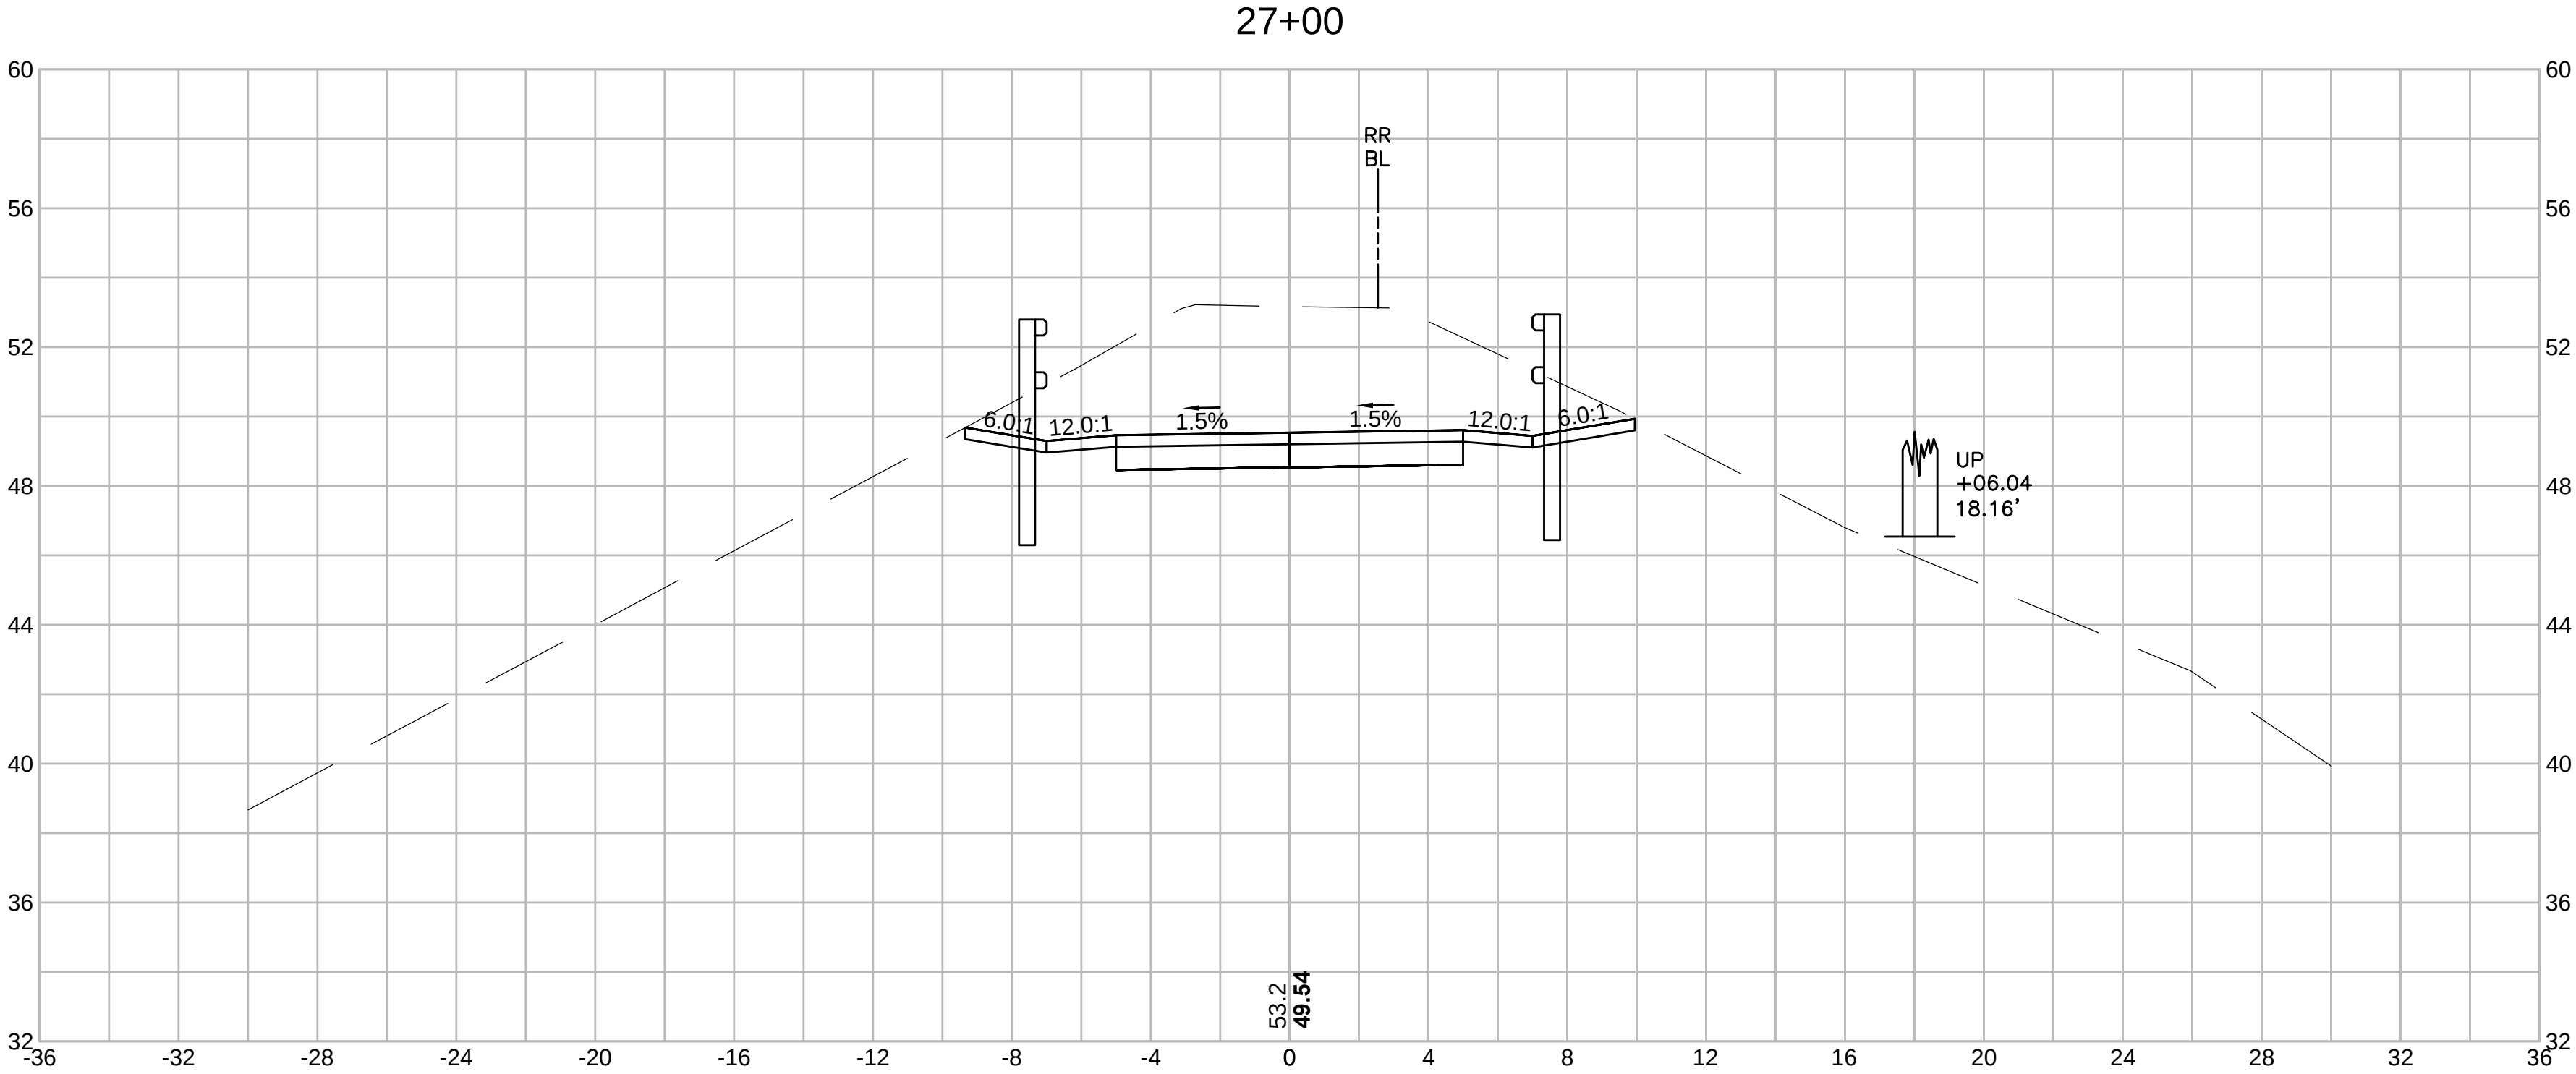


SWAMPSCOTT
SWAMPSCOTT RAIL TRAIL



STATE	SUBMISSION	SHEET NO.	TOTAL SHEETS
MA	PRELIMINARY	58	133
STANTEC PROJECT NO. 179410549			

CROSS SECTIONS
PART 20 OF 95

28+00

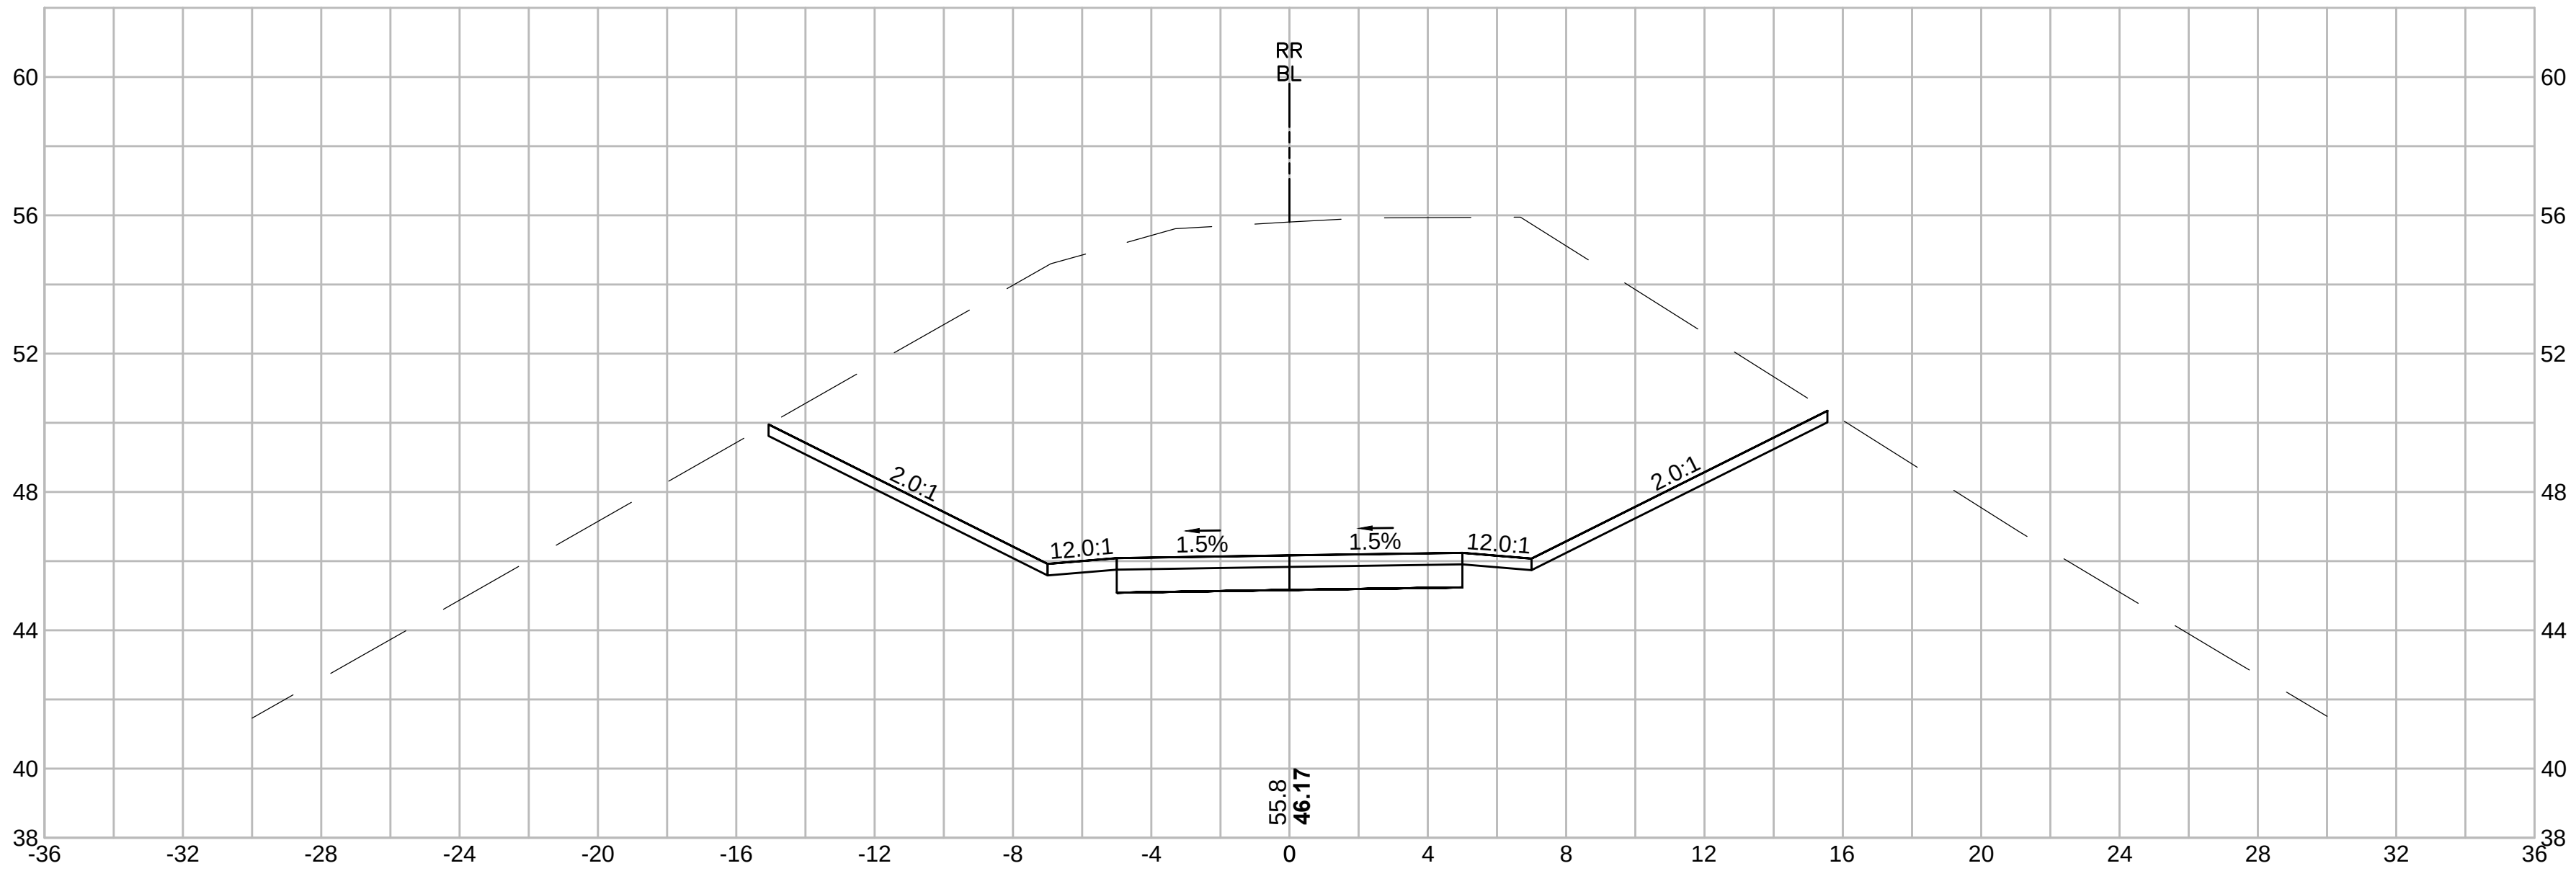




27+50

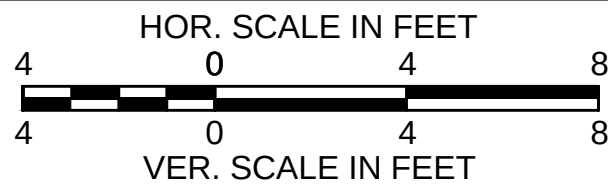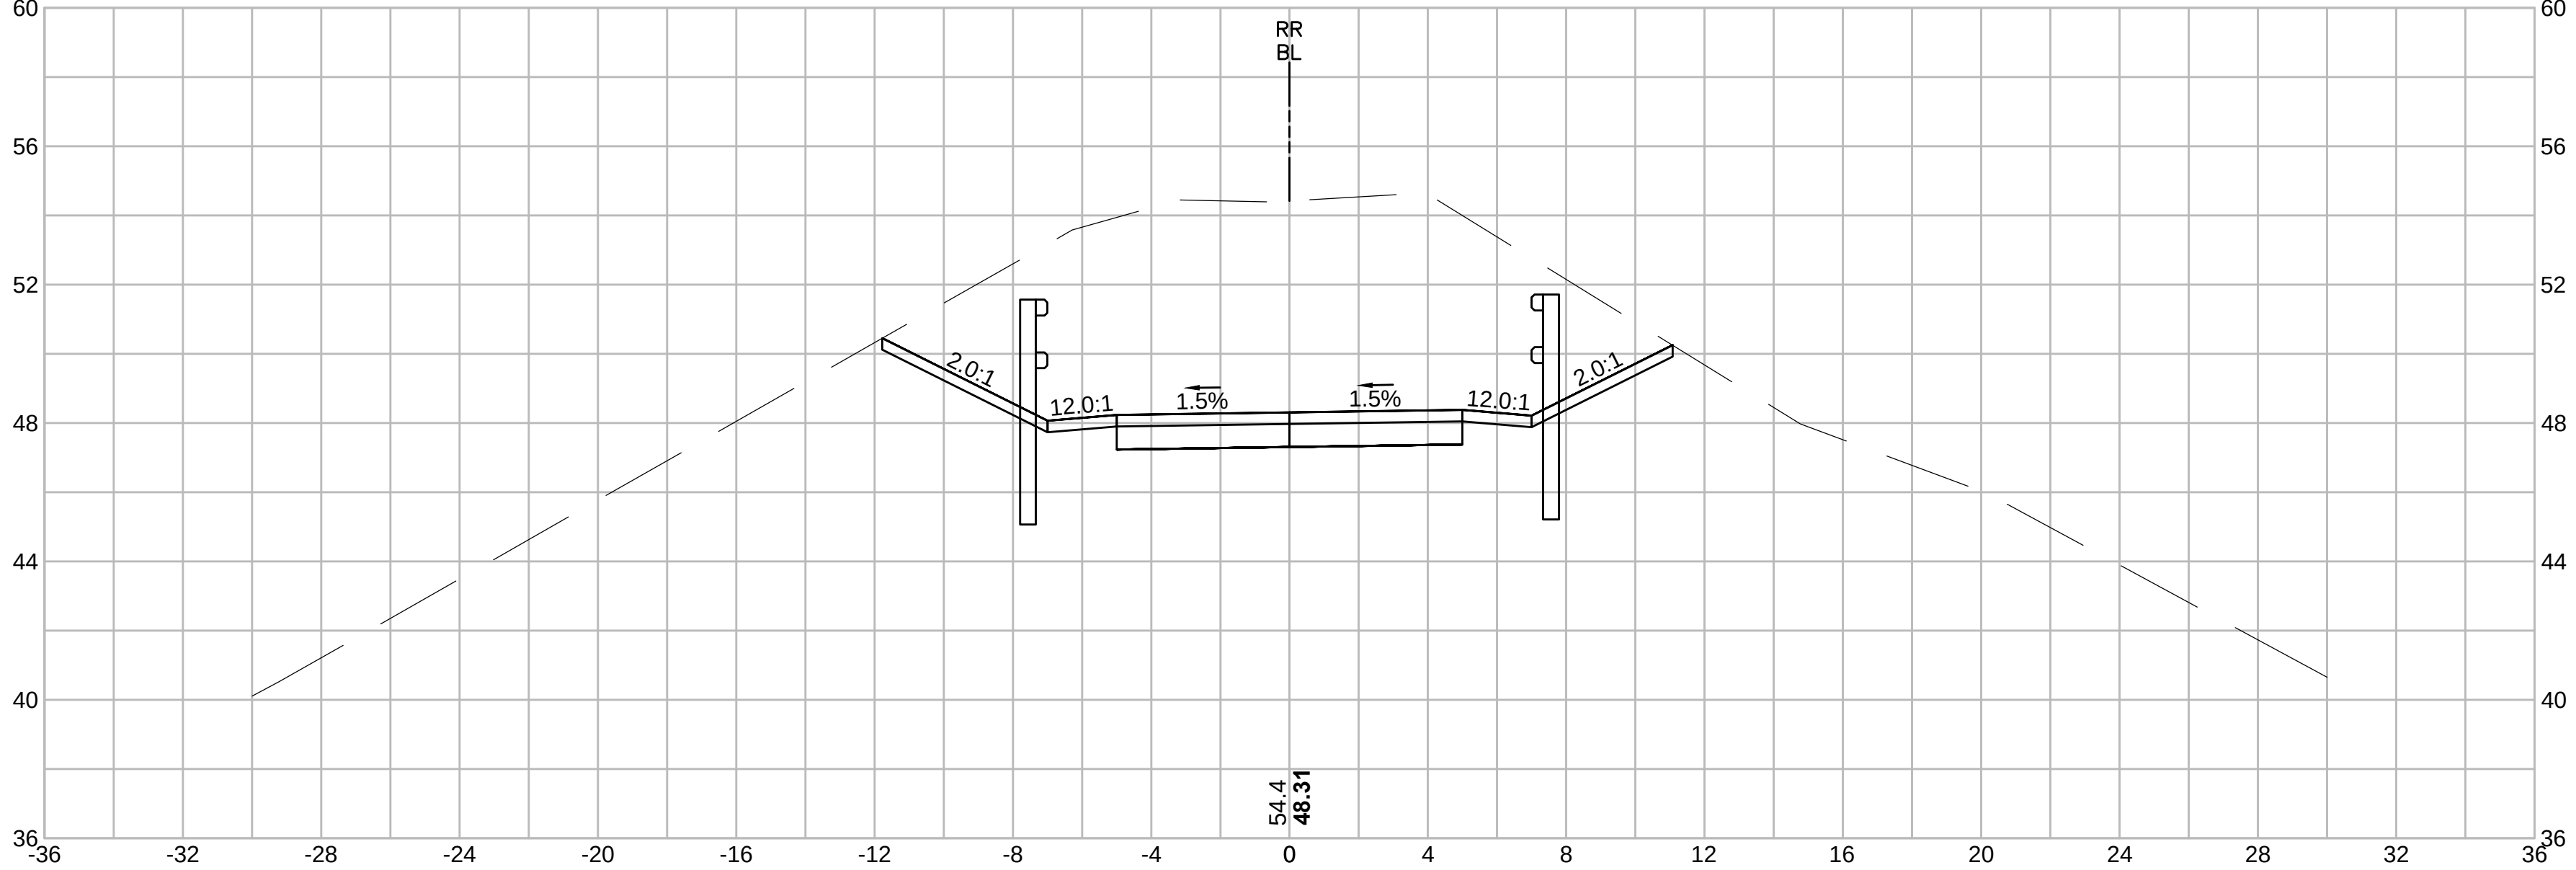

SWAMPSCOTT
SWAMPSCOTT RAIL TRAIL

STATE	SUBMISSION	SHEET NO.	TOTAL SHEETS
MA	PRELIMINARY	59	133
STANTEC PROJECT NO. 179410549			




CROSS SECTIONS
PART 21 OF 95

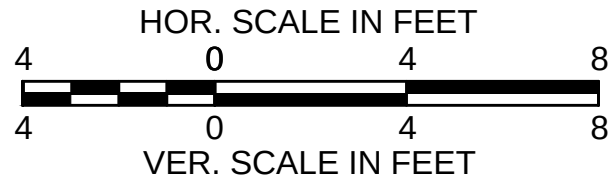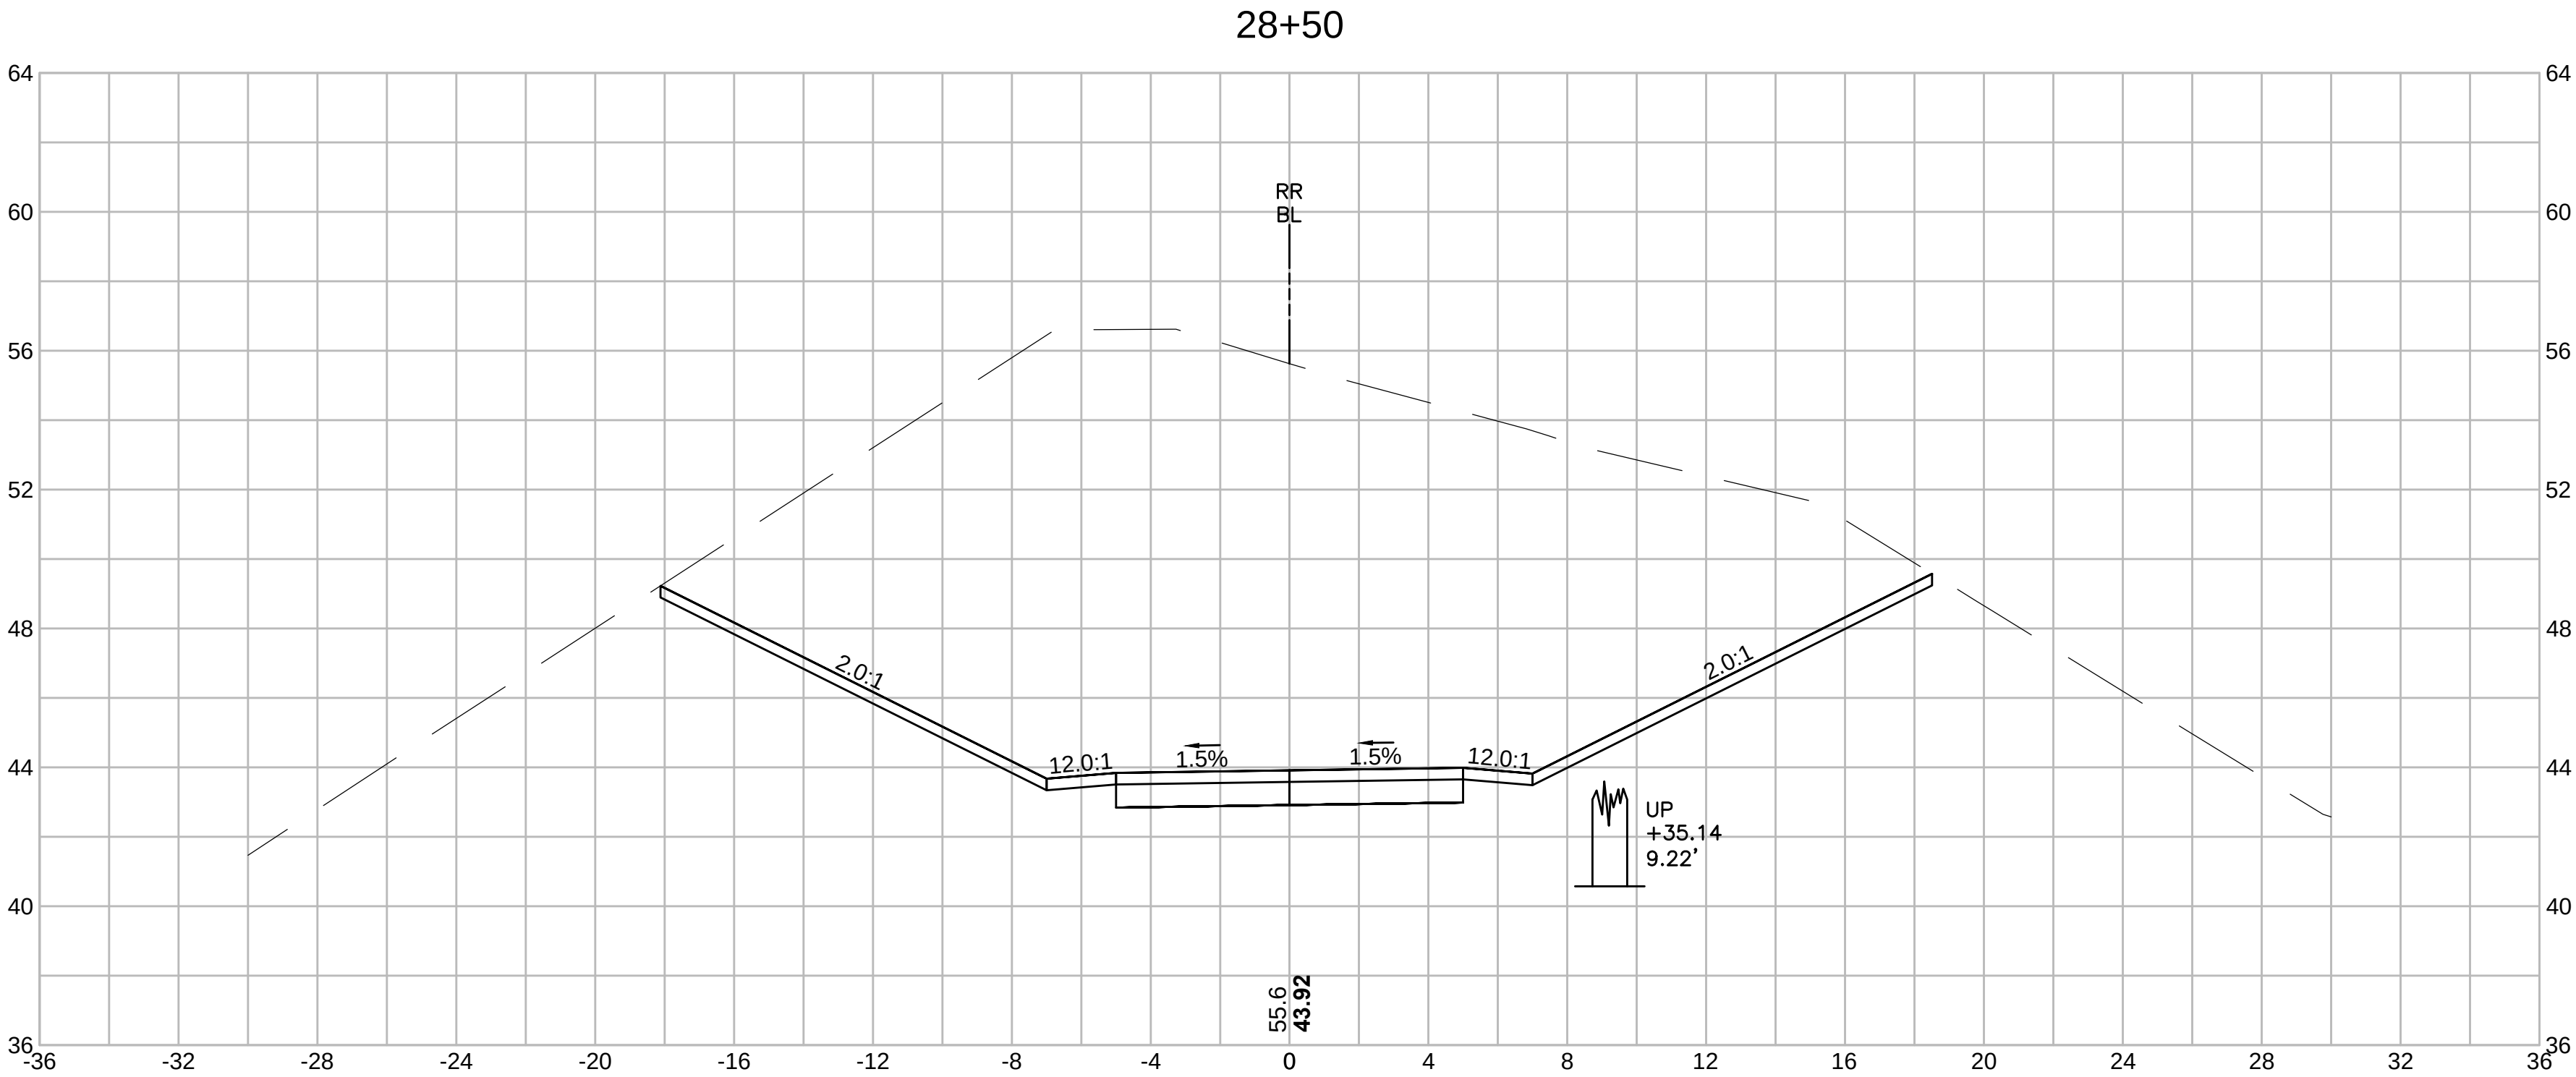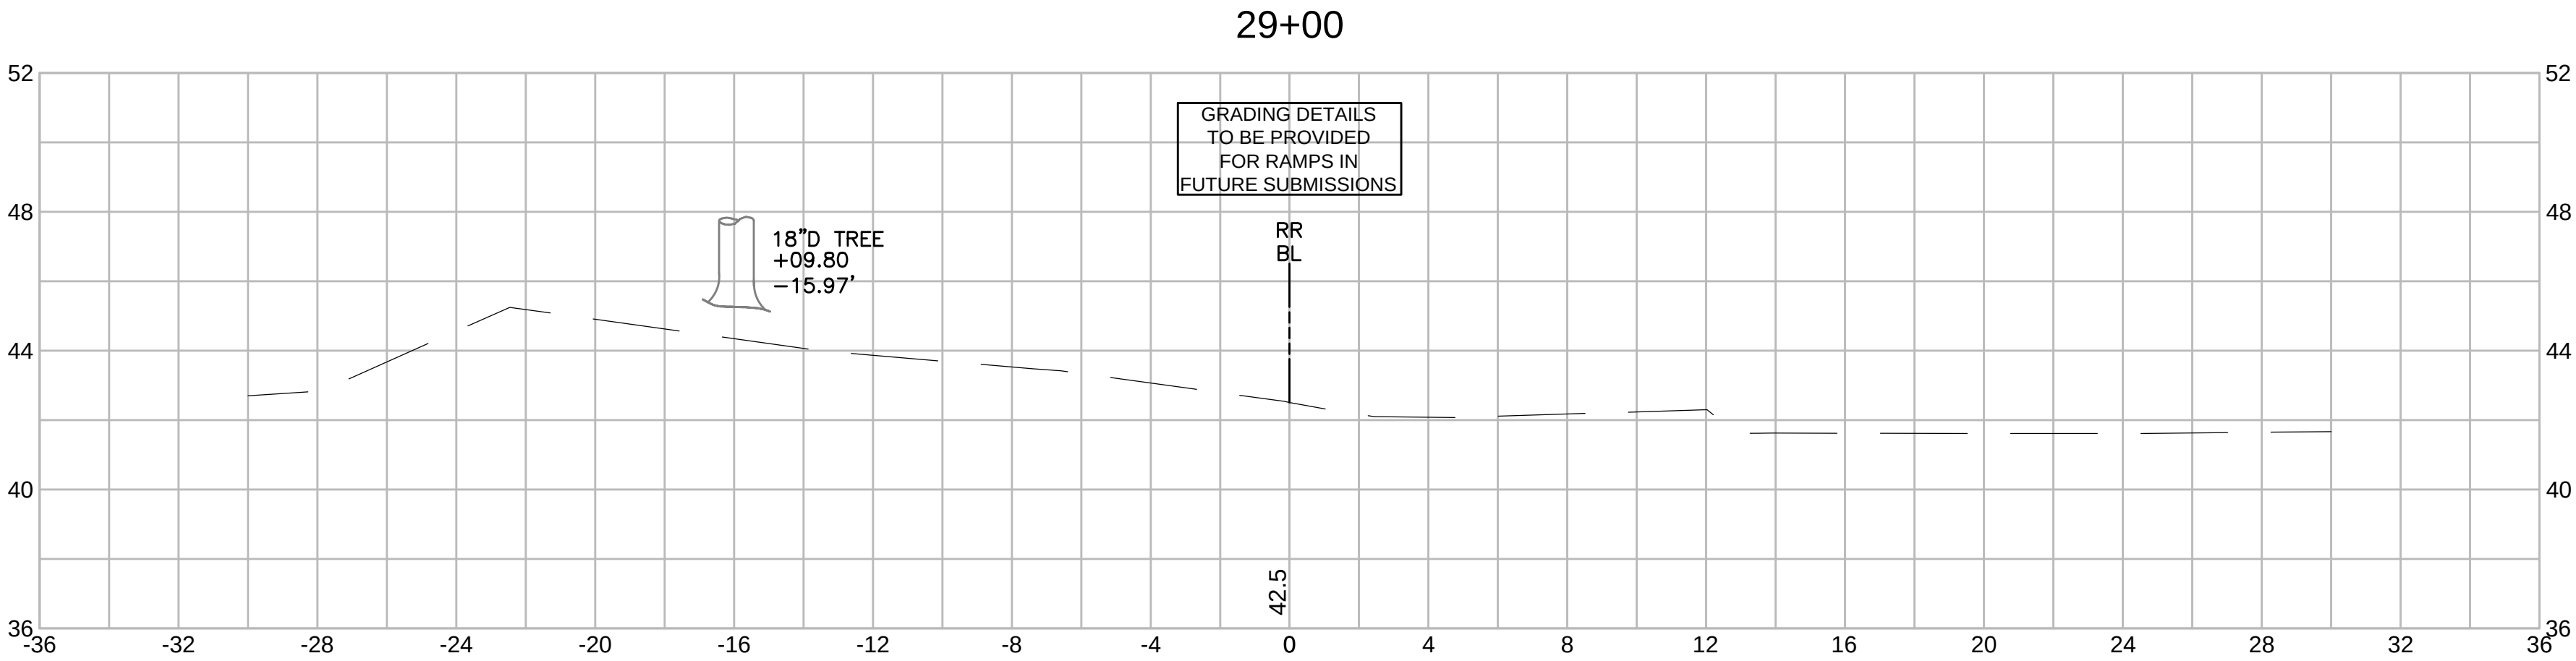

SWAMPSCOTT
SWAMPSCOTT RAIL TRAIL

STATE	SUBMISSION	SHEET NO.	TOTAL SHEETS
MA	PRELIMINARY	60	133
STANTEC PROJECT NO. 179410549			


CROSS SECTIONS
PART 22 OF 95

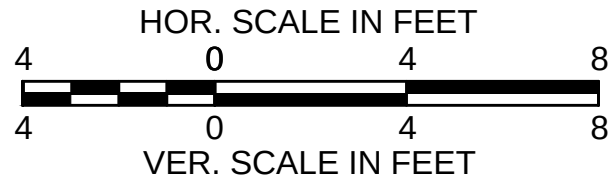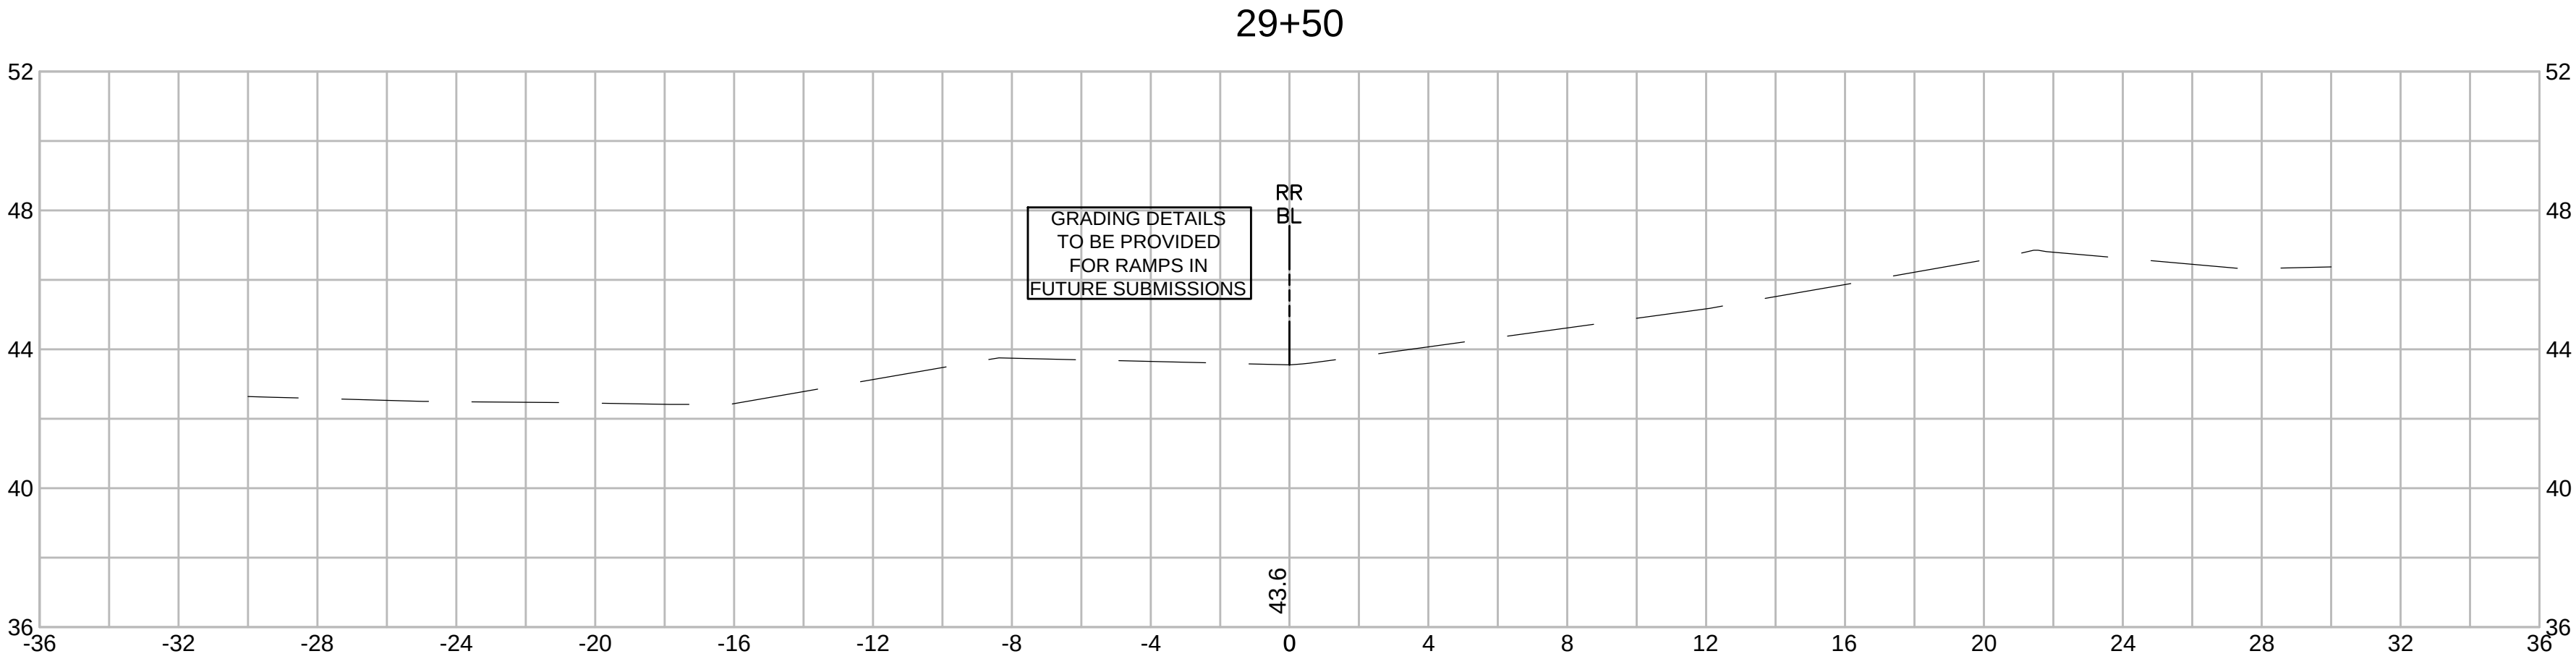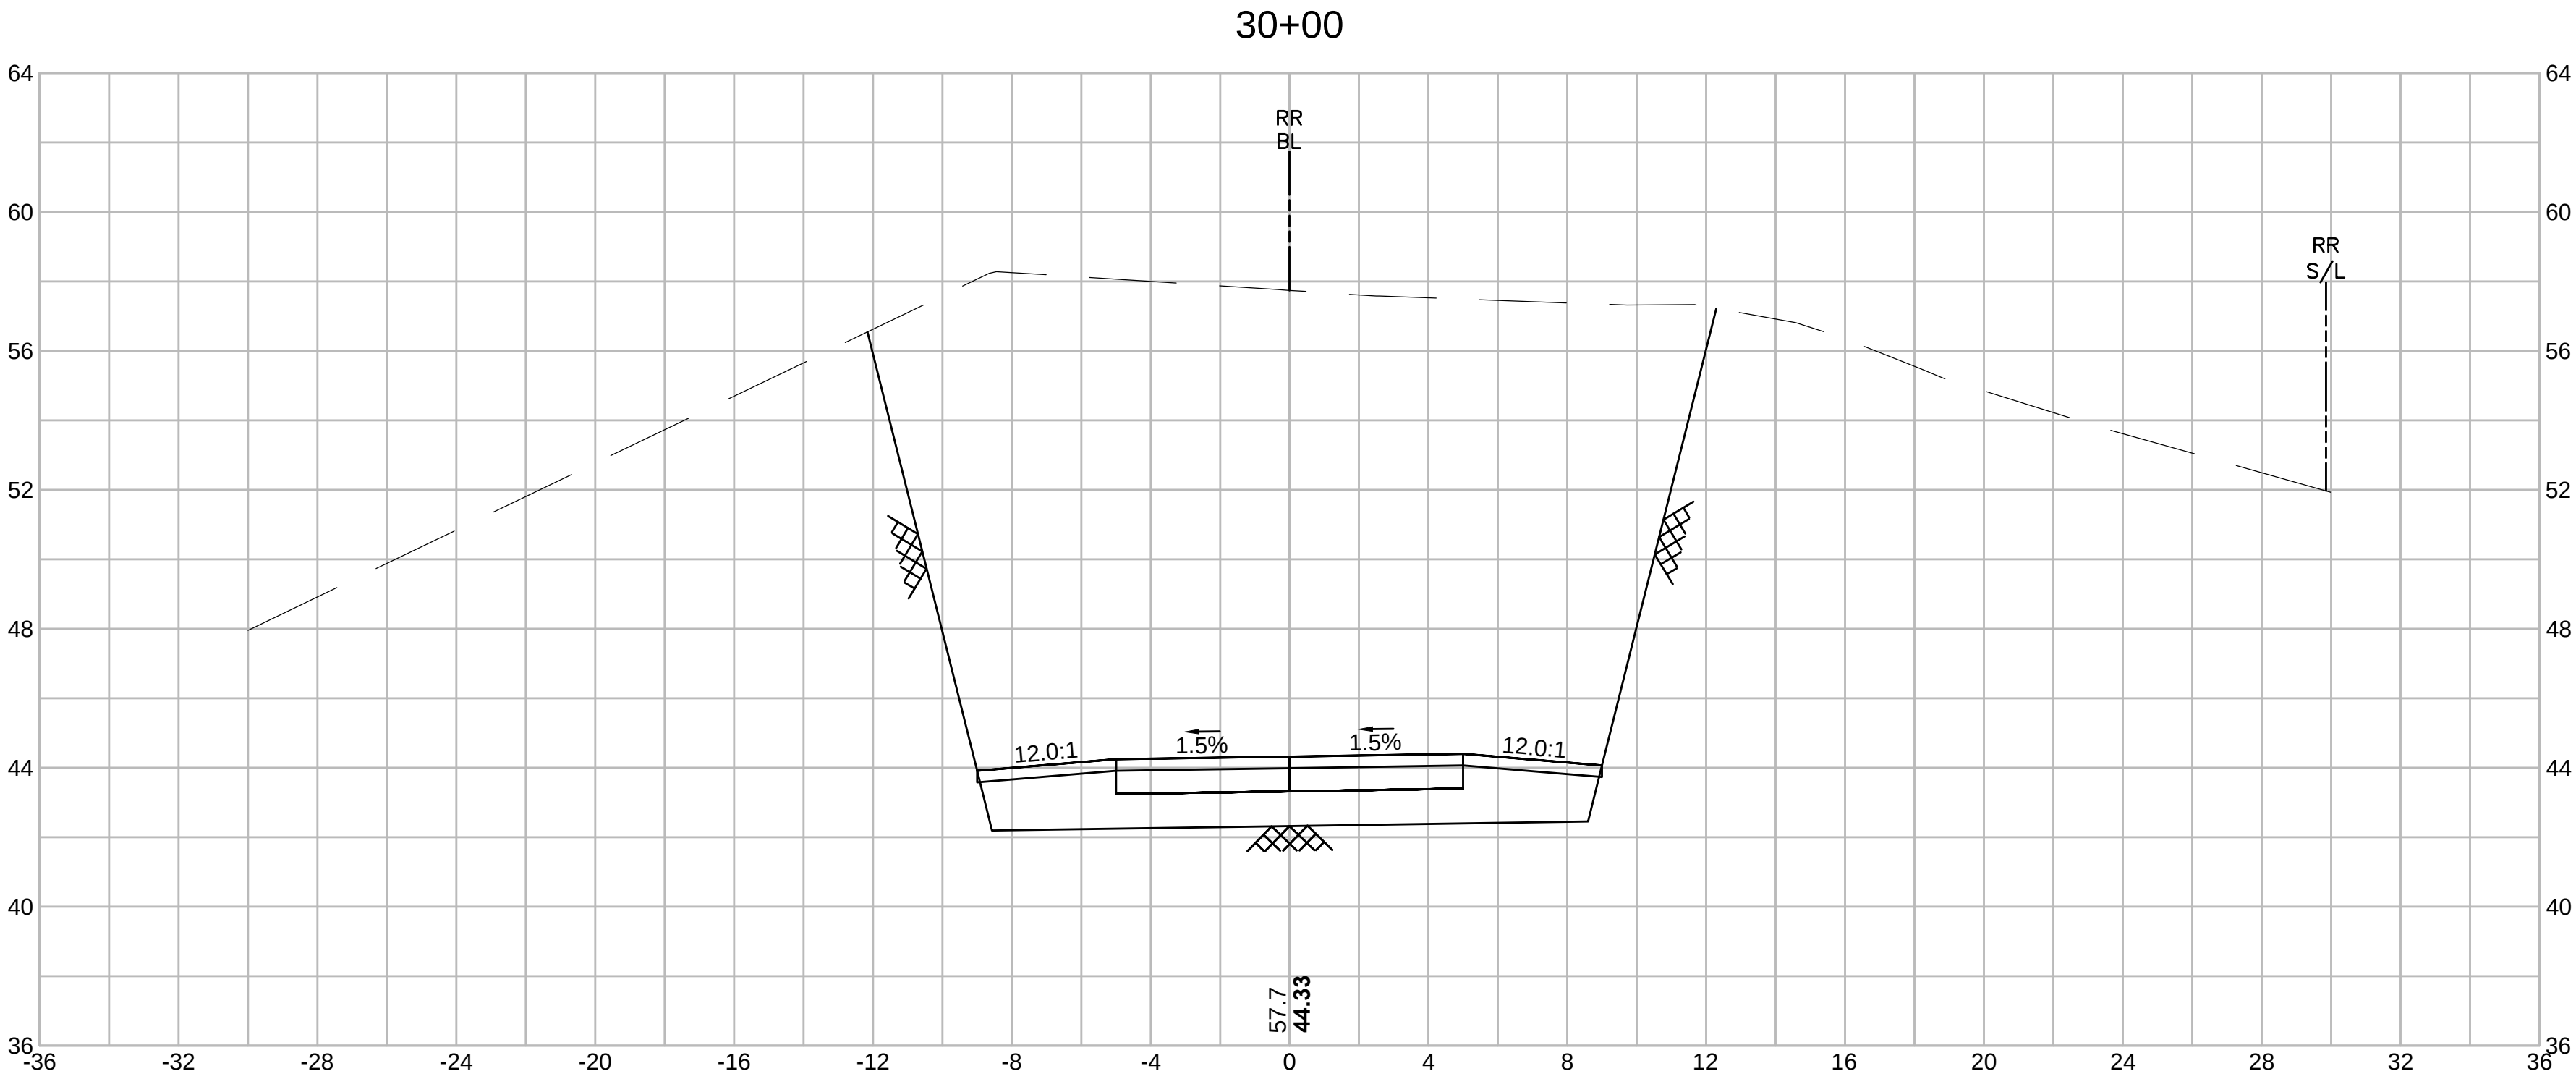

SWAMPSCOTT
SWAMPSCOTT RAIL TRAIL

STATE	SUBMISSION	SHEET NO.	TOTAL SHEETS
MA	PRELIMINARY	61	133
STANTEC PROJECT NO. 179410549			


CROSS SECTIONS
PART 23 OF 95

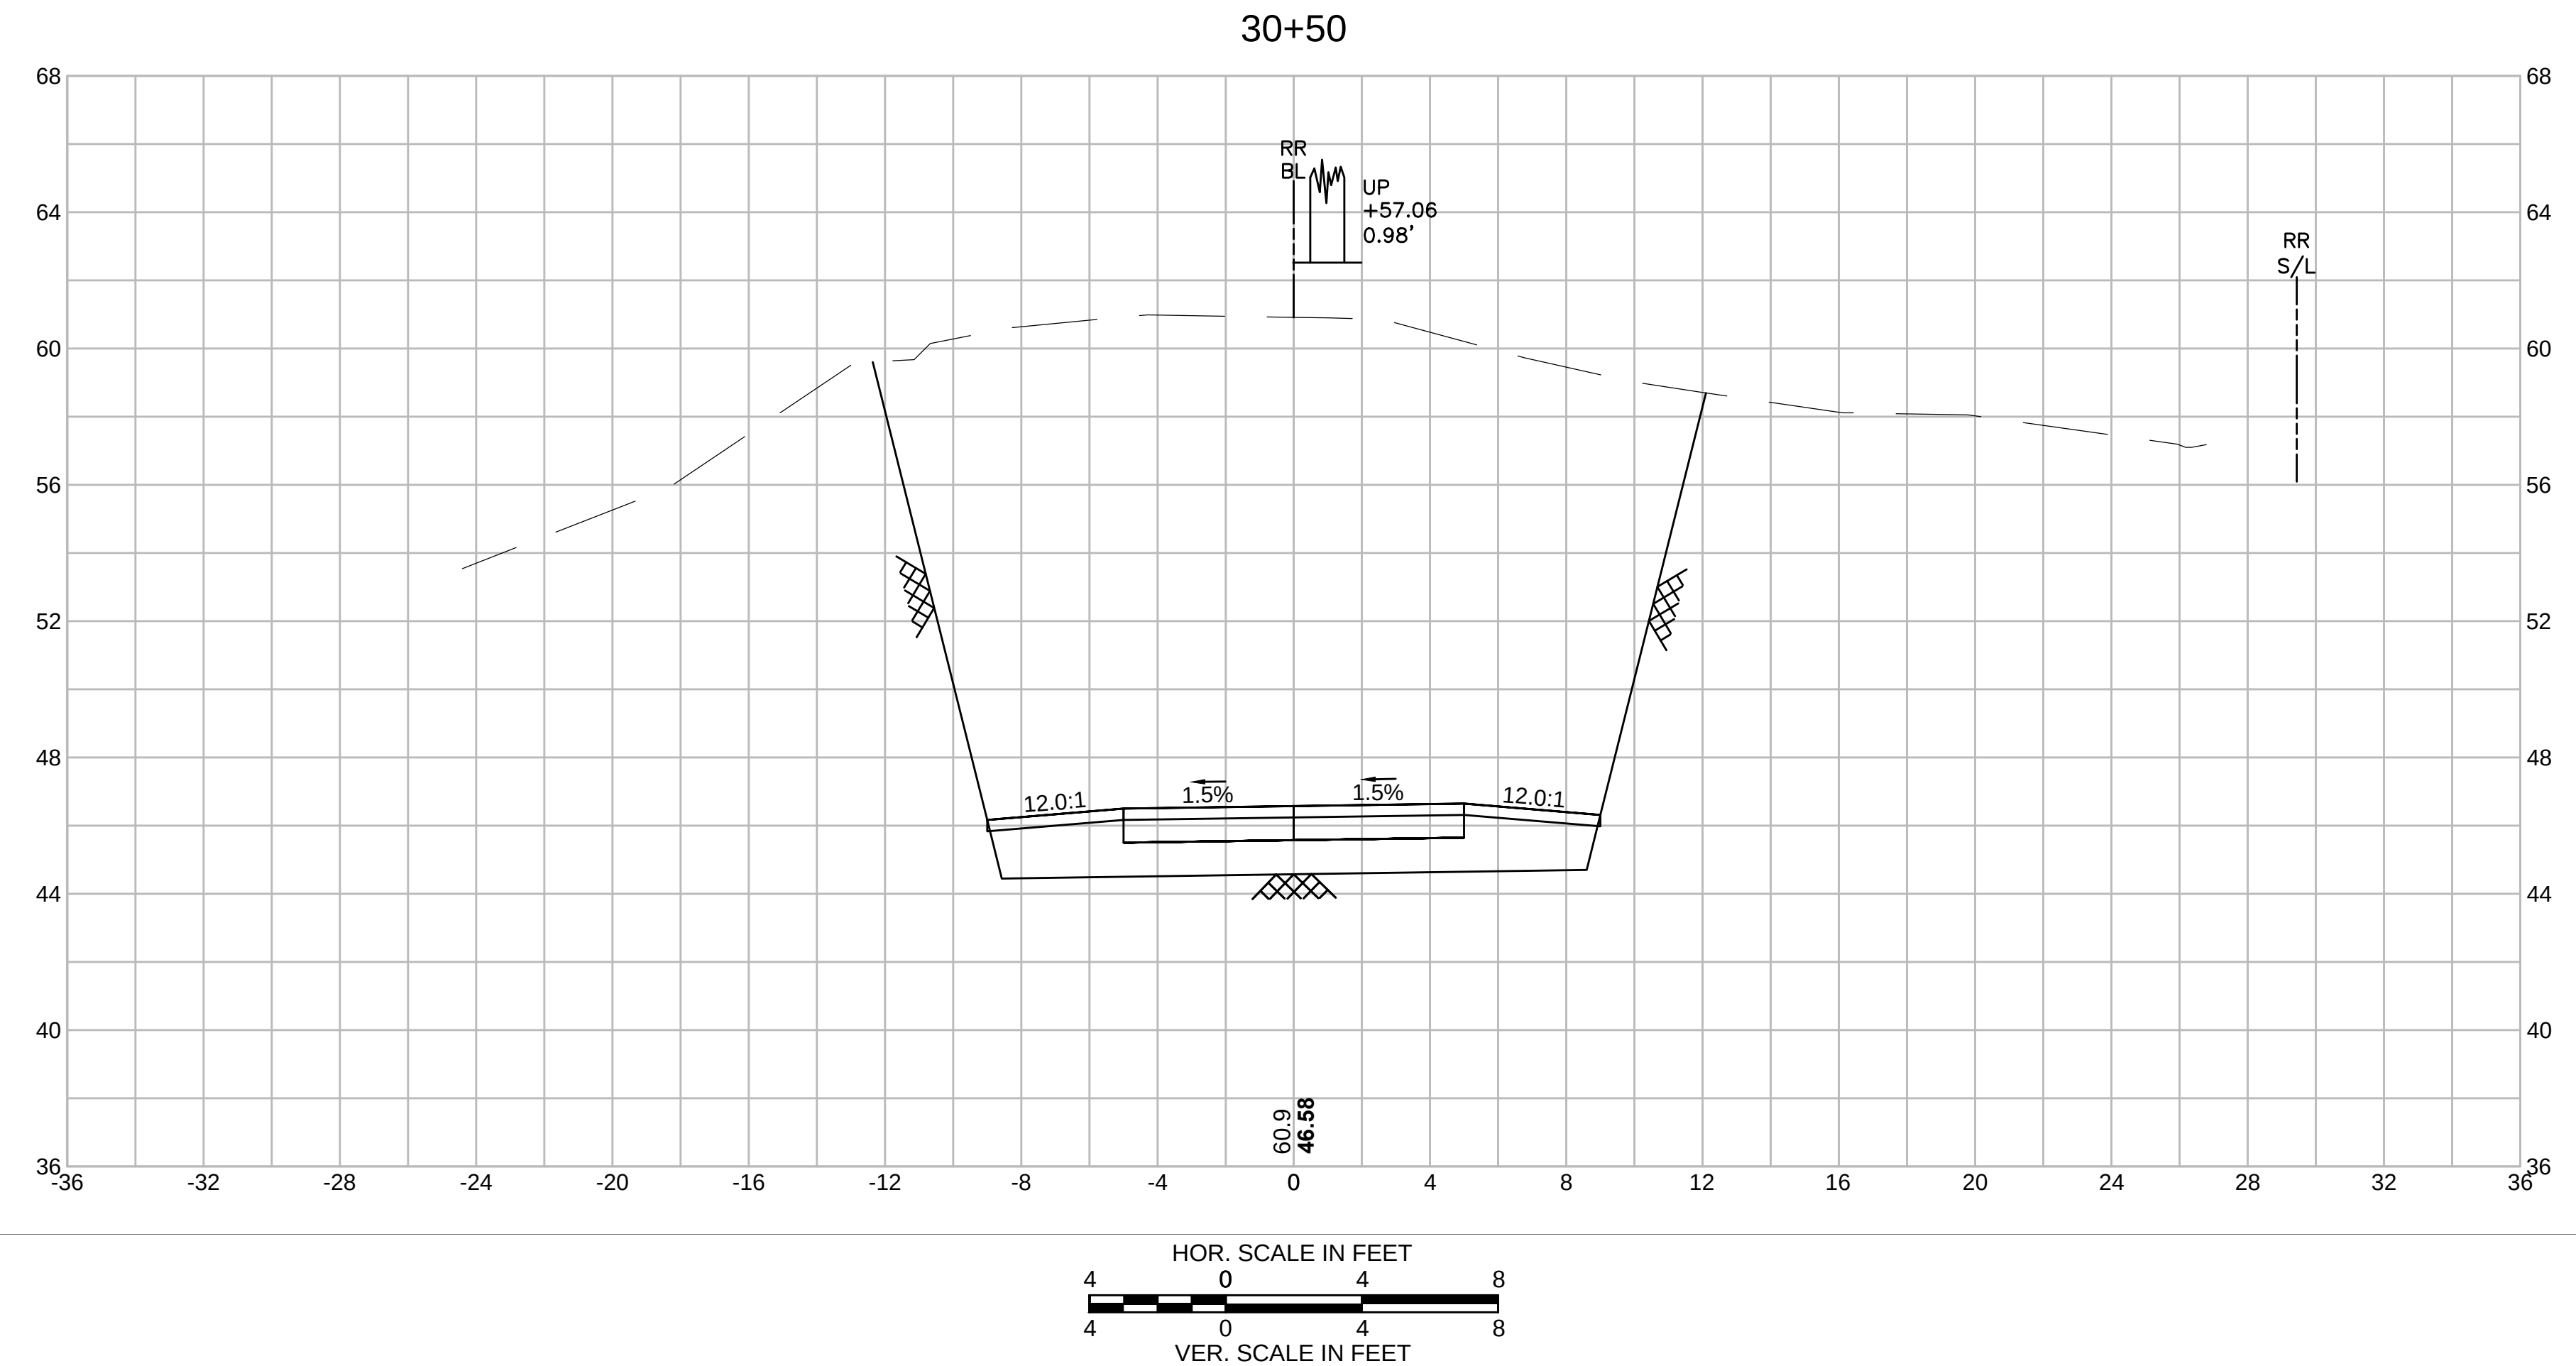

SWAMPSCOTT
SWAMPSCOTT RAIL TRAIL

STATE	SUBMISSION	SHEET NO.	TOTAL SHEETS
MA	PRELIMINARY	62	133
STANTEC PROJECT NO. 179410549			


CROSS SECTIONS
PART 24 OF 95

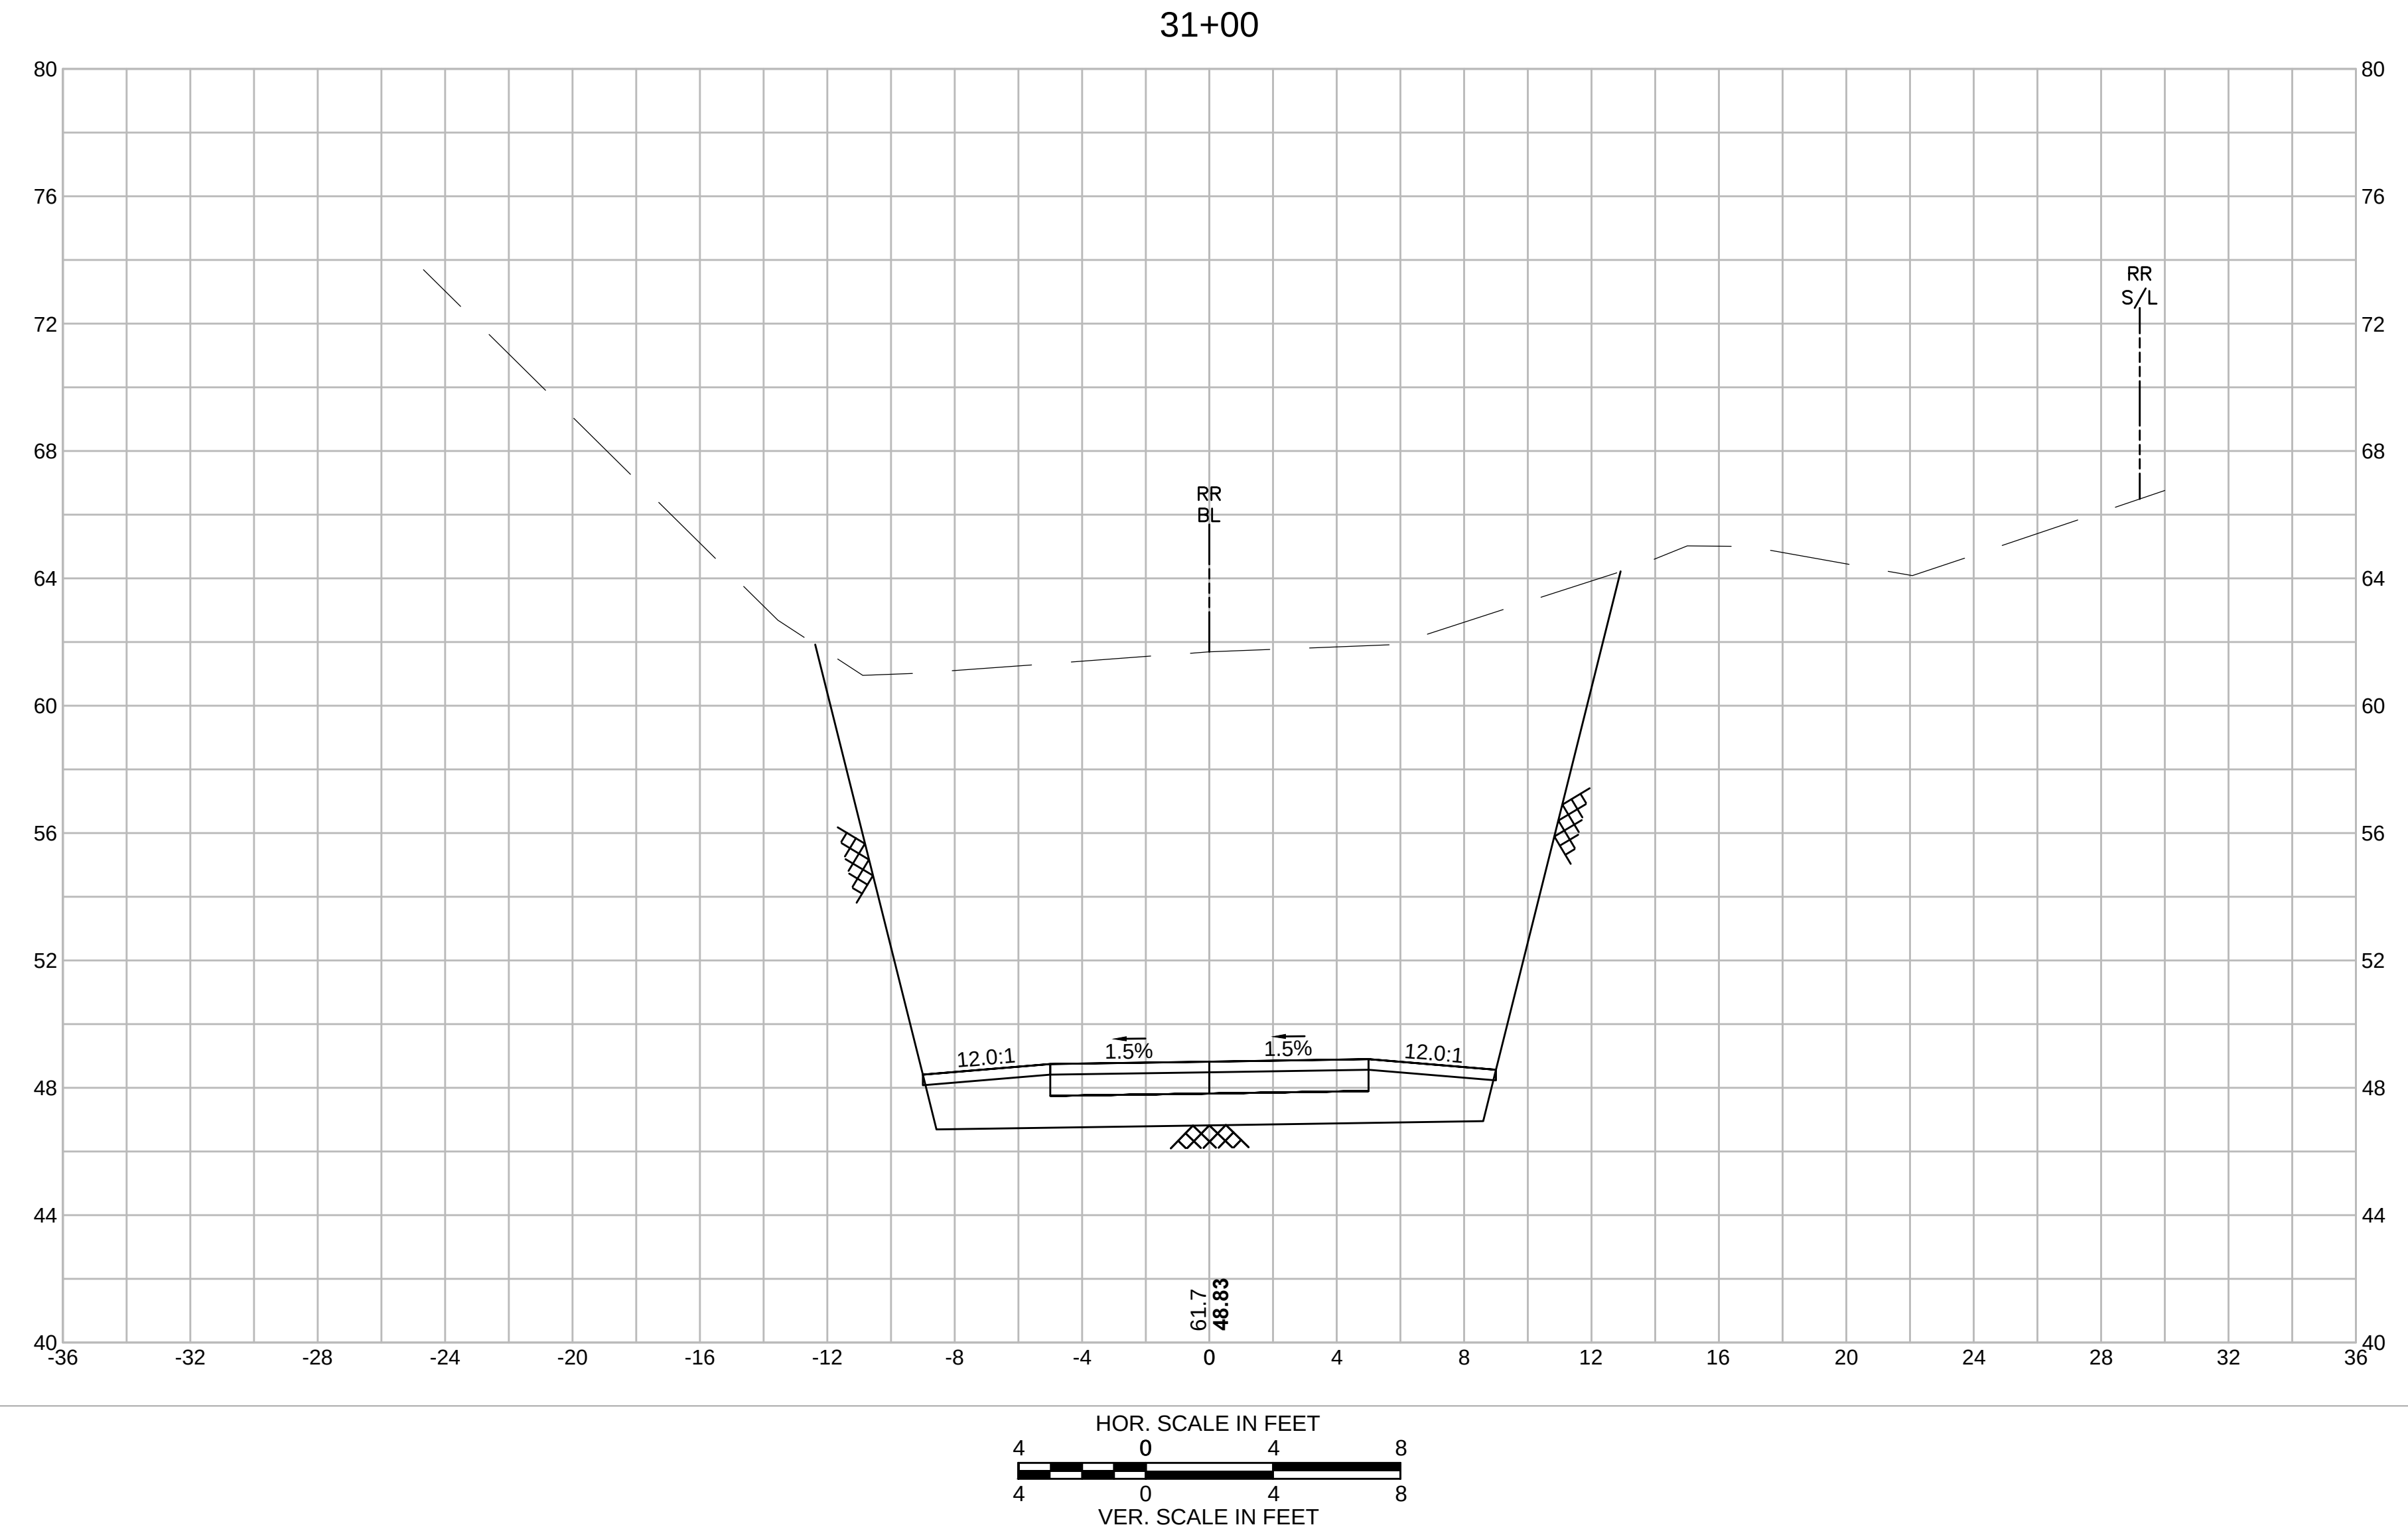

SWAMPSCOTT
SWAMPSCOTT RAIL TRAIL


STATE	SUBMISSION	SHEET NO.	TOTAL SHEETS
MA	PRELIMINARY	63	133
STANTEC PROJECT NO. 179410549			

CROSS SECTIONS
PART 25 OF 95

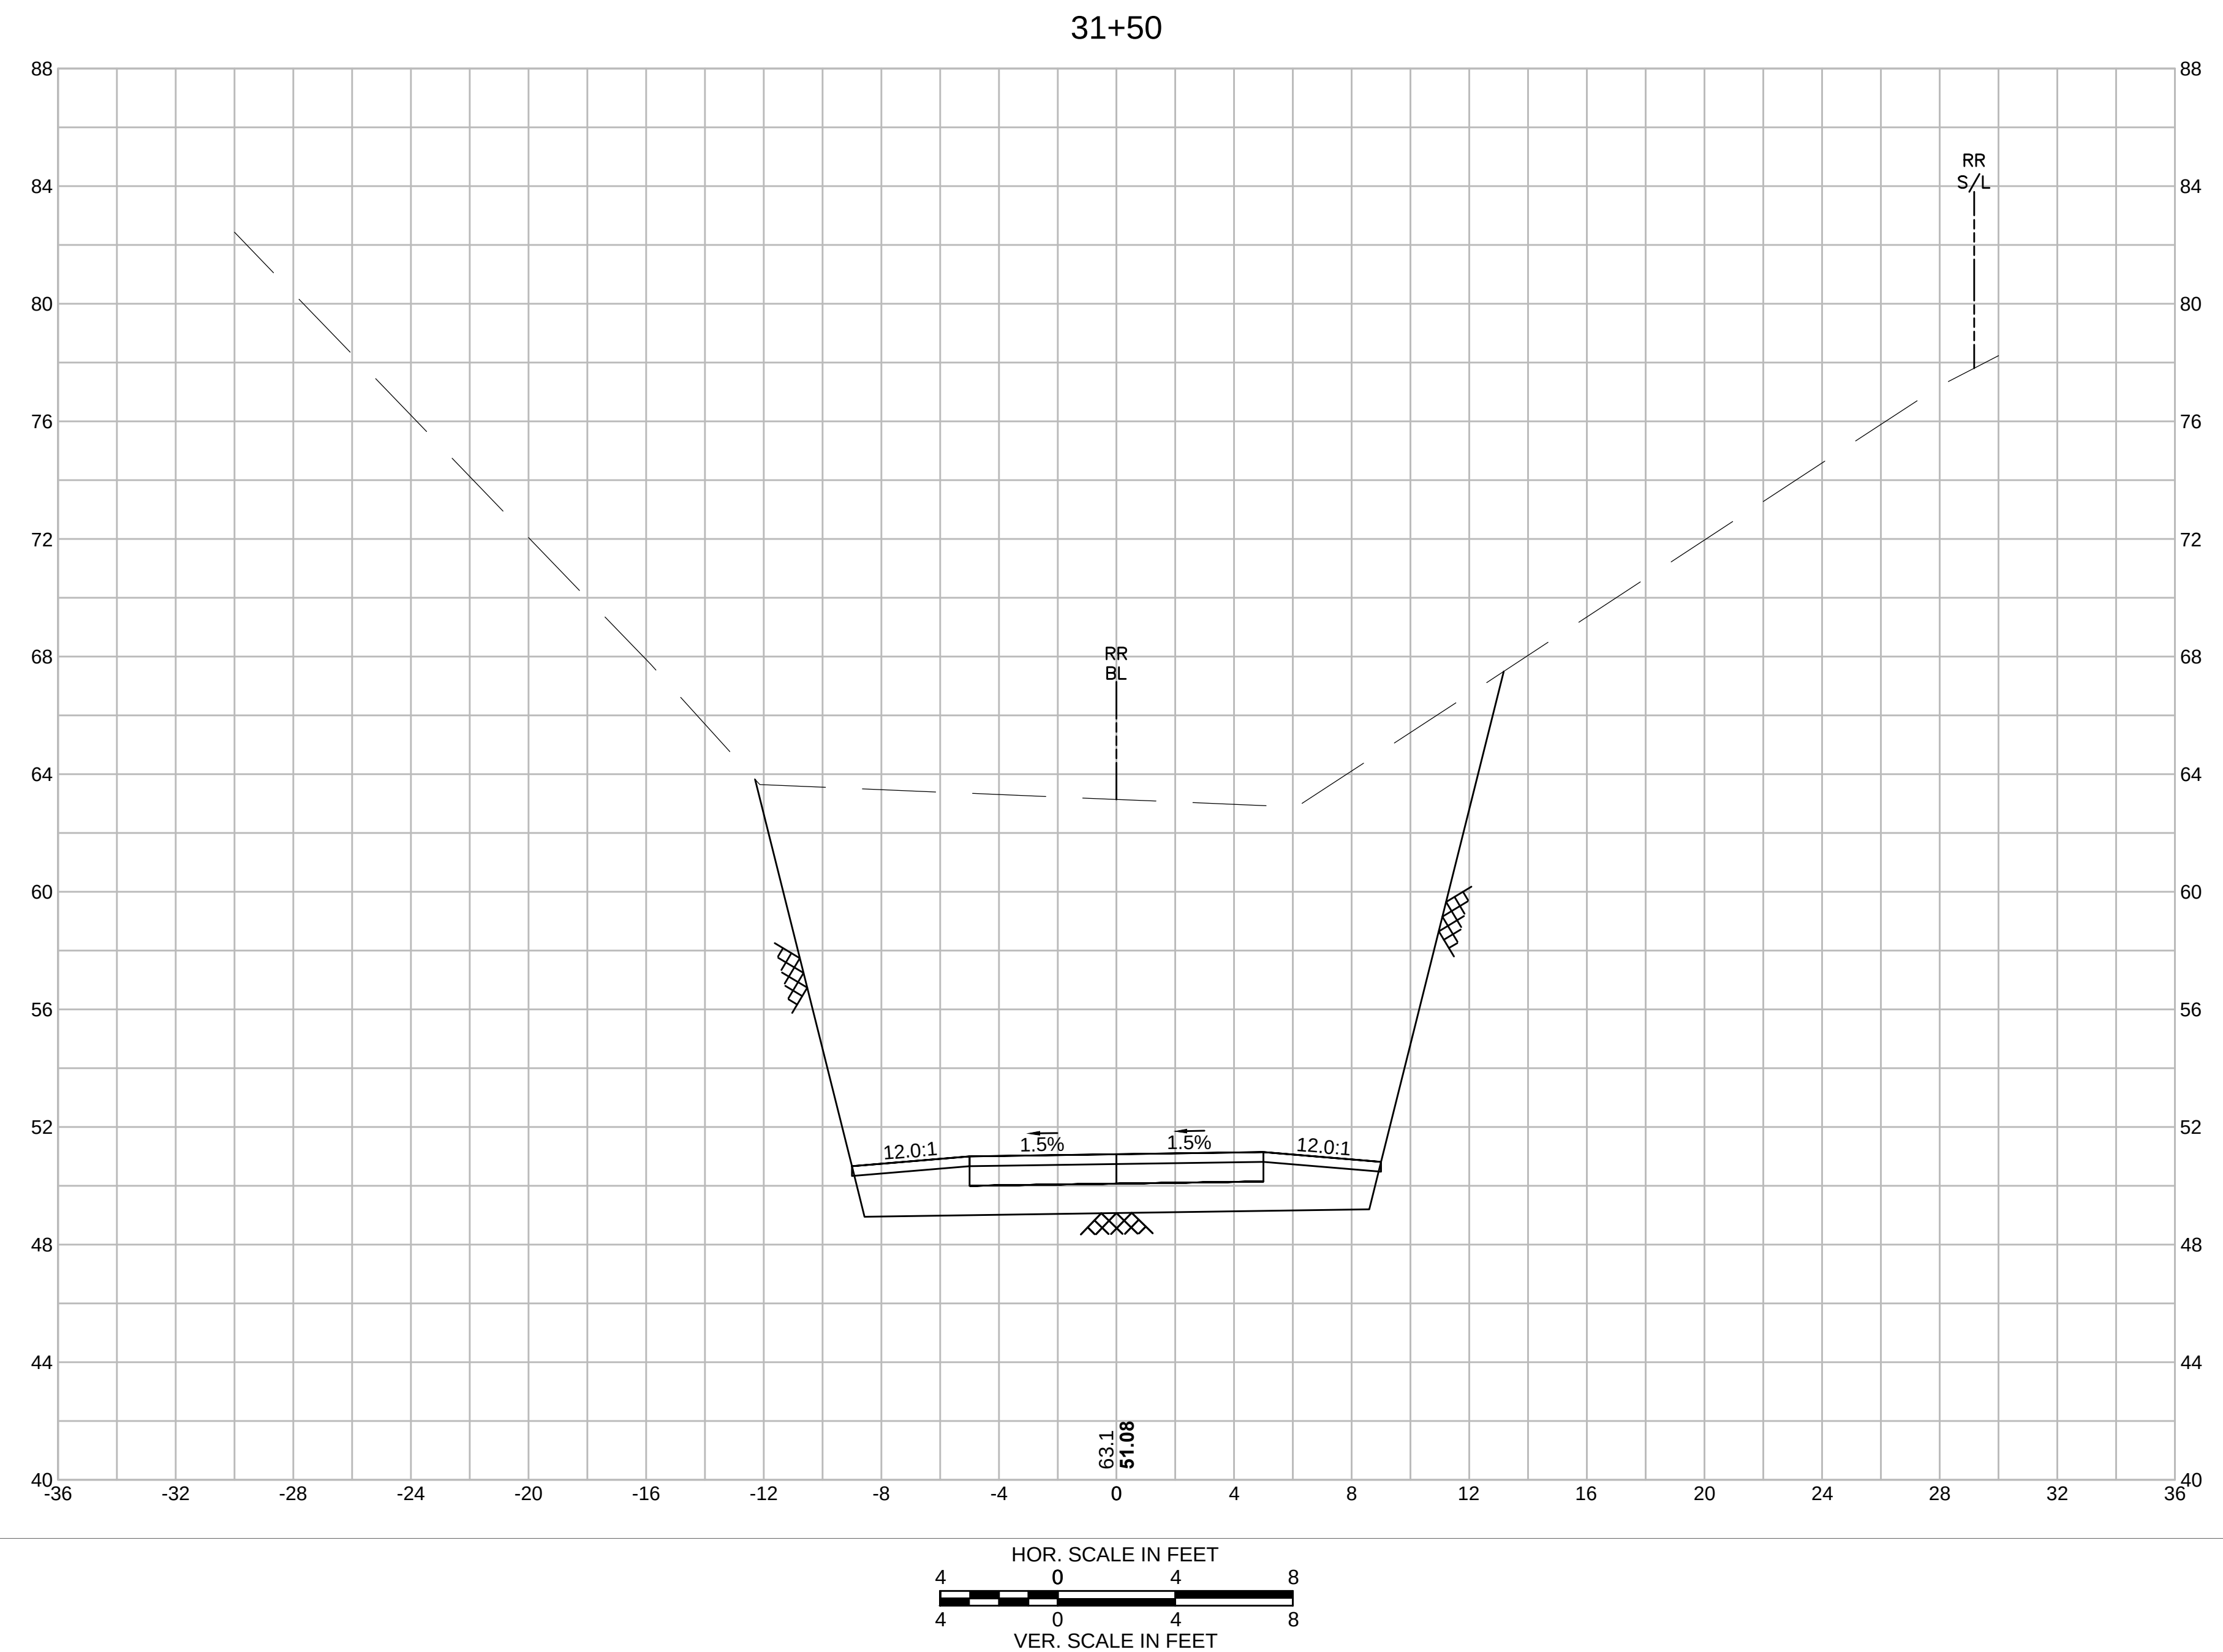

STATE	SUBMISSION	SHEET NO.	TOTAL SHEETS
MA	PRELIMINARY	64	133
STANTEC PROJECT NO.		179410549	


CROSS SECTIONS
PART 26 OF 95

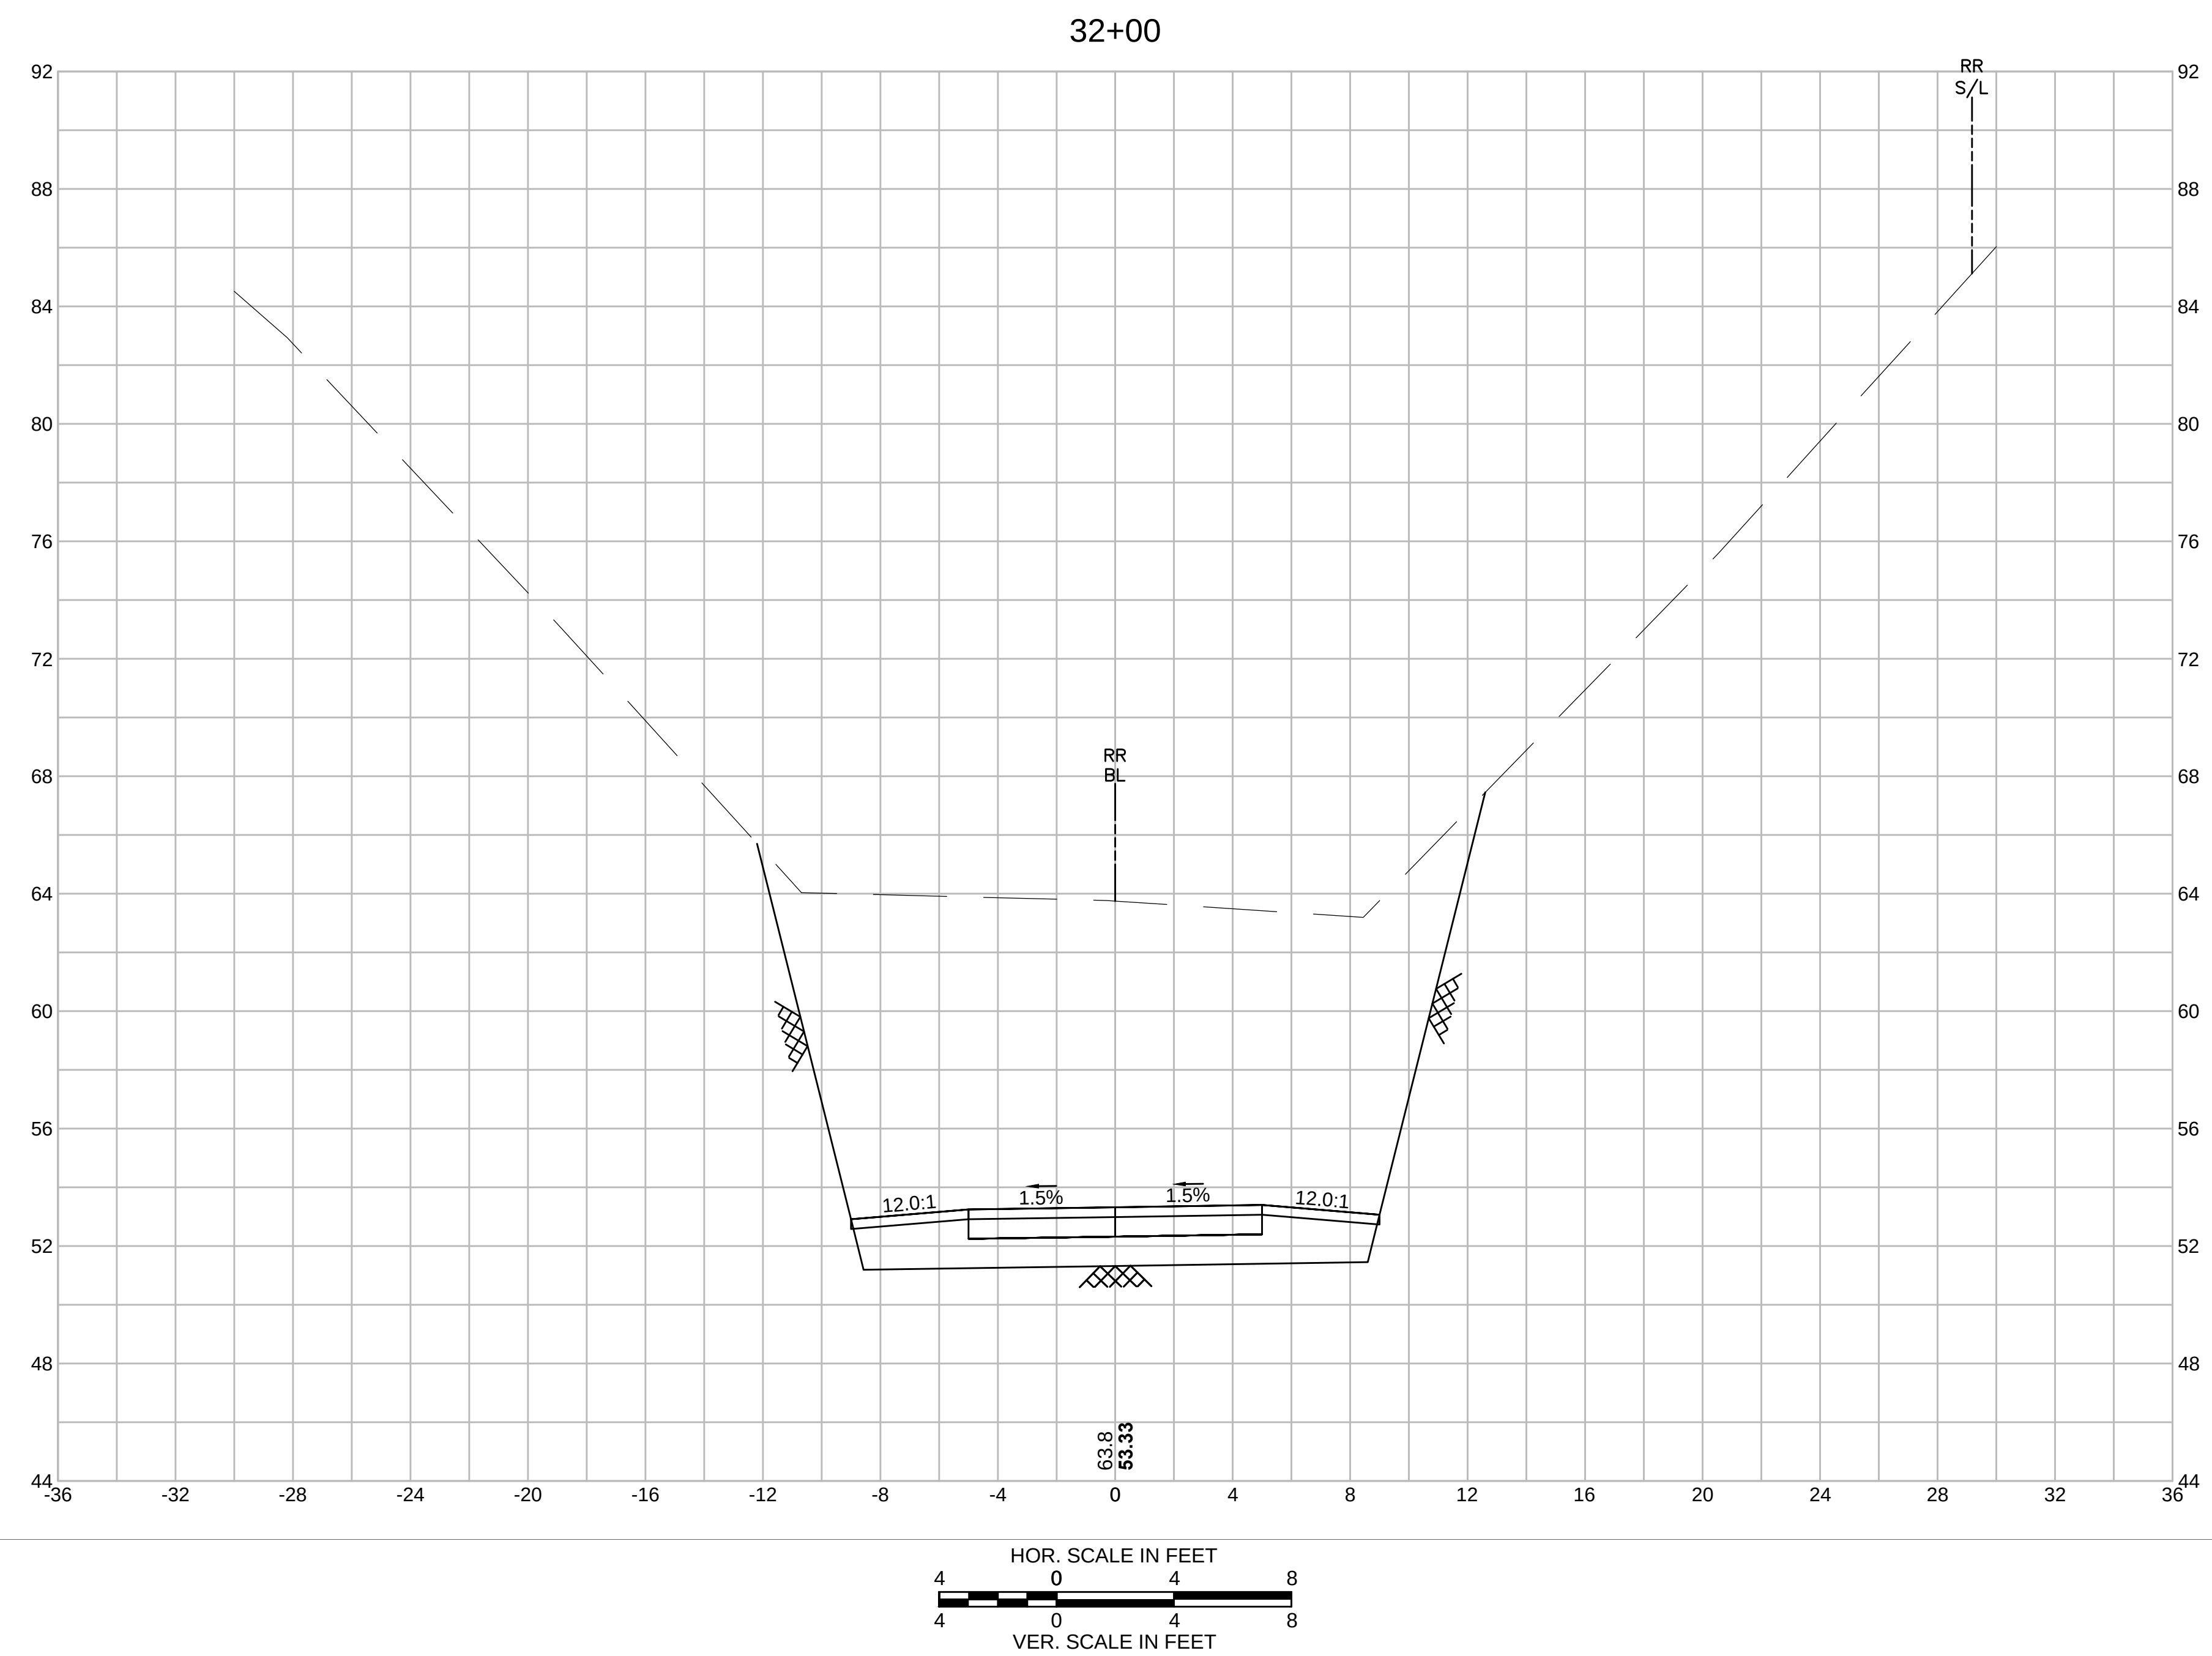

SWAMPSCOTT
SWAMPSCOTT RAIL TRAIL


STATE	SUBMISSION	SHEET NO.	TOTAL SHEETS
MA	PRELIMINARY	65	133
STANTEC PROJECT NO. 179410549			

CROSS SECTIONS
PART 27 OF 95

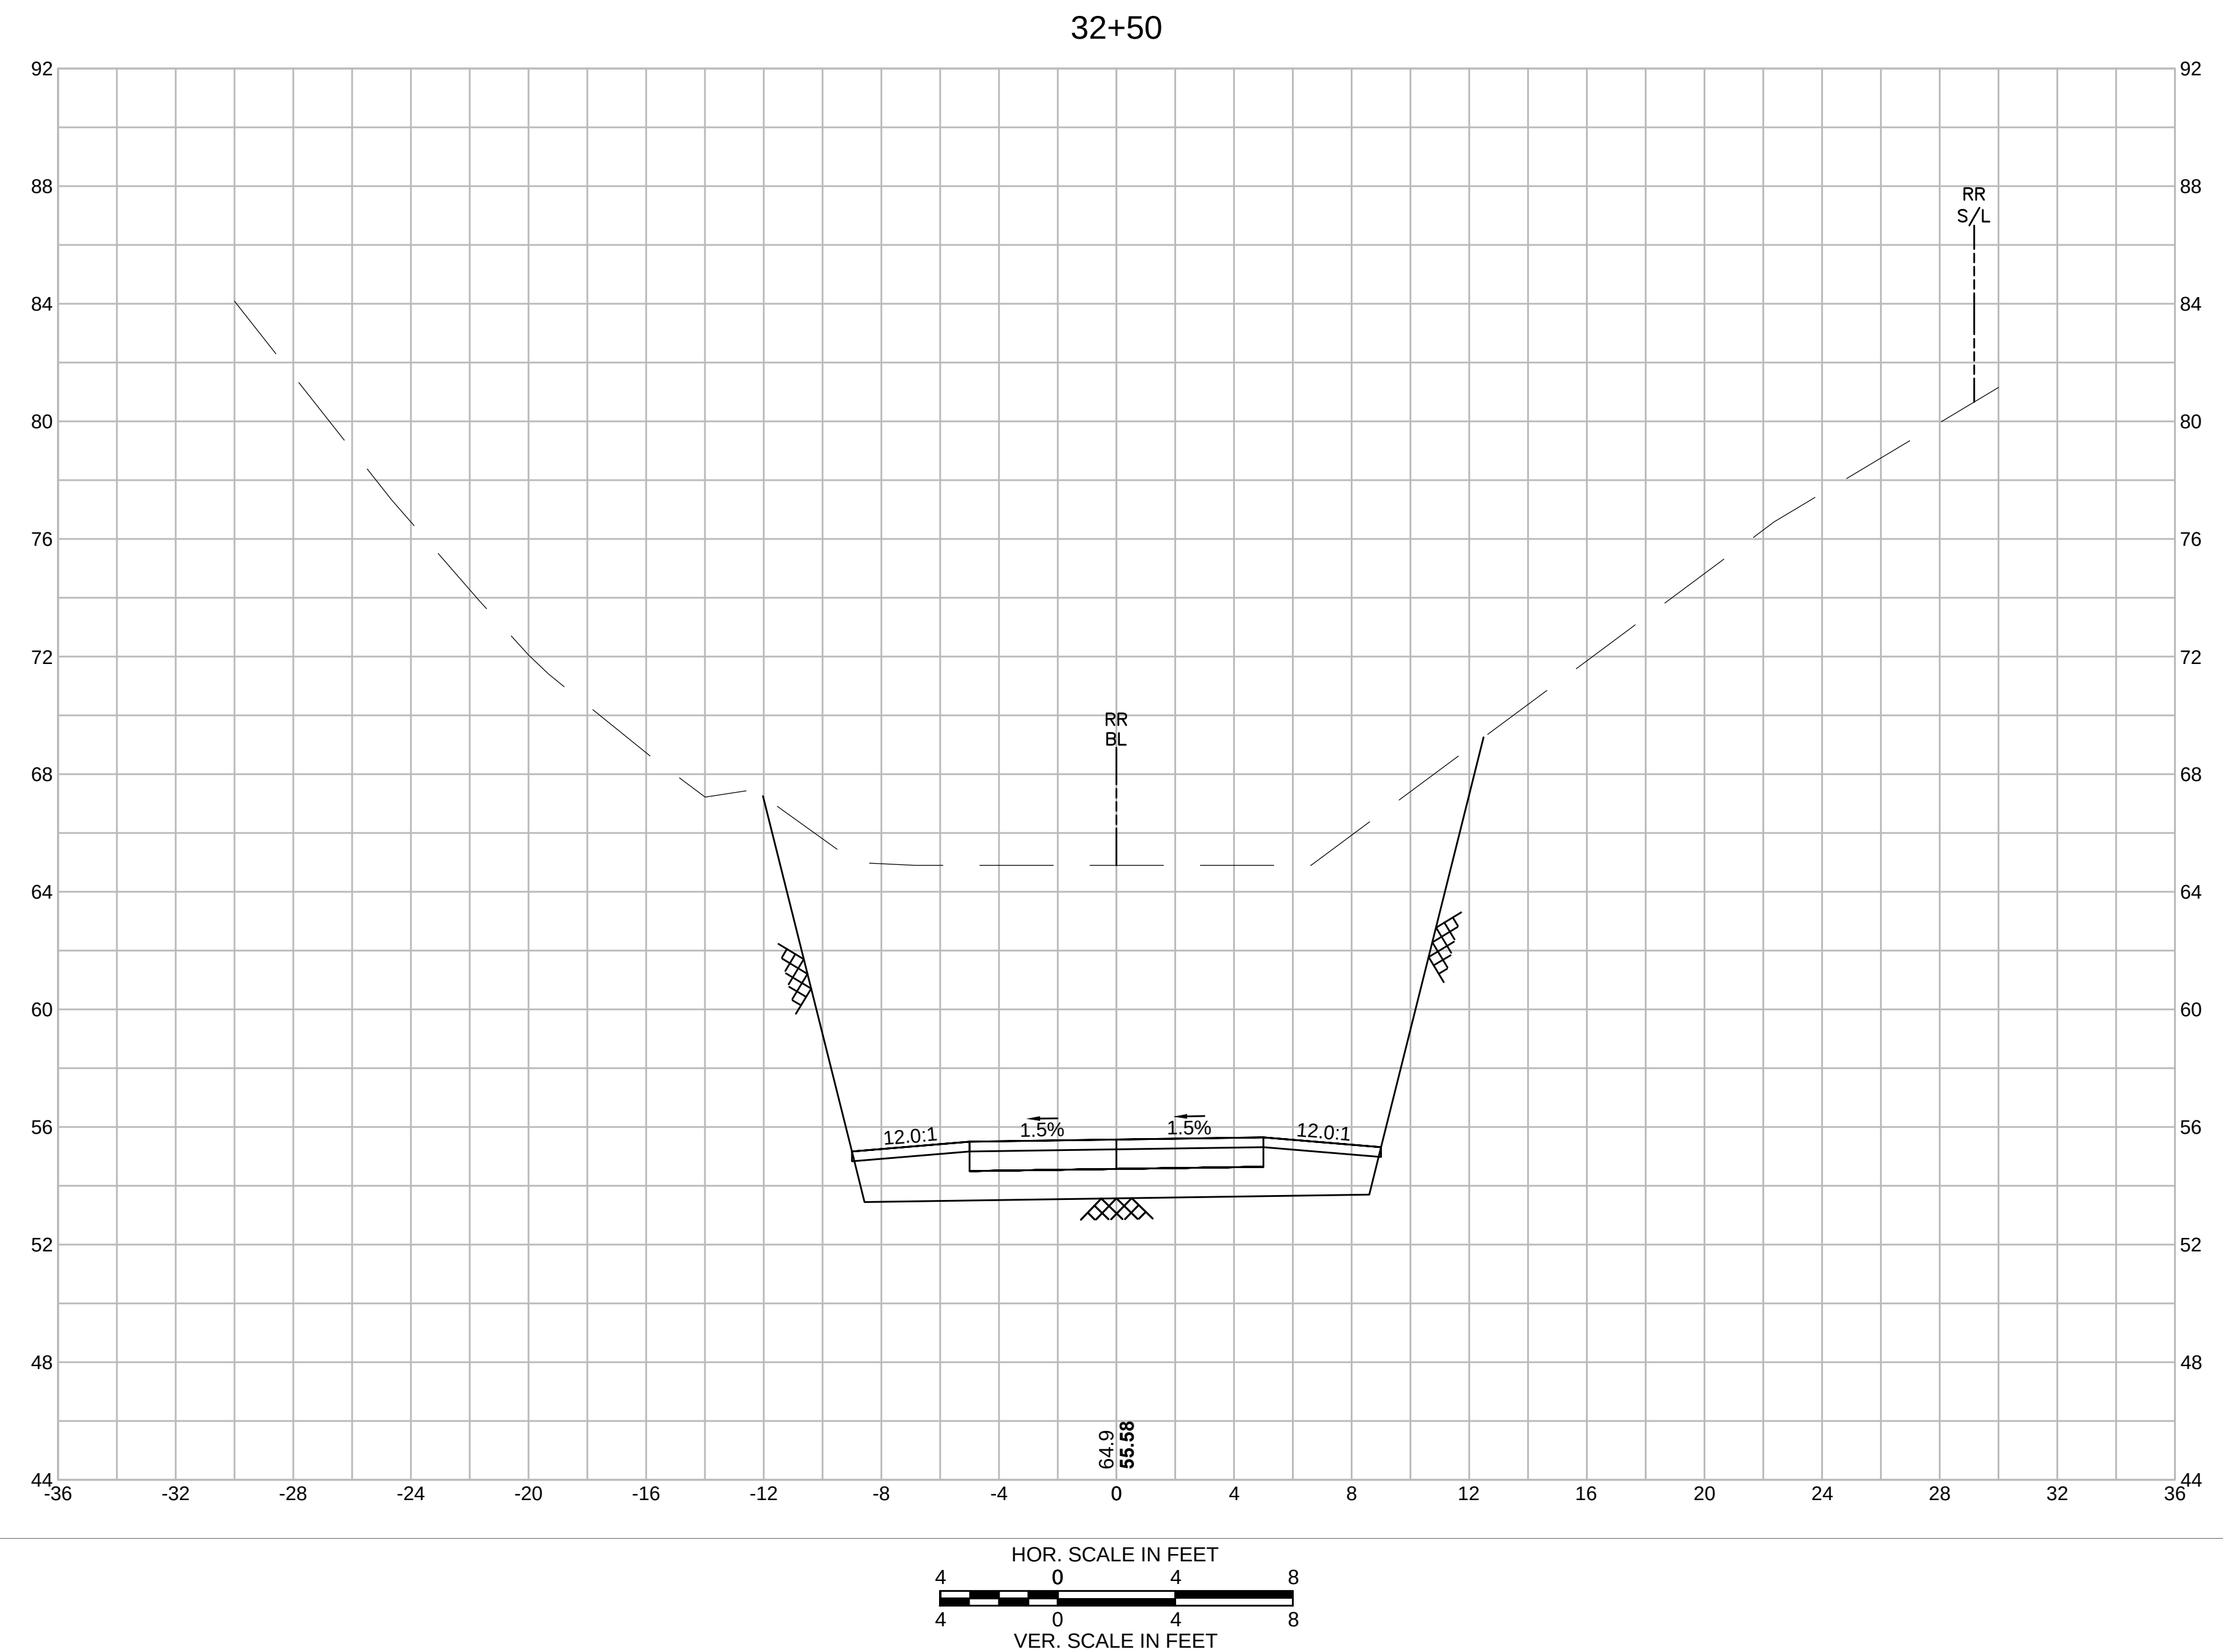

STATE	SUBMISSION	SHEET NO.	TOTAL SHEETS
MA	PRELIMINARY	66	133
STANTEC PROJECT NO.		179410549	


CROSS SECTIONS
PART 28 OF 95

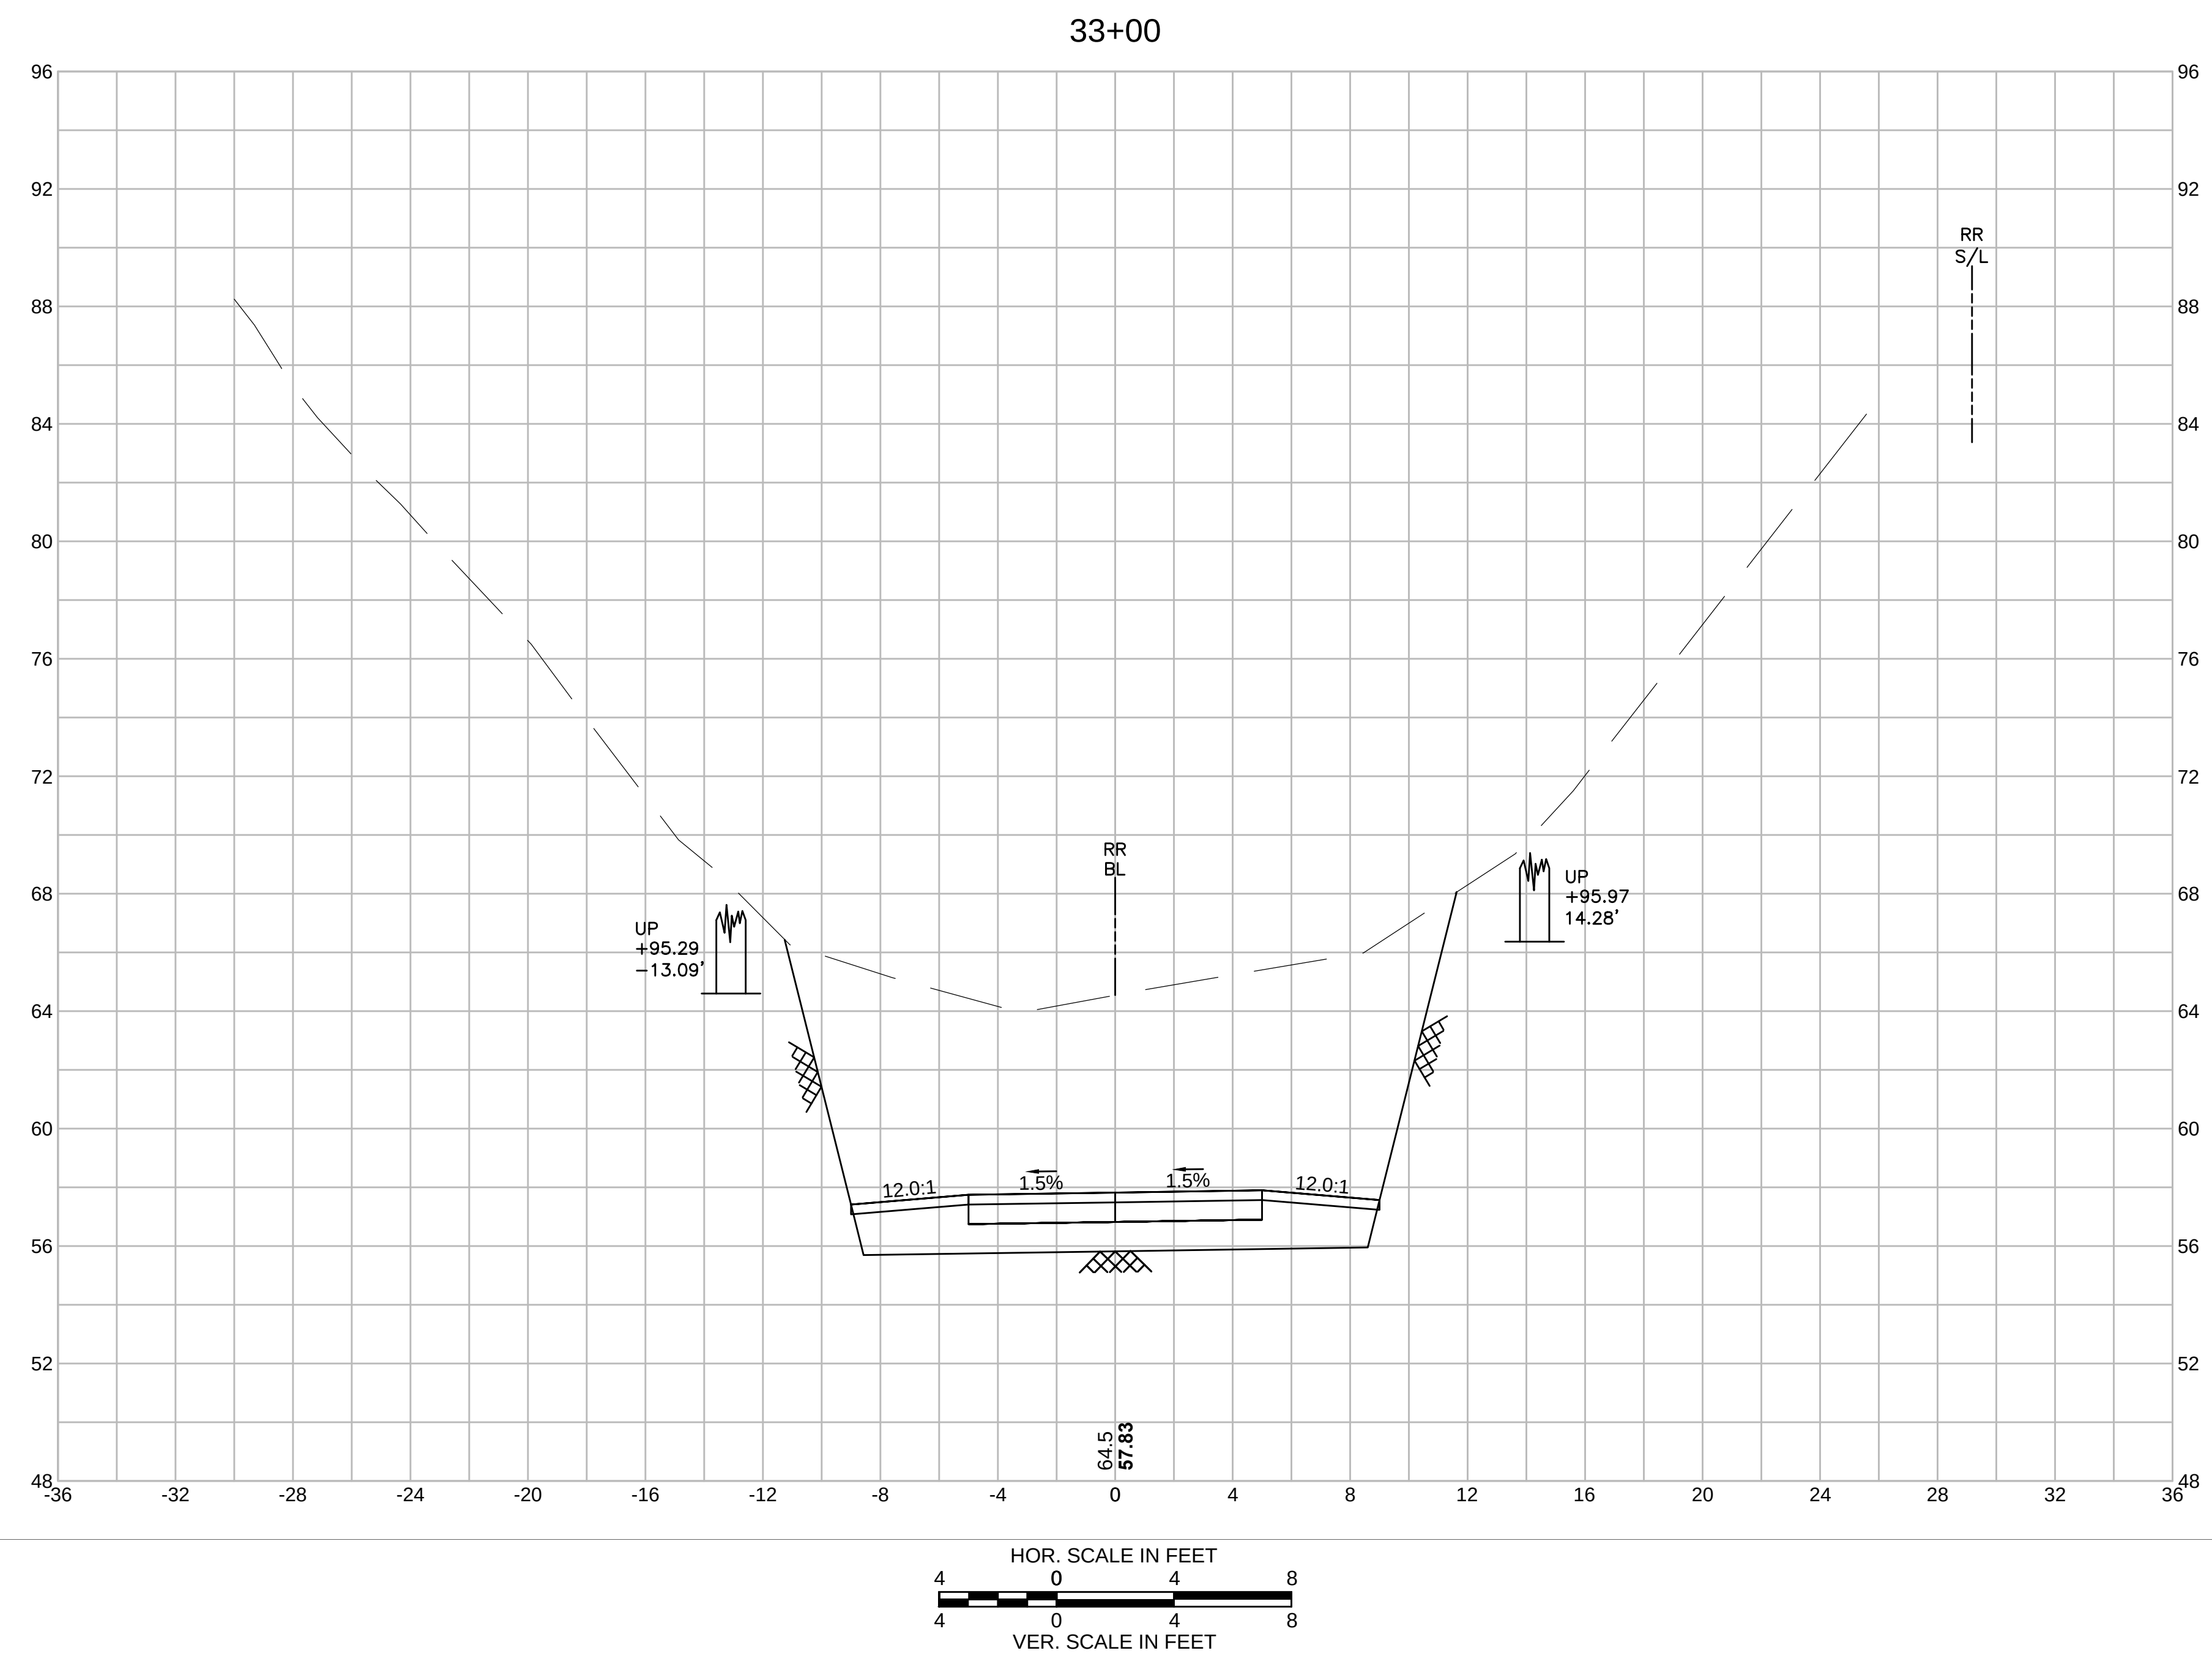

SWAMPSCOTT
SWAMPSCOTT RAIL TRAIL


STATE	SUBMISSION	SHEET NO.	TOTAL SHEETS
MA	PRELIMINARY	67	133
STANTEC PROJECT NO. 179410549			

CROSS SECTIONS
PART 29 OF 95

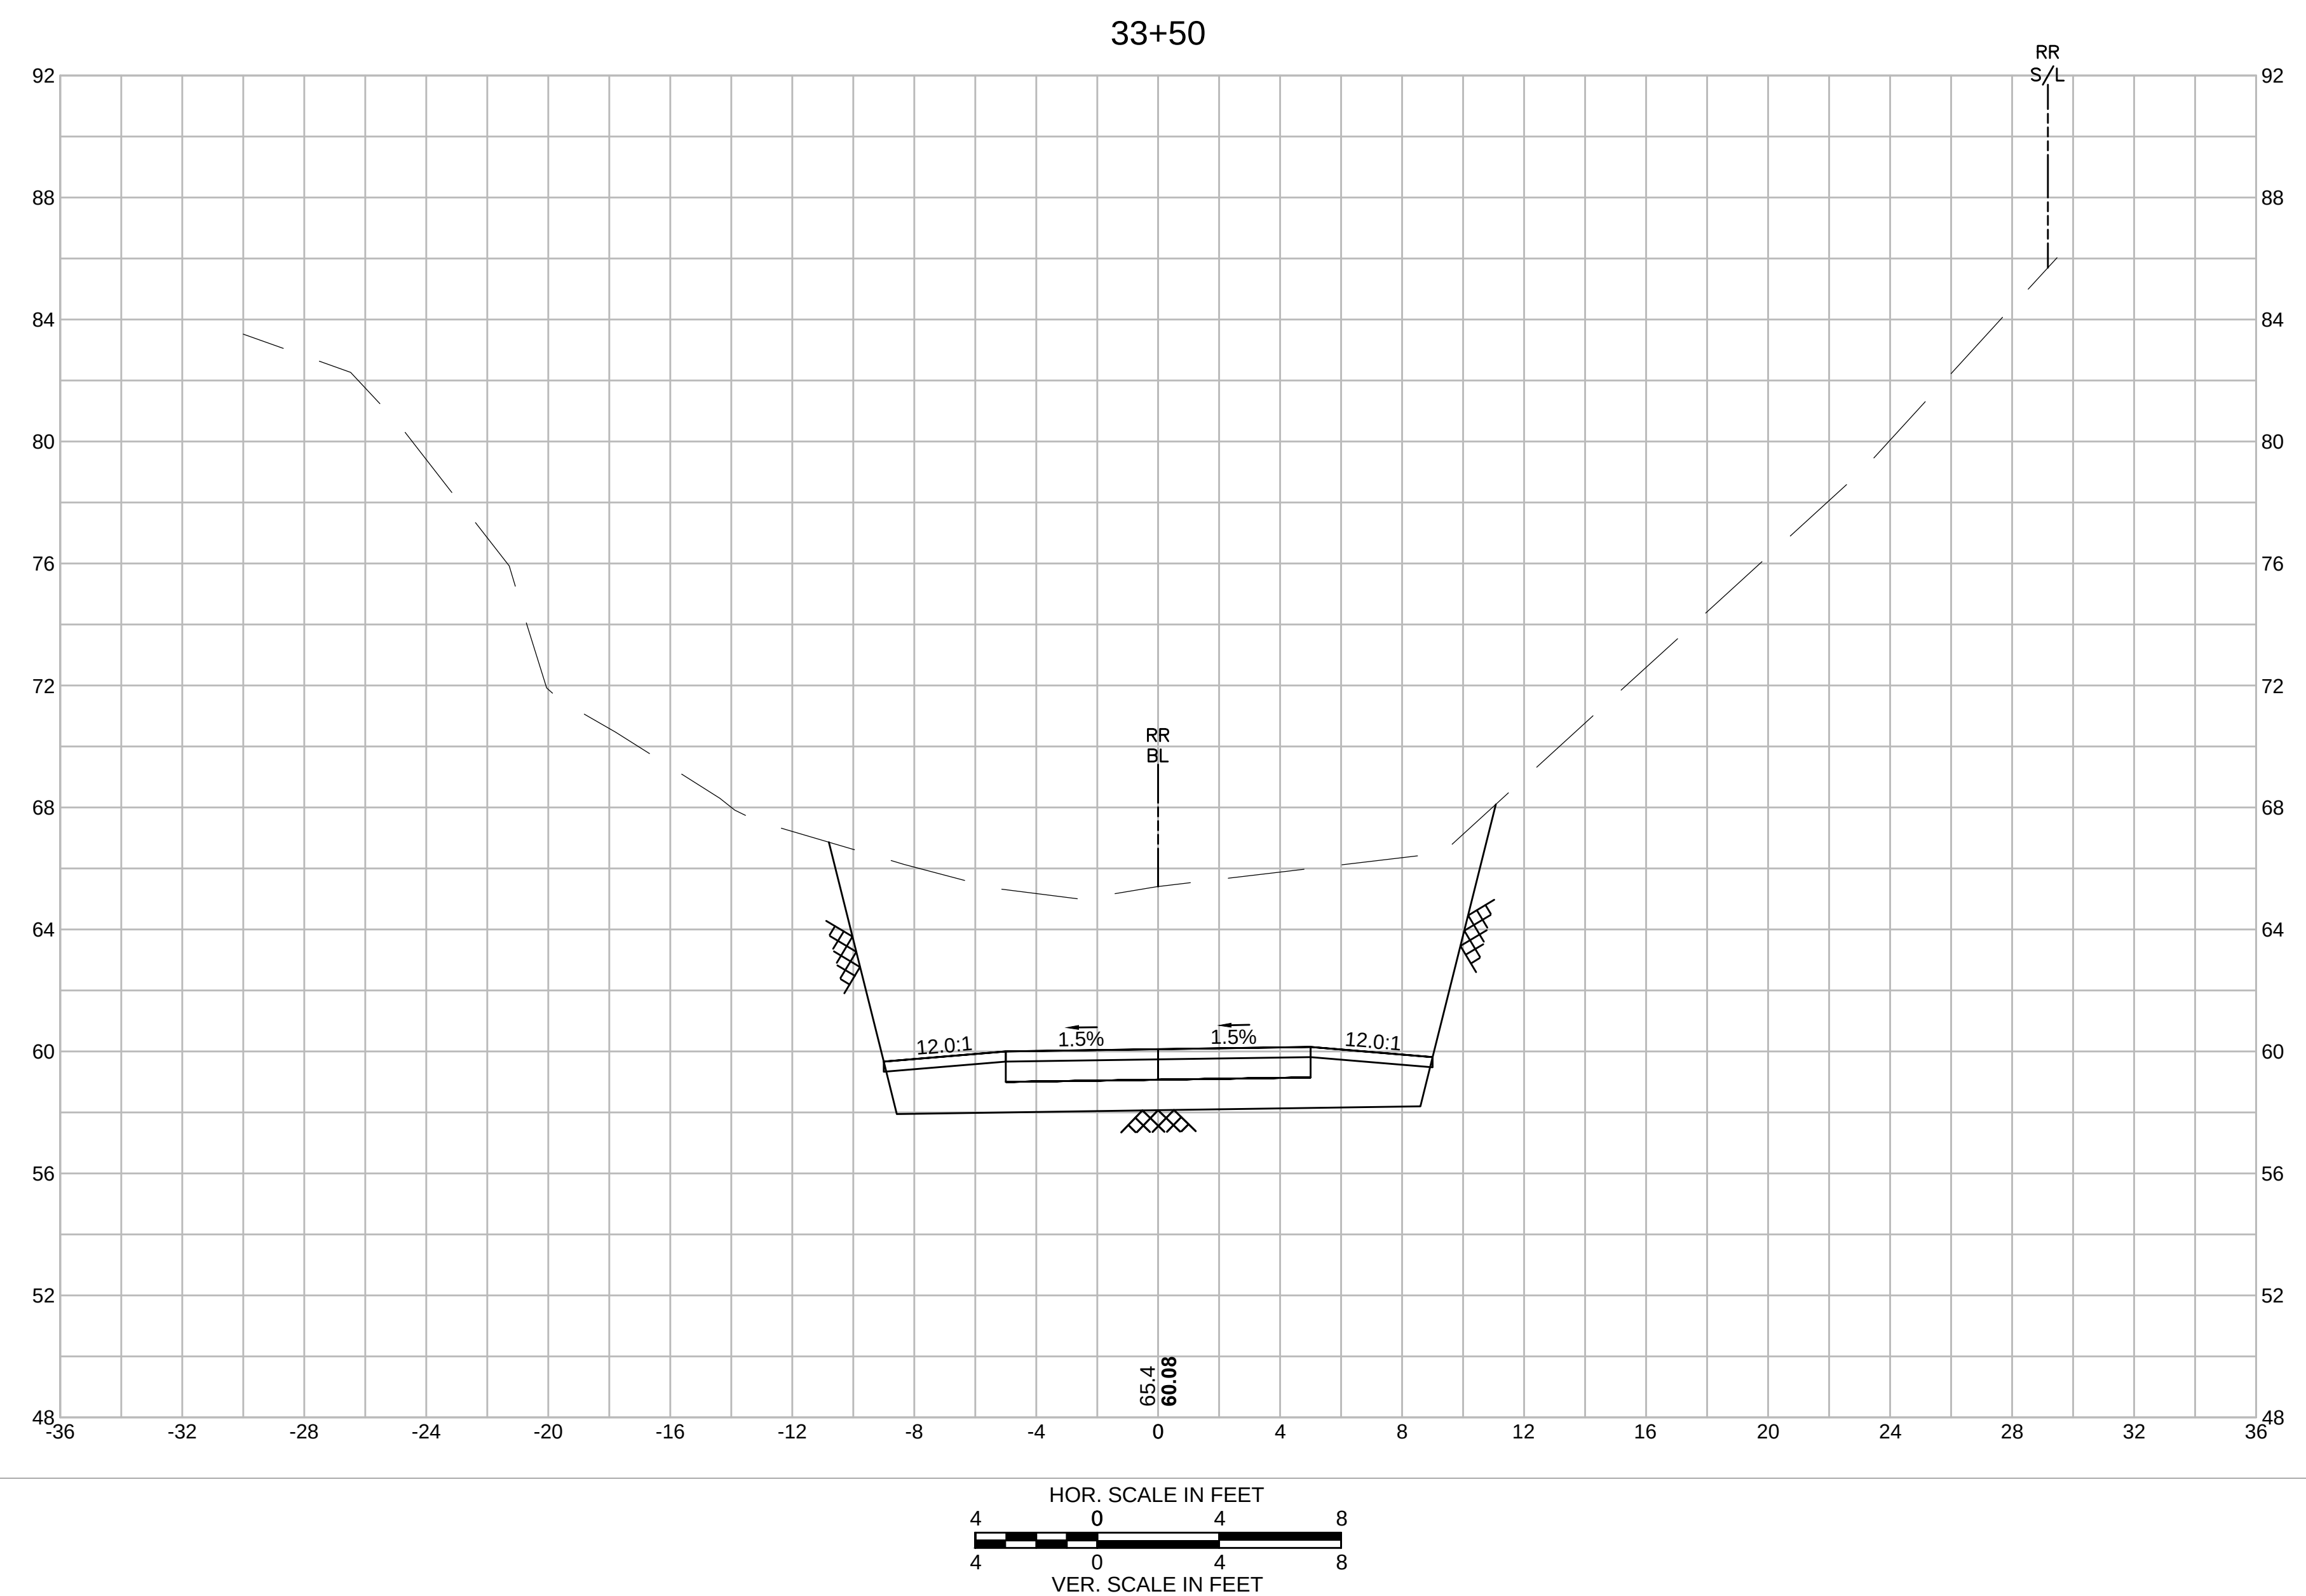


STATE	SUBMISSION	SHEET NO.	TOTAL SHEETS
MA	PRELIMINARY	68	133
STANTEC PROJECT NO.		179410549	

CROSS SECTIONS
PART 30 OF 95

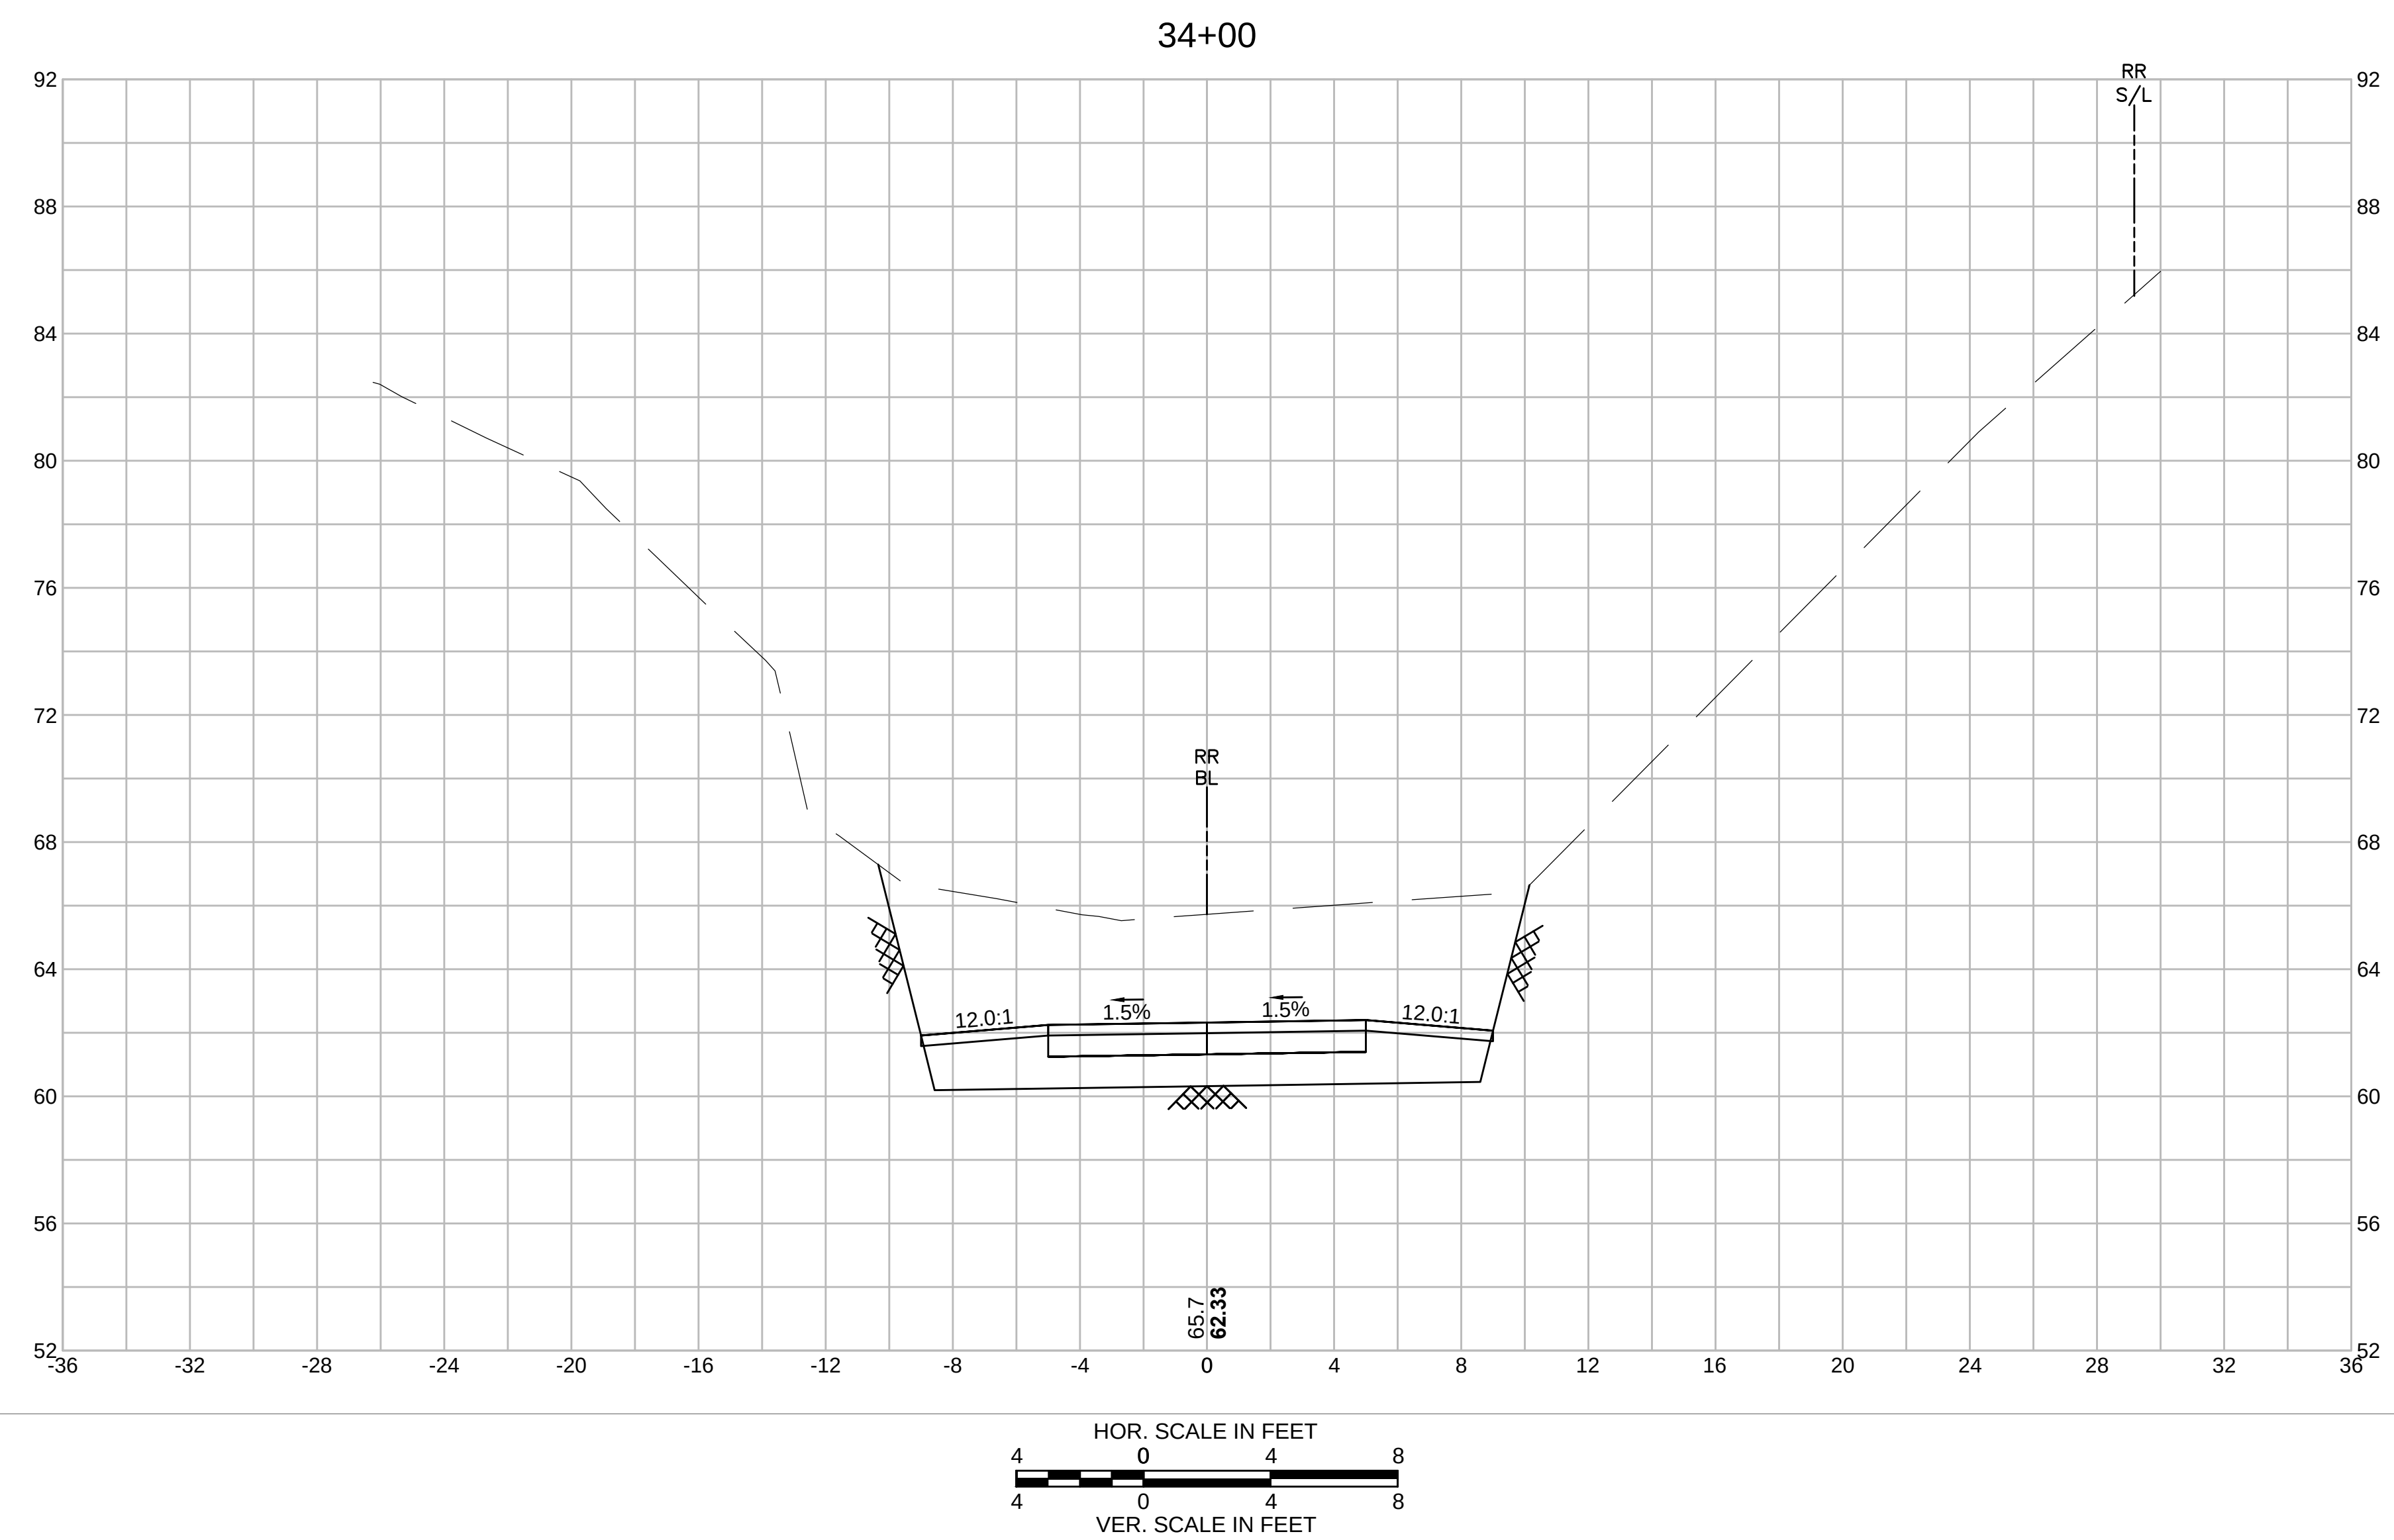


STATE	SUBMISSION	SHEET NO.	TOTAL SHEETS
MA	PRELIMINARY	69	133
STANTEC PROJECT NO.		179410549	

CROSS SECTIONS
PART 31 OF 95

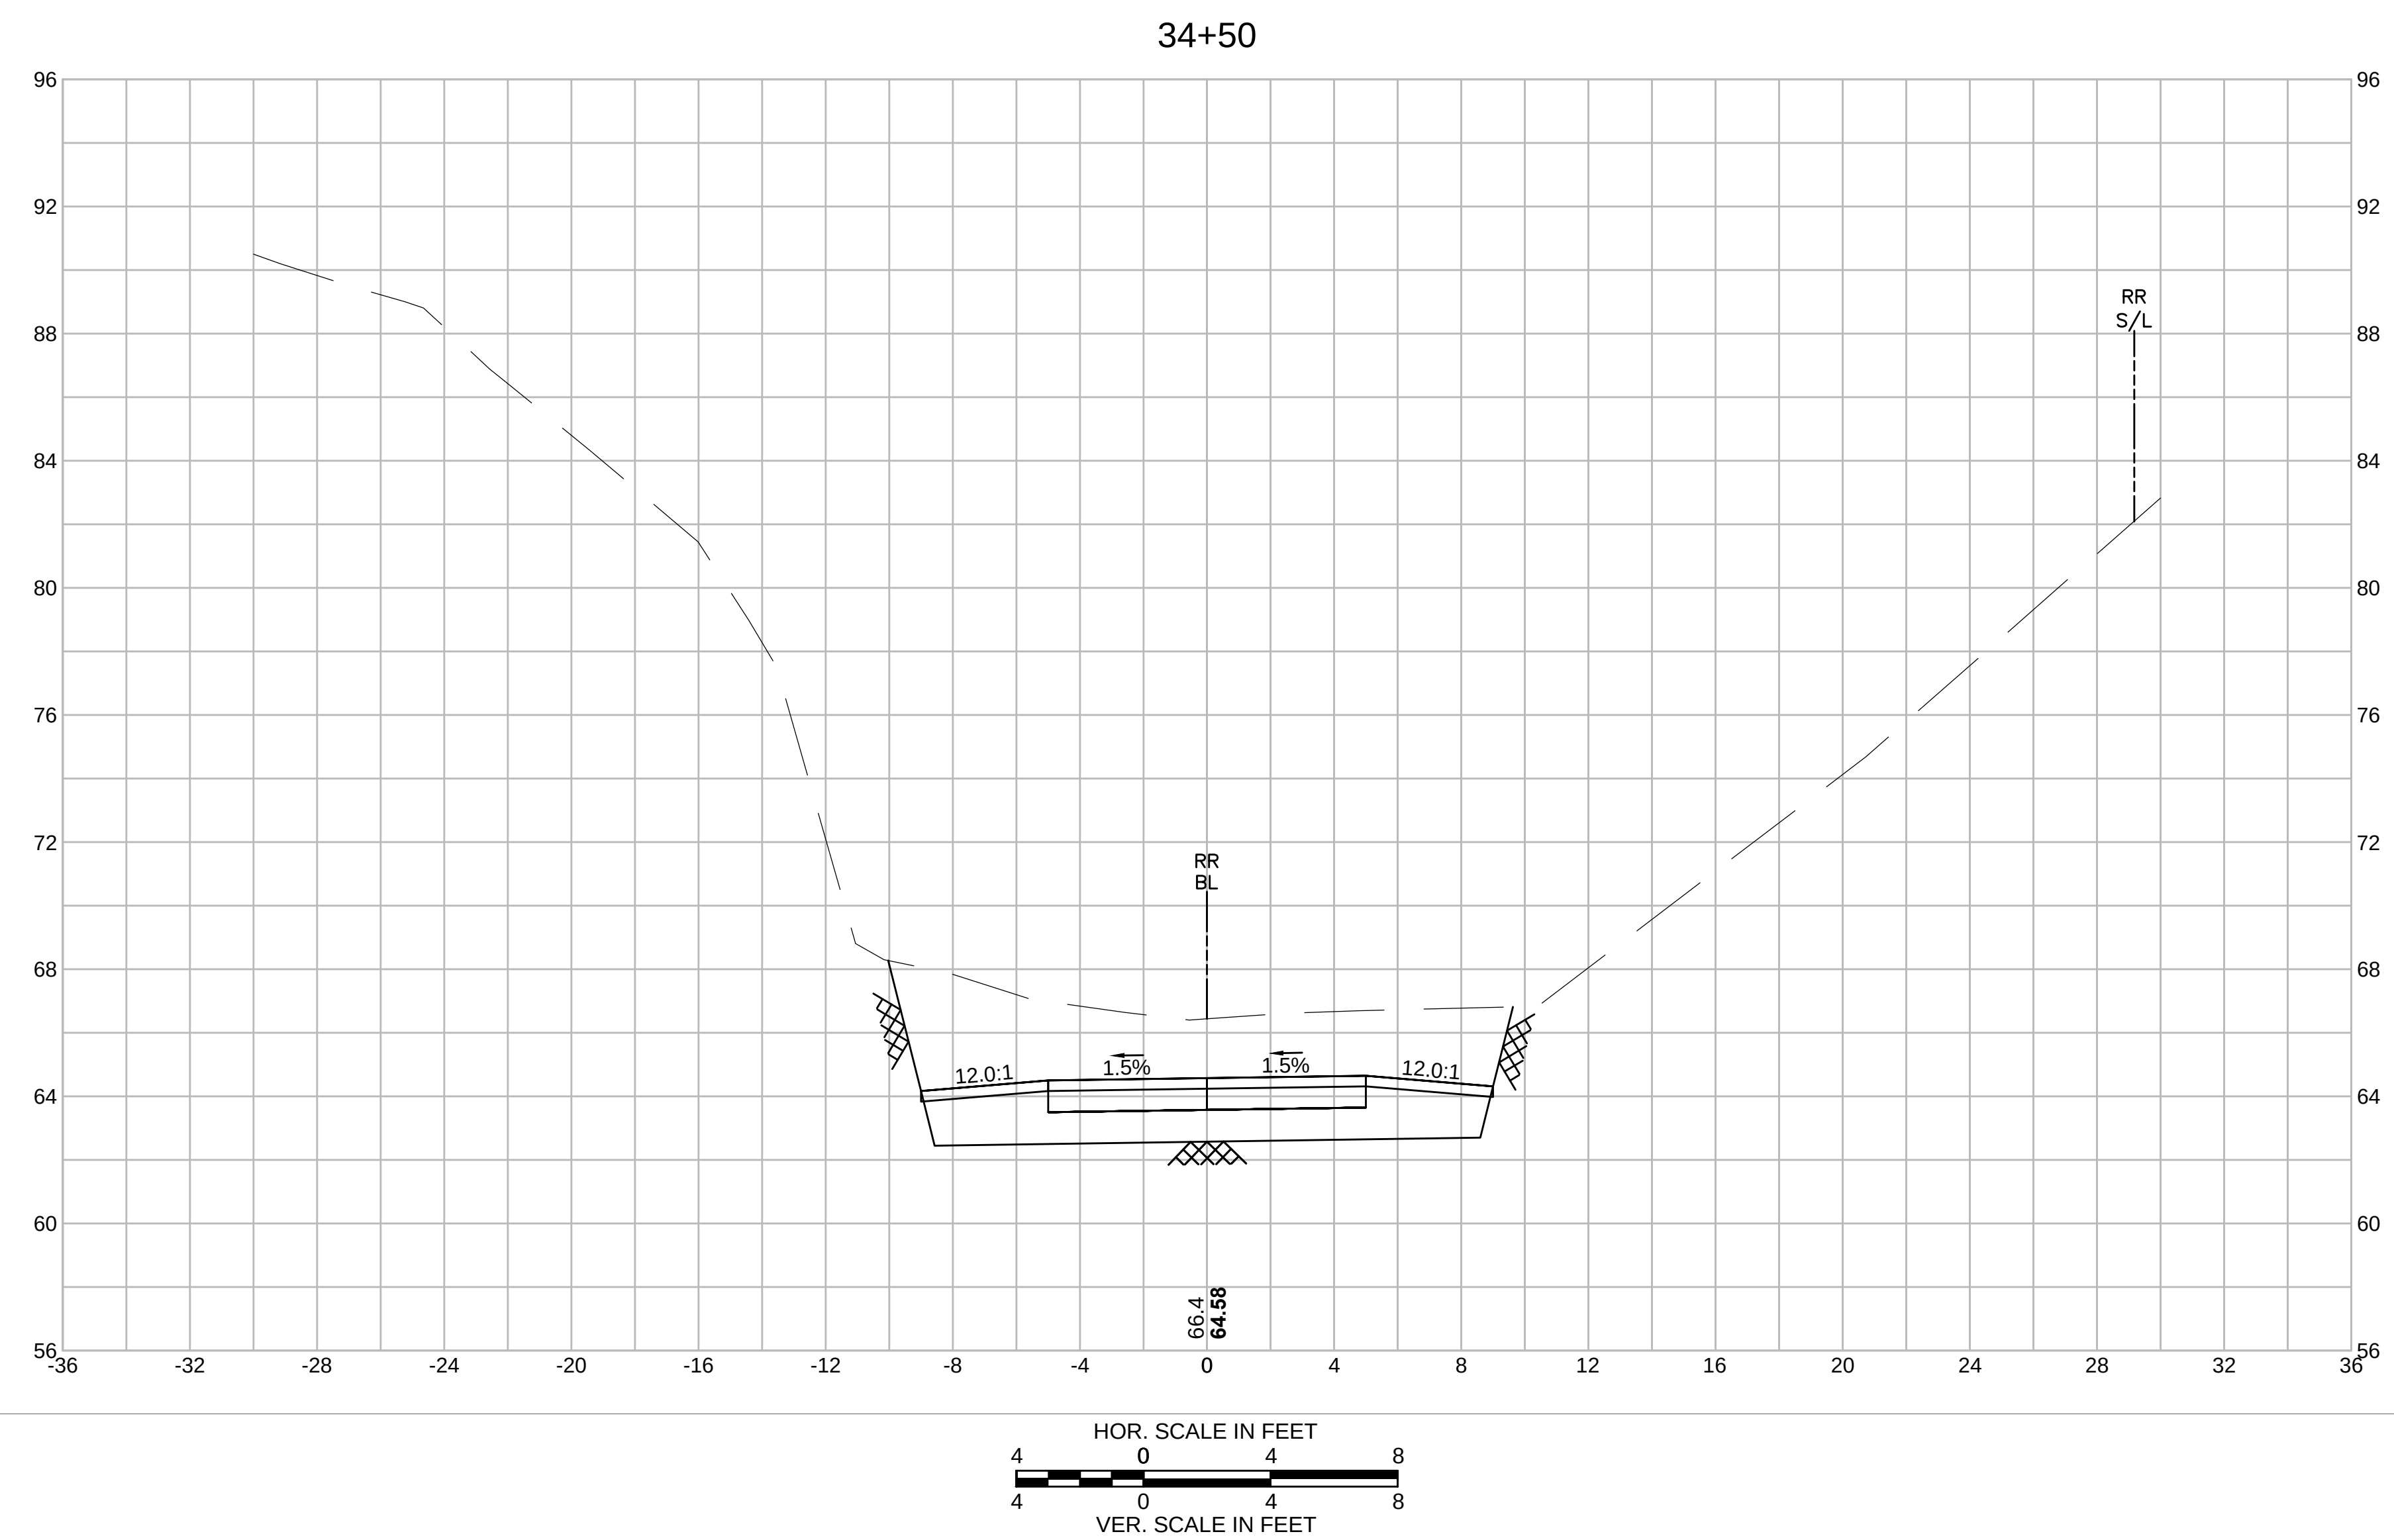

STATE	SUBMISSION	SHEET NO.	TOTAL SHEETS
MA	PRELIMINARY	70	133
STANTEC PROJECT NO.		179410549	


CROSS SECTIONS
PART 32 OF 95

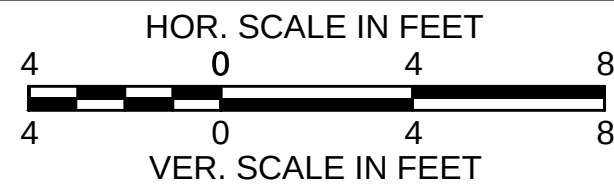

SWAMPSCOTT
SWAMPSCOTT RAIL TRAIL


STATE	SUBMISSION	SHEET NO.	TOTAL SHEETS
MA	PRELIMINARY	71	133
STANTEC PROJECT NO. 179410549			

CROSS SECTIONS
PART 33 OF 95

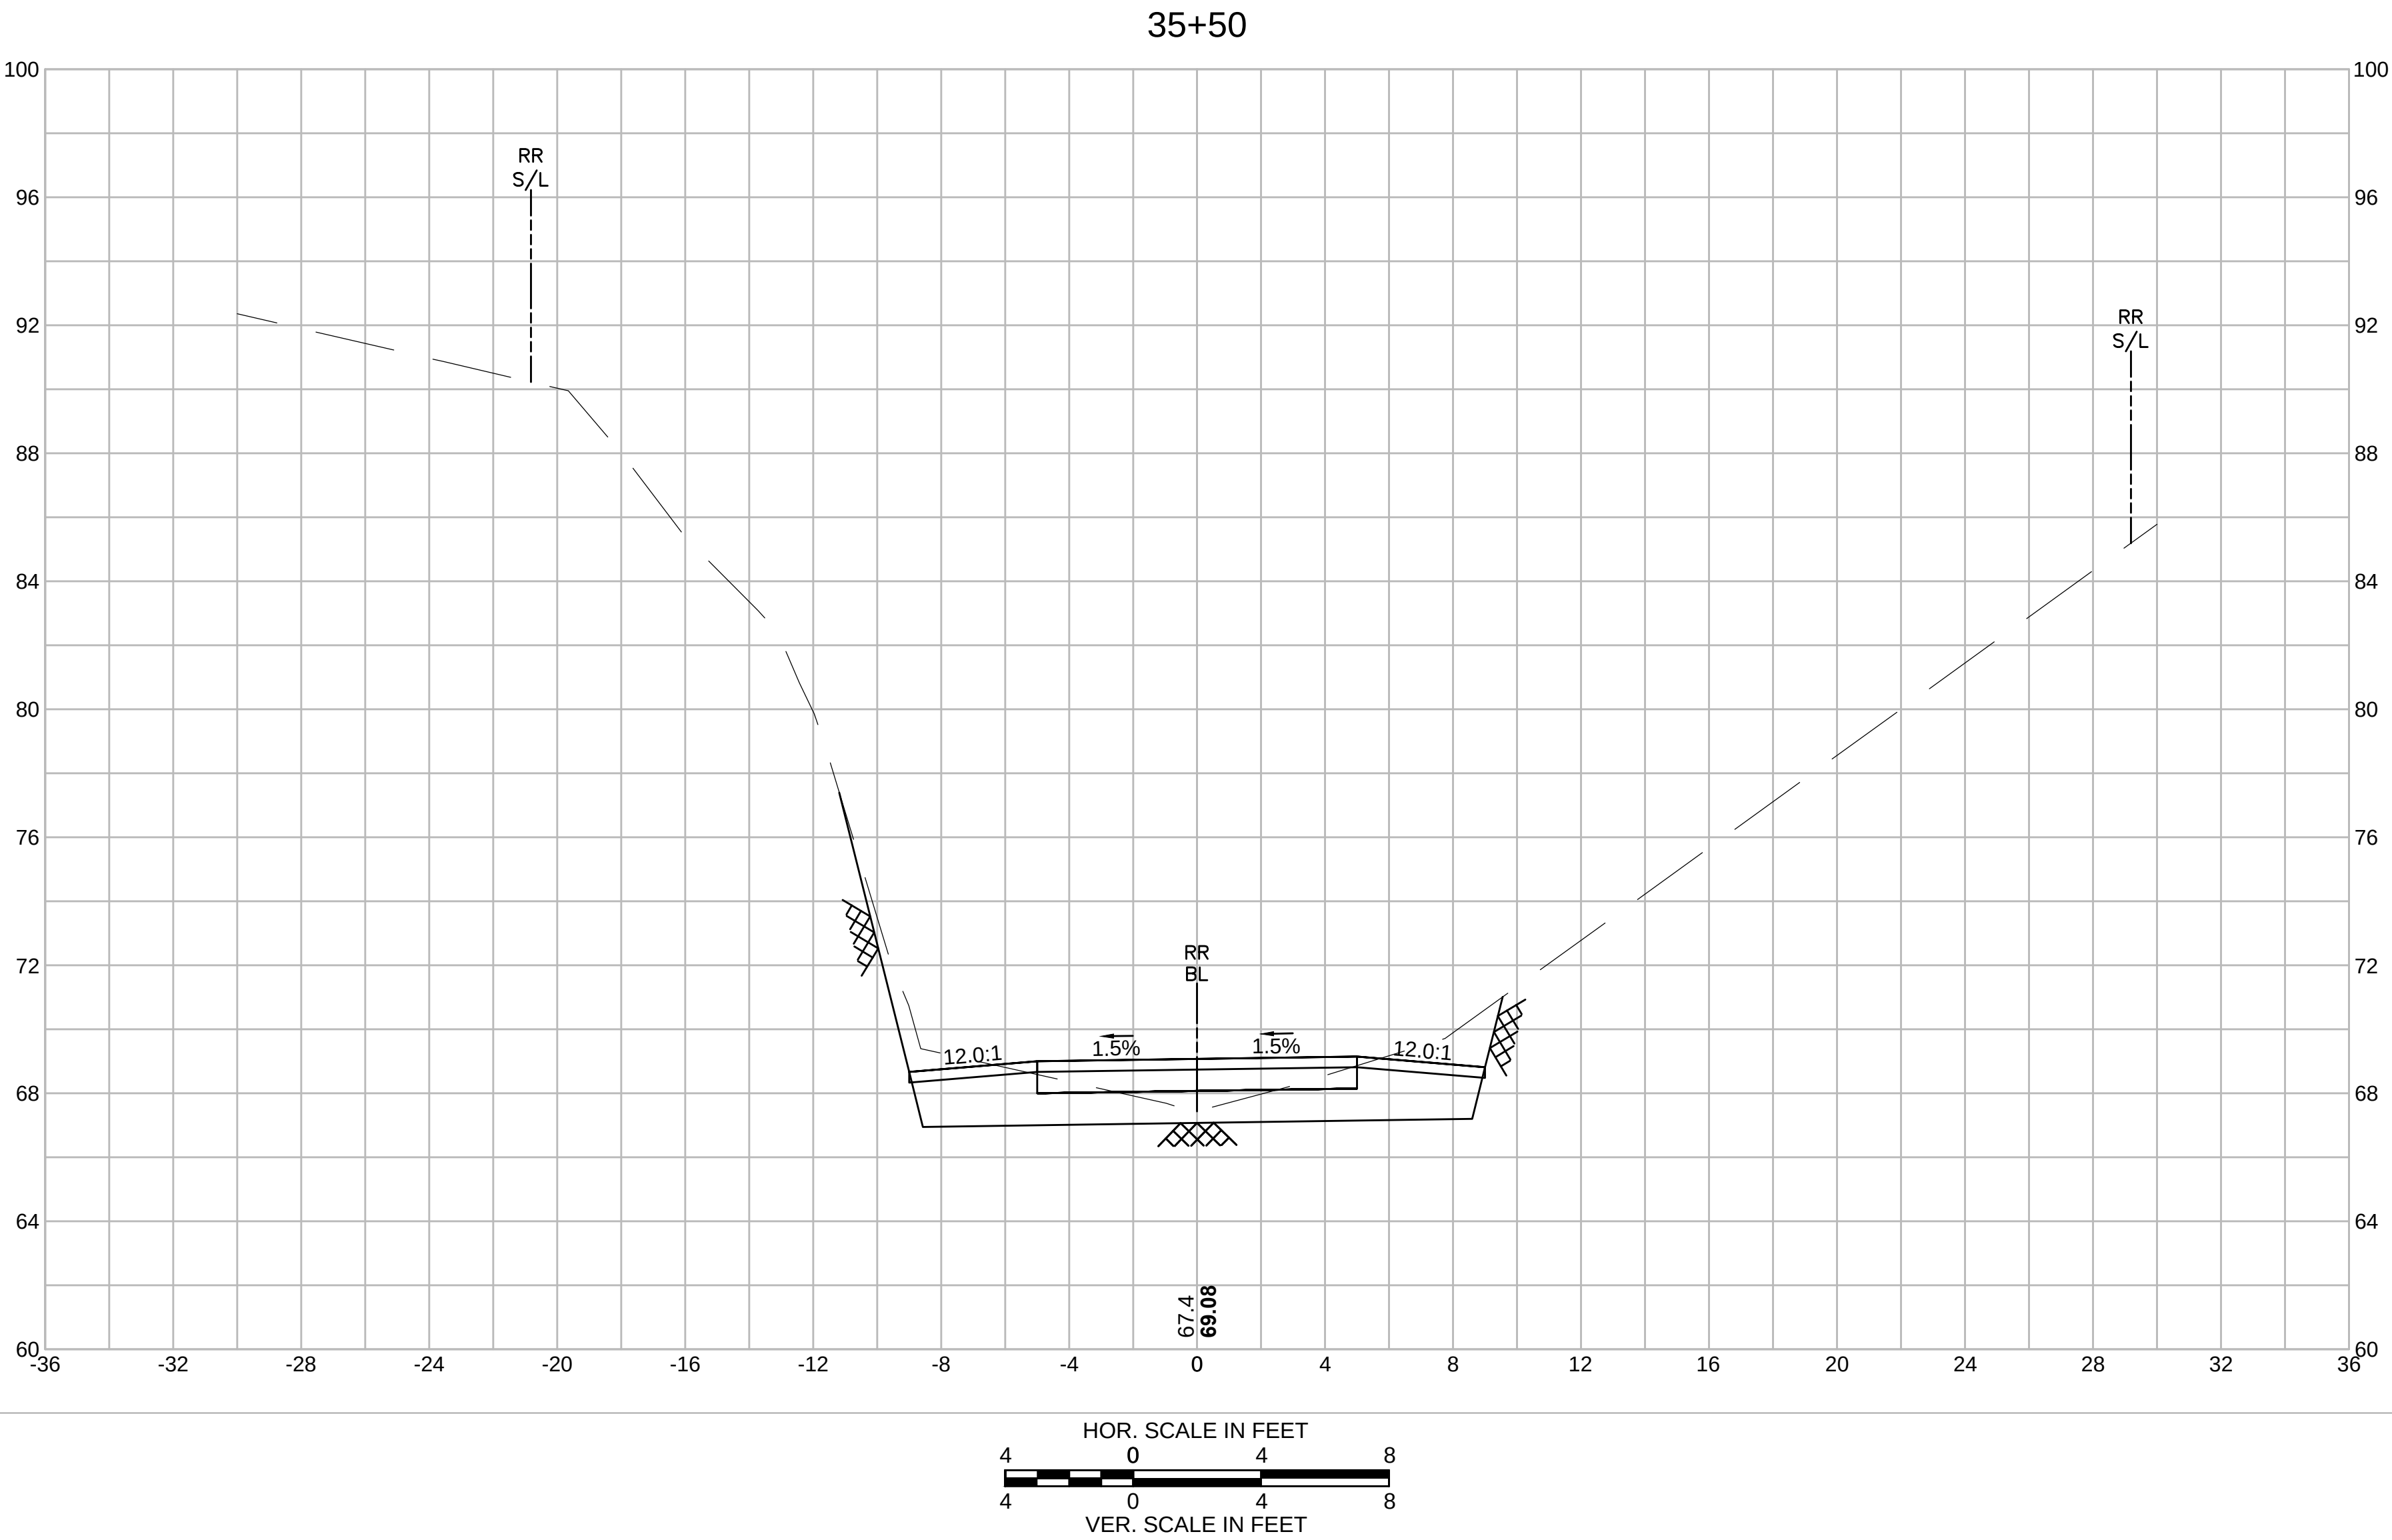

STATE	SUBMISSION	SHEET NO.	TOTAL SHEETS
MA	PRELIMINARY	72	133
STANTEC PROJECT NO.		179410549	


CROSS SECTIONS
PART 34 OF 95

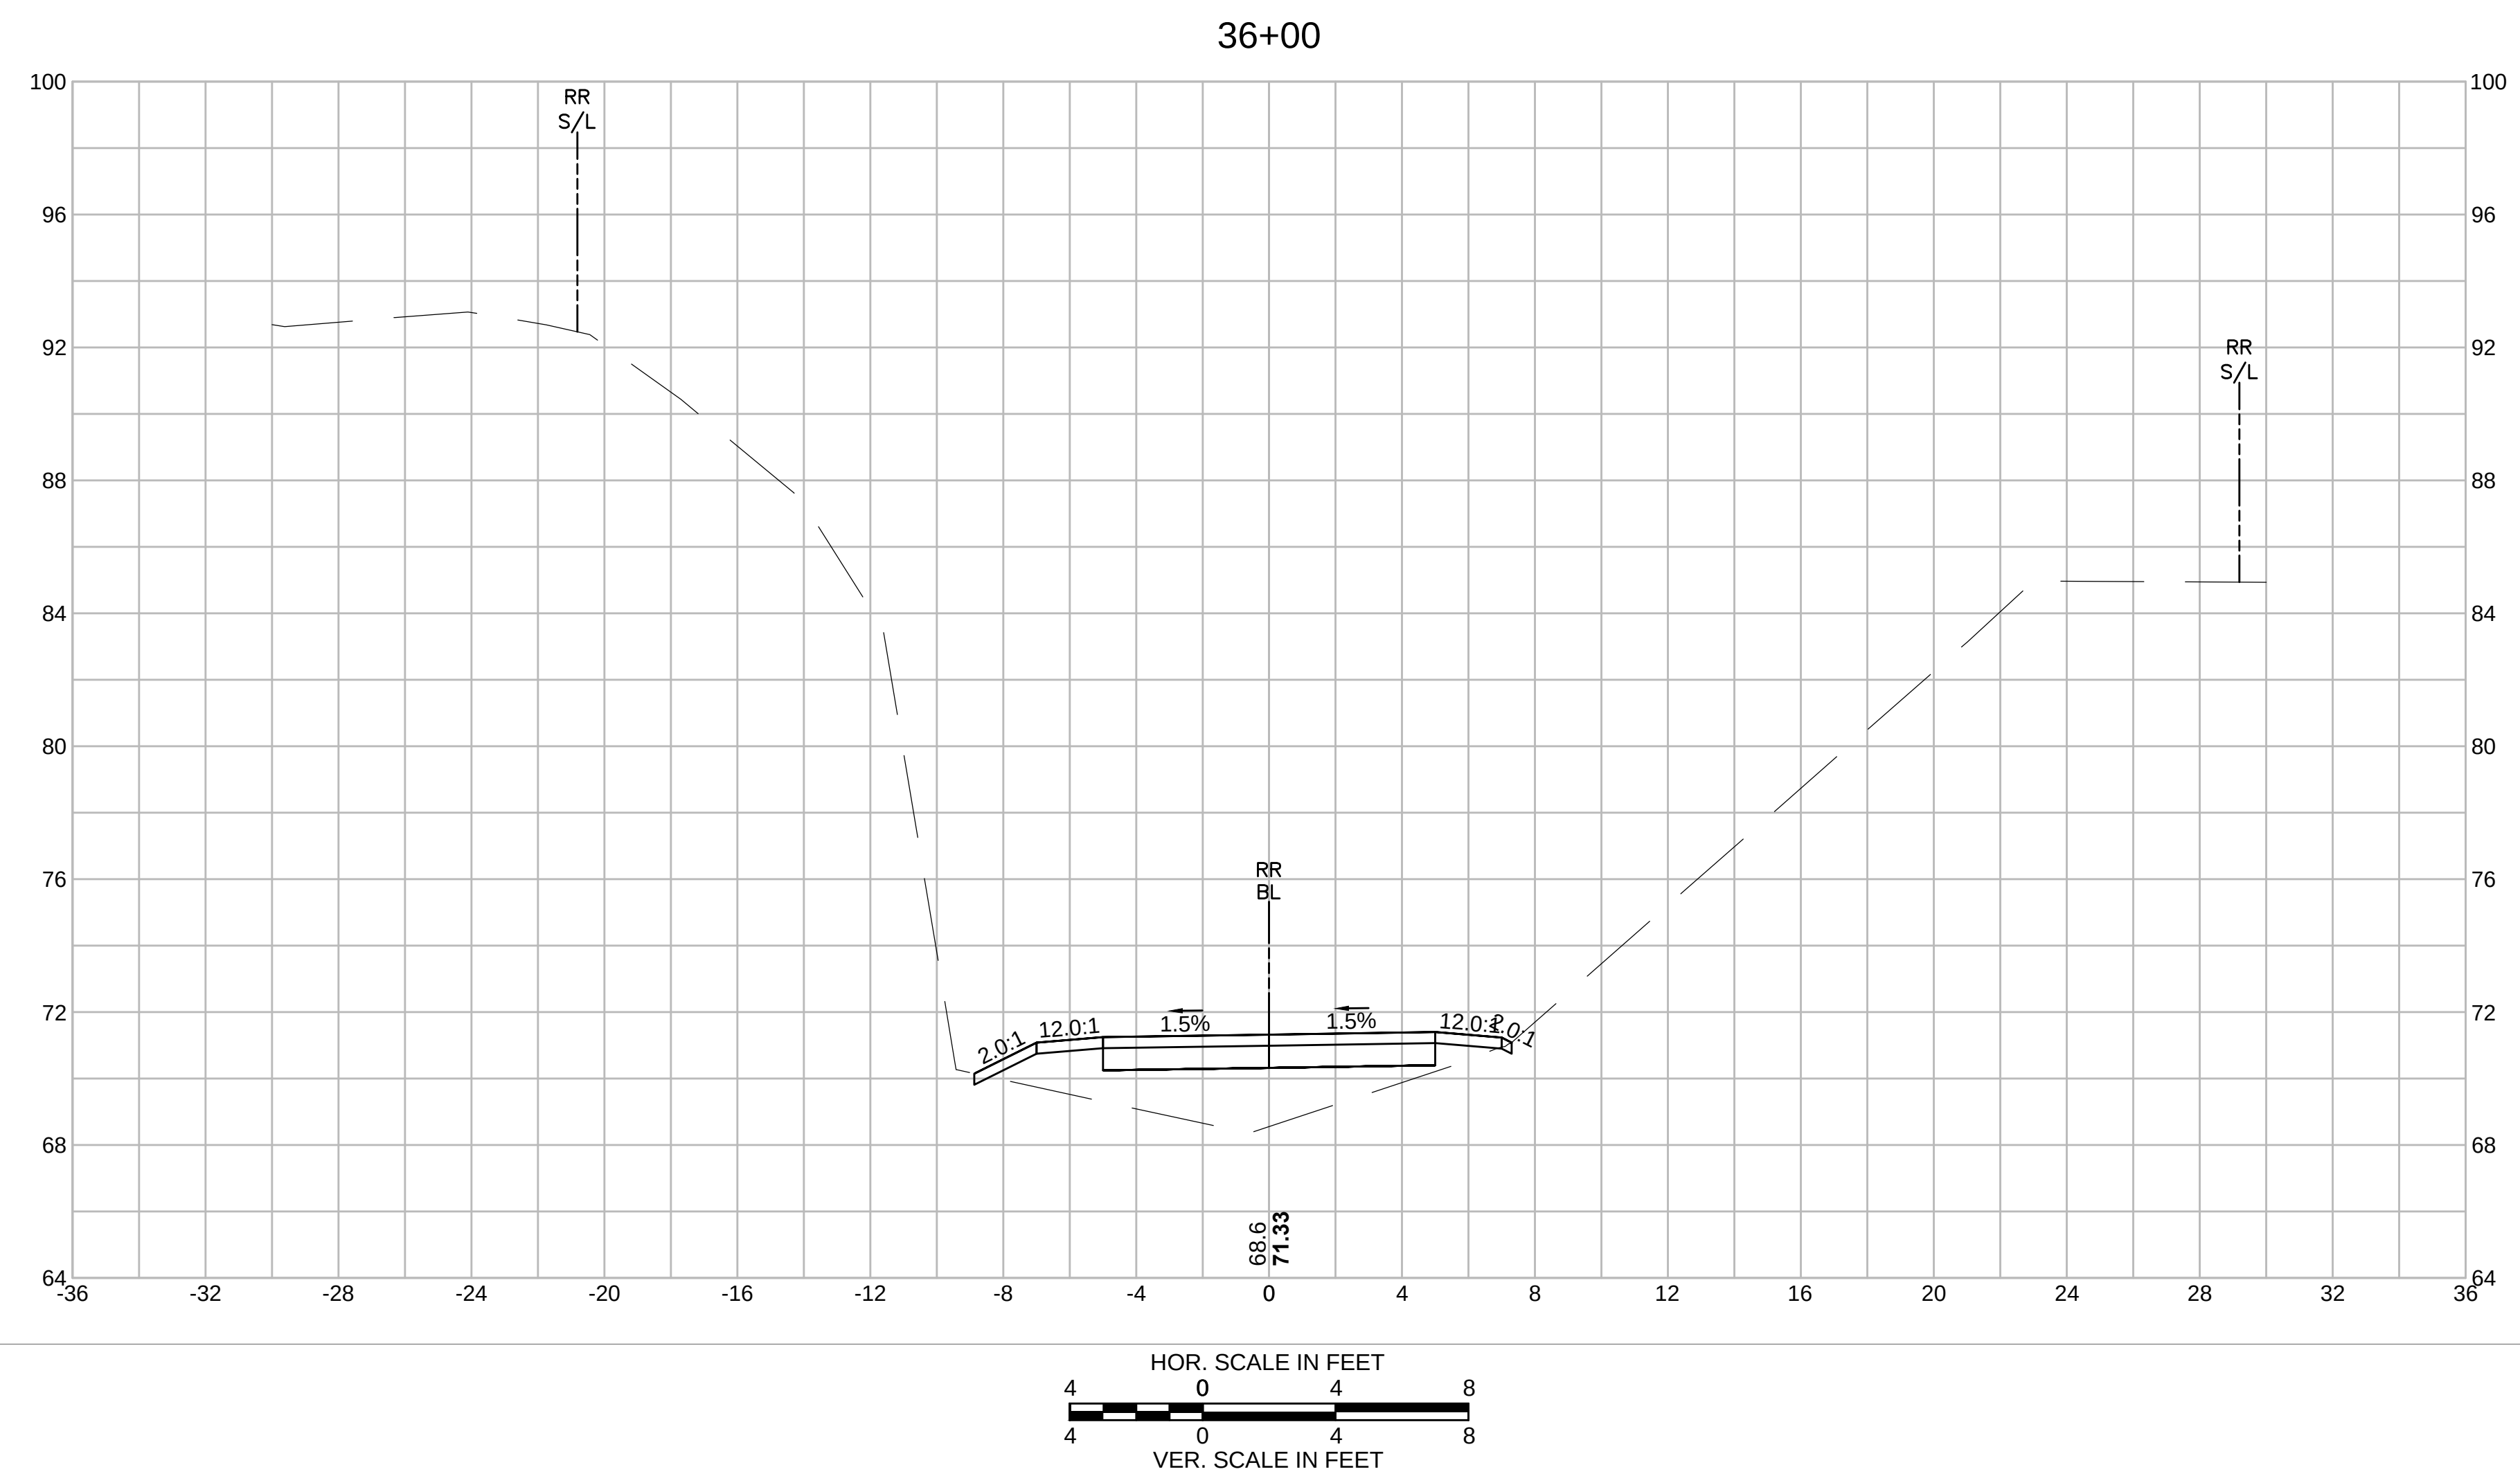

SWAMPSCOTT
SWAMPSCOTT RAIL TRAIL

STATE	SUBMISSION	SHEET NO.	TOTAL SHEETS
MA	PRELIMINARY	73	133
STANTEC PROJECT NO. 179410549			




CROSS SECTIONS
PART 35 OF 95

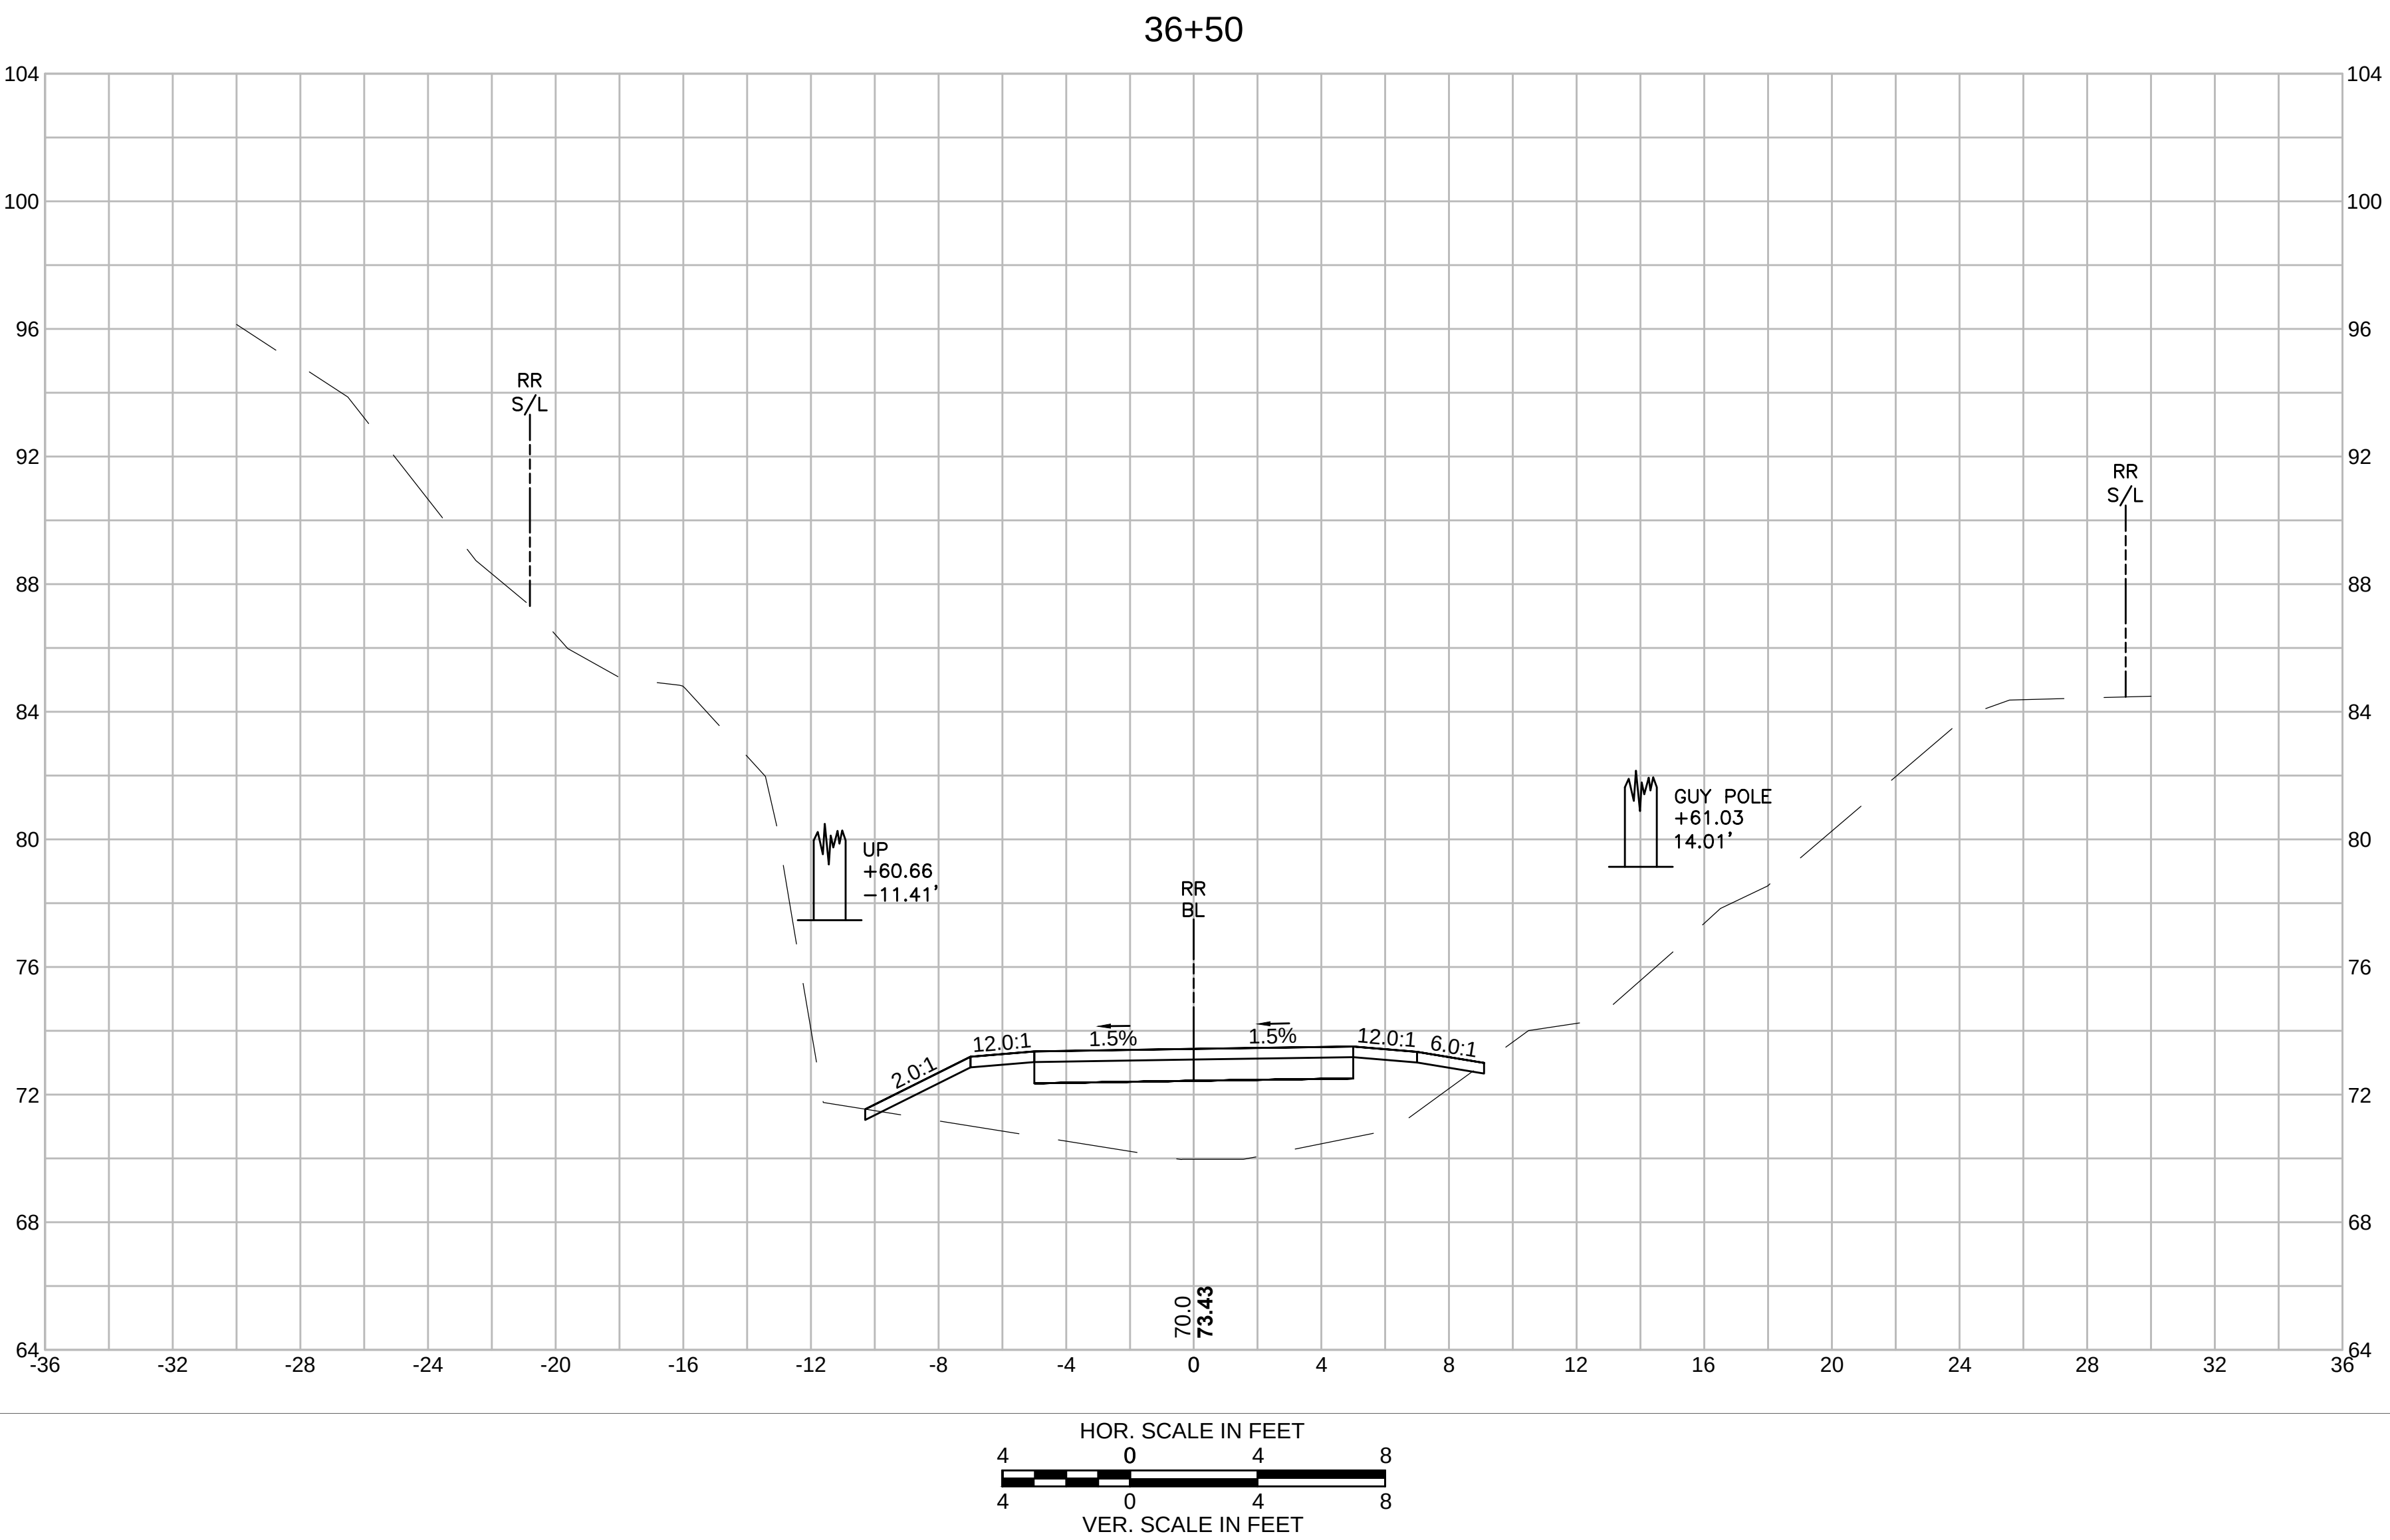

SWAMPSCOTT
SWAMPSCOTT RAIL TRAIL

STATE	SUBMISSION	SHEET NO.	TOTAL SHEETS
MA	PRELIMINARY	74	133
STANTEC PROJECT NO. 179410549			




CROSS SECTIONS
PART 36 OF 95

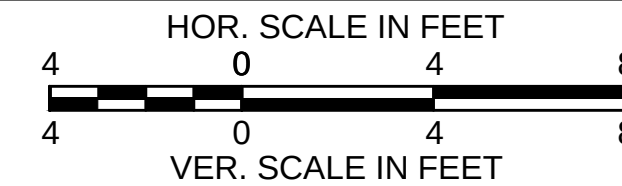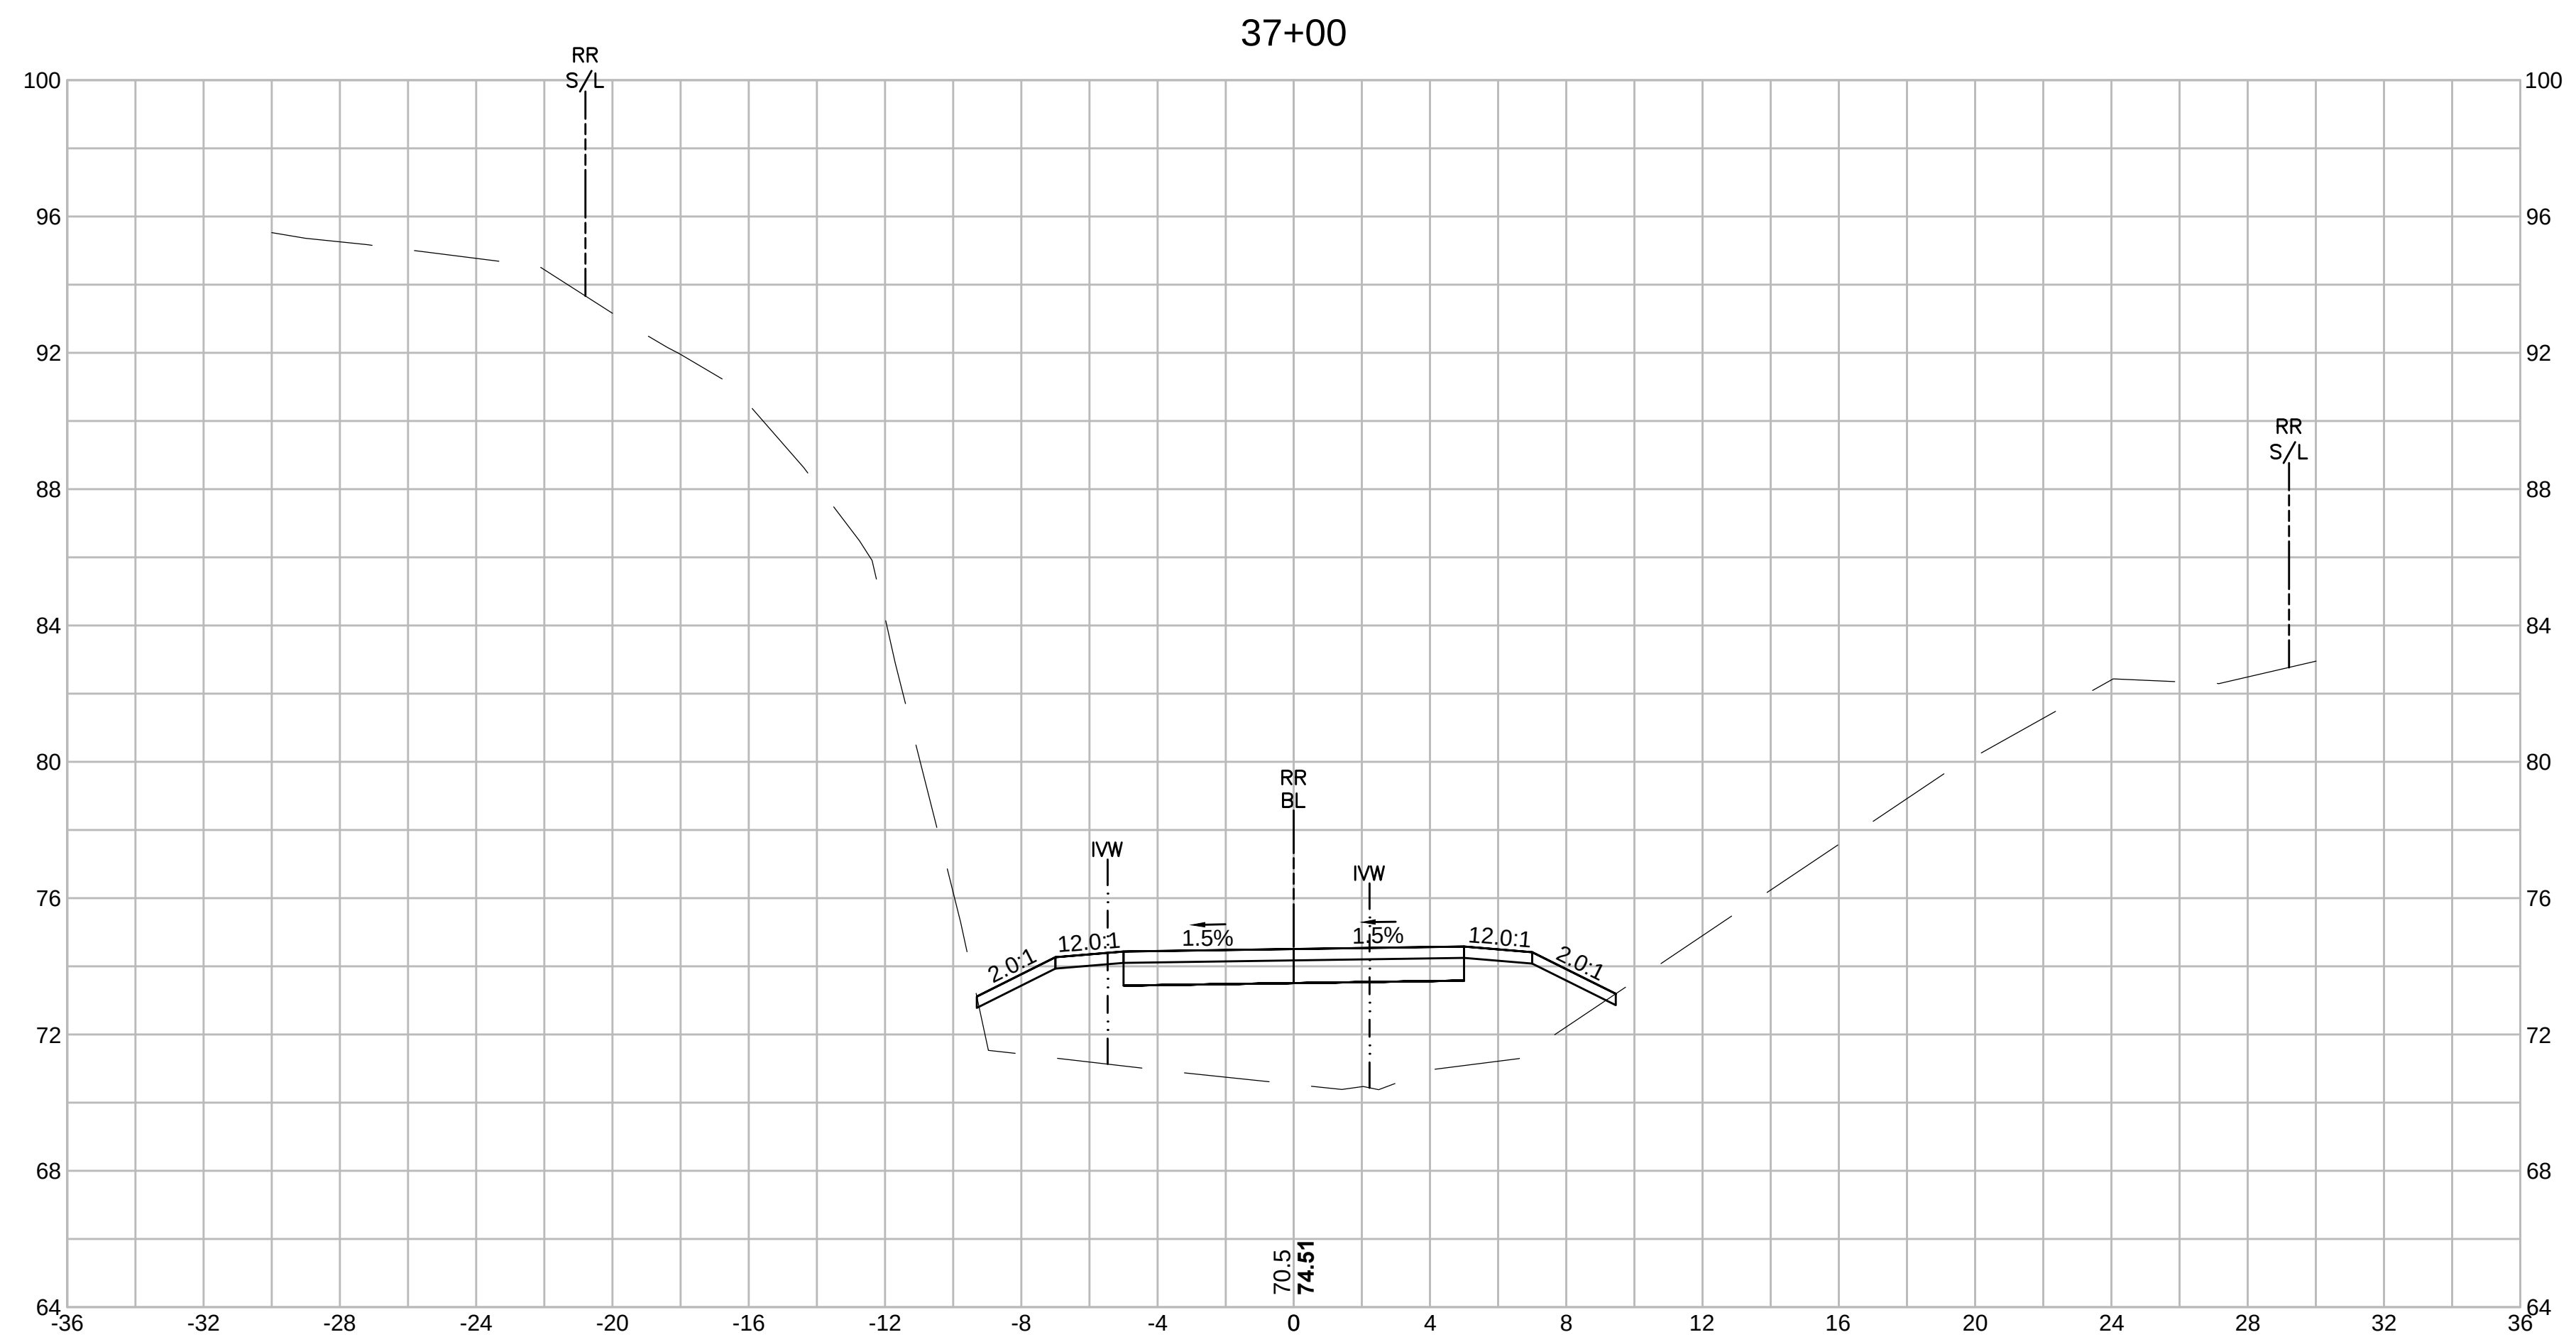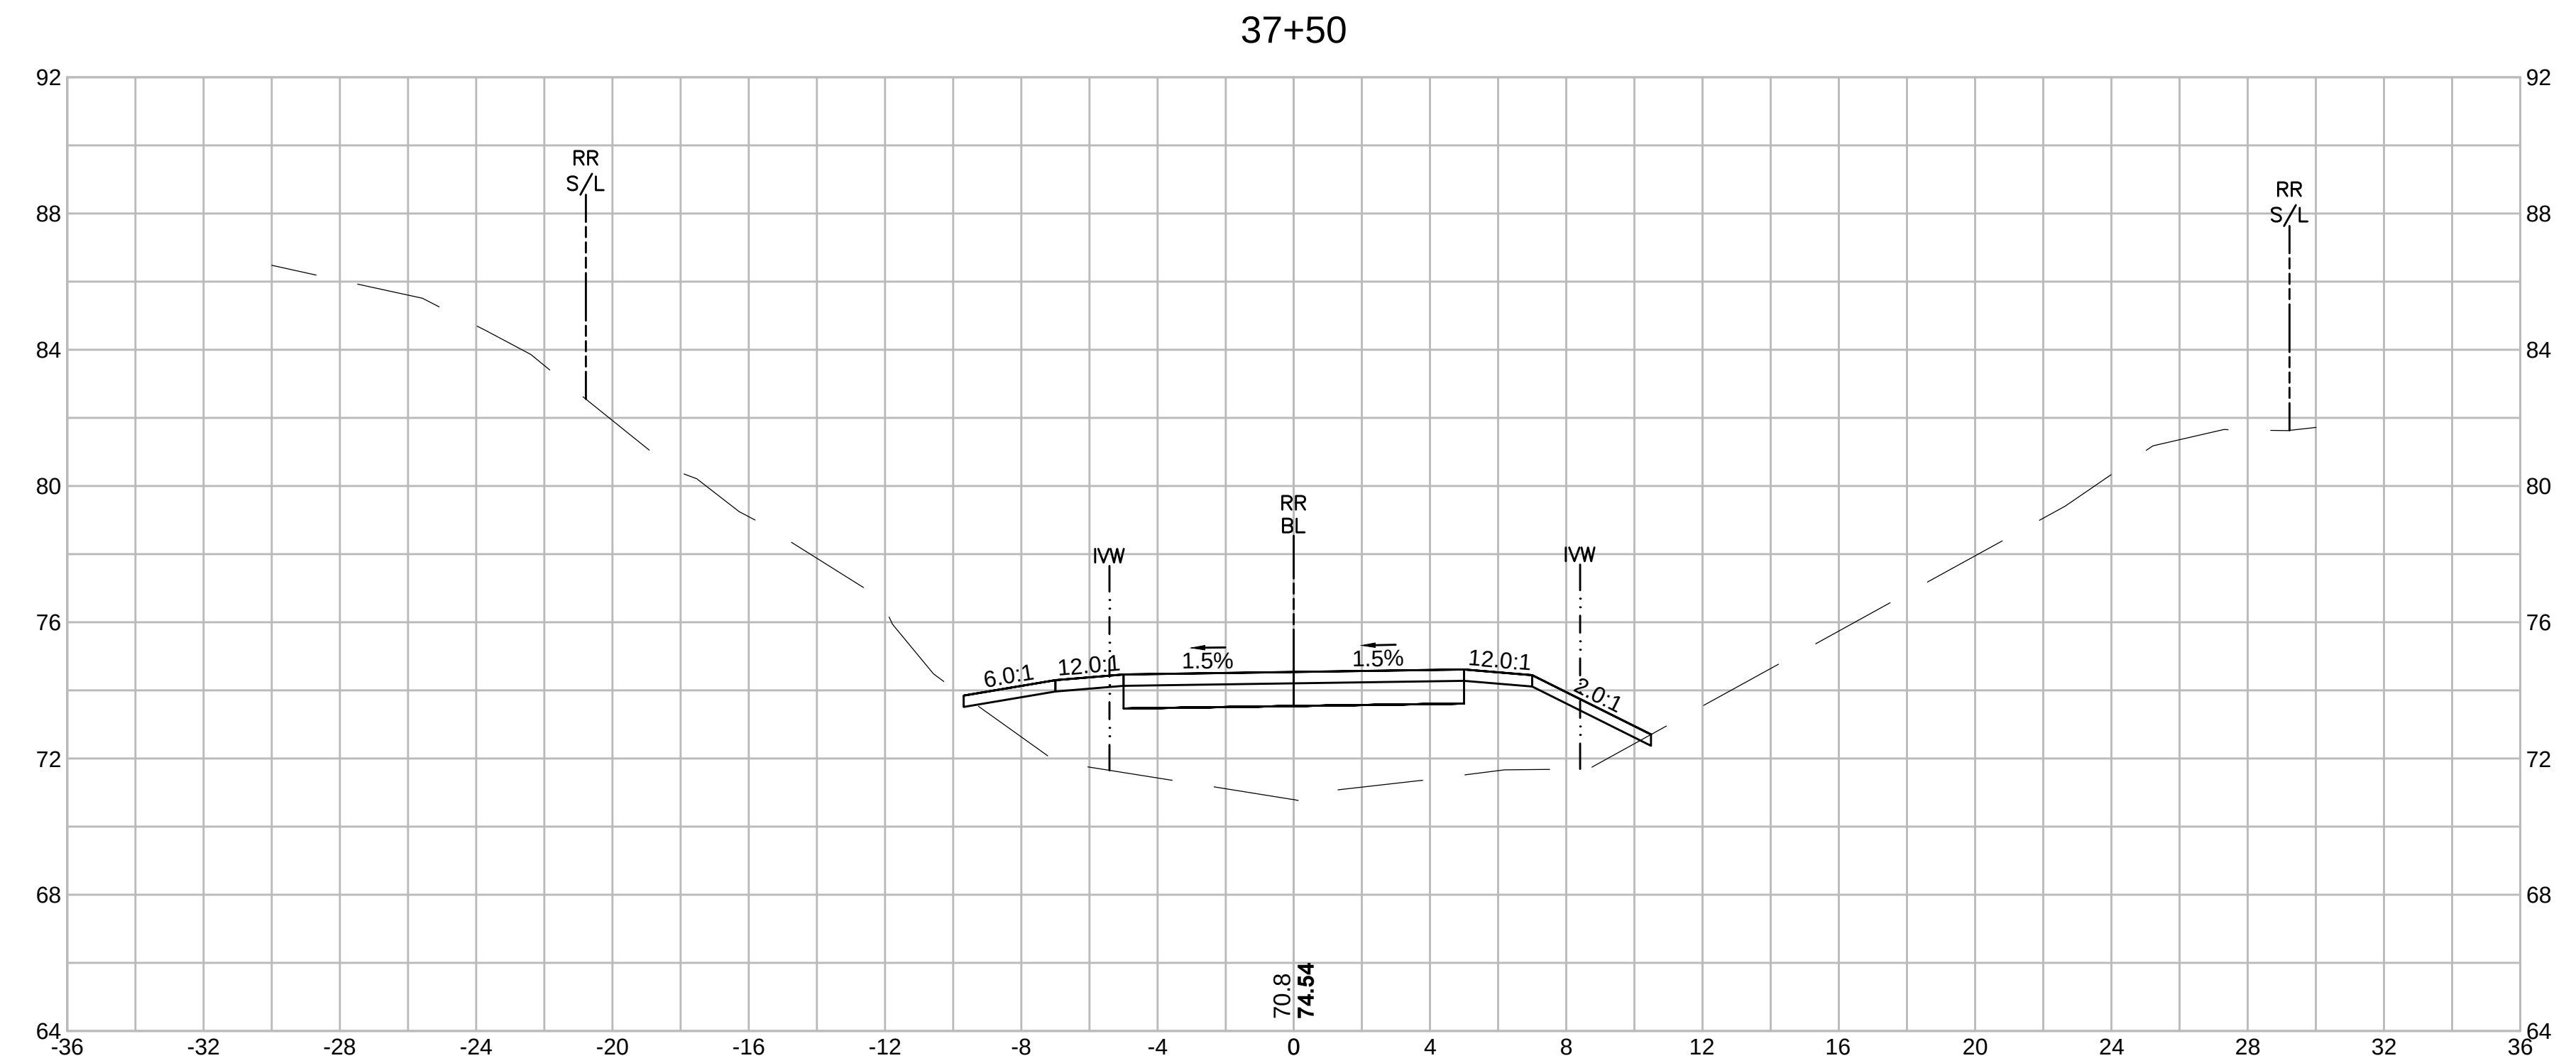

SWAMPSCOTT
SWAMPSCOTT RAIL TRAIL

STATE	SUBMISSION	SHEET NO.	TOTAL SHEETS
MA	PRELIMINARY	75	133
STANTEC PROJECT NO. 179410549			




CROSS SECTIONS
PART 37 OF 95

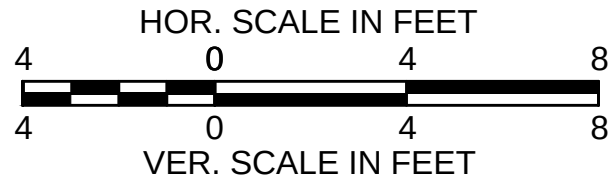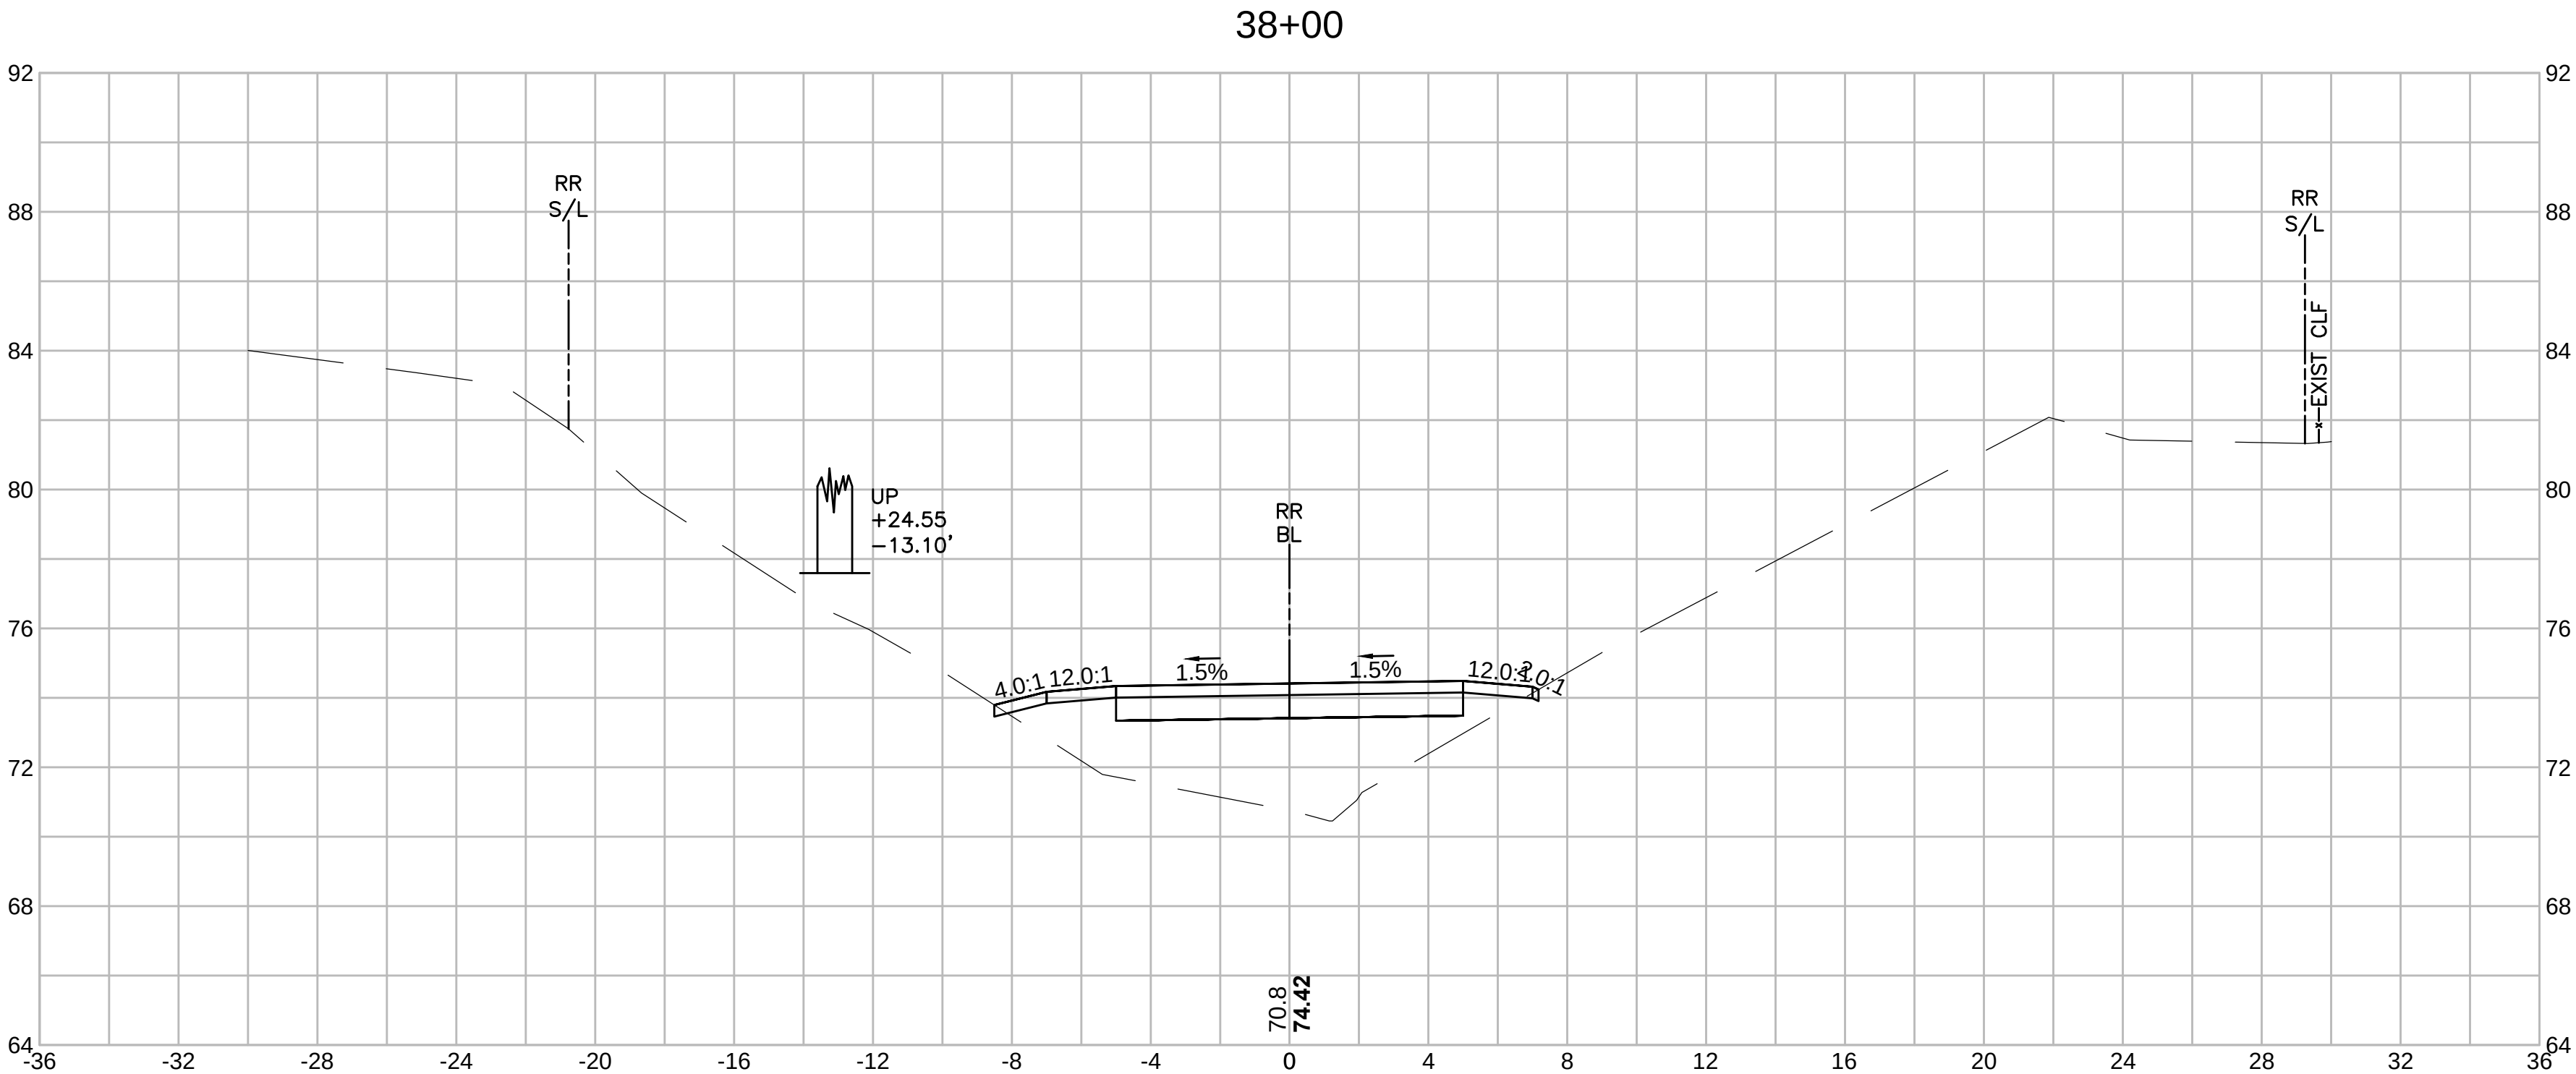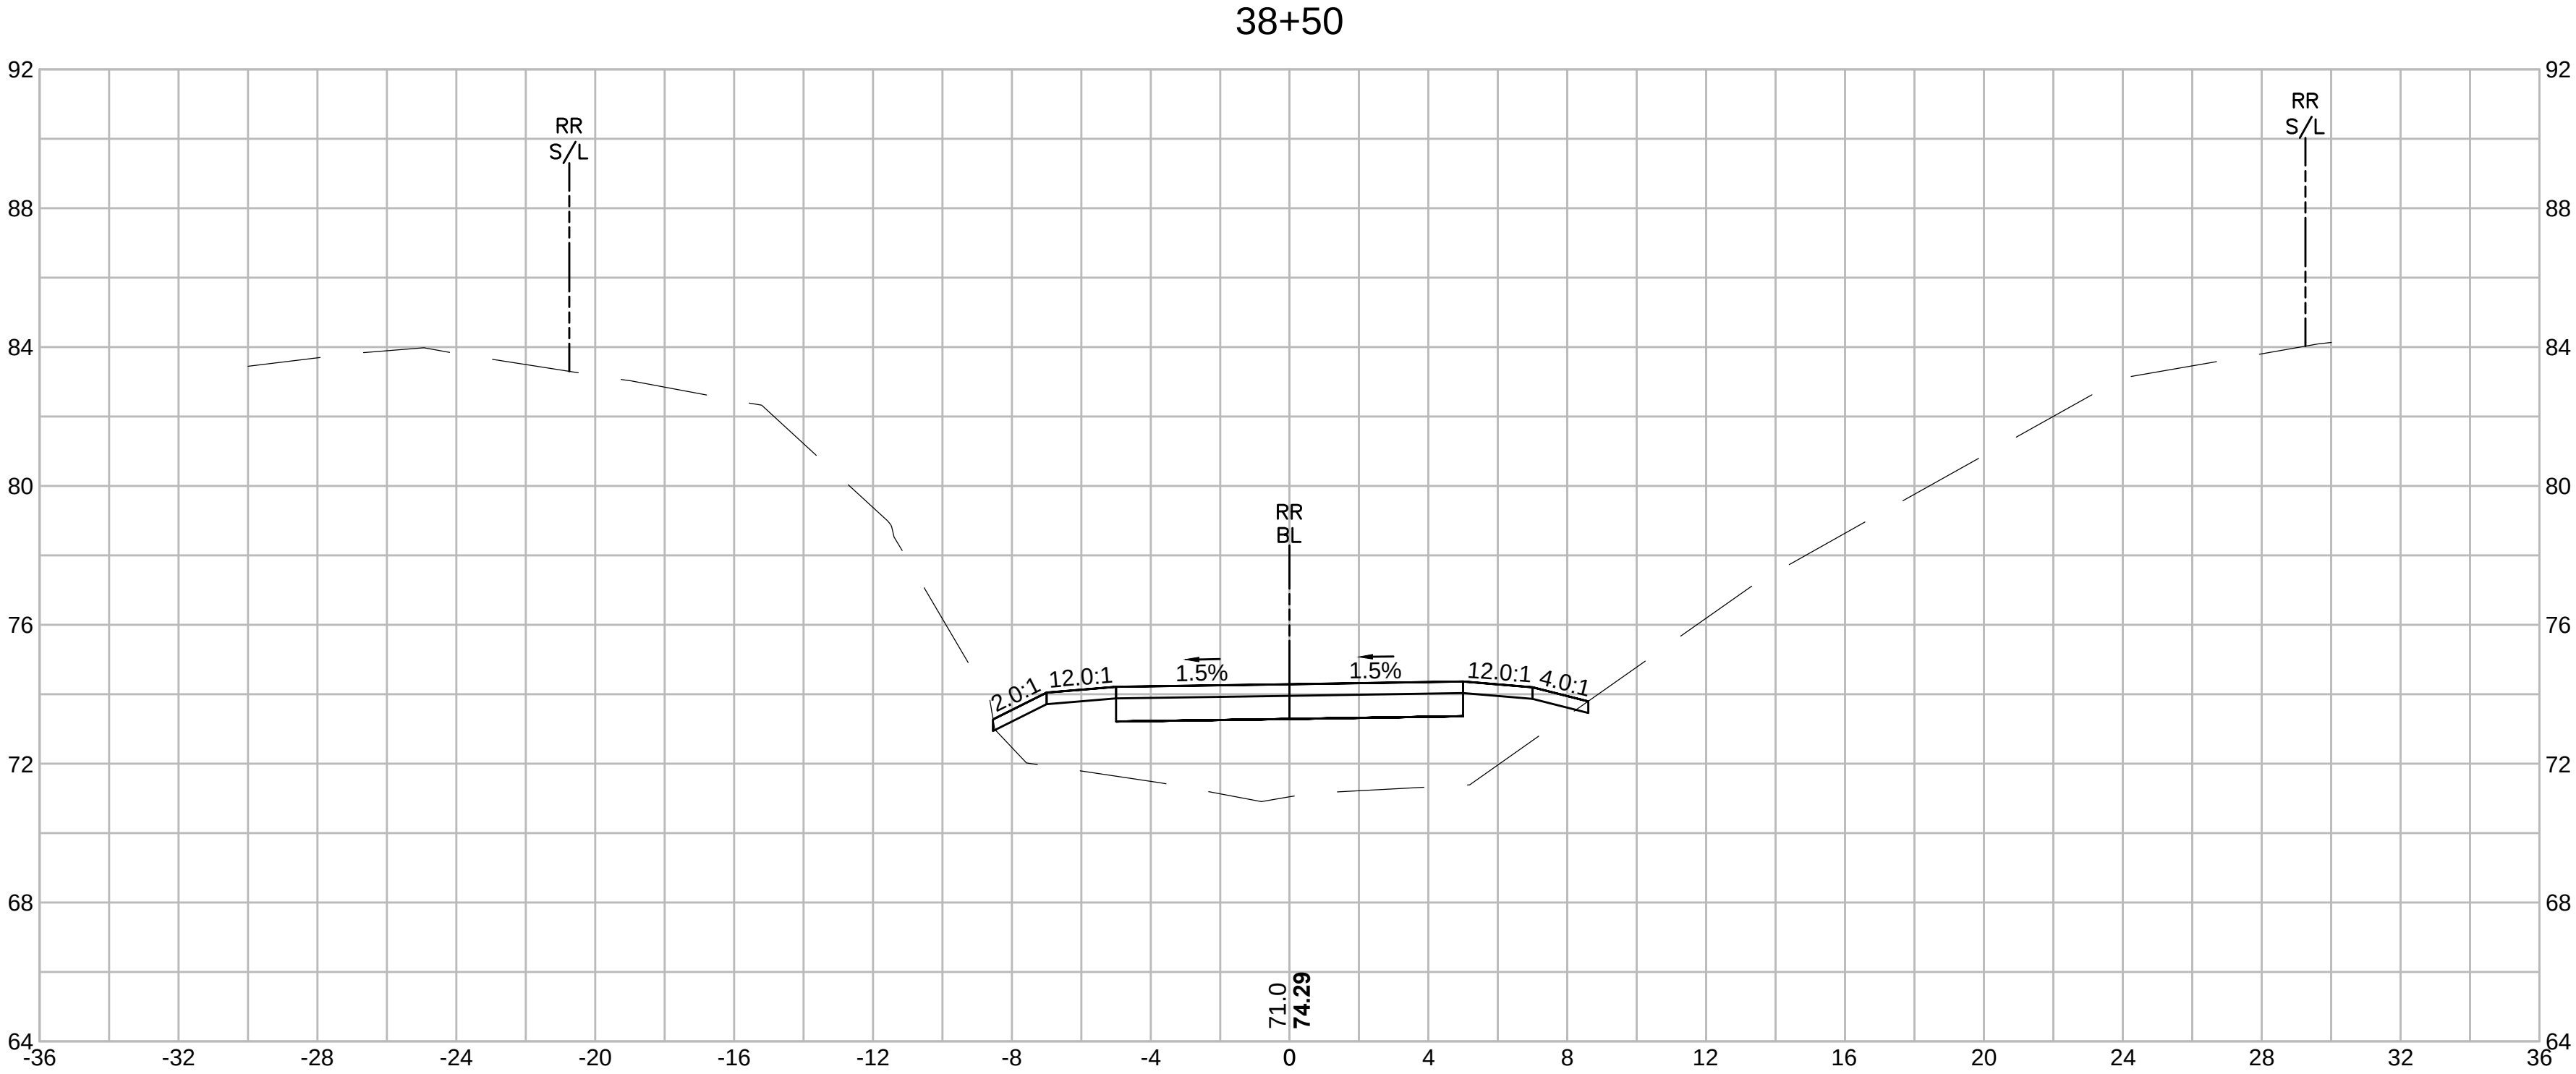

SWAMPSCOTT
SWAMPSCOTT RAIL TRAIL

STATE	SUBMISSION	SHEET NO.	TOTAL SHEETS
MA	PRELIMINARY	76	133
STANTEC PROJECT NO. 179410549			




CROSS SECTIONS
PART 38 OF 95

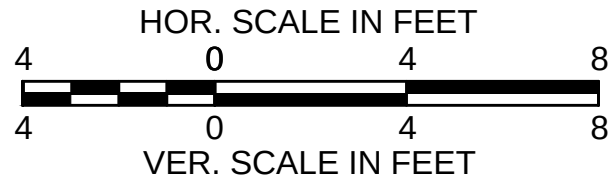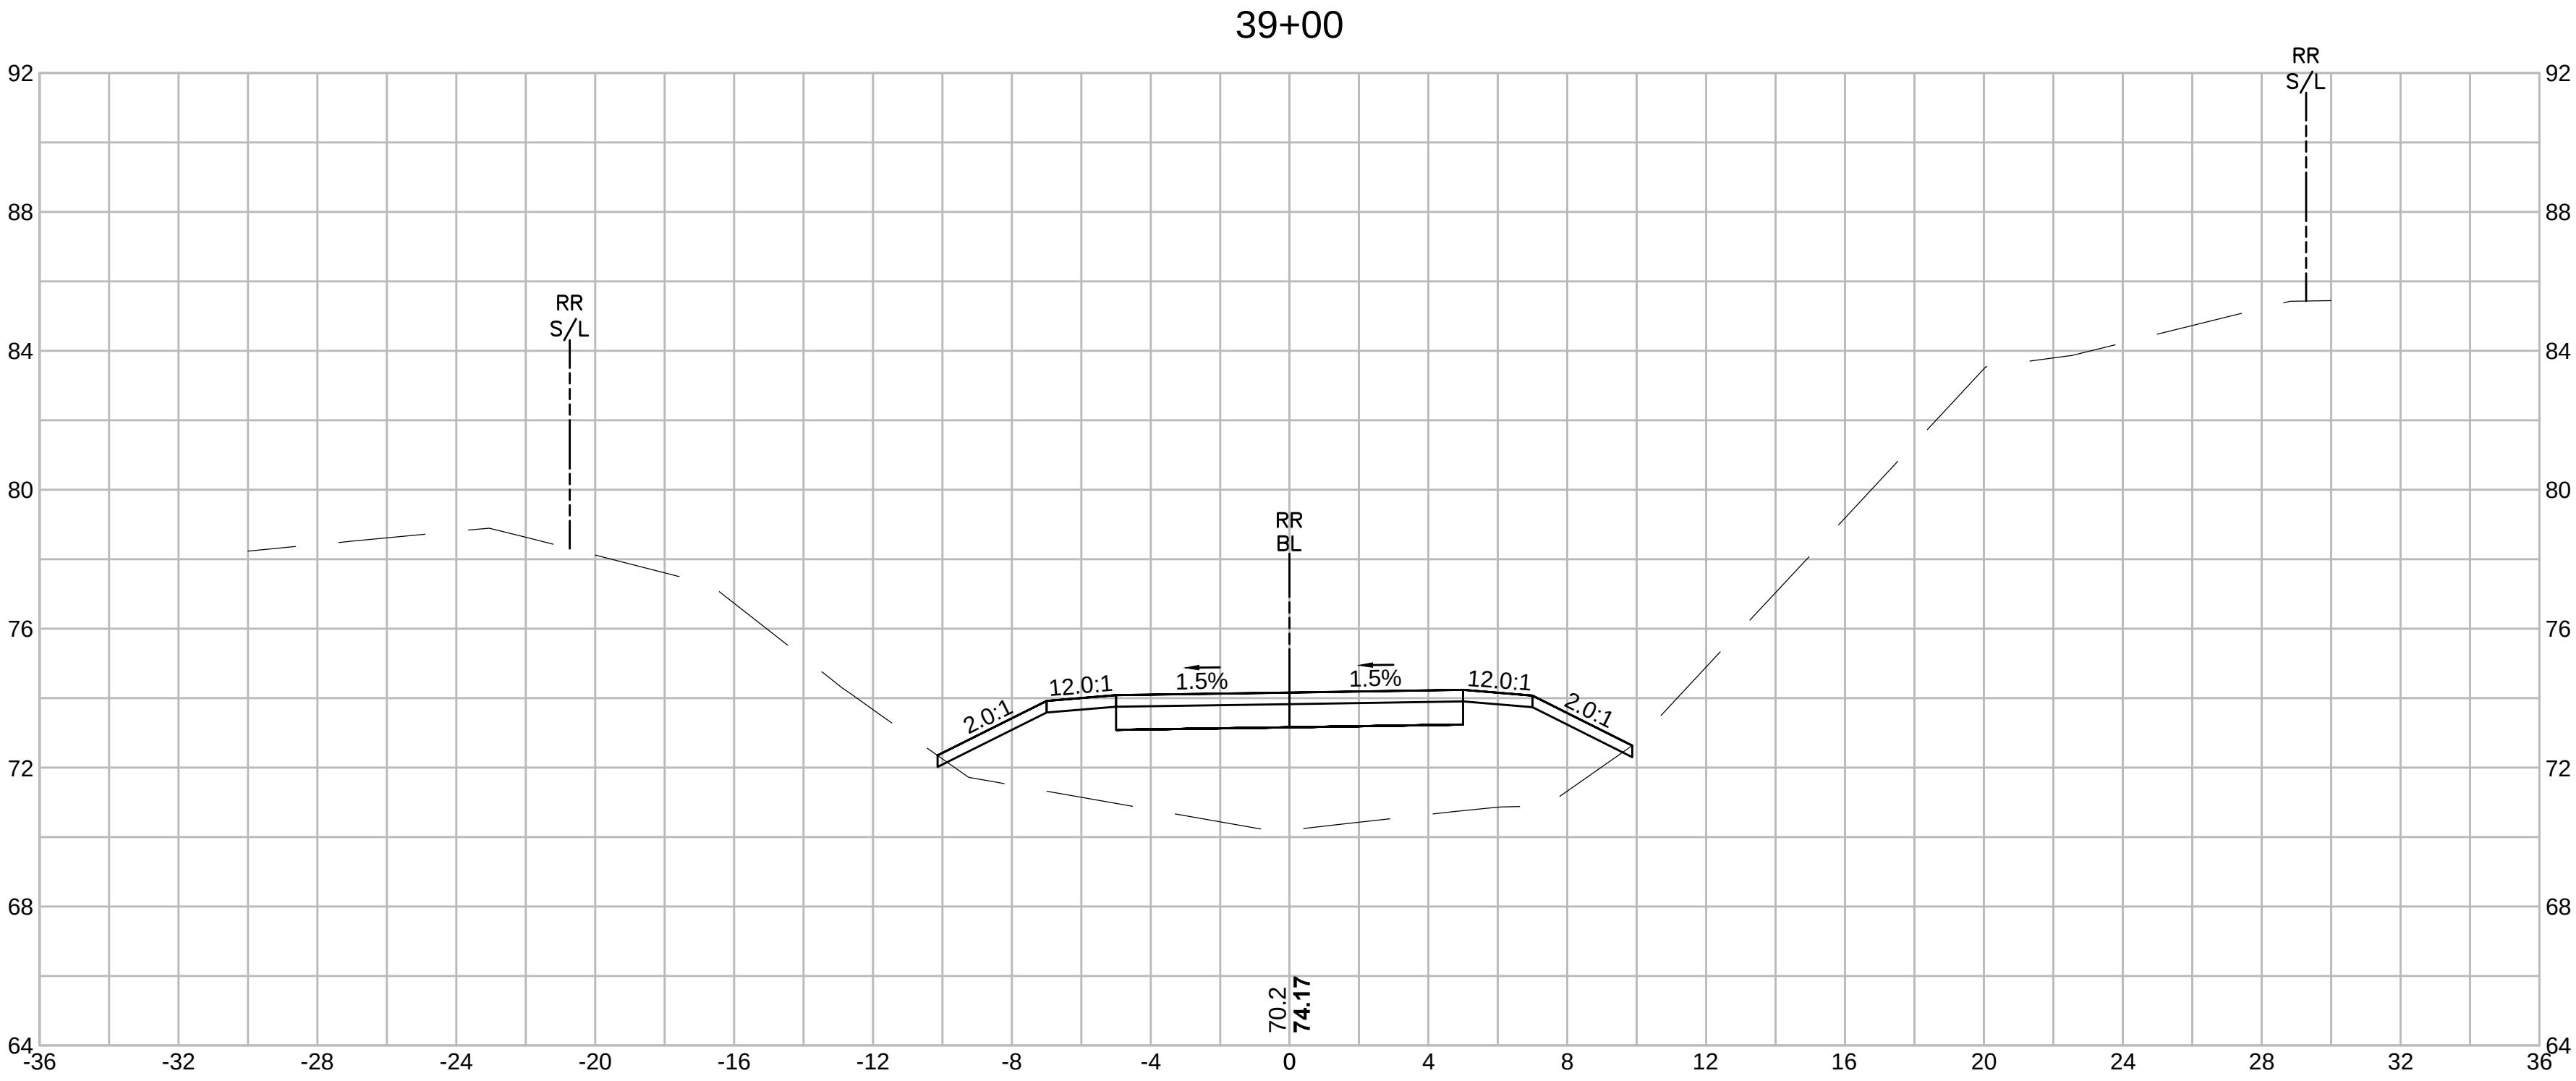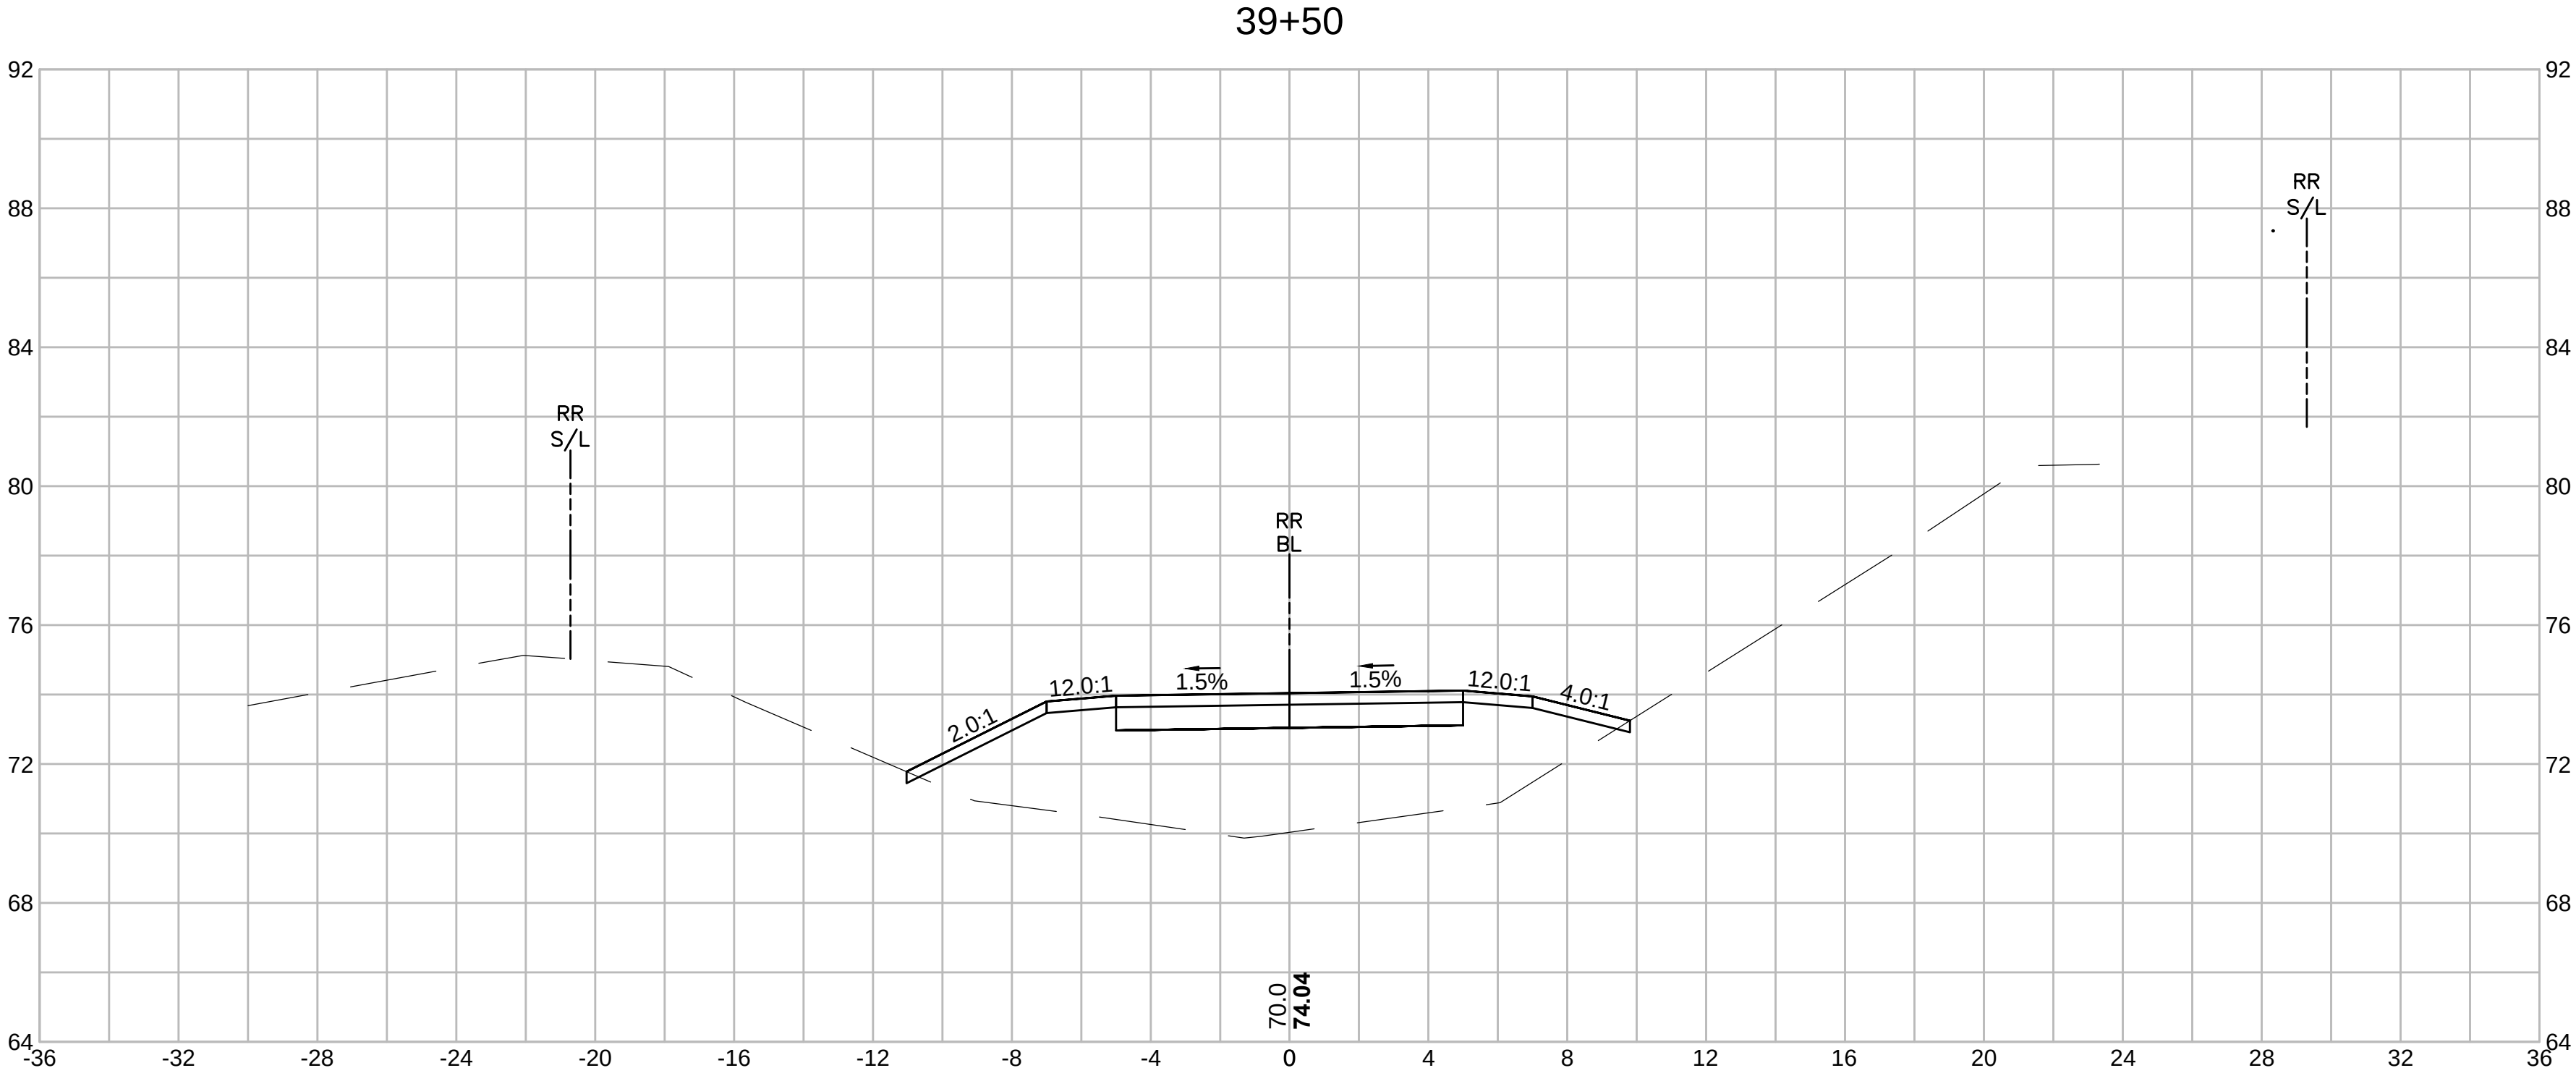

SWAMPSCOTT
SWAMPSCOTT RAIL TRAIL

STATE	SUBMISSION	SHEET NO.	TOTAL SHEETS
MA	PRELIMINARY	77	133
STANTEC PROJECT NO. 179410549			

CROSS SECTIONS
PART 39 OF 95

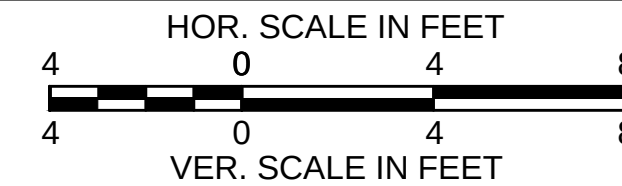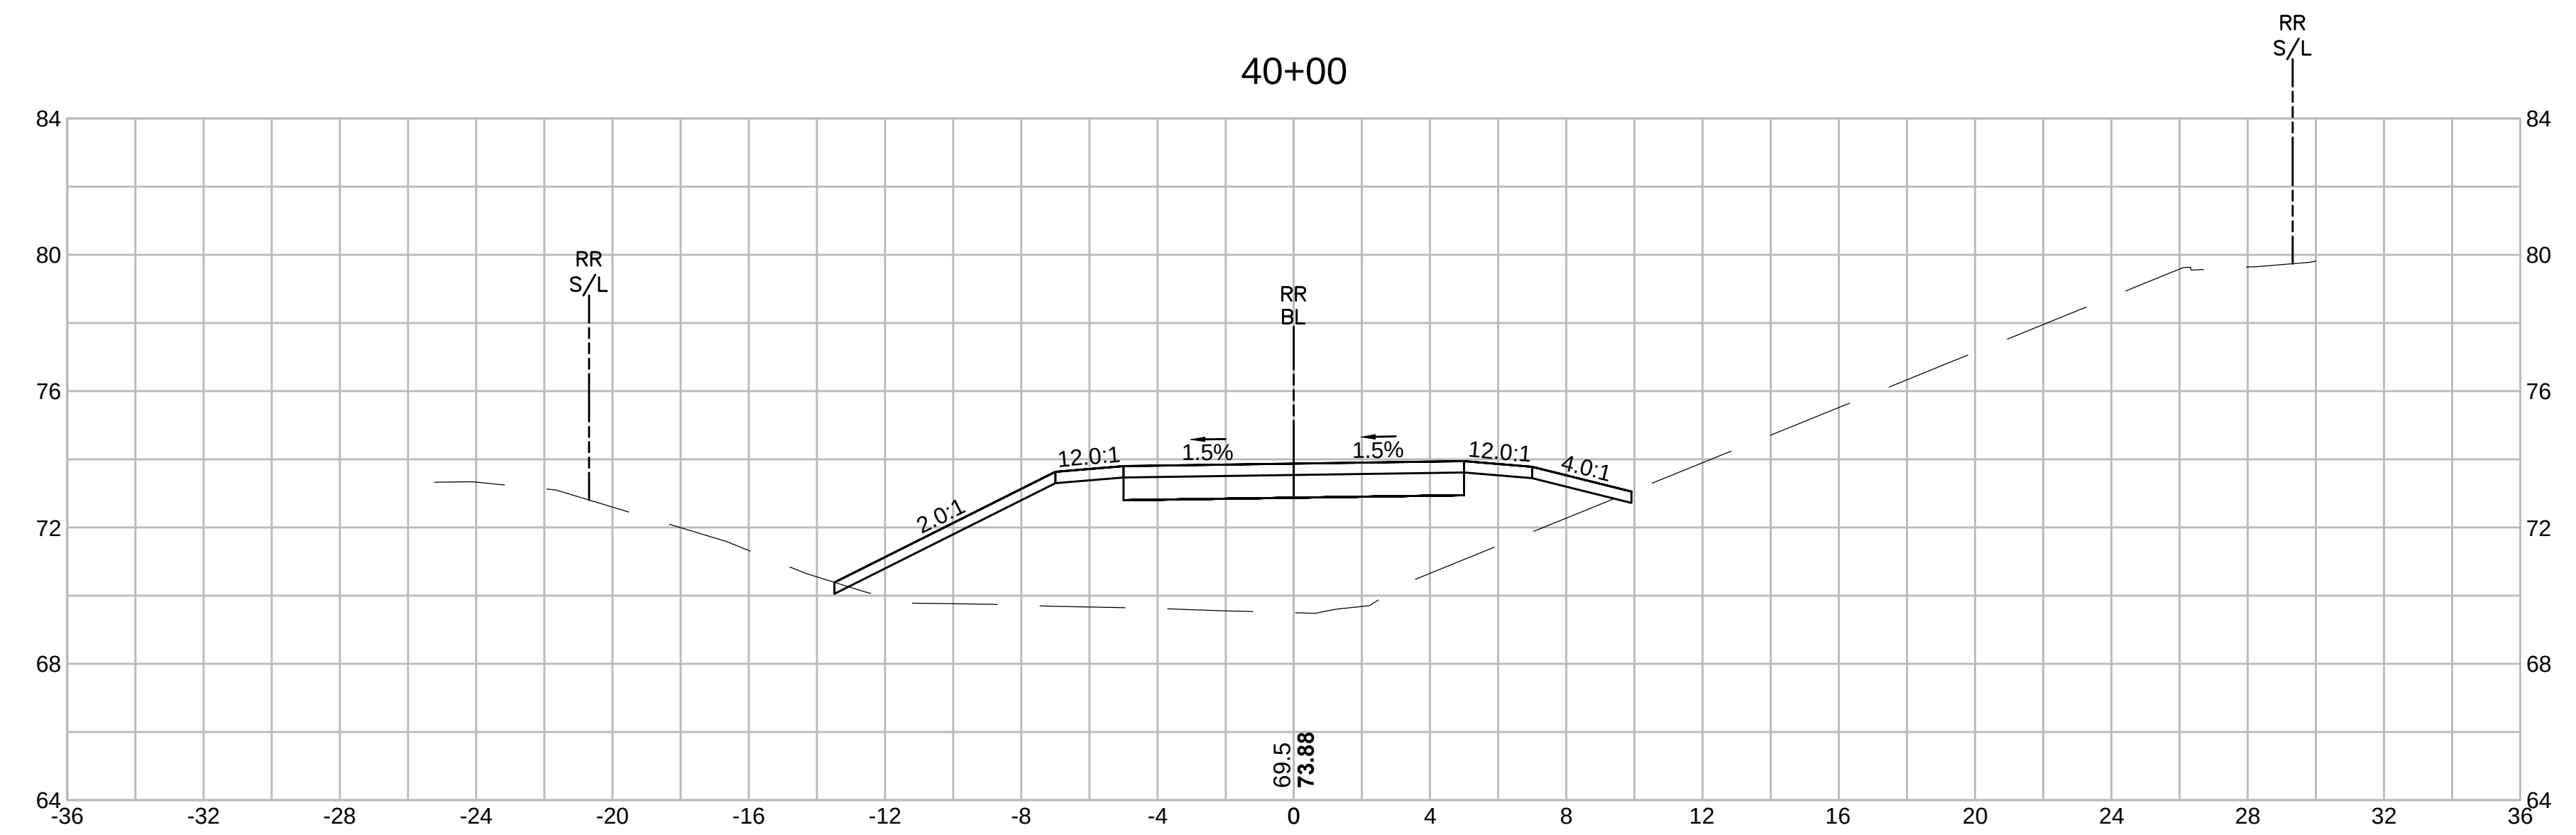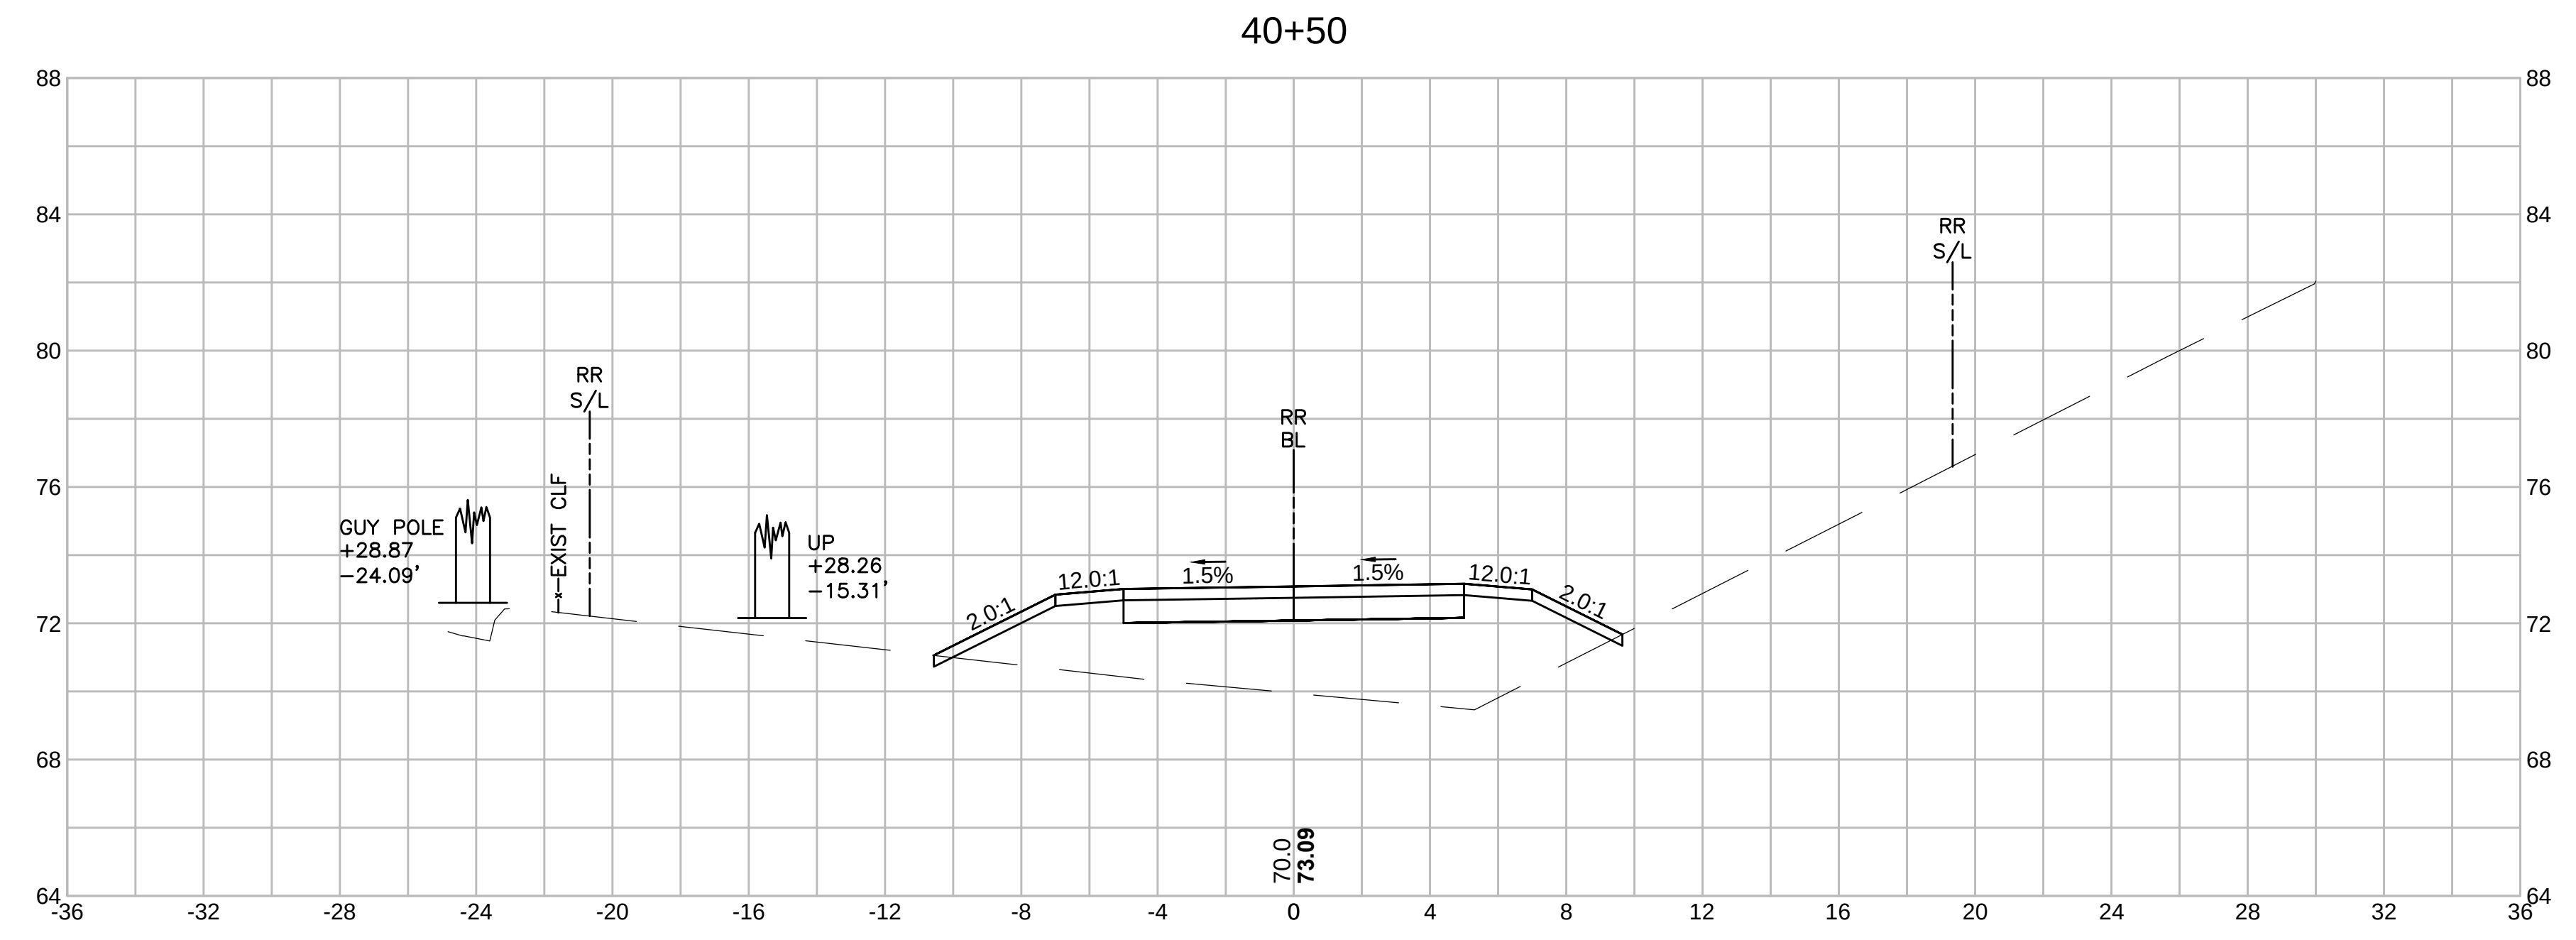


SWAMPSCOTT
SWAMPSCOTT RAIL TRAIL



STATE	SUBMISSION	SHEET NO.	TOTAL SHEETS
MA	PRELIMINARY	78	133
STANTEC PROJECT NO. 179410549			

CROSS SECTIONS
PART 40 OF 95

41+50

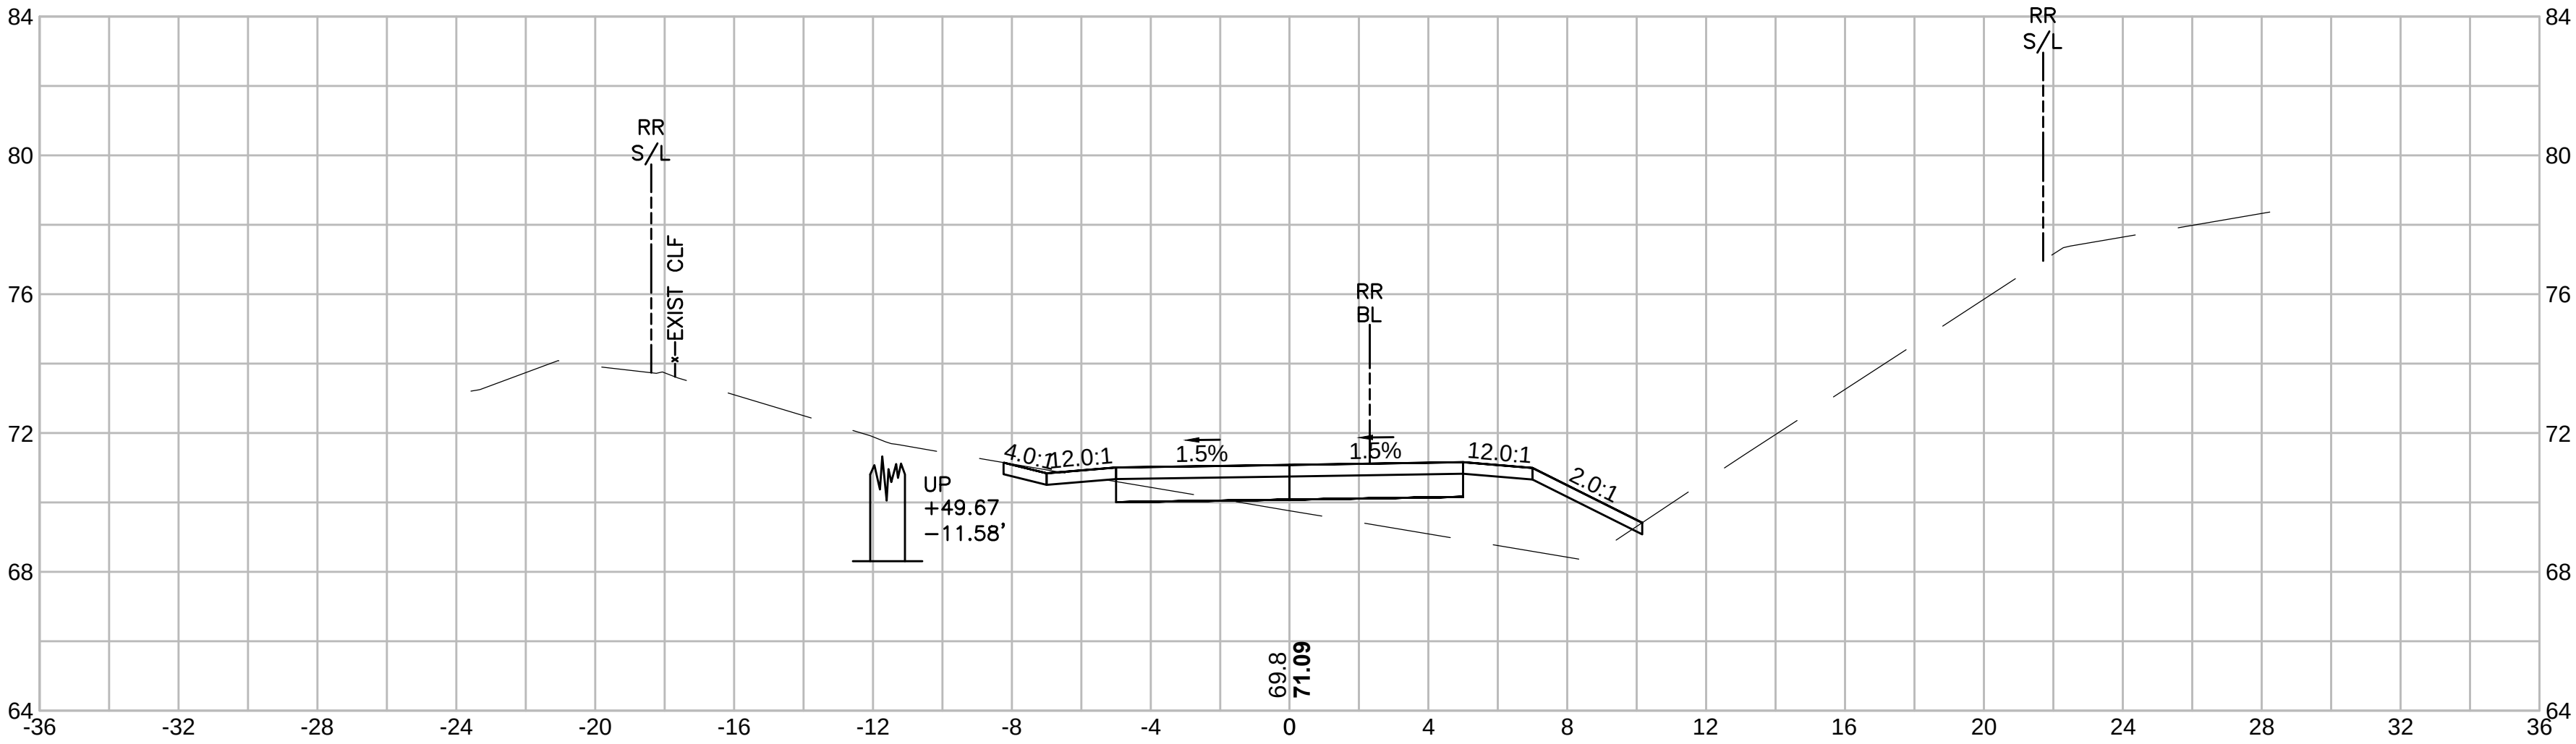

41+00

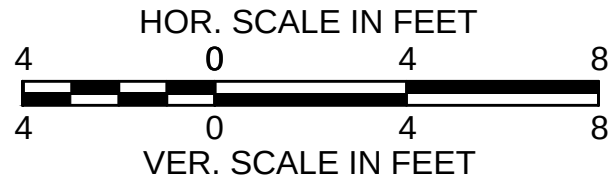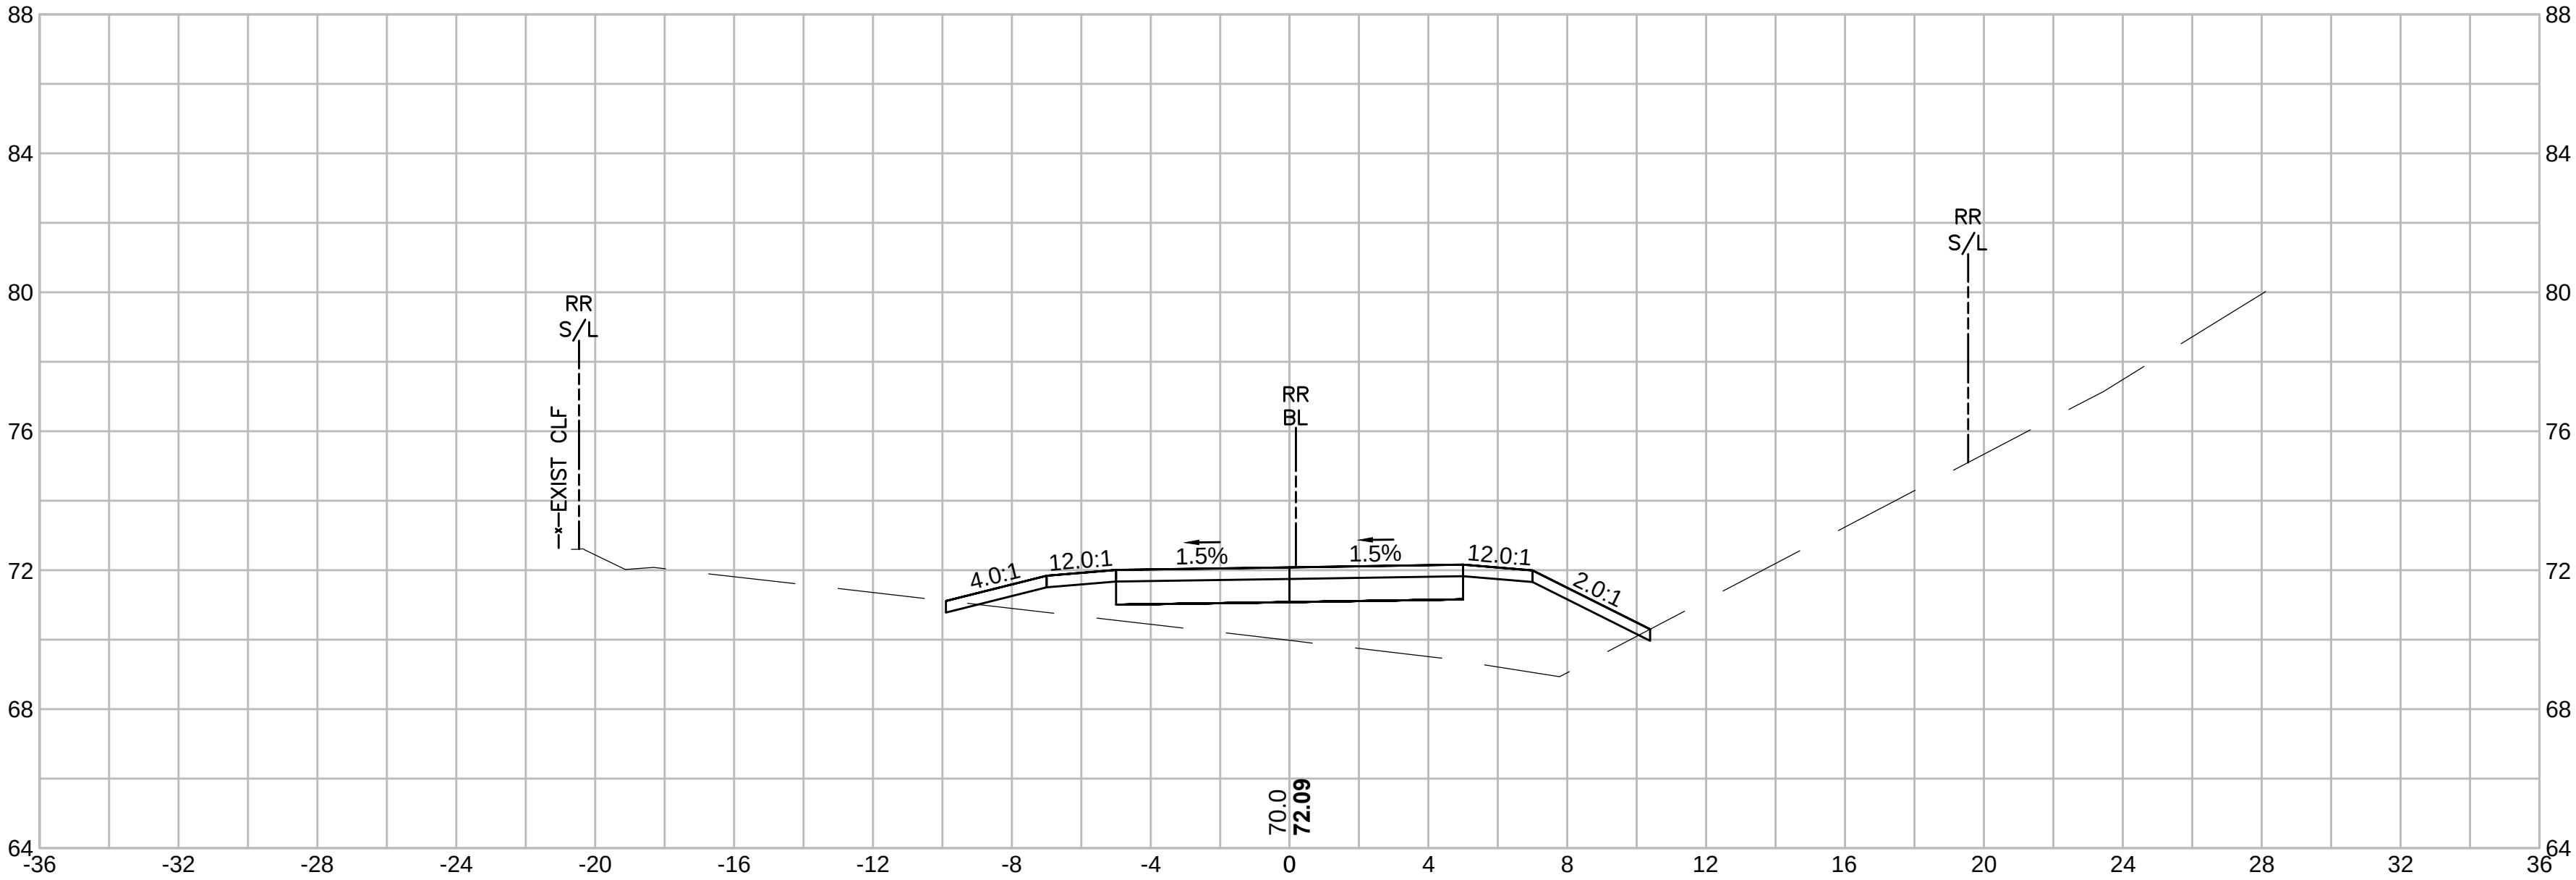


SWAMPSCOTT
SWAMPSCOTT RAIL TRAIL



STATE	SUBMISSION	SHEET NO.	TOTAL SHEETS
MA	PRELIMINARY	79	133
STANTEC PROJECT NO. 179410549			

CROSS SECTIONS
PART 41 OF 95

42+50




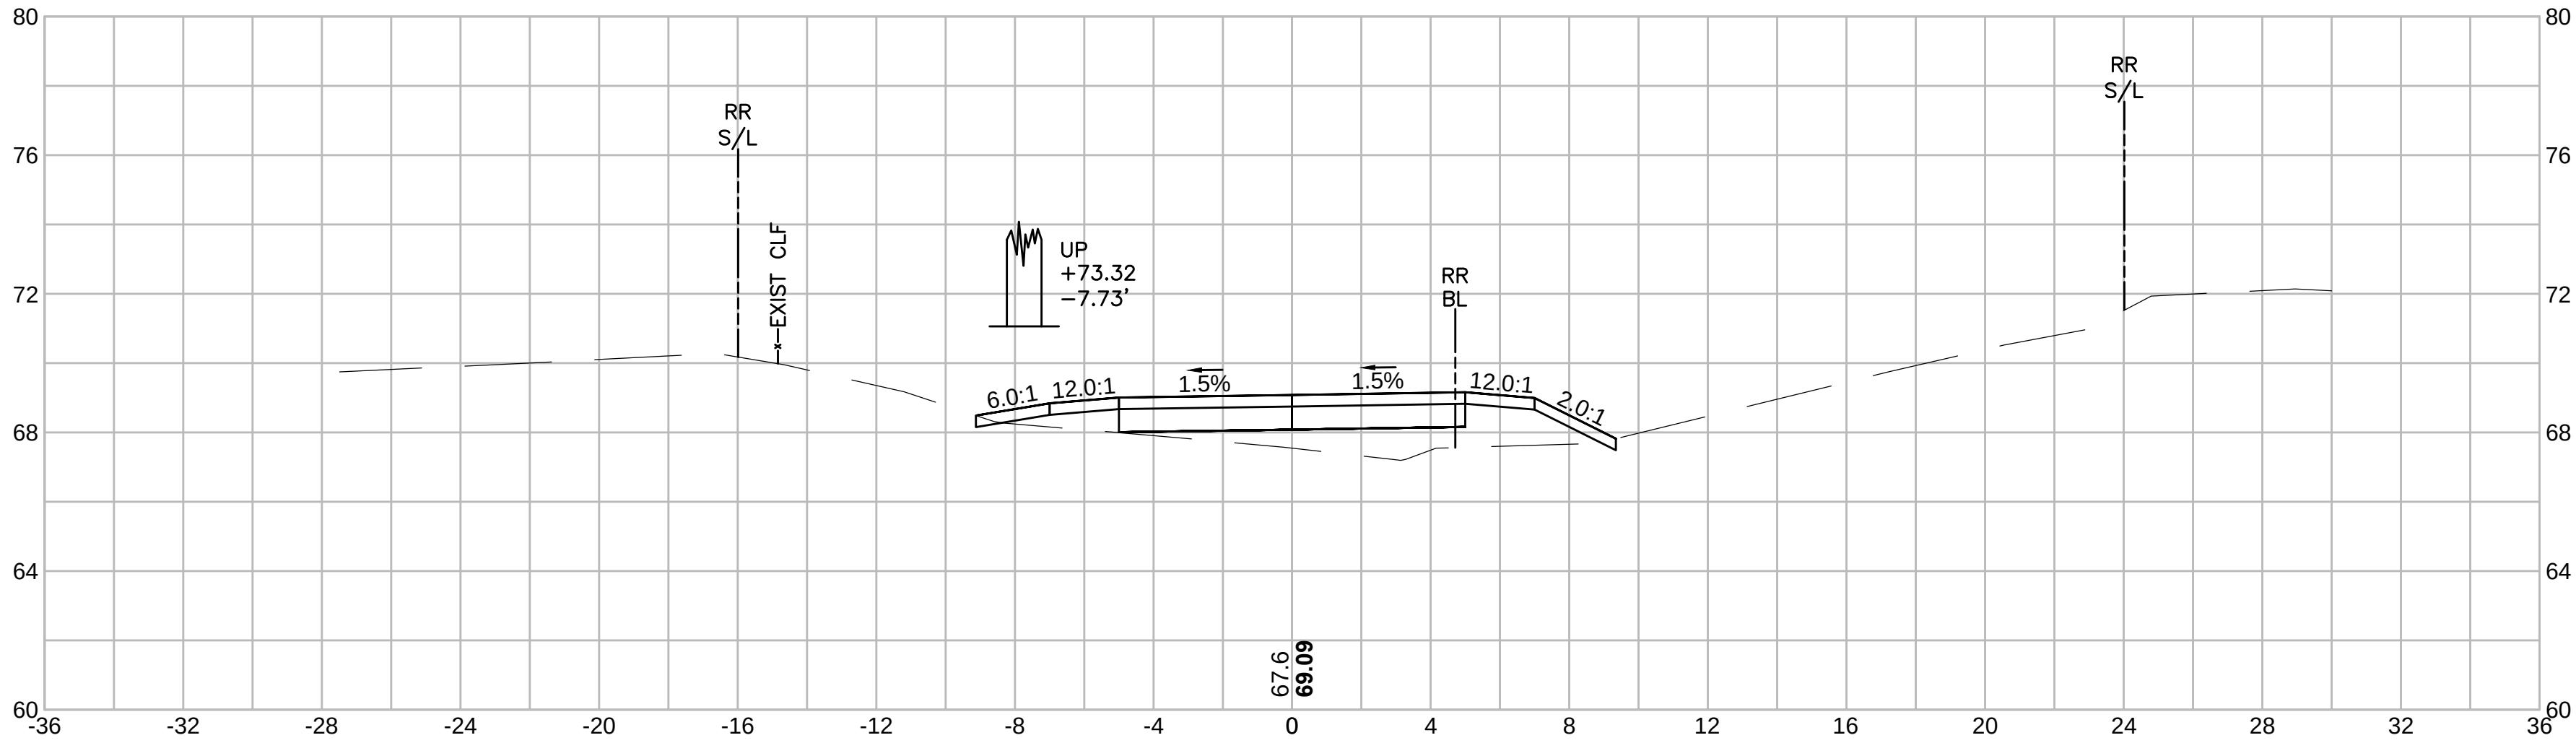


42+00

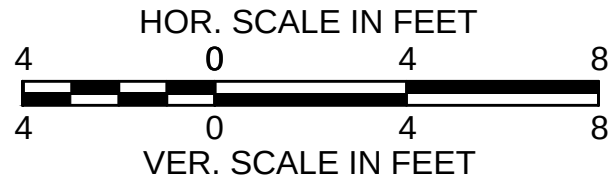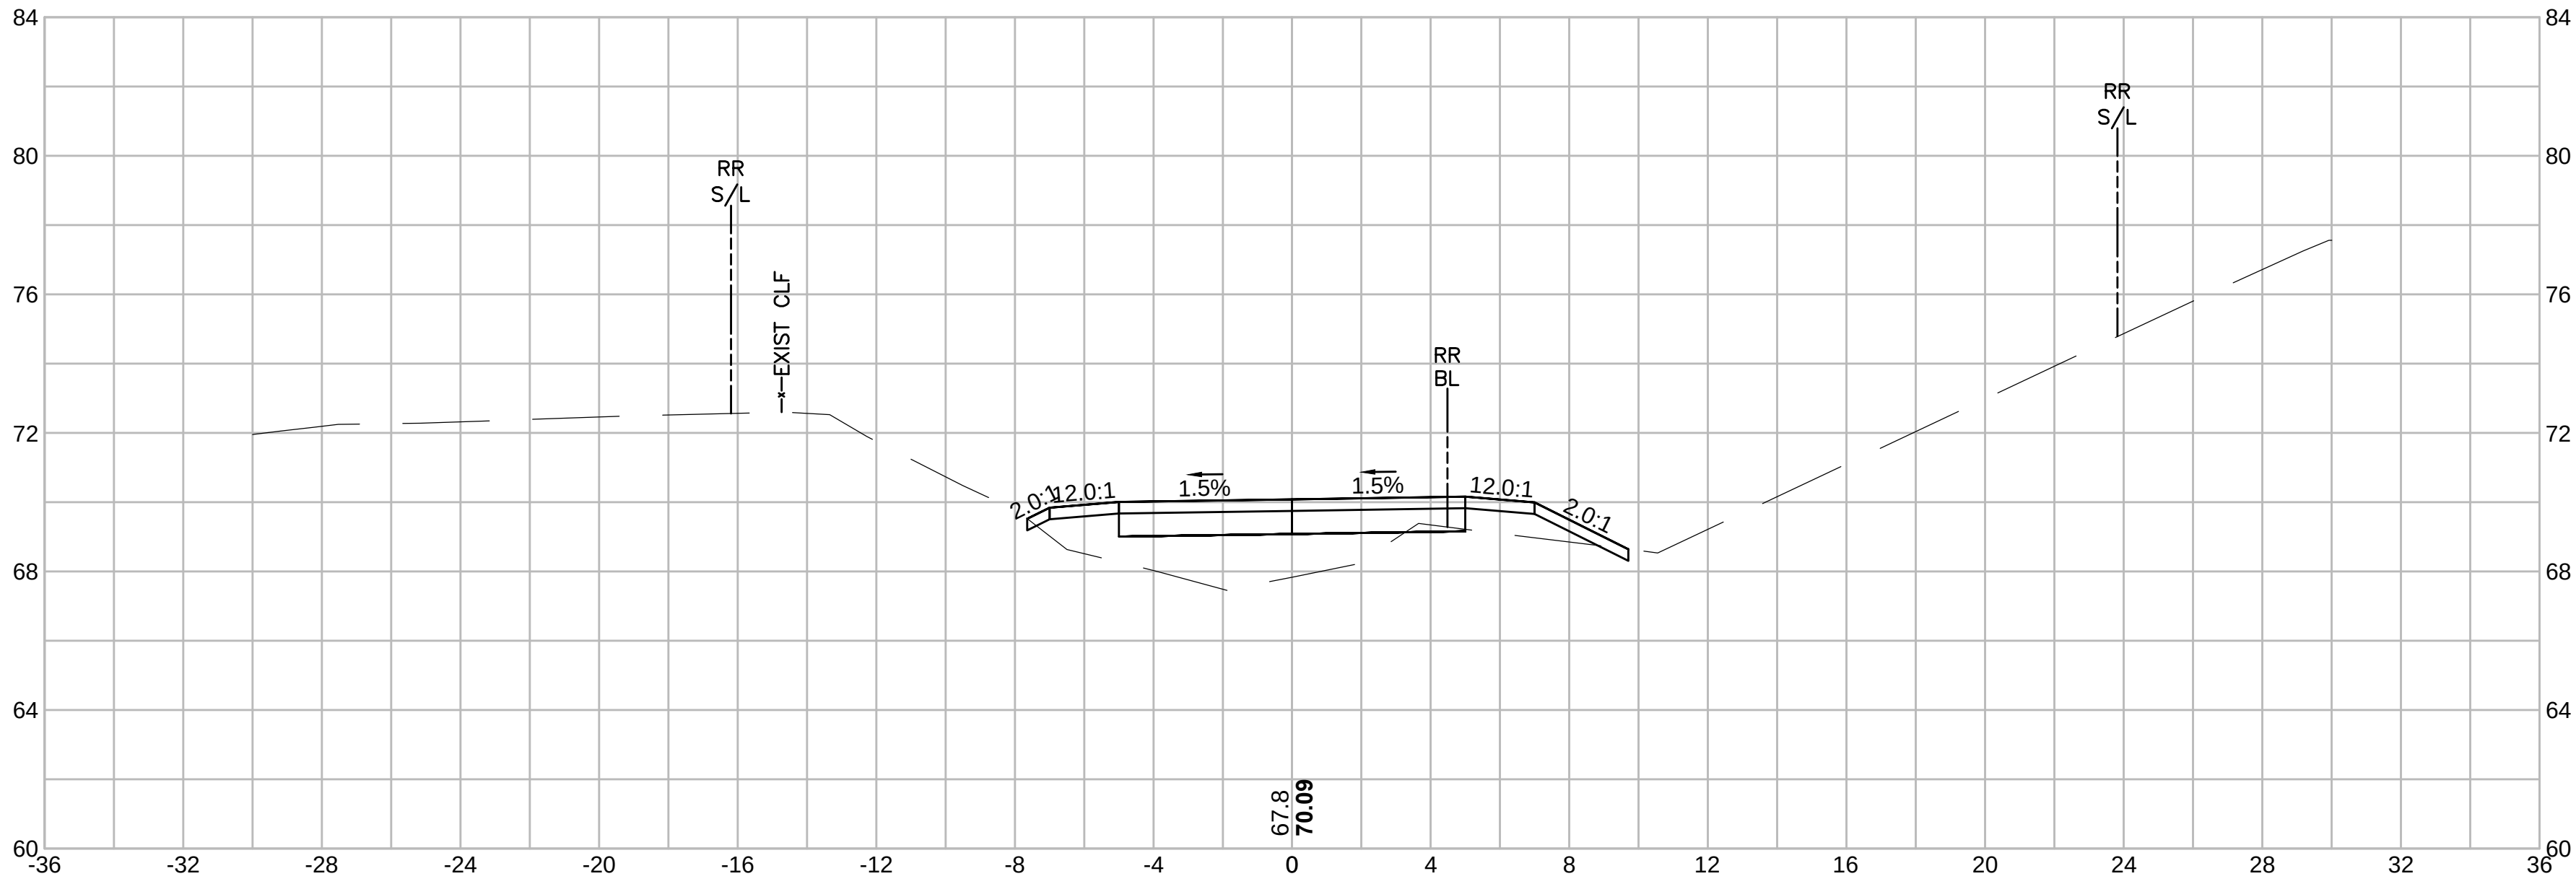

SWAMPSCOTT SWAMPSCOTT RAIL TRAIL			
STATE	SUBMISSION	SHEET NO.	TOTAL SHEETS
MA	PRELIMINARY	80	133
STANTEC PROJECT NO. 179410549			




CROSS SECTIONS
PART 42 OF 95

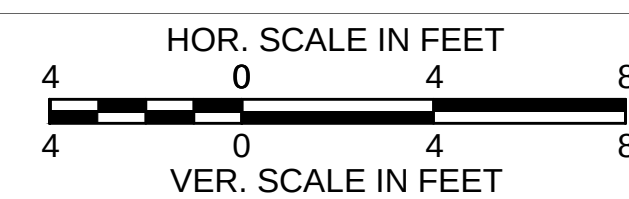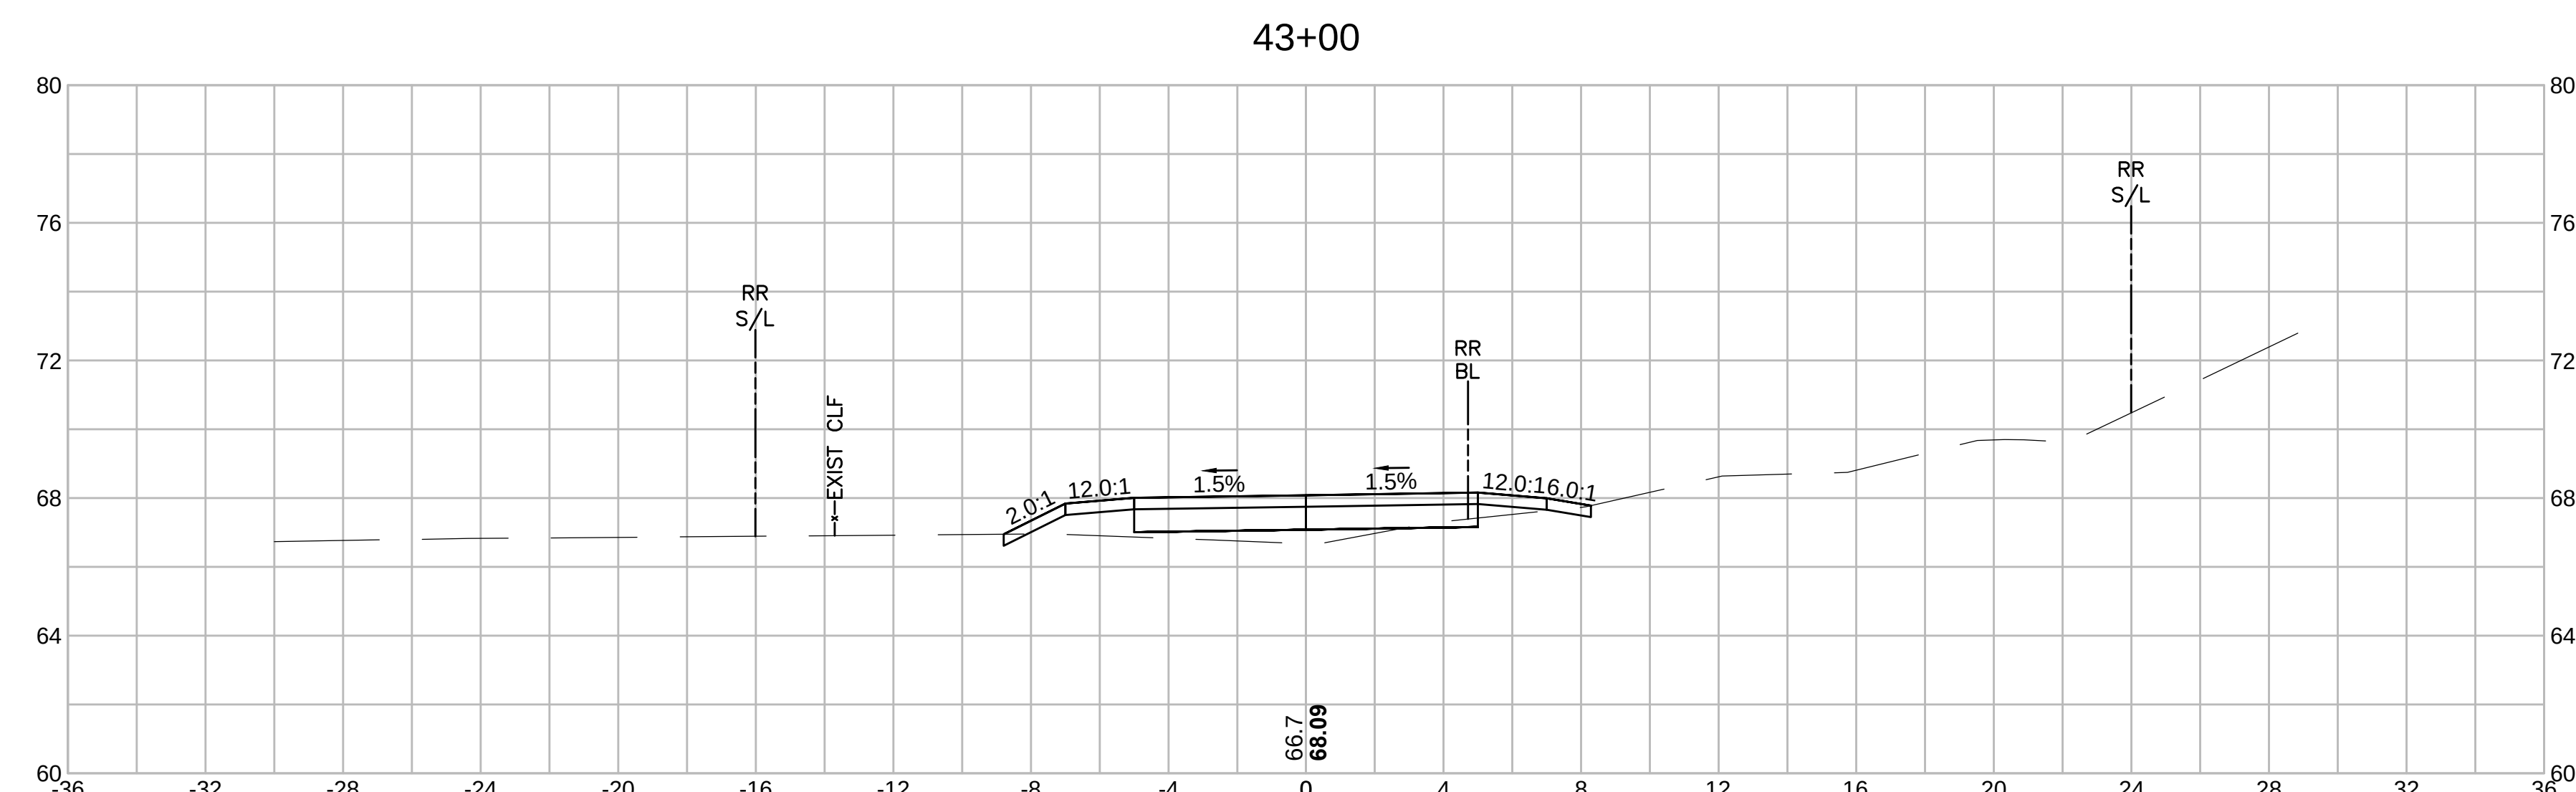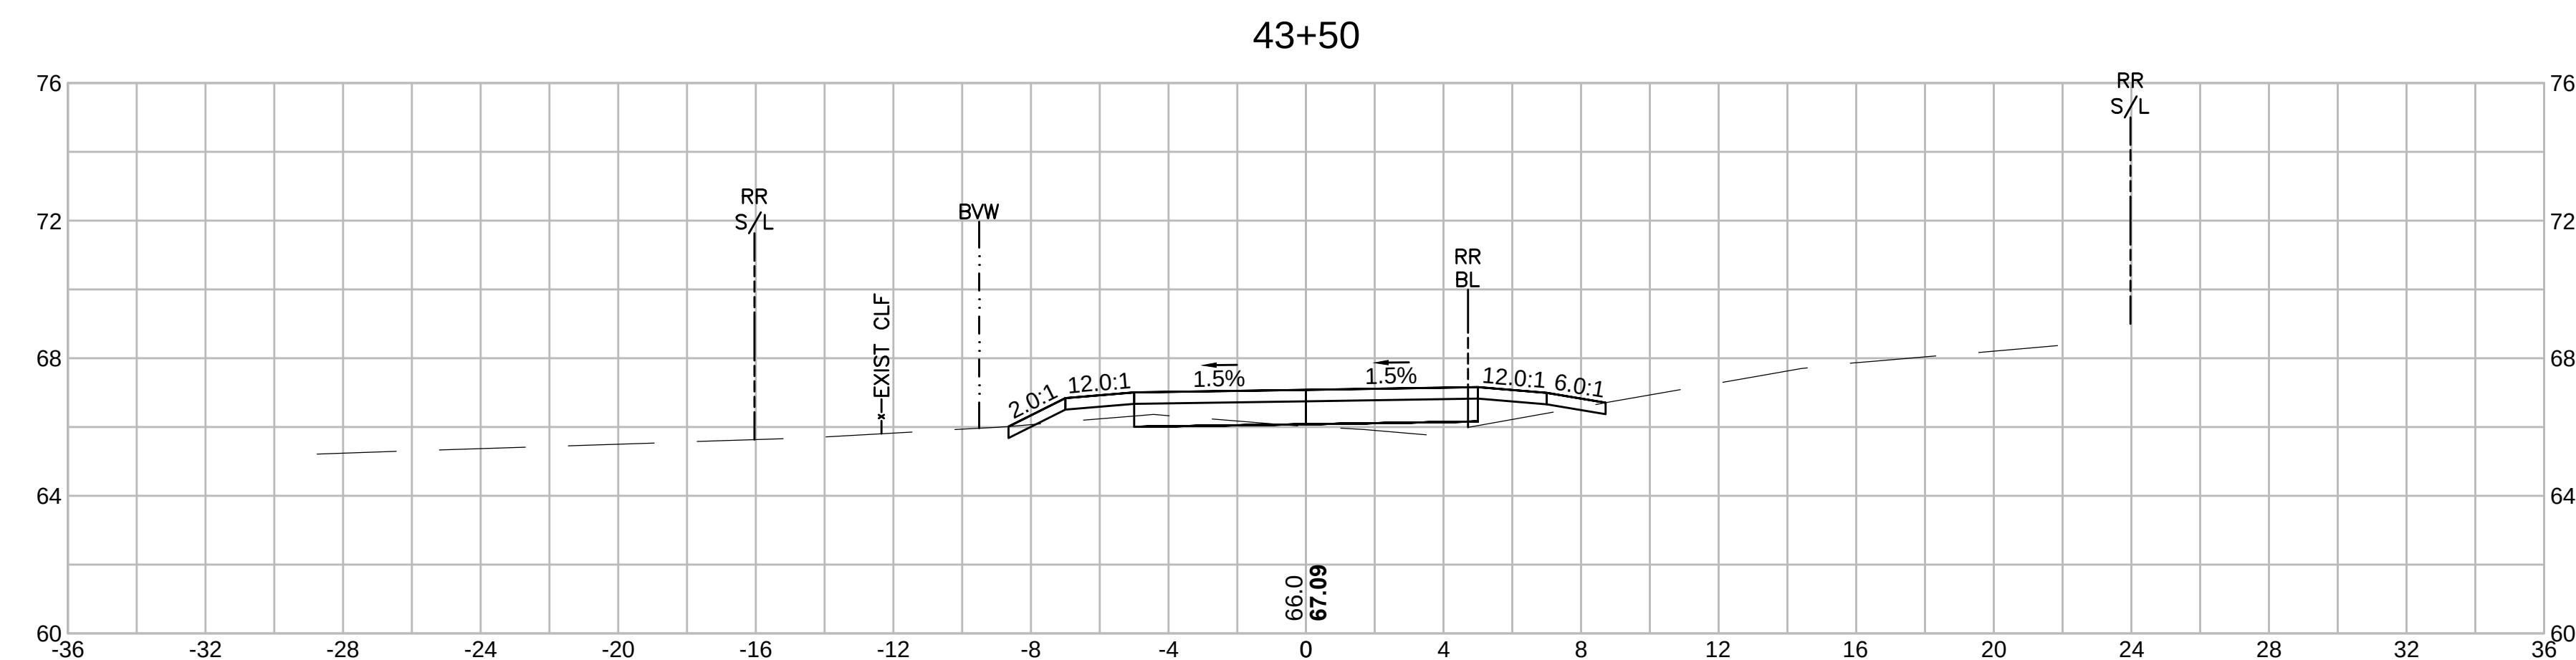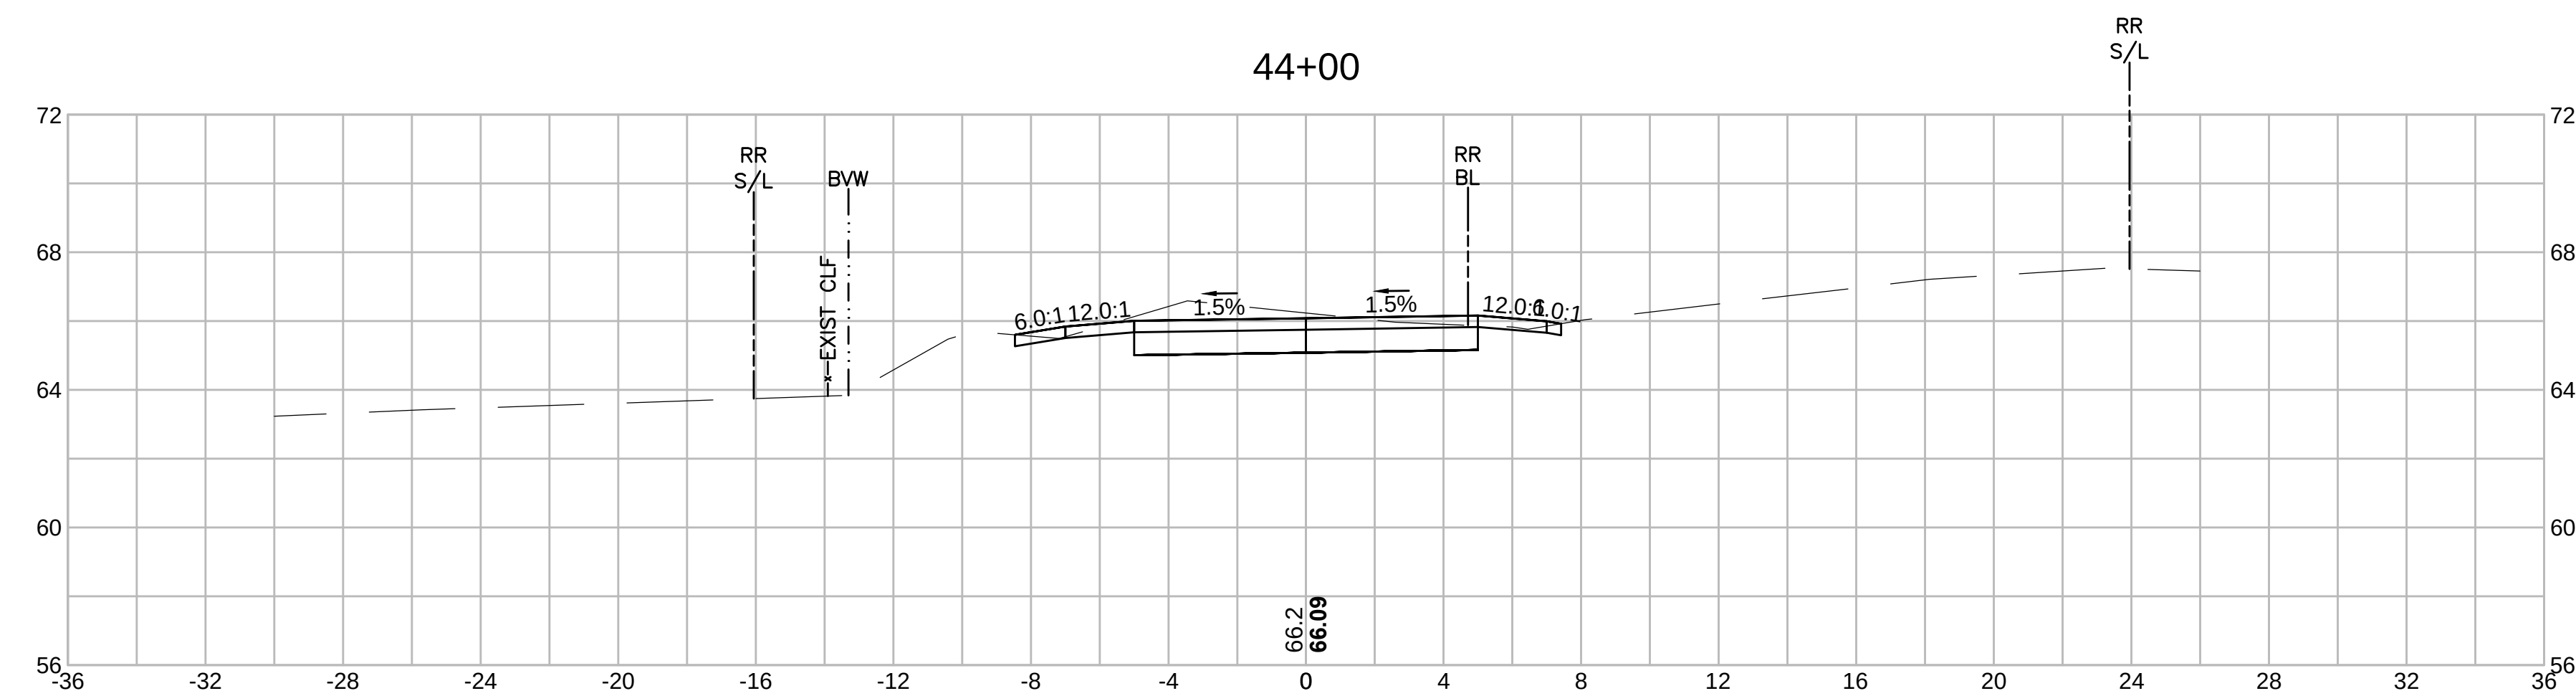

SWAMPSCOTT
SWAMPSCOTT RAIL TRAIL

STATE	SUBMISSION	SHEET NO.	TOTAL SHEETS
MA	PRELIMINARY	81	133
STANTEC PROJECT NO. 179410549			




CROSS SECTIONS
PART 43 OF 95

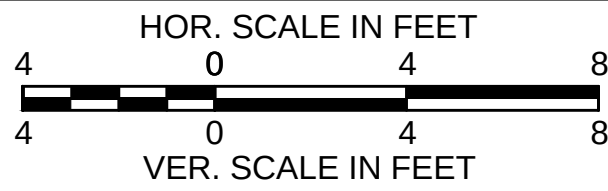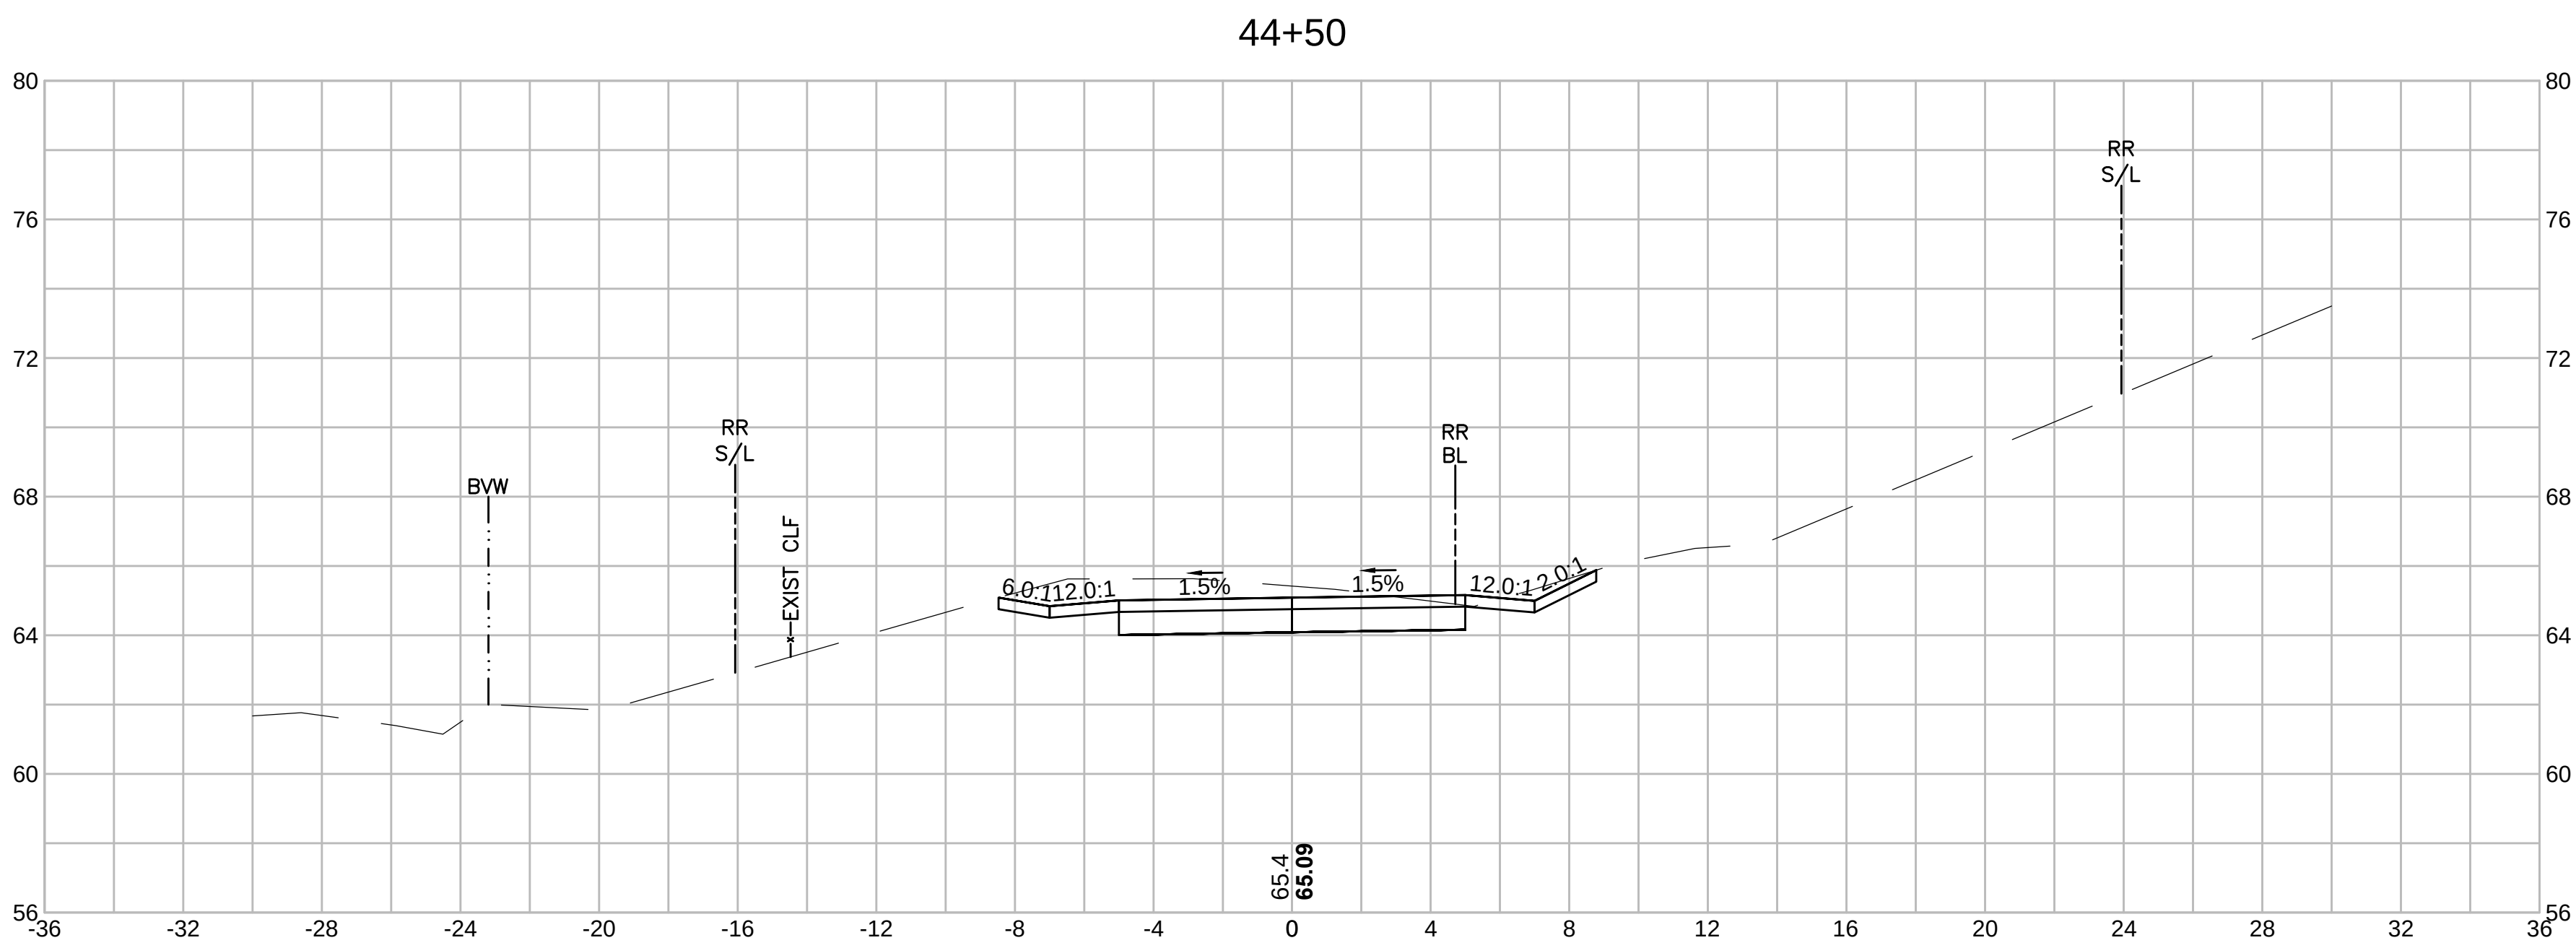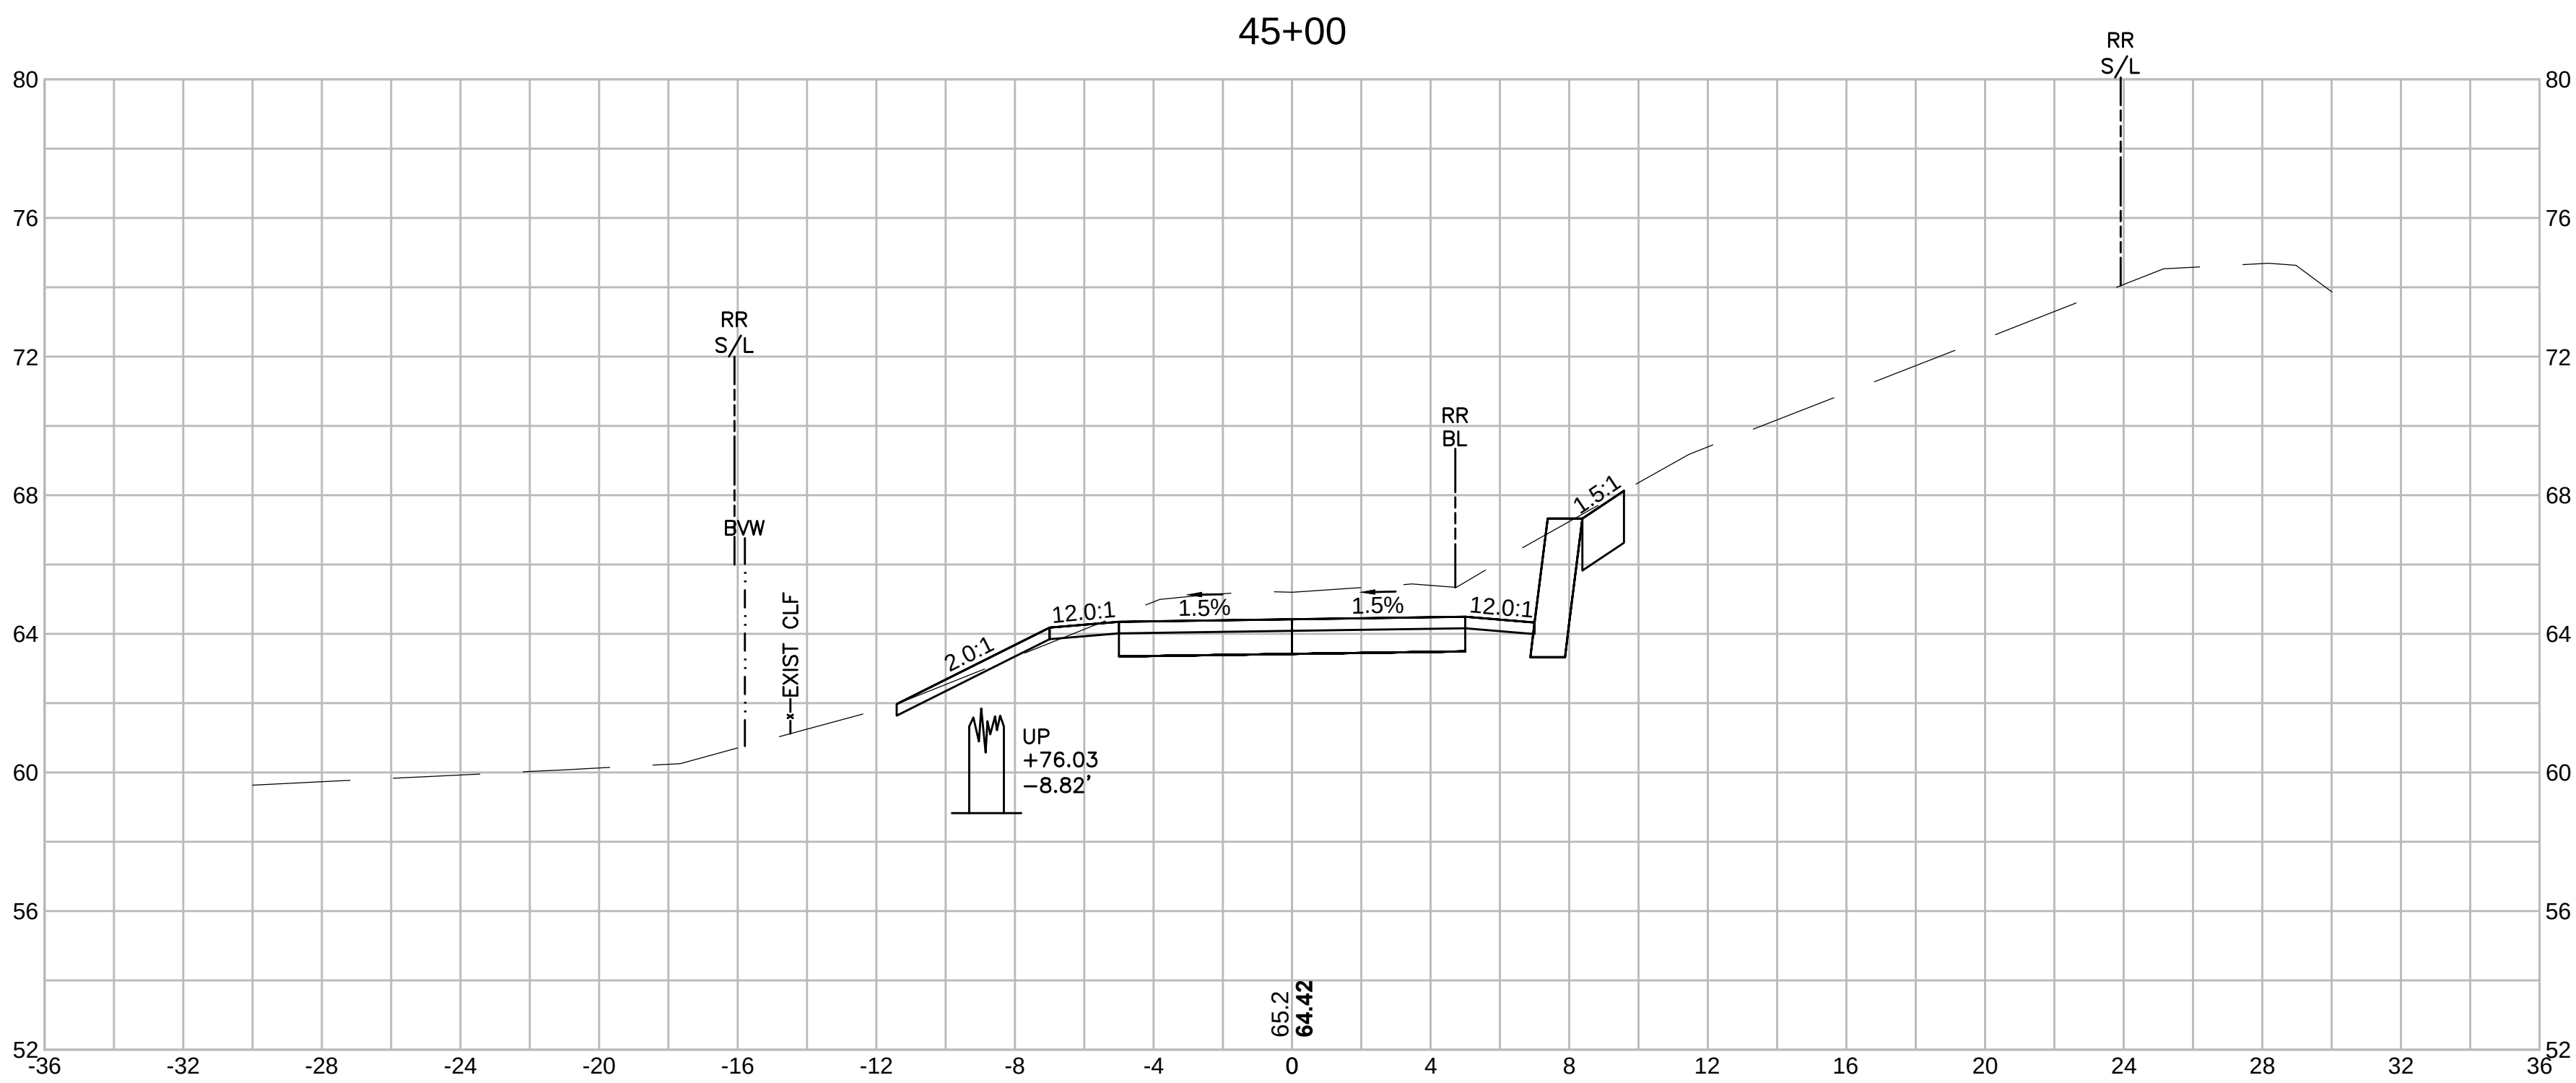

SWAMPSCOTT
SWAMPSCOTT RAIL TRAIL

STATE	SUBMISSION	SHEET NO.	TOTAL SHEETS
MA	PRELIMINARY	82	133
STANTEC PROJECT NO. 179410549			




CROSS SECTIONS
PART 44 OF 95

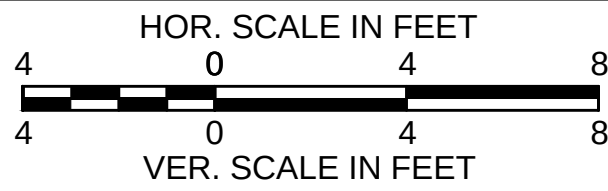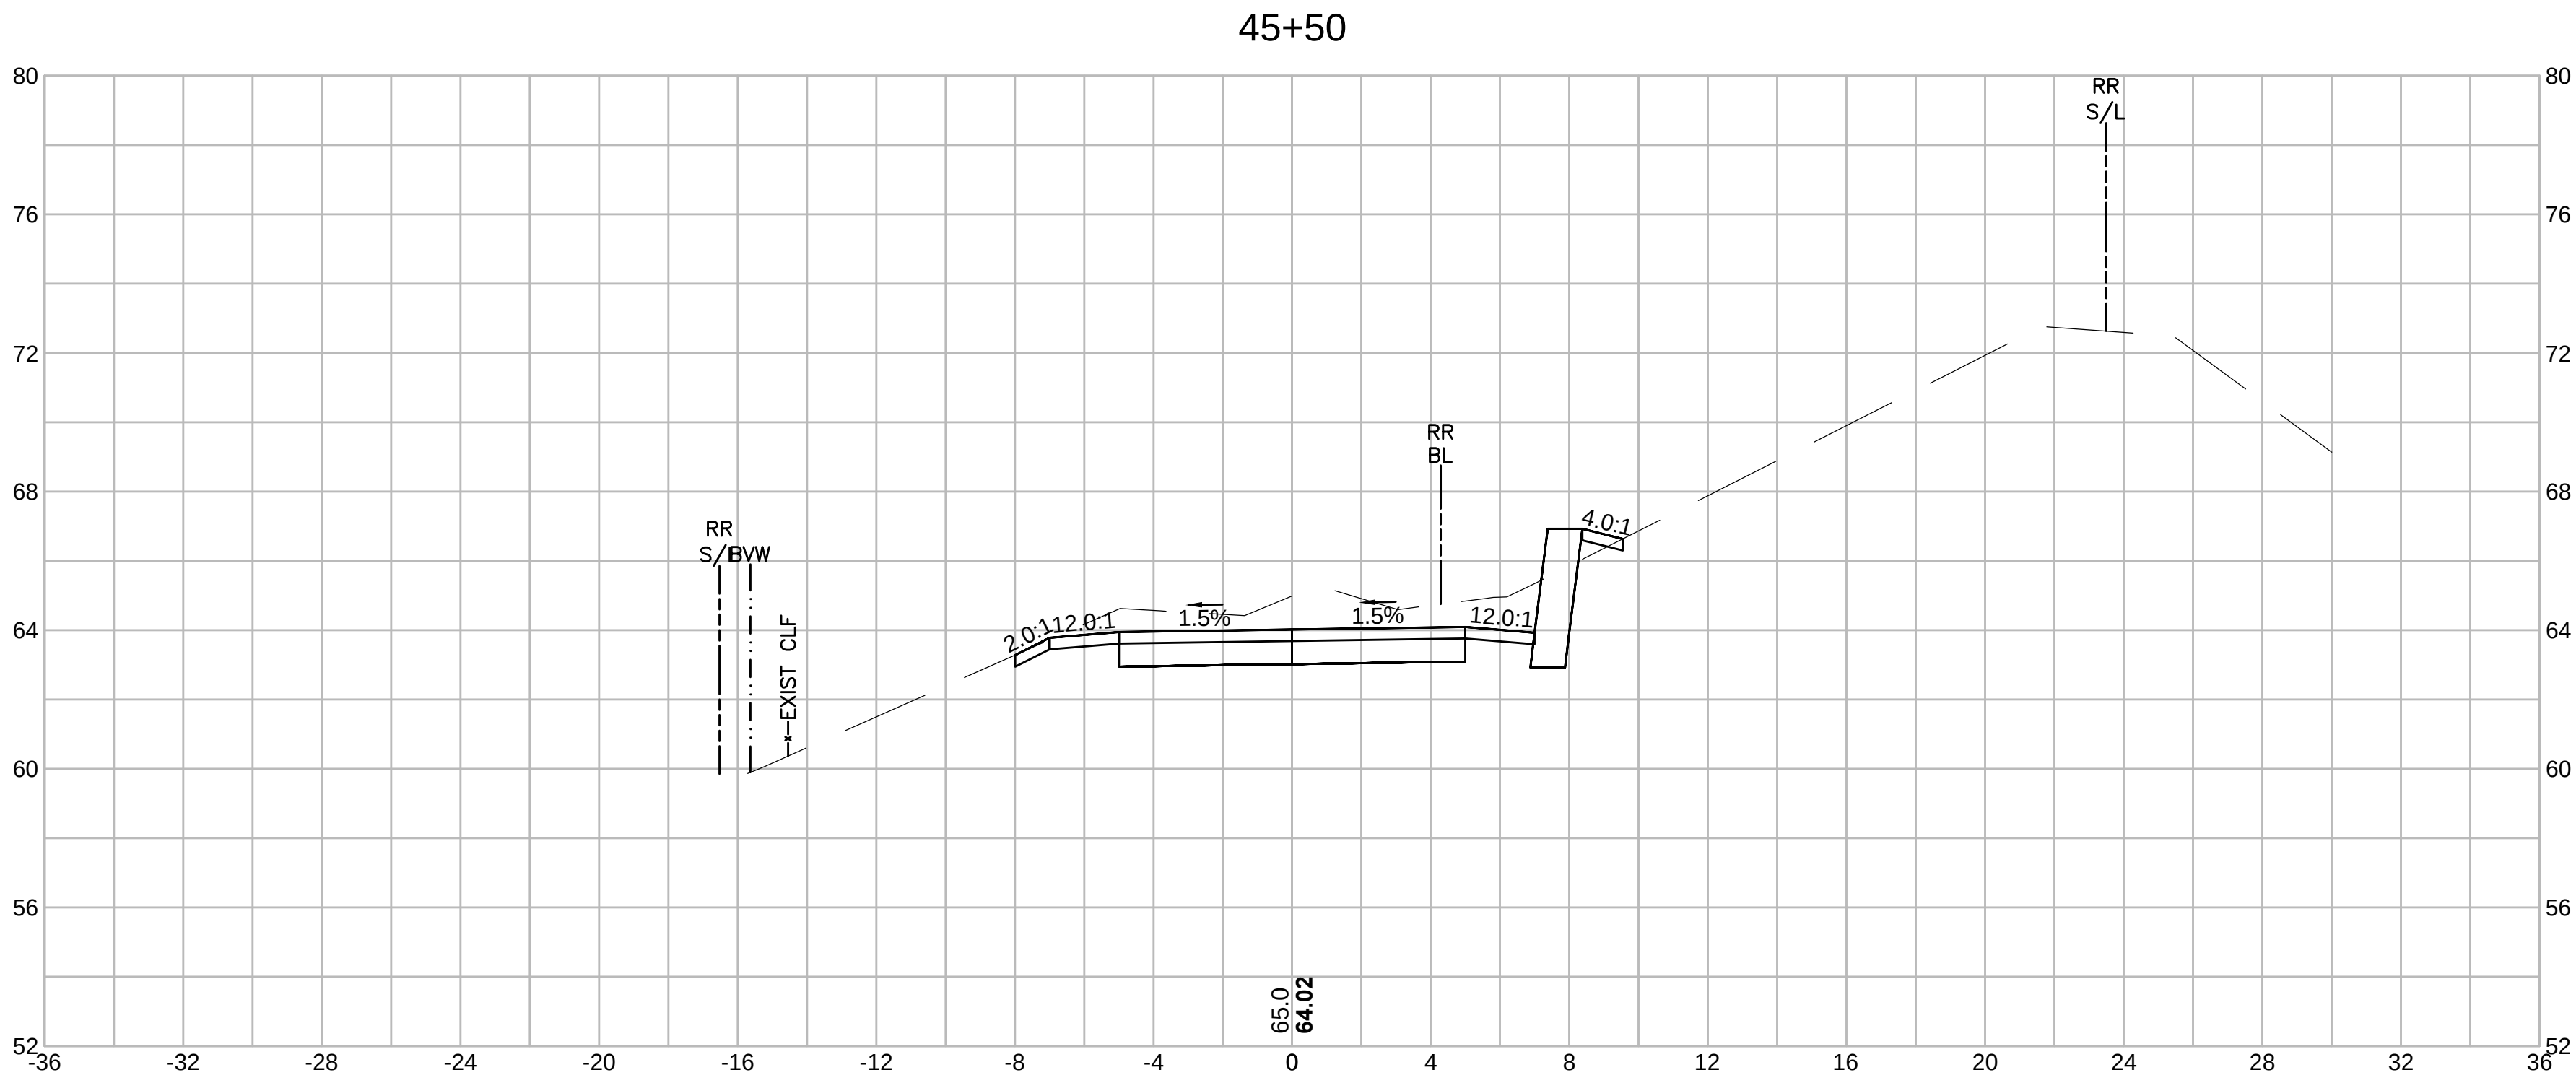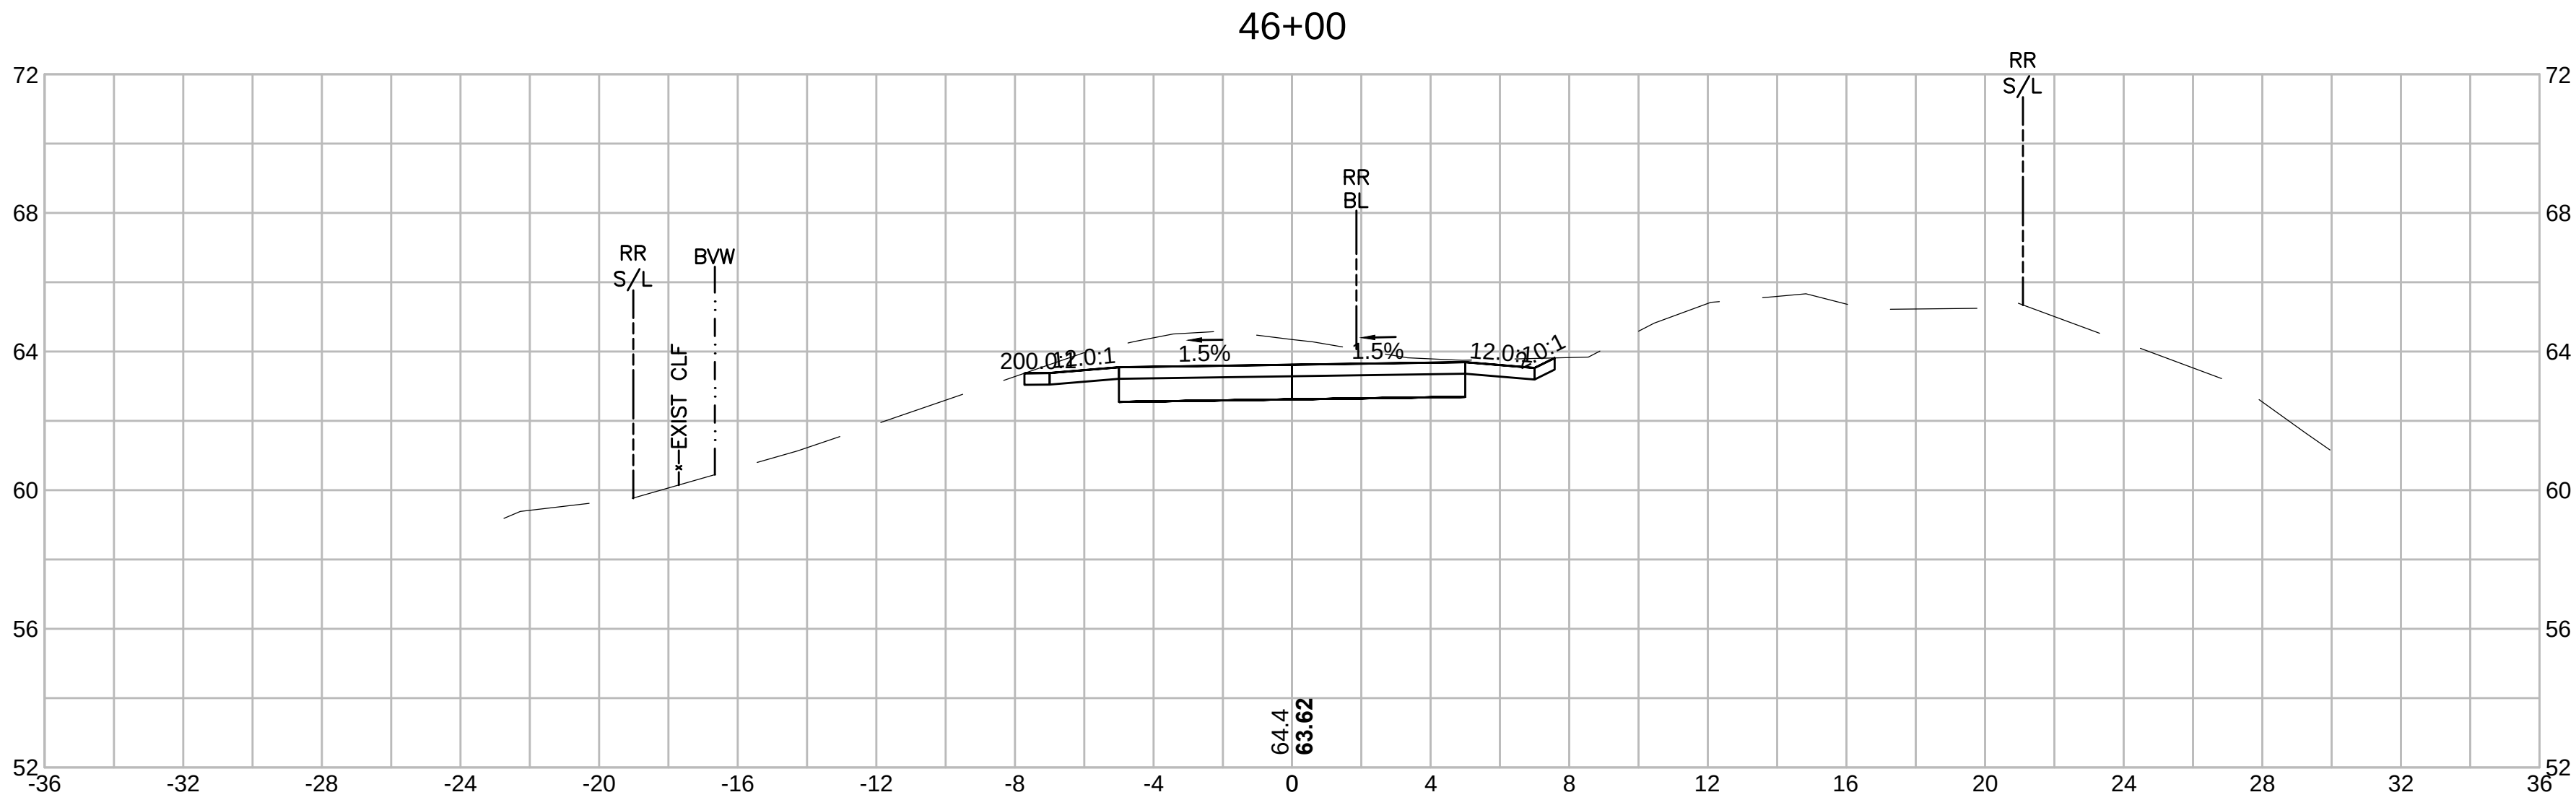

SWAMPSCOTT
SWAMPSCOTT RAIL TRAIL




STATE	SUBMISSION	SHEET NO.	TOTAL SHEETS
MA	PRELIMINARY	83	133
STANTEC PROJECT NO. 179410549			

CROSS SECTIONS
PART 45 OF 95

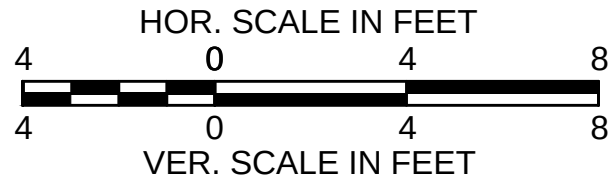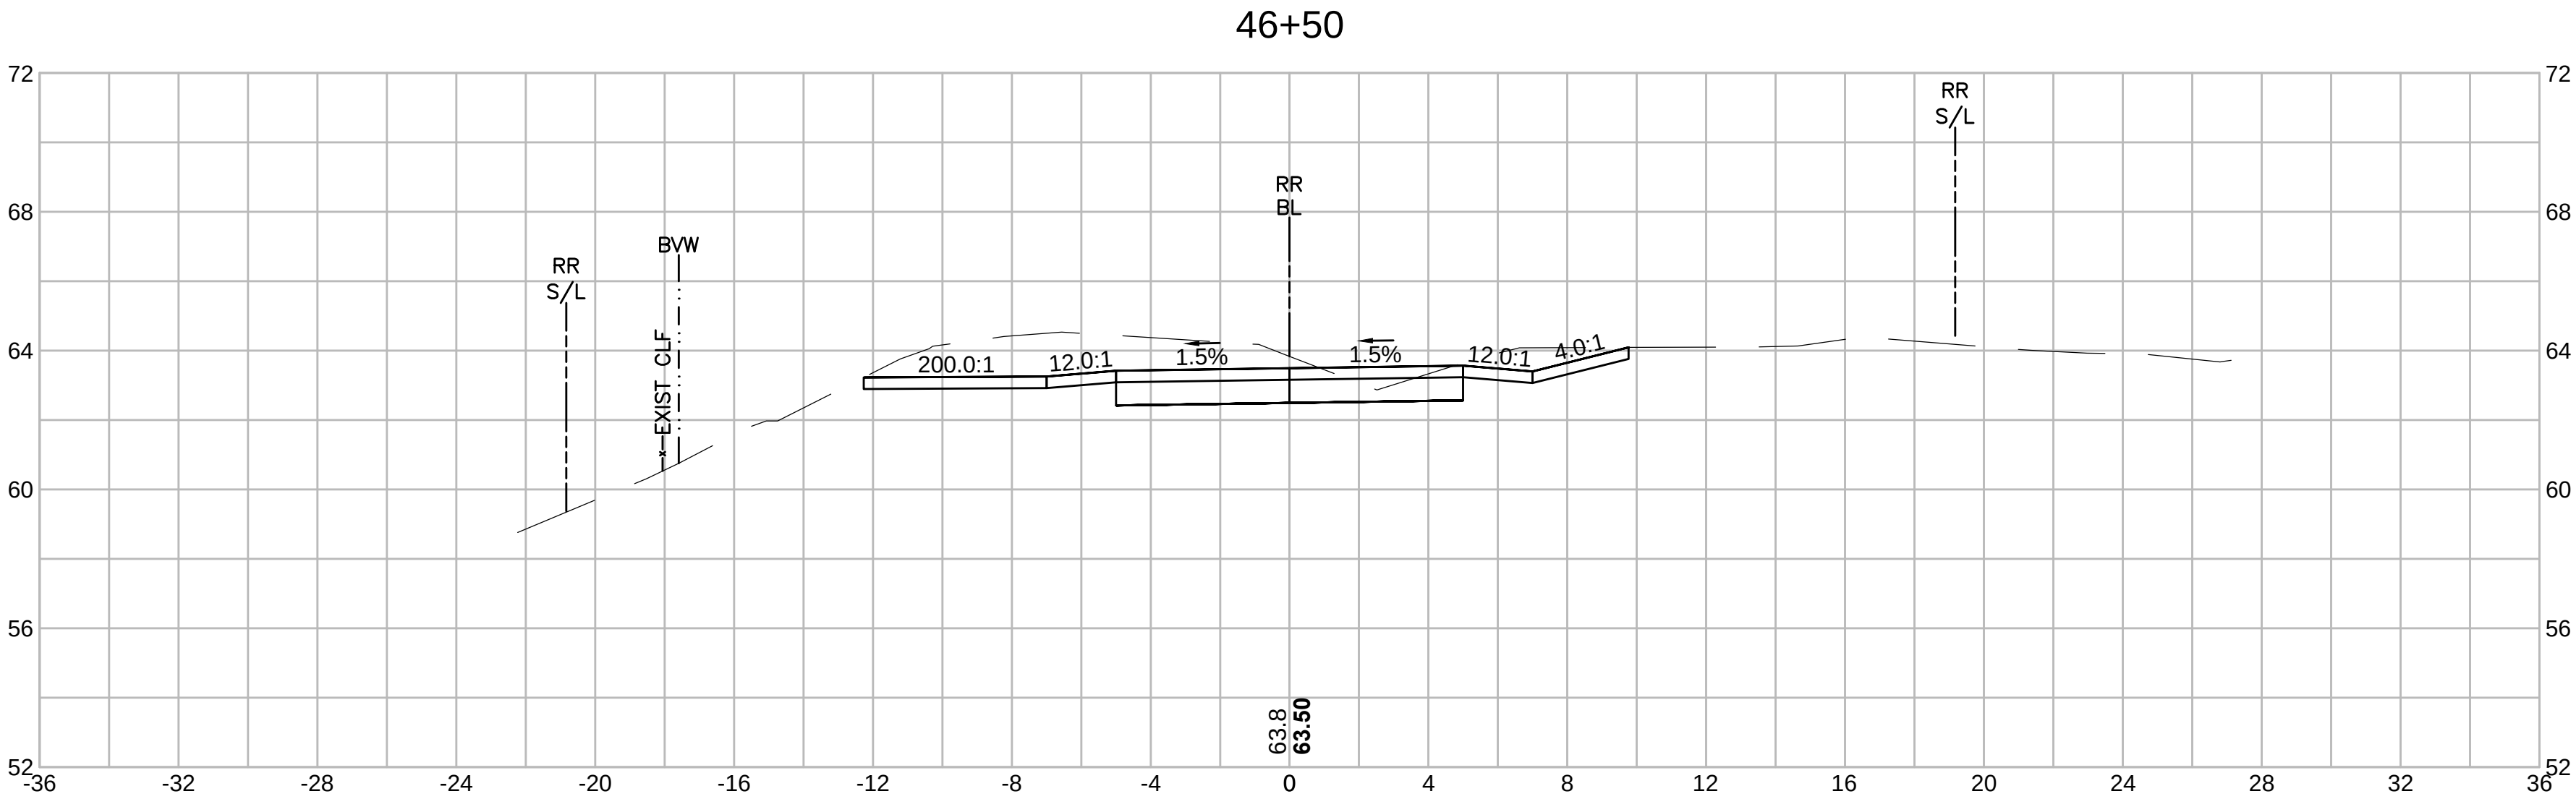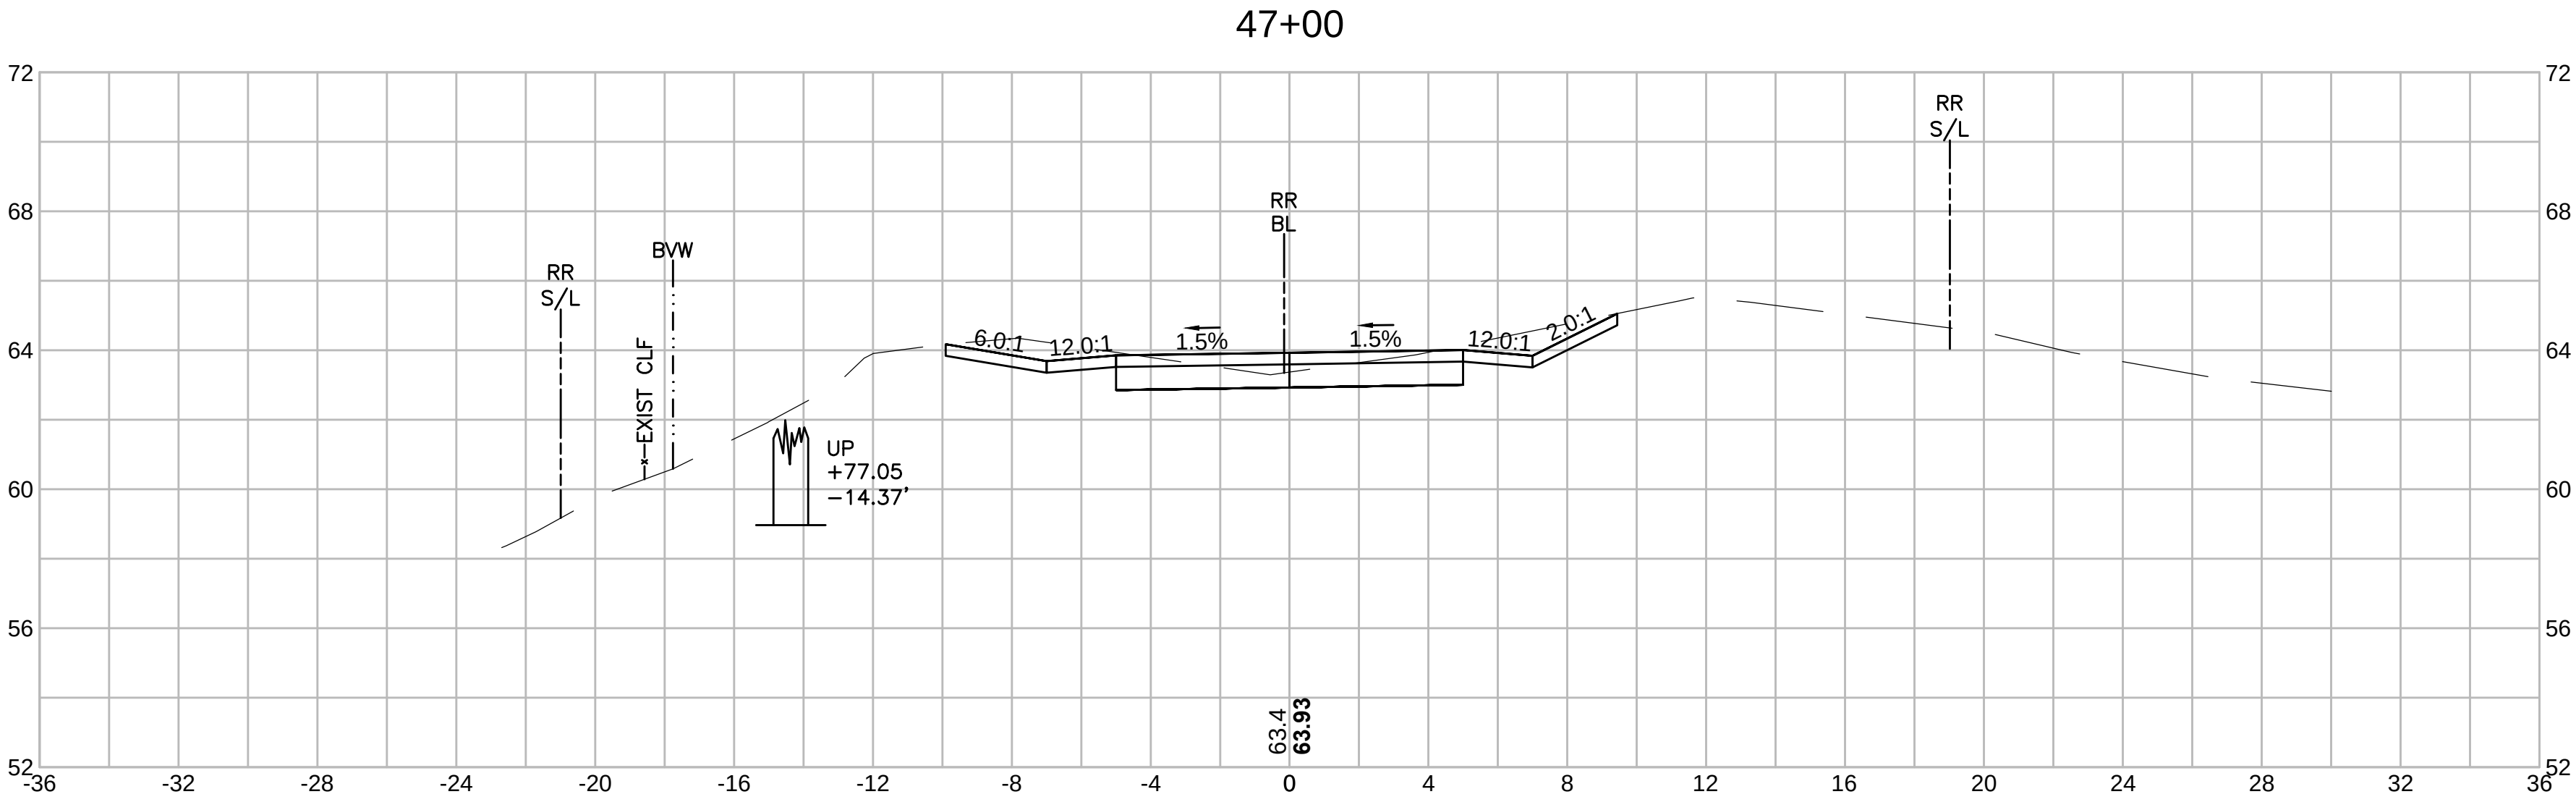





STATE	SUBMISSION	SHEET NO.	TOTAL SHEETS
MA	PRELIMINARY	84	133
STANTEC PROJECT NO.		179410549	

CROSS SECTIONS
PART 46 OF 95

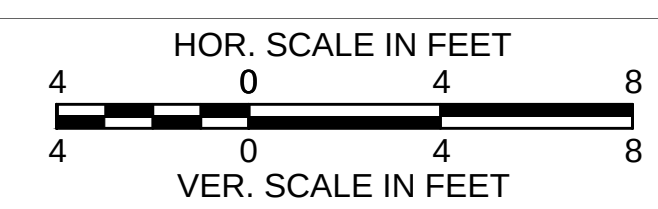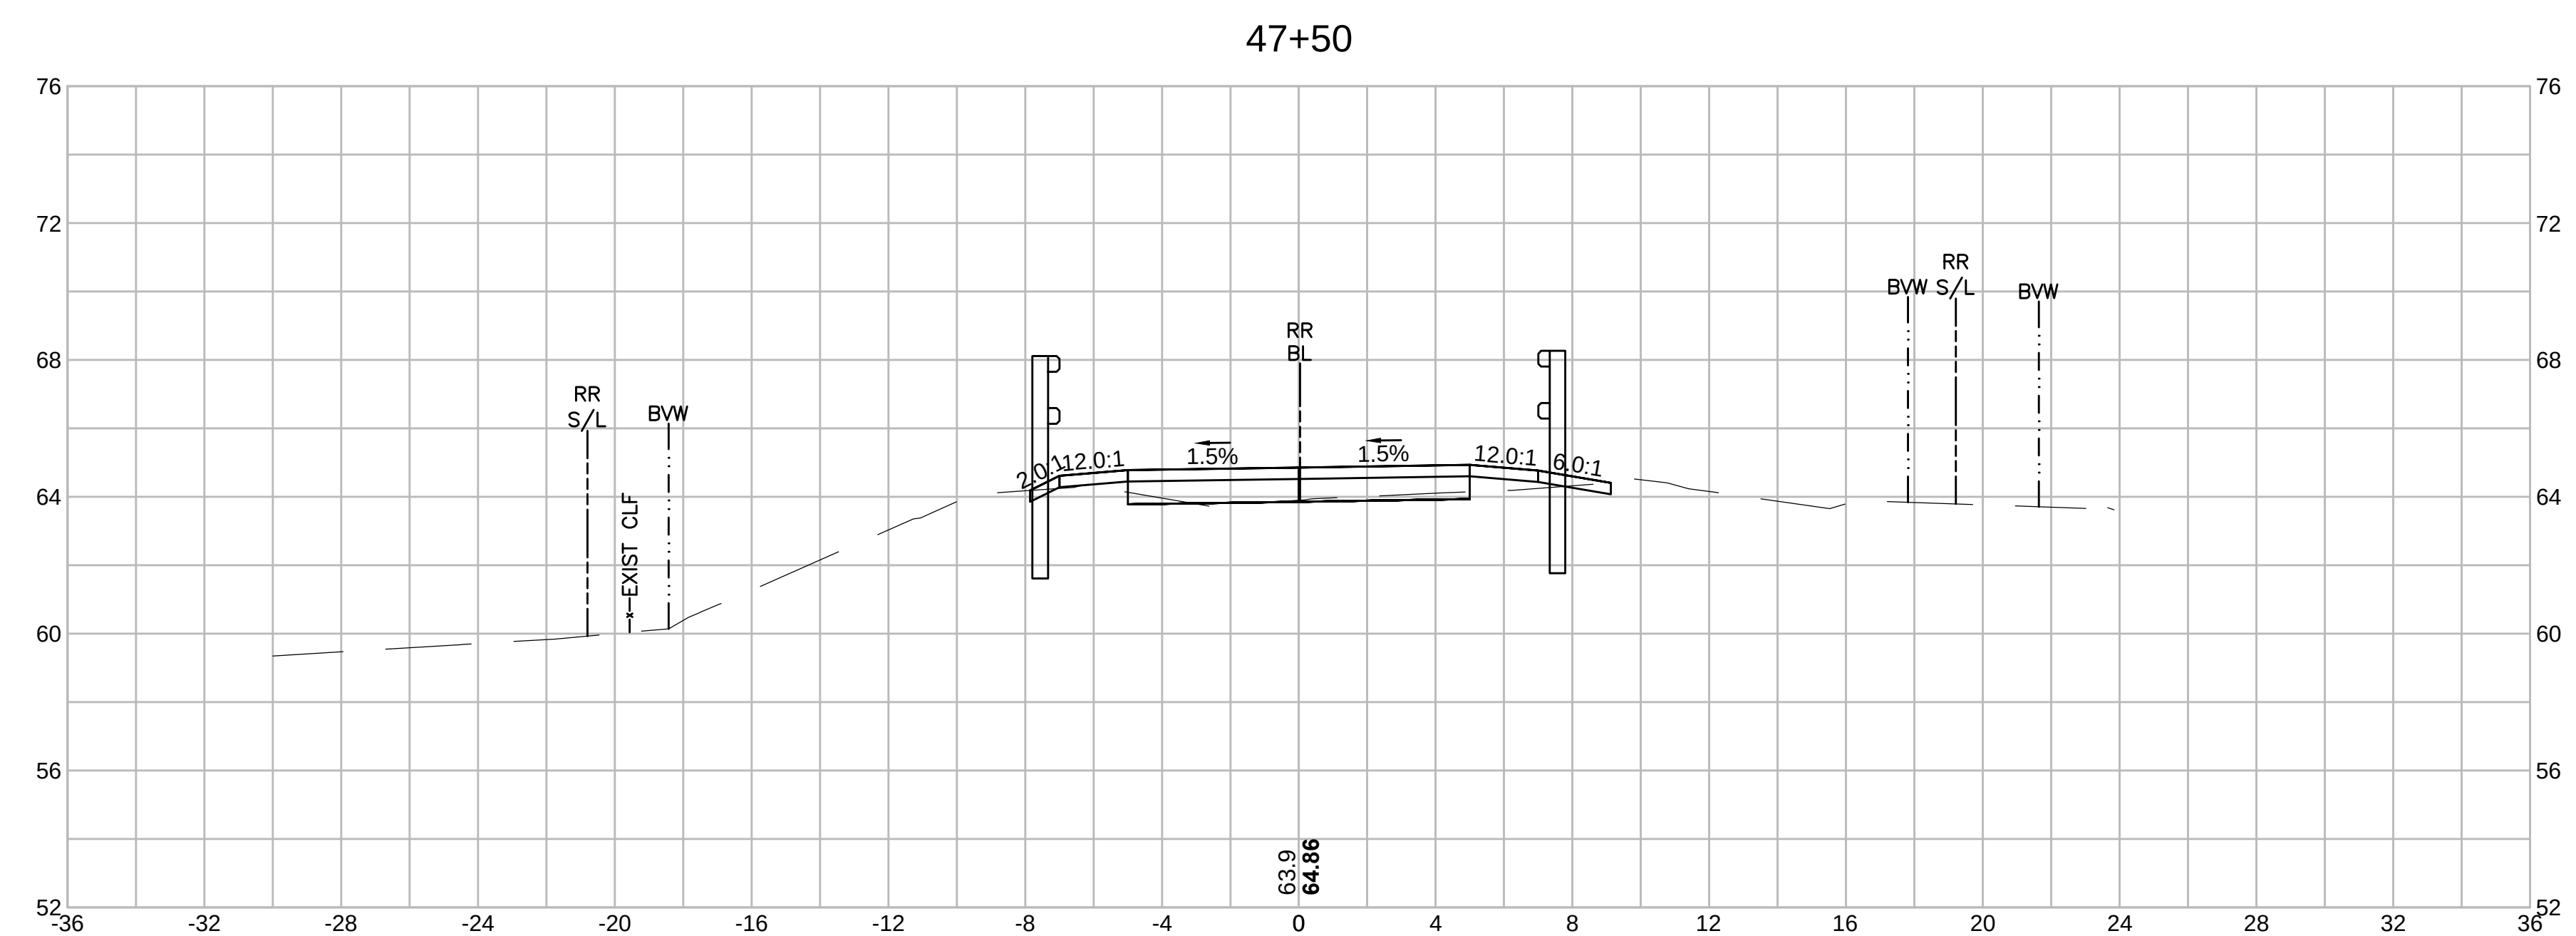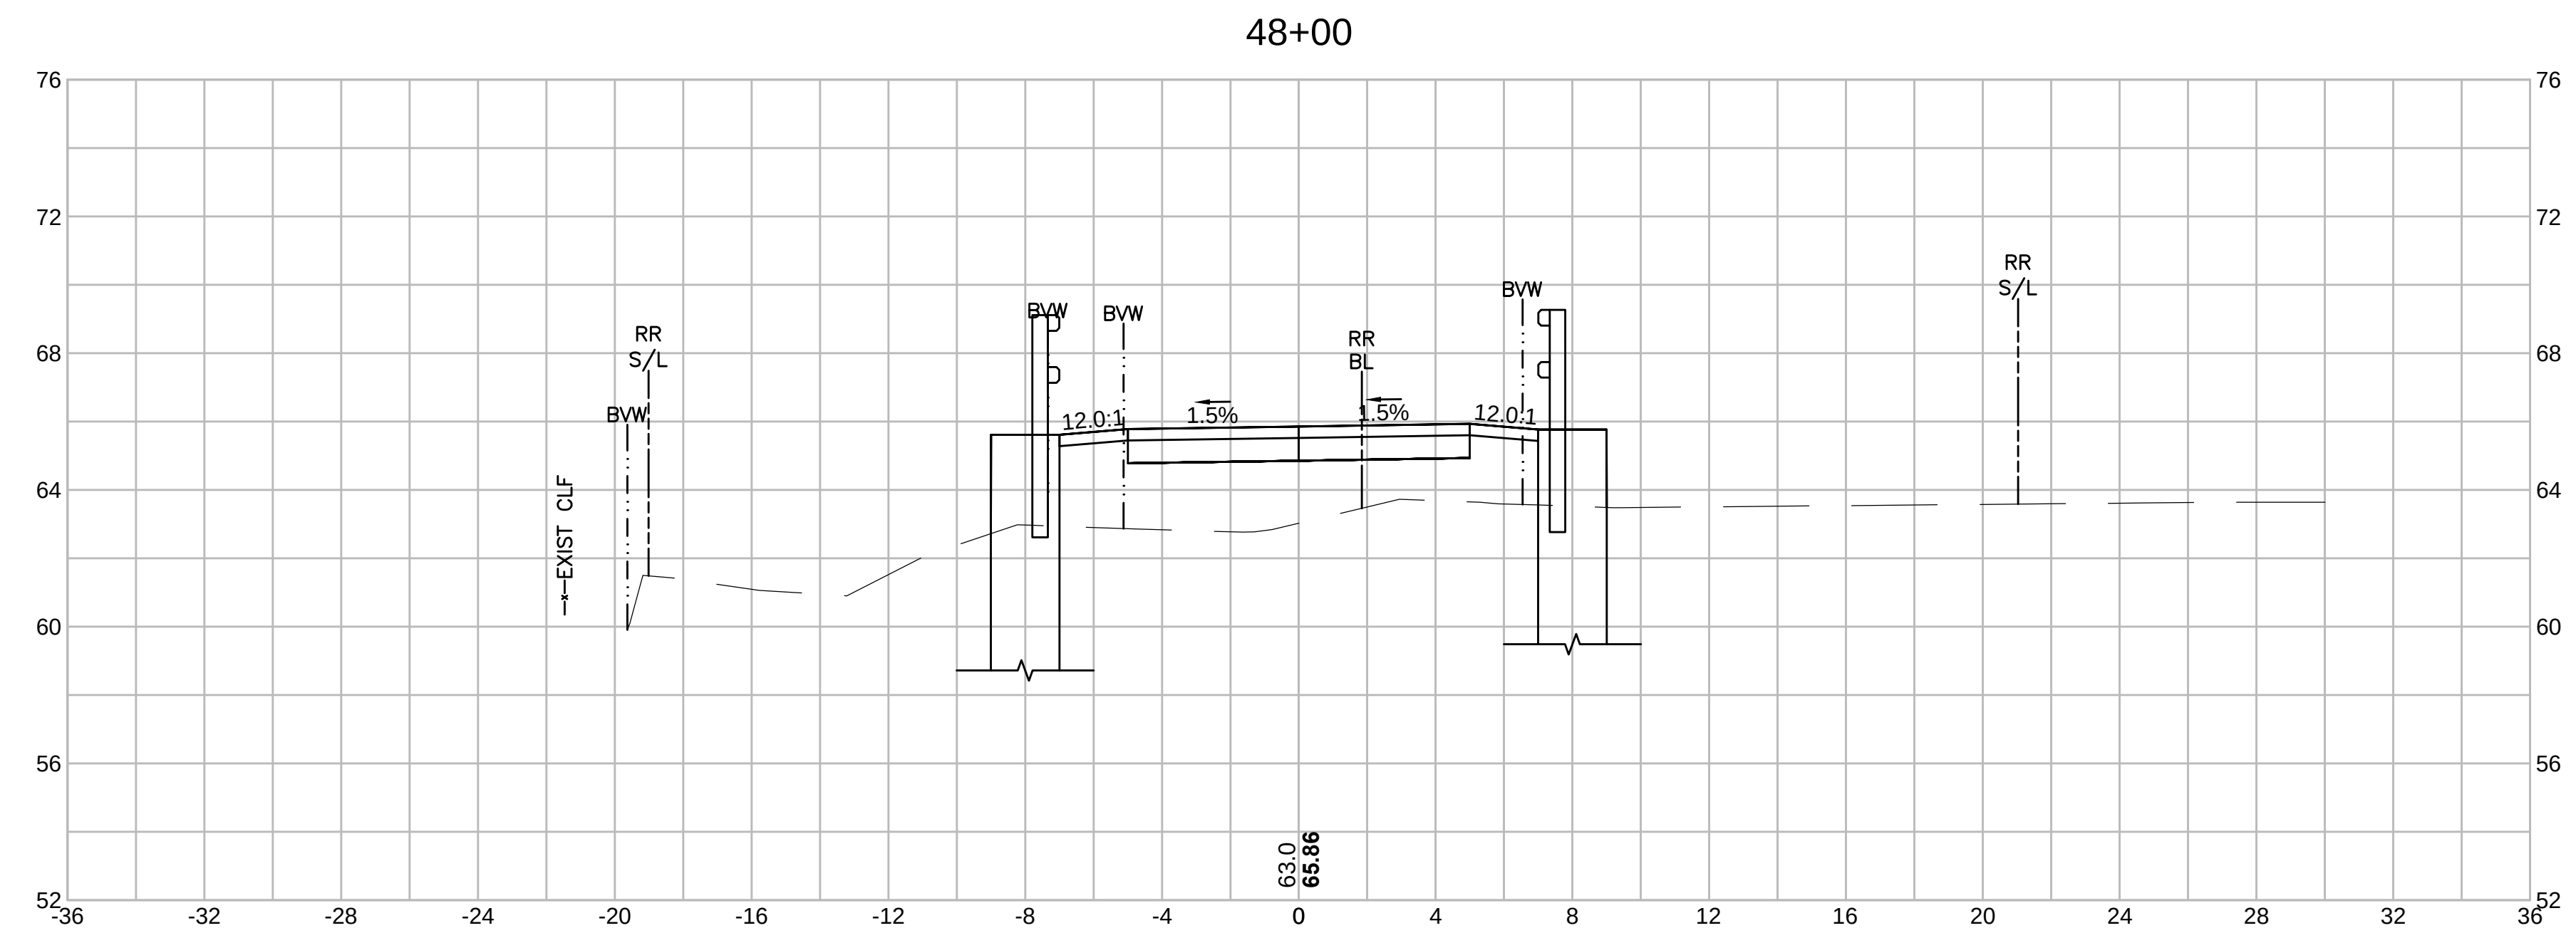

STATE	SUBMISSION	SHEET NO.	TOTAL SHEETS
MA	PRELIMINARY	85	133
STANTEC PROJECT NO.		179410549	

CROSS SECTIONS
PART 47 OF 95

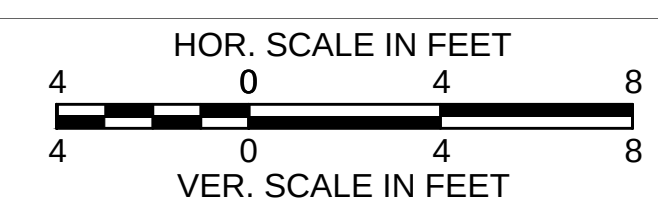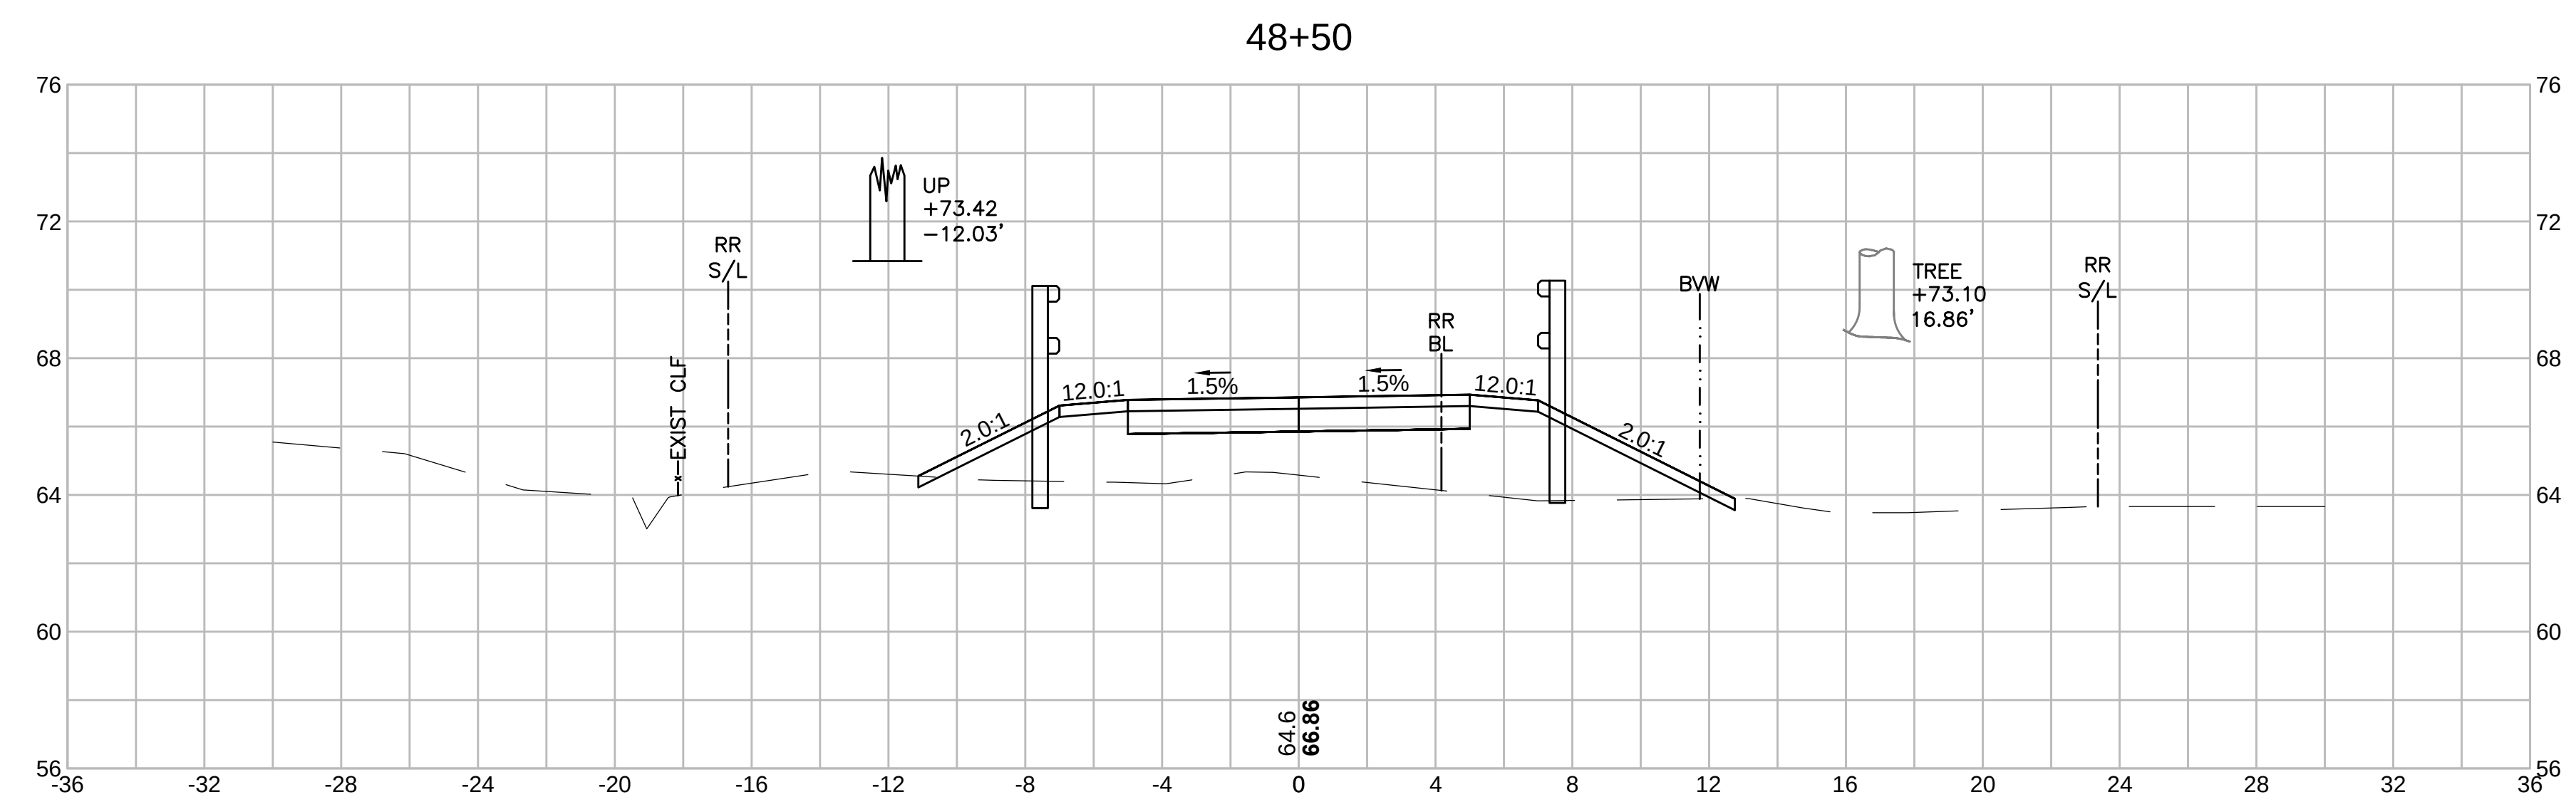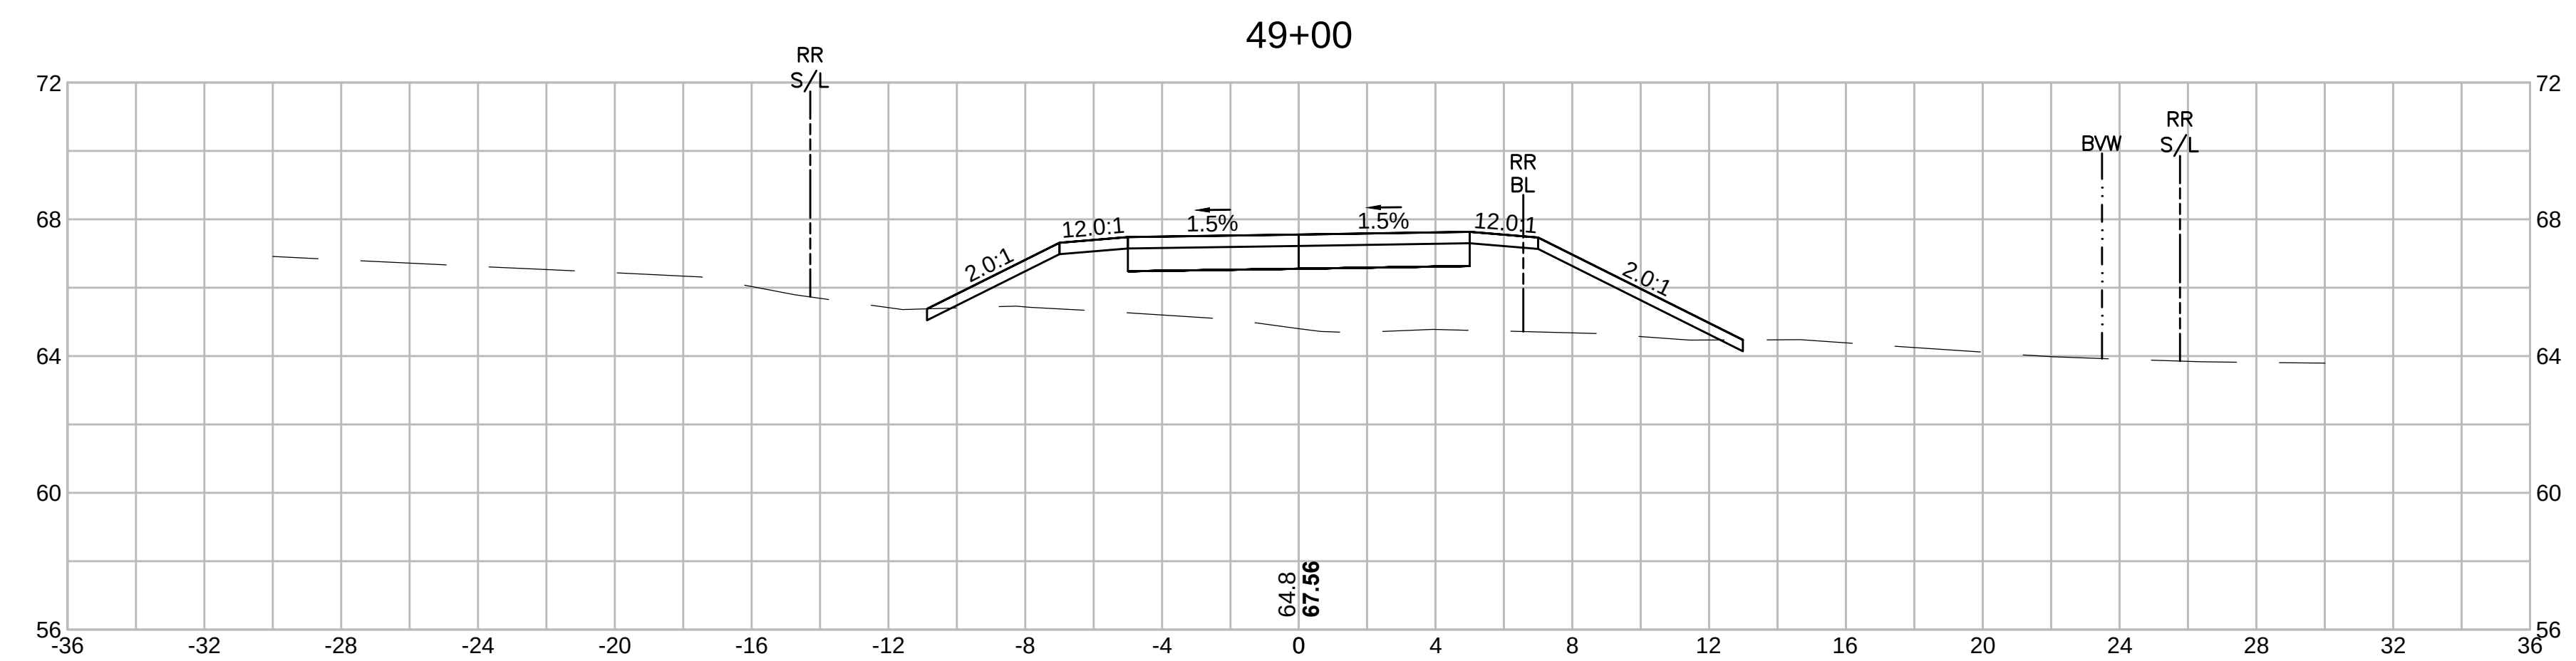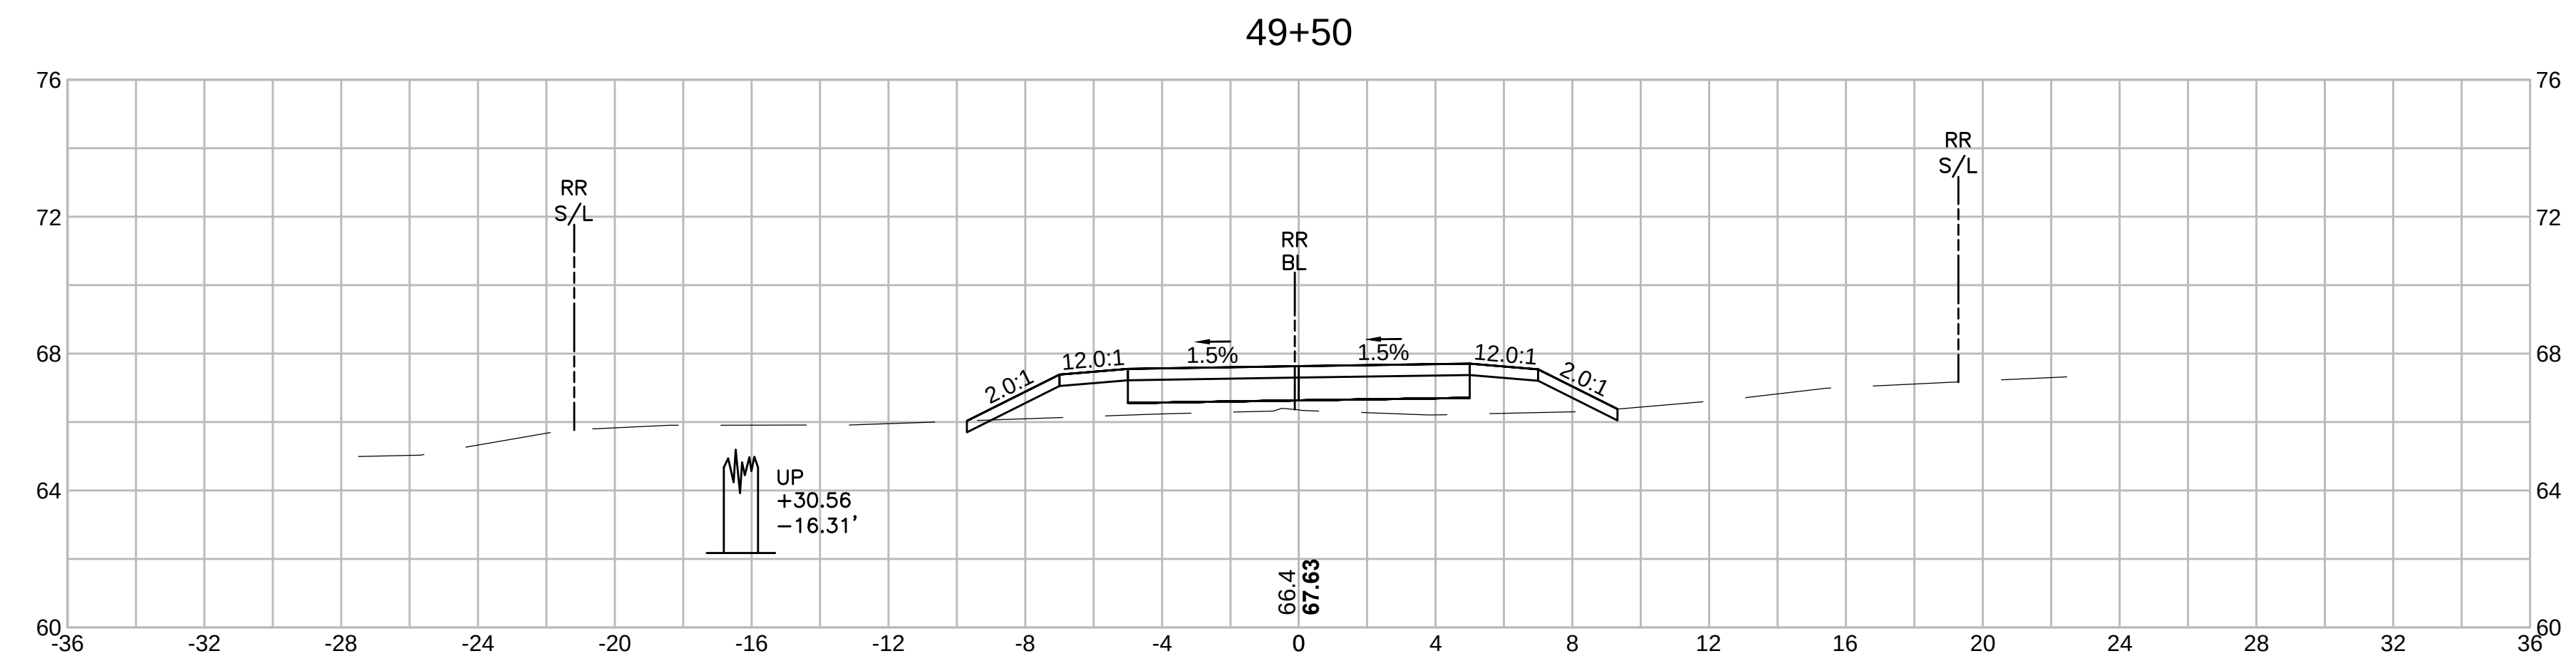


SWAMPSCOTT
SWAMPSCOTT RAIL TRAIL



STATE	SUBMISSION	SHEET NO.	TOTAL SHEETS
MA	PRELIMINARY	86	133
STANTEC PROJECT NO. 179410549			

CROSS SECTIONS
PART 48 OF 95

50+50

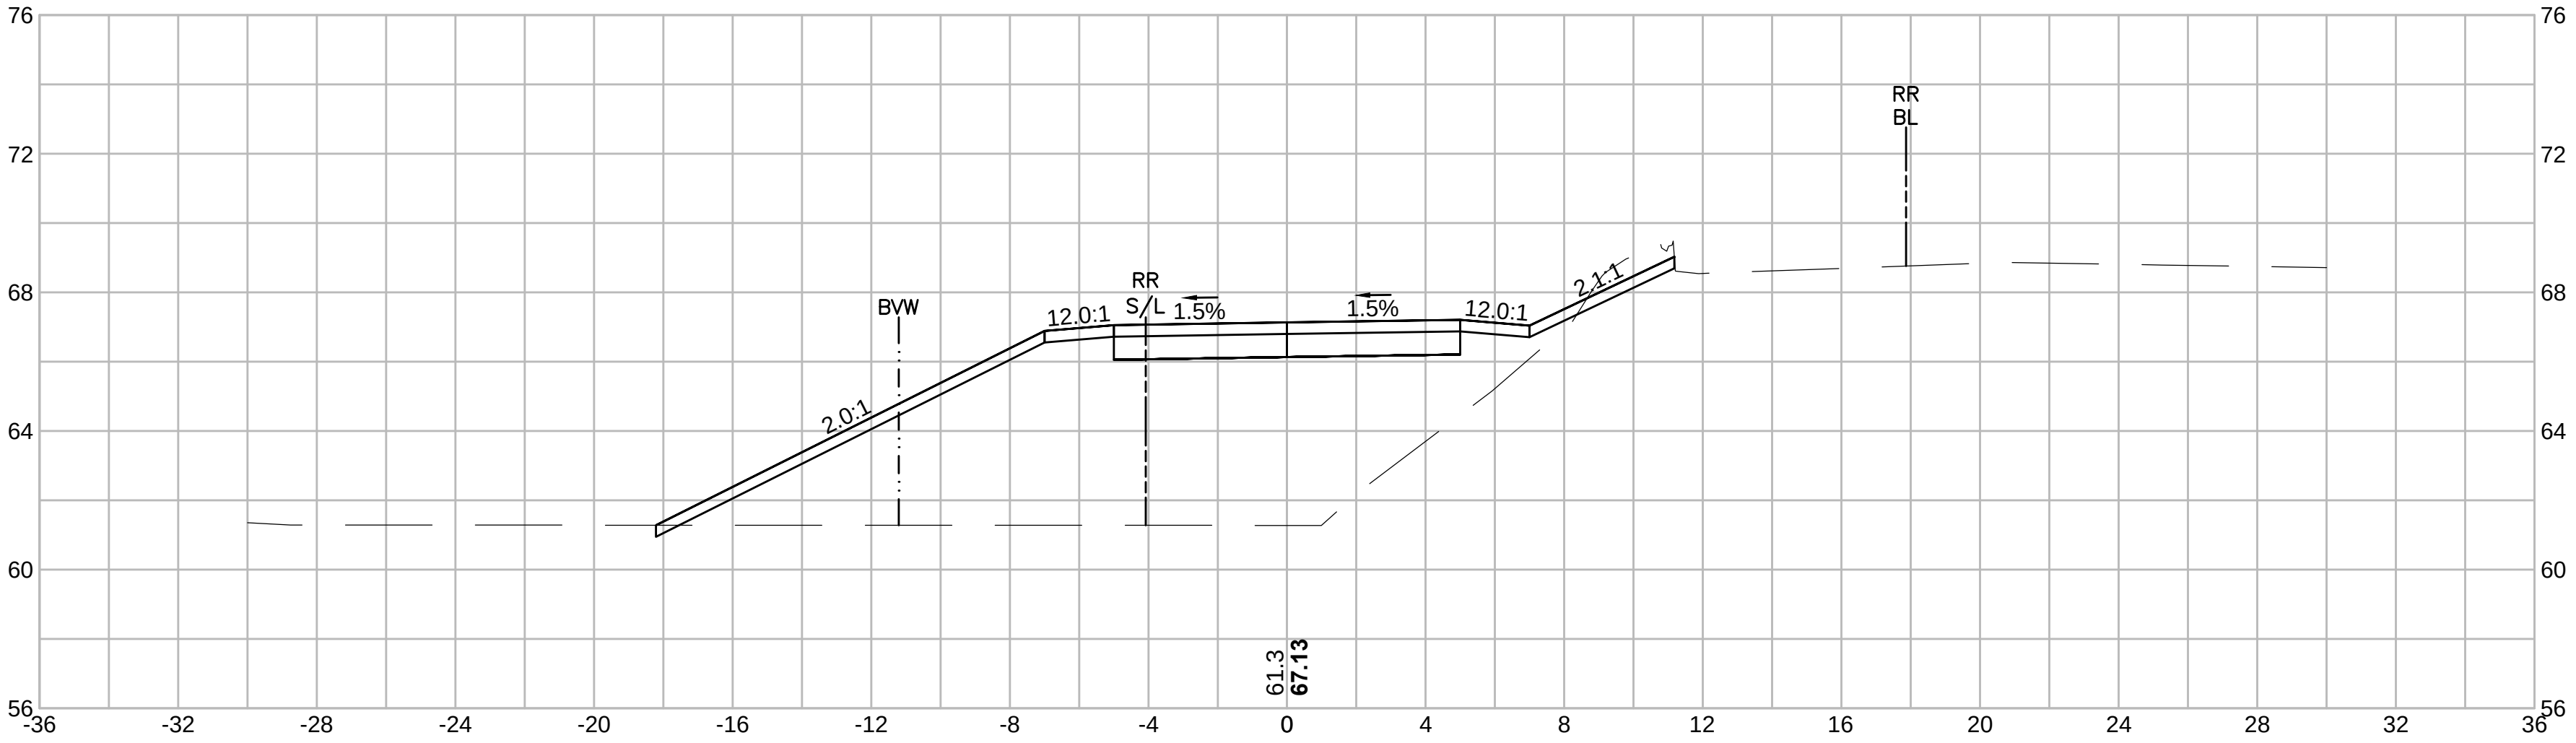




50+00

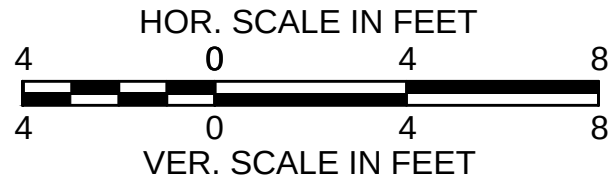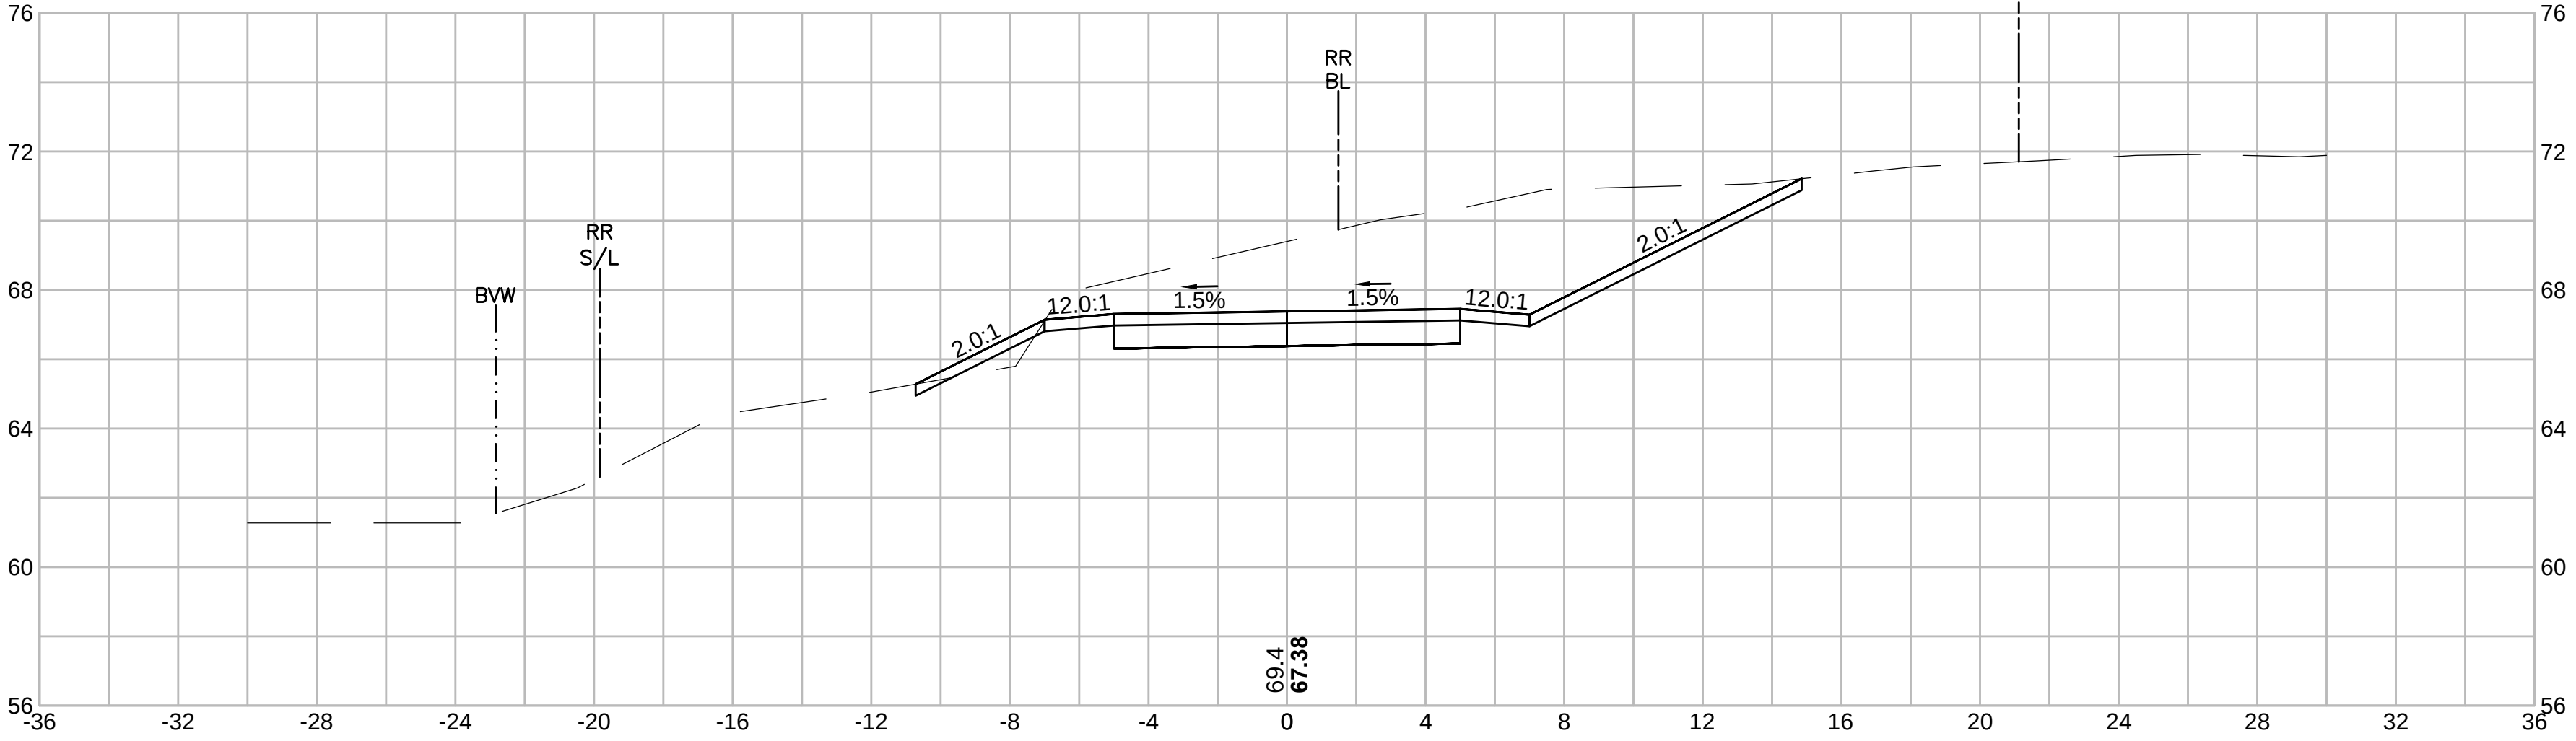

SWAMPSCOTT
SWAMPSCOTT RAIL TRAIL

STATE	SUBMISSION	SHEET NO.	TOTAL SHEETS
MA	PRELIMINARY	87	133
STANTEC PROJECT NO. 179410549			

CROSS SECTIONS
PART 49 OF 95

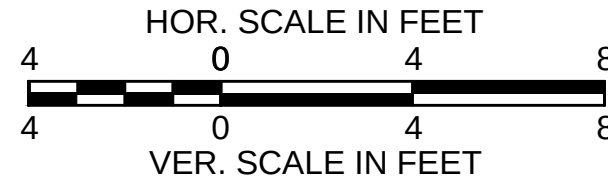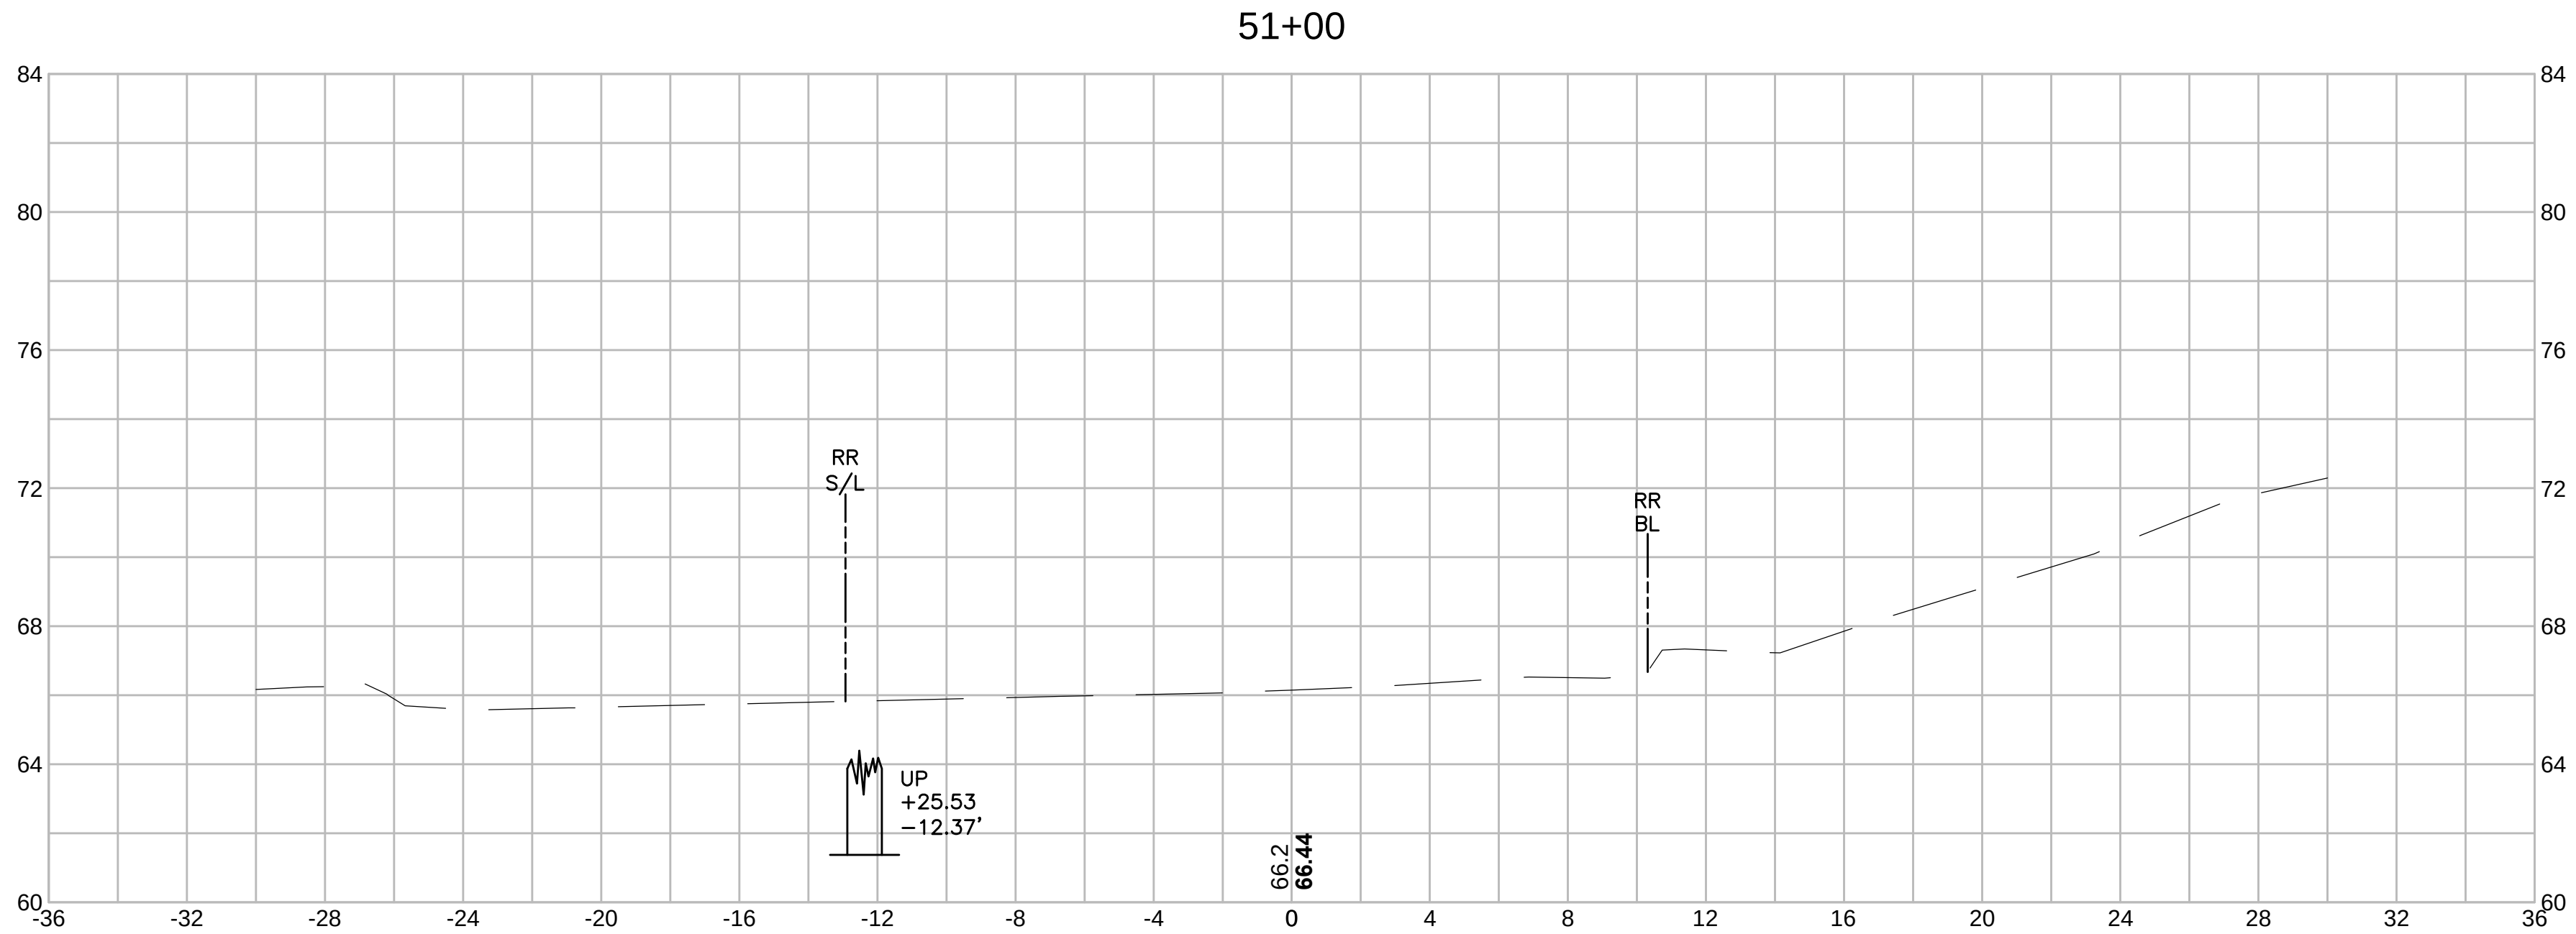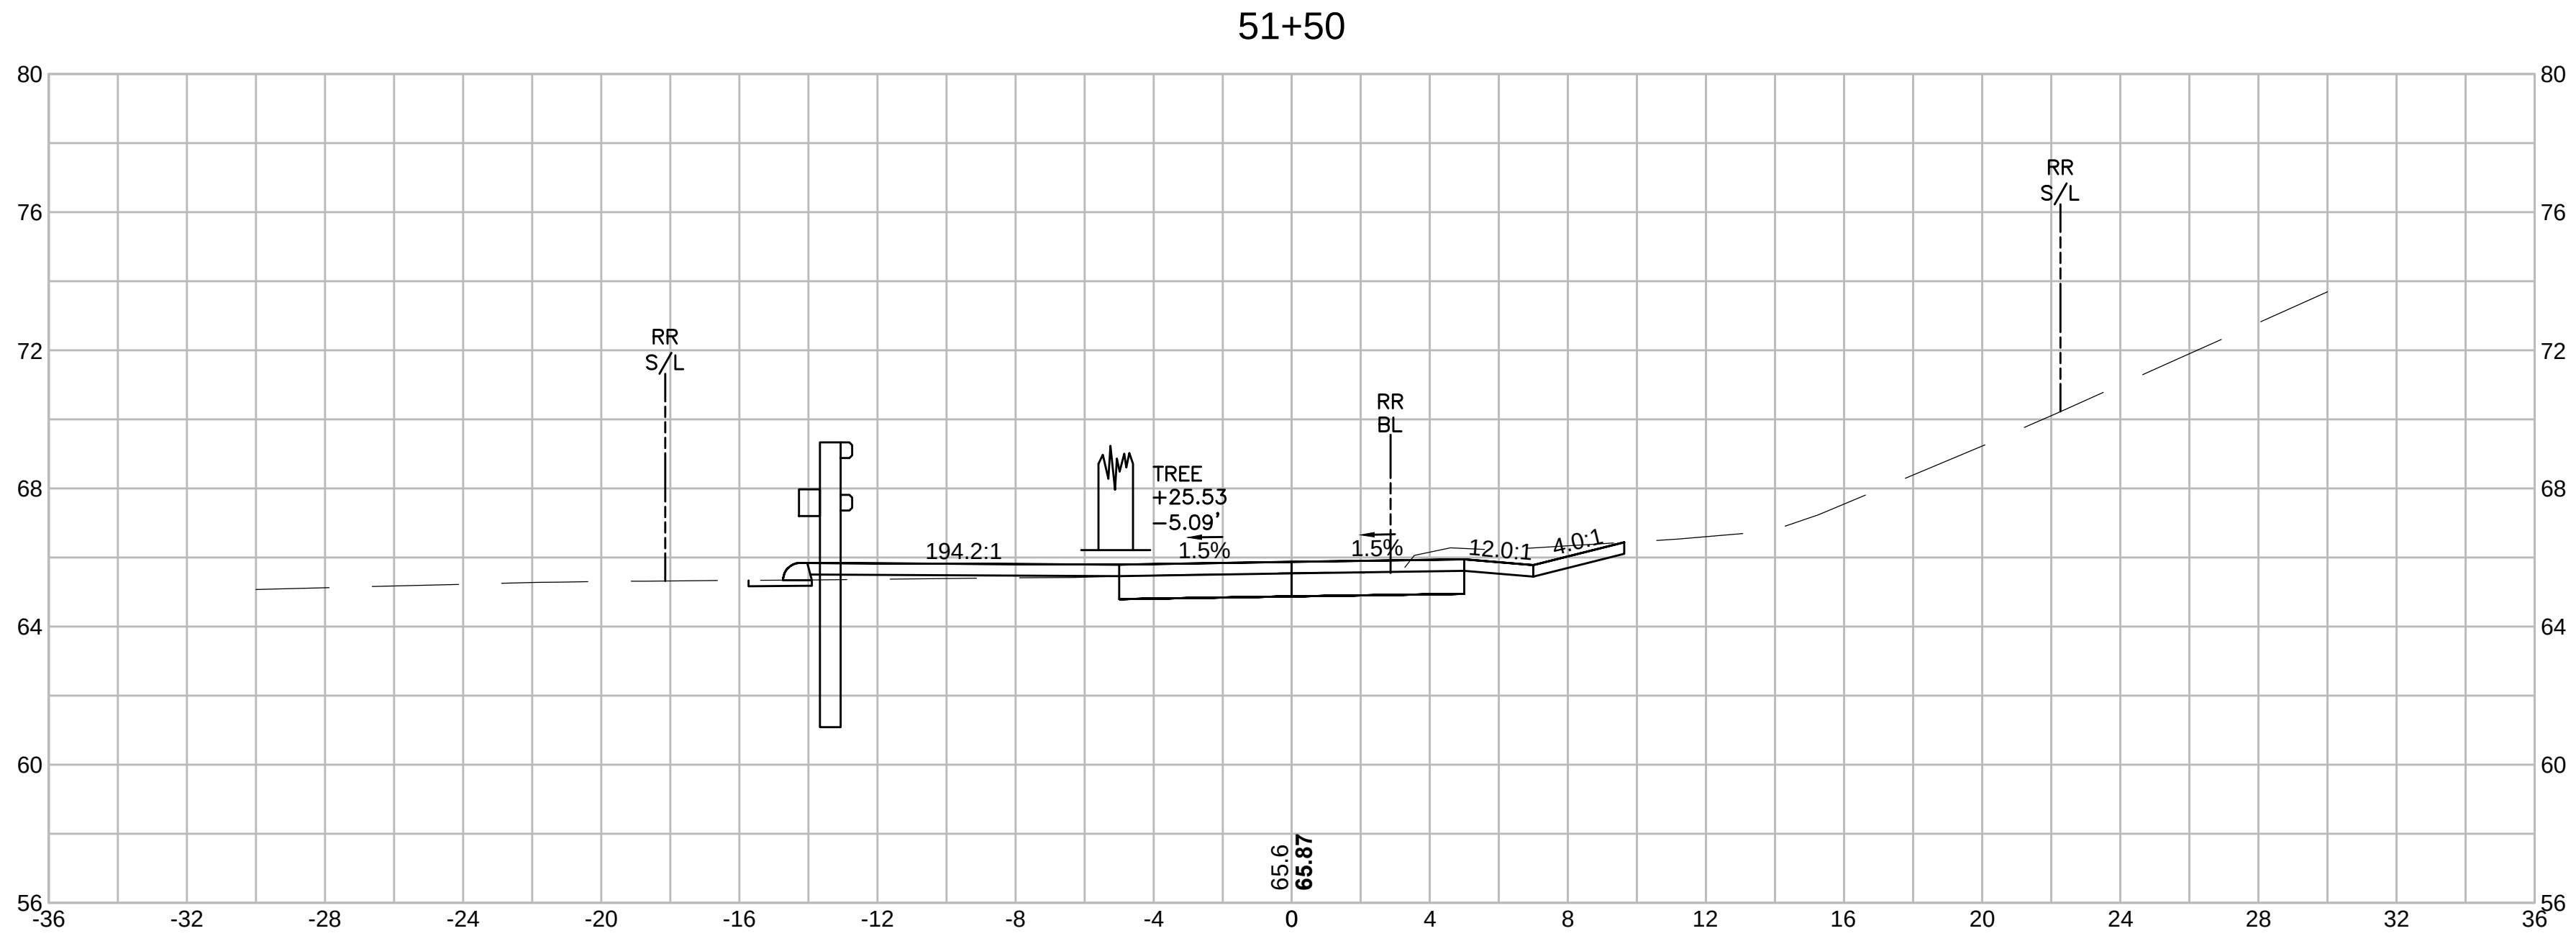


SWAMPSCOTT
SWAMPSCOTT RAIL TRAIL



STATE	SUBMISSION	SHEET NO.	TOTAL SHEETS
MA	PRELIMINARY	88	133
STANTEC PROJECT NO. 179410549			

CROSS SECTIONS
PART 50 OF 95

52+50



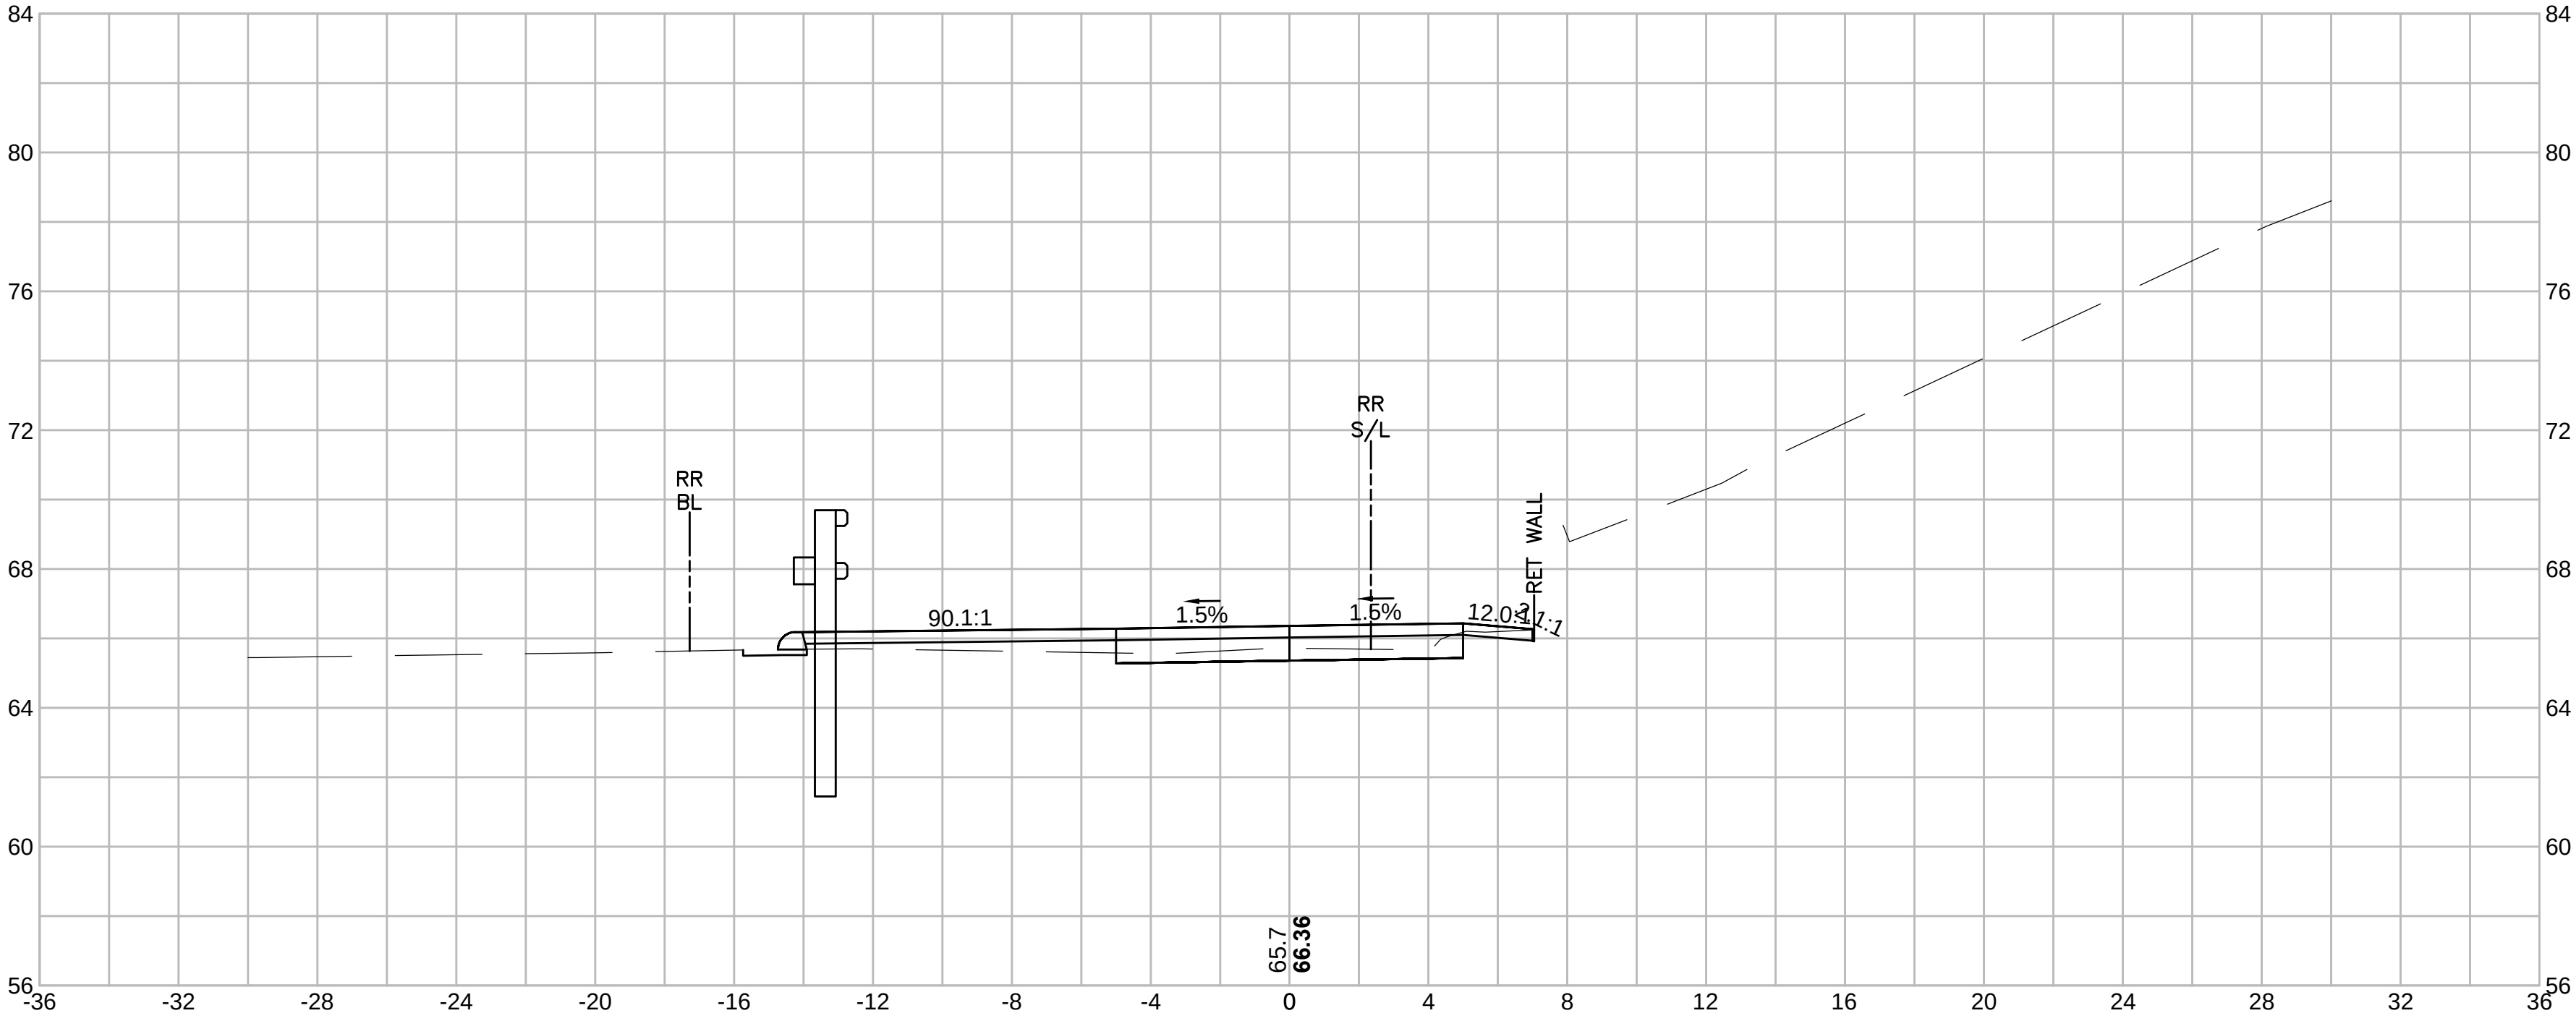


52+00

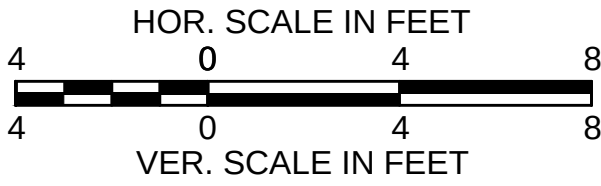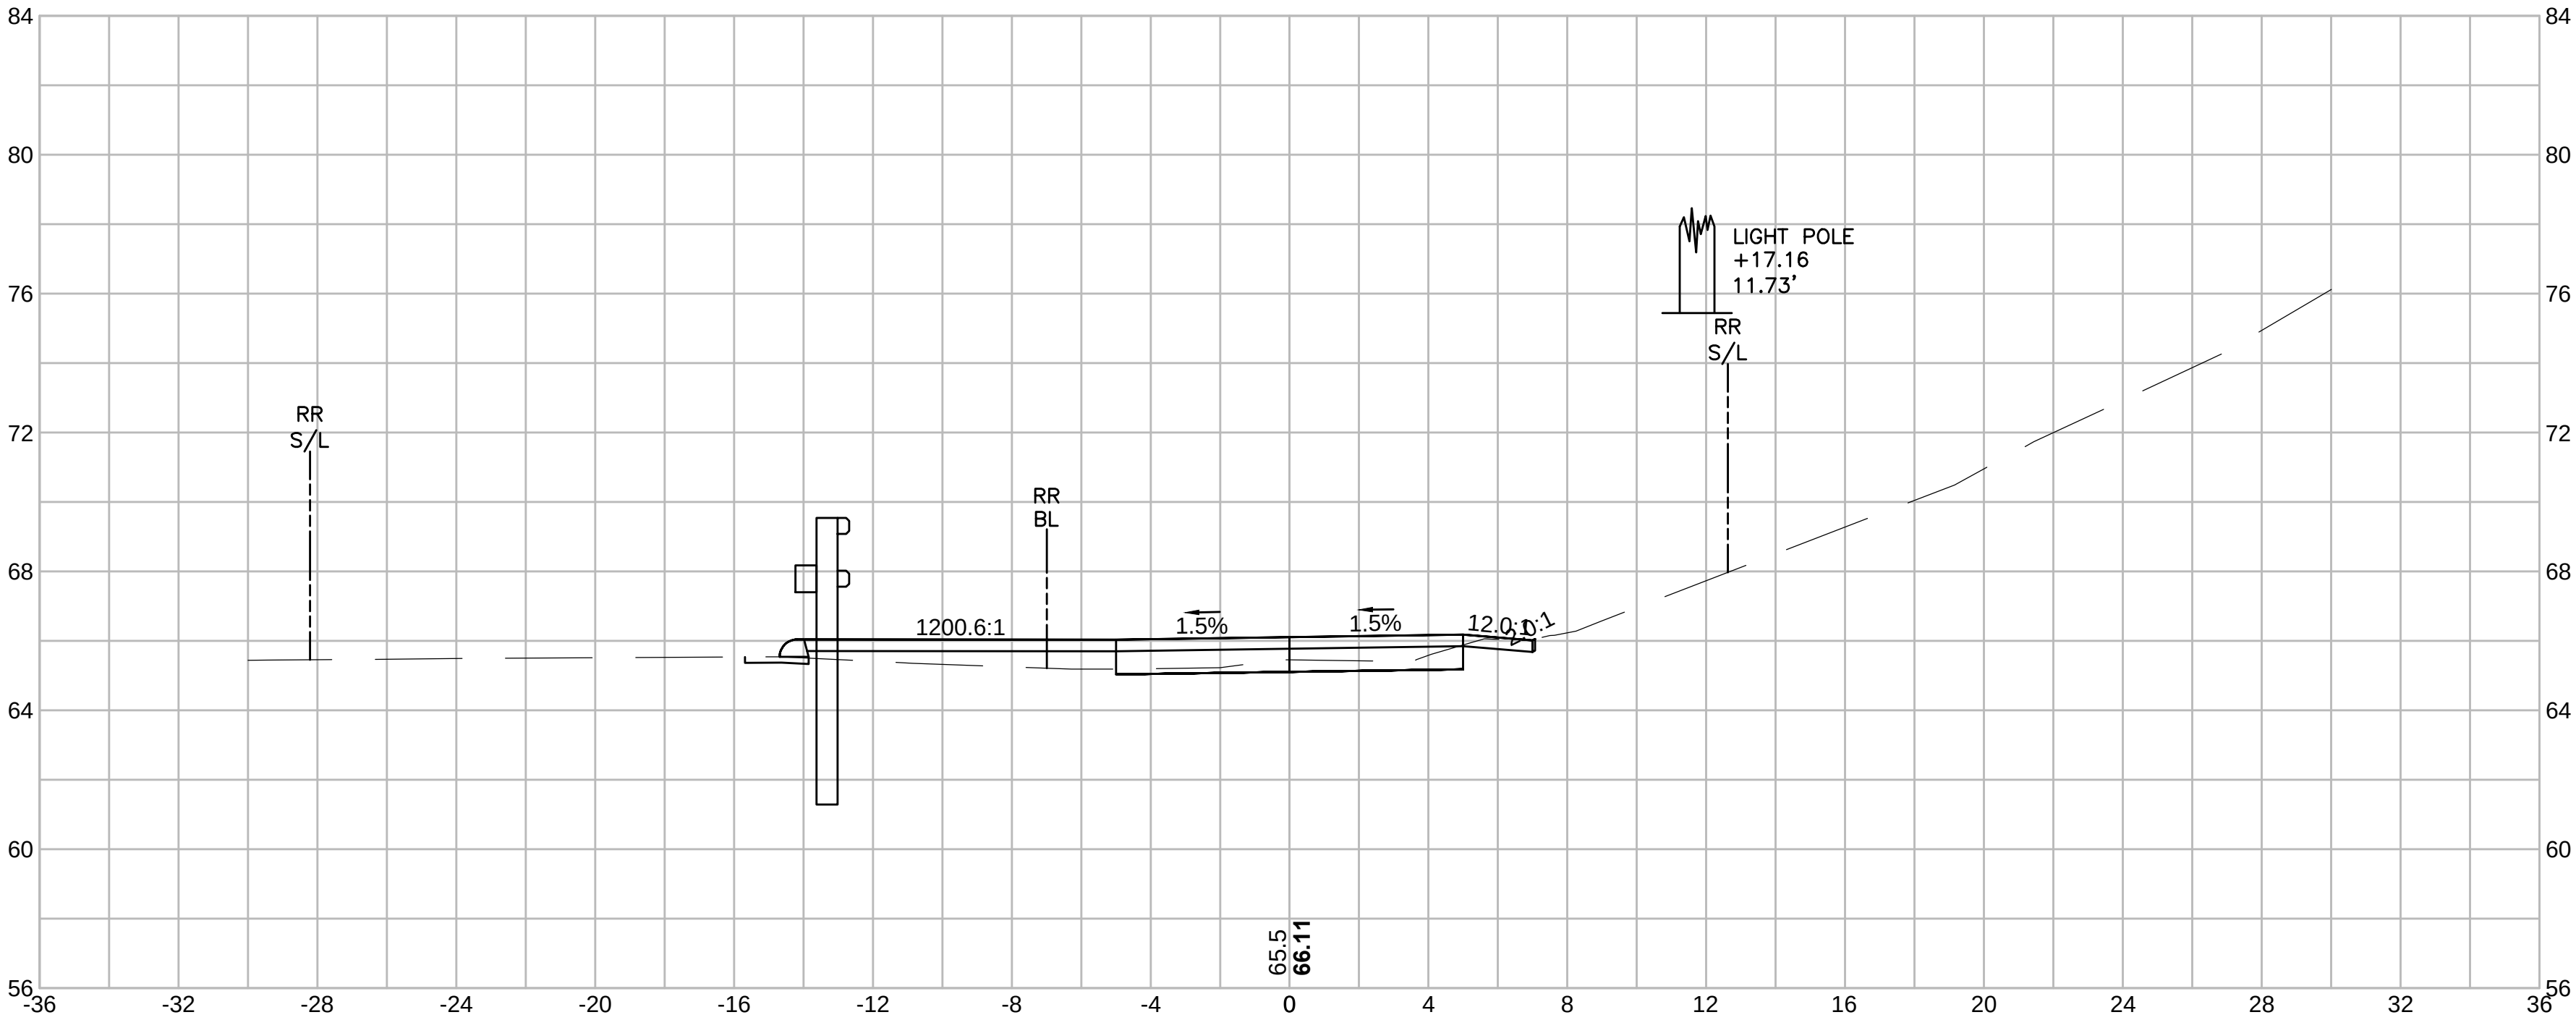

STATE	SUBMISSION	SHEET NO.	TOTAL SHEETS
MA	PRELIMINARY	89	133
STANTEC PROJECT NO.		179410549	



CROSS SECTIONS
PART 51 OF 95

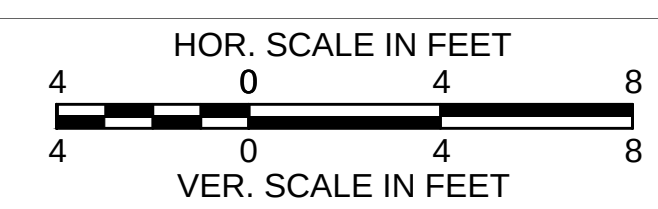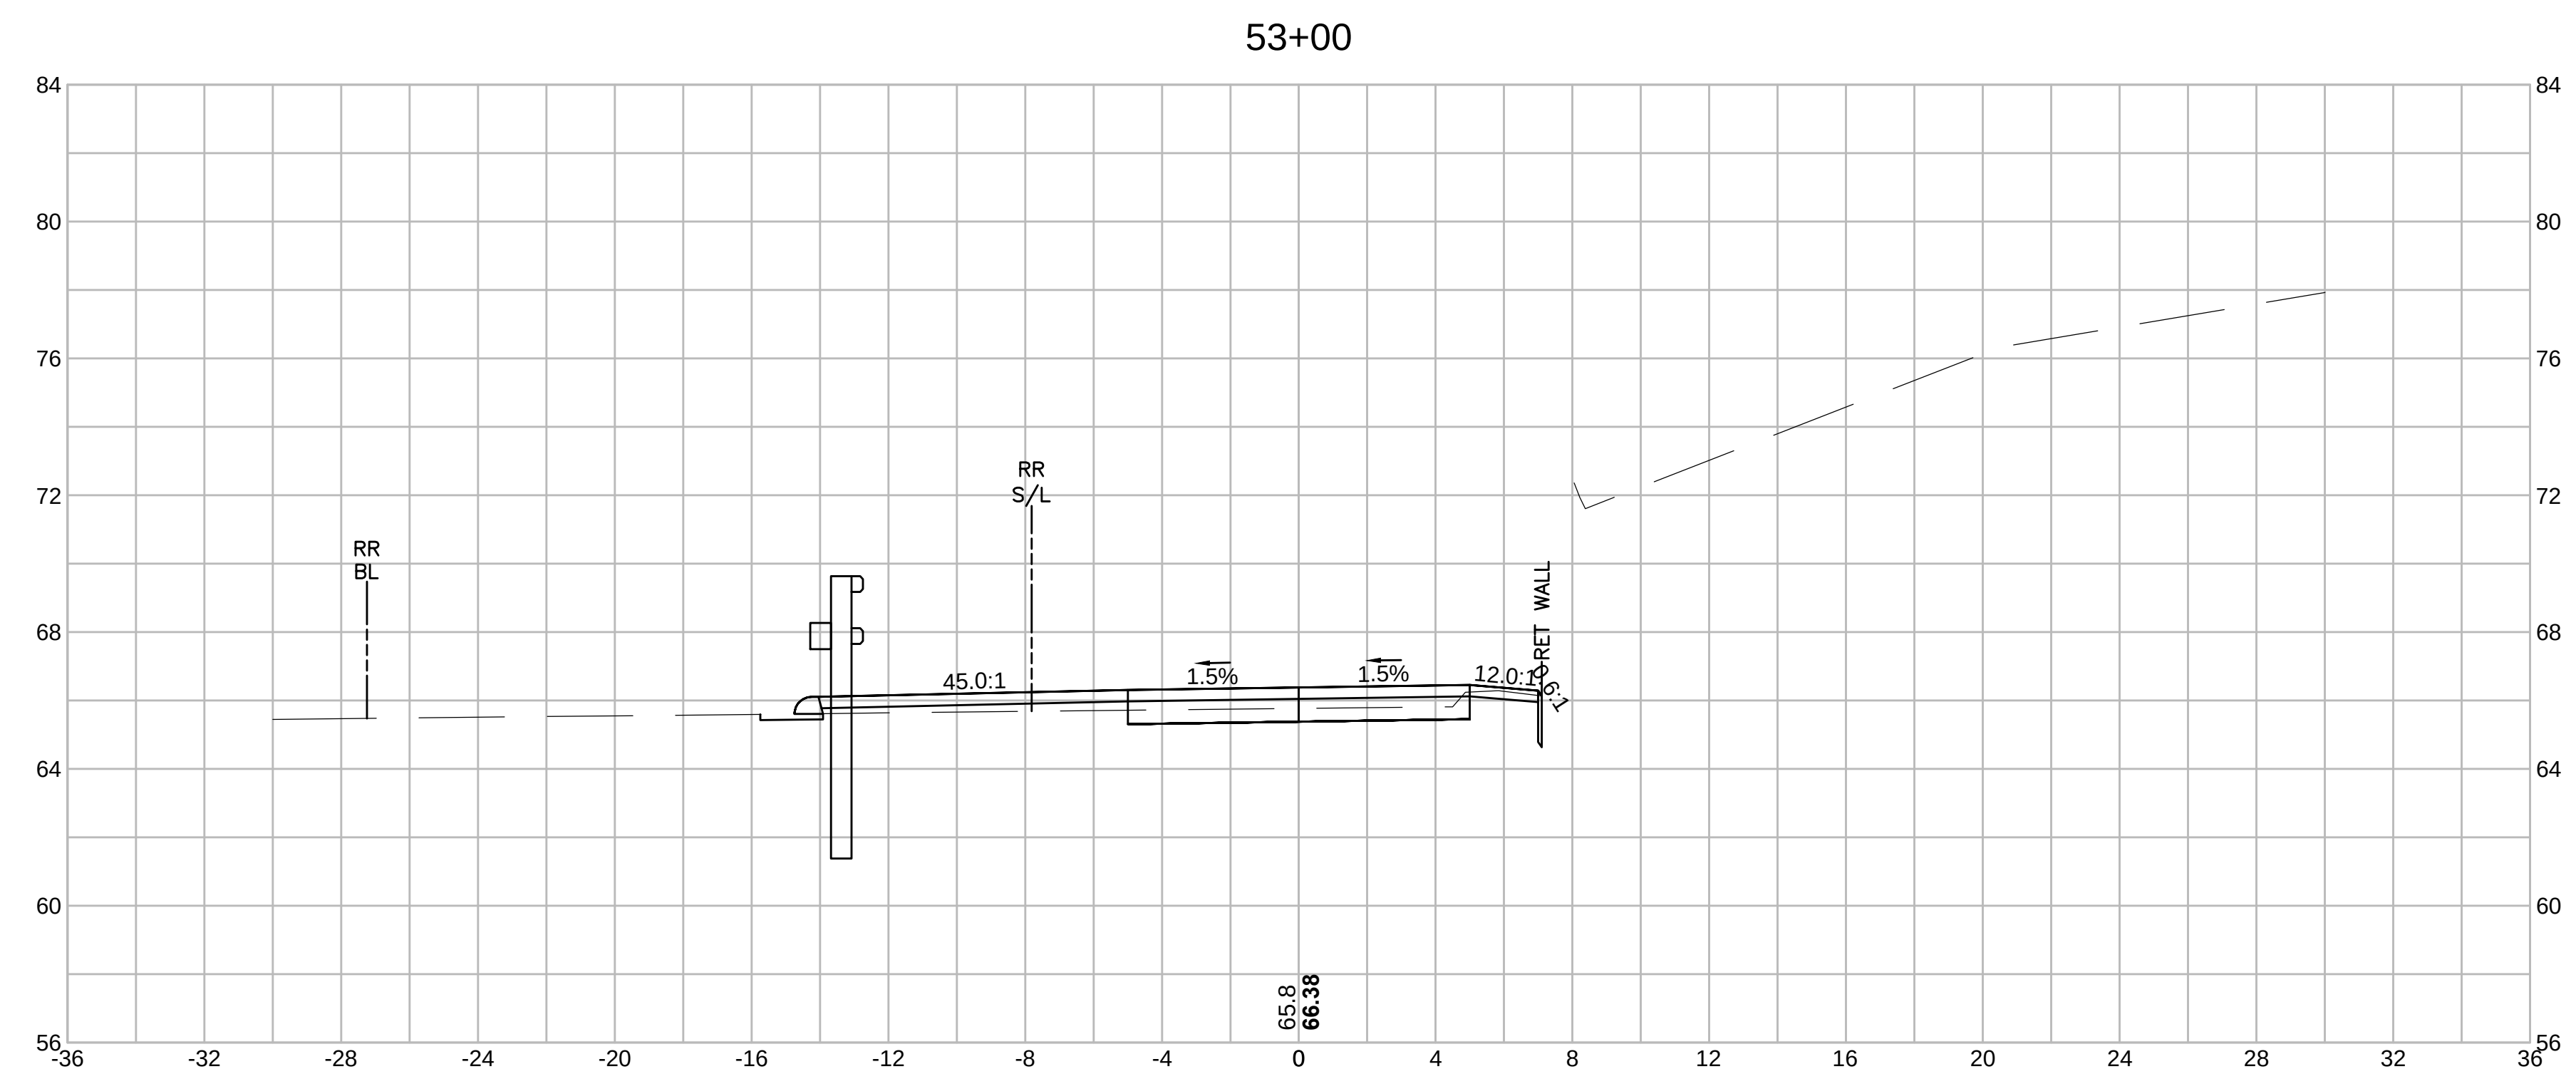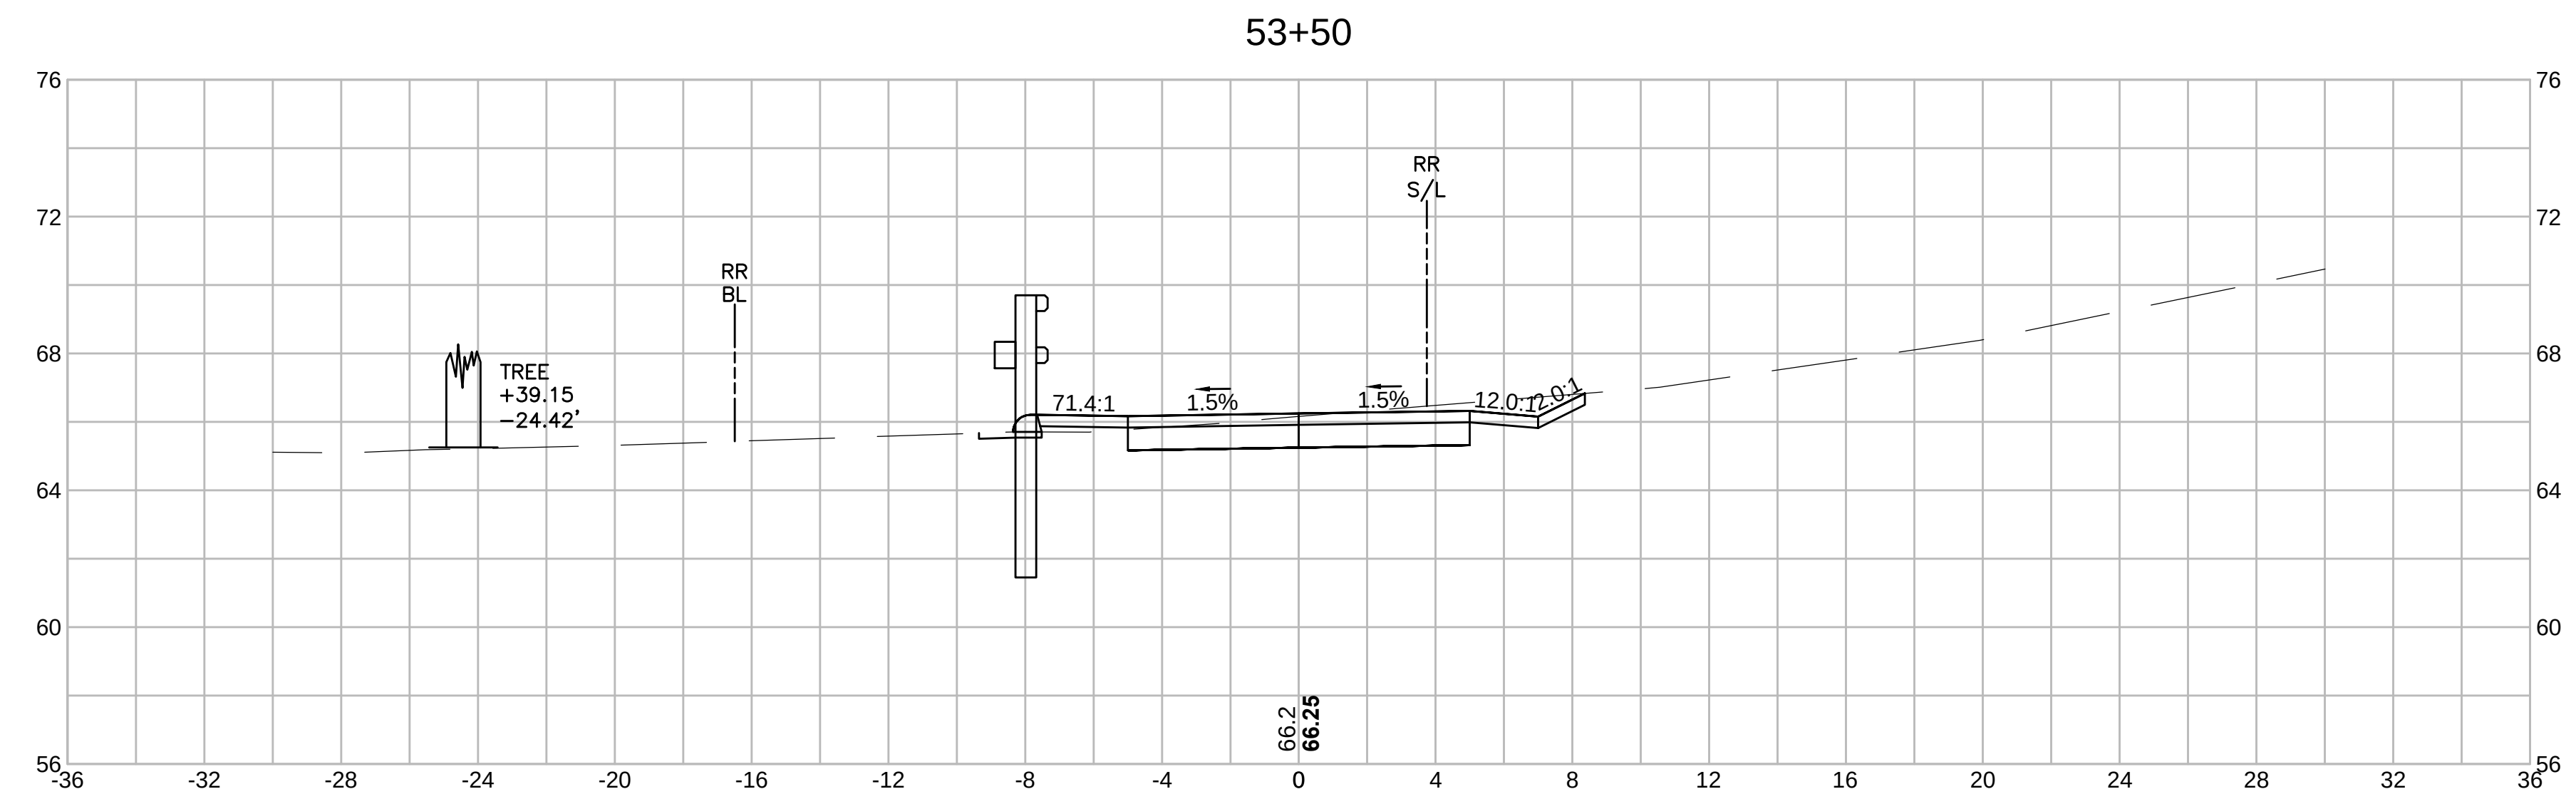

SWAMPSCOTT
SWAMPSCOTT RAIL TRAIL





STATE	SUBMISSION	SHEET NO.	TOTAL SHEETS
MA	PRELIMINARY	90	133
STANTEC PROJECT NO. 179410549			

CROSS SECTIONS
PART 52 OF 95

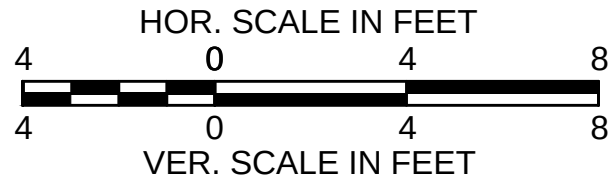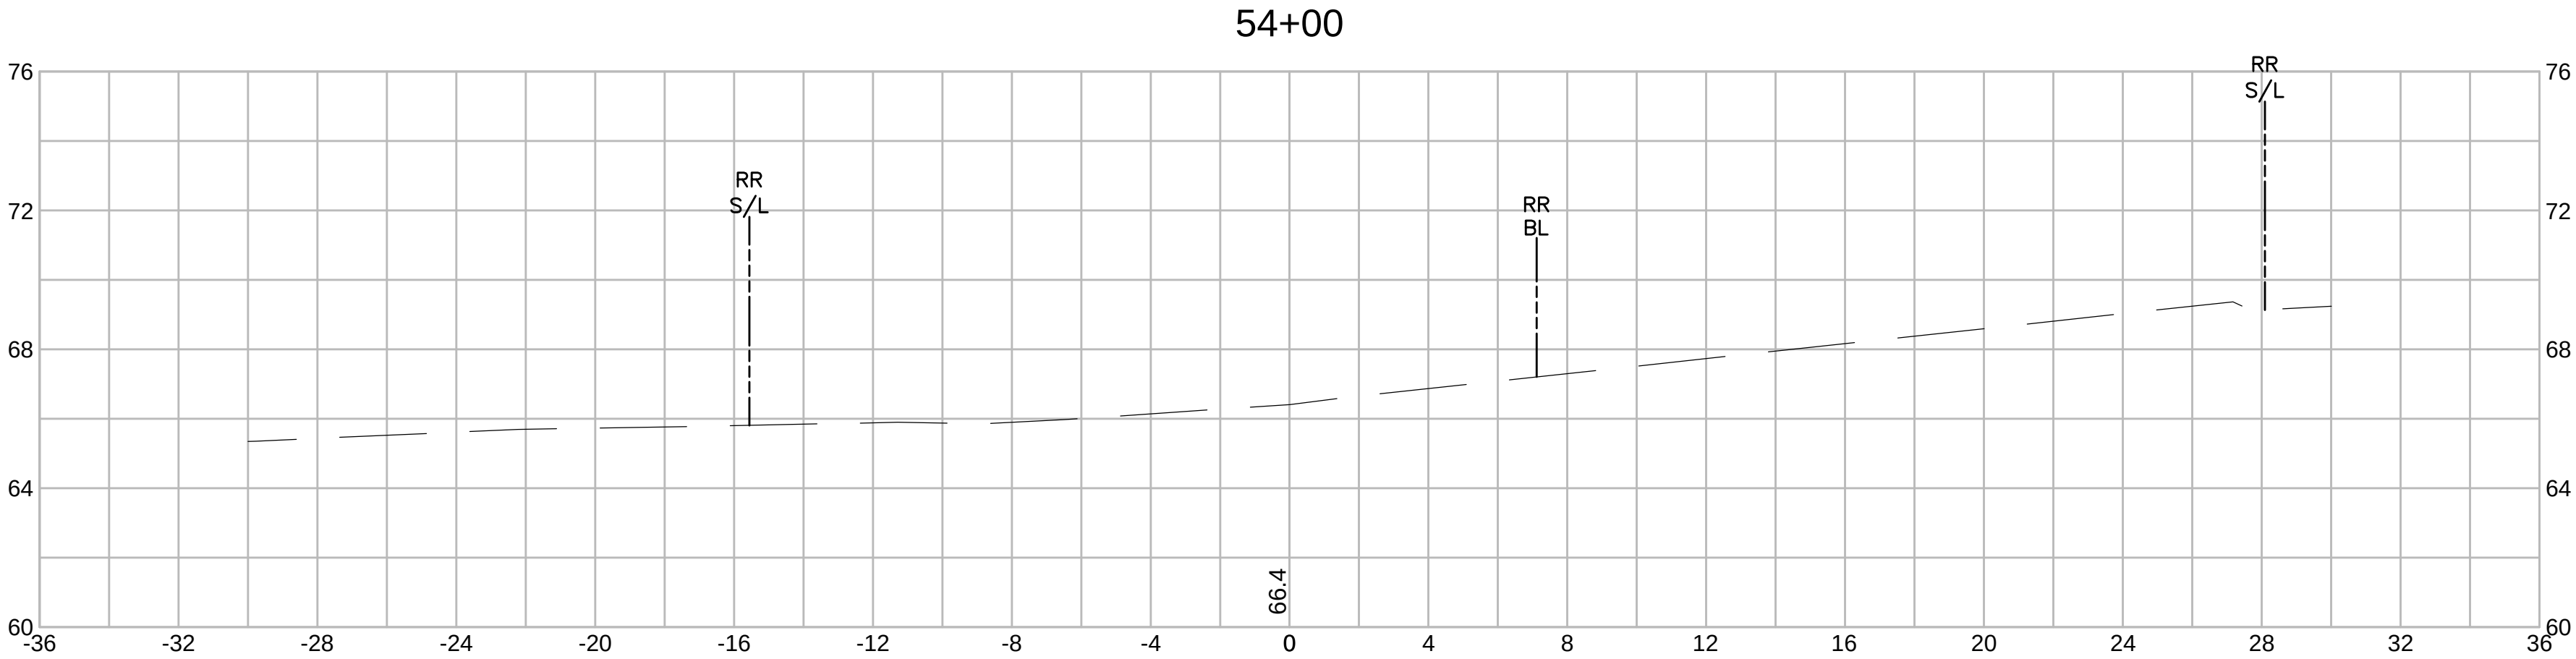

SWAMPSCOTT SWAMPSCOTT RAIL TRAIL			
STATE	SUBMISSION	SHEET NO.	TOTAL SHEETS
MA	PRELIMINARY	01	133
STANTEC PROJECT NO. 179410549			





CROSS SECTIONS
PART 53 OF 95

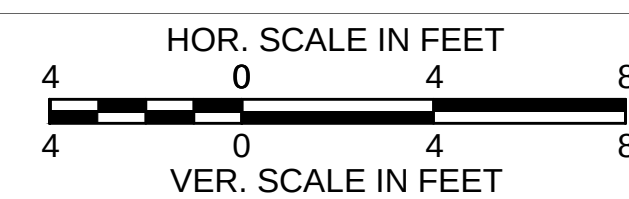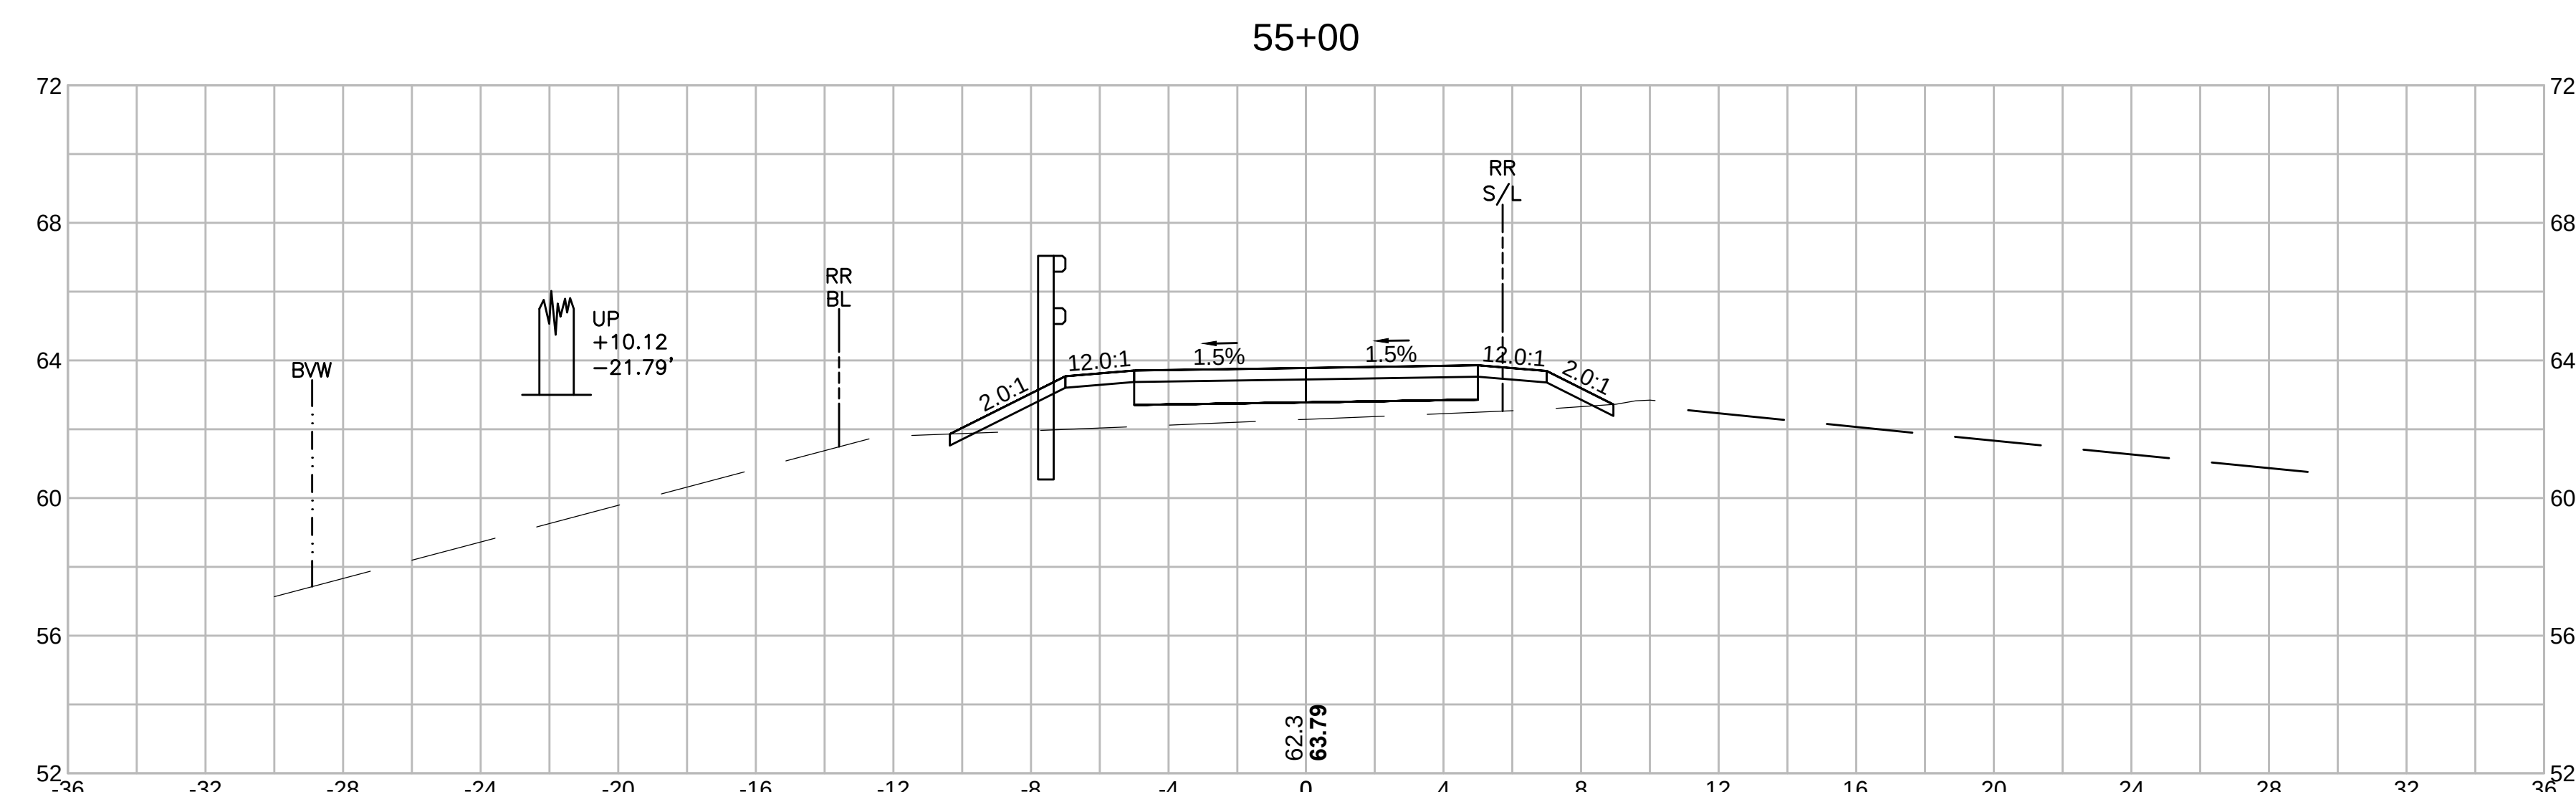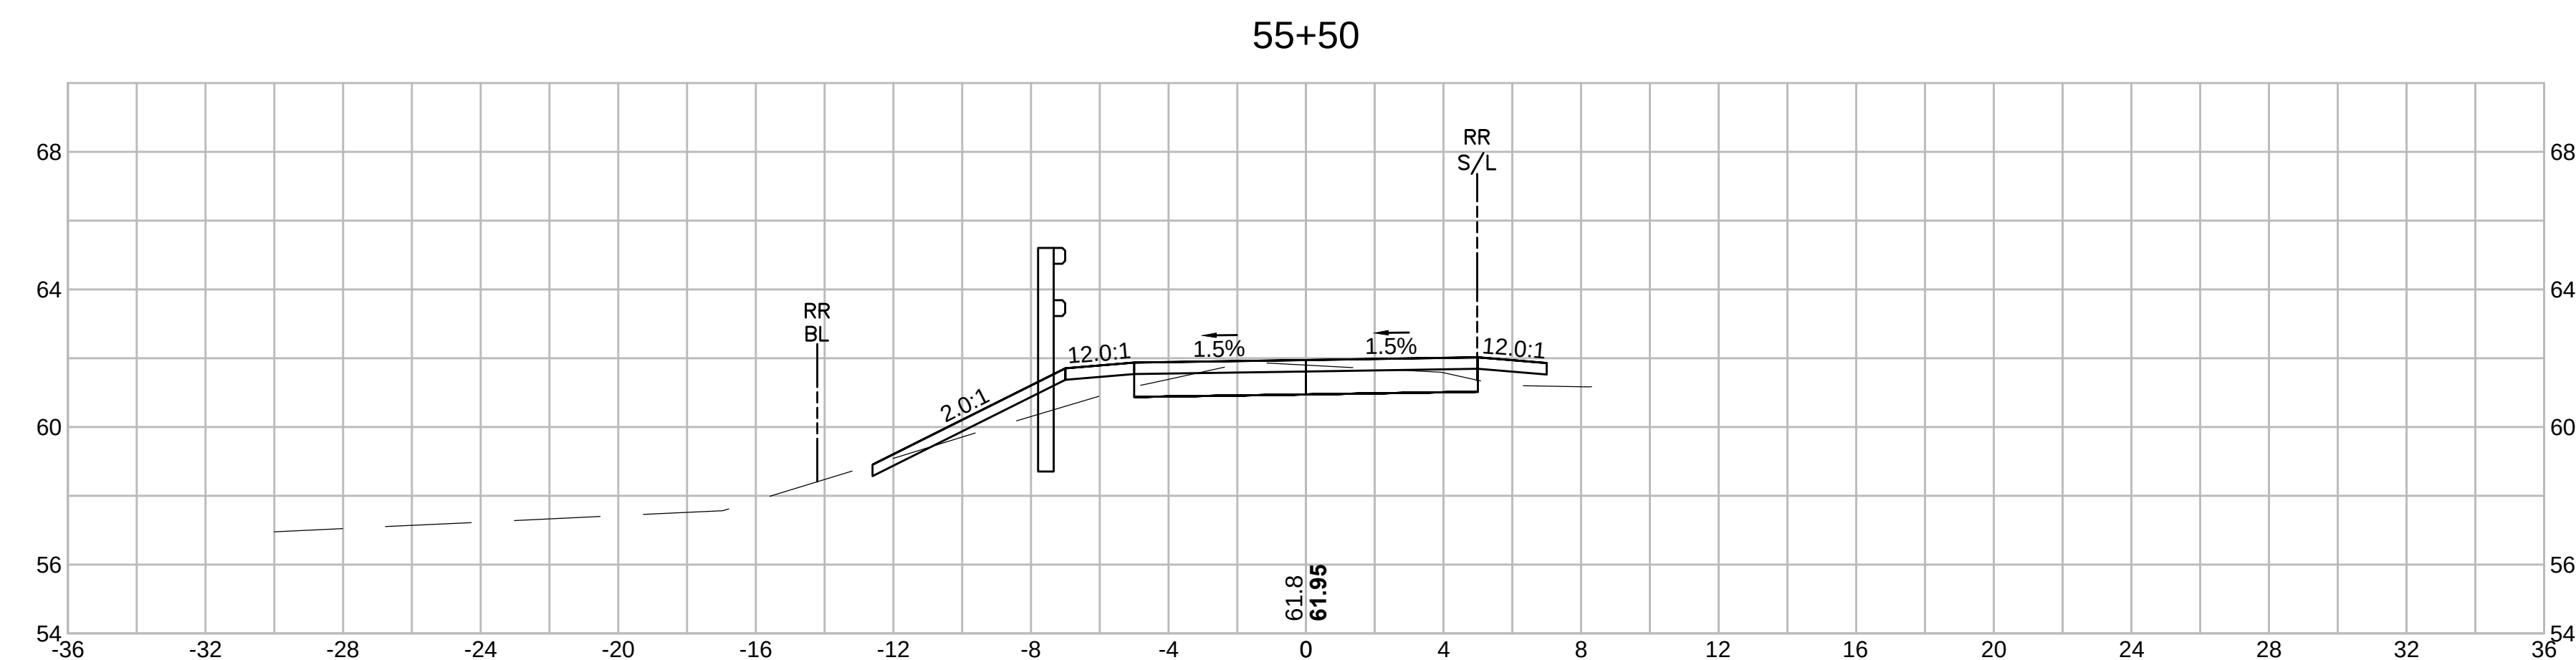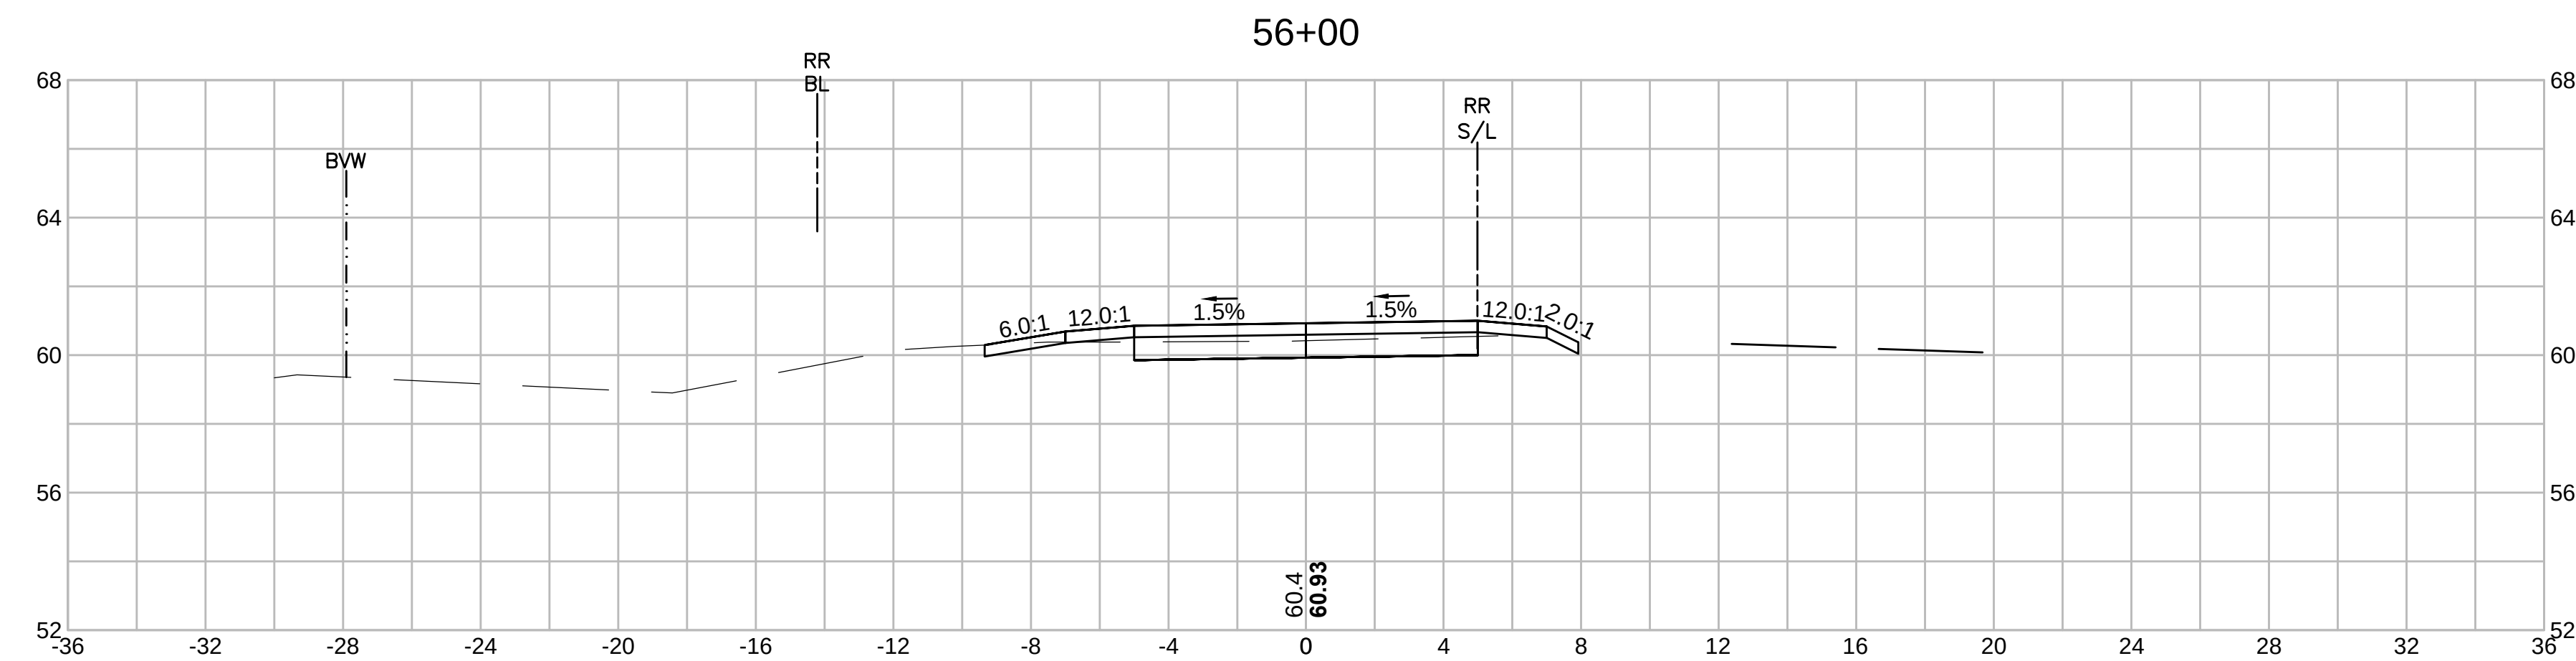

SWAMPSCOTT
SWAMPSCOTT RAIL TRAIL

STATE	SUBMISSION	SHEET NO.	TOTAL SHEETS
MA	PRELIMINARY	92	133
STANTEC PROJECT NO. 179410549			





CROSS SECTIONS
PART 54 OF 95

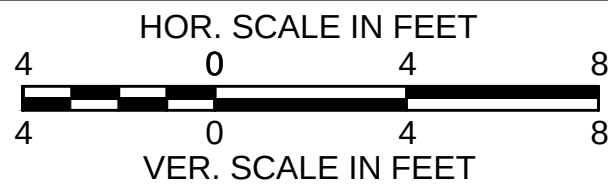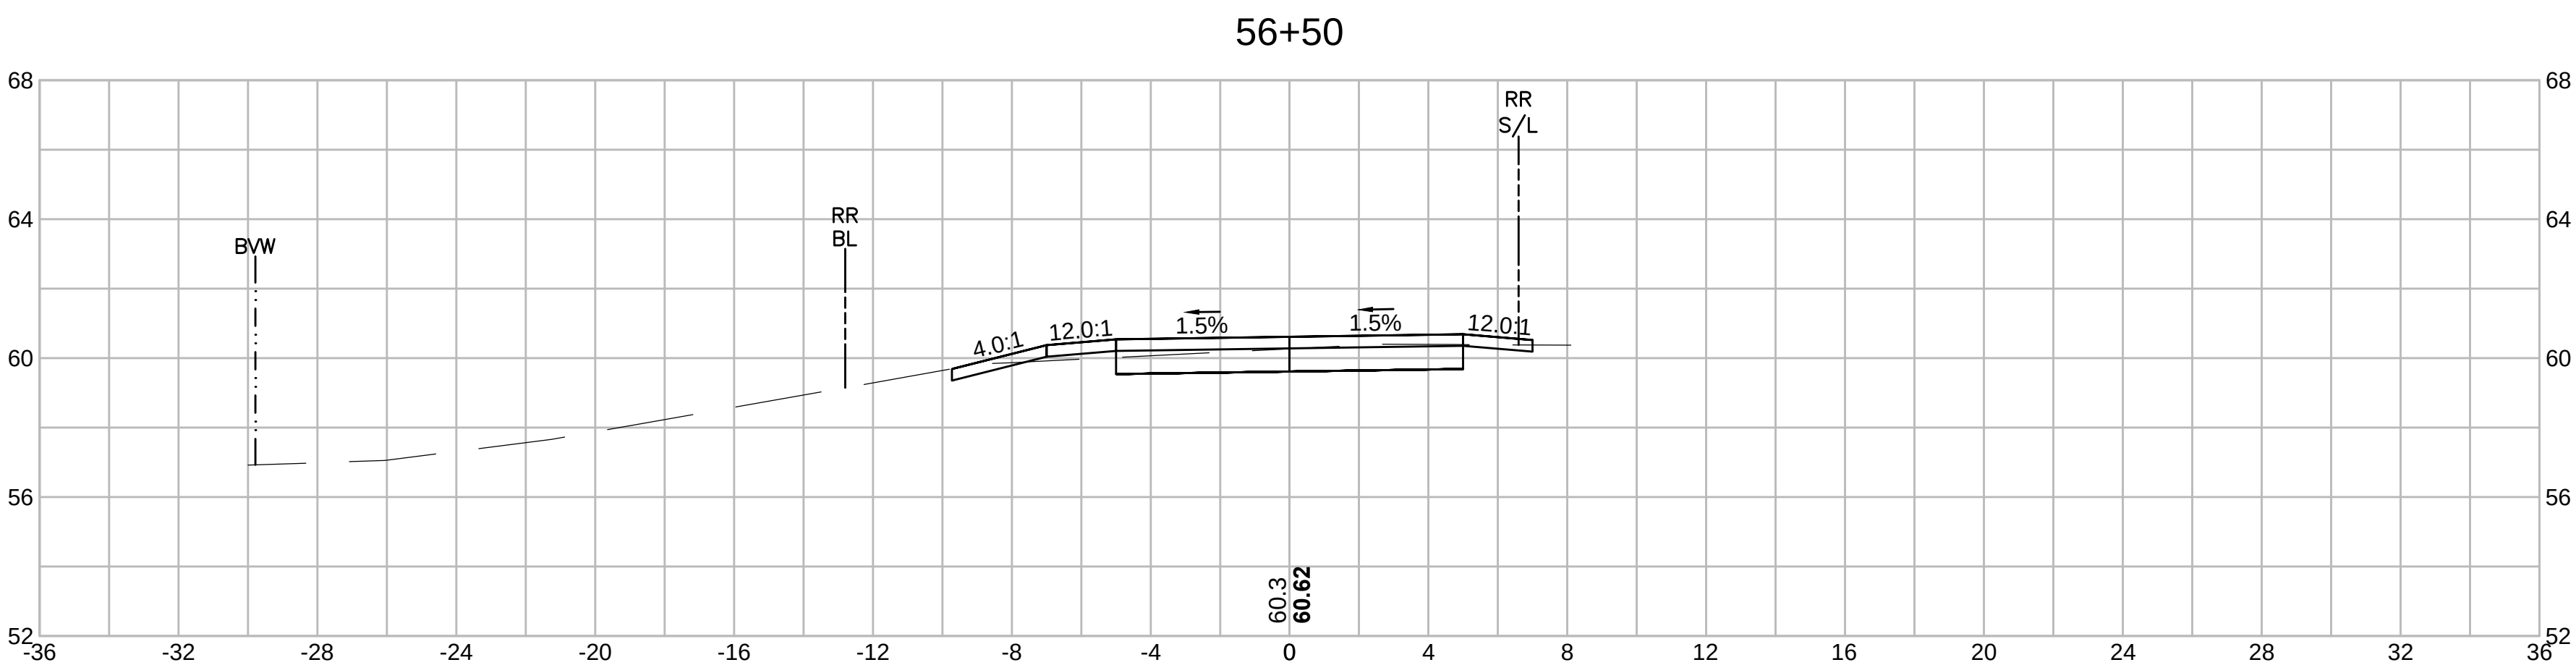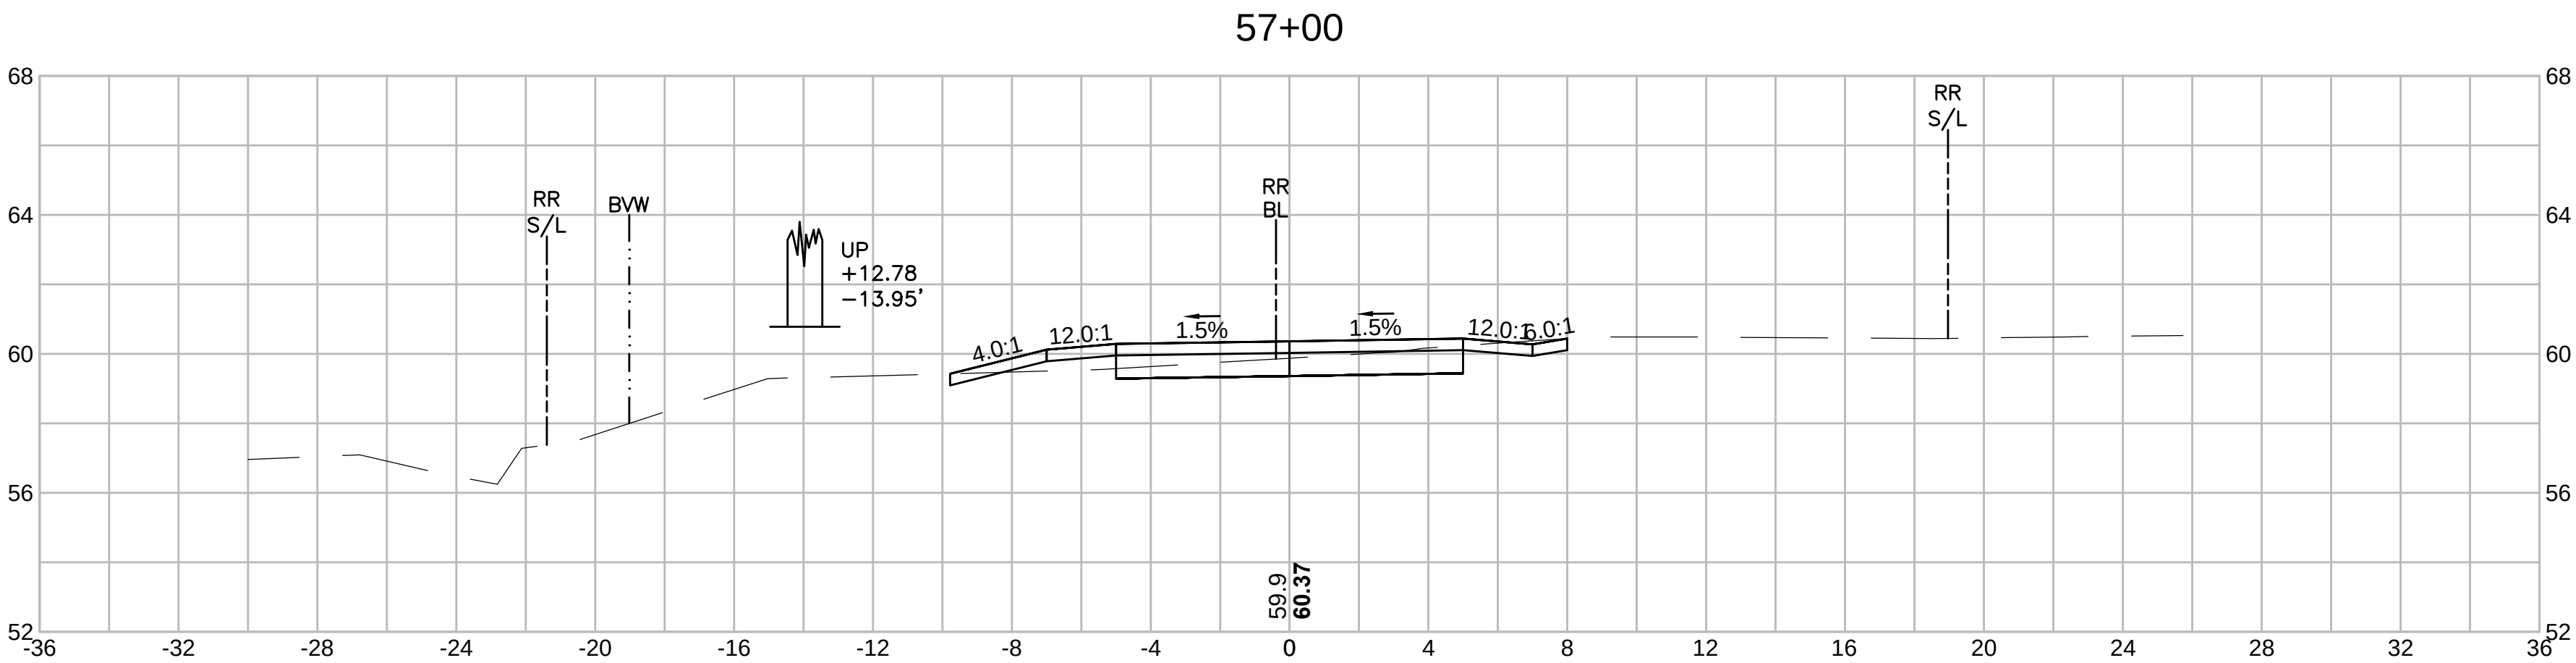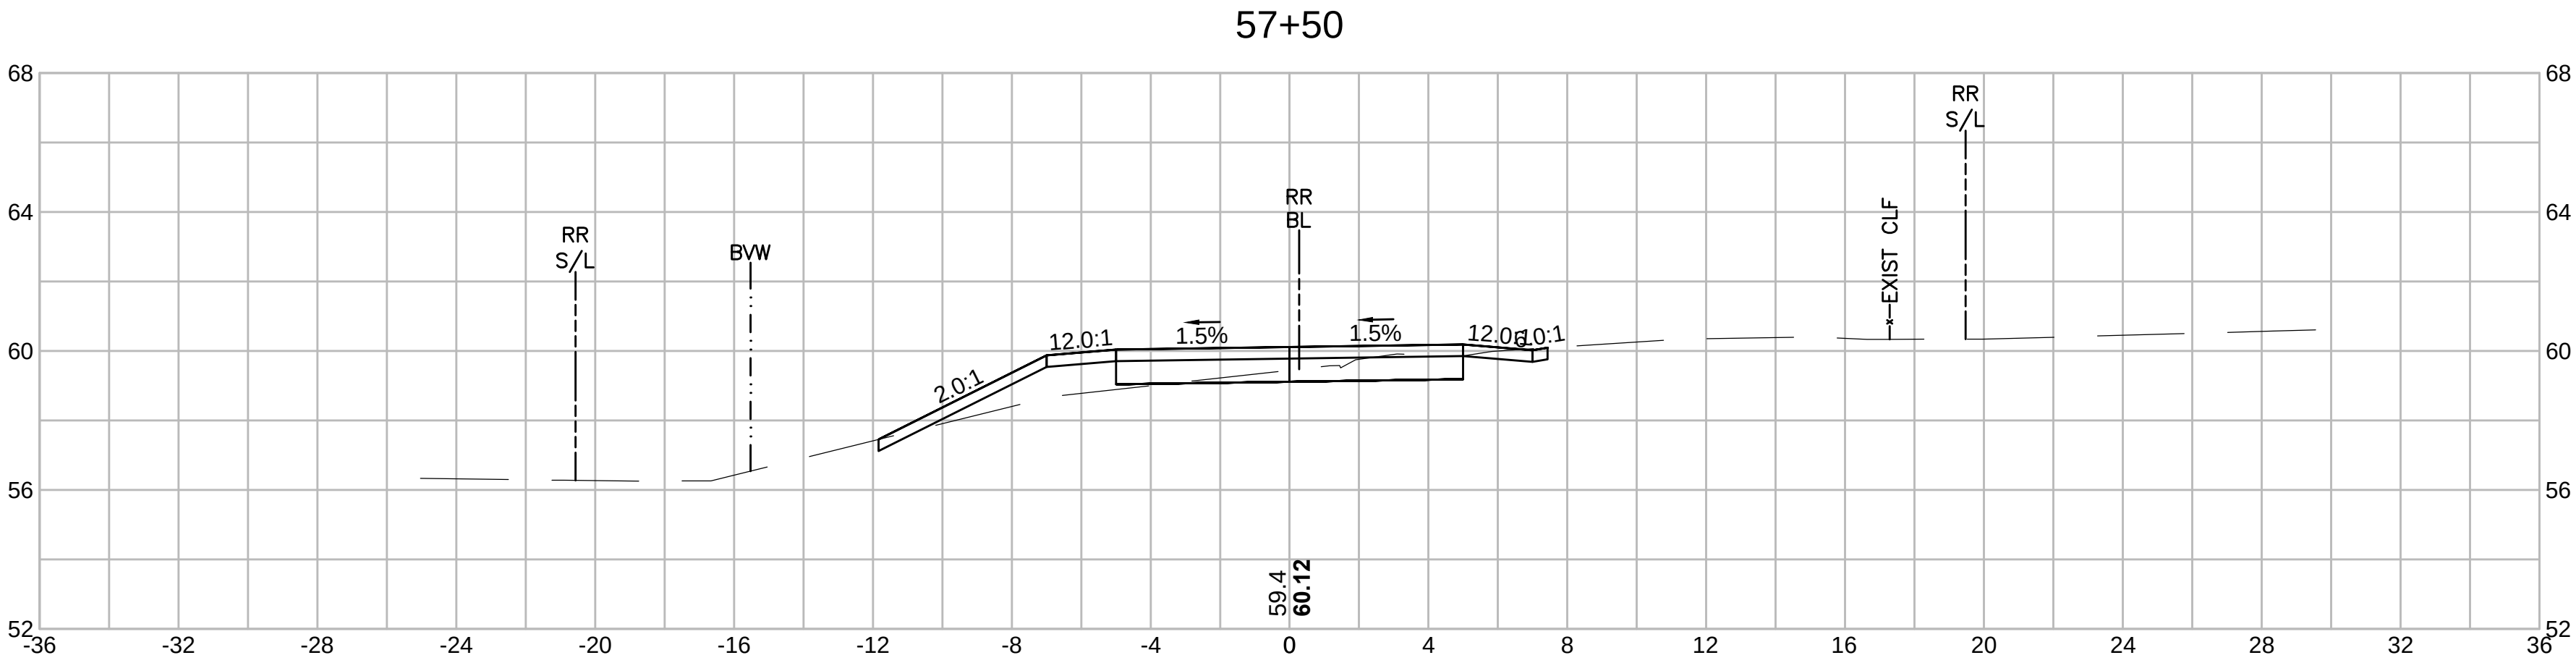

SWAMPSCOTT
SWAMPSCOTT RAIL TRAIL

STATE	SUBMISSION	SHEET NO.	TOTAL SHEETS
MA	PRELIMINARY	93	133
STANTEC PROJECT NO. 179410549			





CROSS SECTIONS
PART 55 OF 95

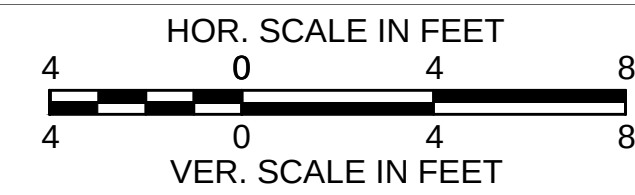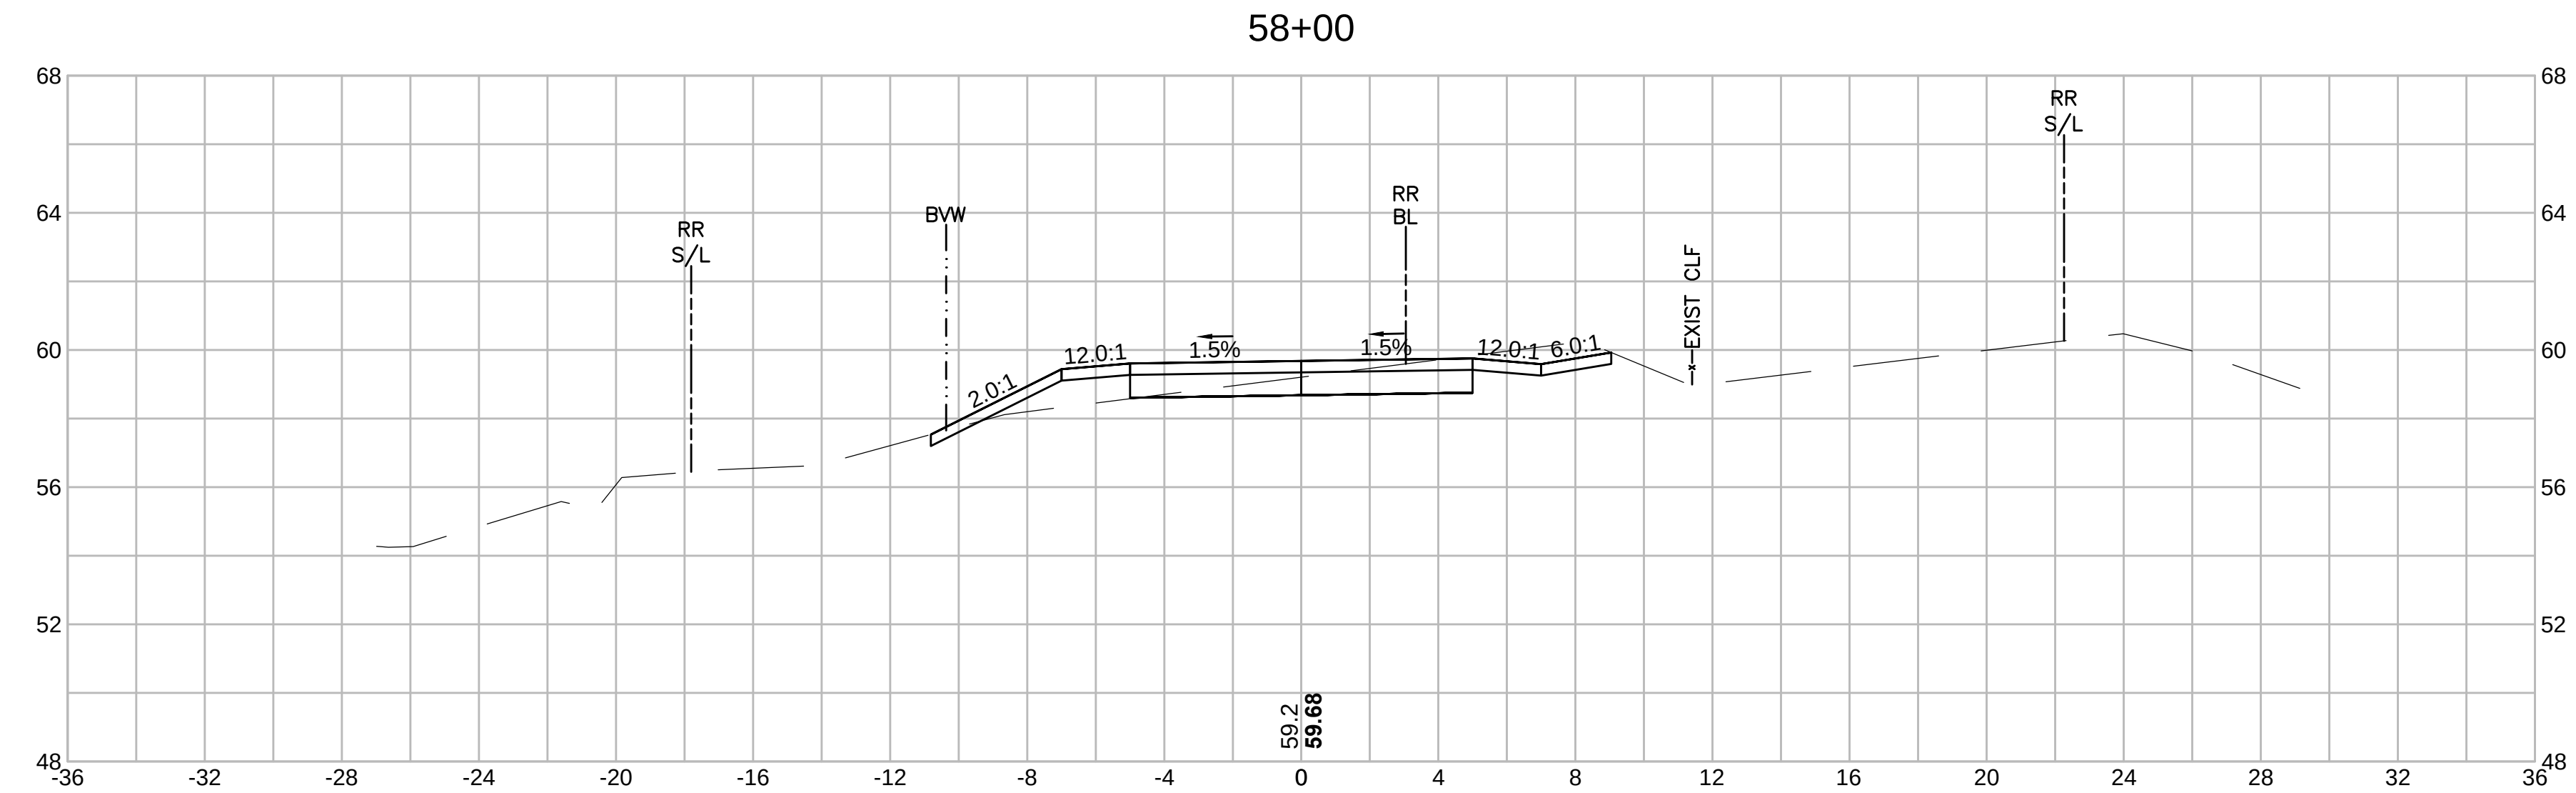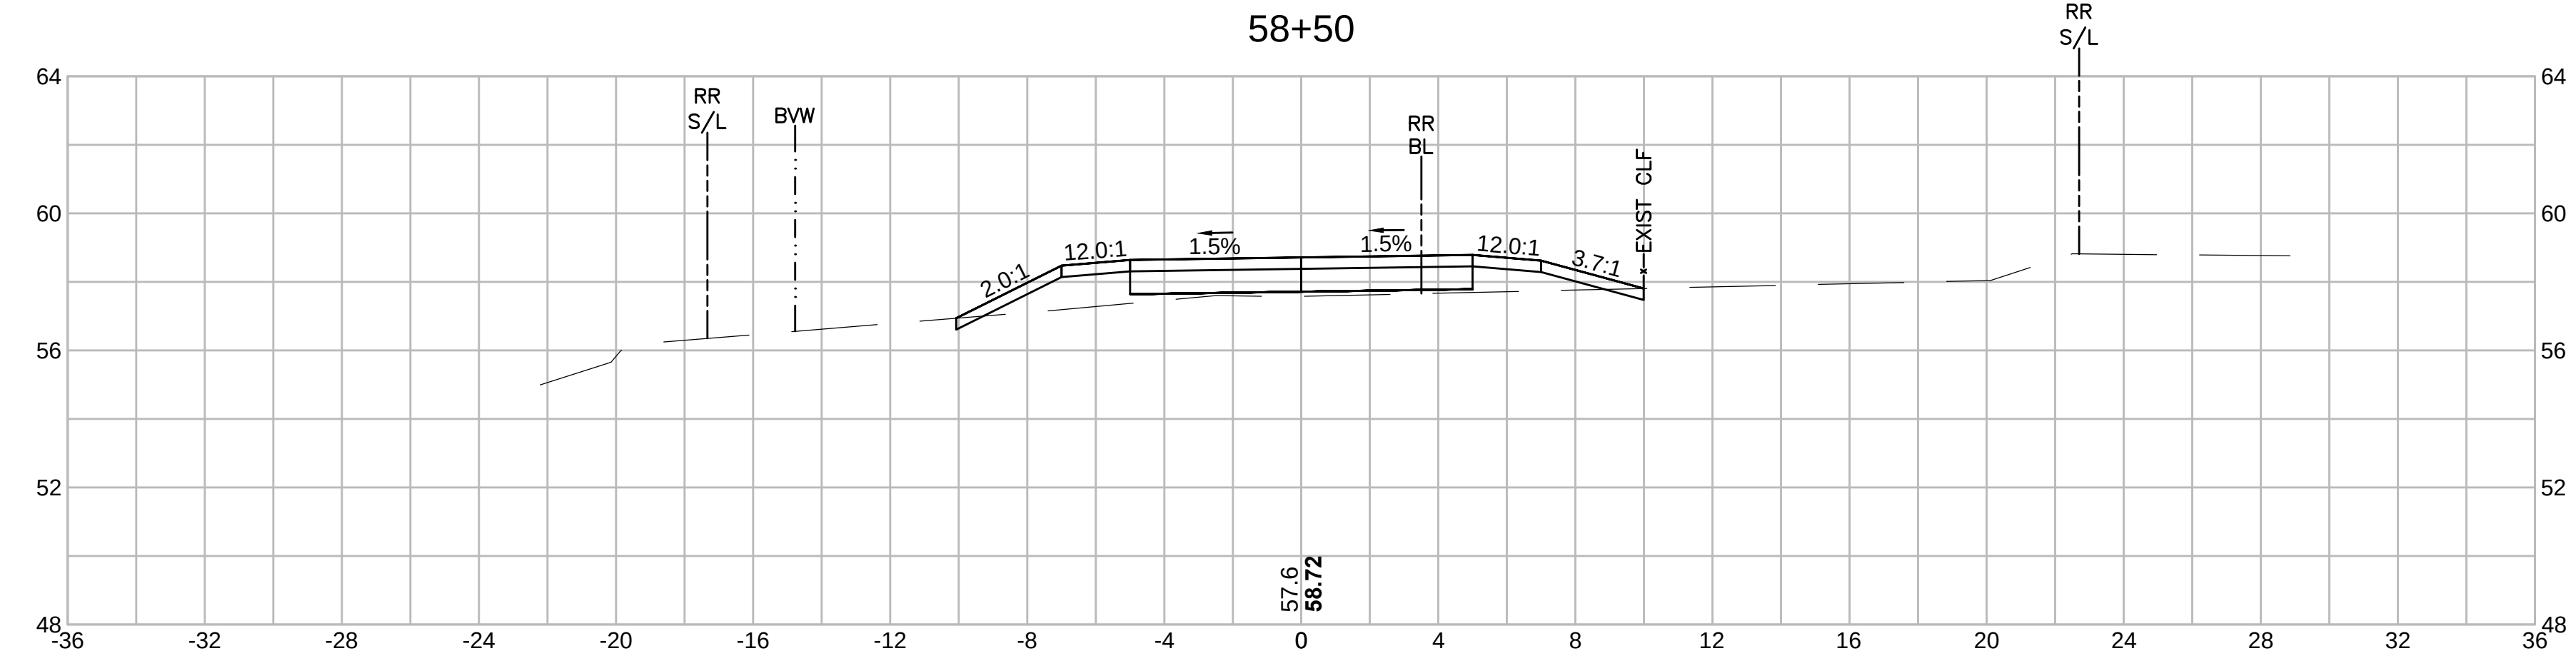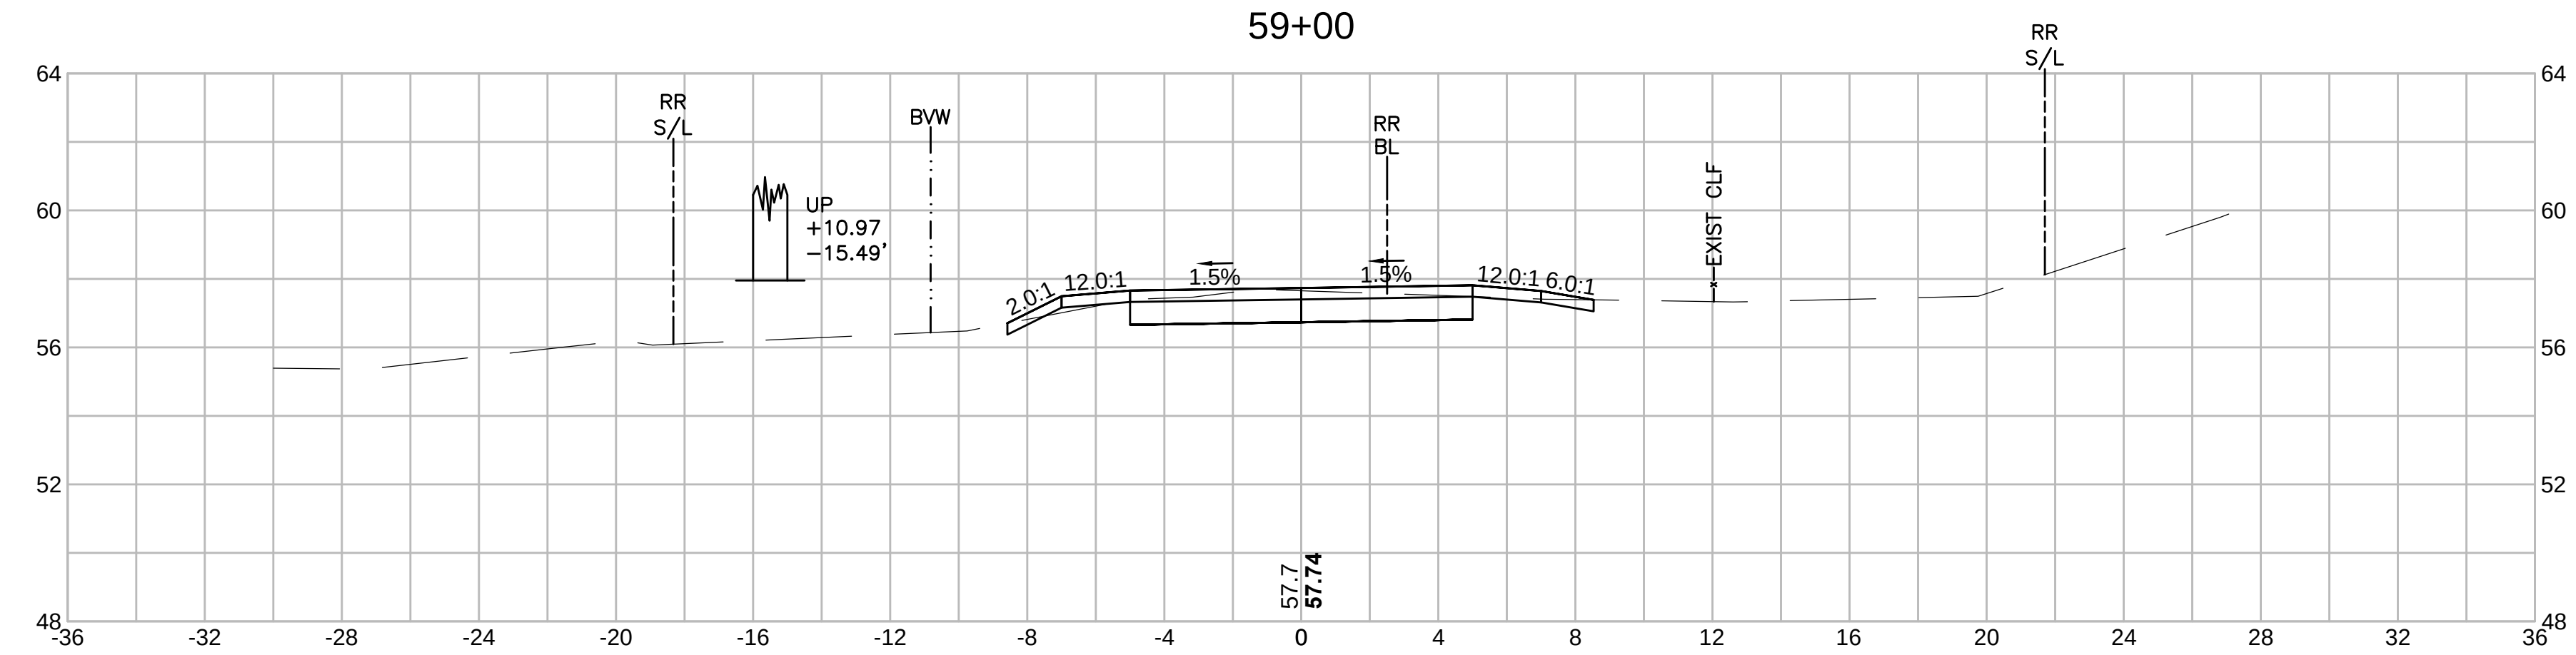

SWAMPSCOTT
SWAMPSCOTT RAIL TRAIL

STATE	SUBMISSION	SHEET NO.	TOTAL SHEETS
MA	PRELIMINARY	84	133
STANTEC PROJECT NO. 179410549			





CROSS SECTIONS
PART 56 OF 95

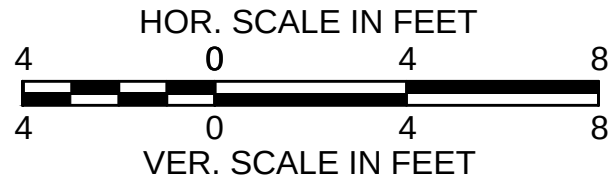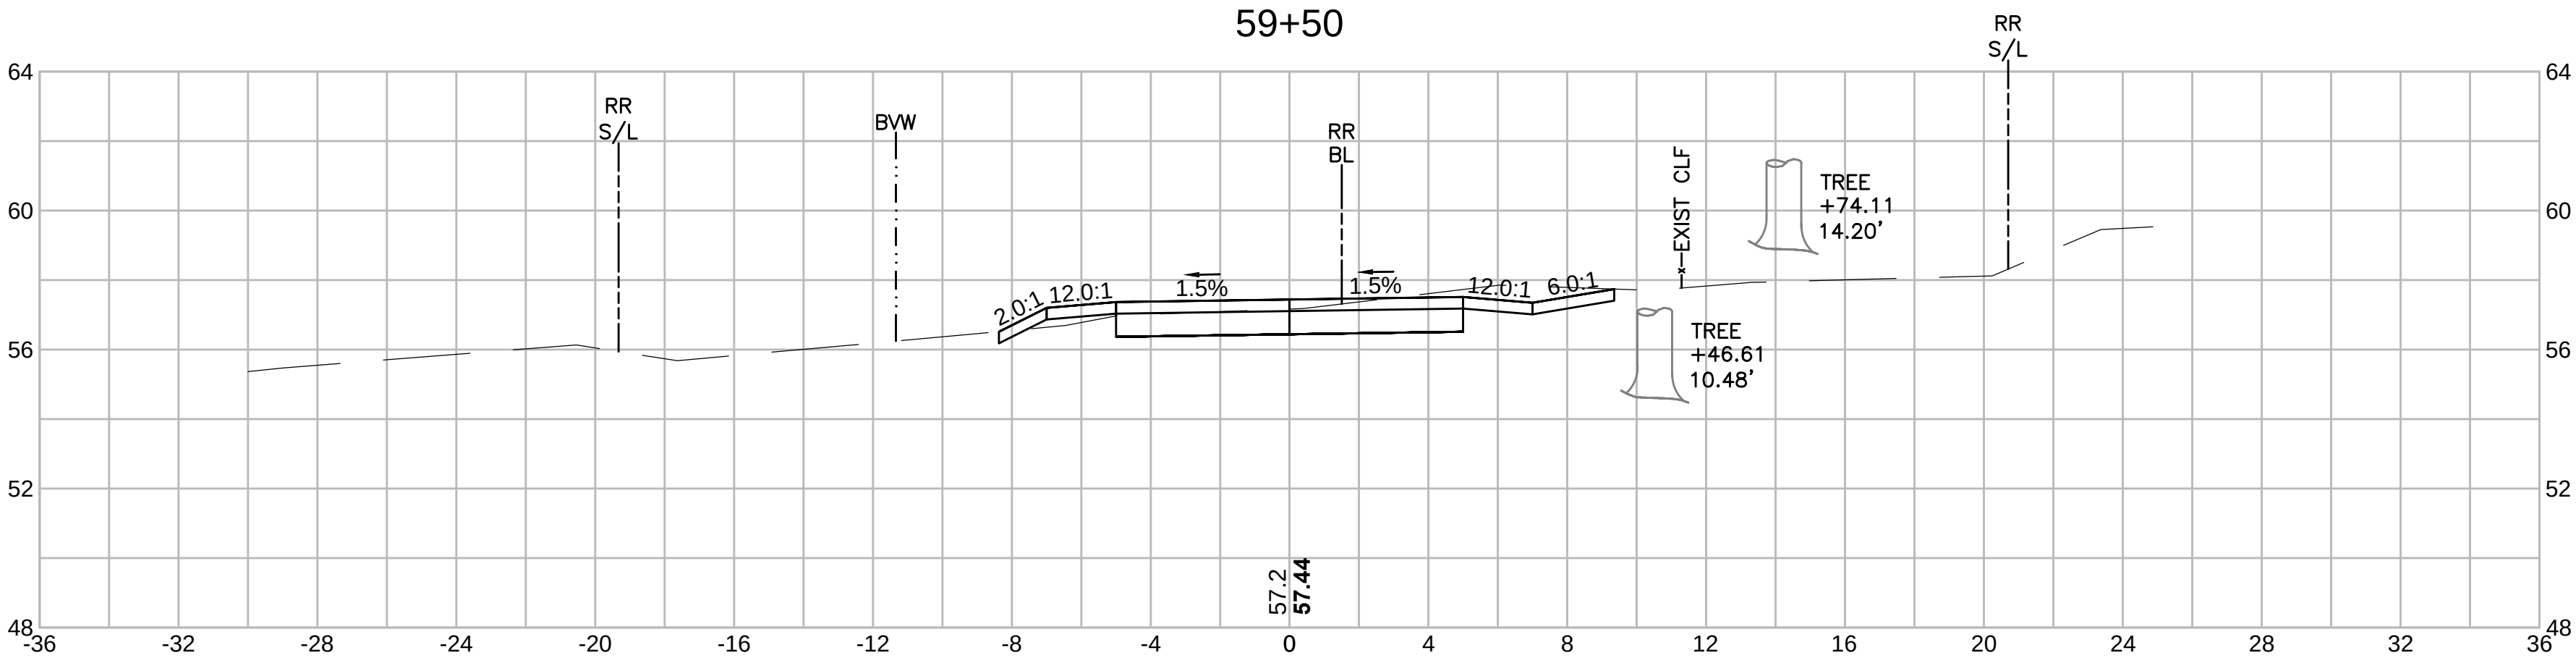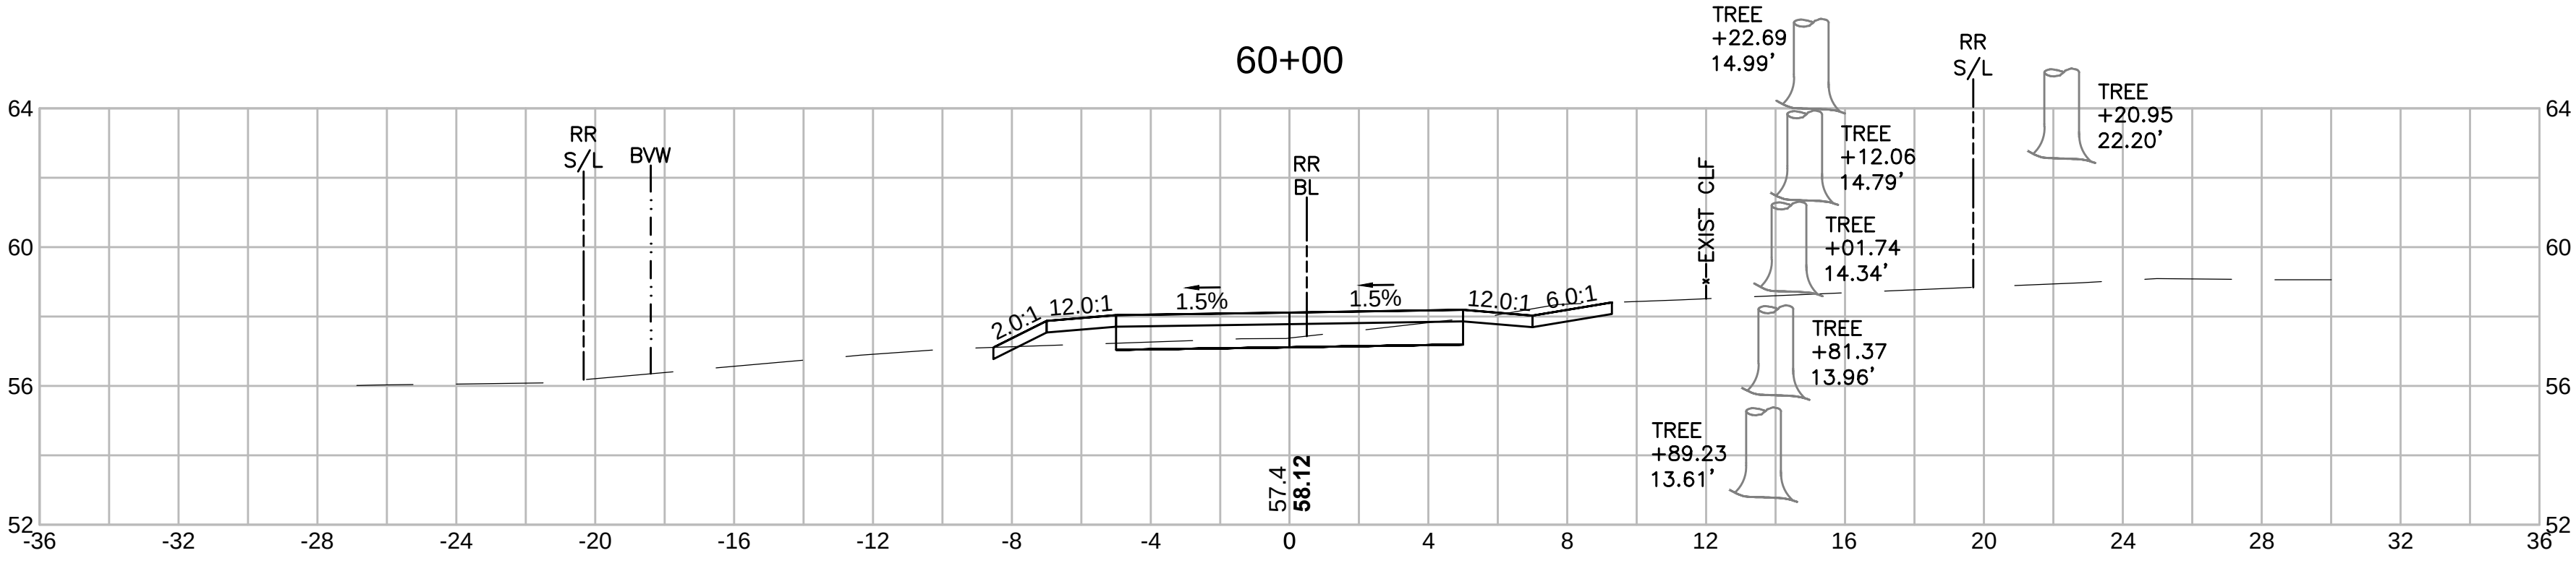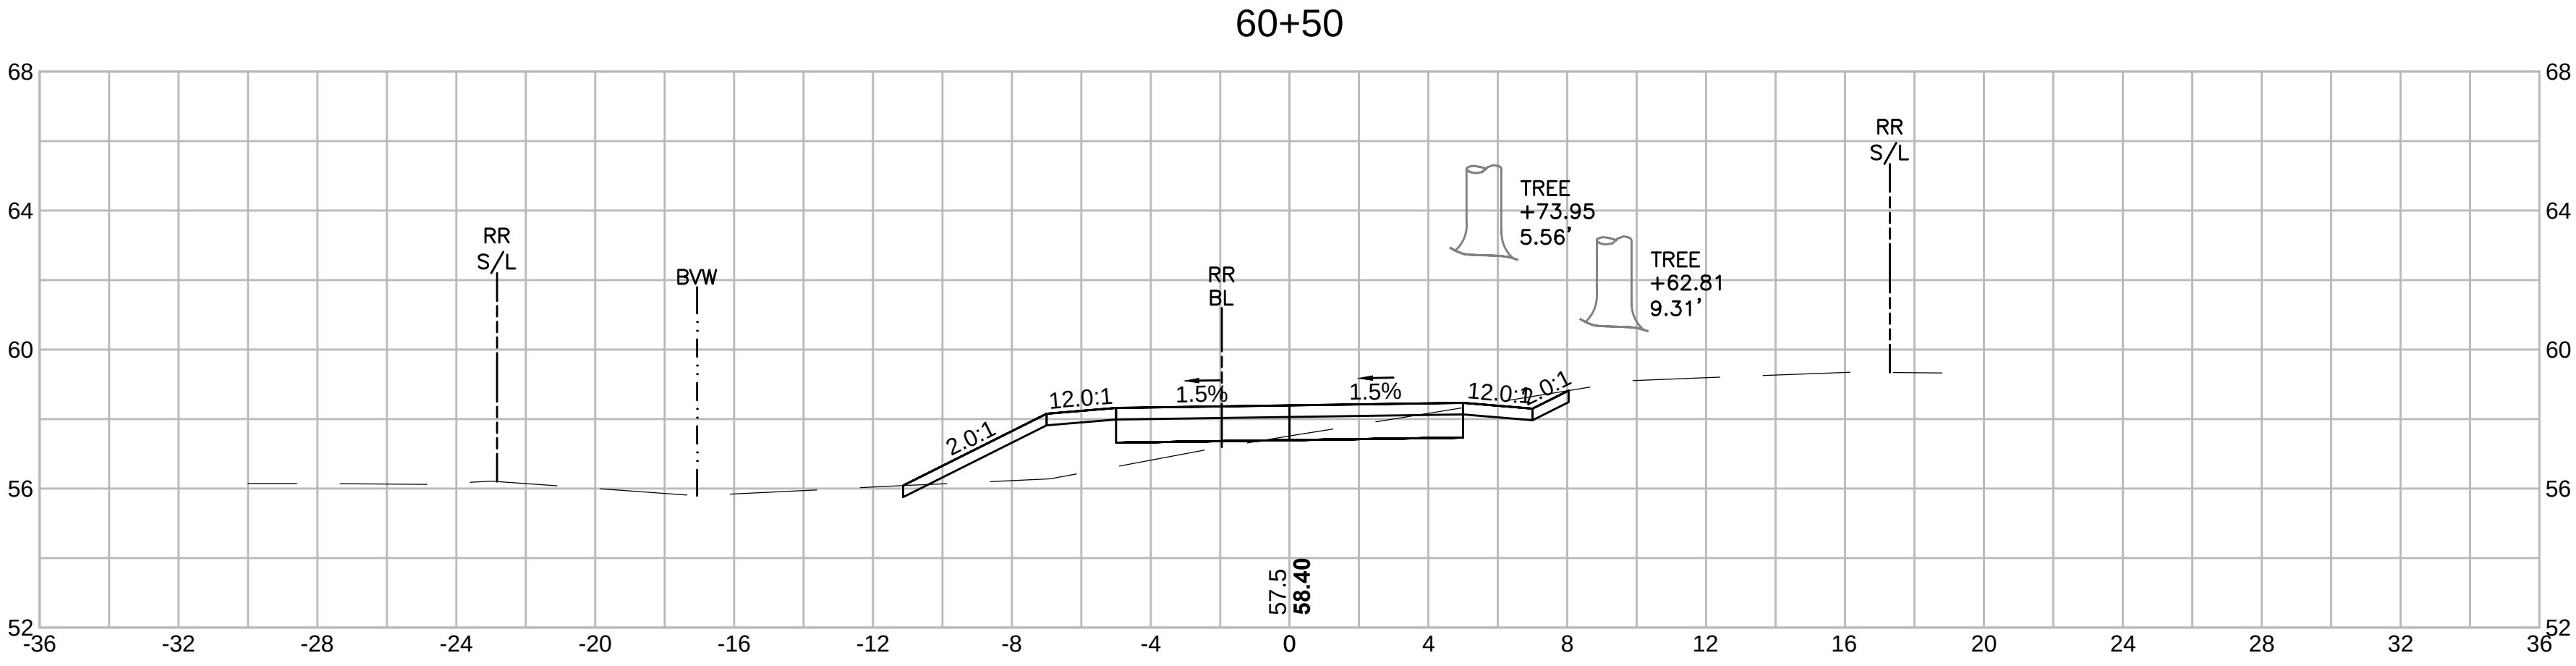

SWAMPSCOTT
SWAMPSCOTT RAIL TRAIL

STATE	SUBMISSION	SHEET NO.	TOTAL SHEETS
MA	PRELIMINARY	95	133
STANTEC PROJECT NO. 179410549			





CROSS SECTIONS
PART 57 OF 95

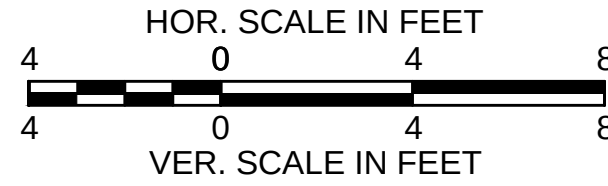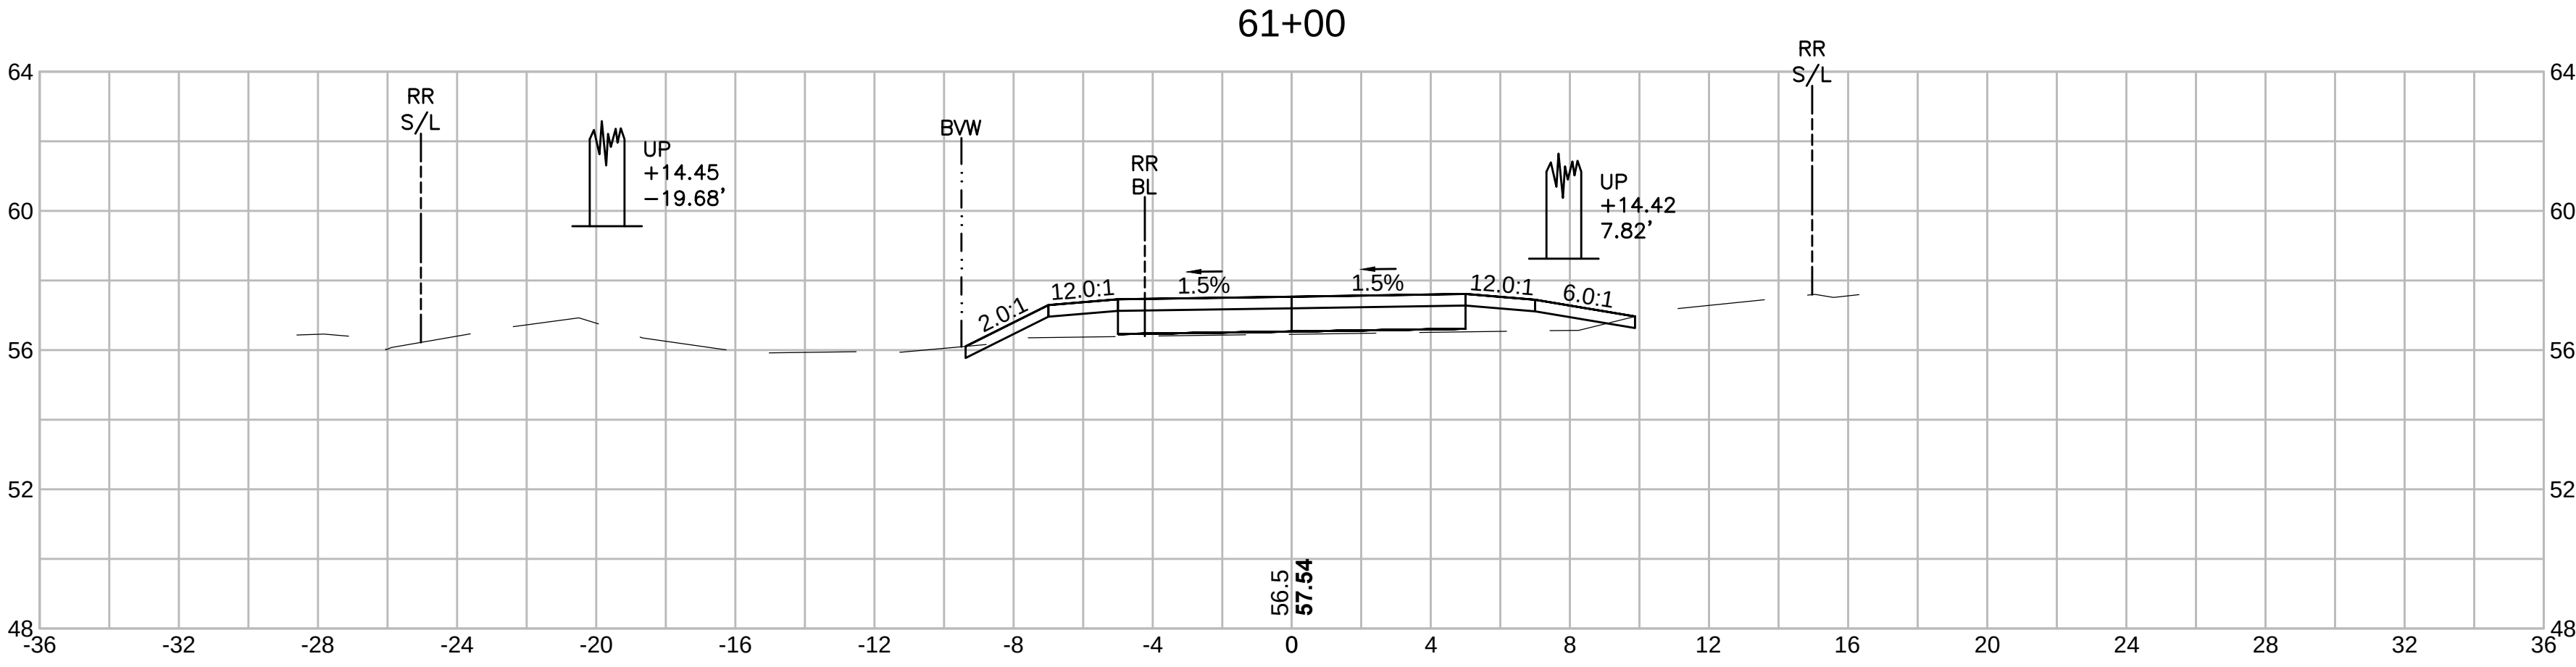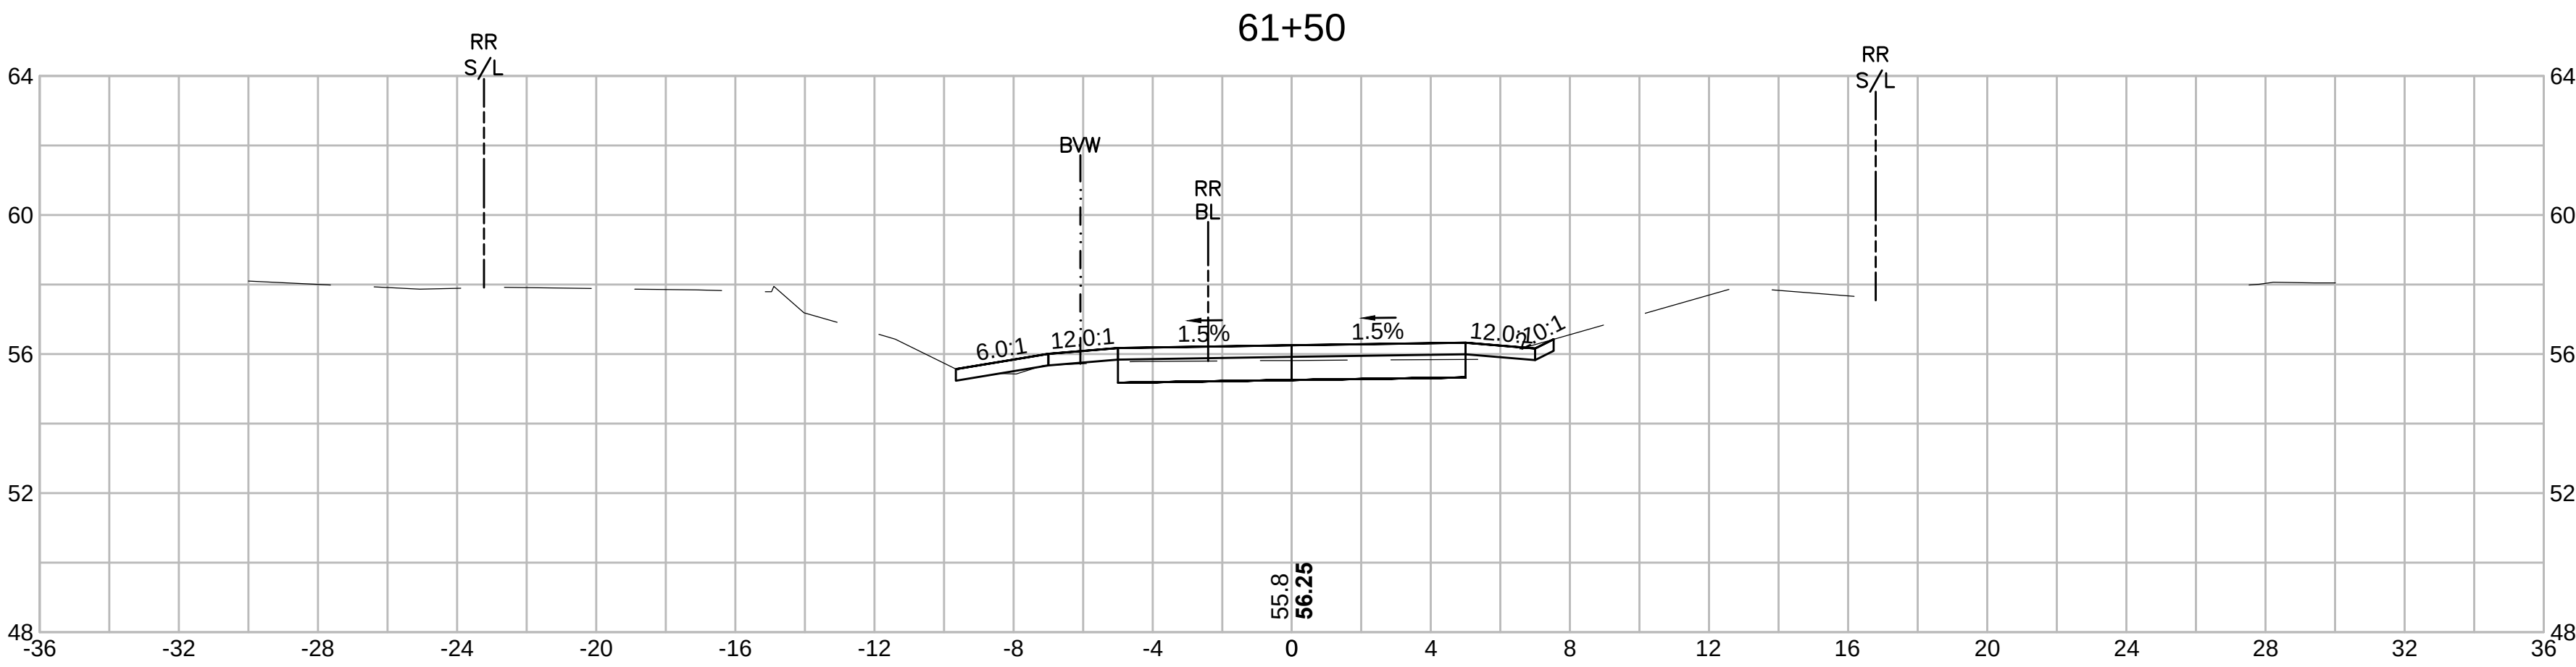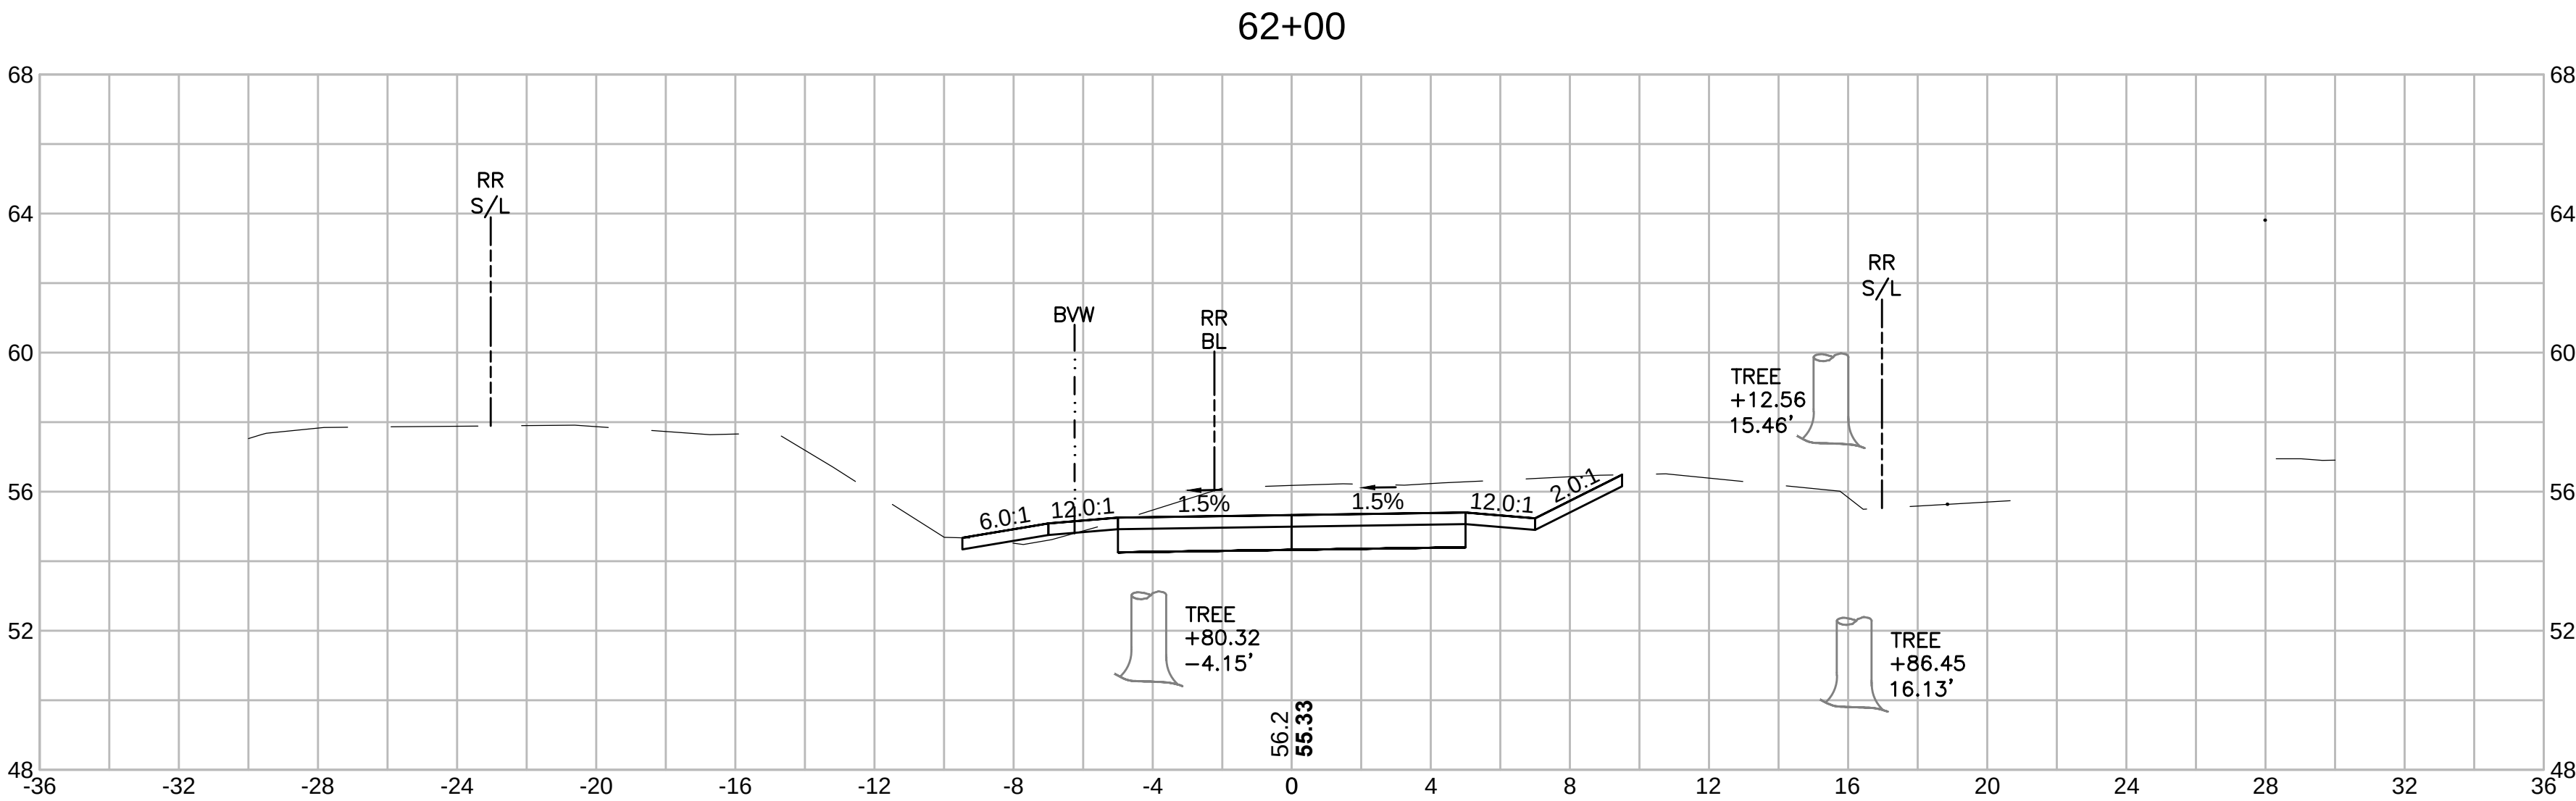

SWAMPSCOTT
SWAMPSCOTT RAIL TRAIL

STATE	SUBMISSION	SHEET NO.	TOTAL SHEETS
MA	PRELIMINARY	96	133
STANTEC PROJECT NO. 179410549			

CROSS SECTIONS
PART 58 OF 95

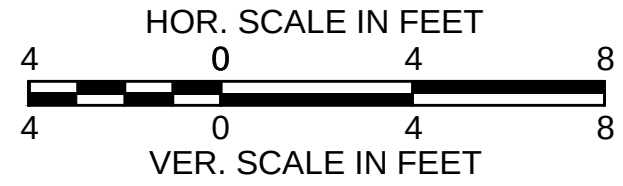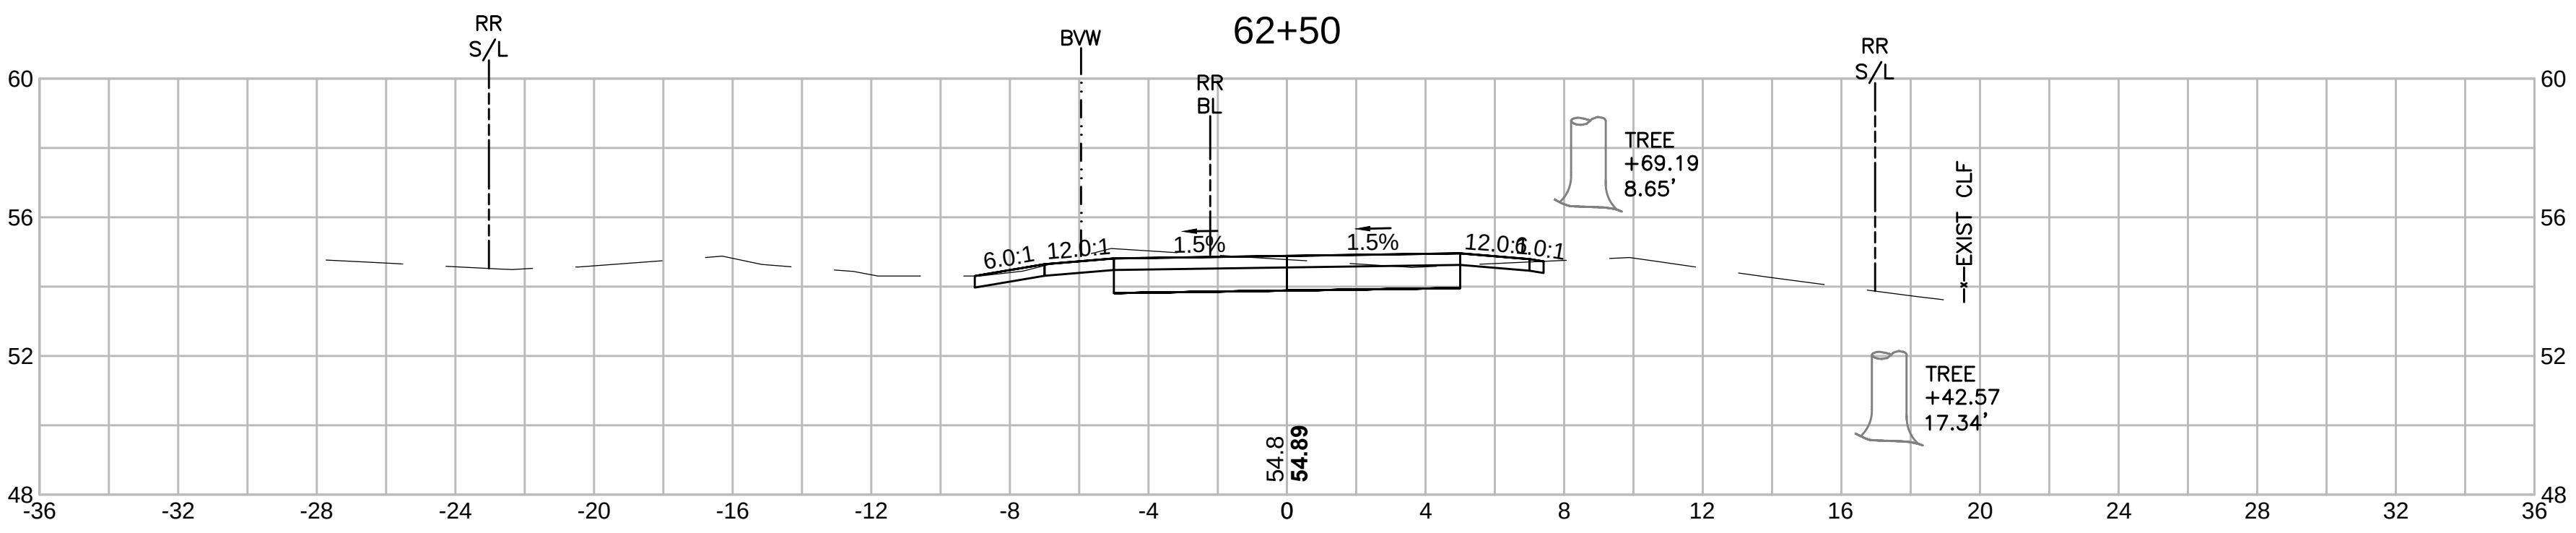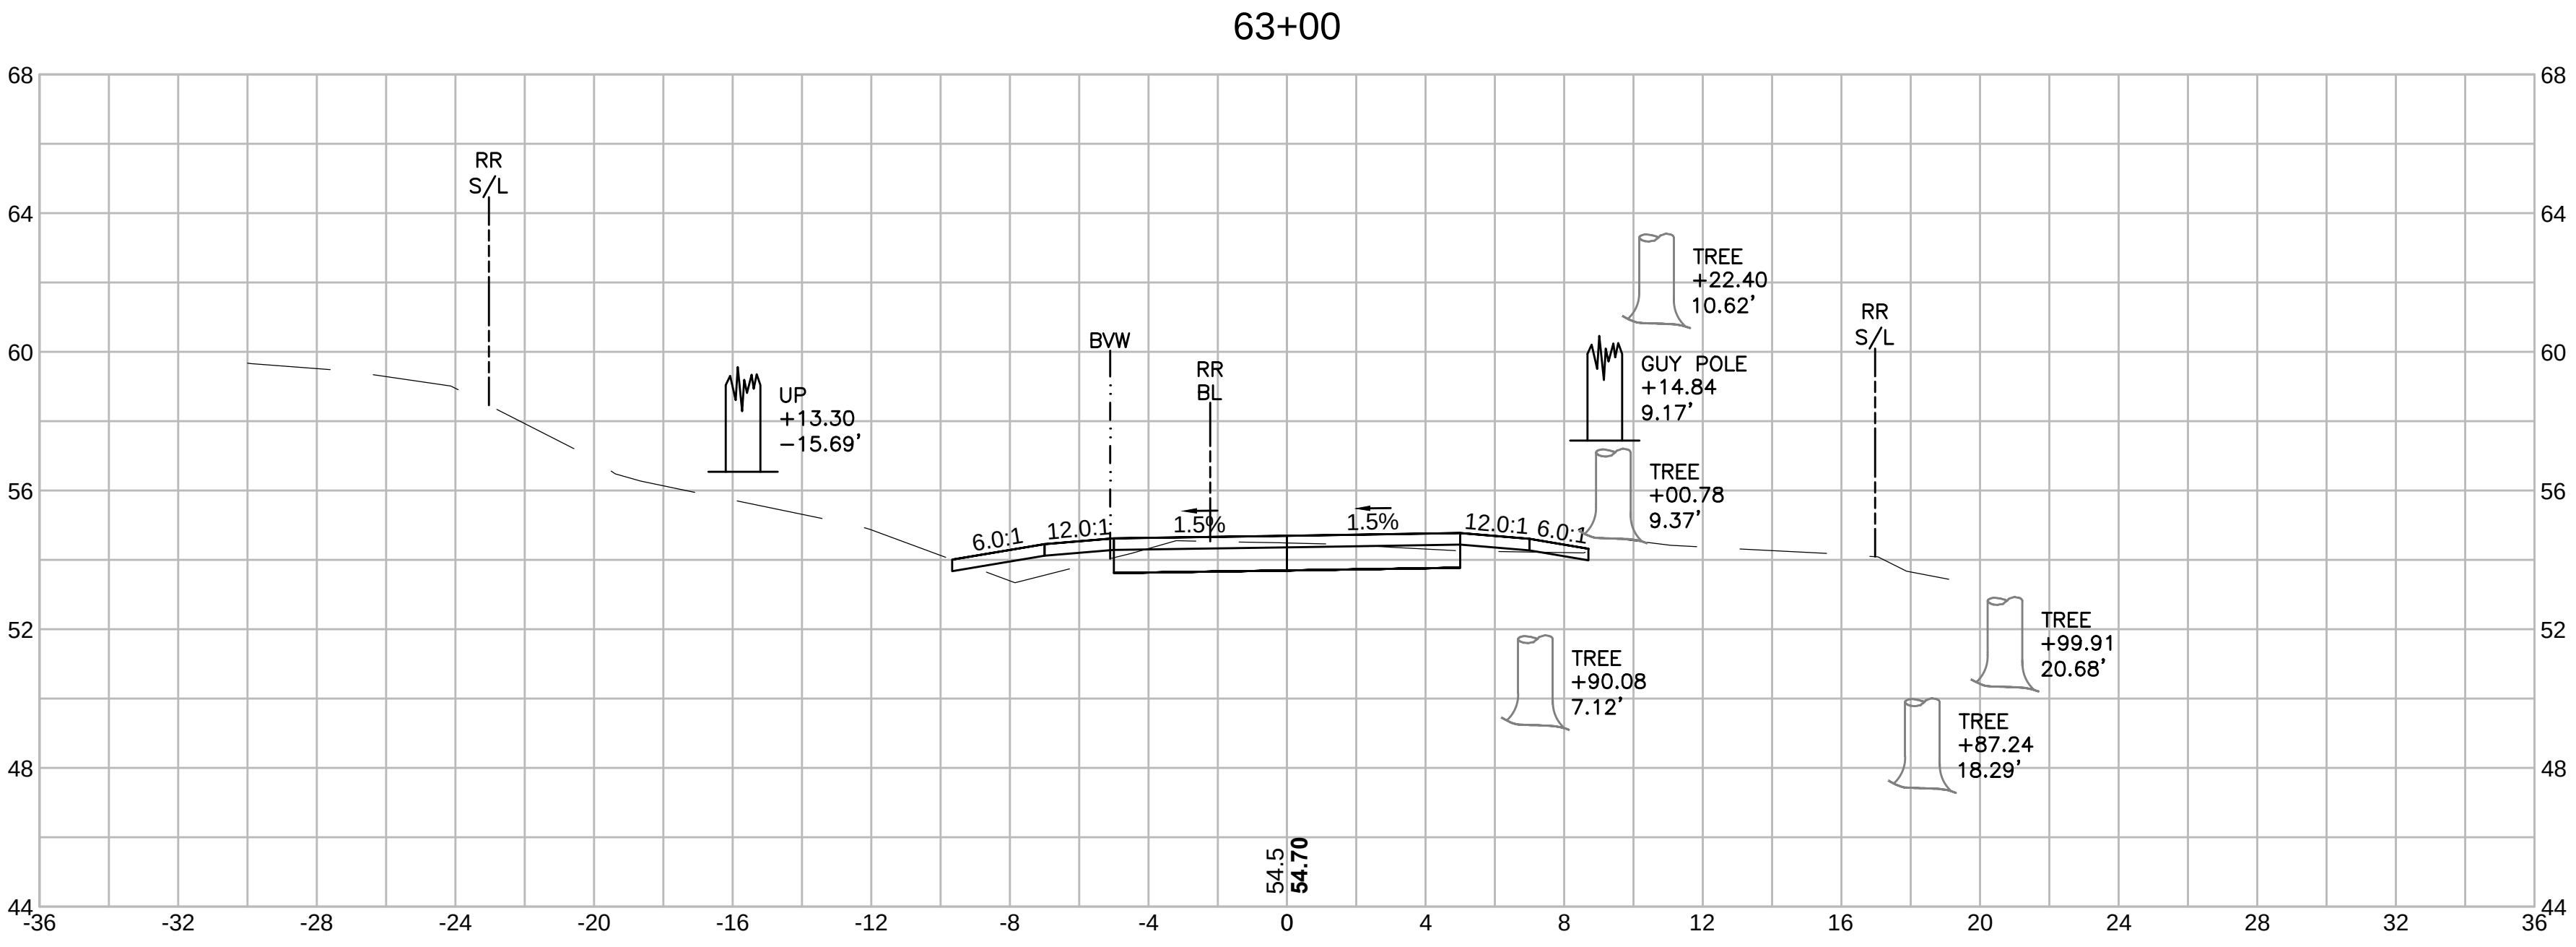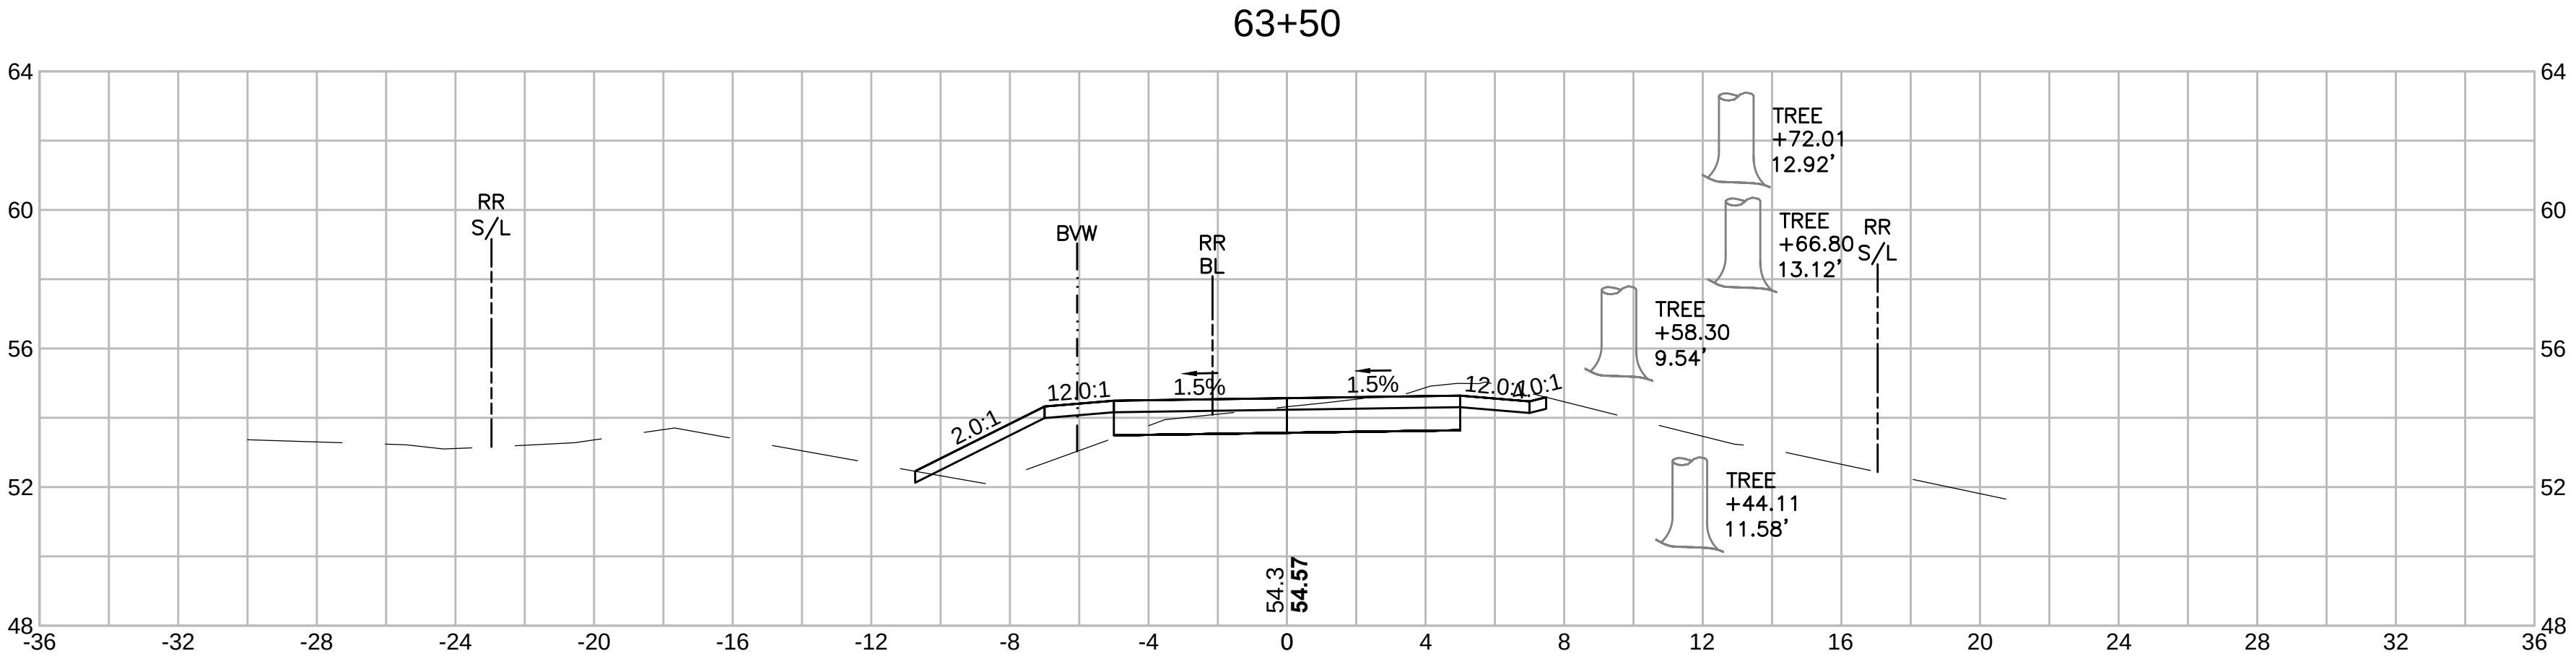


SWAMPSCOTT
SWAMPSCOTT RAIL TRAIL



STATE	SUBMISSION	SHEET NO.	TOTAL SHEETS
MA	PRELIMINARY	97	133
STANTEC PROJECT NO. 179410549			

CROSS SECTIONS
PART 59 OF 95

64+50

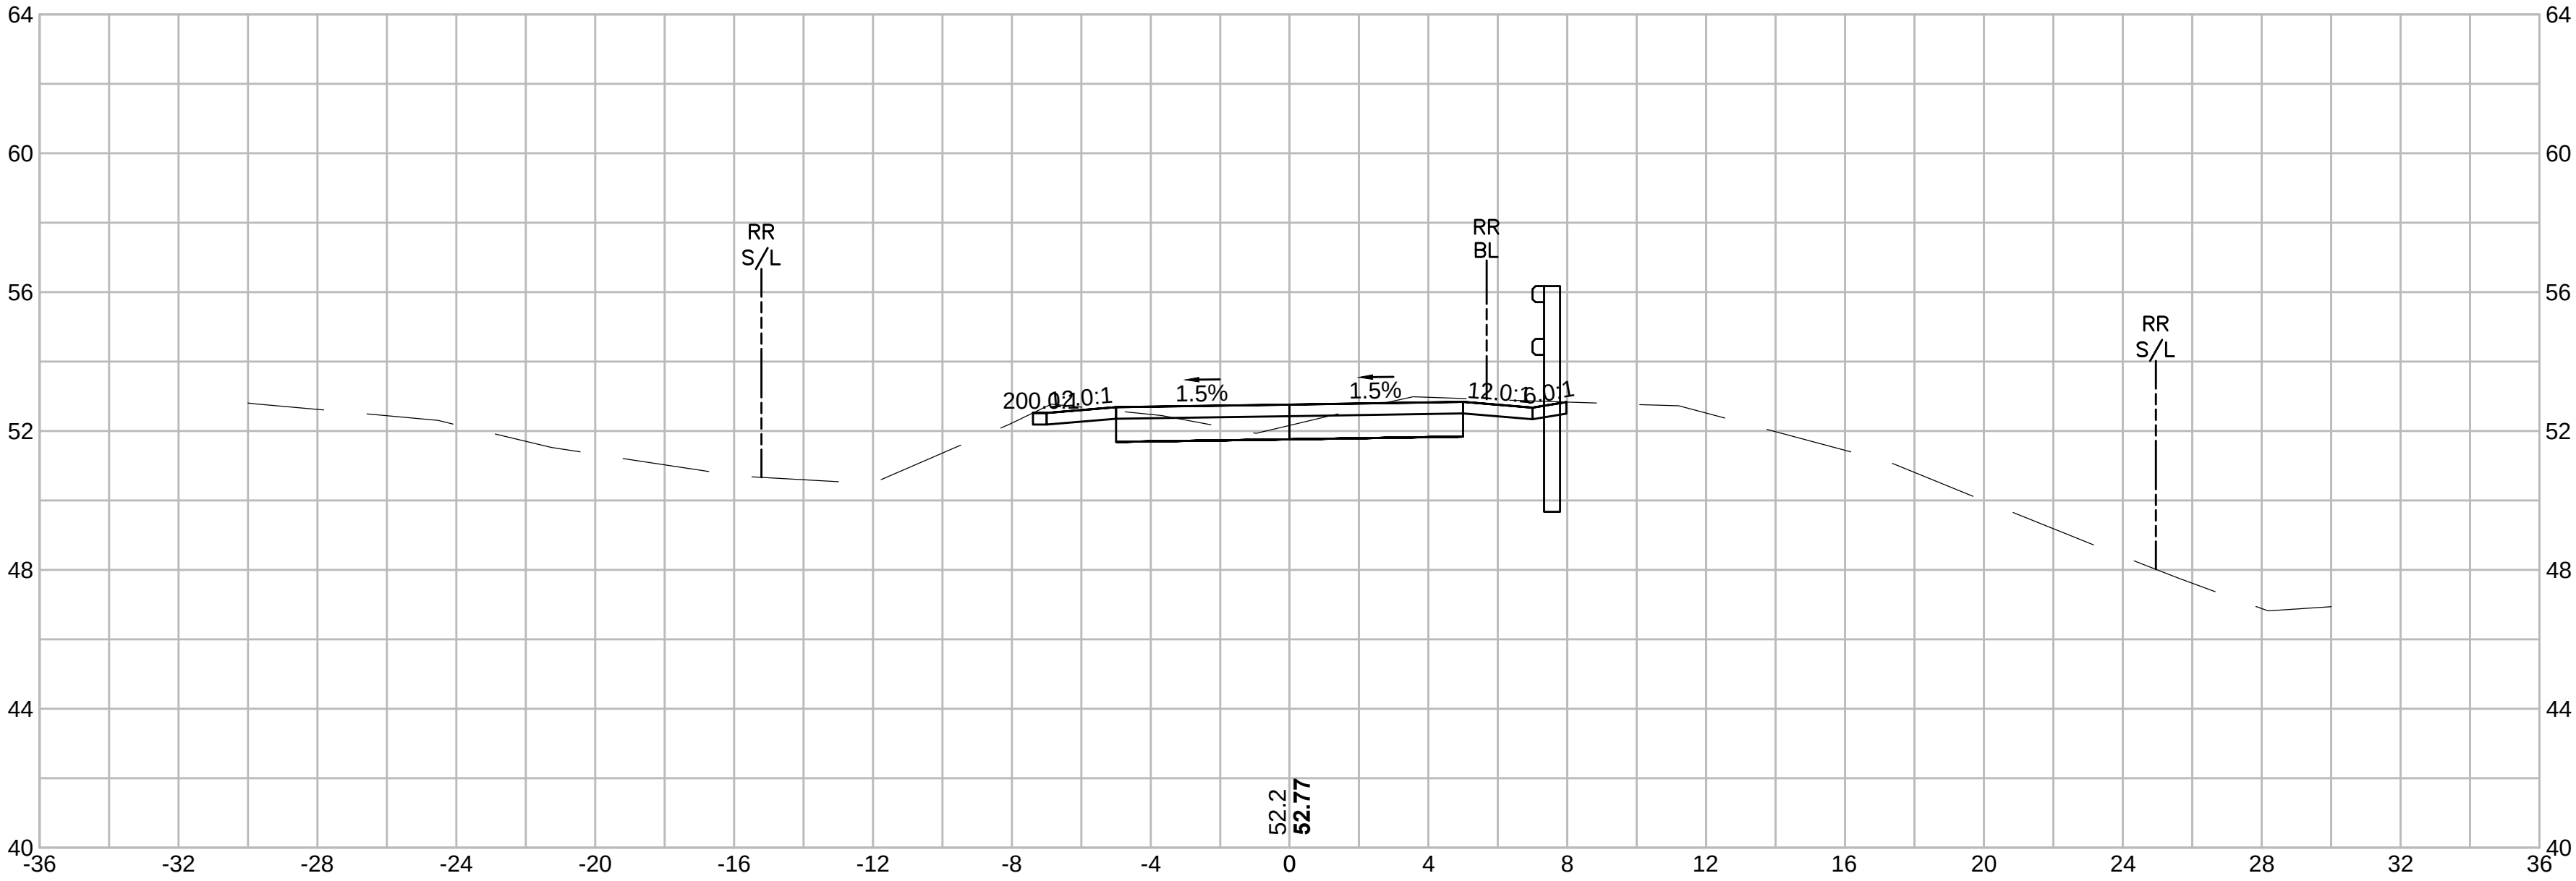




64+00

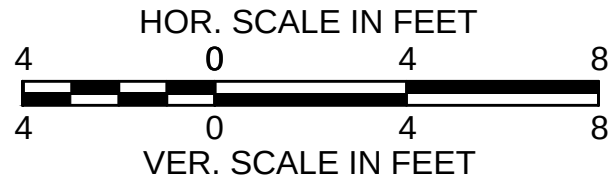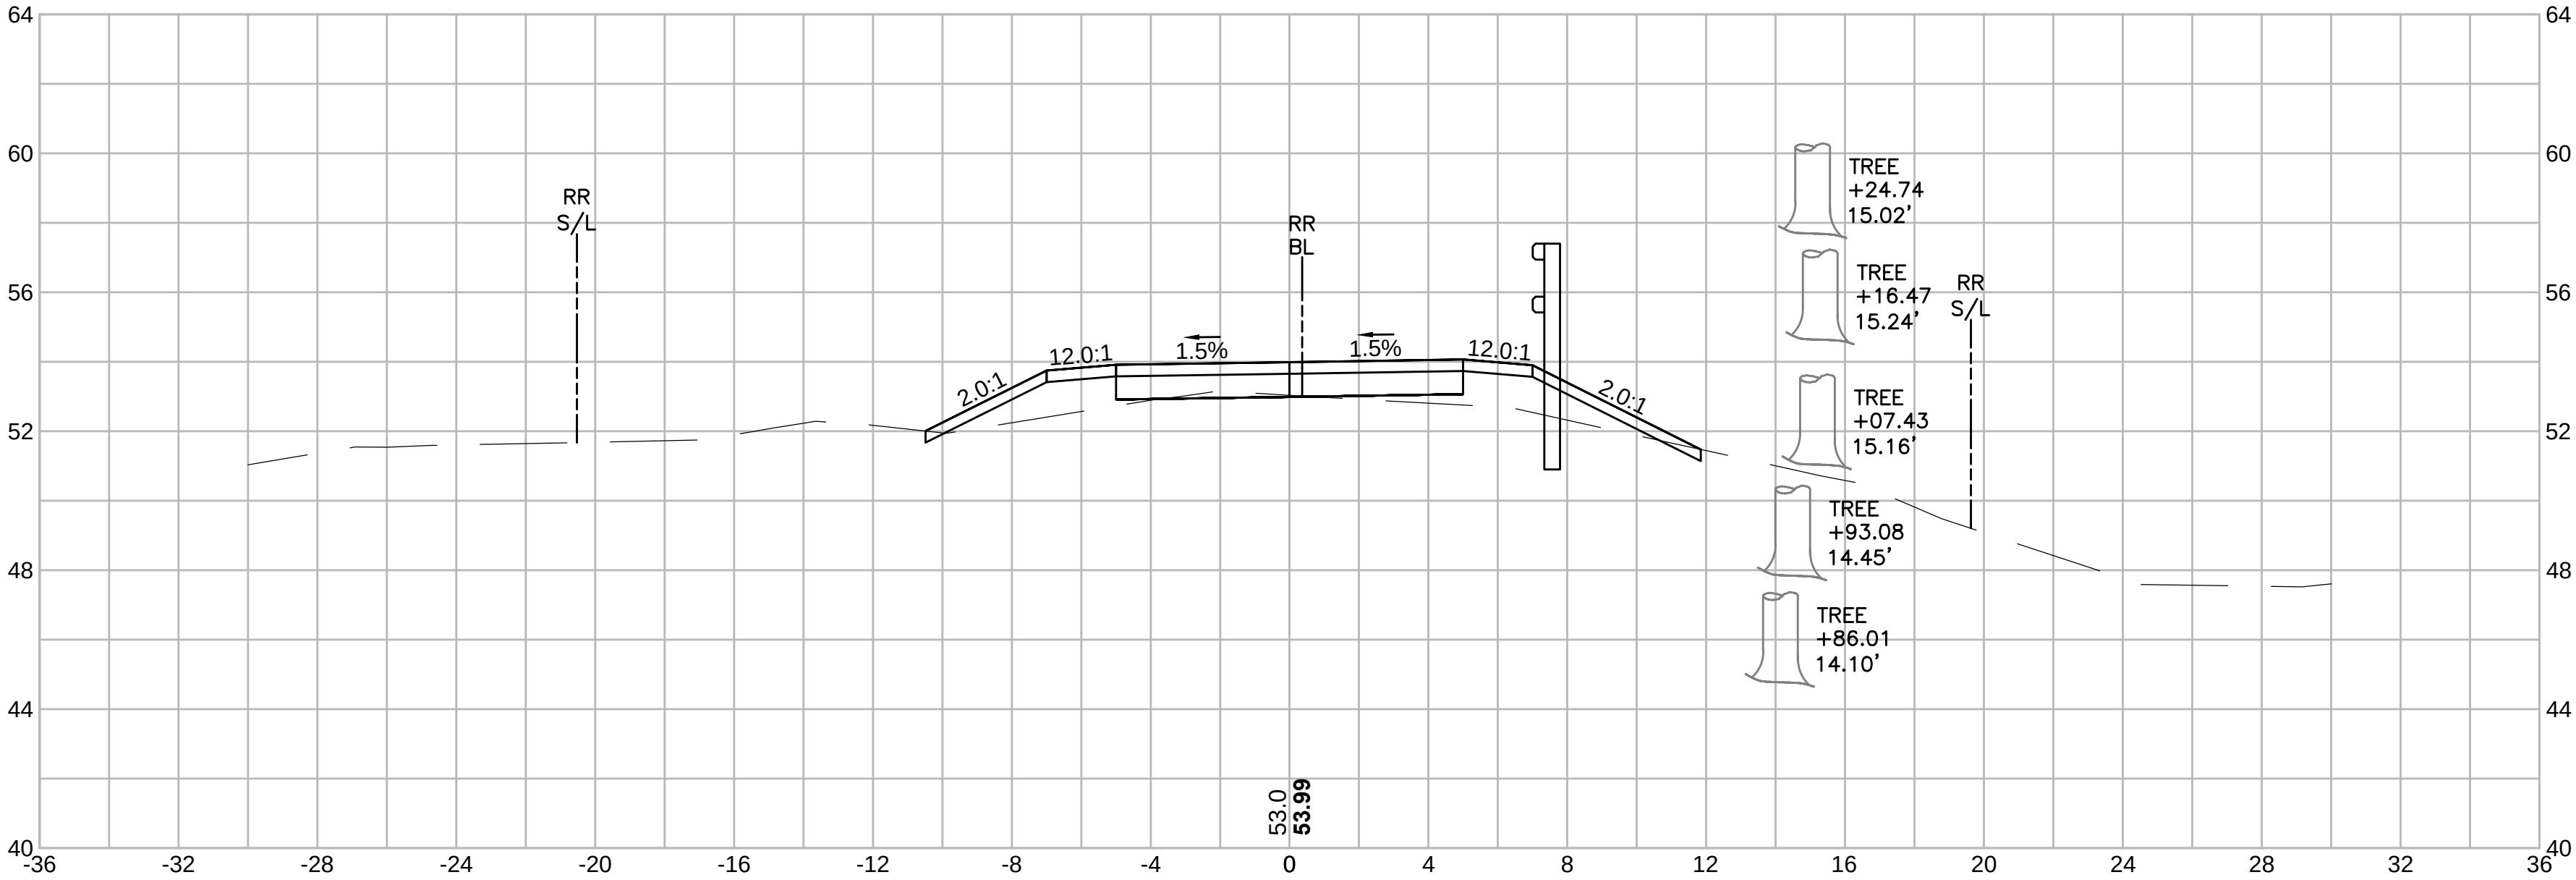

SWAMPSCOTT
SWAMPSCOTT RAIL TRAIL

STATE	SUBMISSION	SHEET NO.	TOTAL SHEETS
MA	PRELIMINARY	98	133
STANTEC PROJECT NO. 179410549			

CROSS SECTIONS
PART 60 OF 95

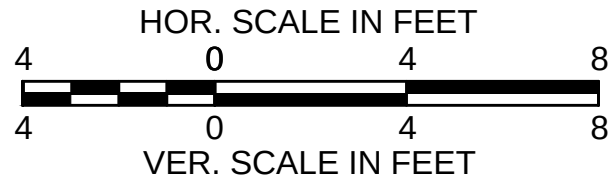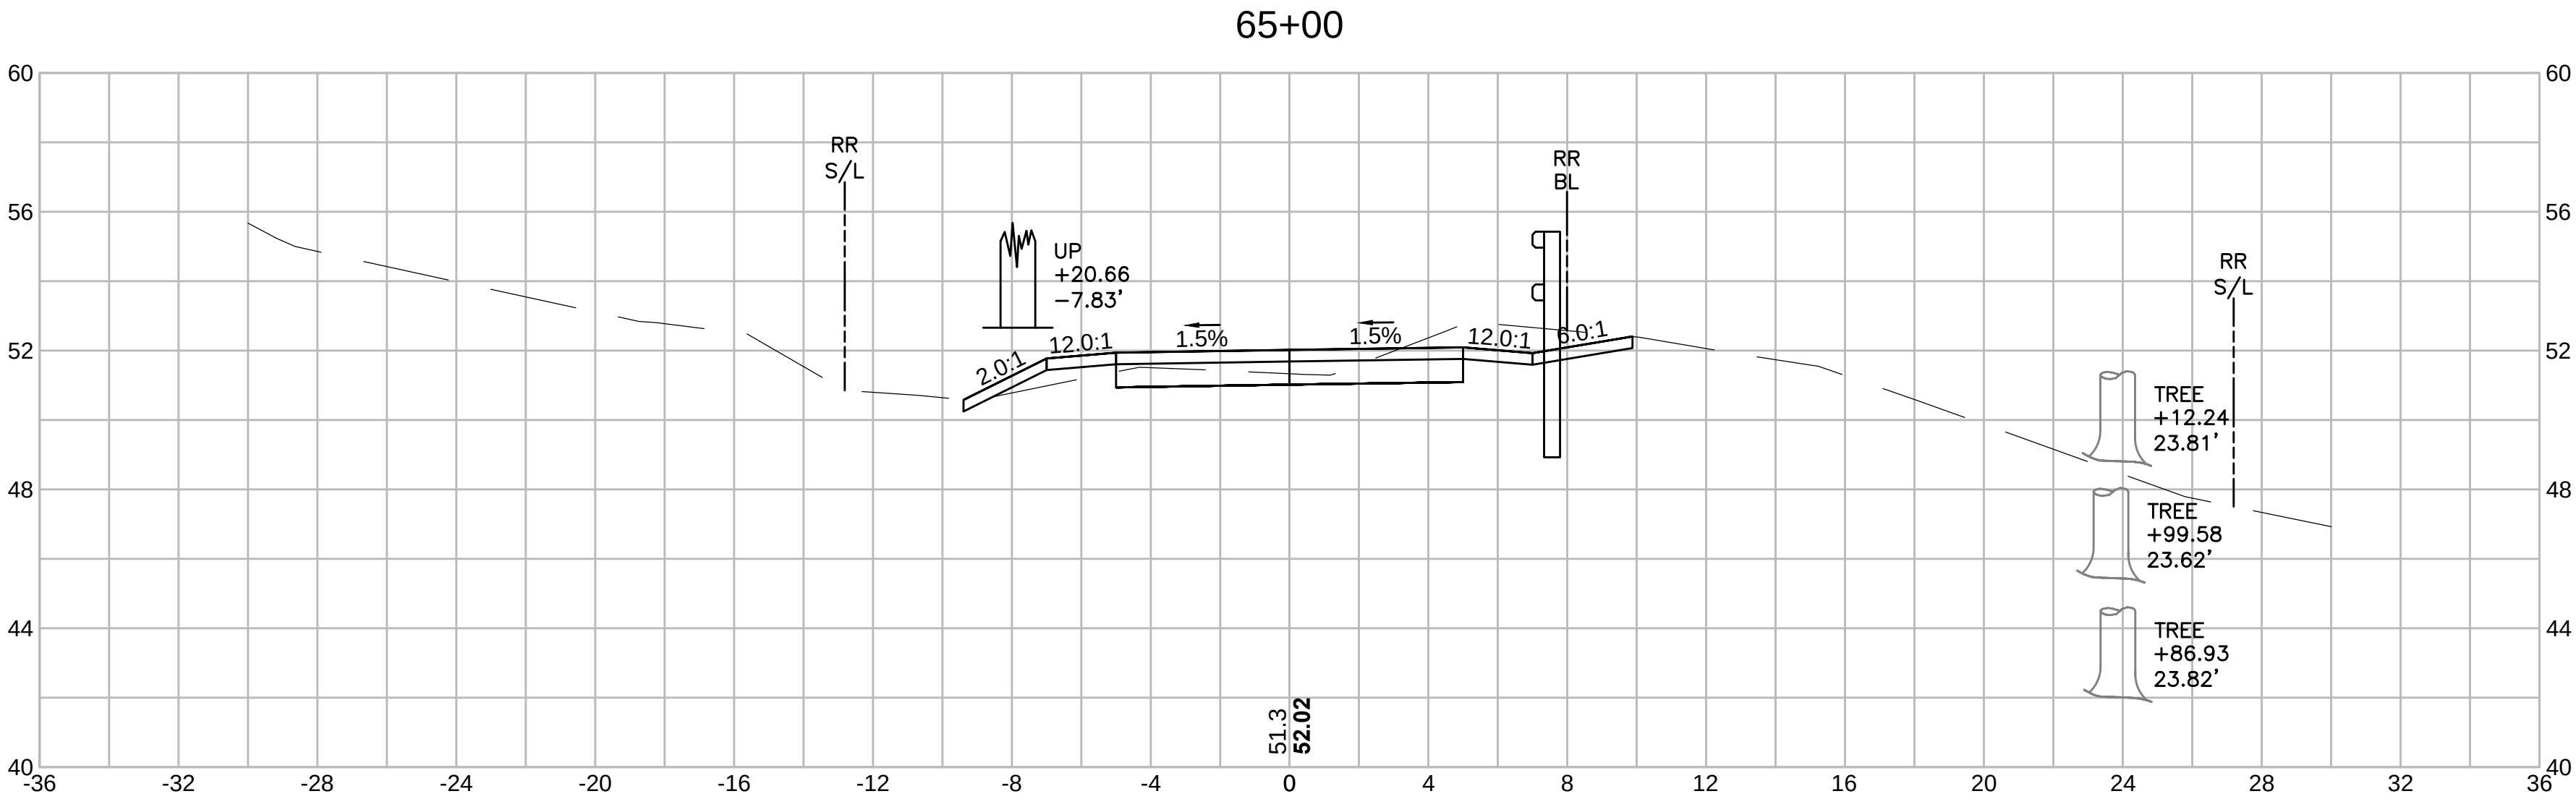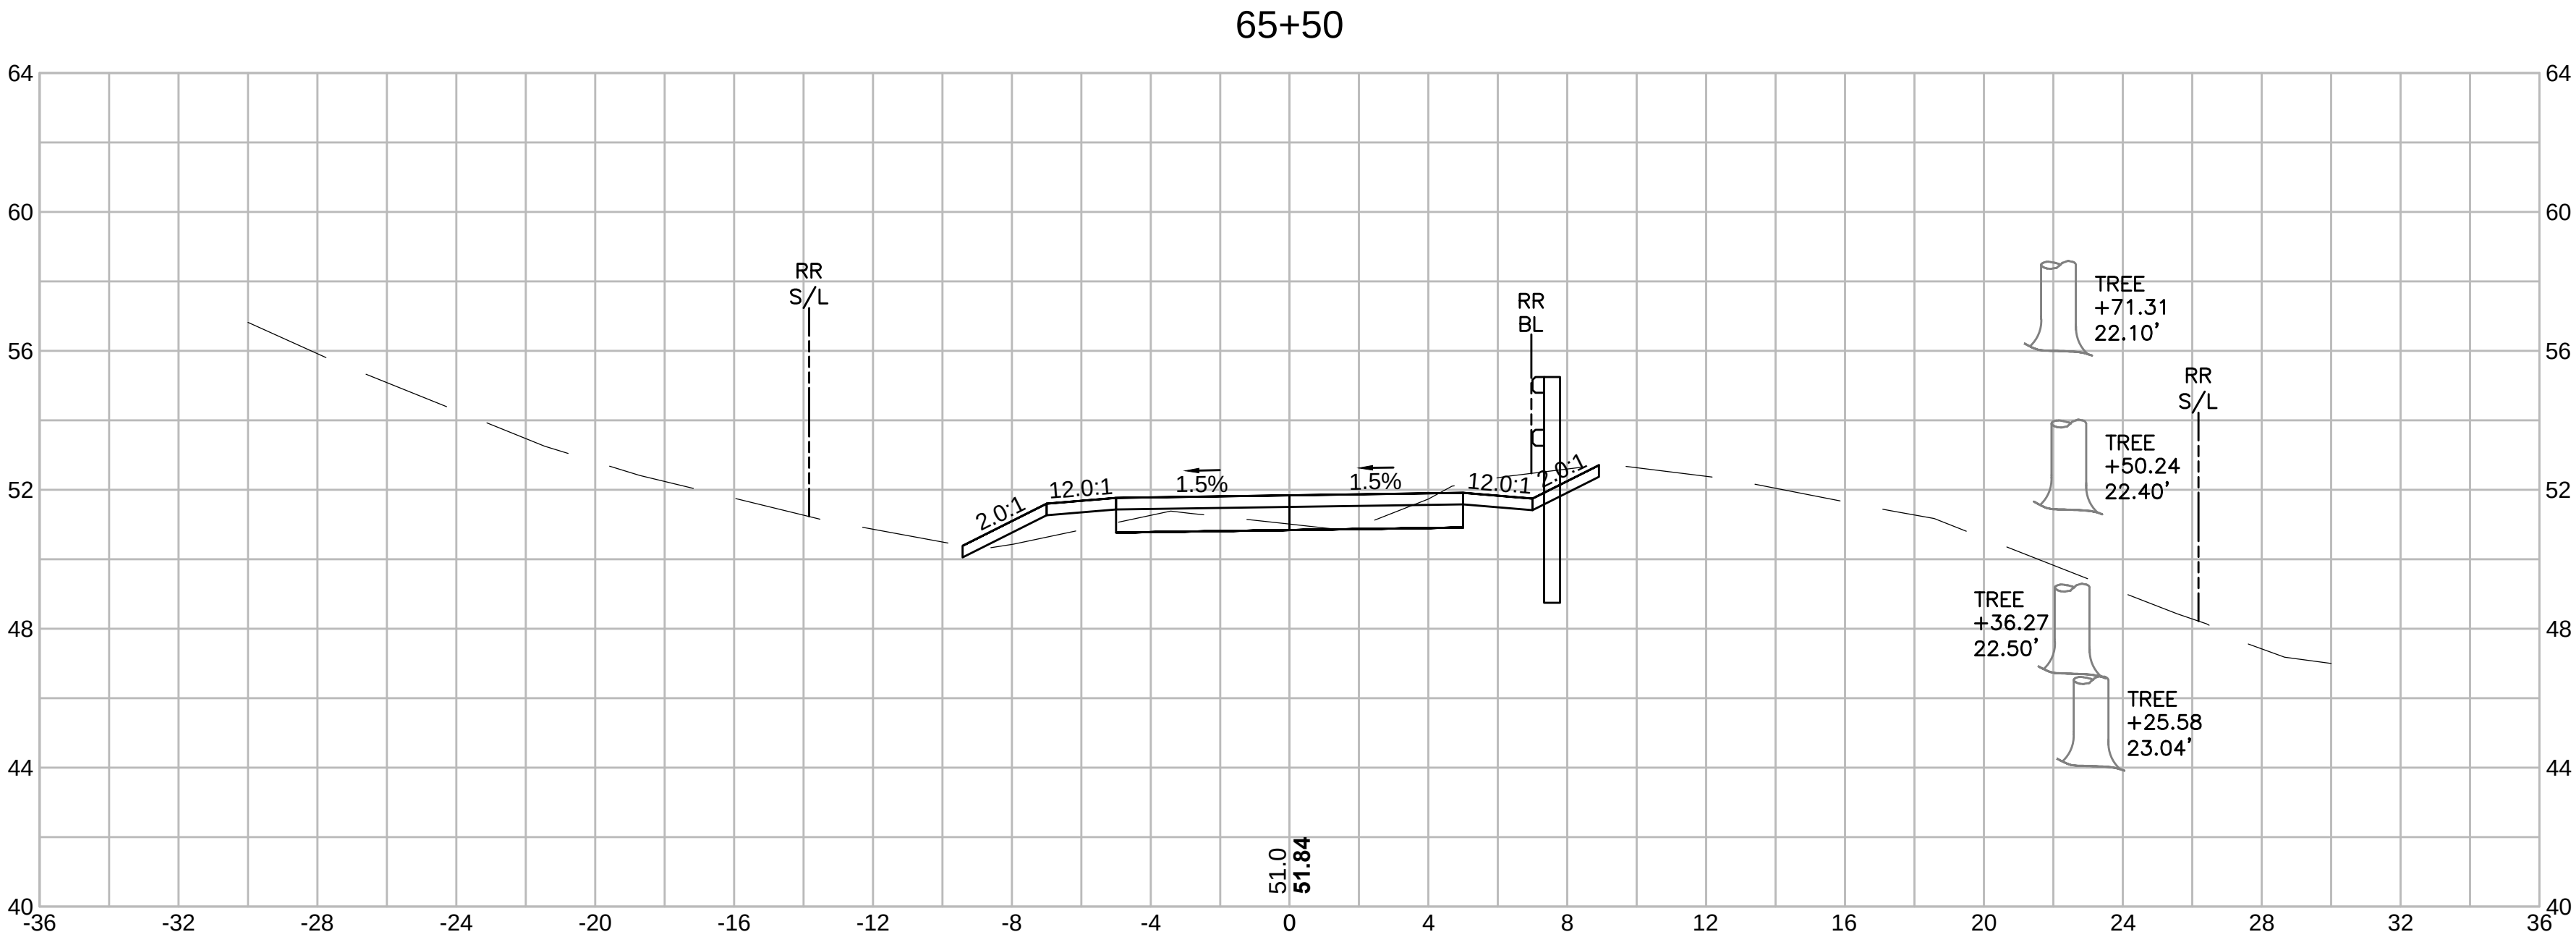


SWAMPSCOTT
SWAMPSCOTT RAIL TRAIL



STATE	SUBMISSION	SHEET NO.	TOTAL SHEETS
MA	PRELIMINARY	99	133
STANTEC PROJECT NO. 179410549			

CROSS SECTIONS
PART 61 OF 95

66+50

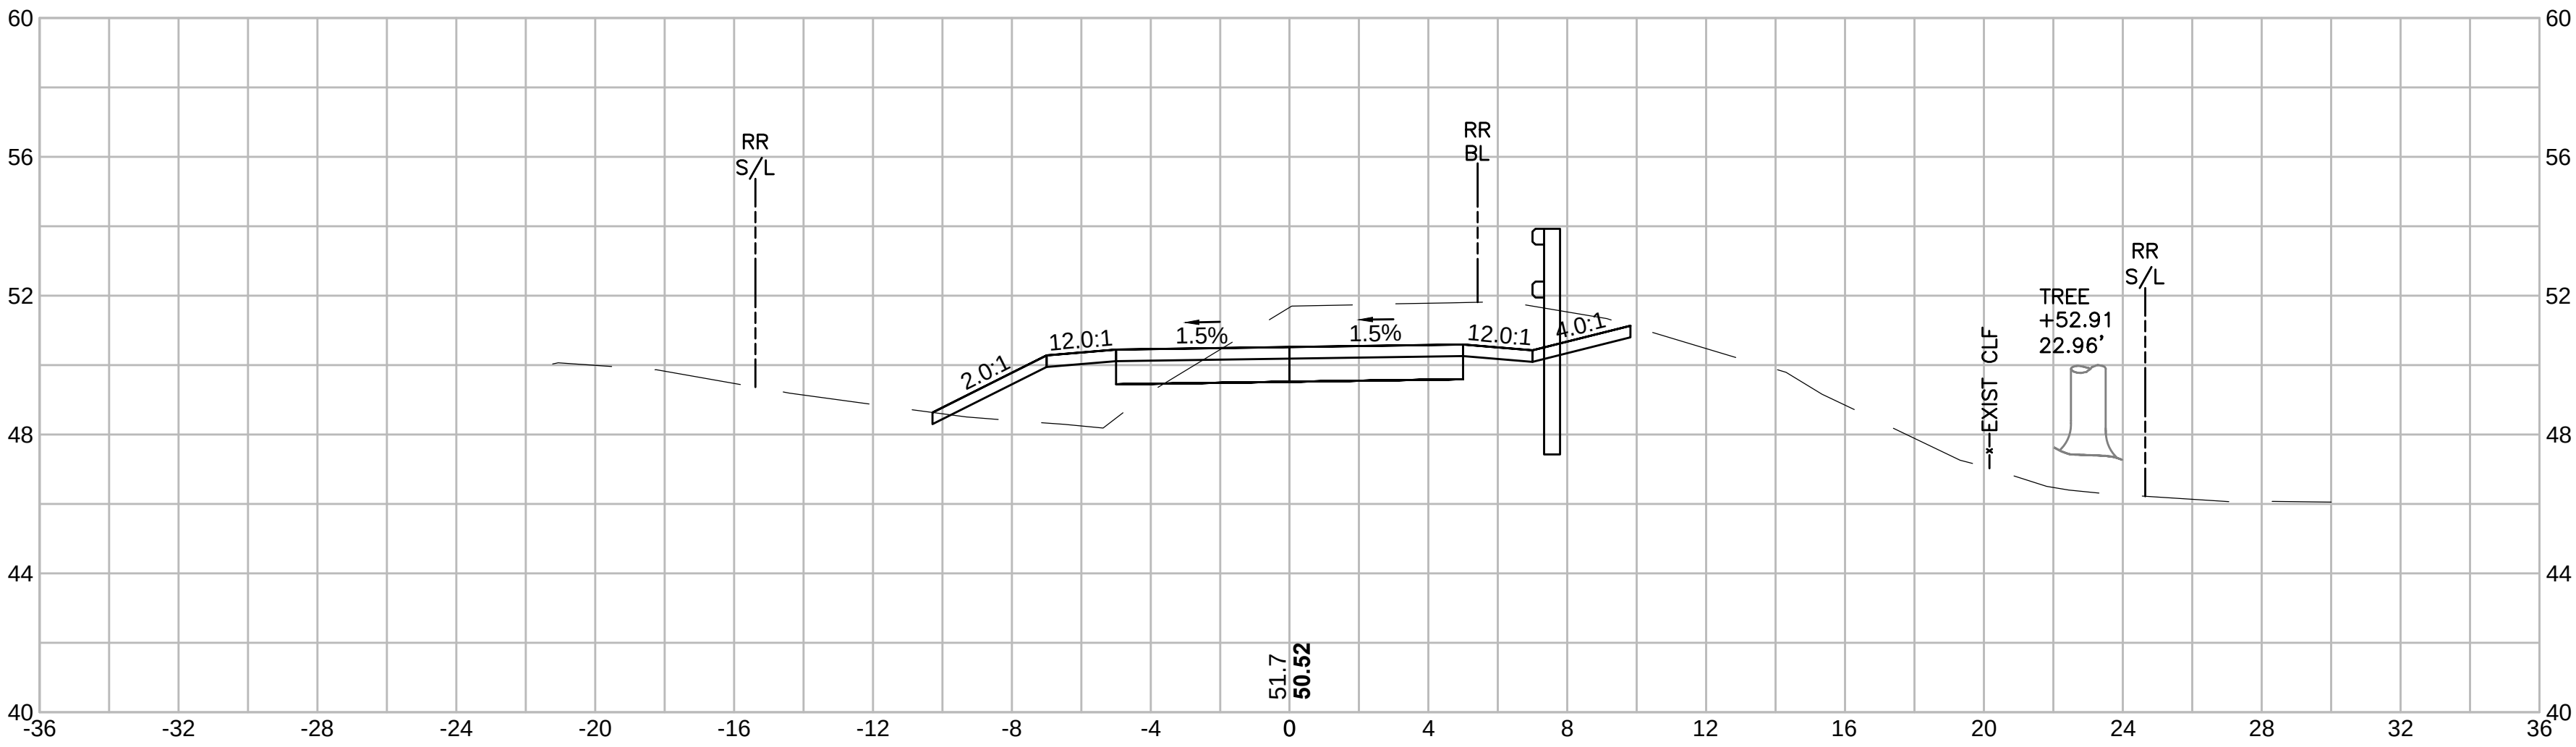




66+00

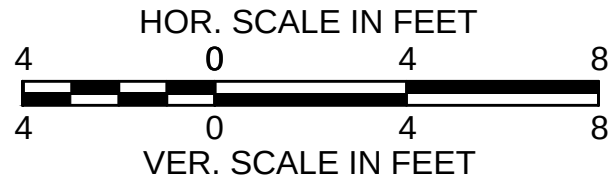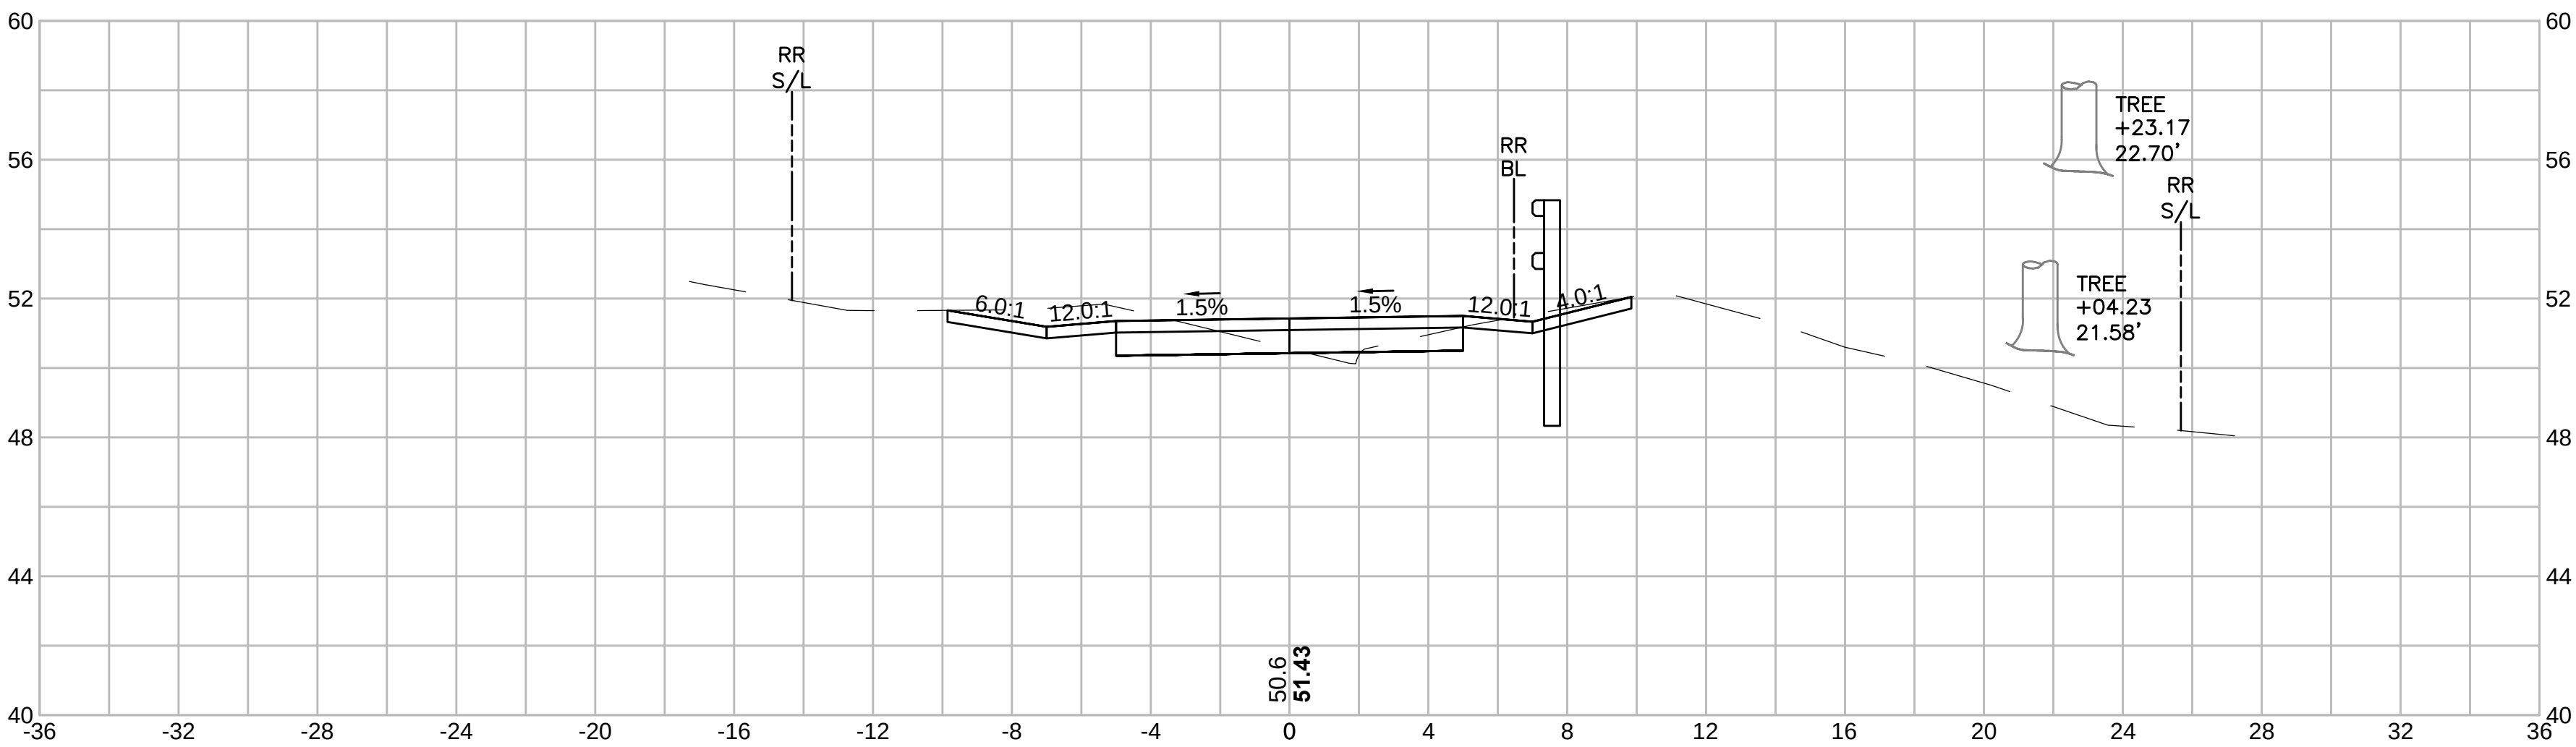

SWAMPSCOTT
SWAMPSCOTT RAIL TRAIL

STATE	SUBMISSION	SHEET NO.	TOTAL SHEETS
MA	PRELIMINARY	100	133
STANTEC PROJECT NO. 179410549			




CROSS SECTIONS
PART 62 OF 95

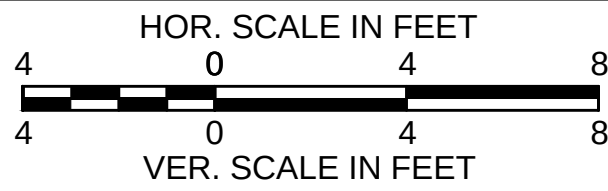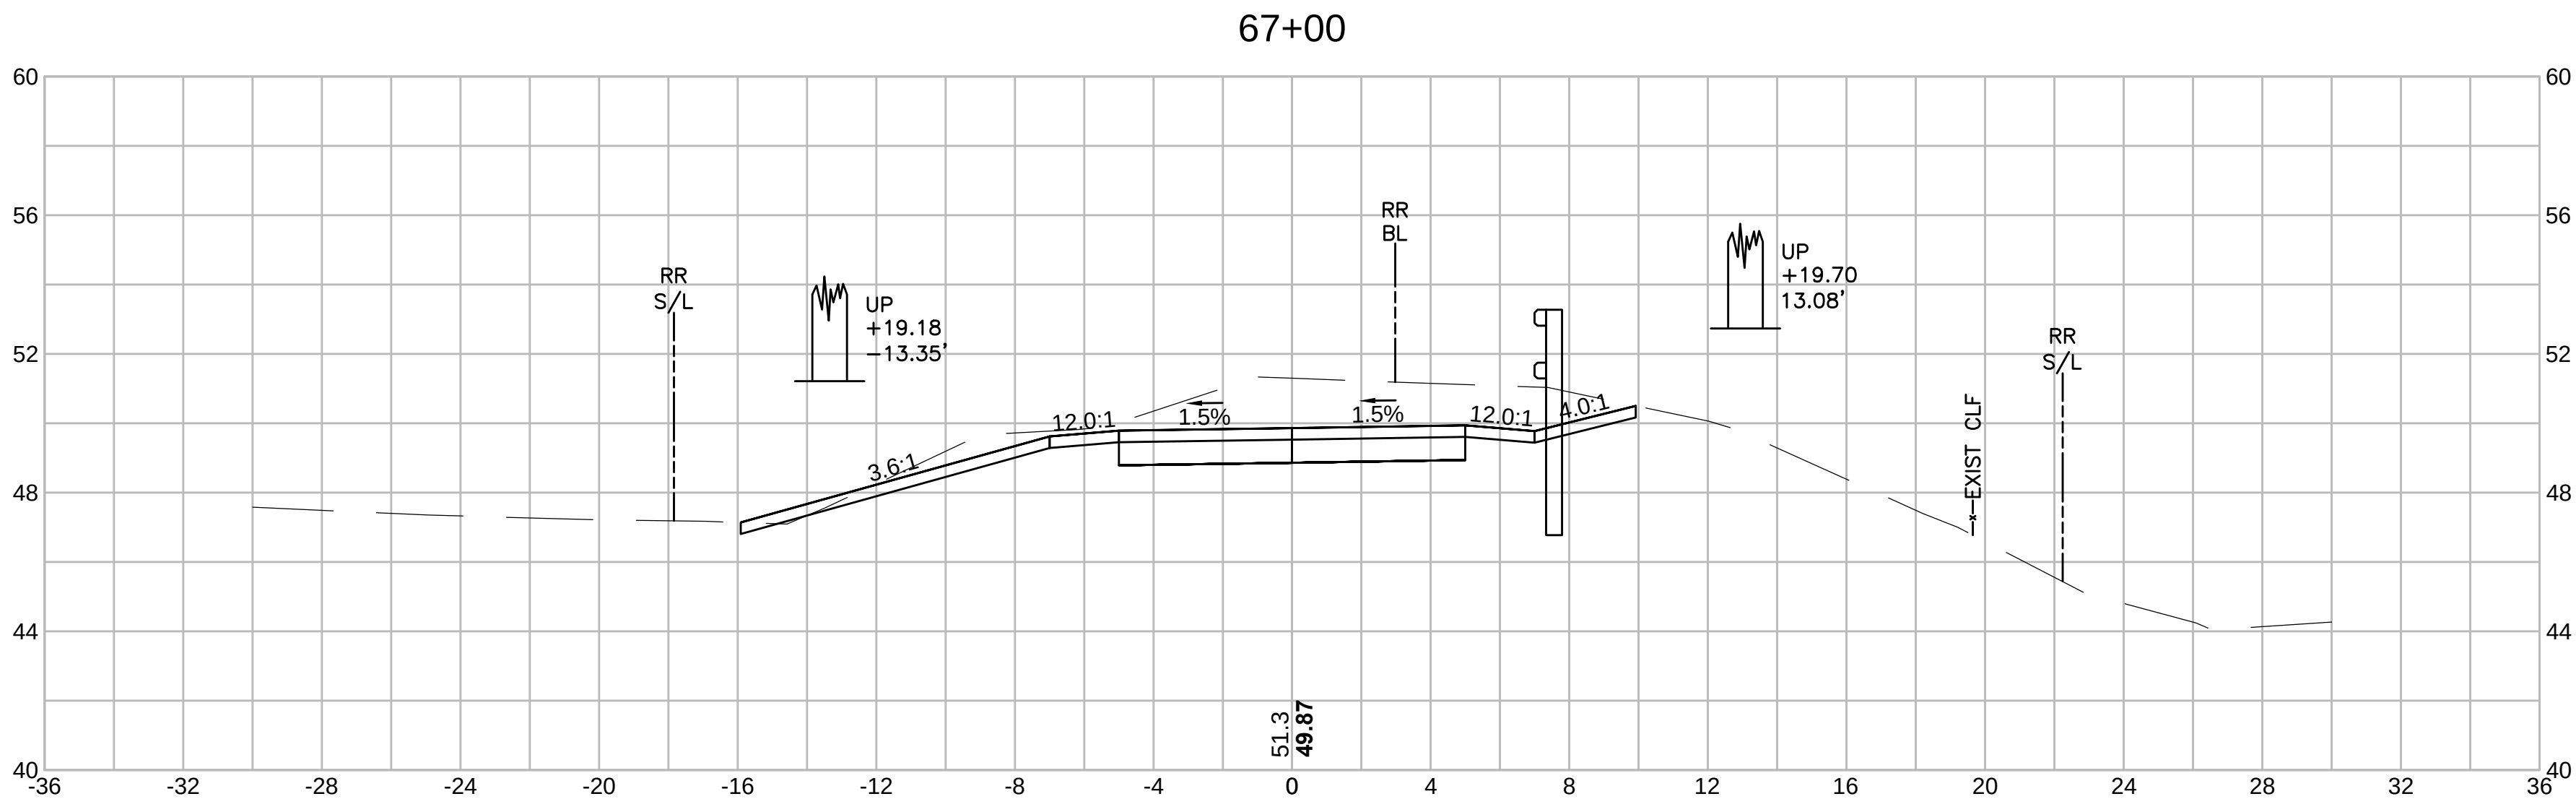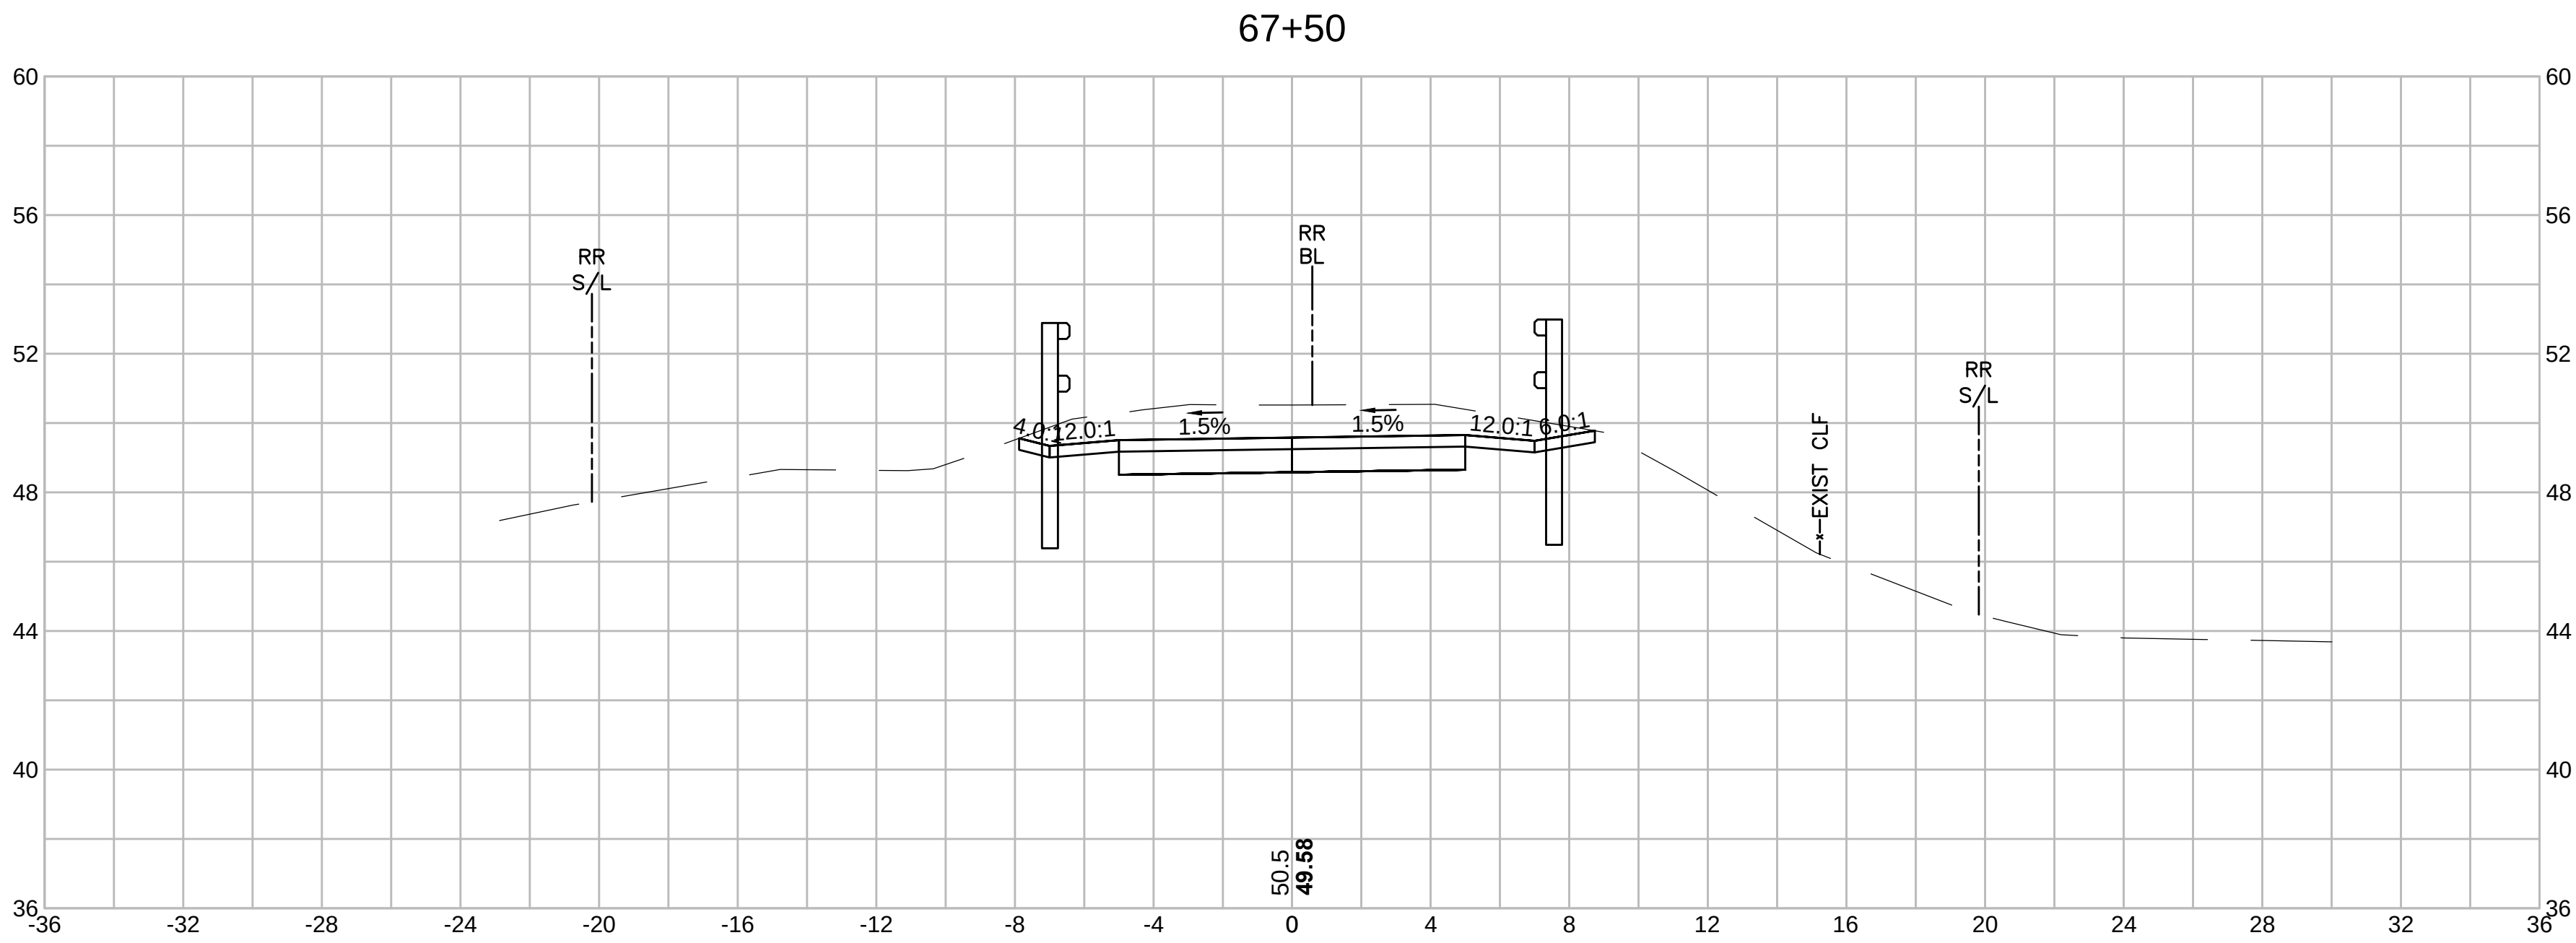

SWAMPSCOTT
SWAMPSCOTT RAIL TRAIL

STATE	SUBMISSION	SHEET NO.	TOTAL SHEETS
MA	PRELIMINARY	101	133
STANTEC PROJECT NO. 179410549			




CROSS SECTIONS
PART 63 OF 95

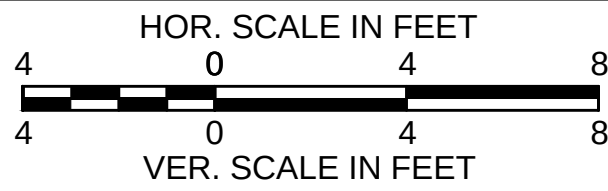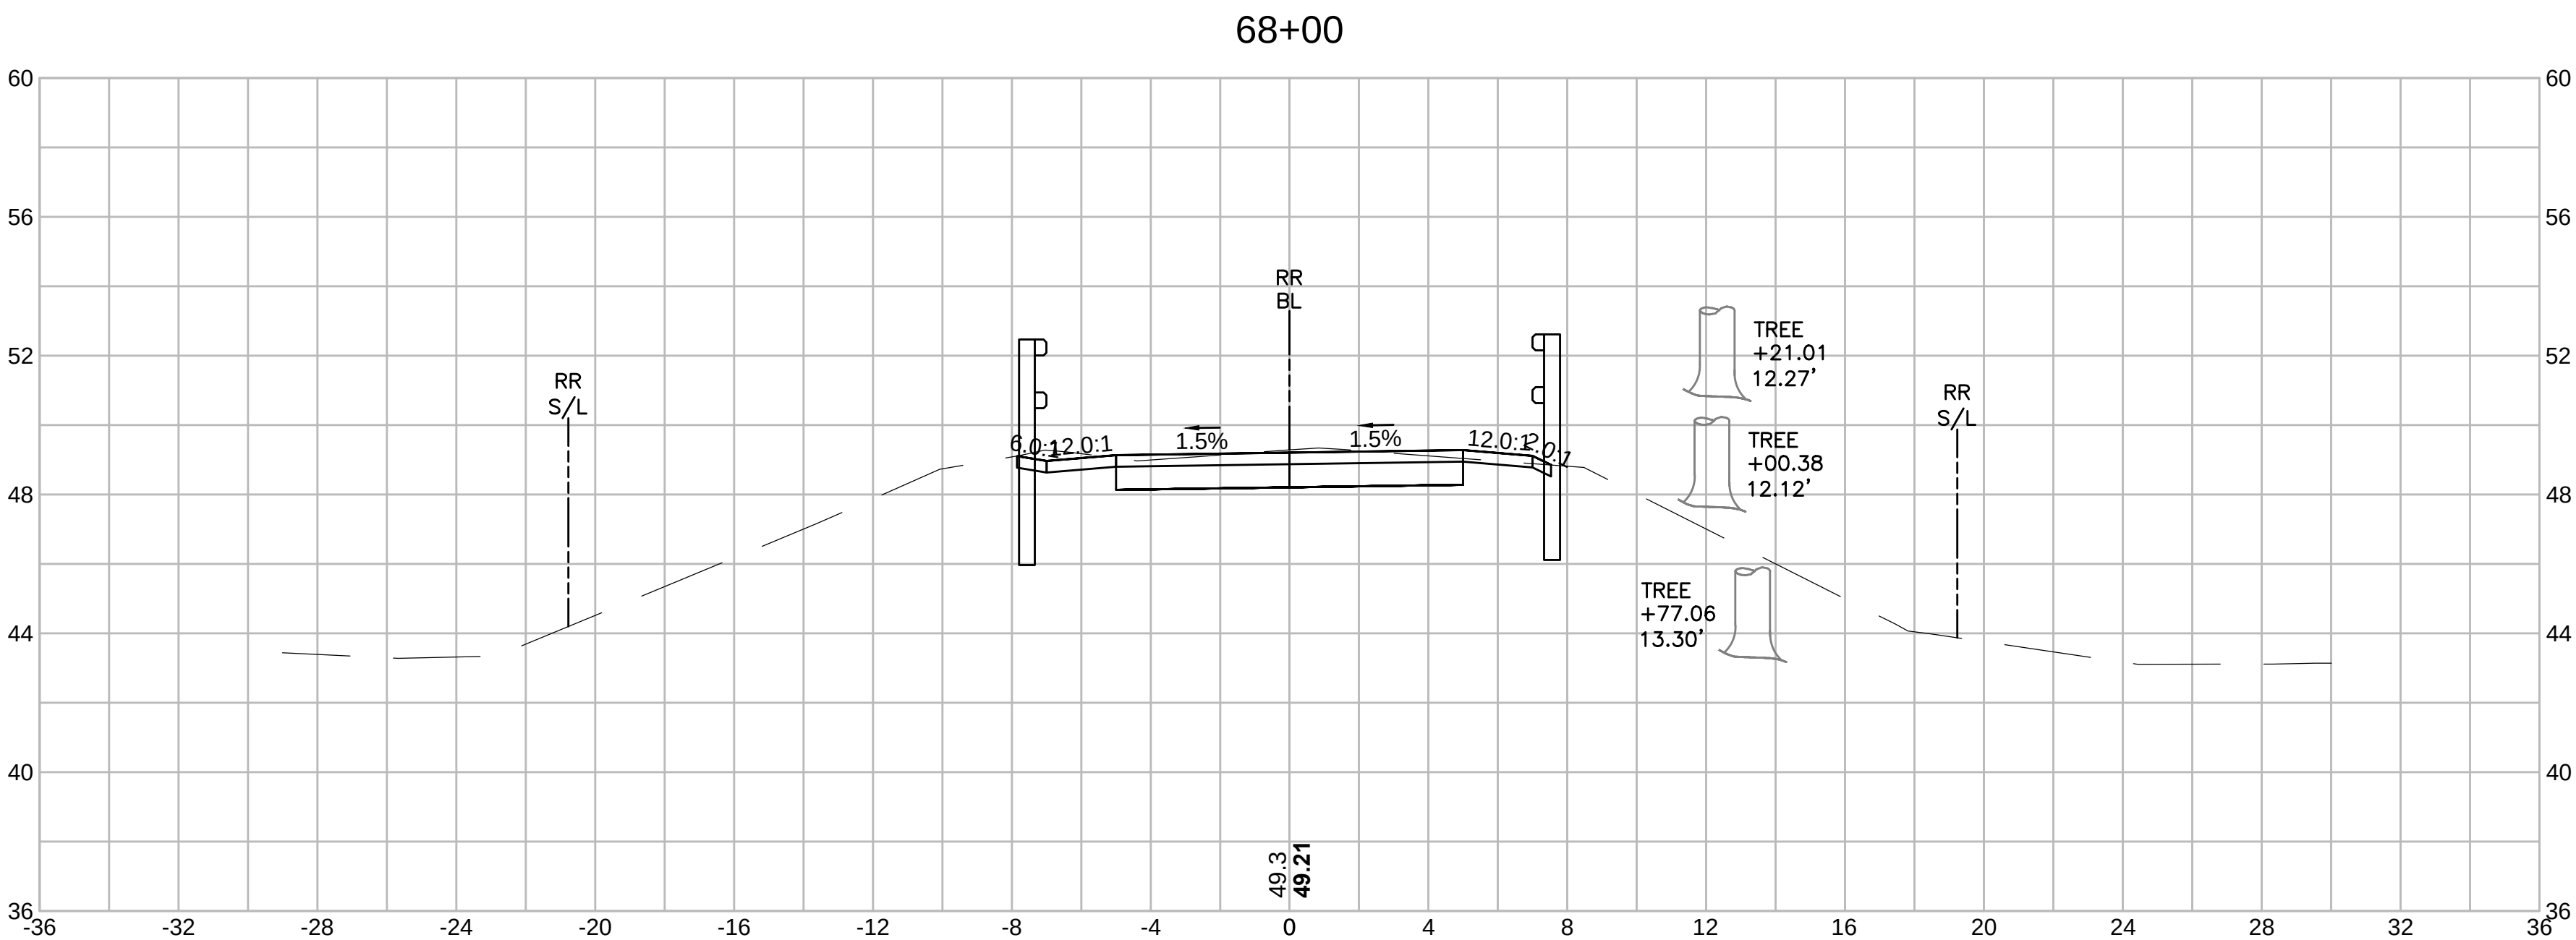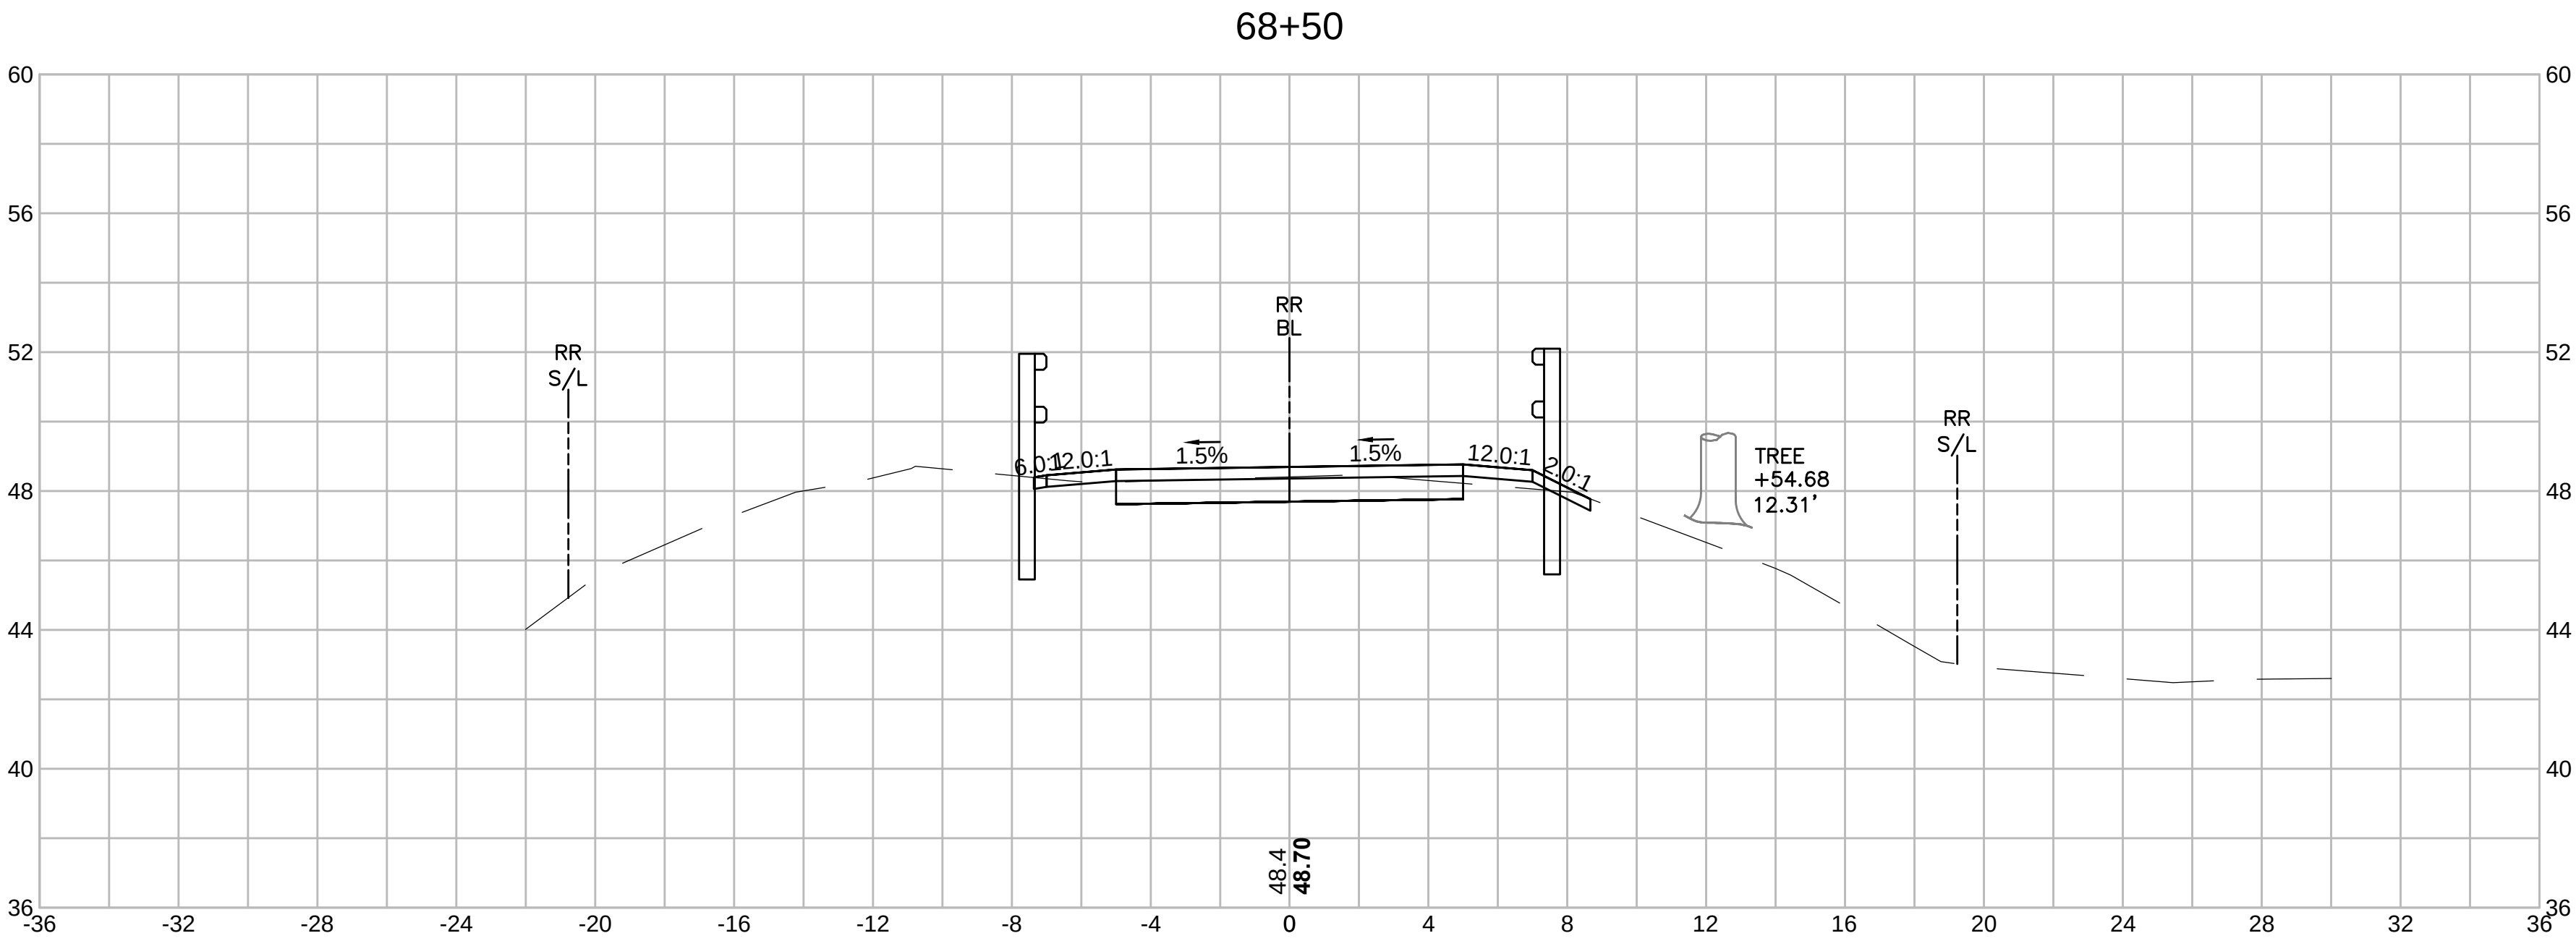

SWAMPSCOTT
SWAMPSCOTT RAIL TRAIL




STATE	SUBMISSION	SHEET NO.	TOTAL SHEETS
MA	PRELIMINARY	102	133
STANTEC PROJECT NO. 179410549			

CROSS SECTIONS
PART 64 OF 95

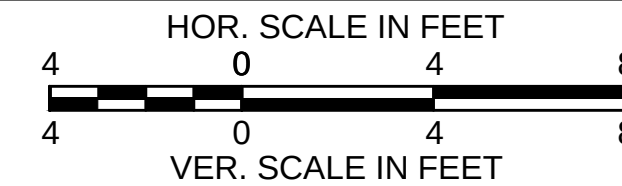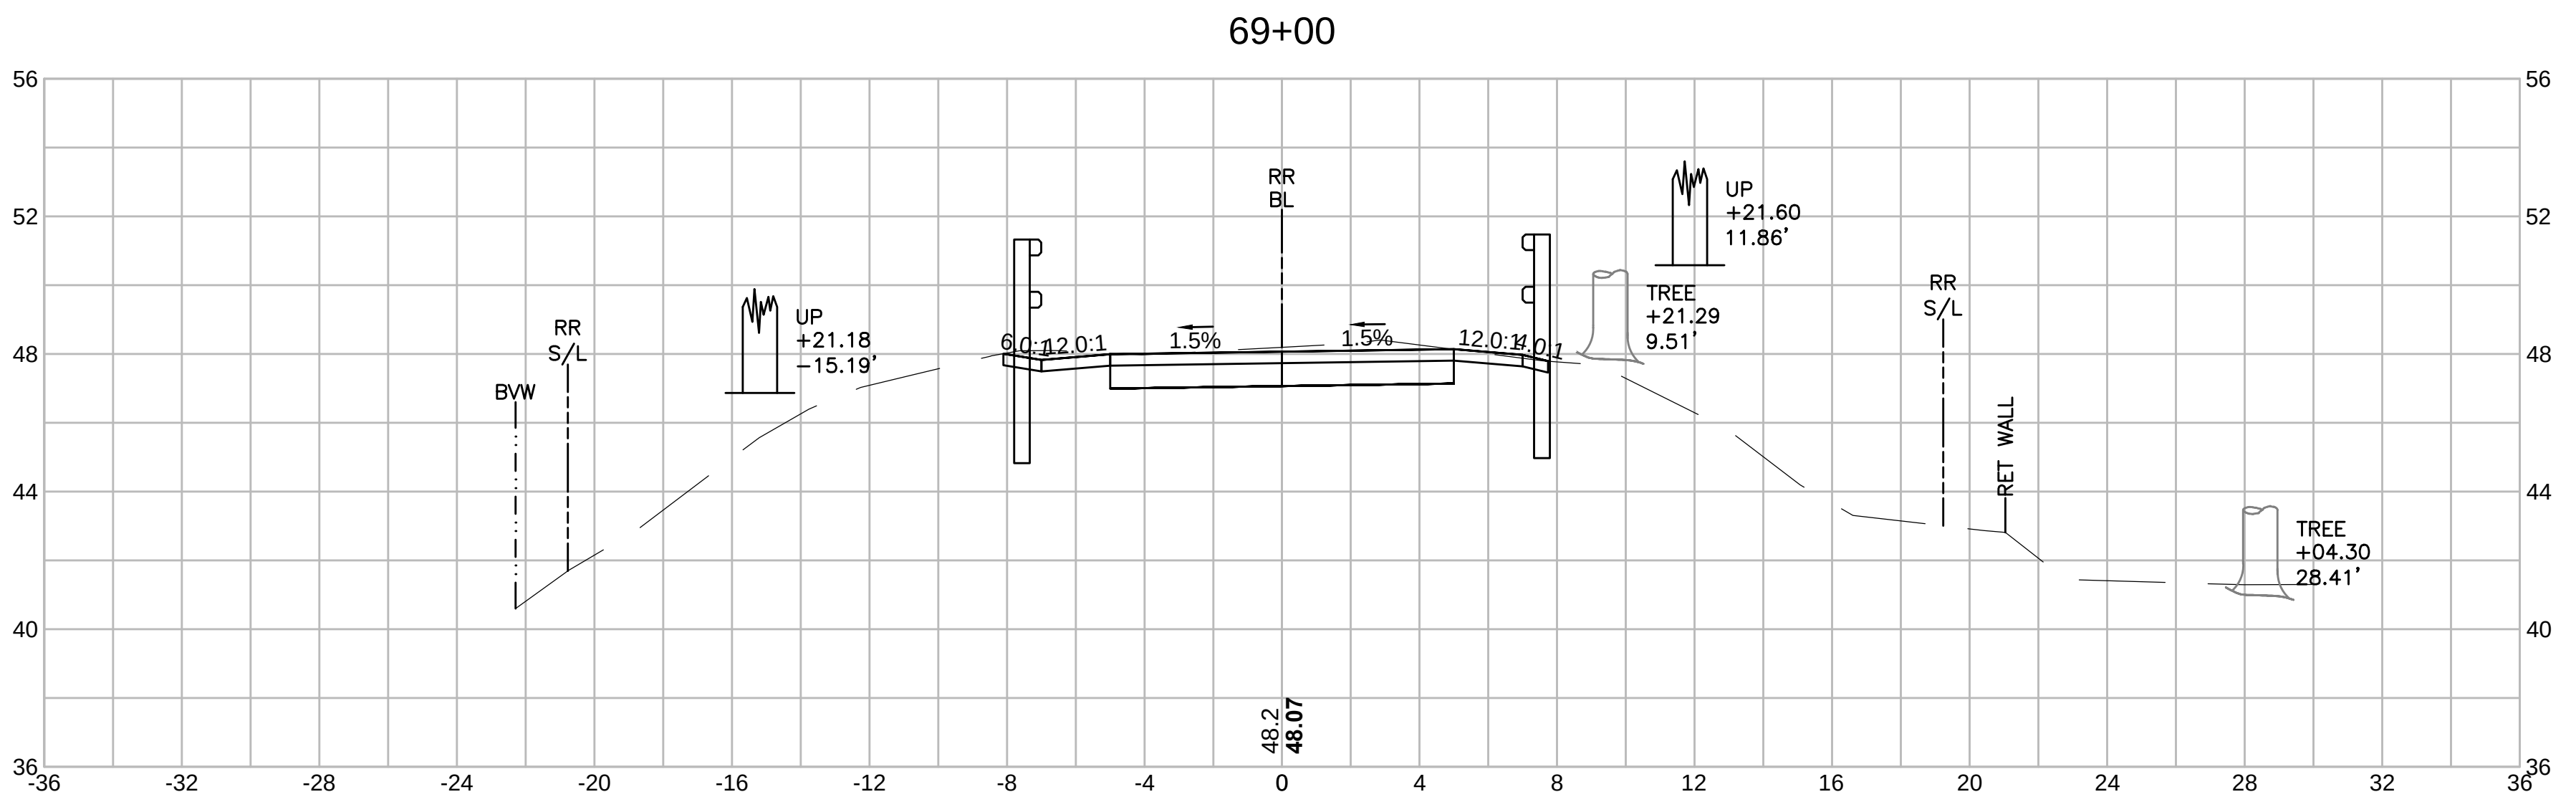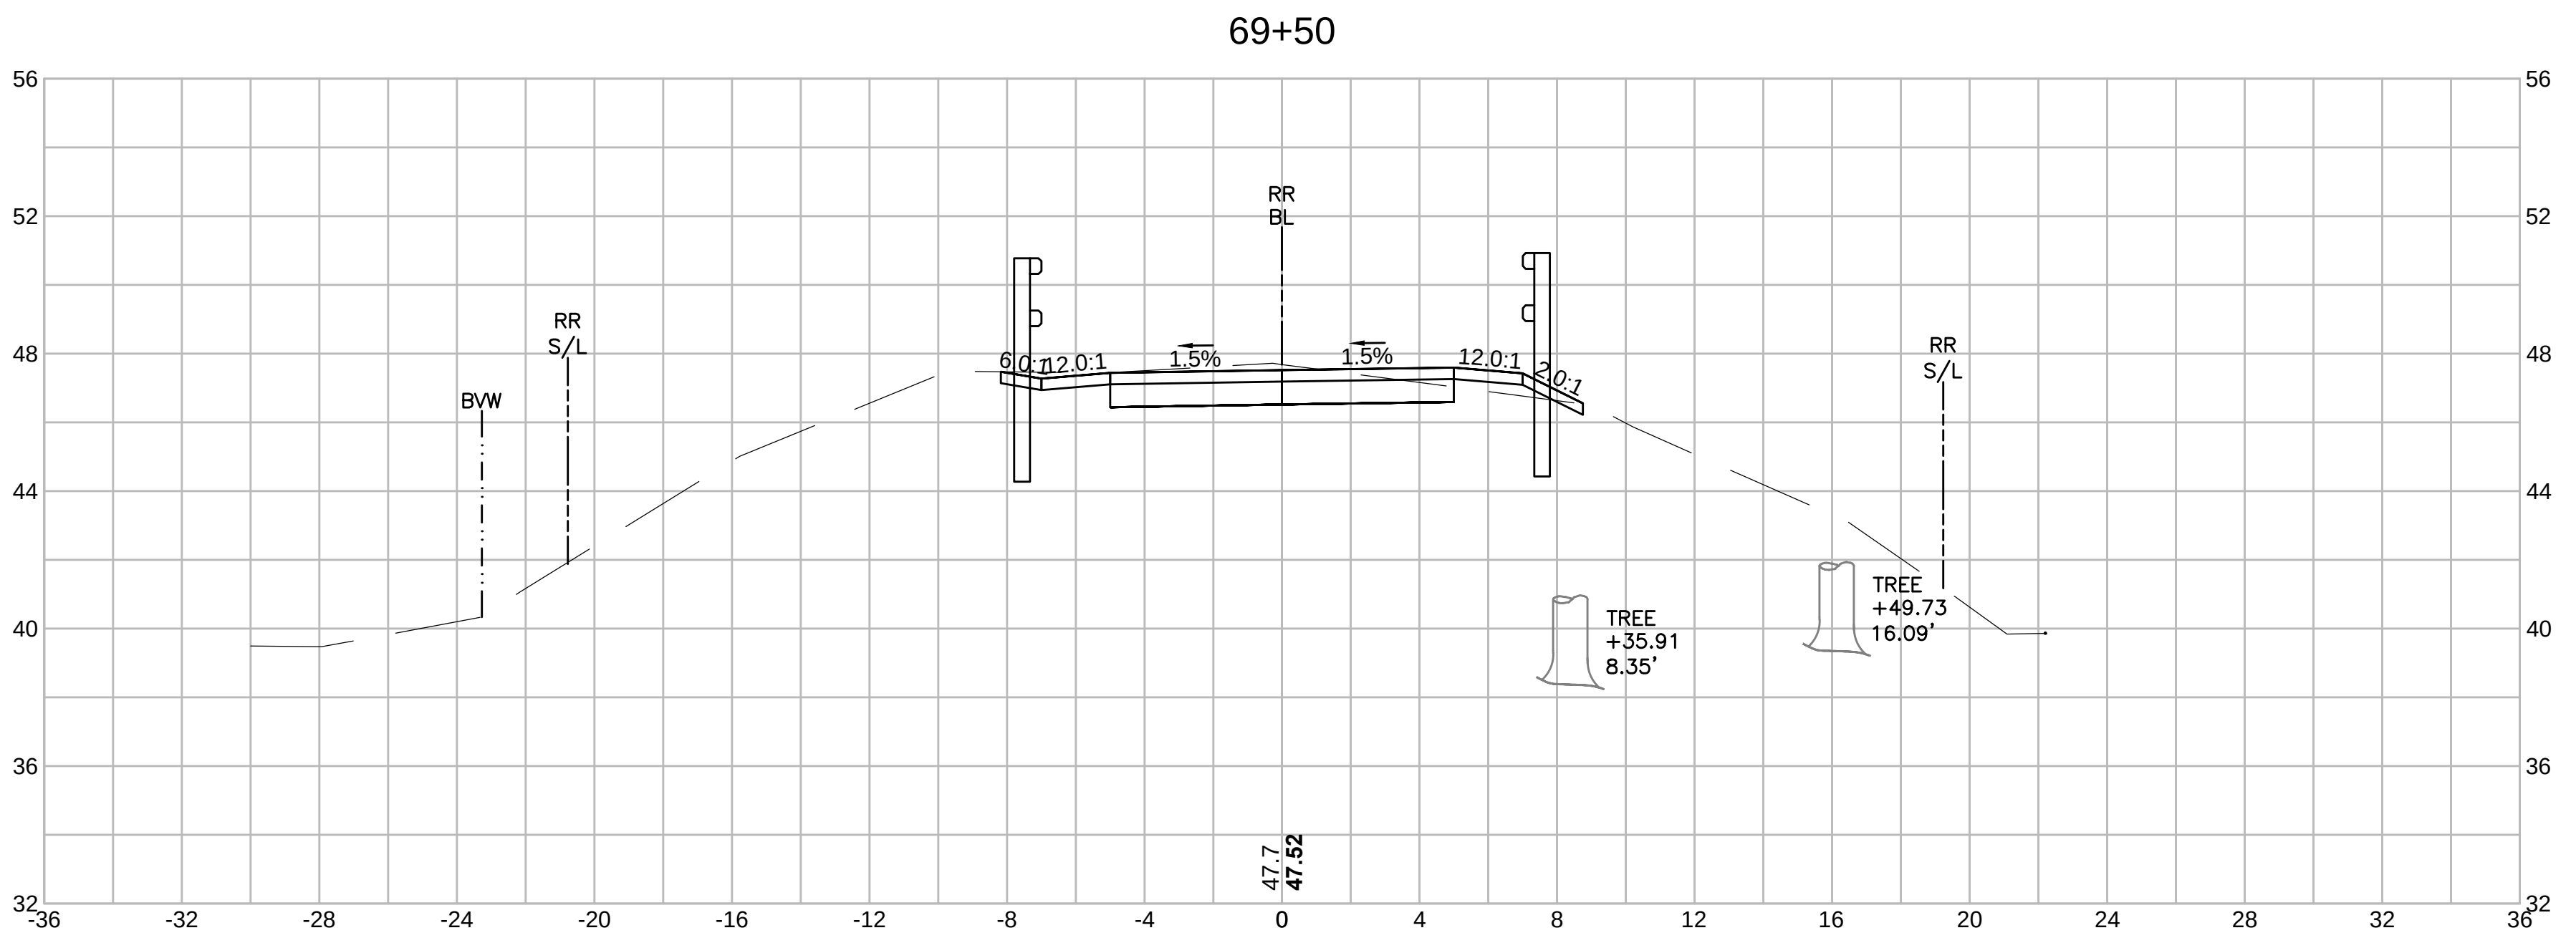




SWAMPSCOTT SWAMPSCOTT RAIL TRAIL			
STATE	SUBMISSION	SHEET NO.	TOTAL SHEETS
MA	PRELIMINARY	103	133
STANTEC PROJECT NO. 179410549			

CROSS SECTIONS
PART 65 OF 95

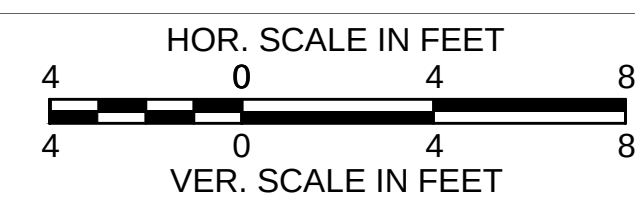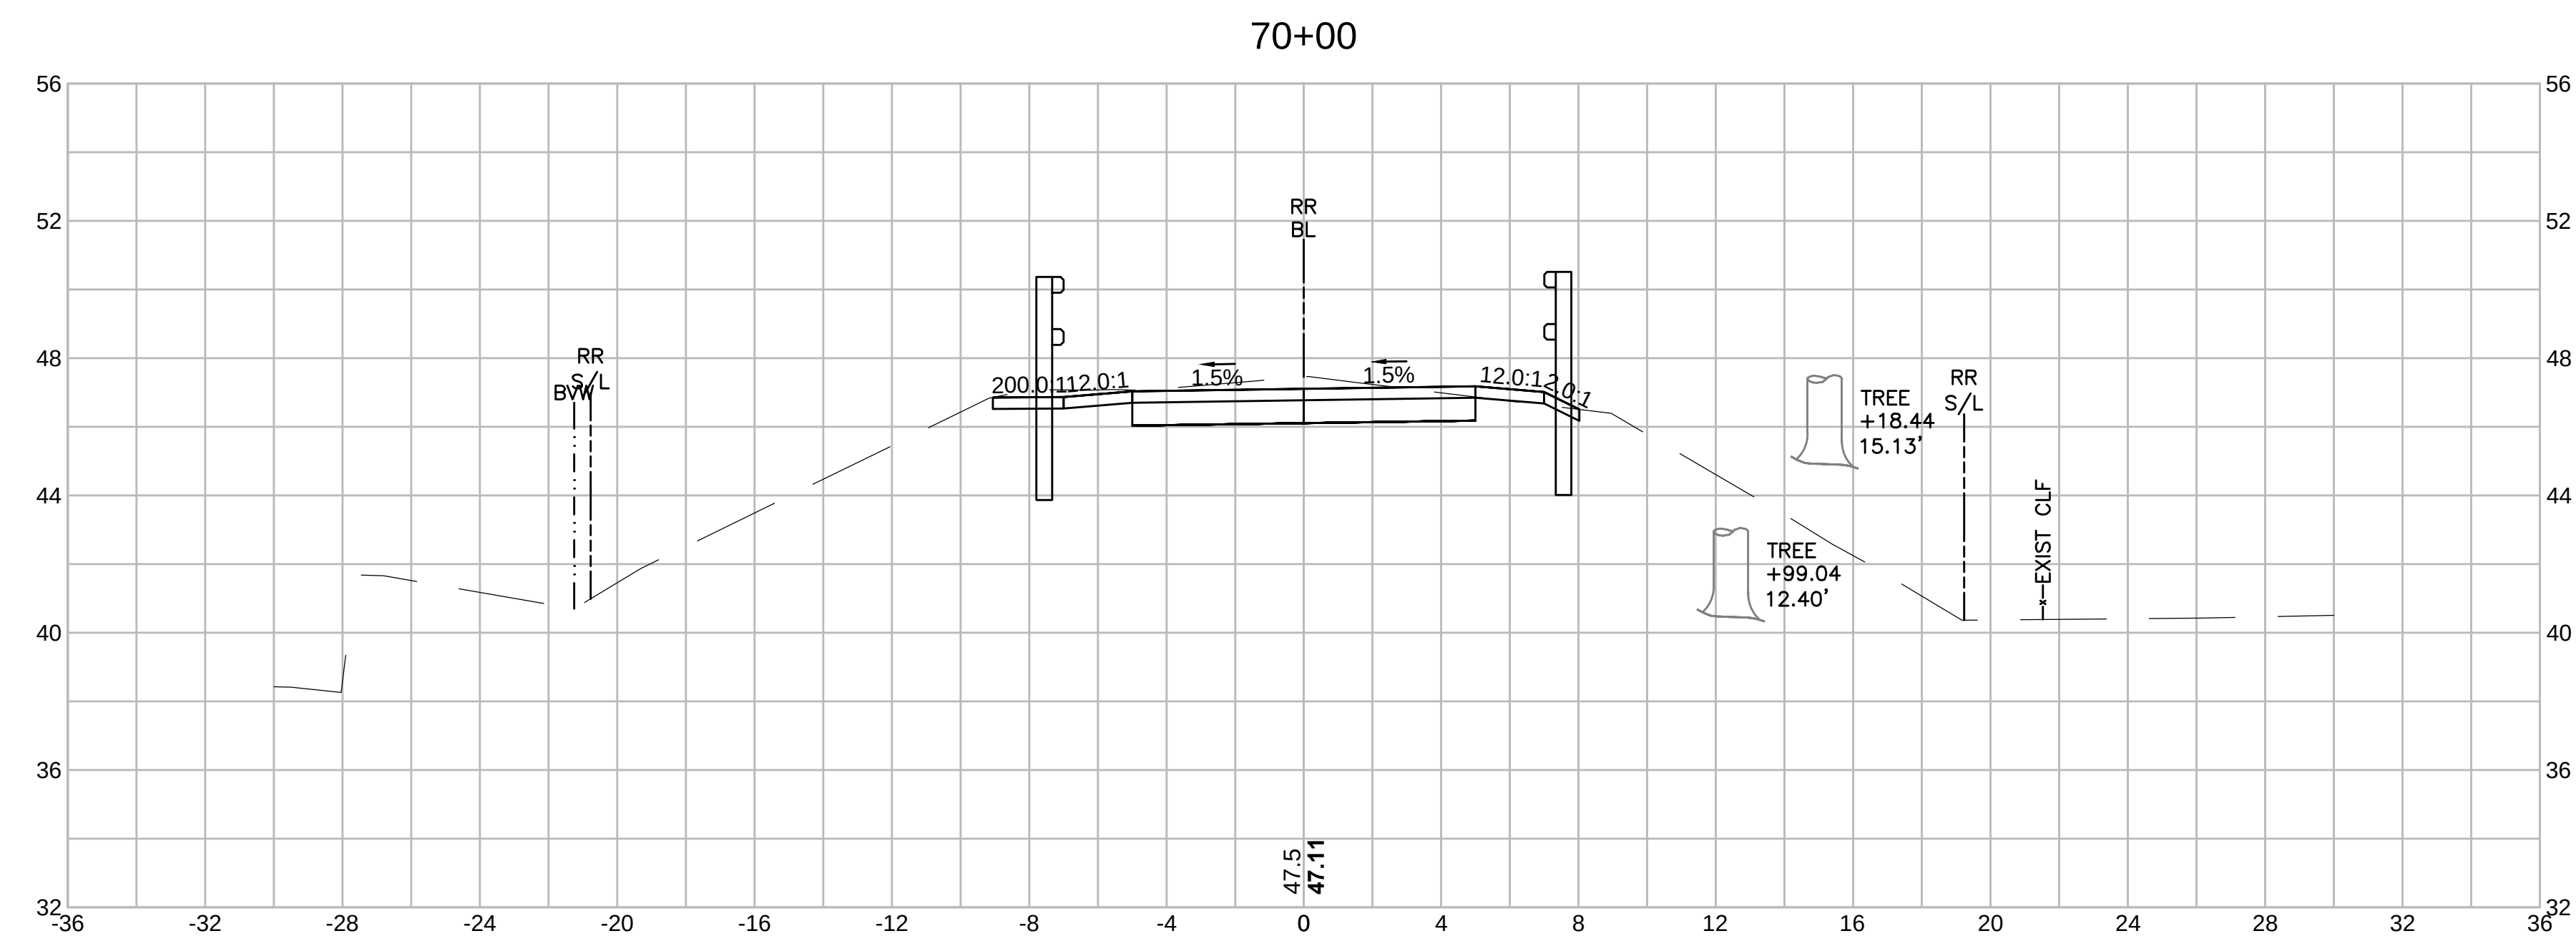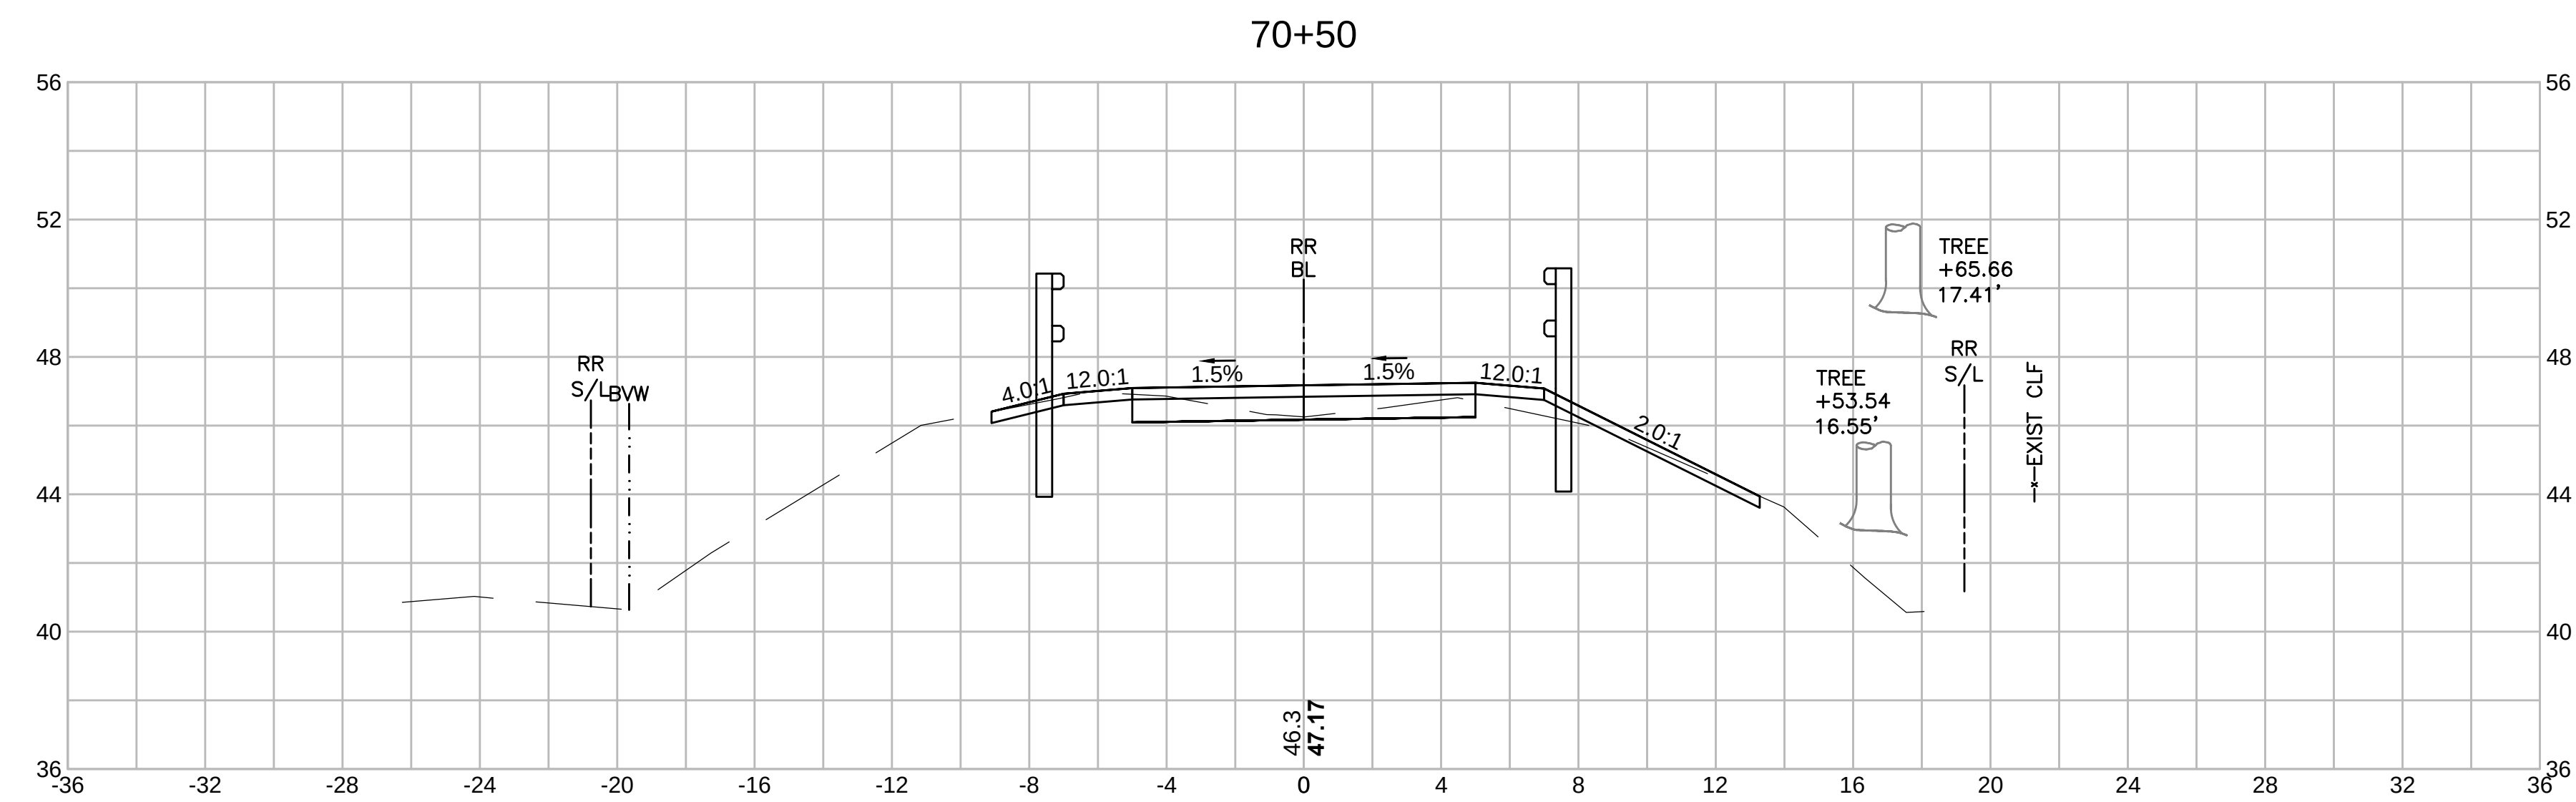




STATE	SUBMISSION	SHEET NO.	TOTAL SHEETS
MA	PRELIMINARY	104	133
STANTEC PROJECT NO.		179410549	

CROSS SECTIONS
PART 66 OF 95

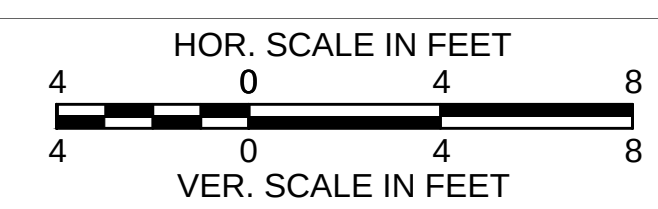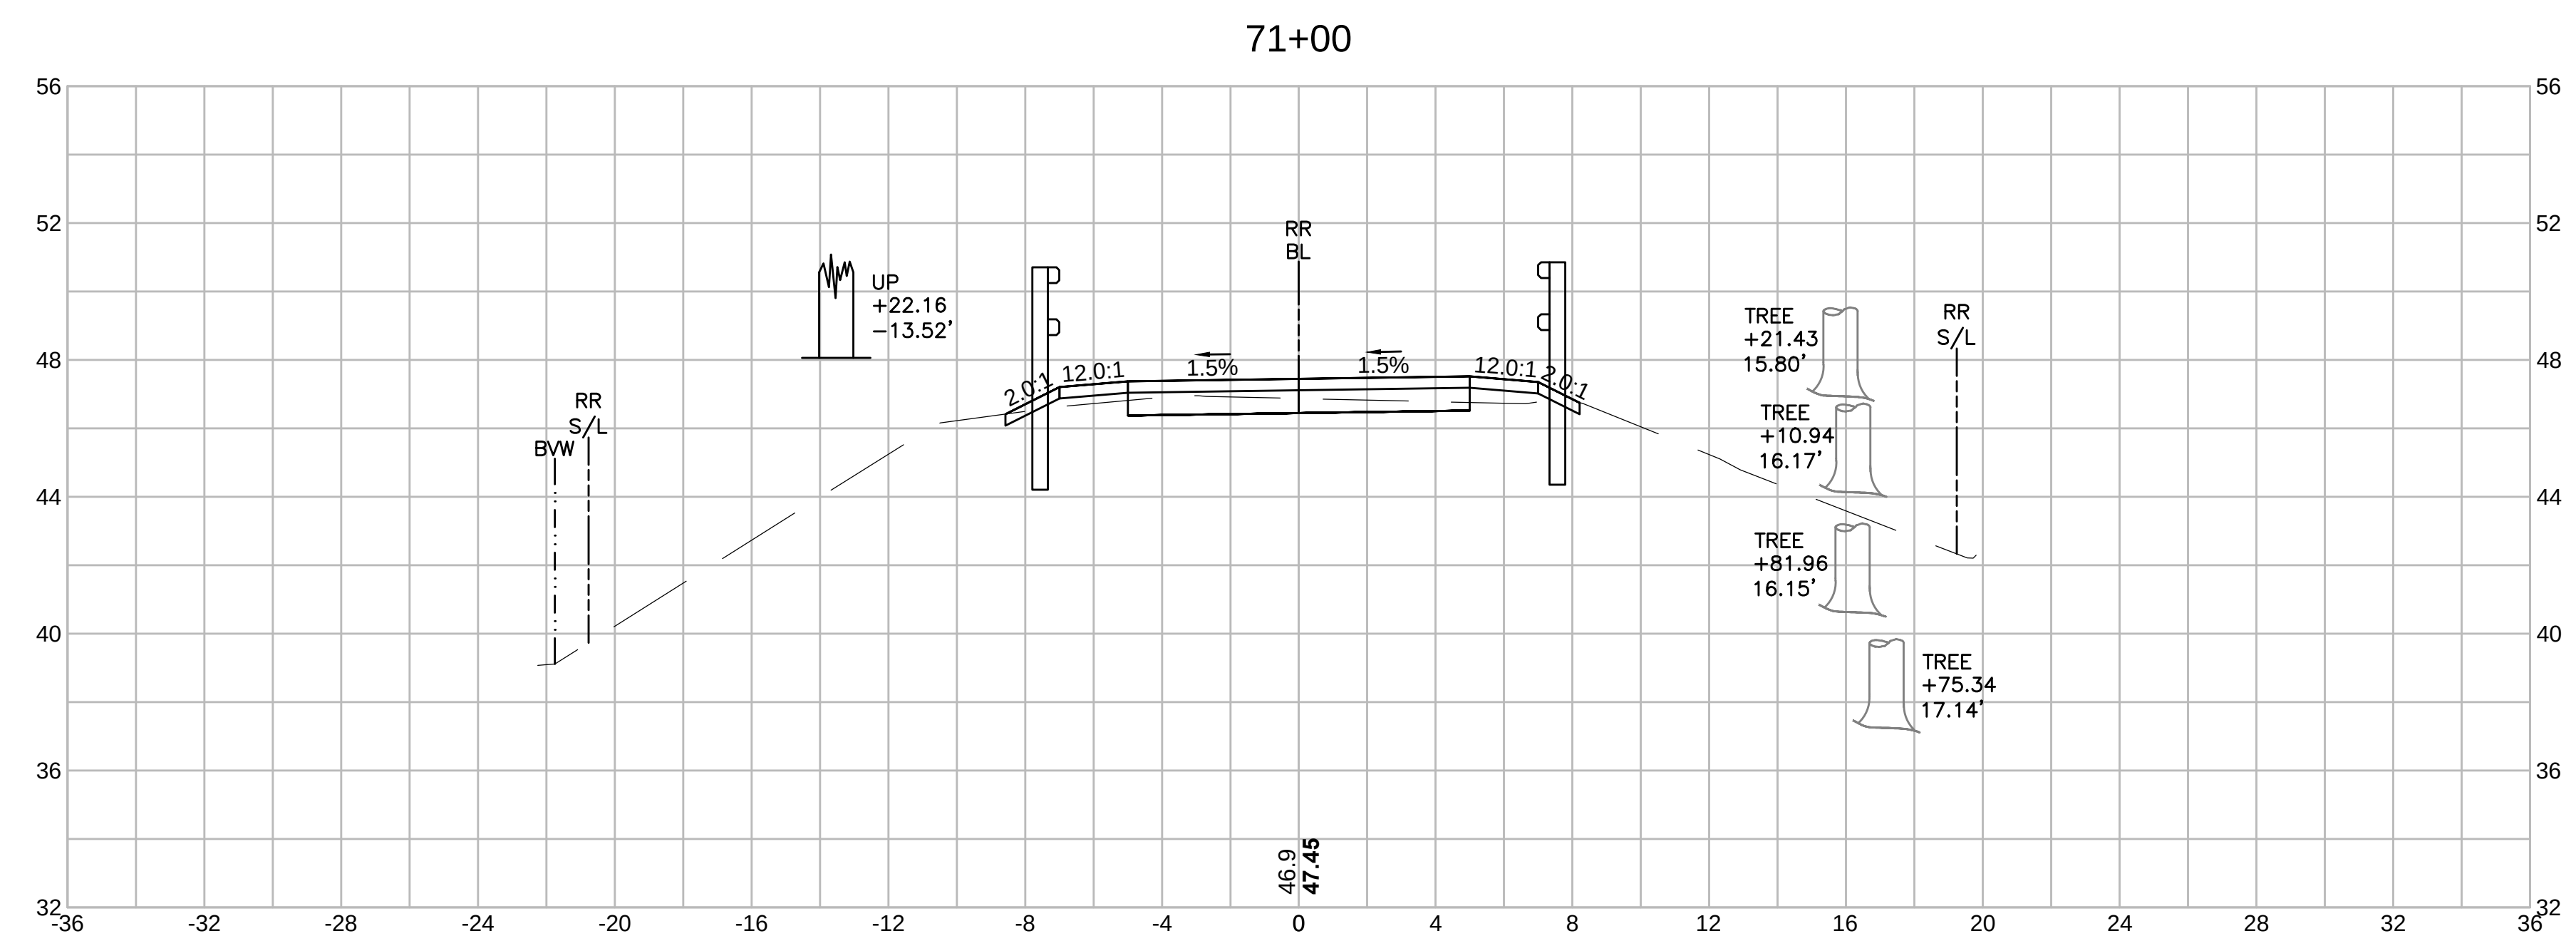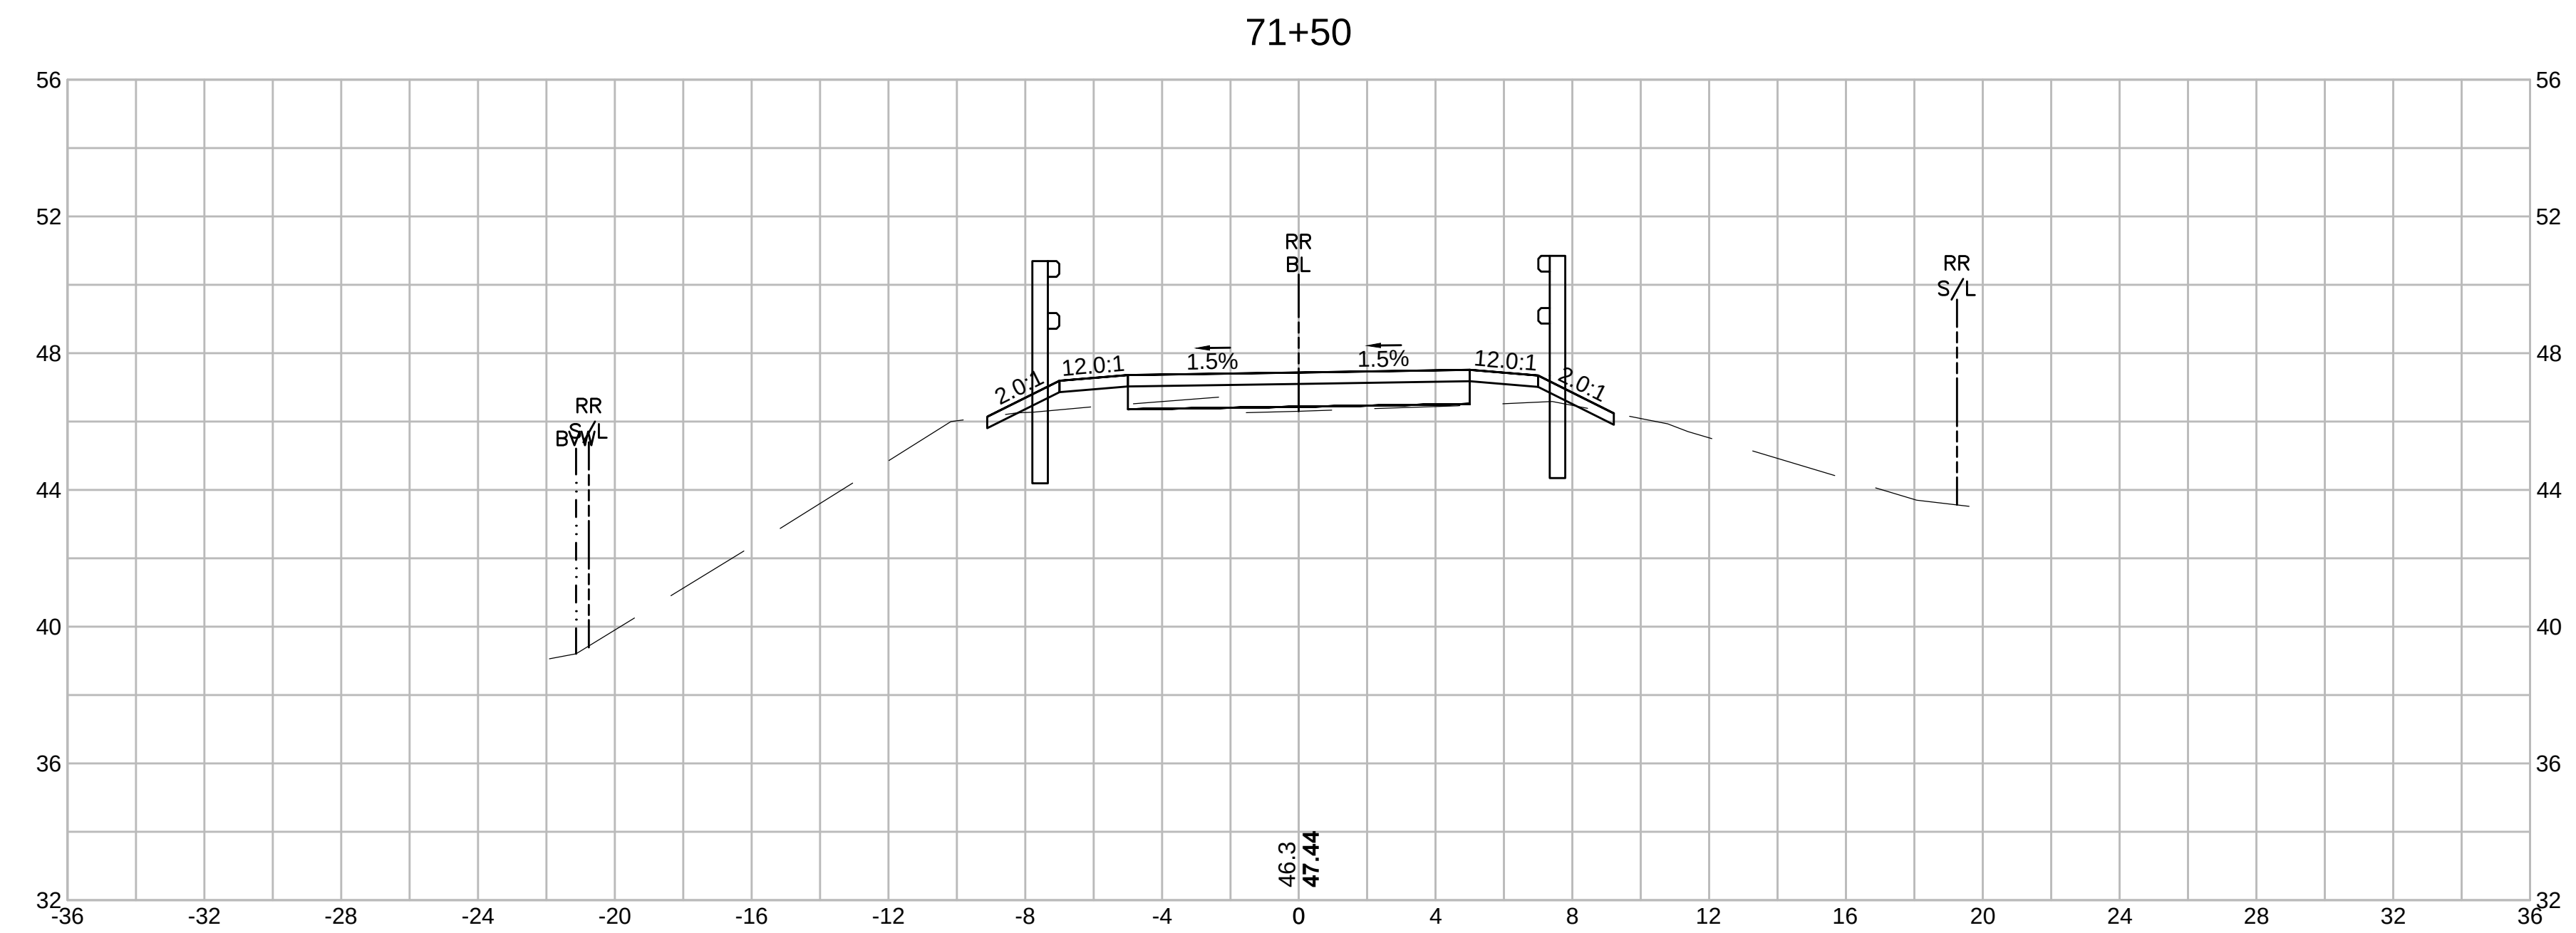

STATE	SUBMISSION	SHEET NO.	TOTAL SHEETS
MA	PRELIMINARY	105	133
STANTEC PROJECT NO.		179410549	




CROSS SECTIONS
PART 67 OF 95

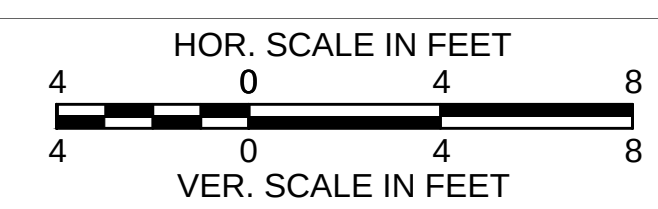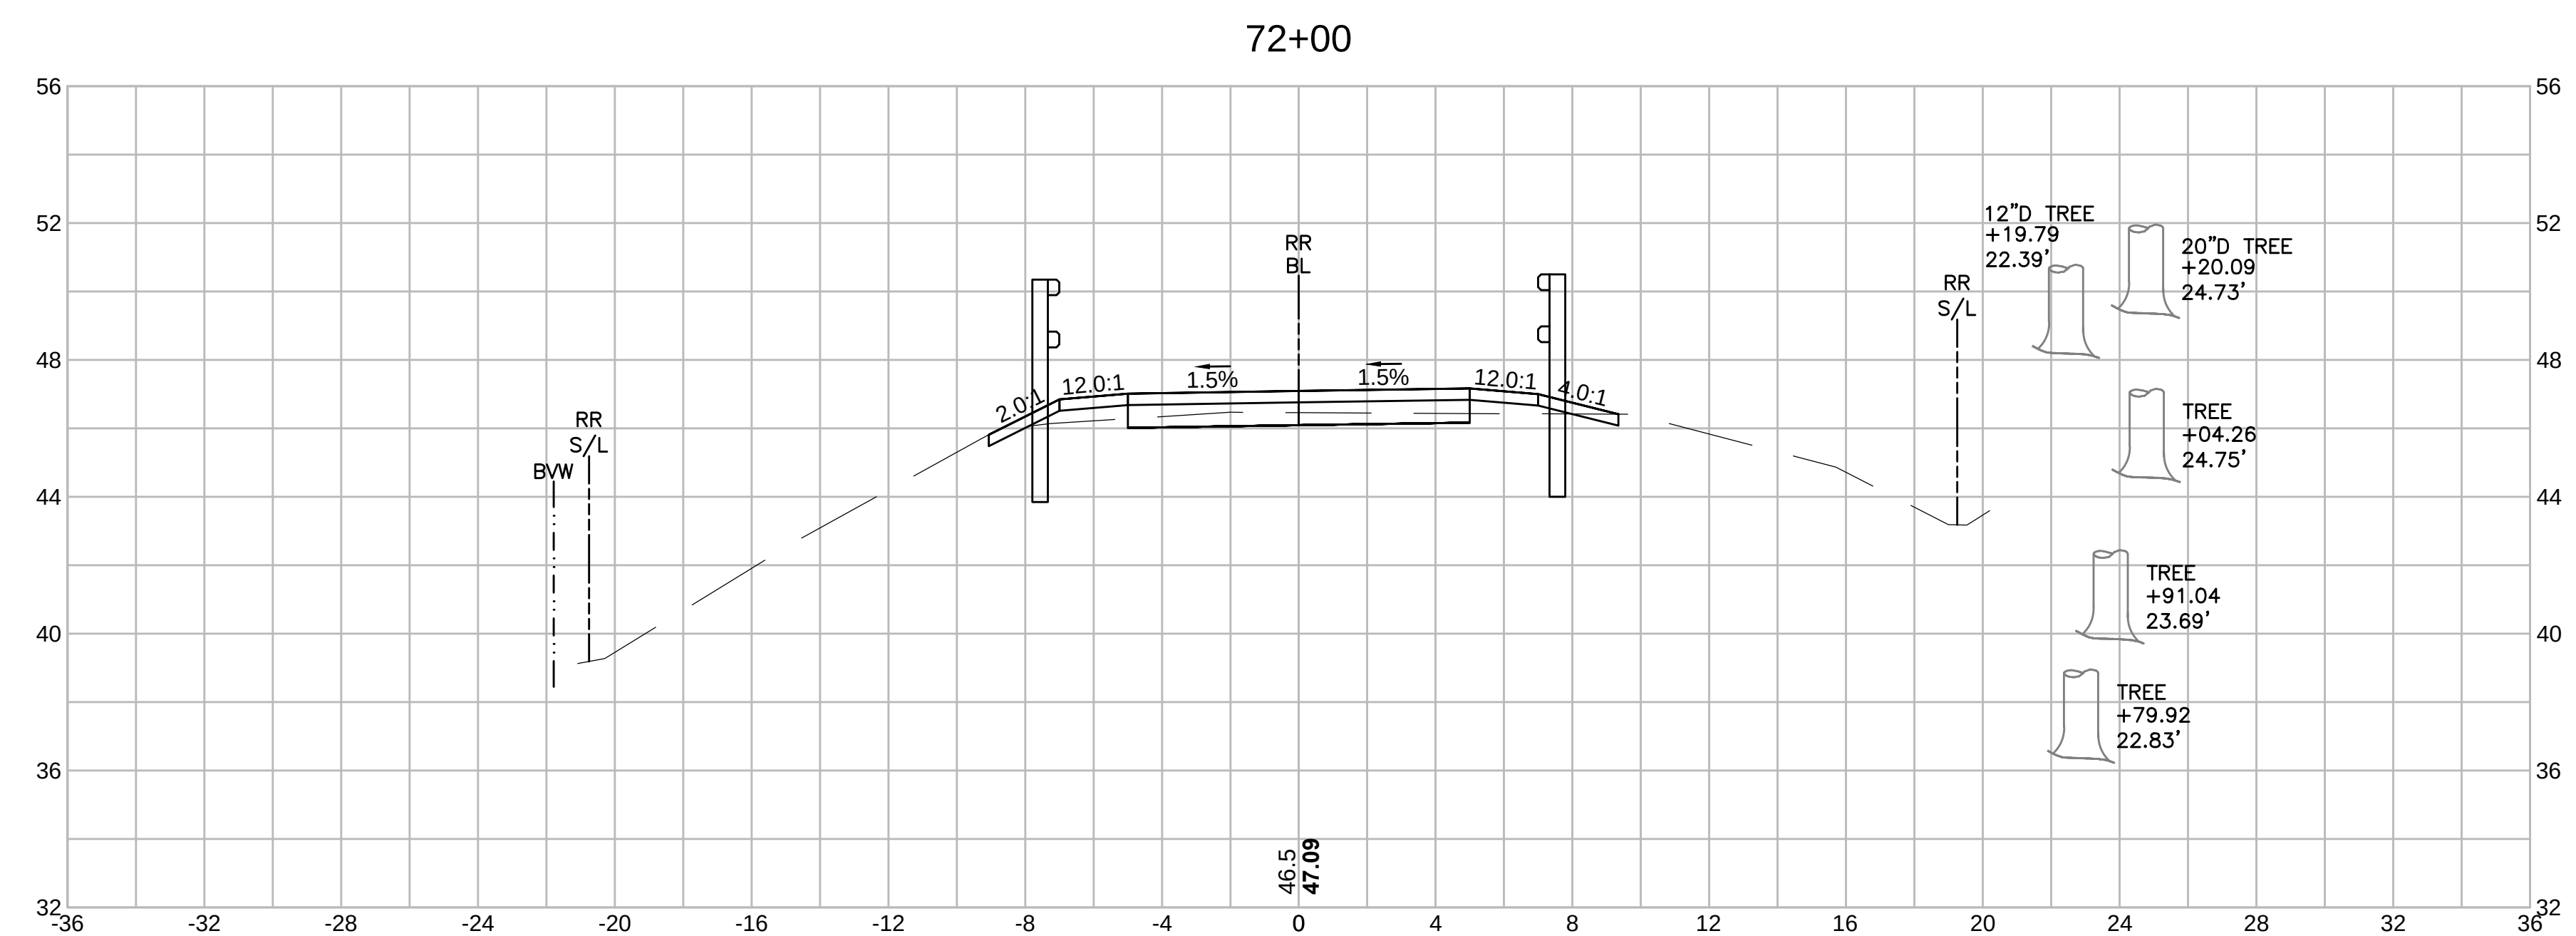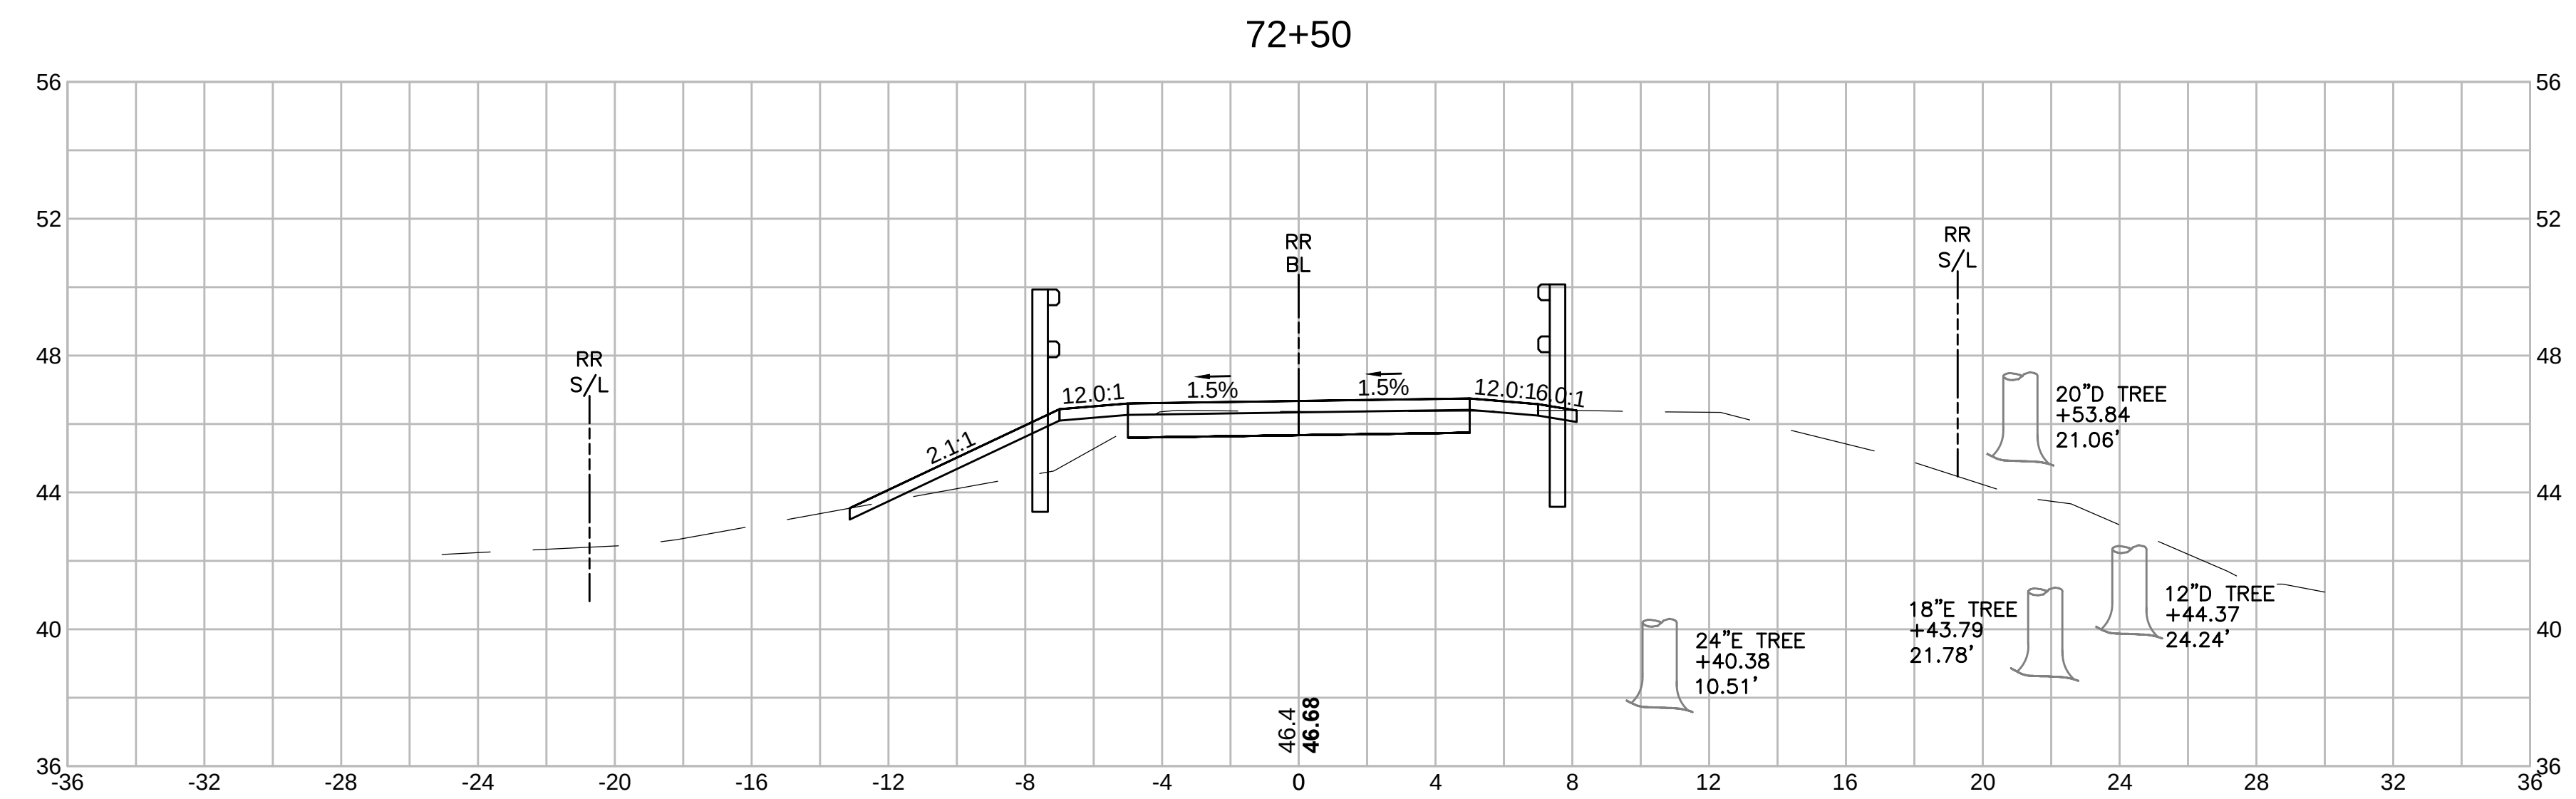

SWAMPSCOTT
SWAMPSCOTT RAIL TRAIL

STATE	SUBMISSION	SHEET NO.	TOTAL SHEETS
MA	PRELIMINARY	106	133
STANTEC PROJECT NO. 179410549			

CROSS SECTIONS
PART 68 OF 95

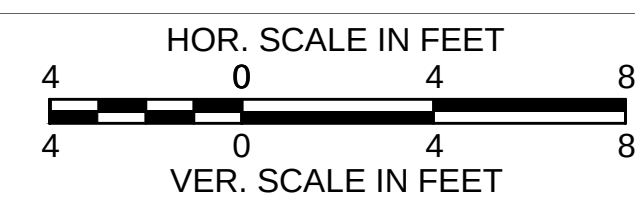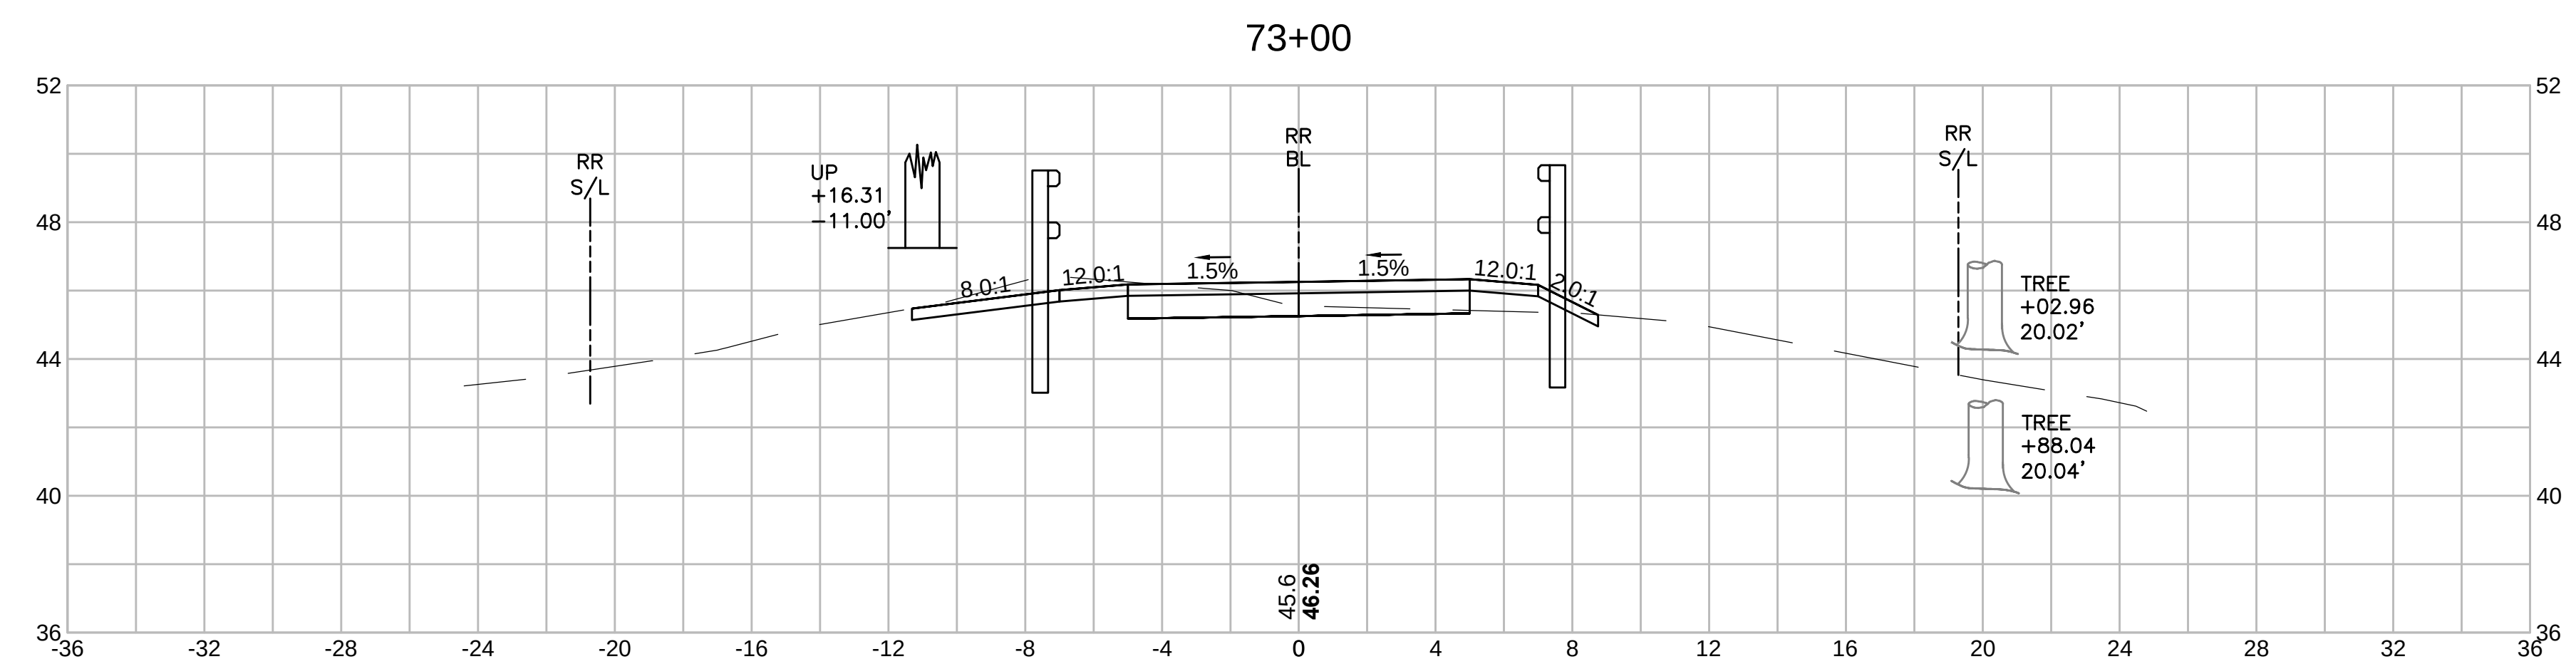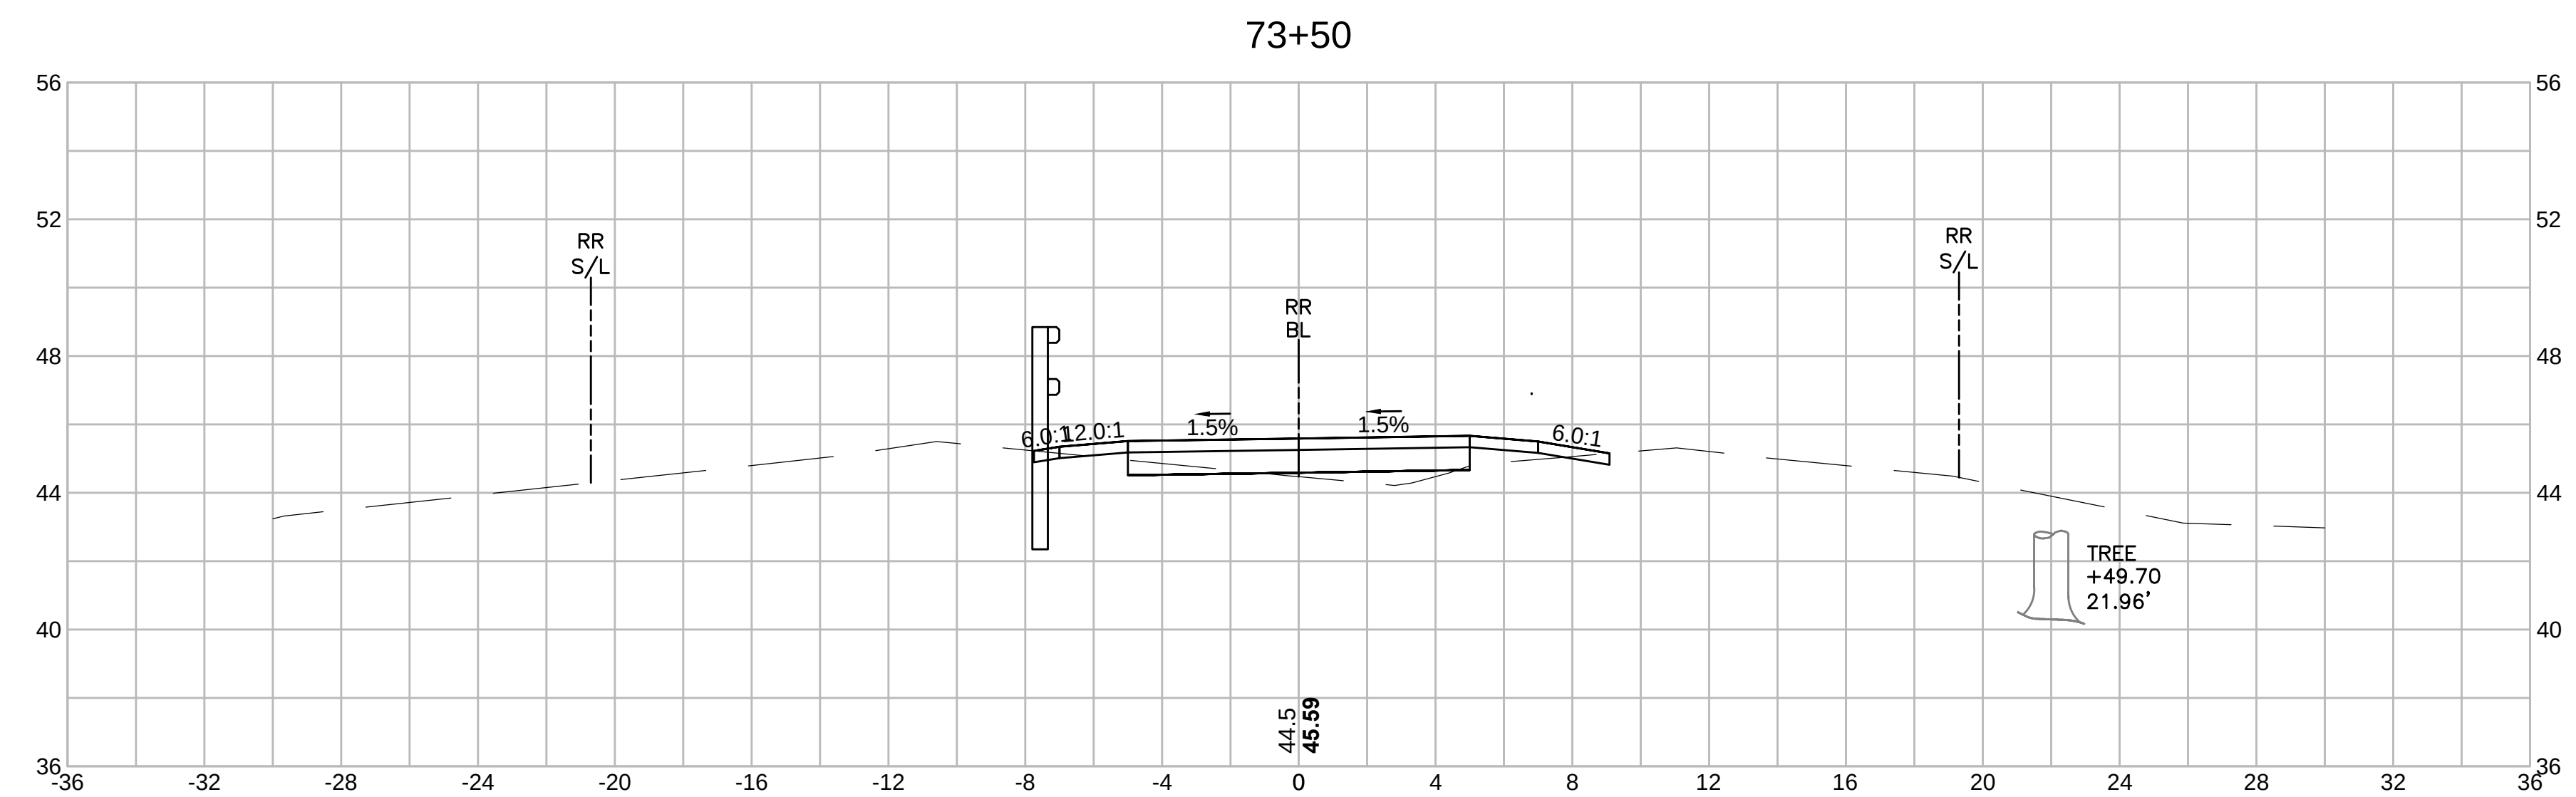


SWAMPSCOTT
SWAMPSCOTT RAIL TRAIL



STATE	SUBMISSION	SHEET NO.	TOTAL SHEETS
MA	PRELIMINARY	107	133
STANTEC PROJECT NO. 179410549			

CROSS SECTIONS
PART 69 OF 95

74+50




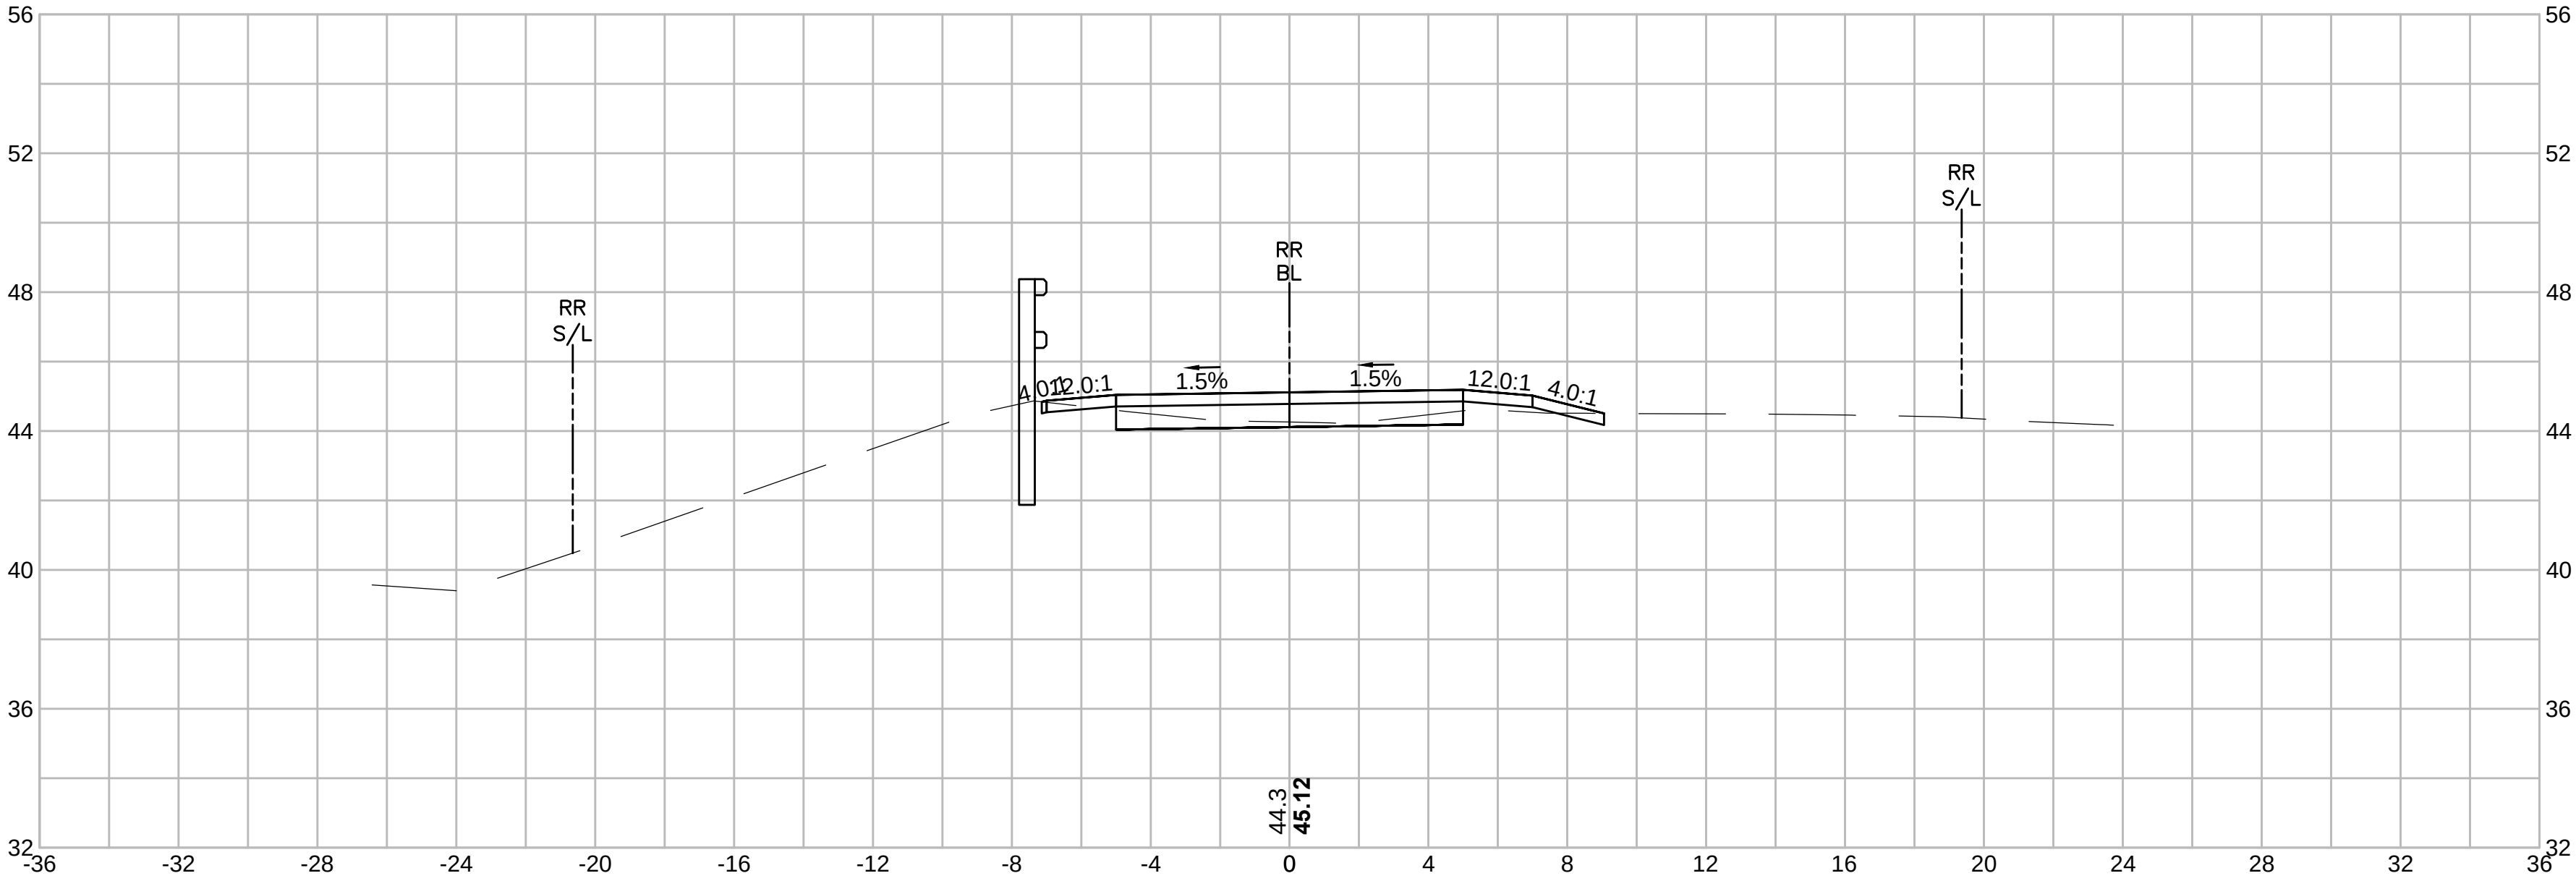


74+00

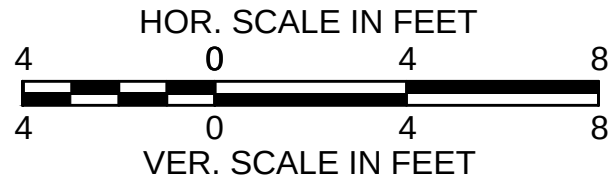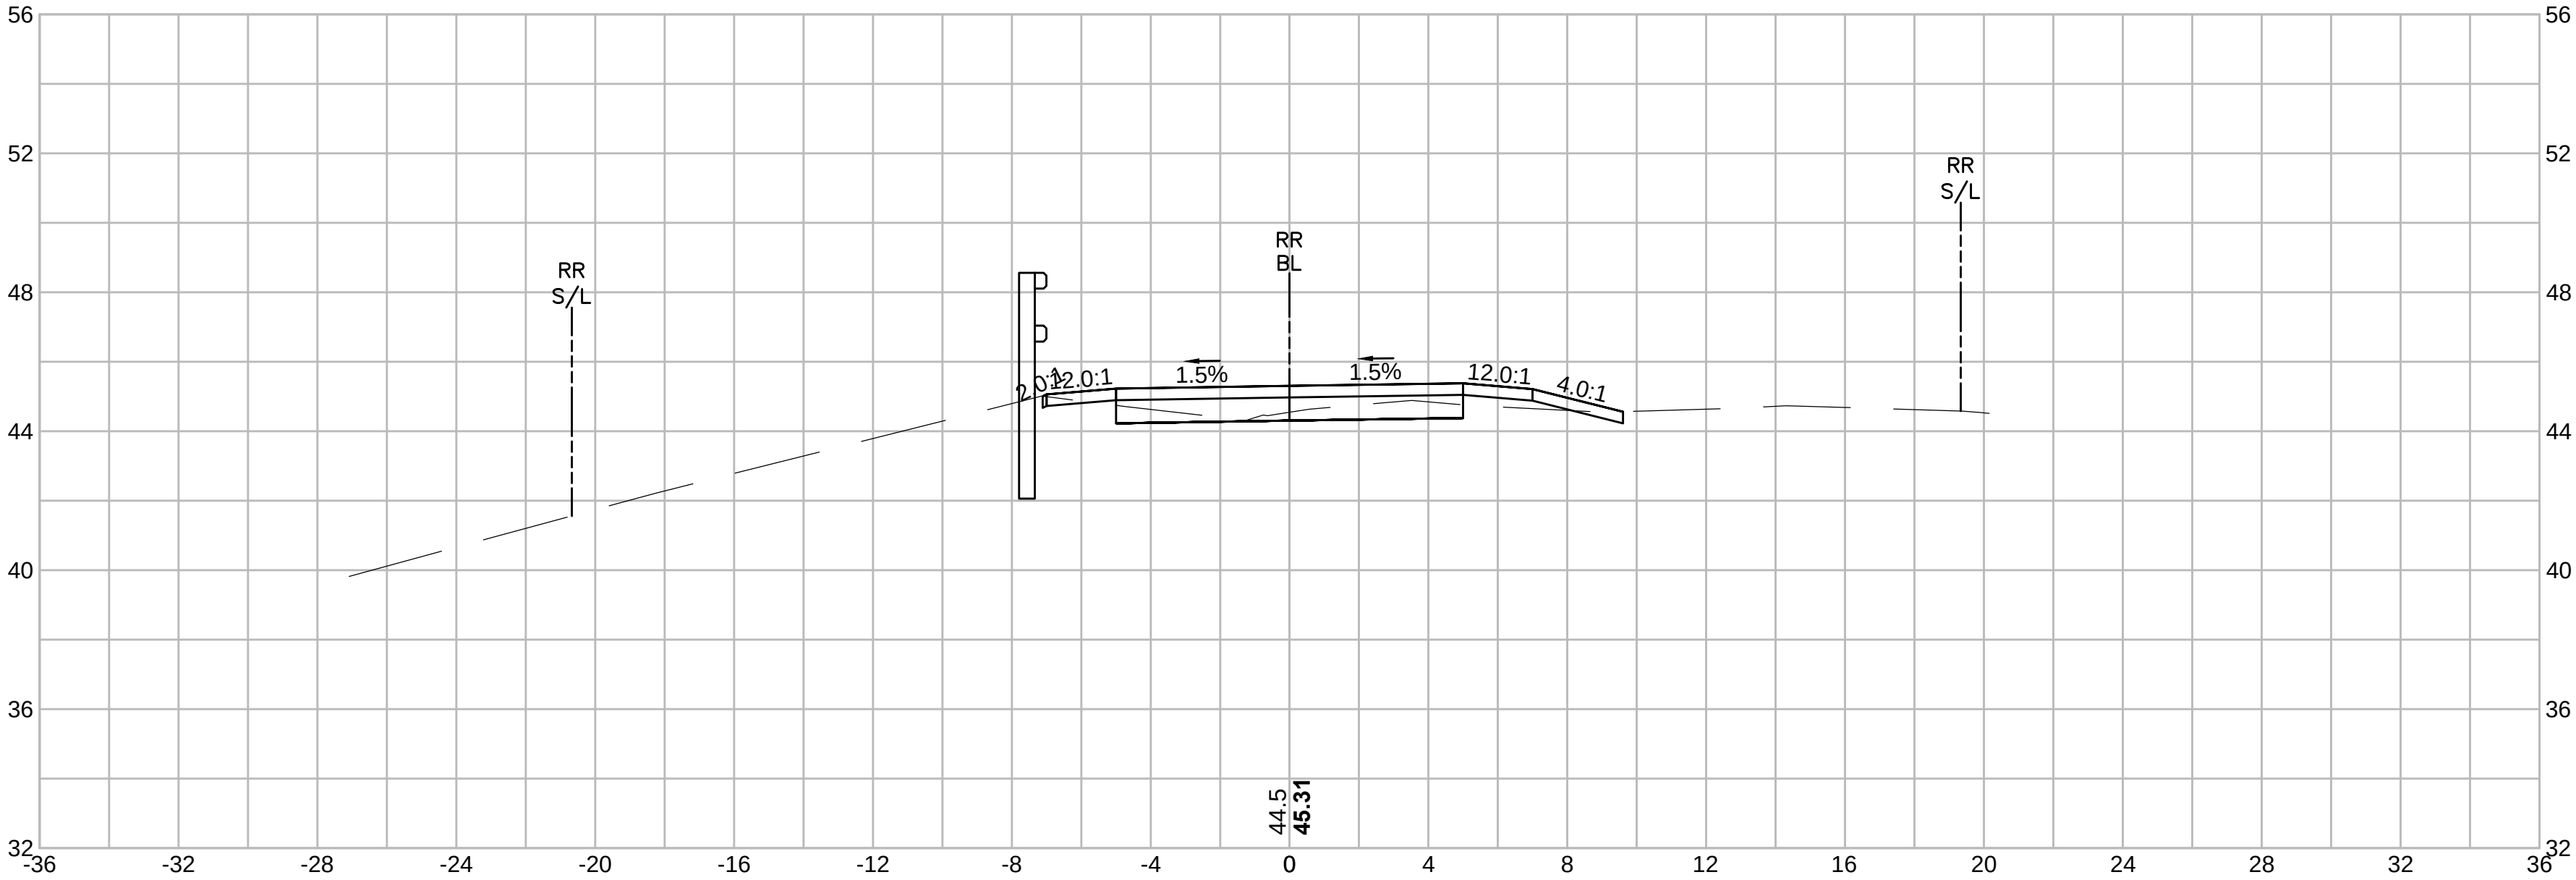

SWAMPSCOTT SWAMPSCOTT RAIL TRAIL			
STATE	SUBMISSION	SHEET NO.	TOTAL SHEETS
MA	PRELIMINARY	108	133
STANTEC PROJECT NO. 179410549			

CROSS SECTIONS
PART 70 OF 95

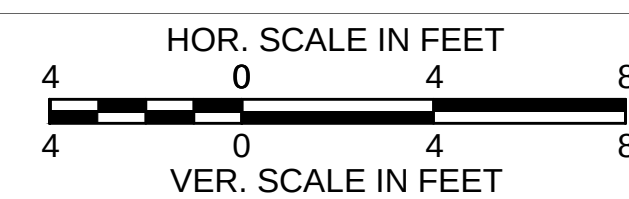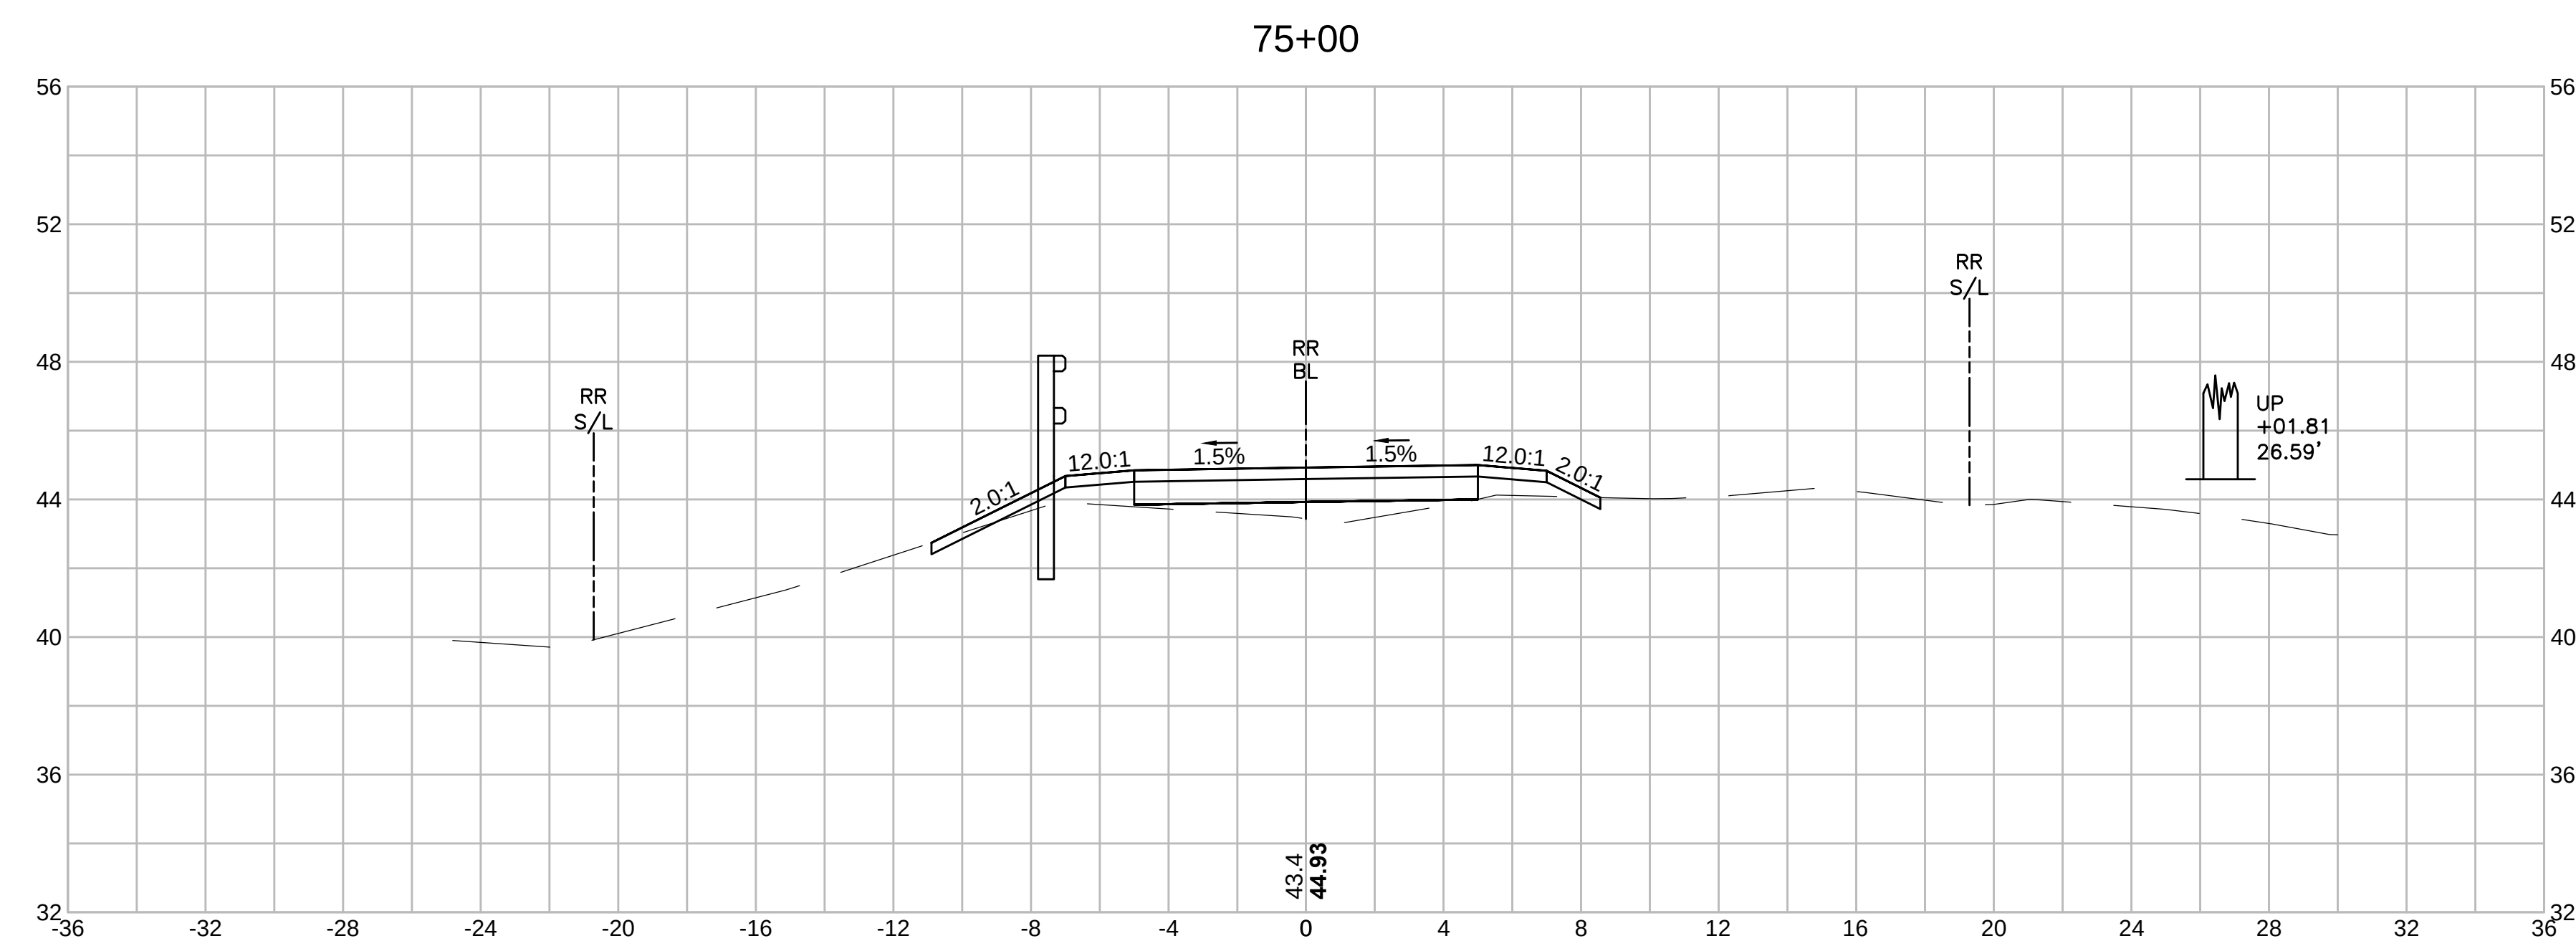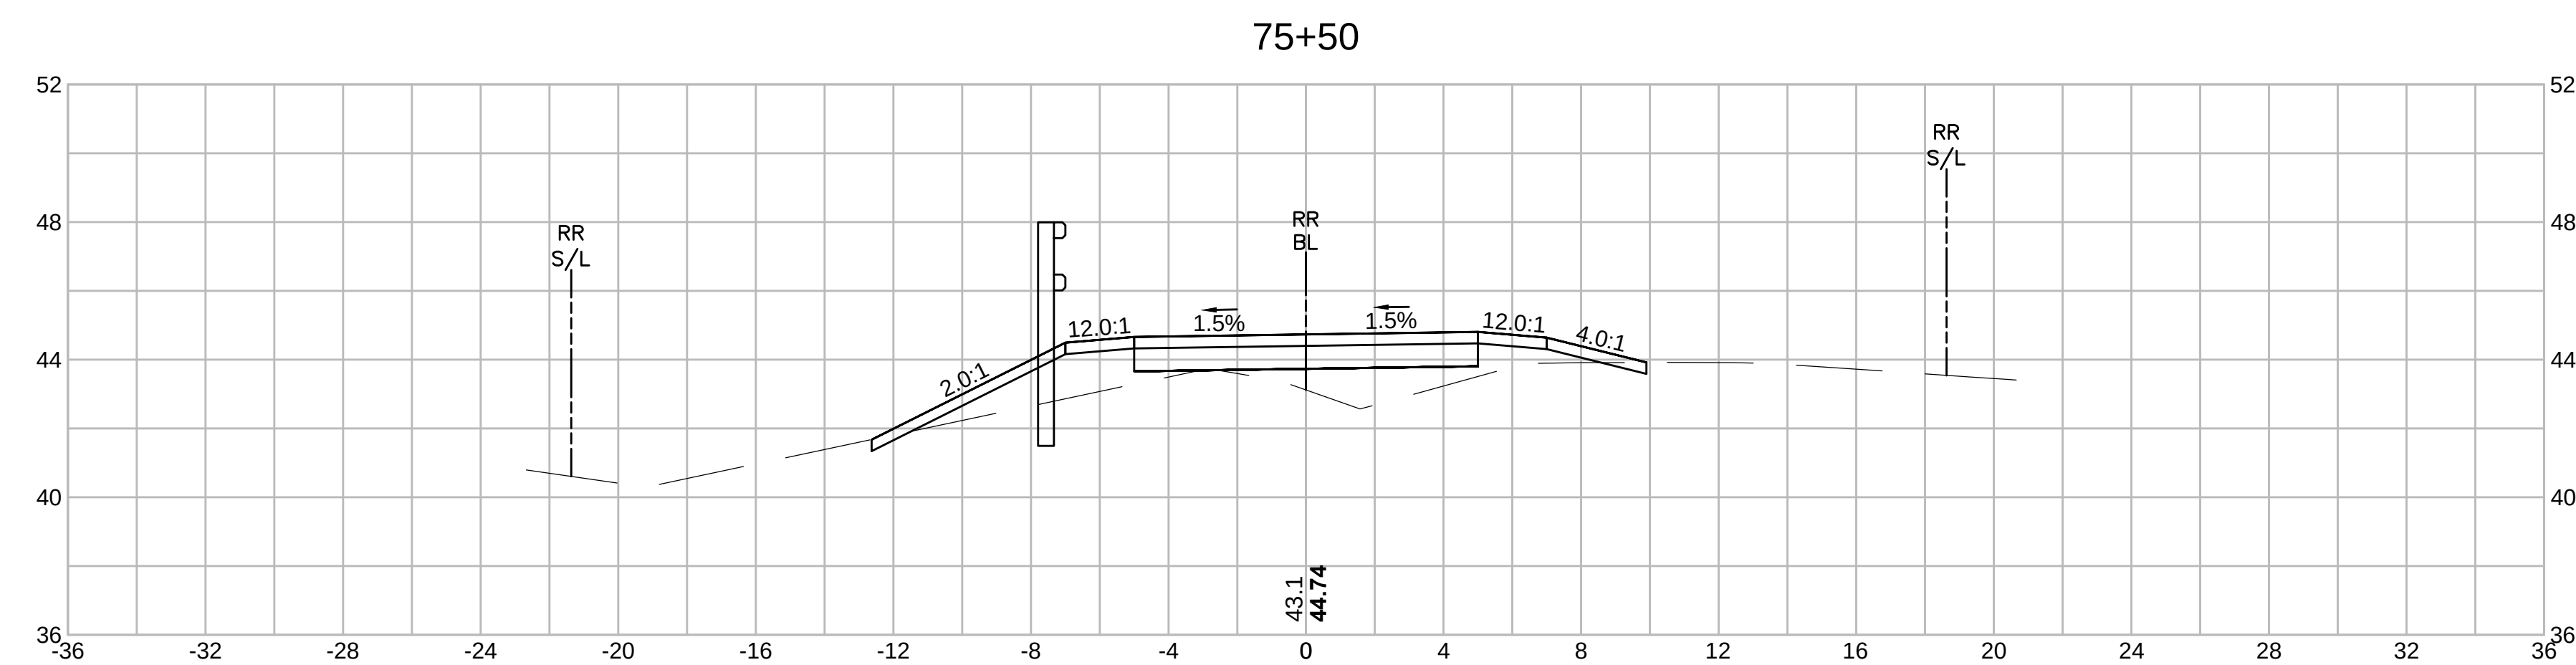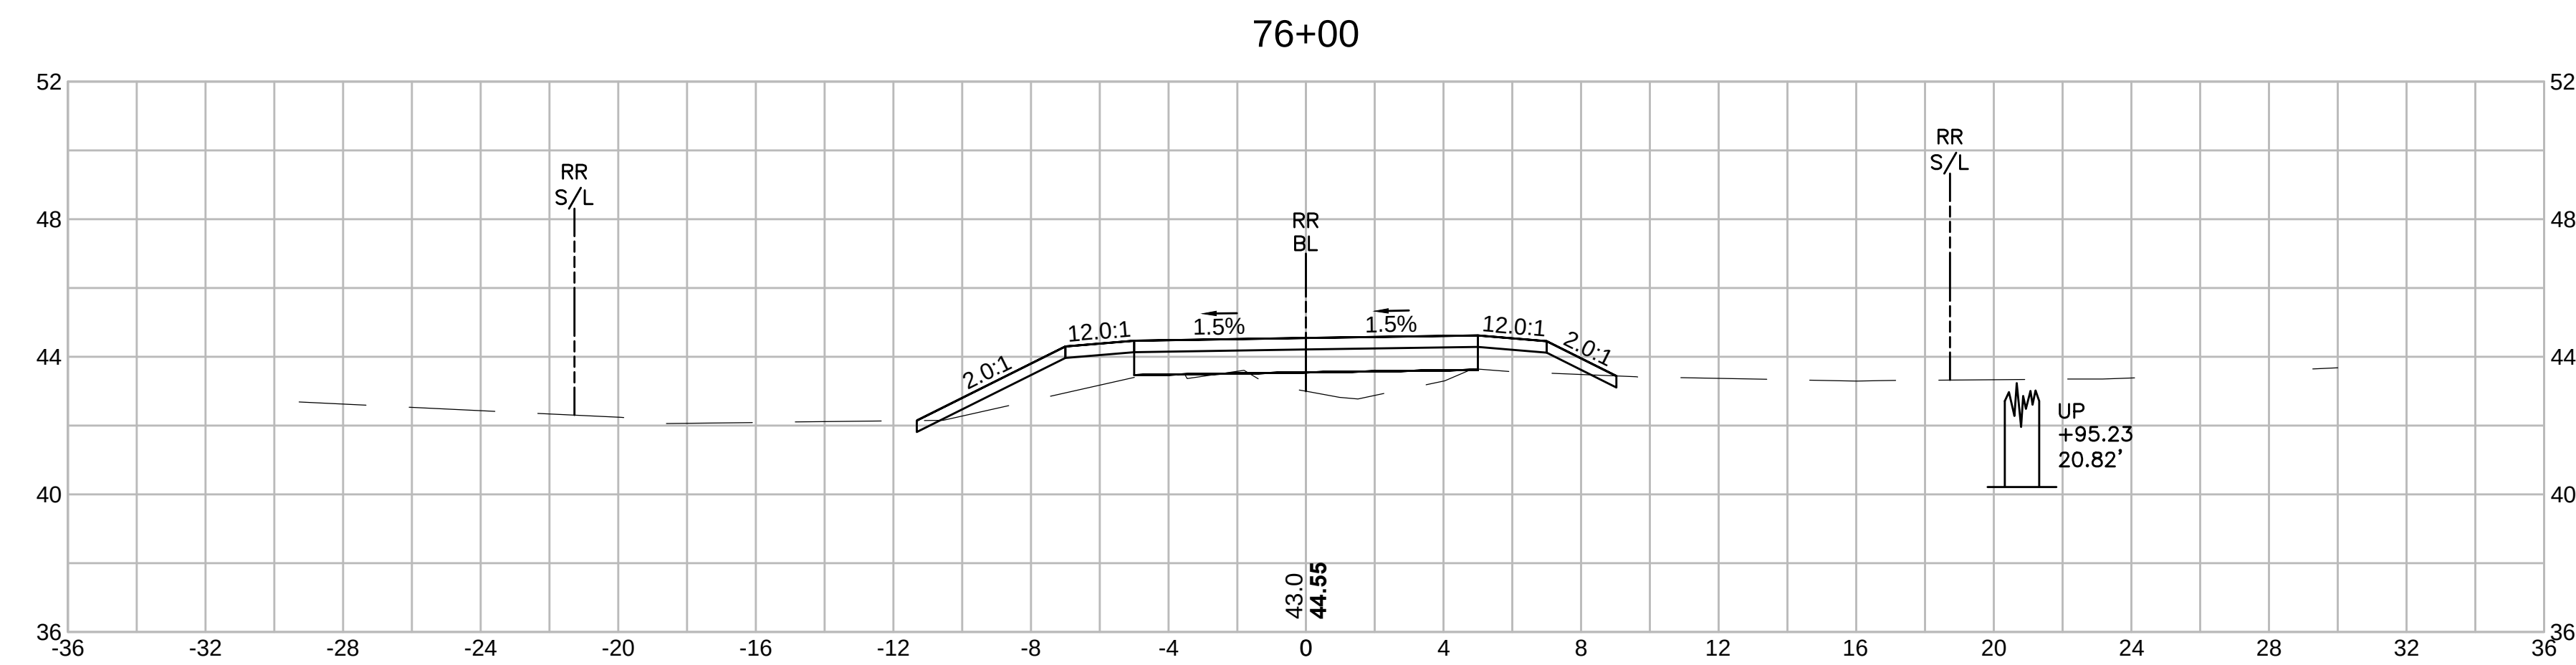


SWAMPSCOTT
SWAMPSCOTT RAIL TRAIL


STATE	SUBMISSION	SHEET NO.	TOTAL SHEETS
MA	PRELIMINARY	109	133
STANTEC PROJECT NO. 179410549			

CROSS SECTIONS
PART 71 OF 95



77+50

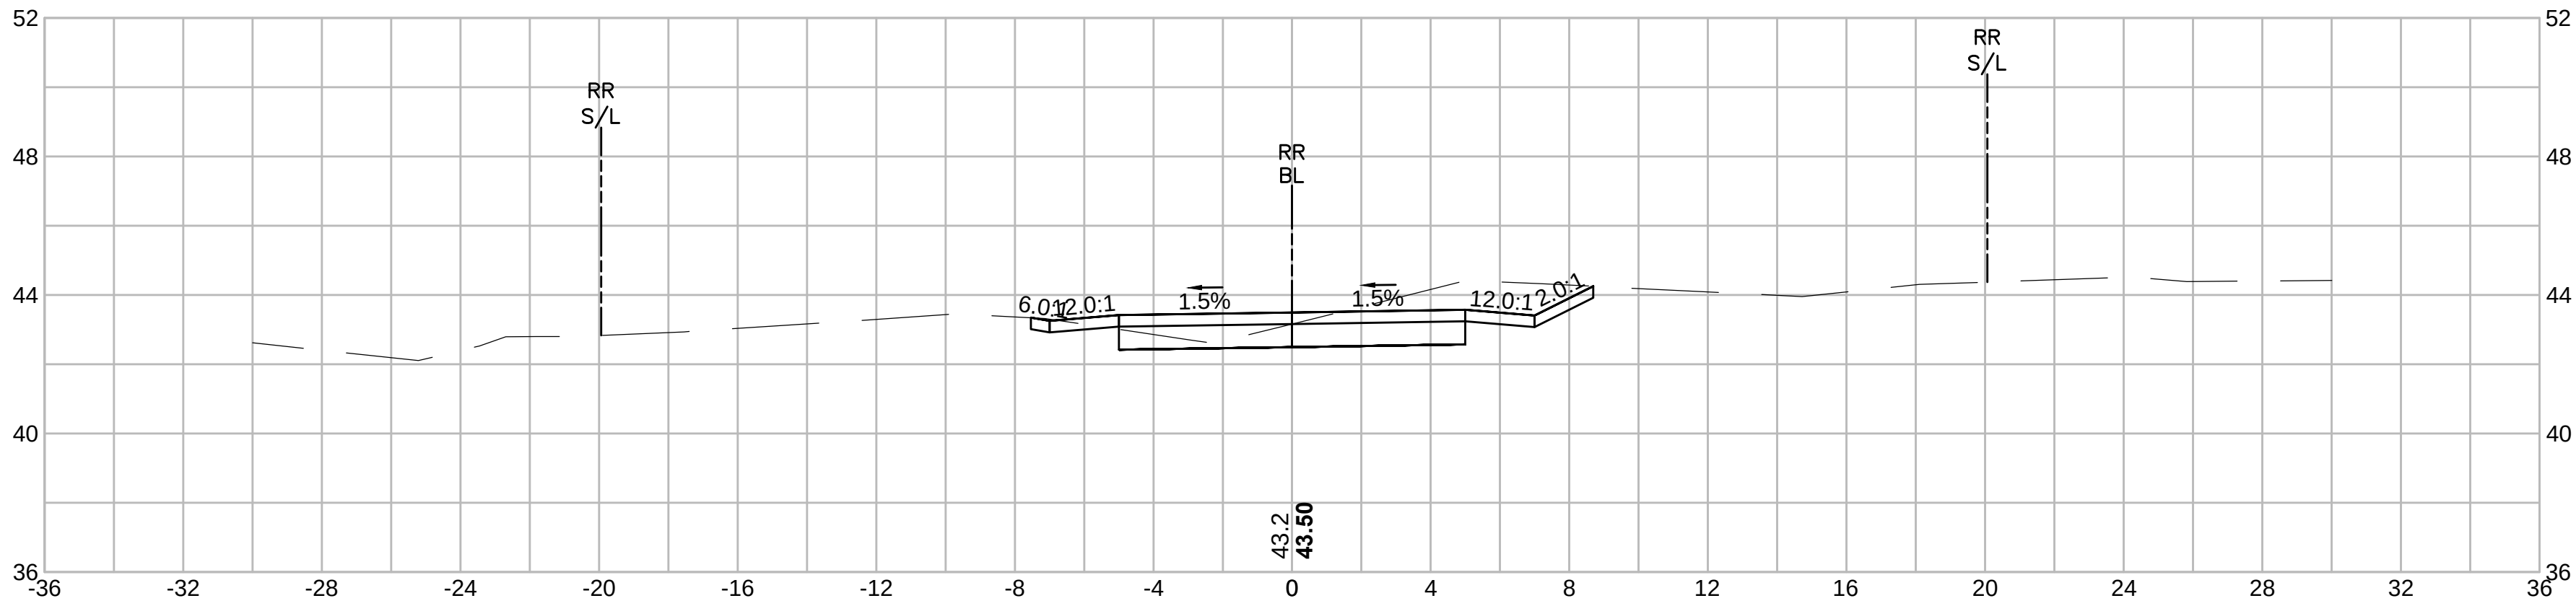

77+00

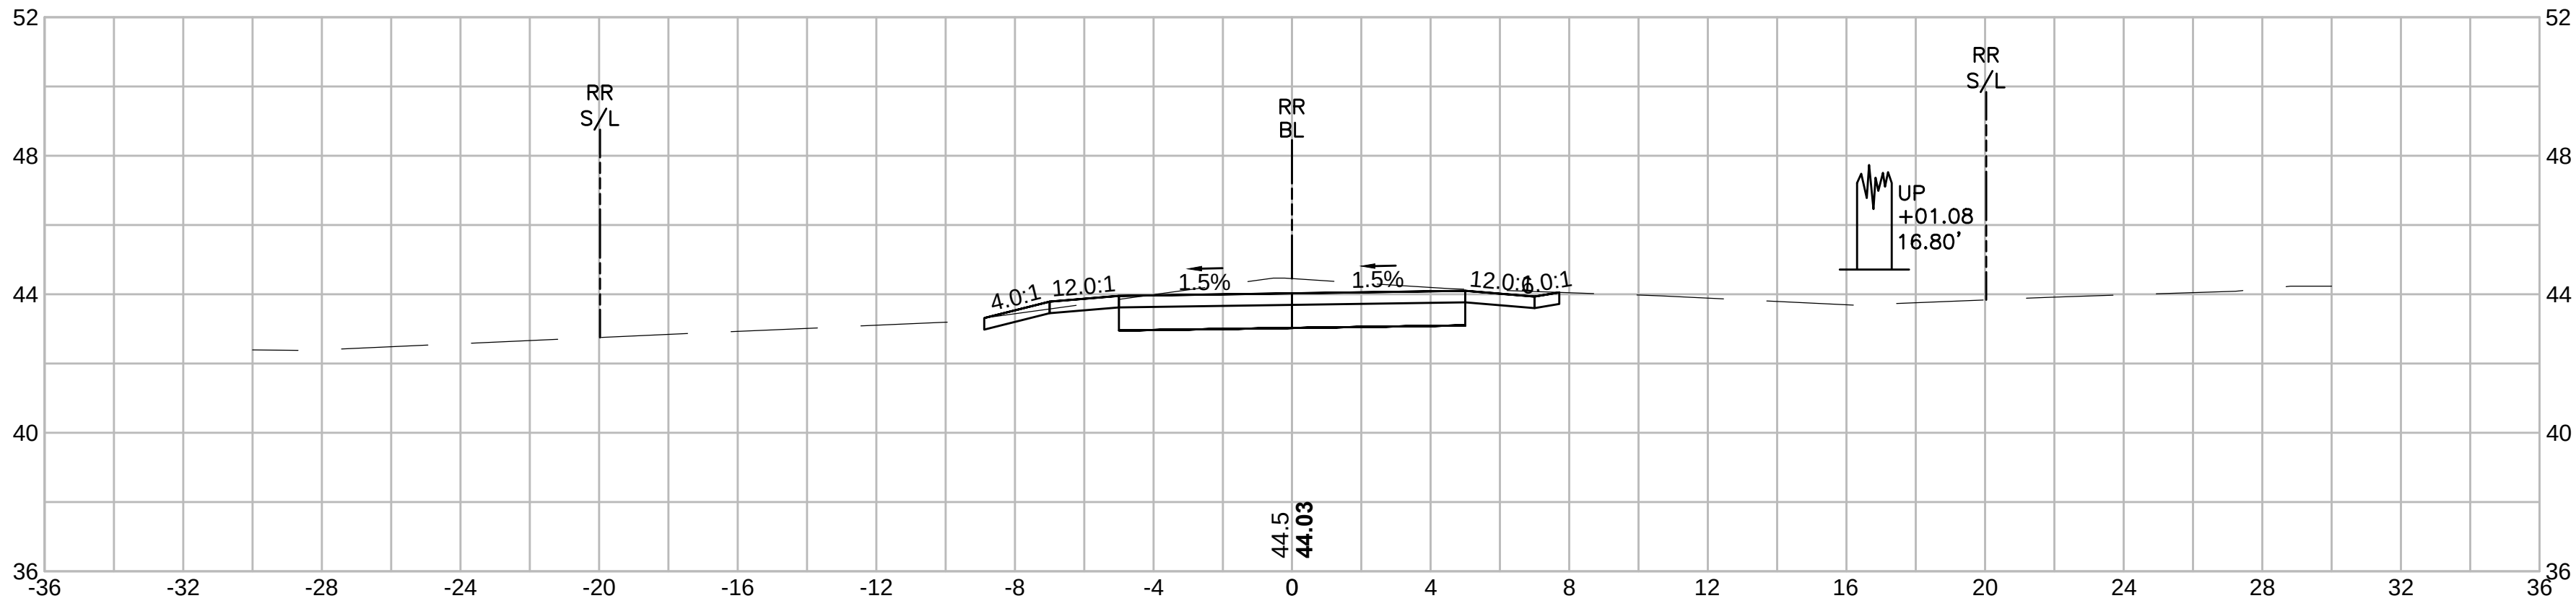





76+50

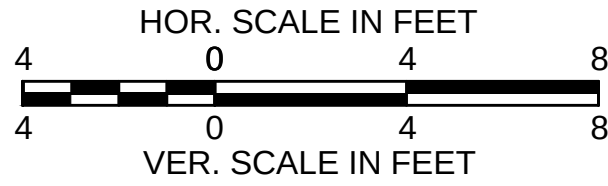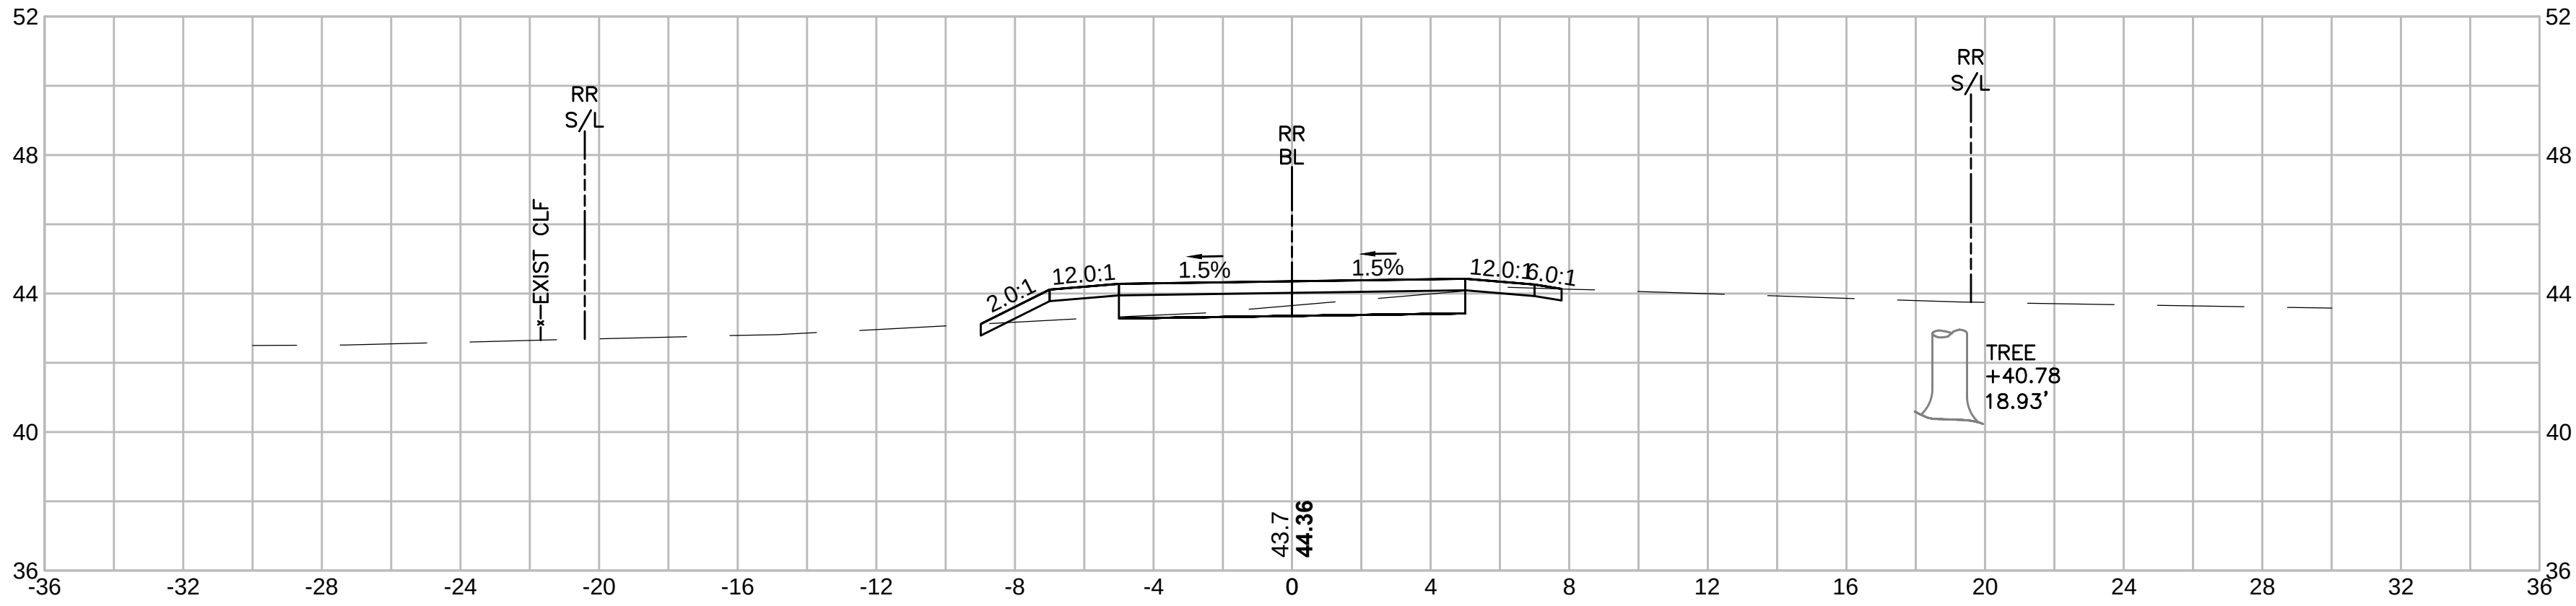

SWAMPSCOTT
SWAMPSCOTT RAIL TRAIL

STATE	SUBMISSION	SHEET NO.	TOTAL SHEETS
MA	PRELIMINARY	110	133
STANTEC PROJECT NO. 179410549			





CROSS SECTIONS
PART 72 OF 95

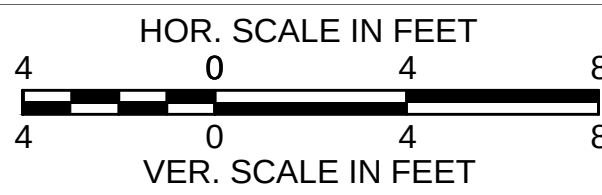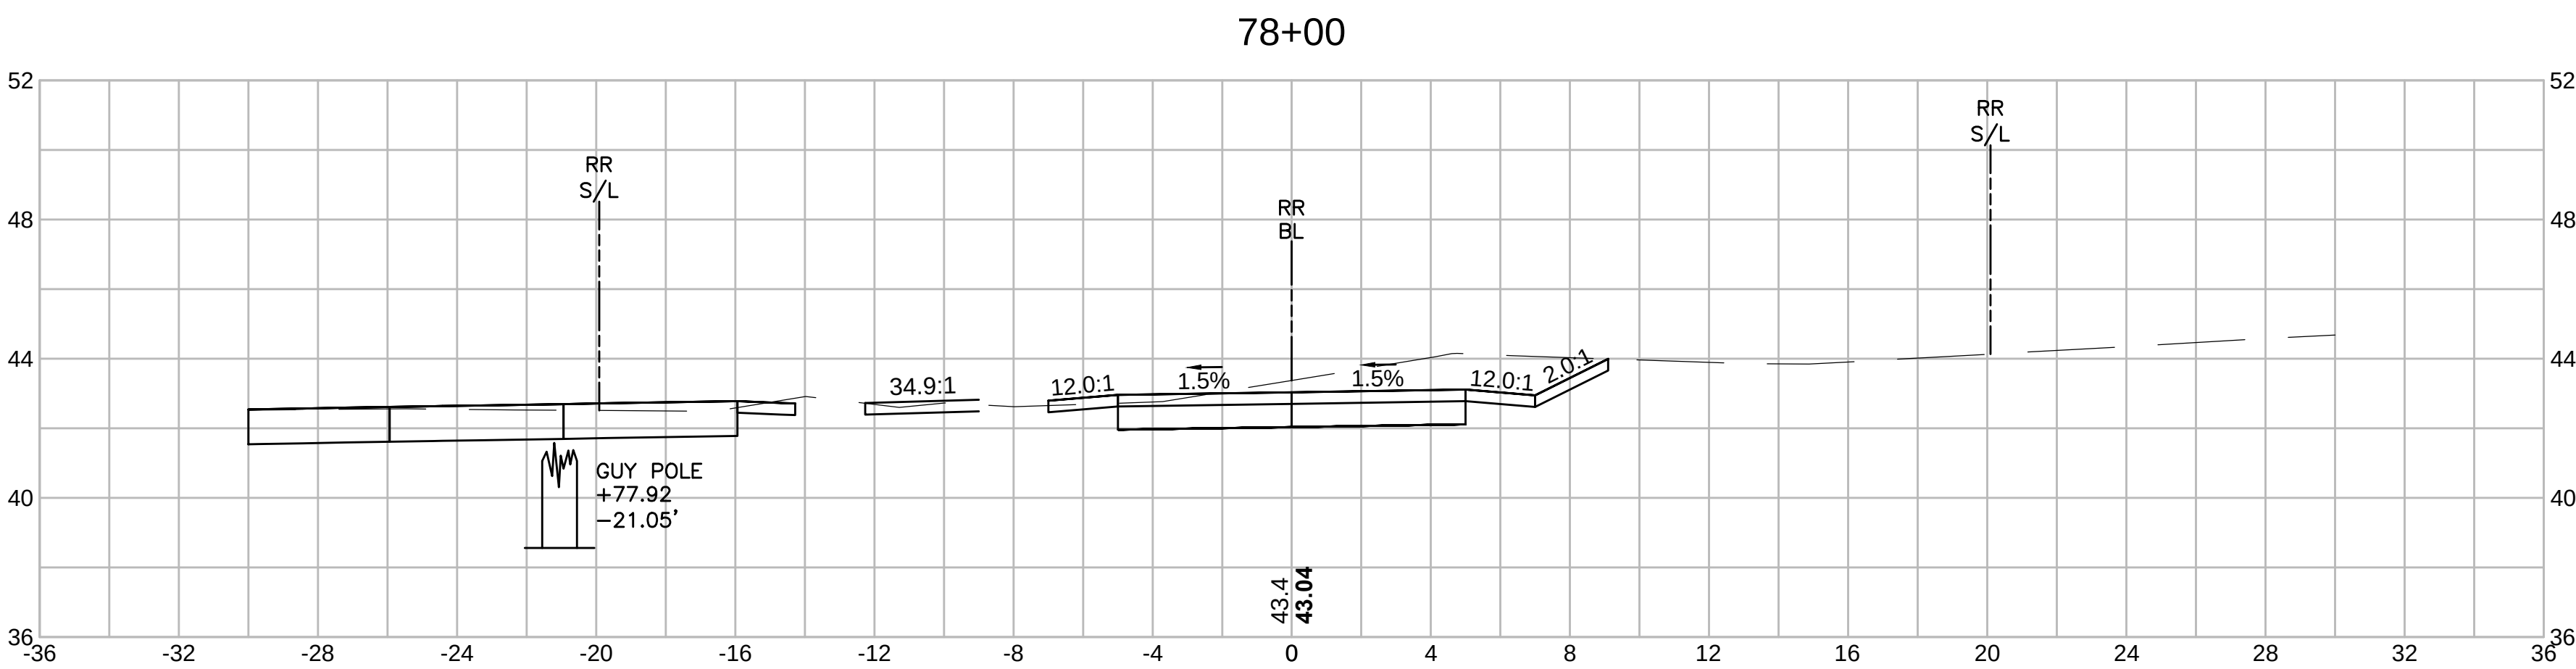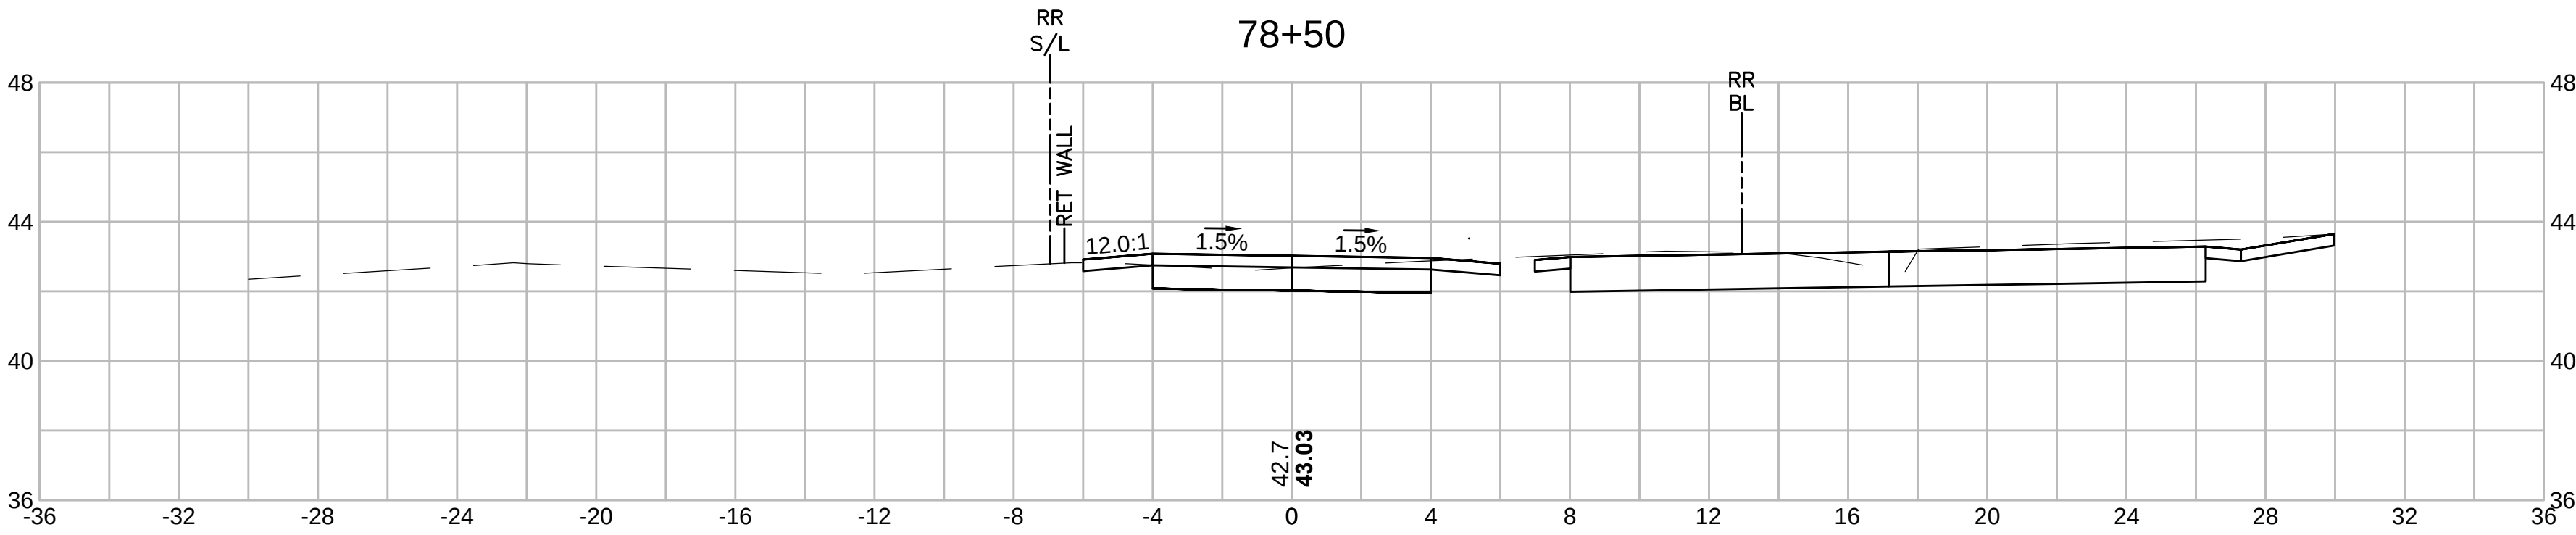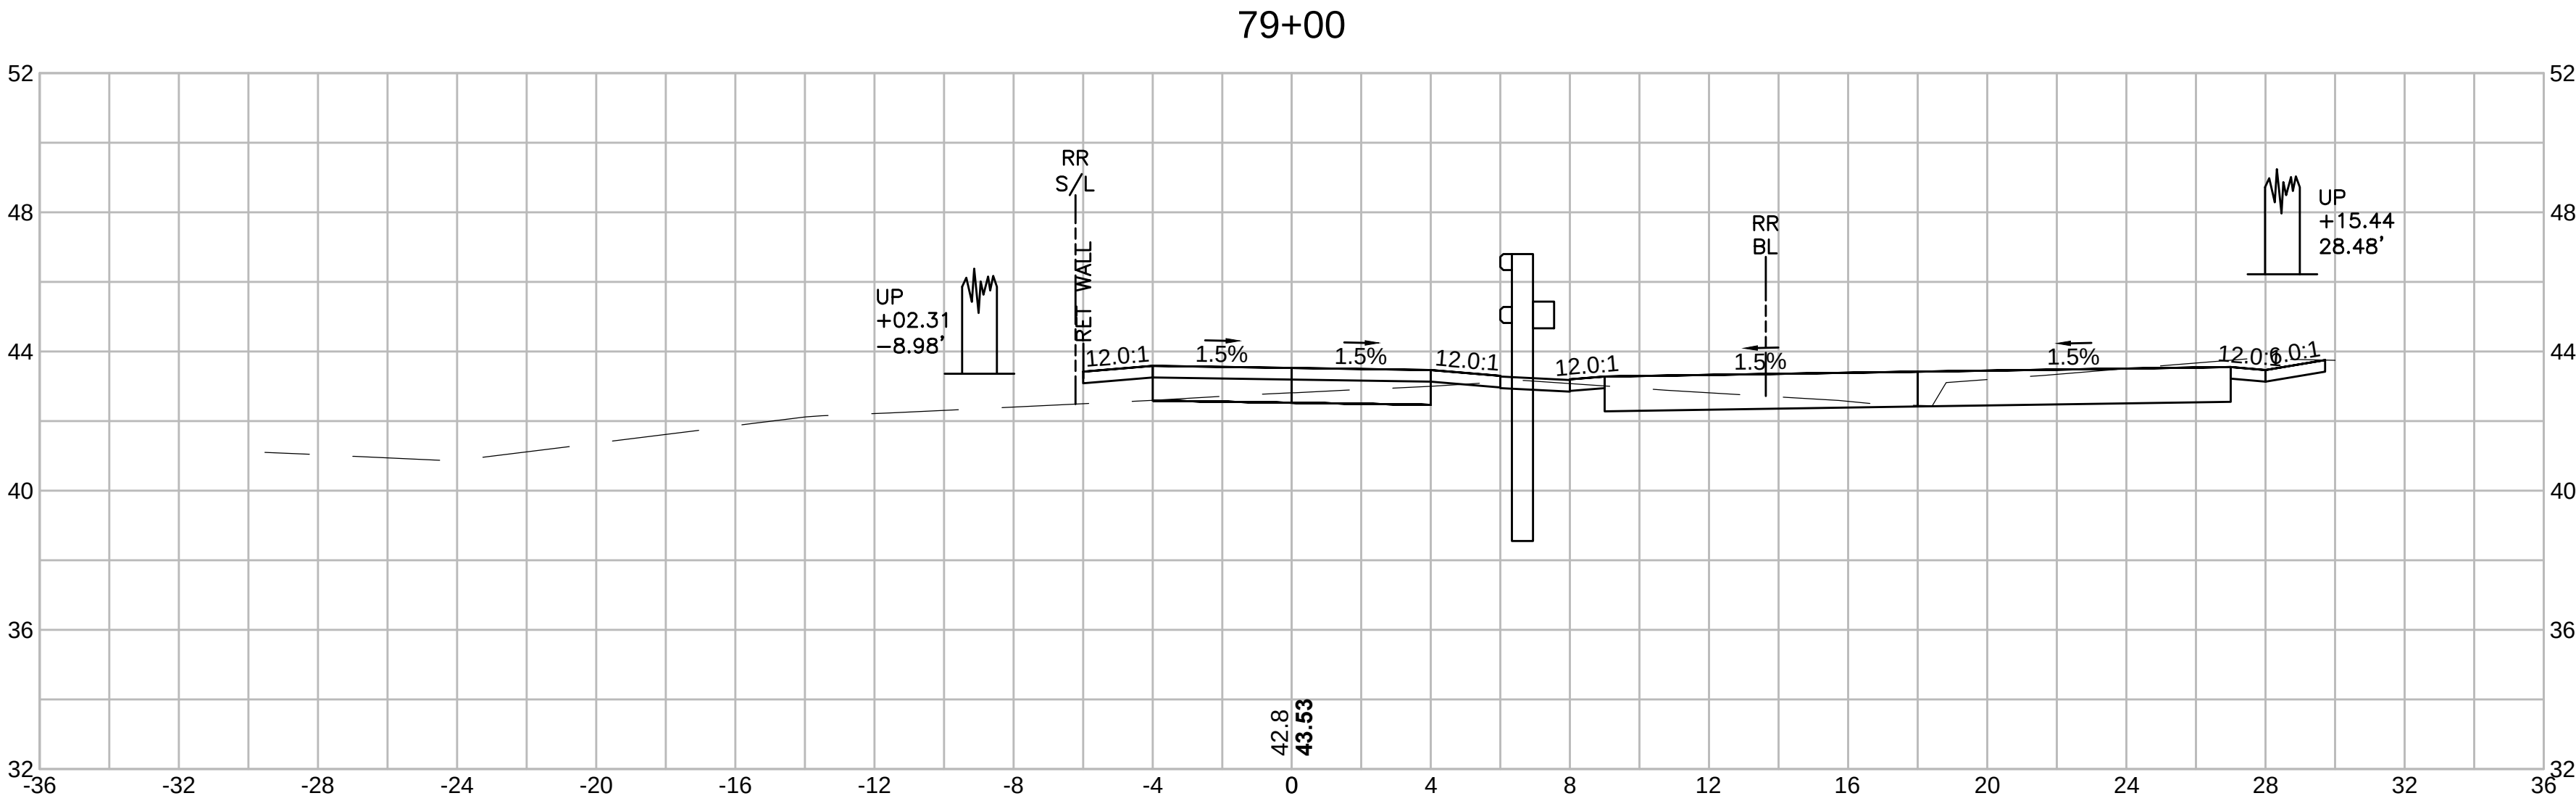

SWAMPSCOTT
SWAMPSCOTT RAIL TRAIL





STATE	SUBMISSION	SHEET NO.	TOTAL SHEETS
MA	PRELIMINARY	111	133
STANTEC PROJECT NO. 179410549			

CROSS SECTIONS
PART 73 OF 95

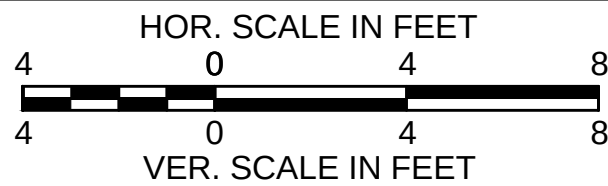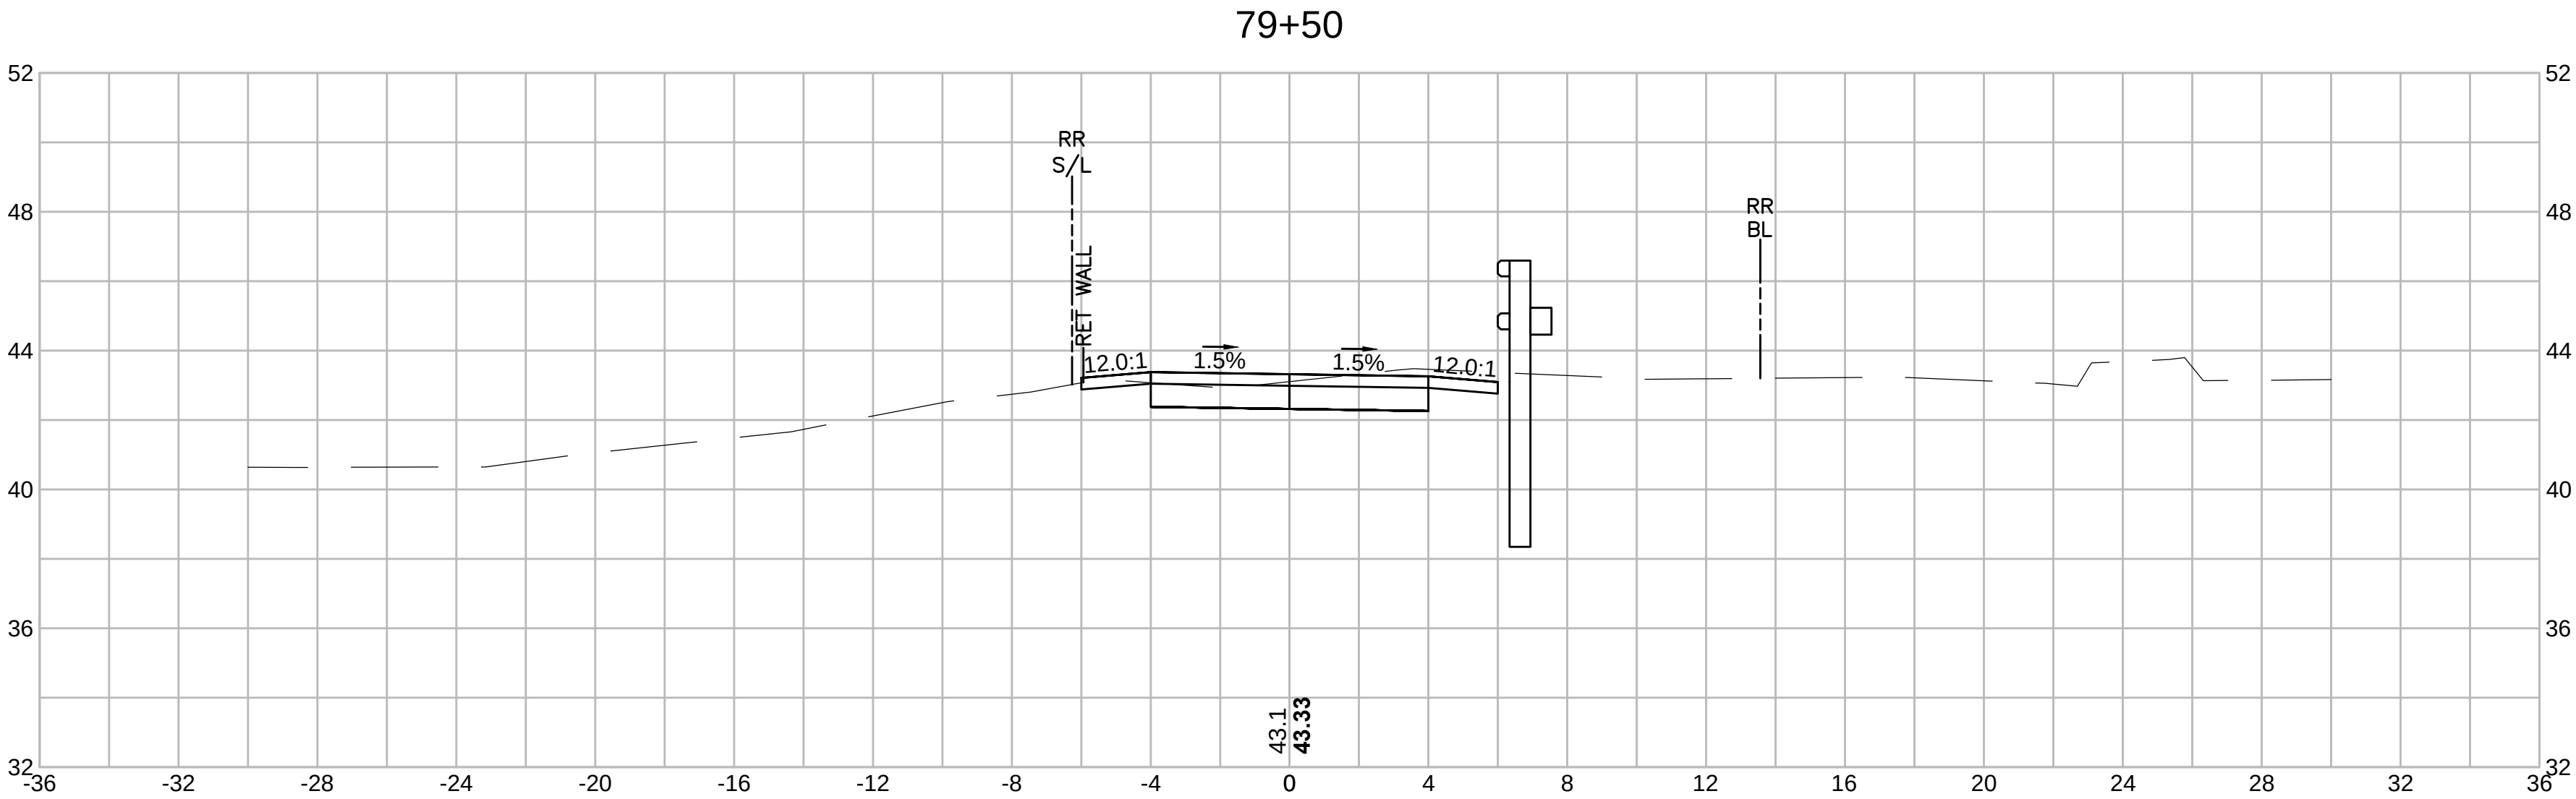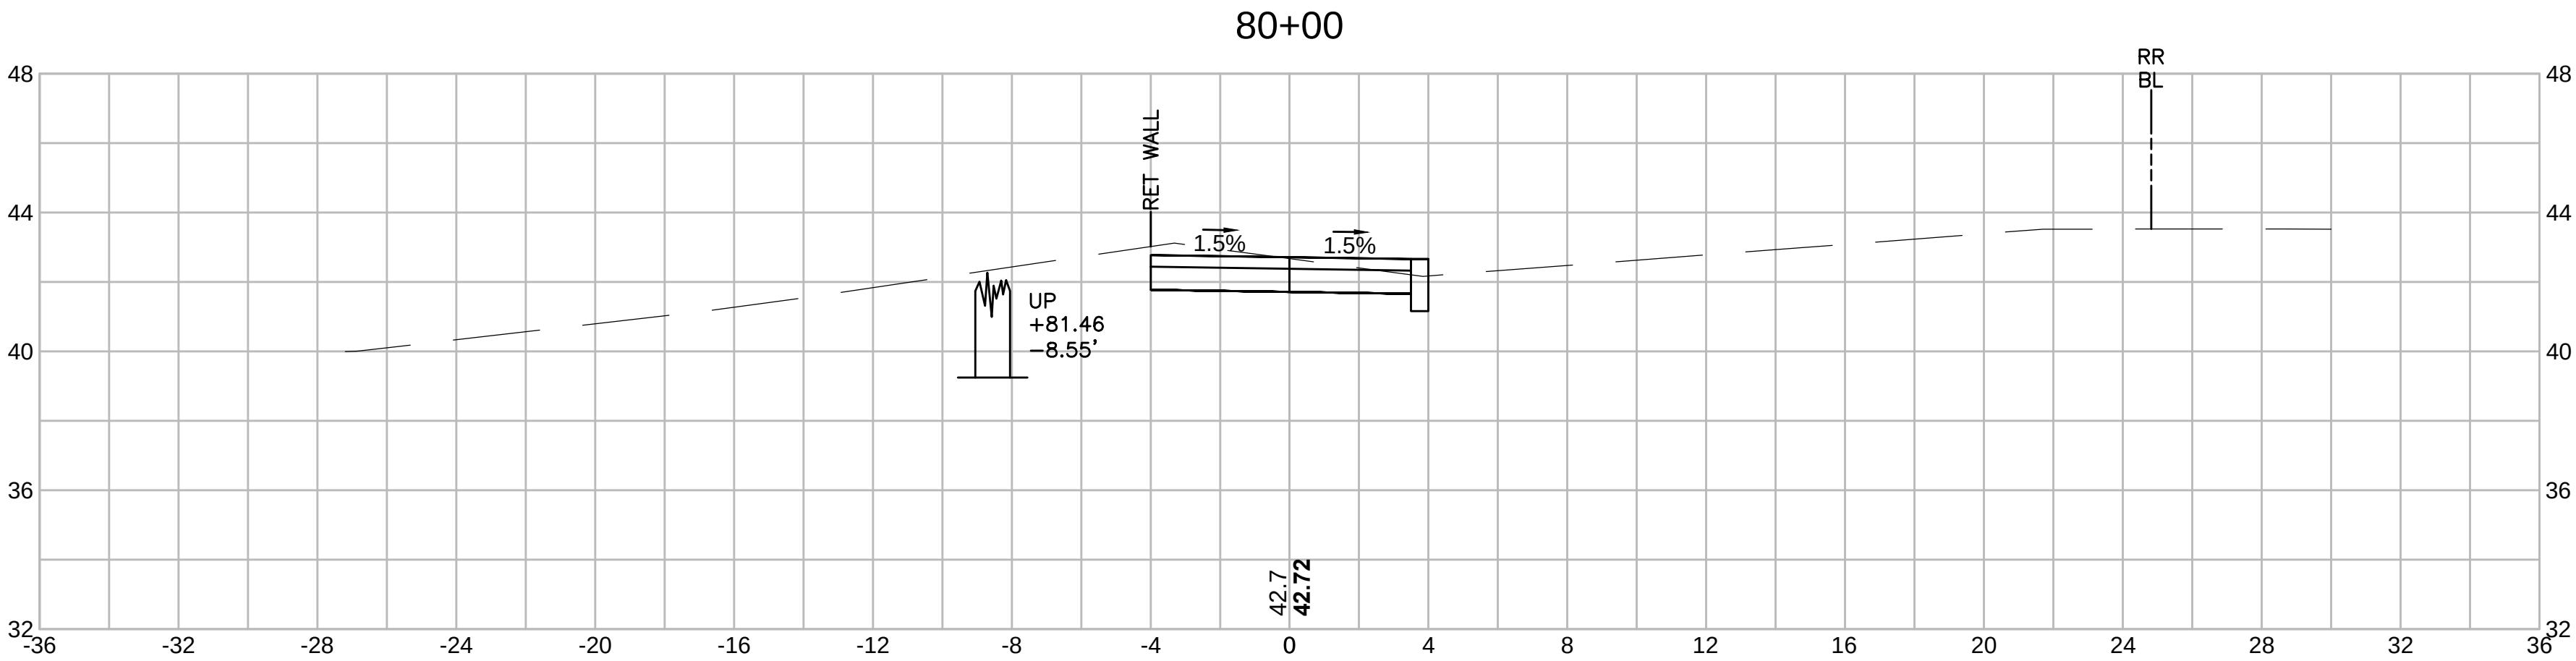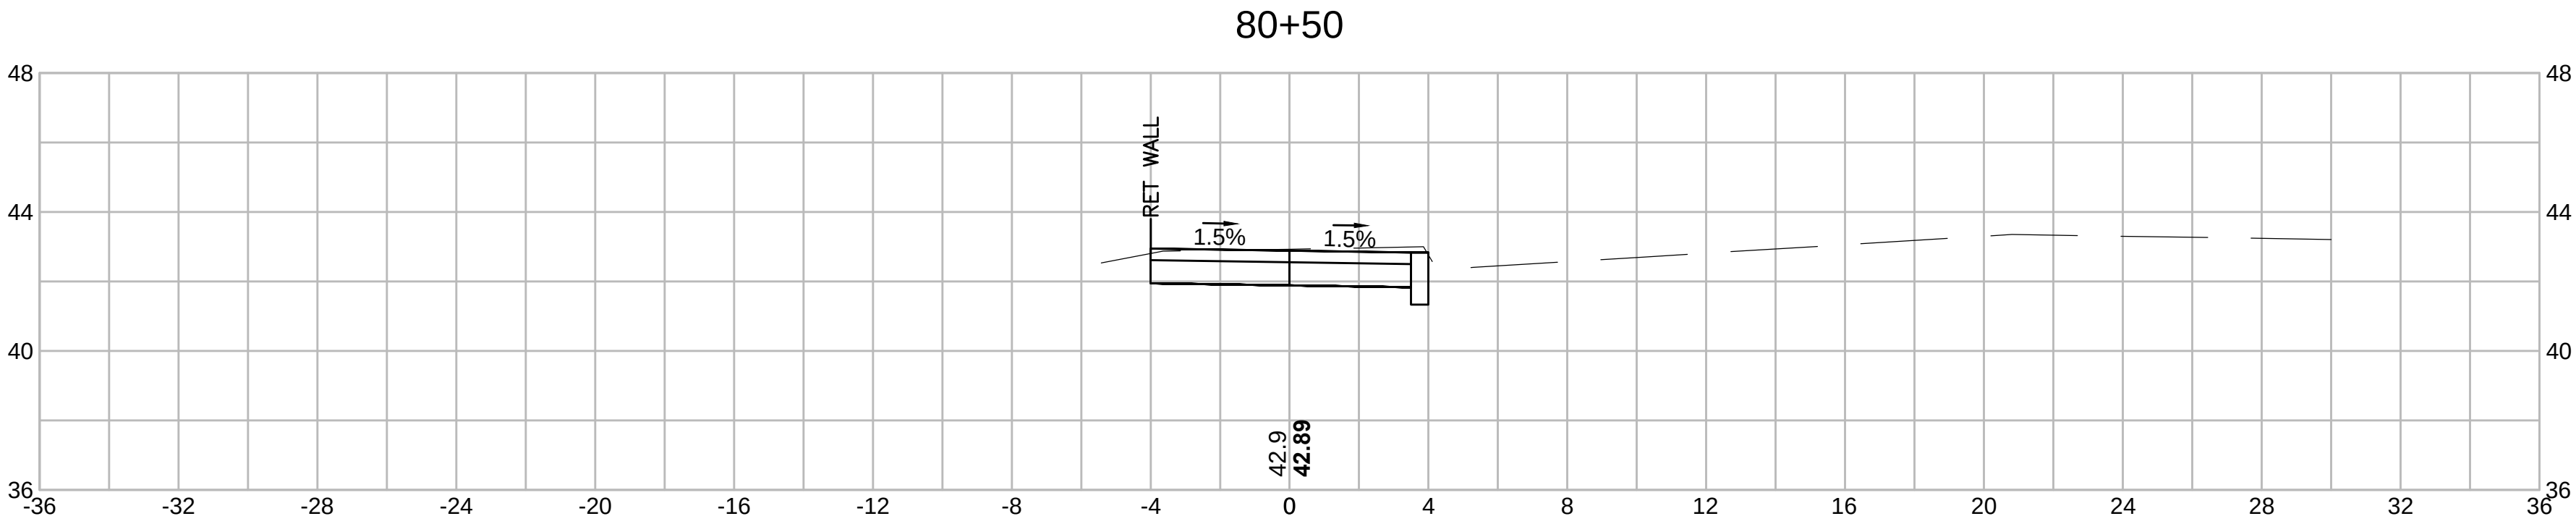

STATE	SUBMISSION	SHEET NO.	TOTAL SHEETS
MA	PRELIMINARY	112	133
STANTEC PROJECT NO.		179410549	





CROSS SECTIONS
PART 74 OF 95

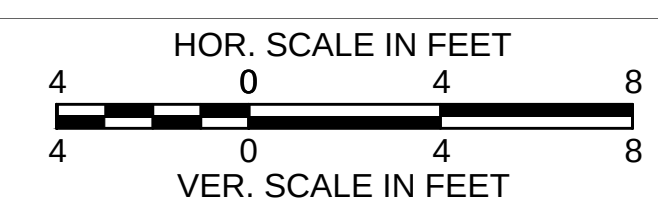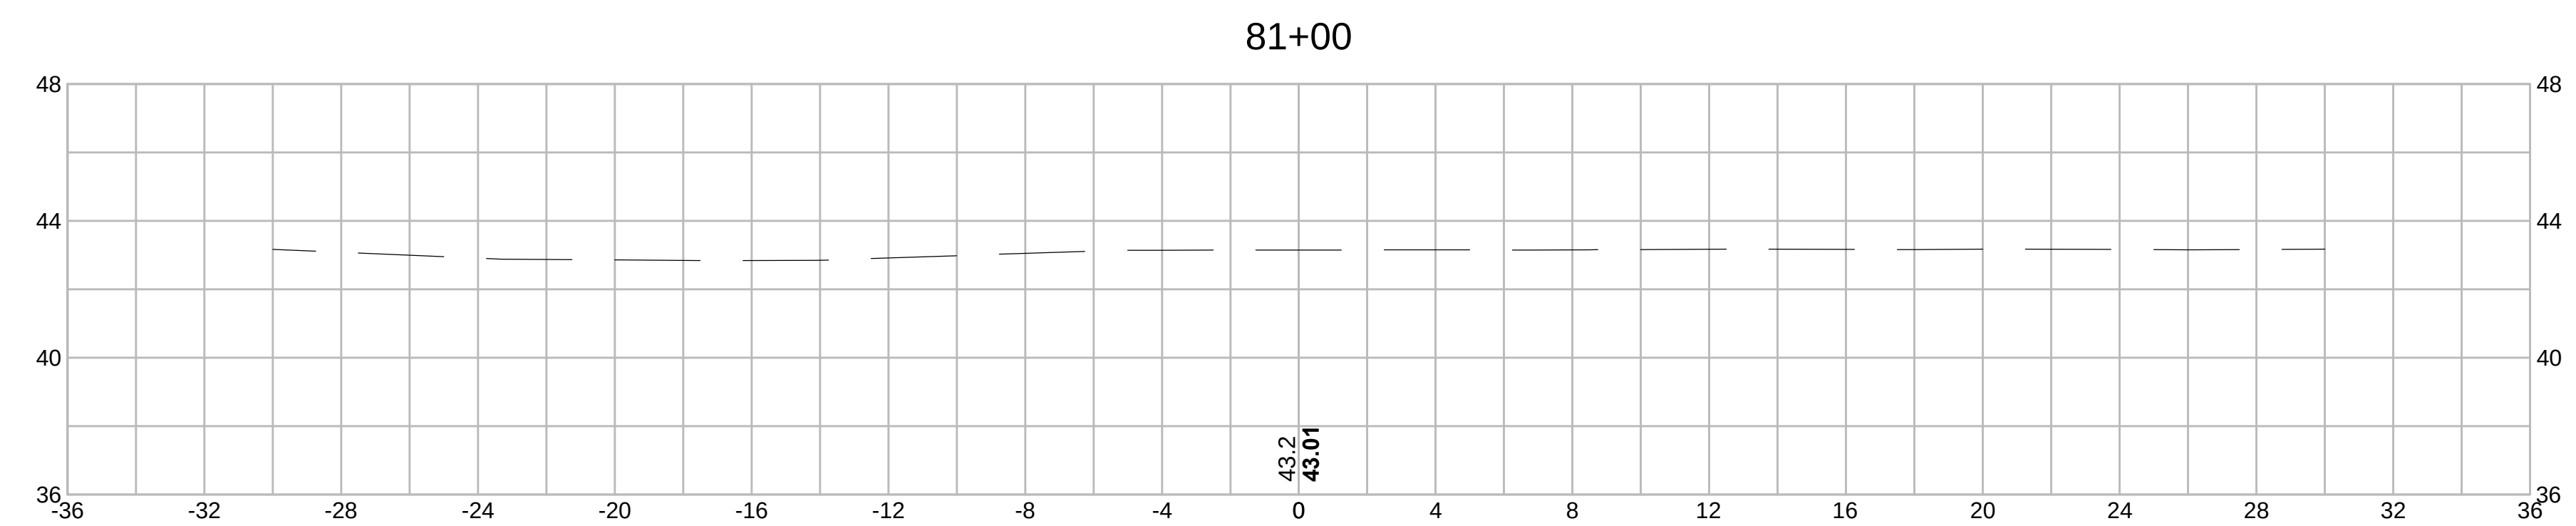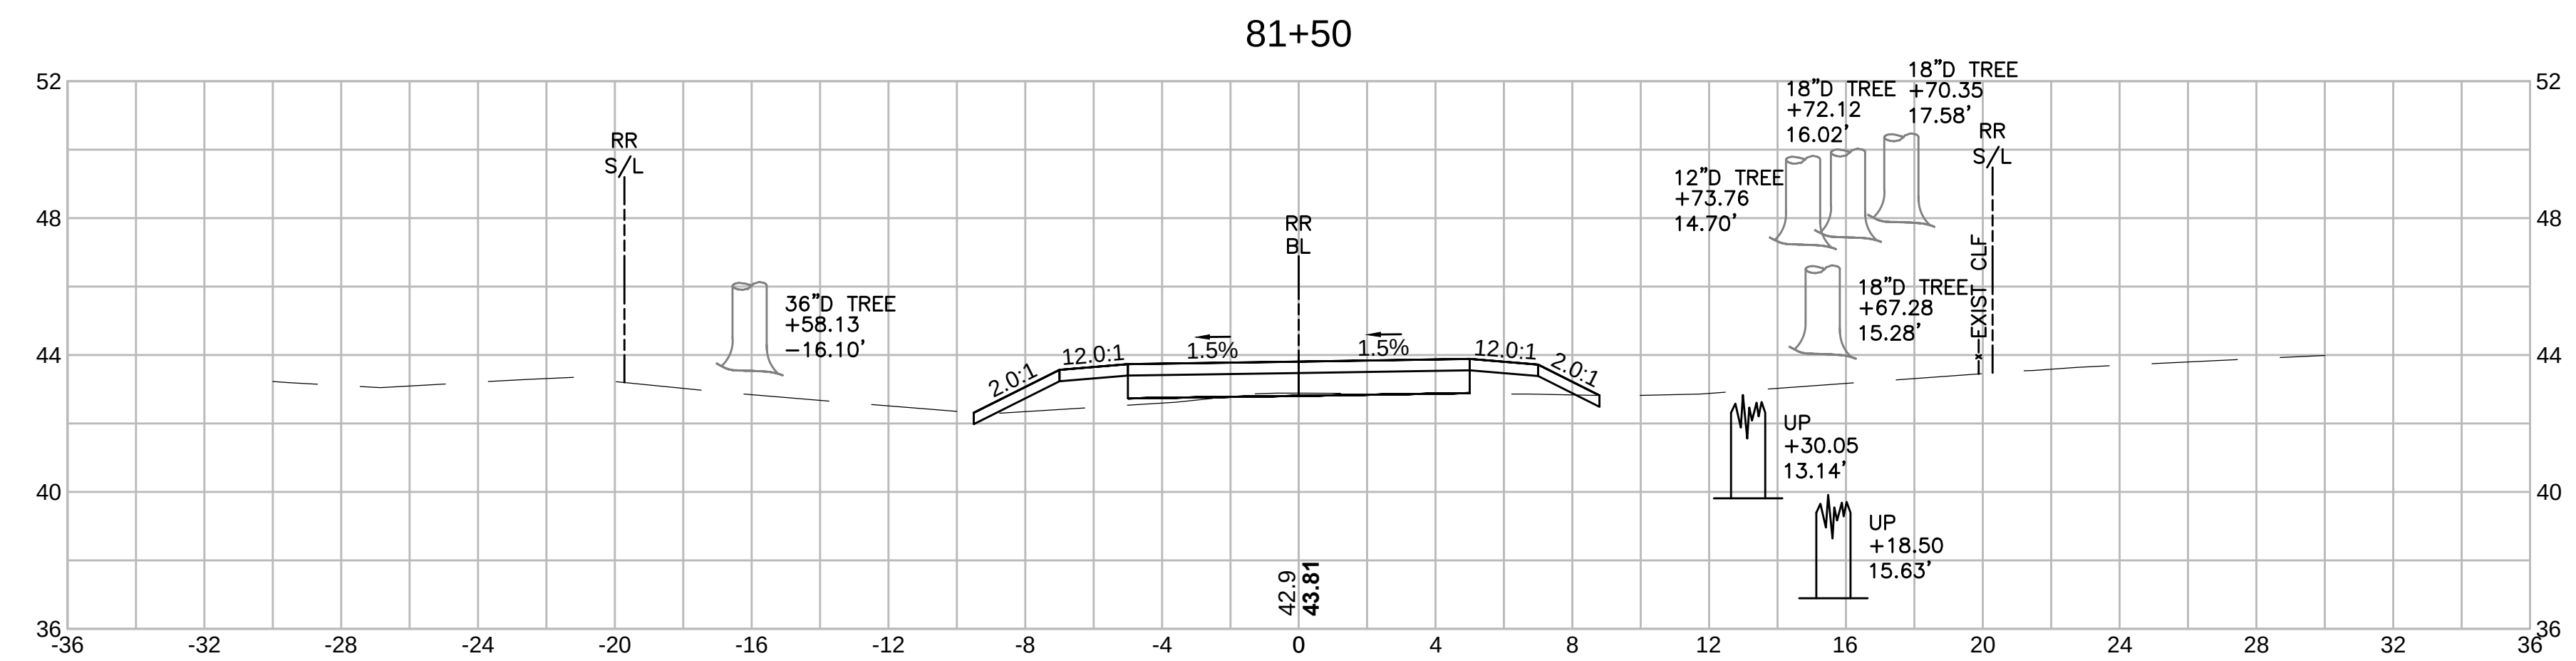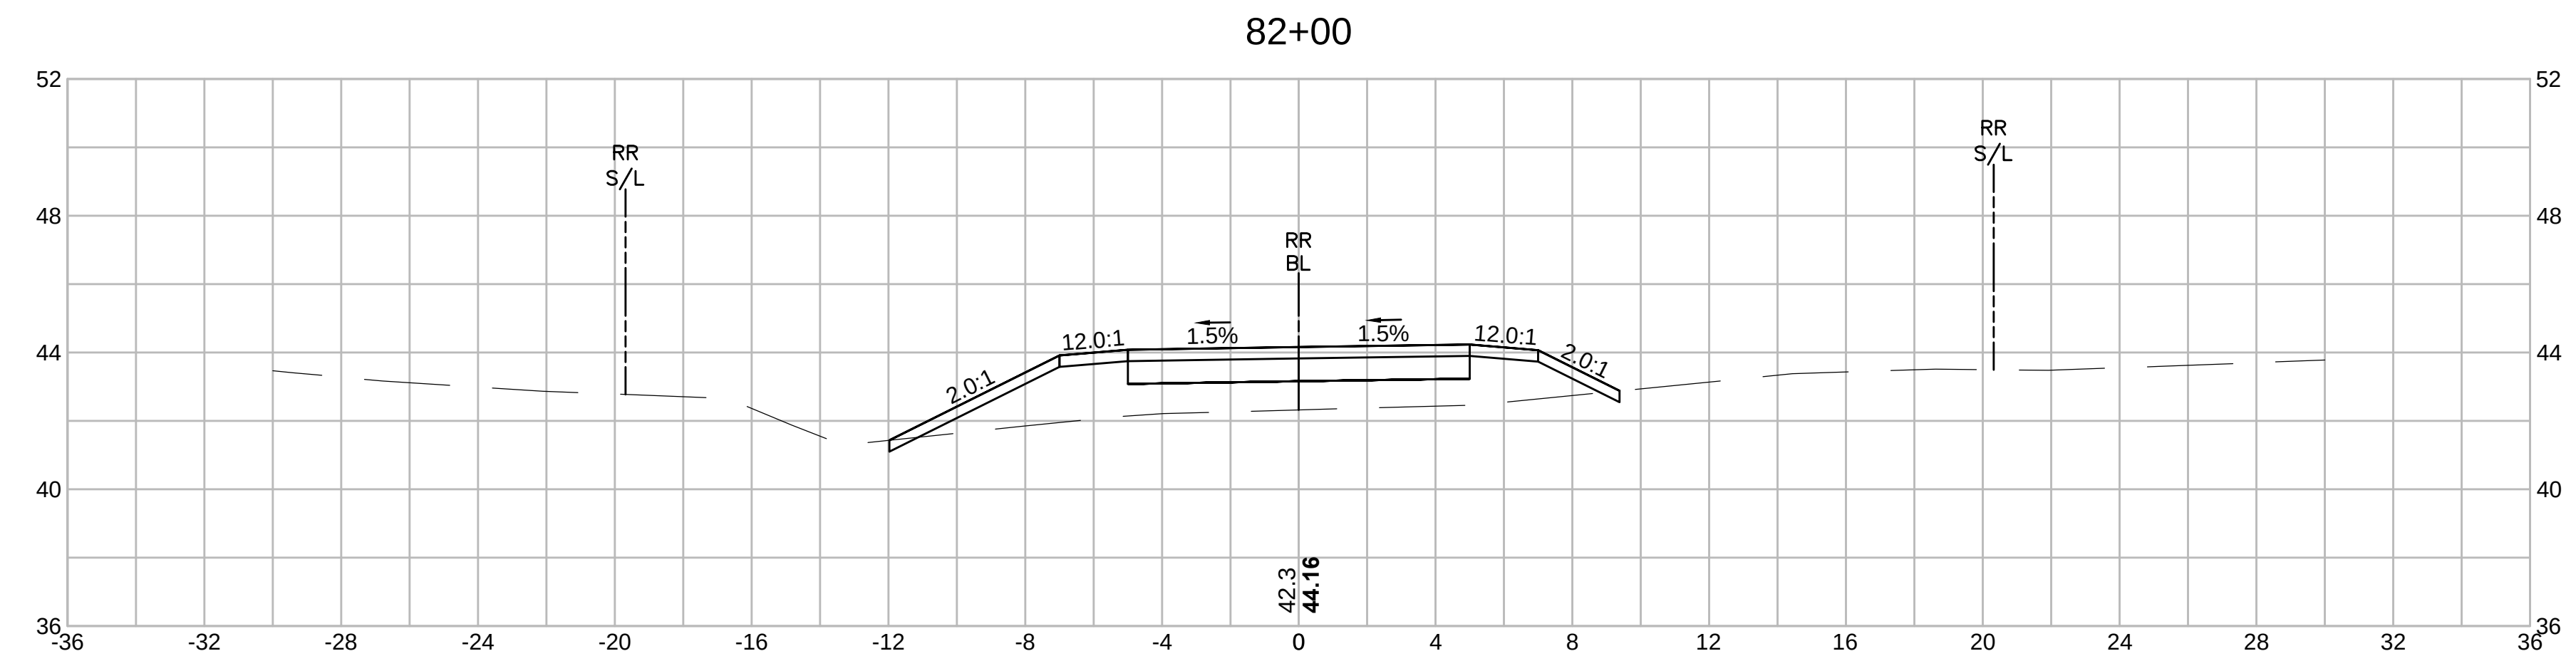

SWAMPSCOTT
SWAMPSCOTT RAIL TRAIL





STATE	SUBMISSION	SHEET NO.	TOTAL SHEETS
MA	PRELIMINARY	113	133
STANTEC PROJECT NO. 179410549			

CROSS SECTIONS
PART 75 OF 95

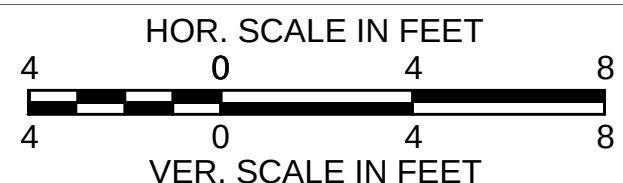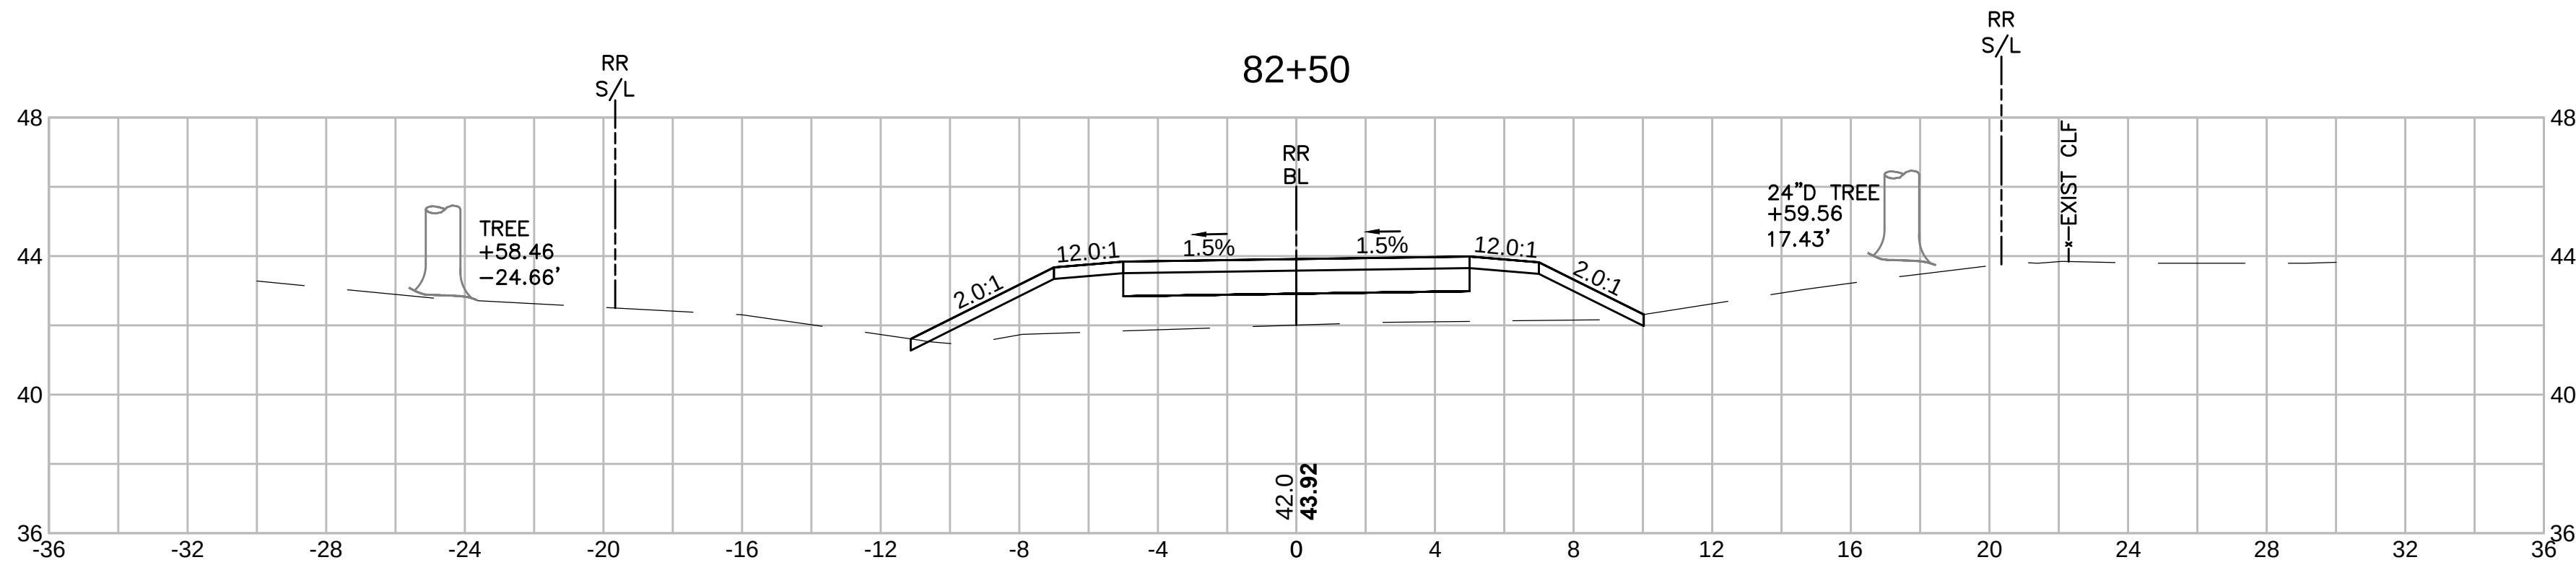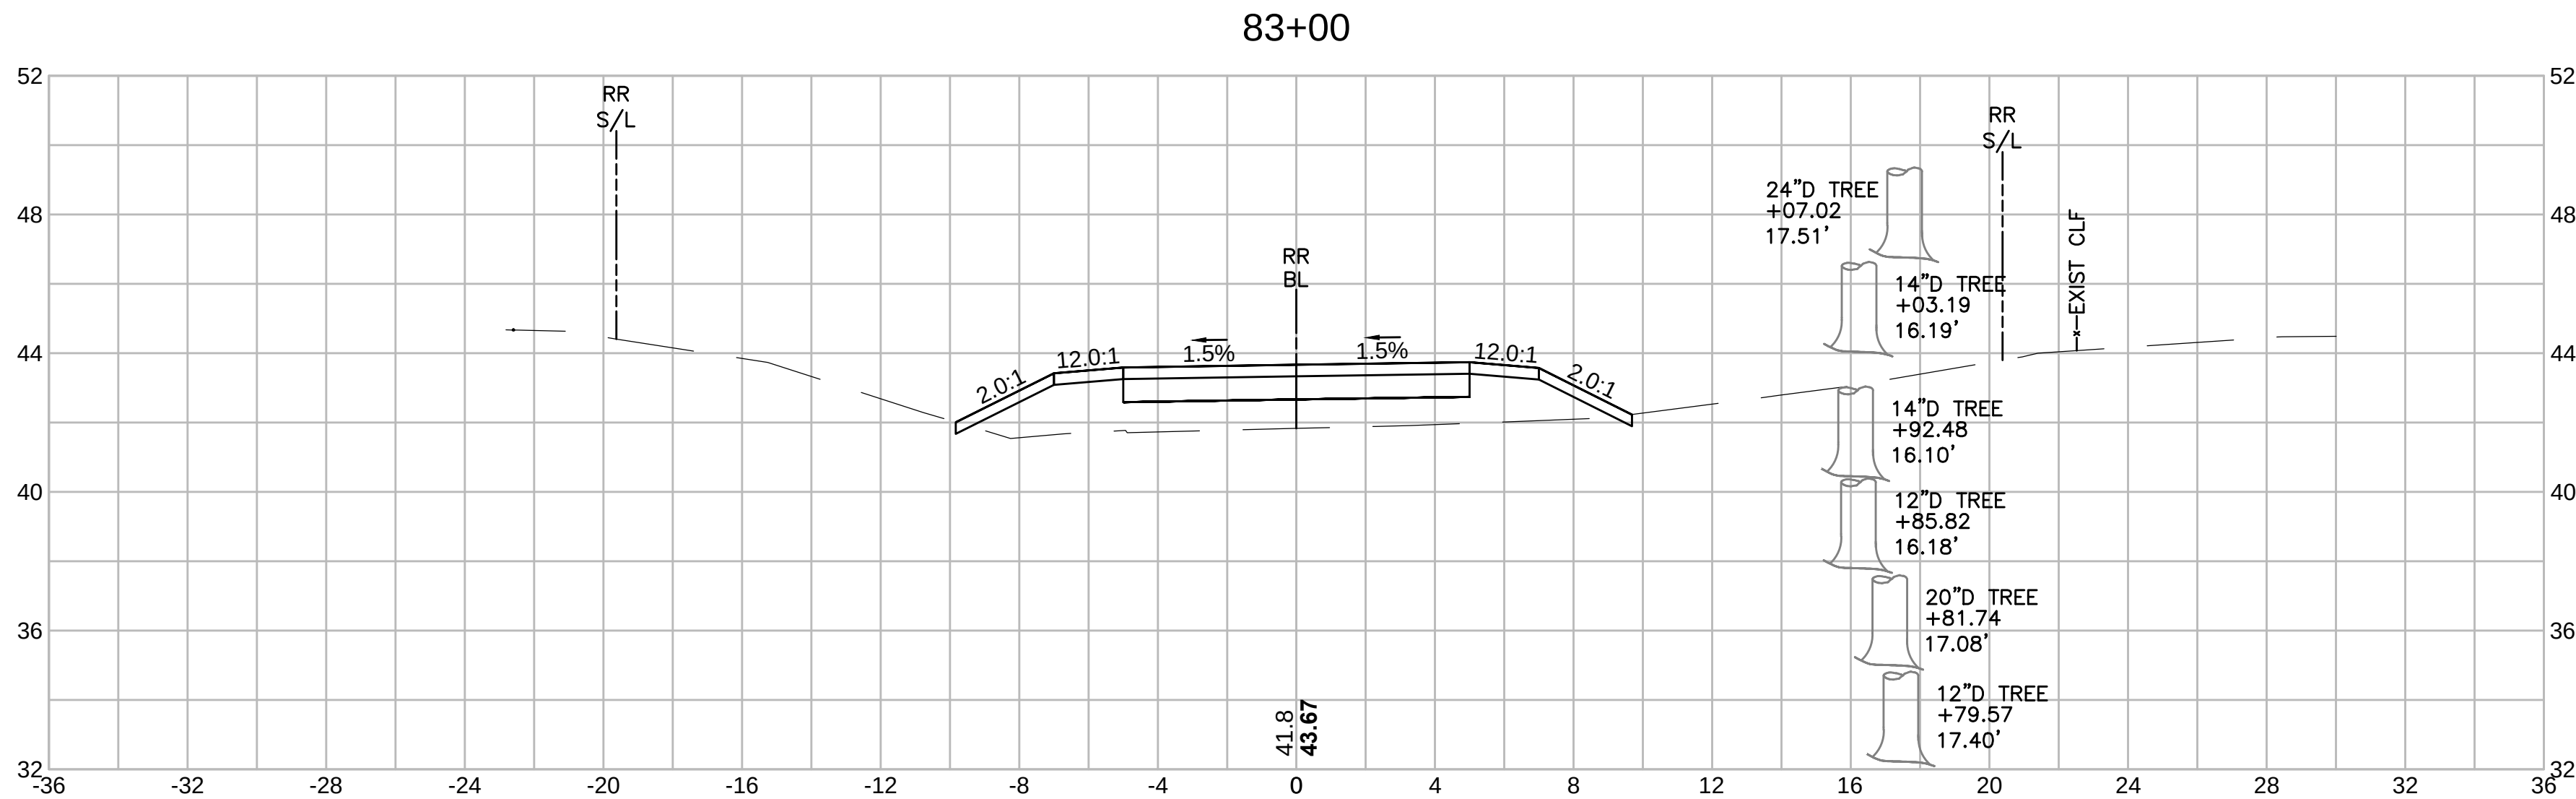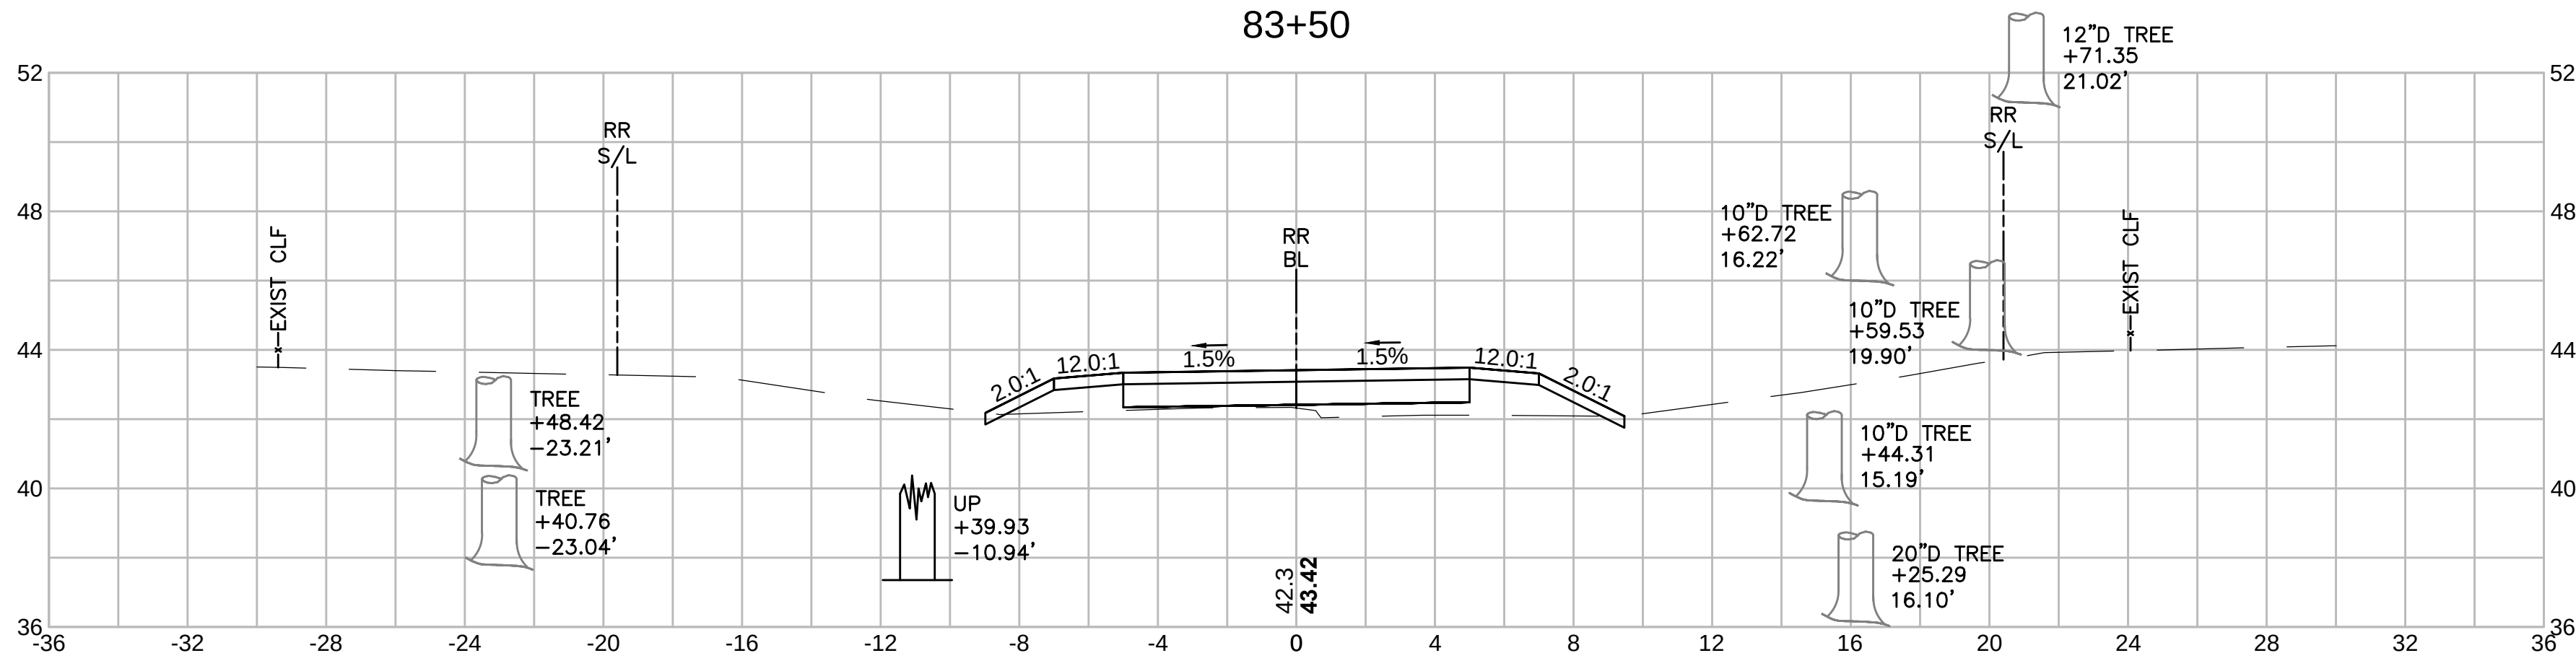

SWAMPSCOTT SWAMPSCOTT RAIL TRAIL			
STATE	SUBMISSION	SHEET NO.	TOTAL SHEETS
MA	PRELIMINARY	114	133
STANTEC PROJECT NO. 179410549			





CROSS SECTIONS
PART 76 OF 95

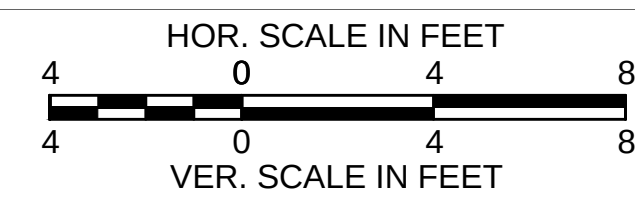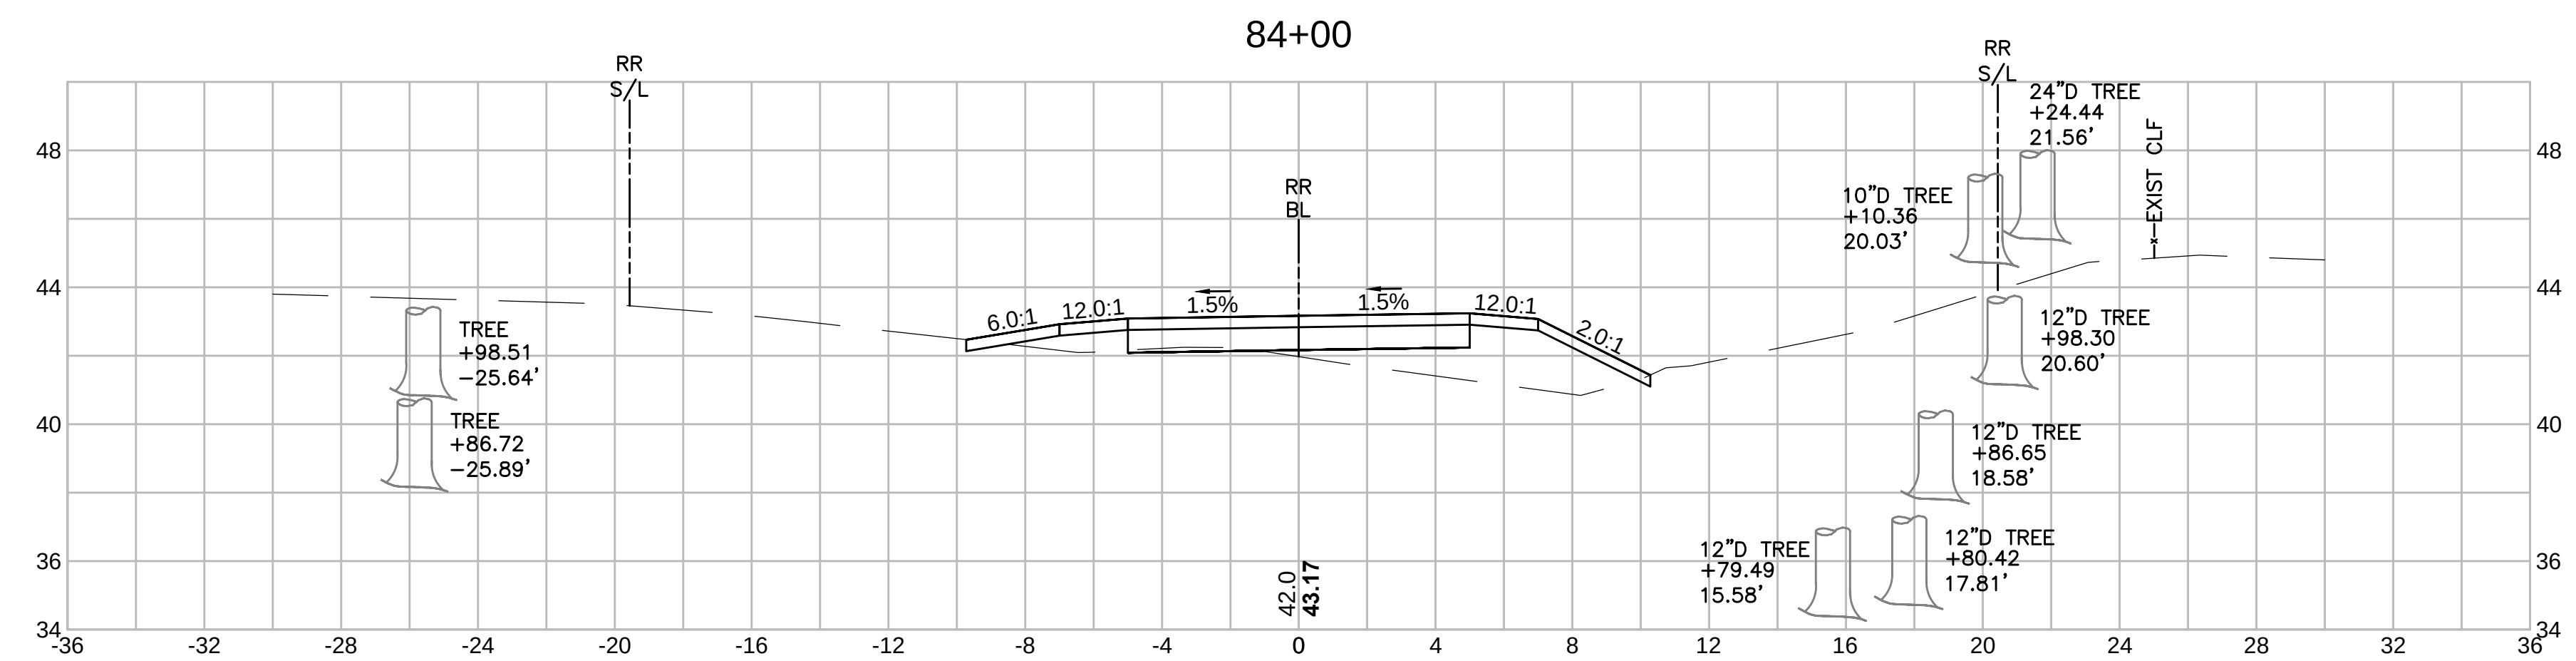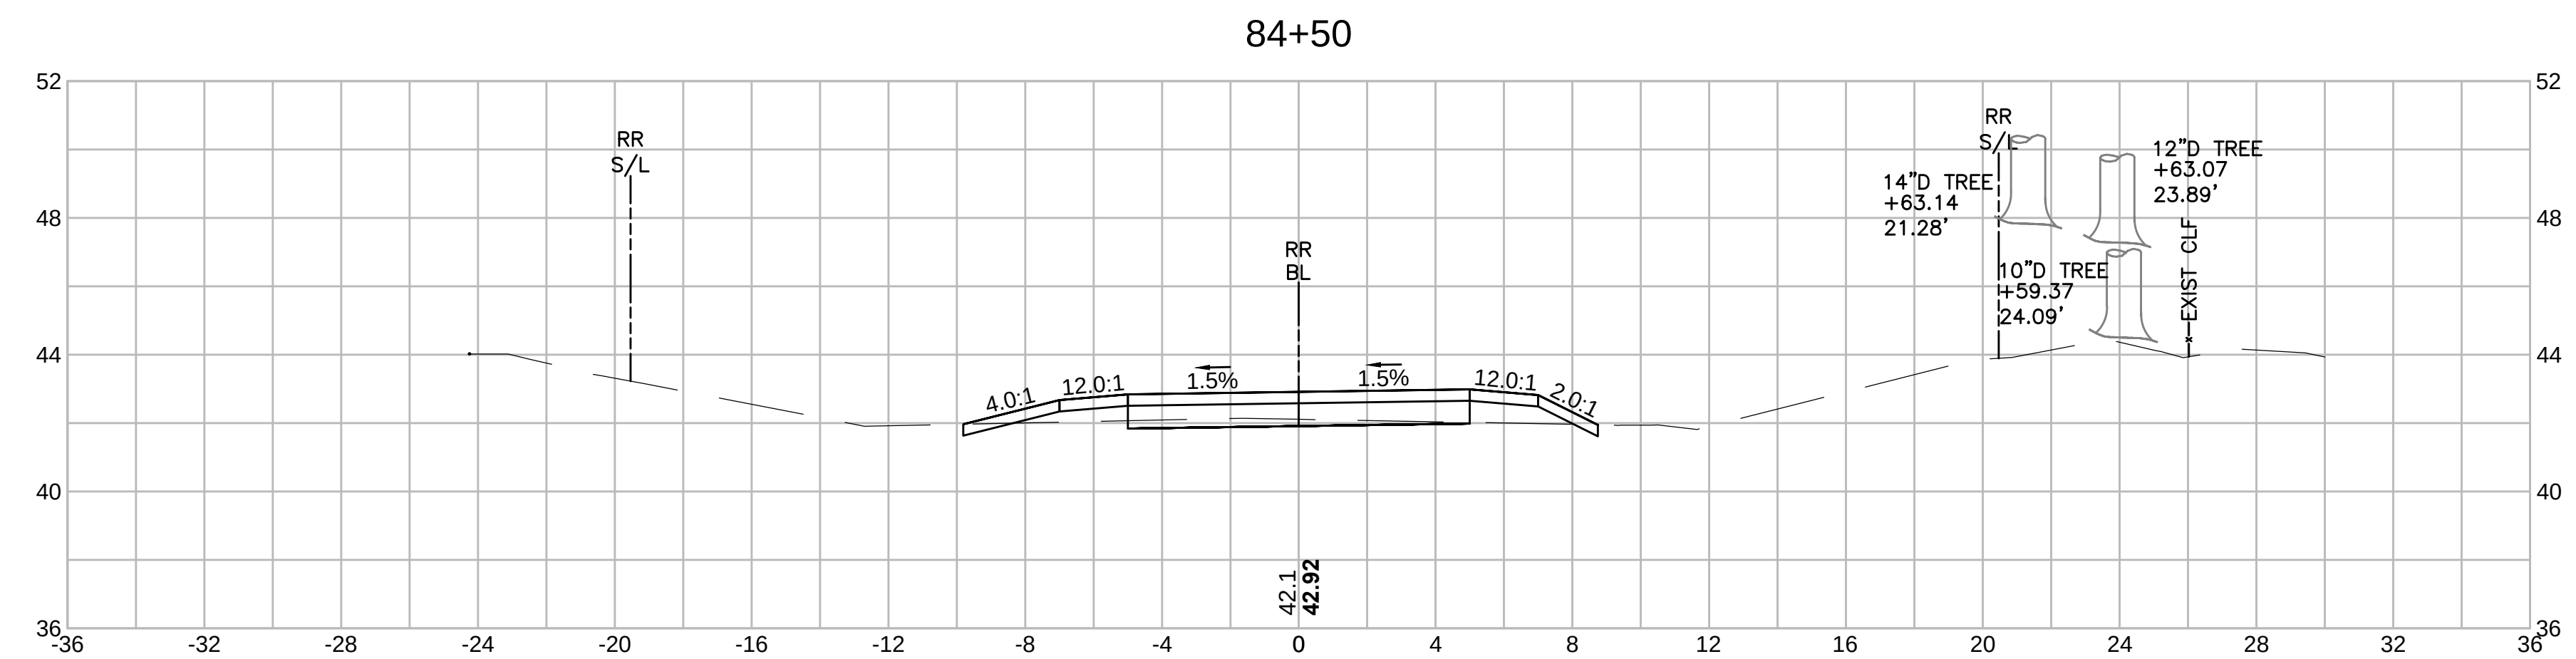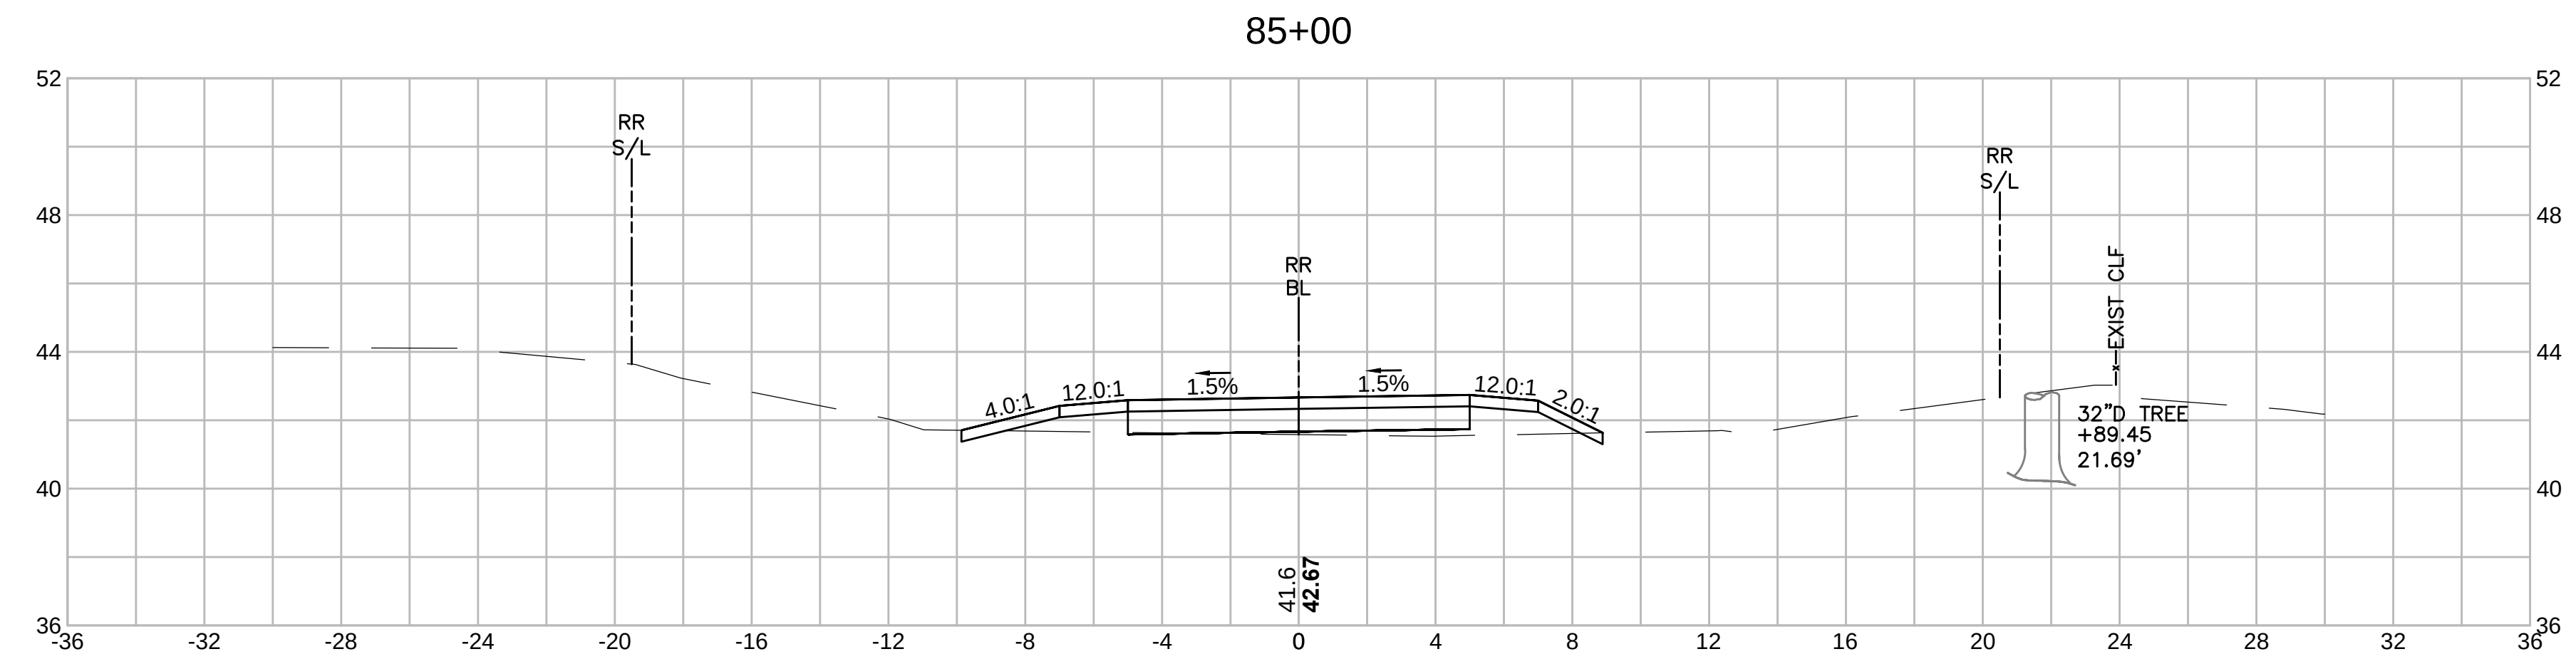

SWAMPSCOTT
SWAMPSCOTT RAIL TRAIL

STATE	SUBMISSION	SHEET NO.	TOTAL SHEETS
MA	PRELIMINARY	115	133
STANTEC PROJECT NO. 179410549			





CROSS SECTIONS
PART 77 OF 95

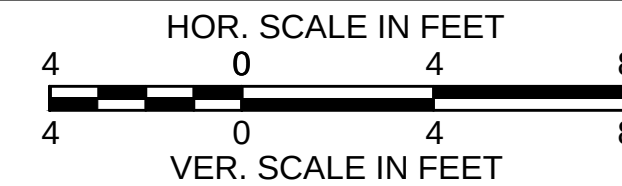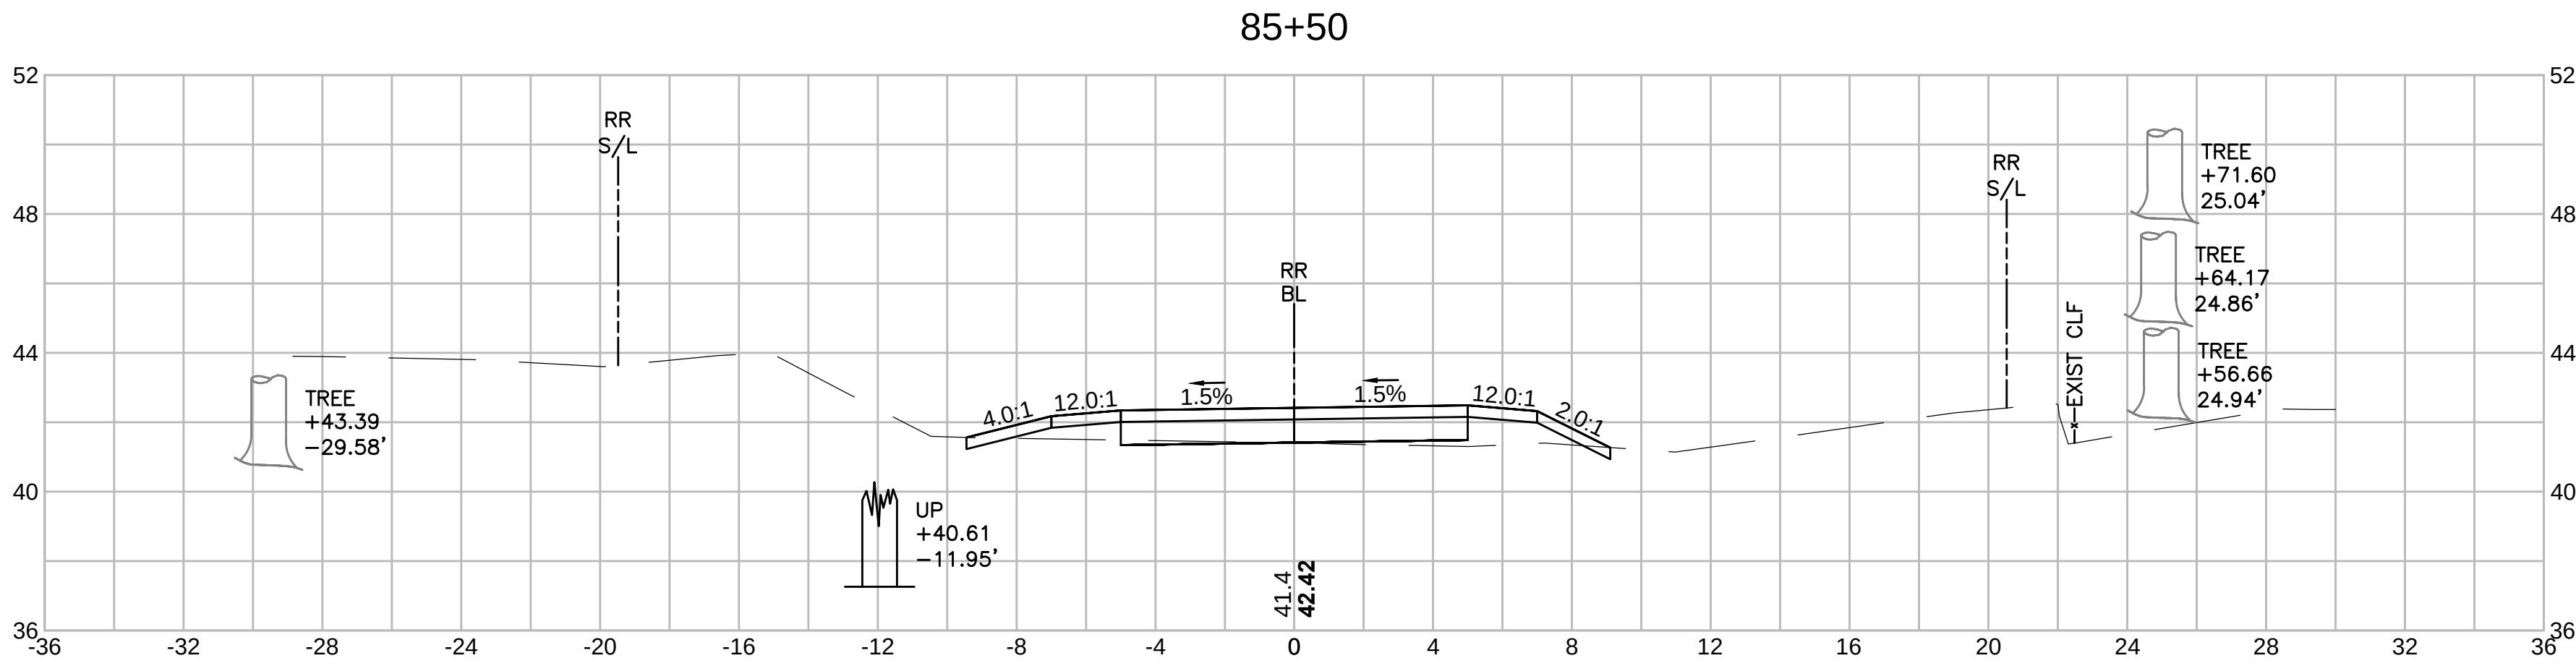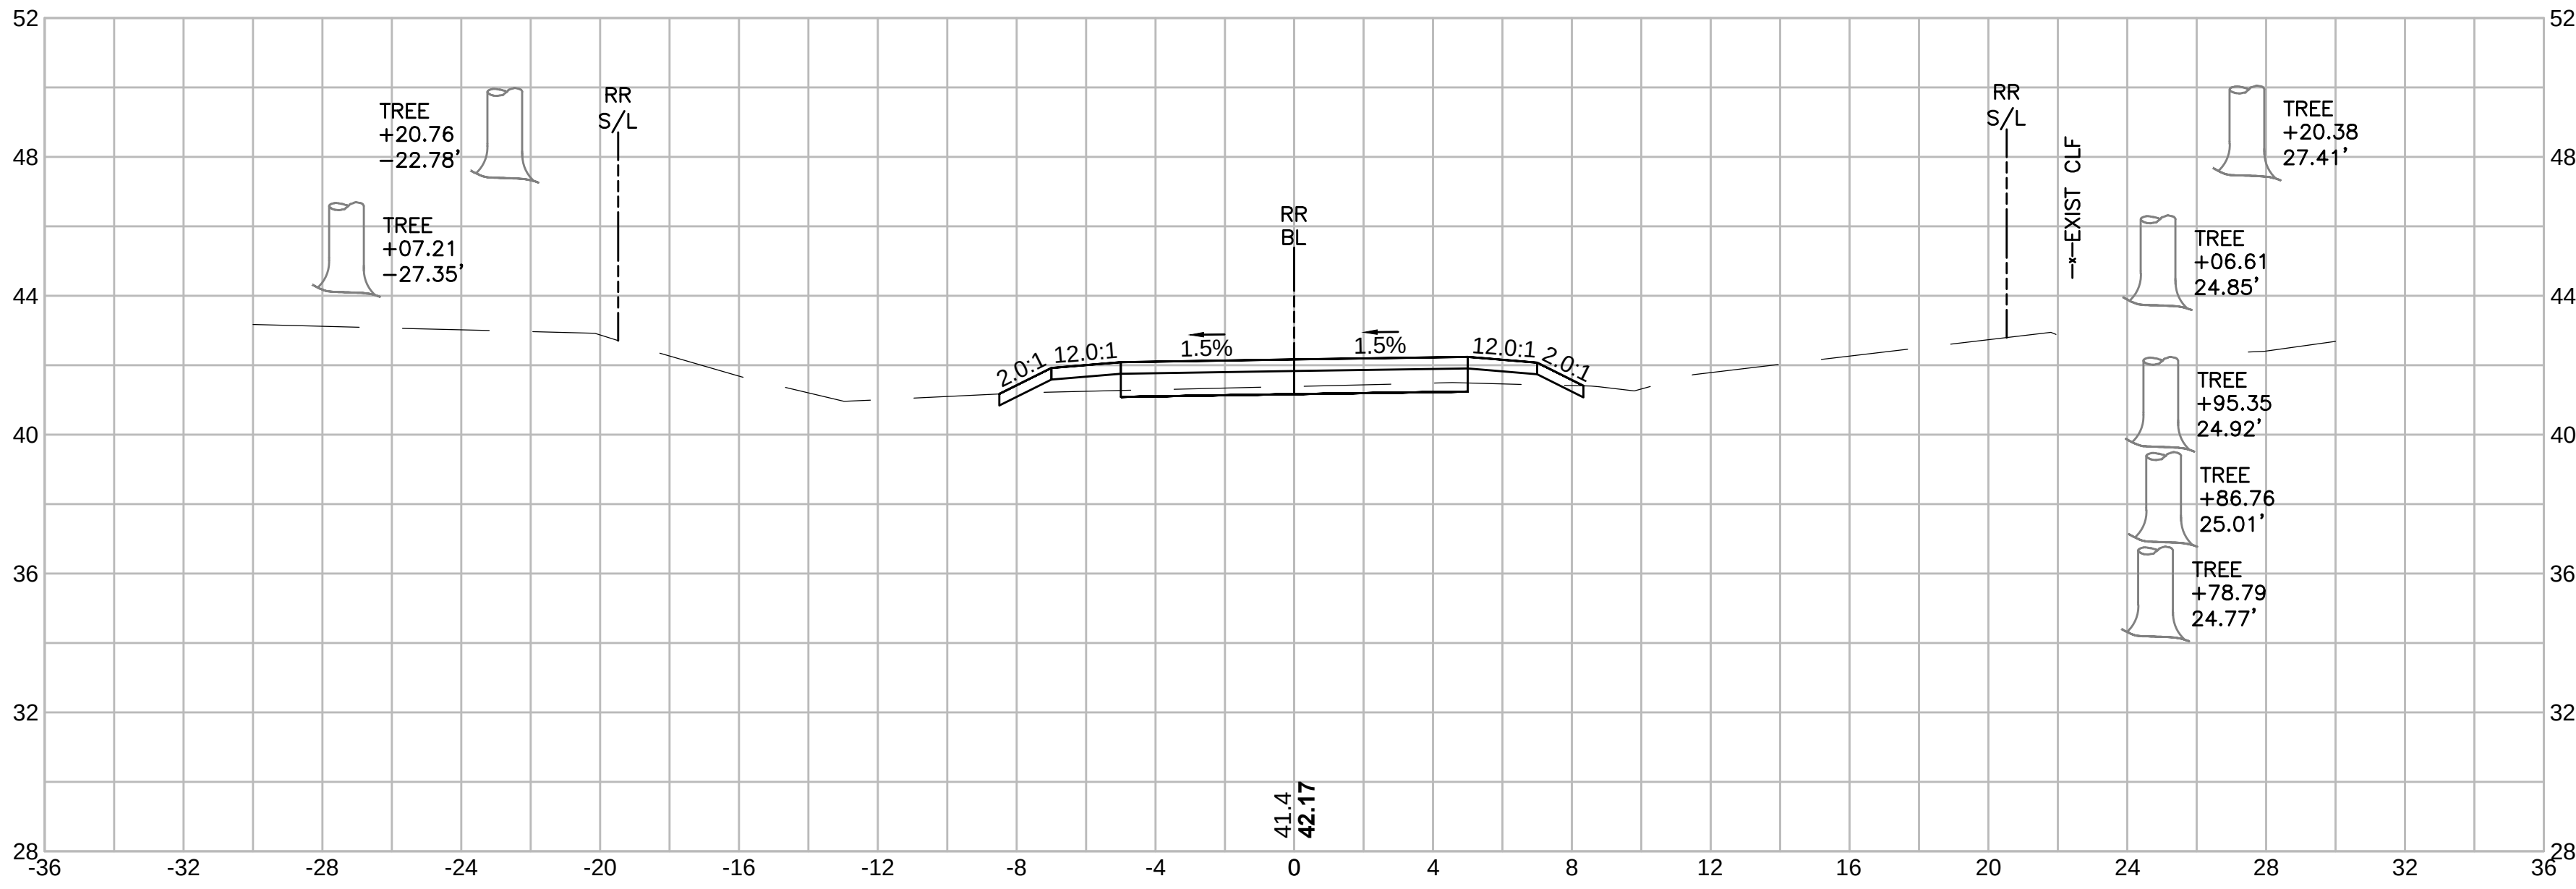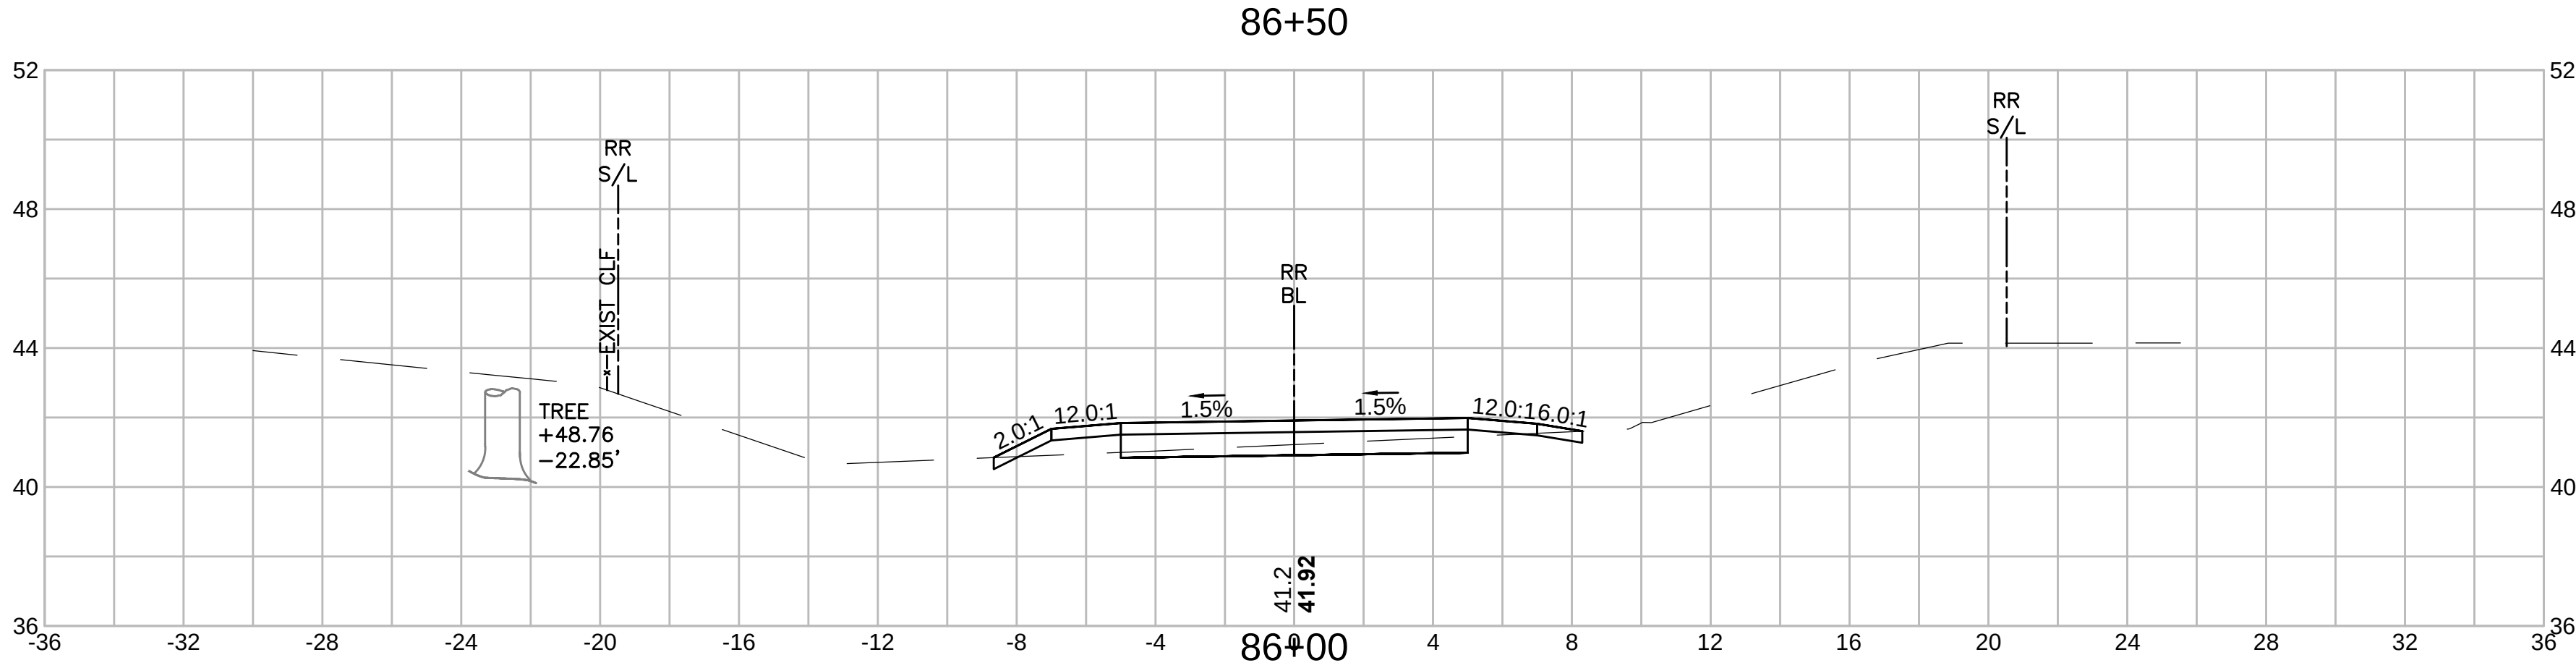

SWAMPSCOTT
SWAMPSCOTT RAIL TRAIL

STATE	SUBMISSION	SHEET NO.	TOTAL SHEETS
MA	PRELIMINARY	116	133
STANTEC PROJECT NO. 179410549			





CROSS SECTIONS
PART 78 OF 95

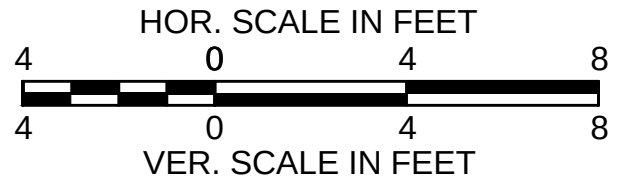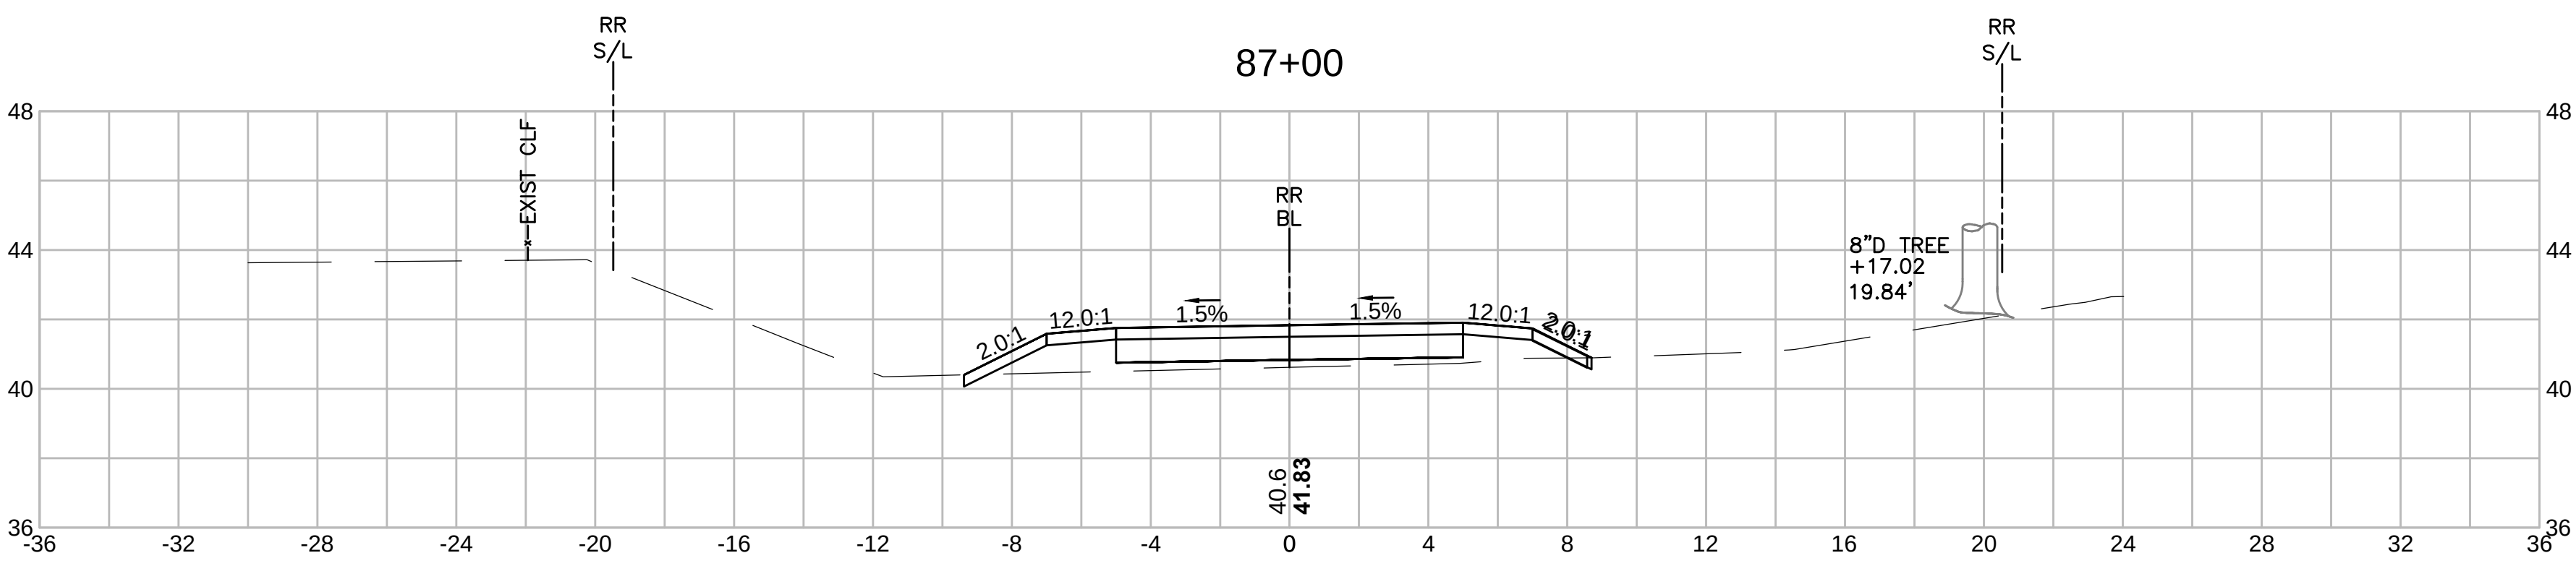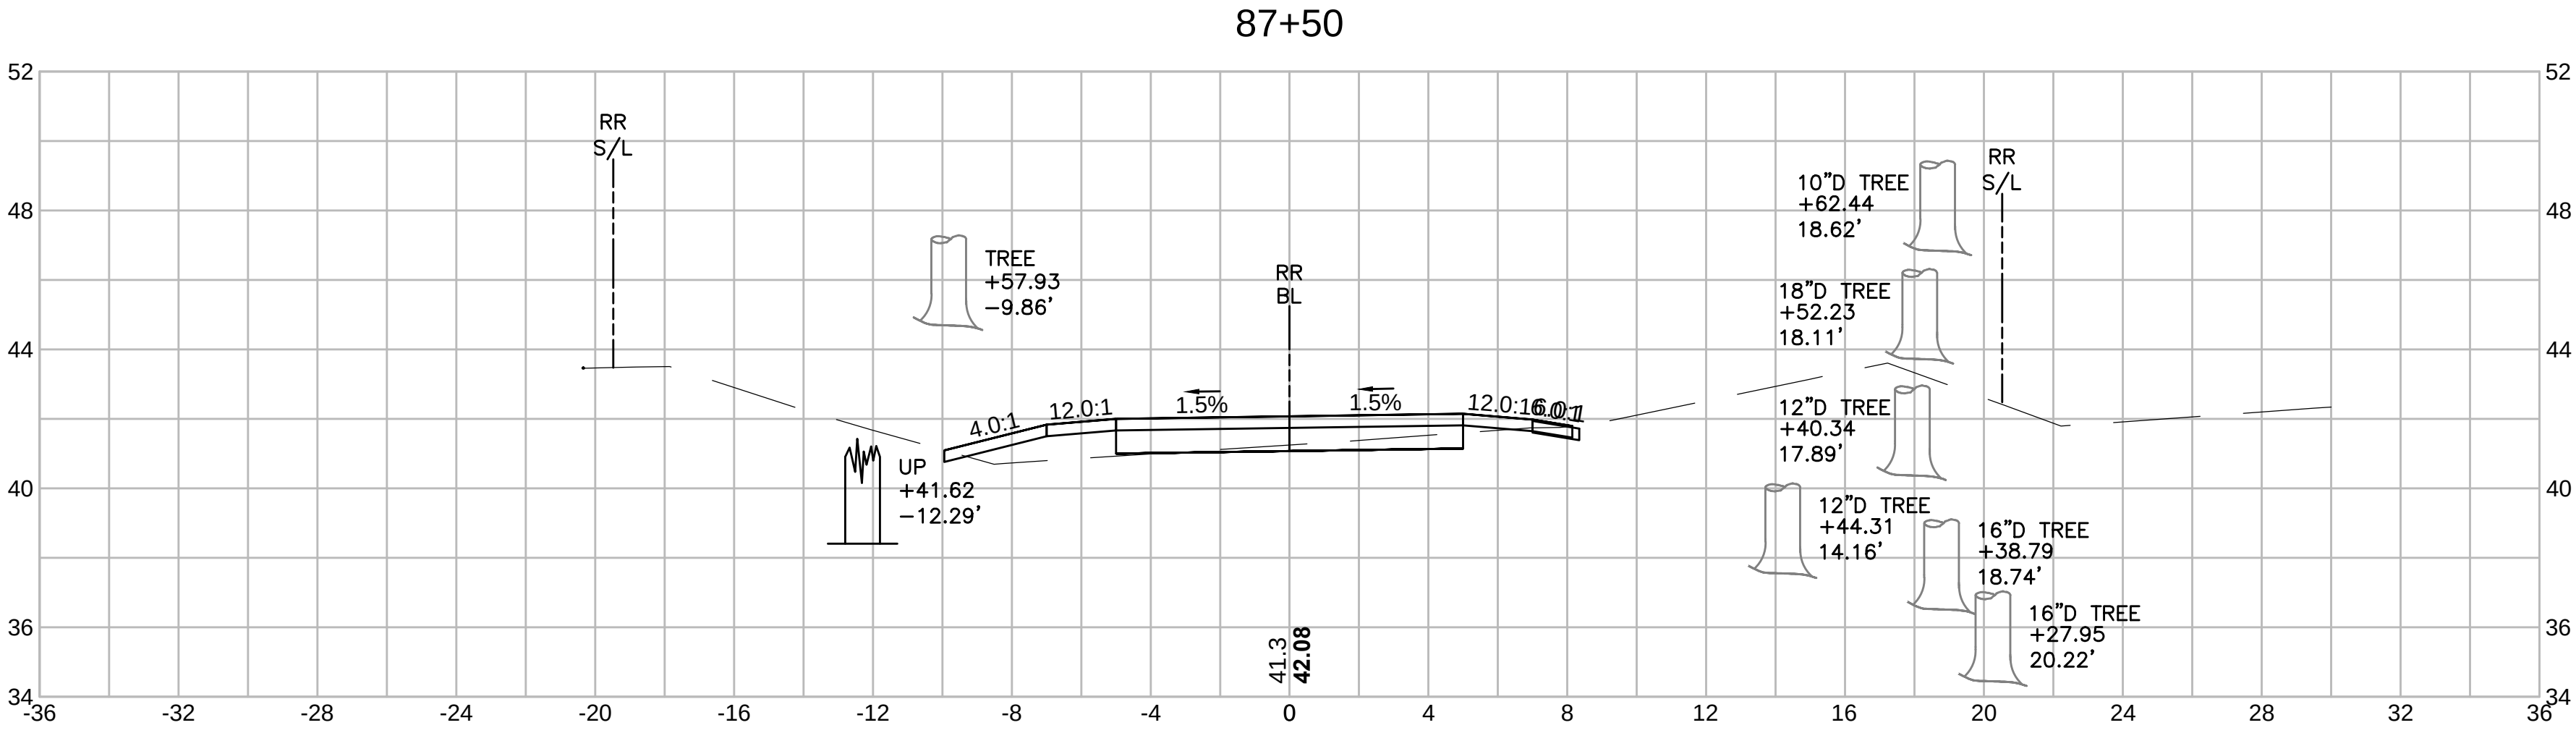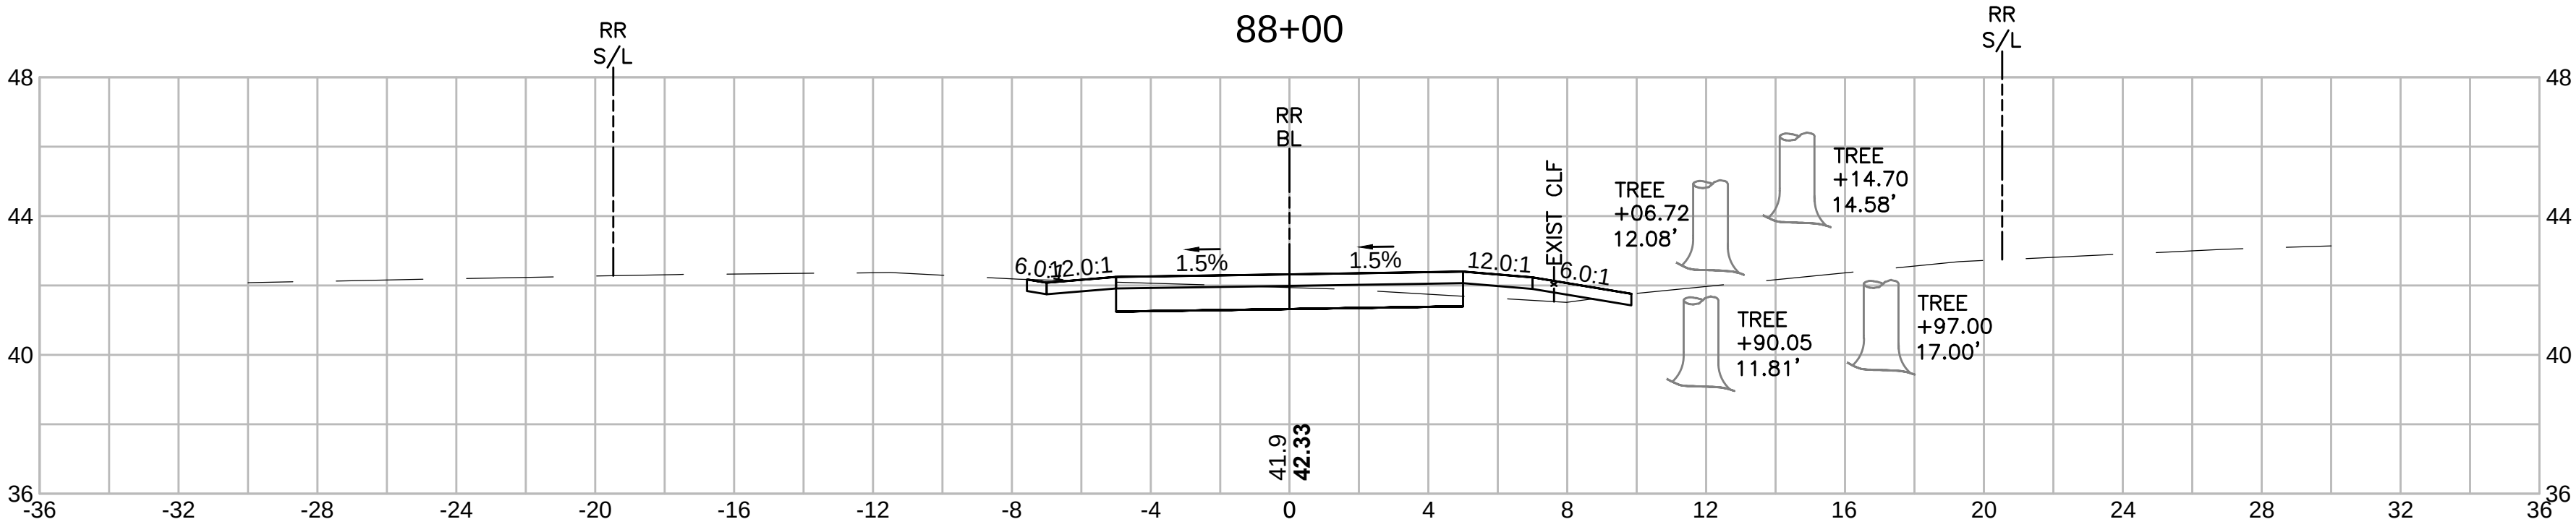

SWAMPSCOTT
SWAMPSCOTT RAIL TRAIL

STATE	SUBMISSION	SHEET NO.	TOTAL SHEETS
MA	PRELIMINARY	117	133
STANTEC PROJECT NO. 179410549			





CROSS SECTIONS
PART 79 OF 95

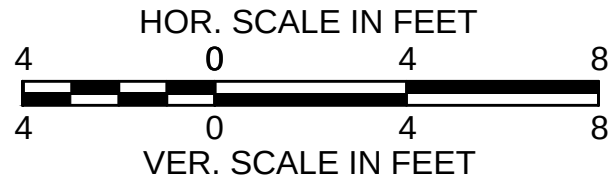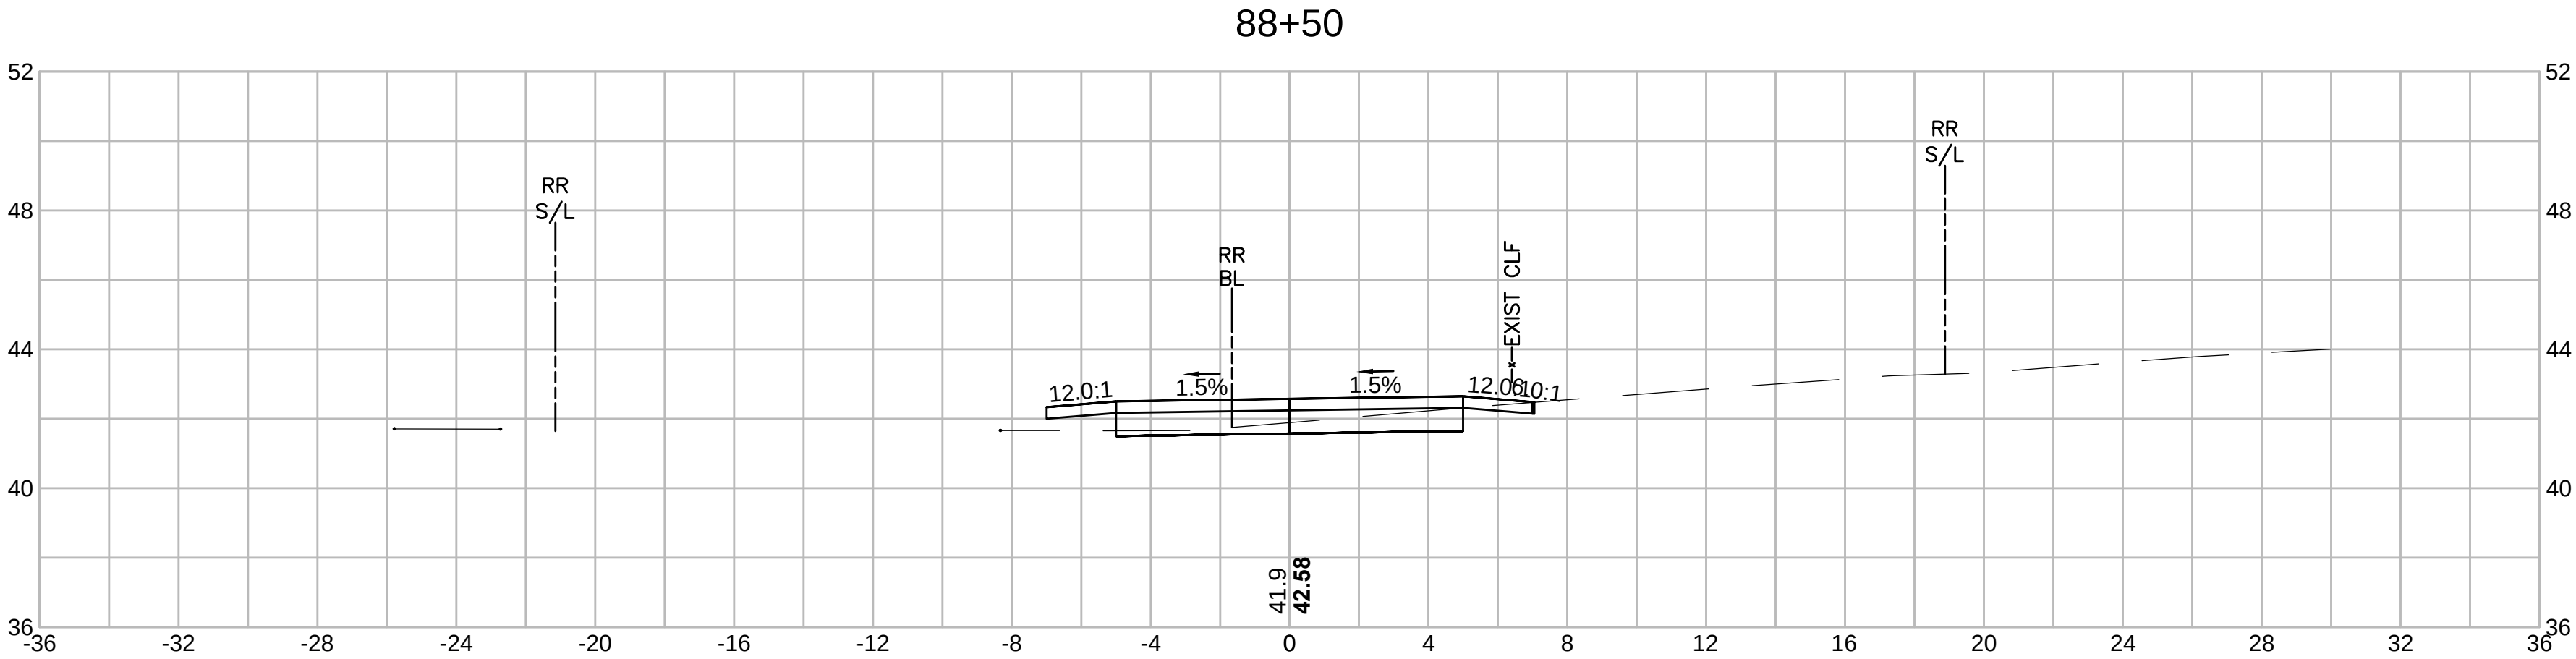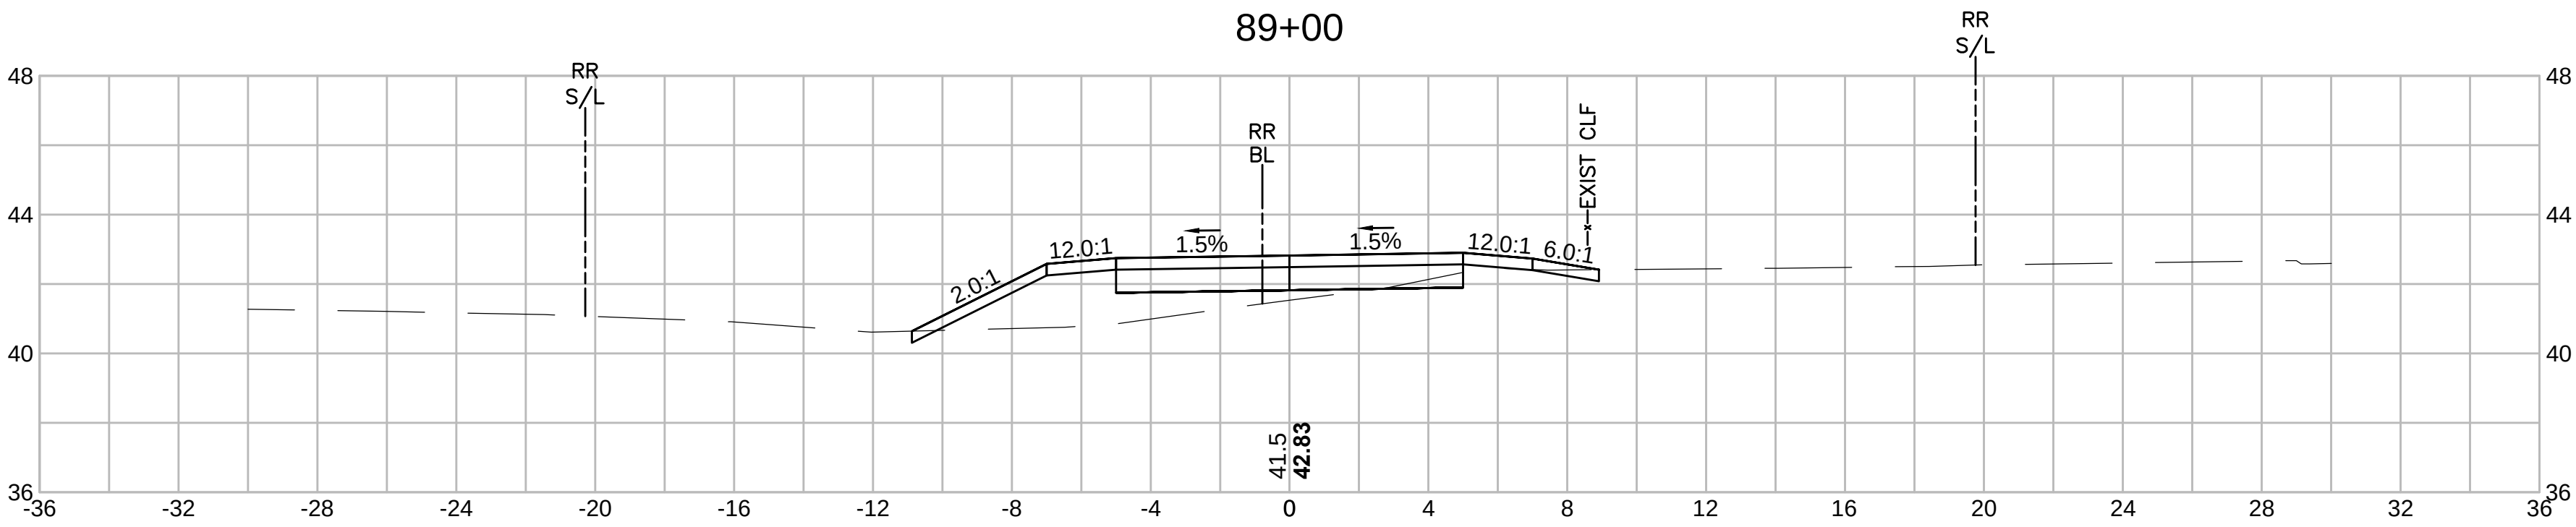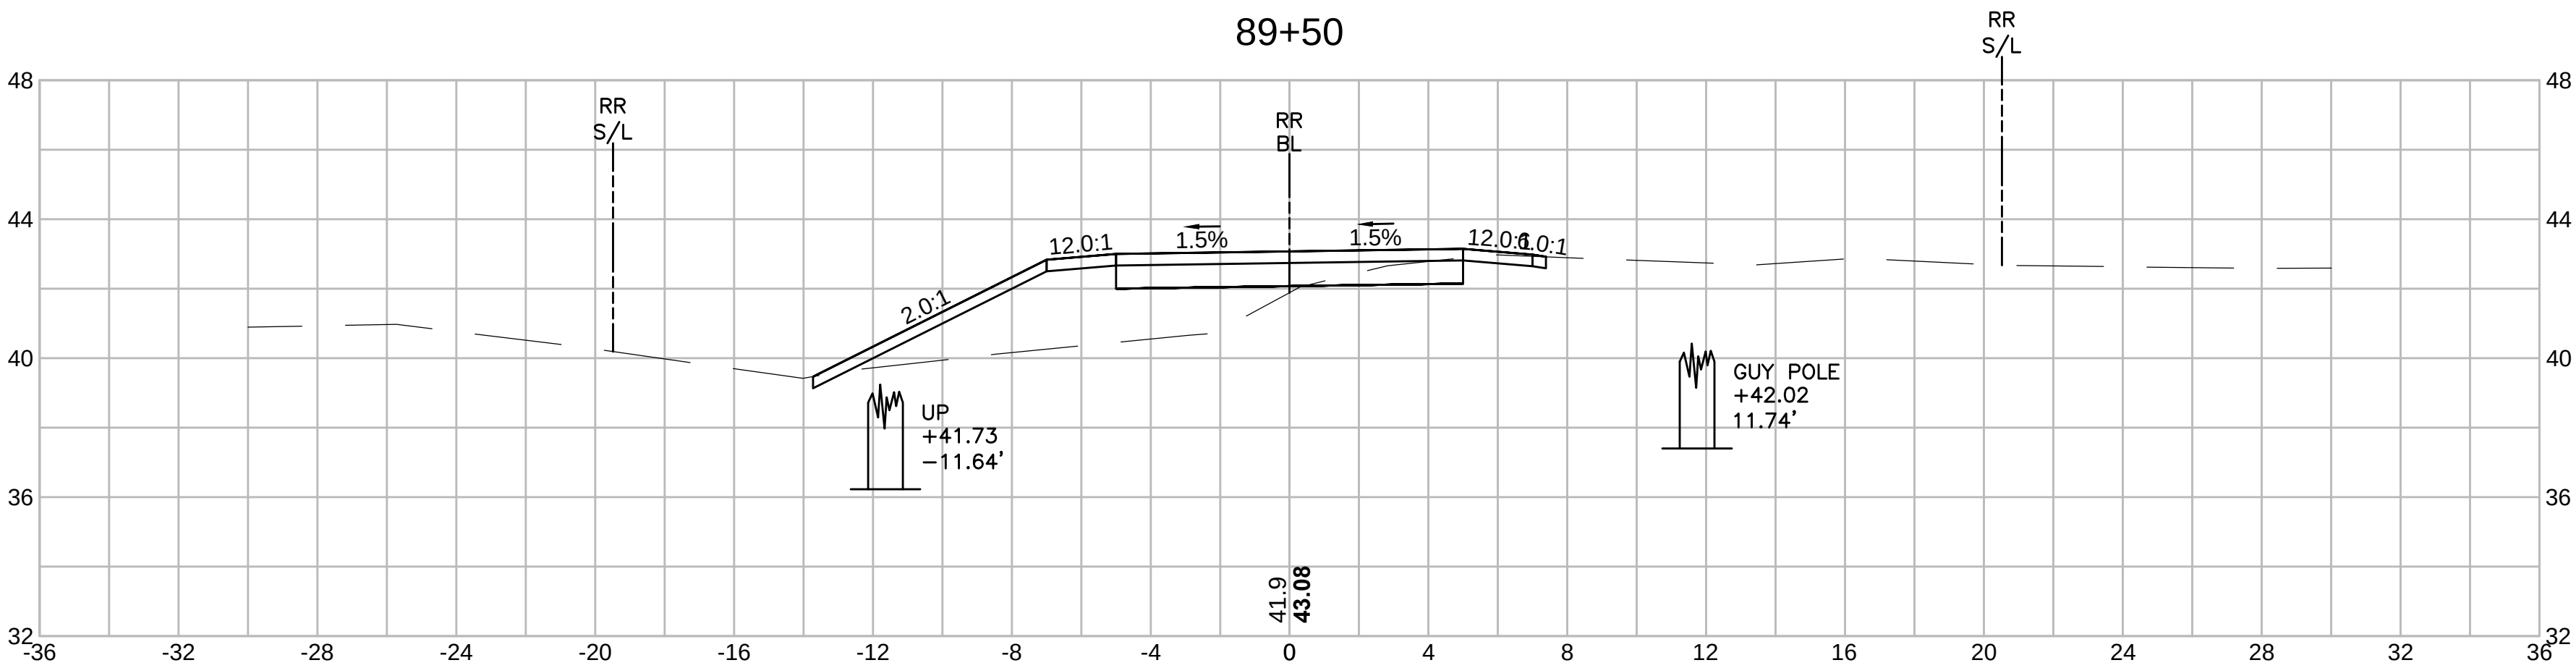

SWAMPSCOTT
SWAMPSCOTT RAIL TRAIL

STATE	SUBMISSION	SHEET NO.	TOTAL SHEETS
MA	PRELIMINARY	118	133
STANTEC PROJECT NO. 179410549			





CROSS SECTIONS
PART 80 OF 95

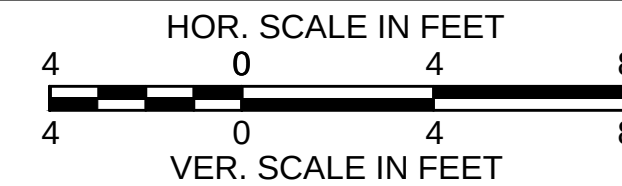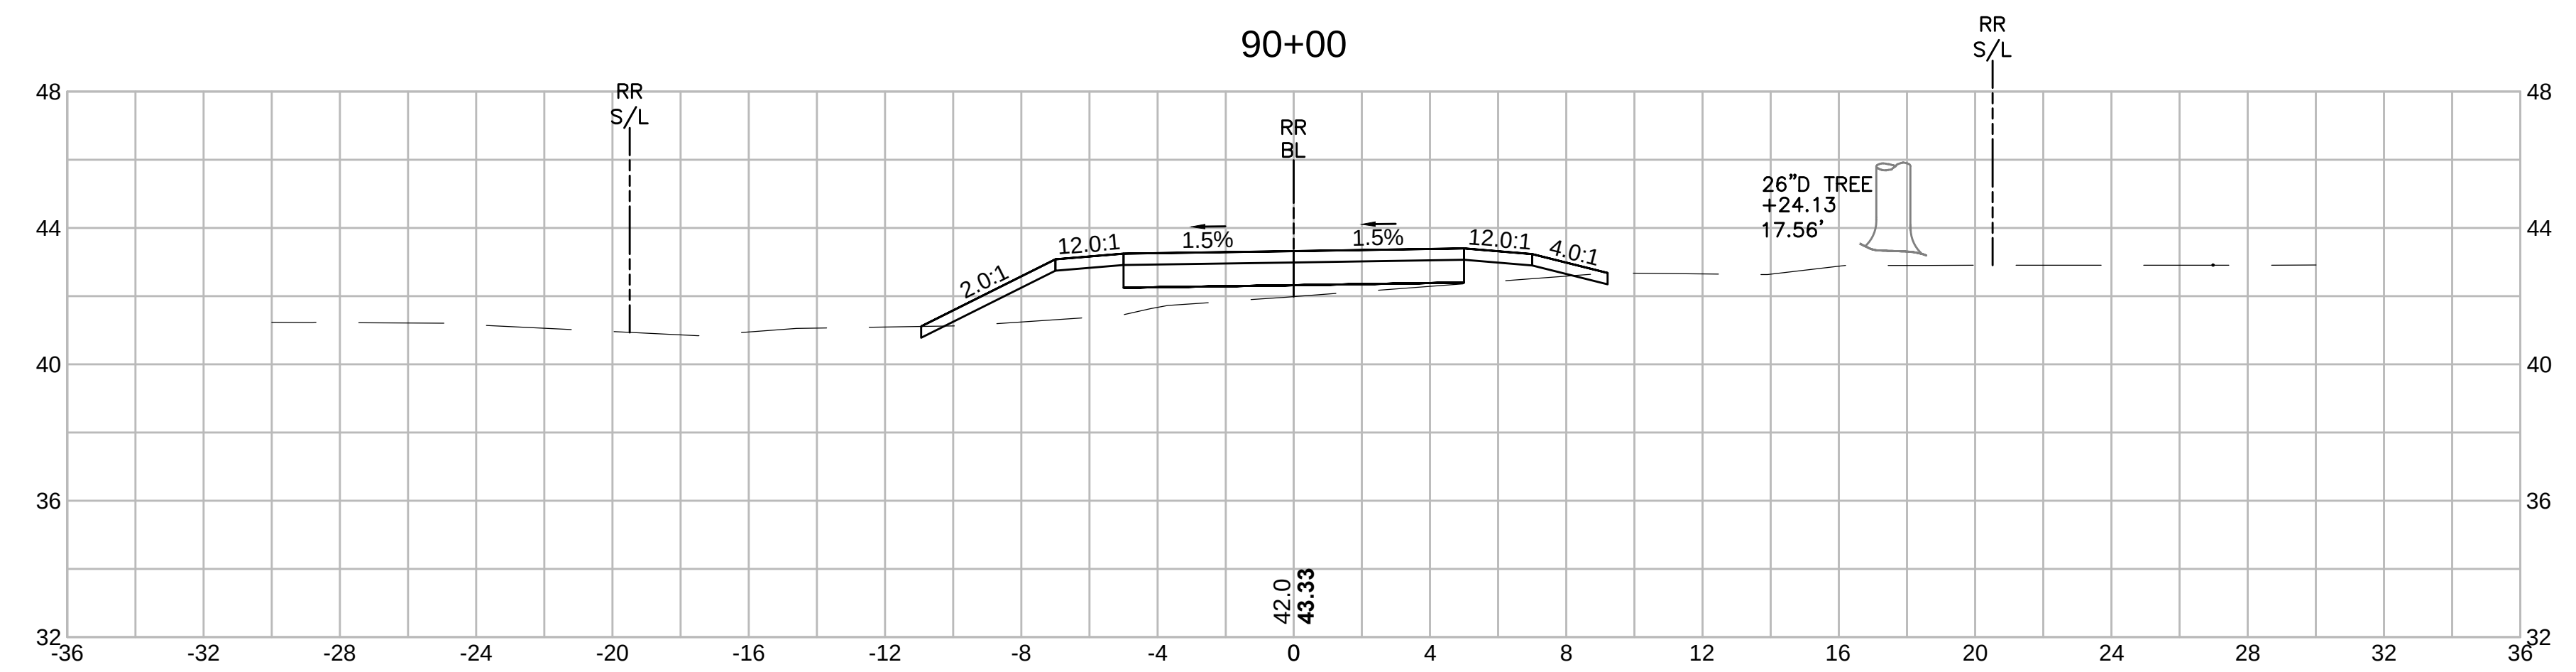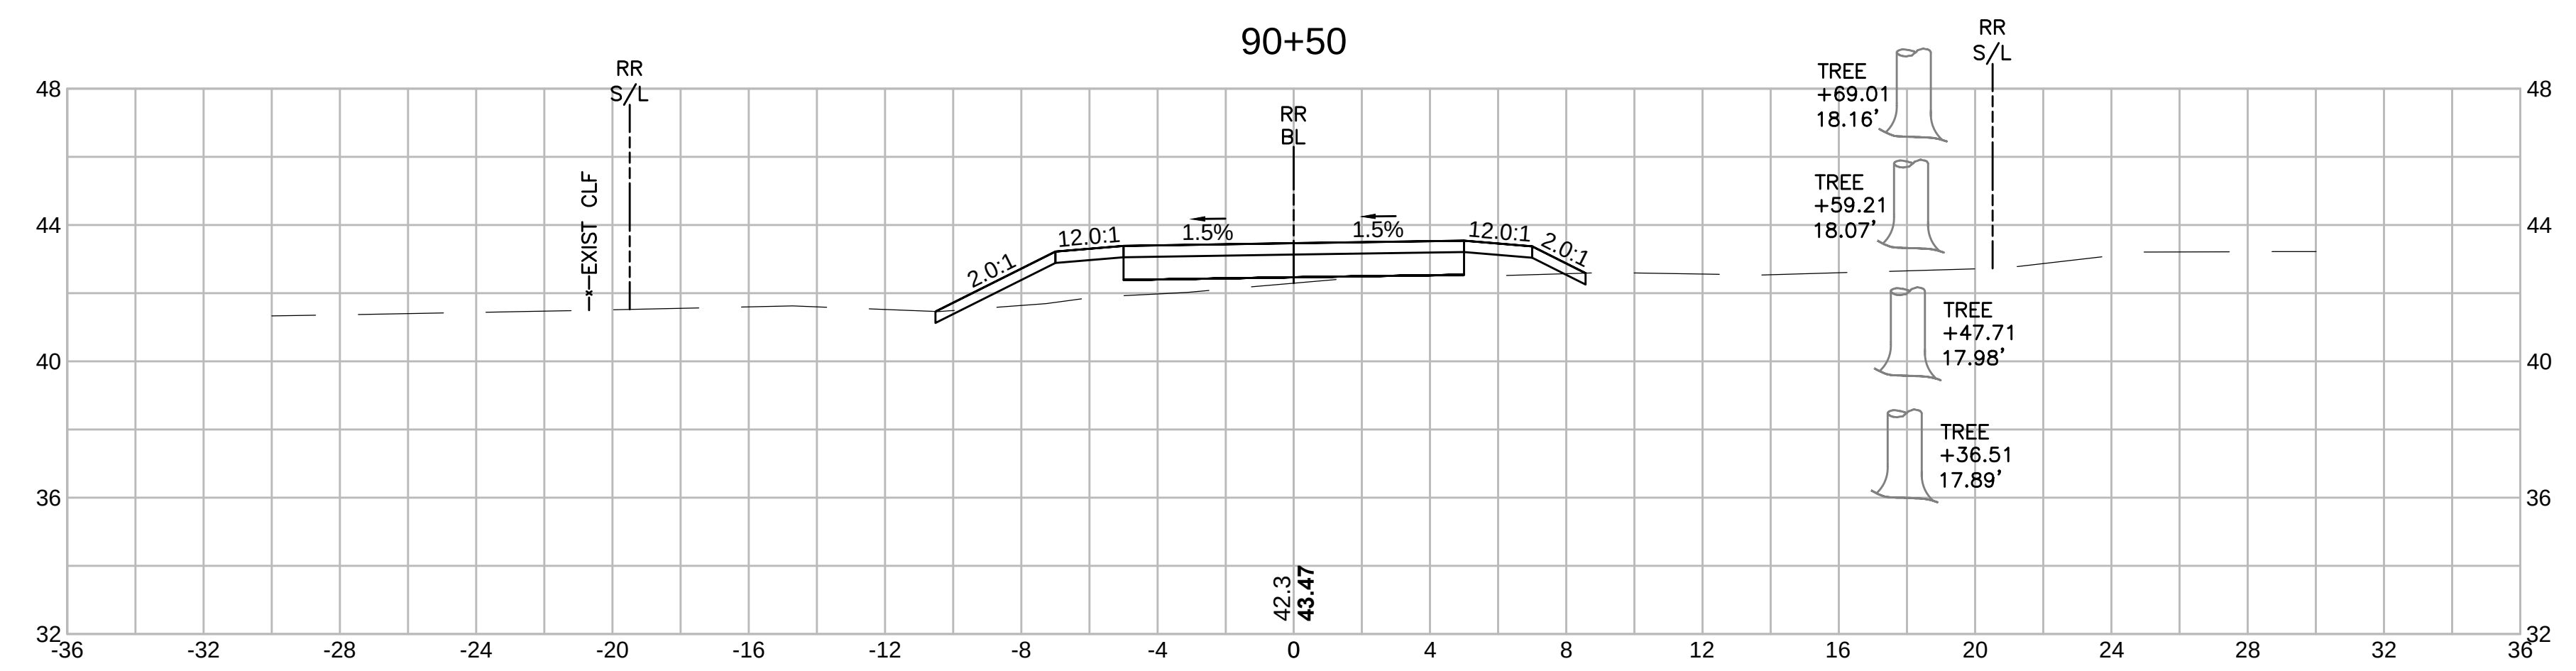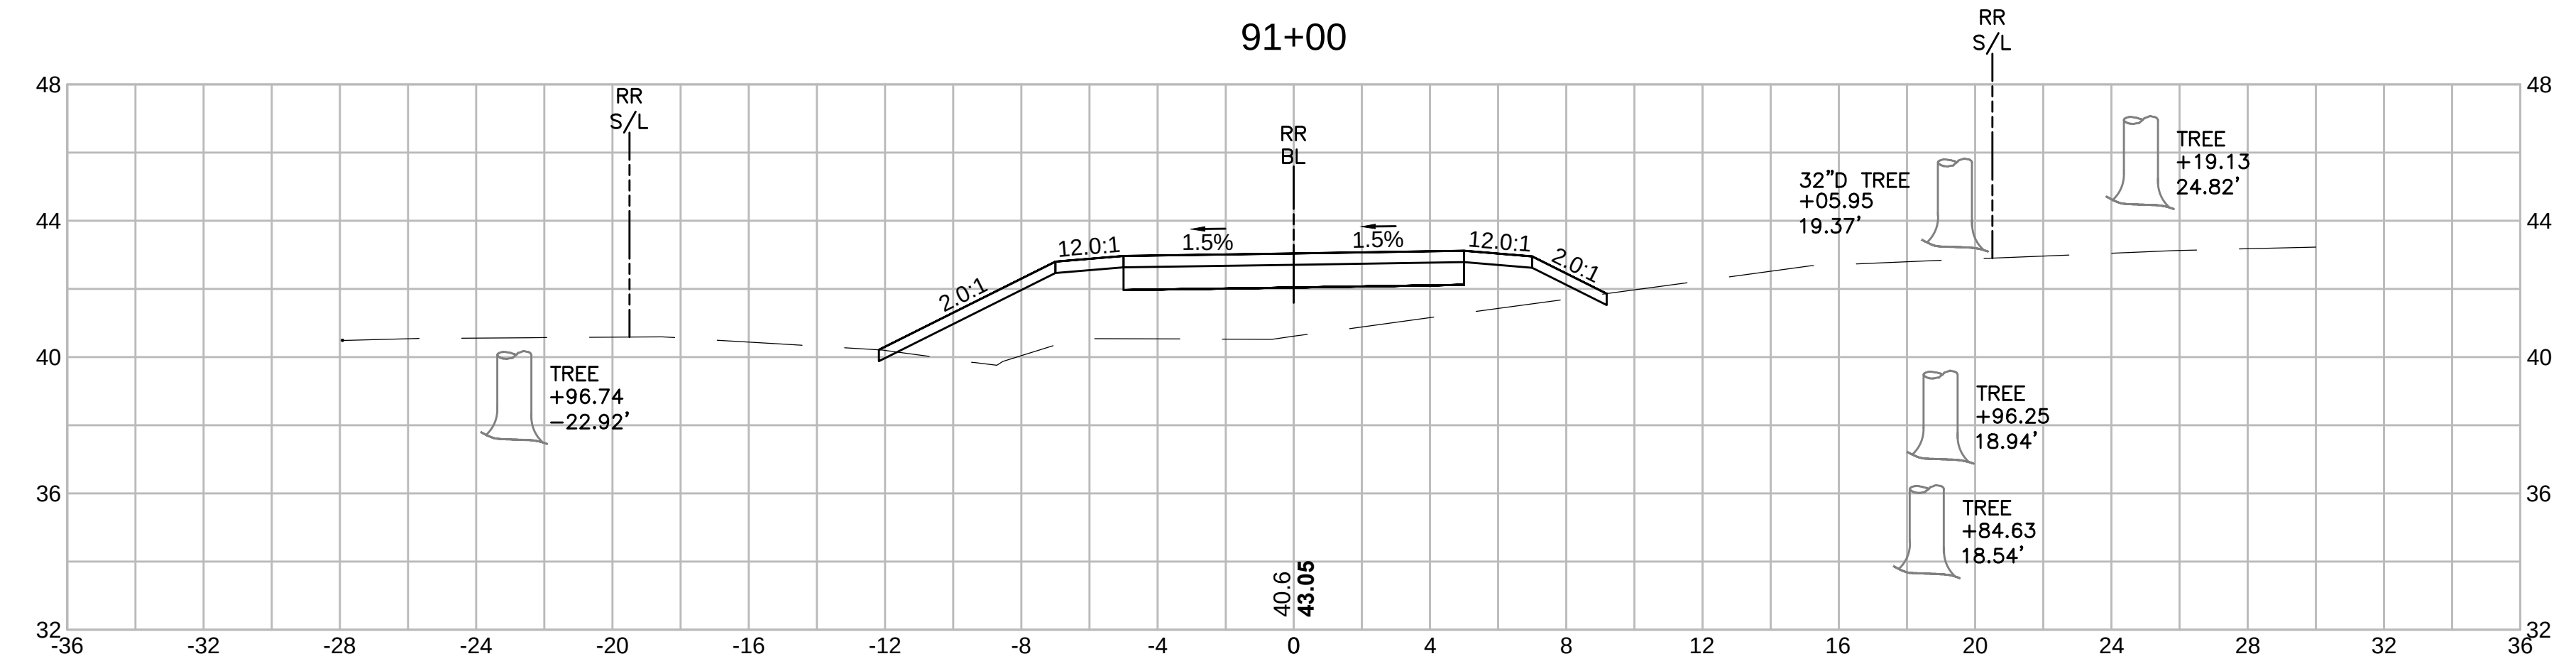

SWAMPSCOTT
SWAMPSCOTT RAIL TRAIL

STATE	SUBMISSION	SHEET NO.	TOTAL SHEETS
MA	PRELIMINARY	119	133
STANTEC PROJECT NO. 179410549			

CROSS SECTIONS
PART 81 OF 95

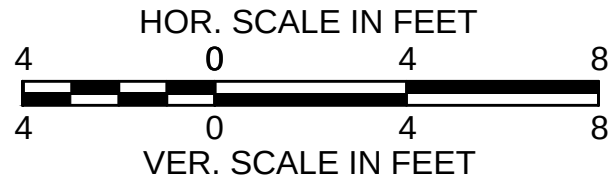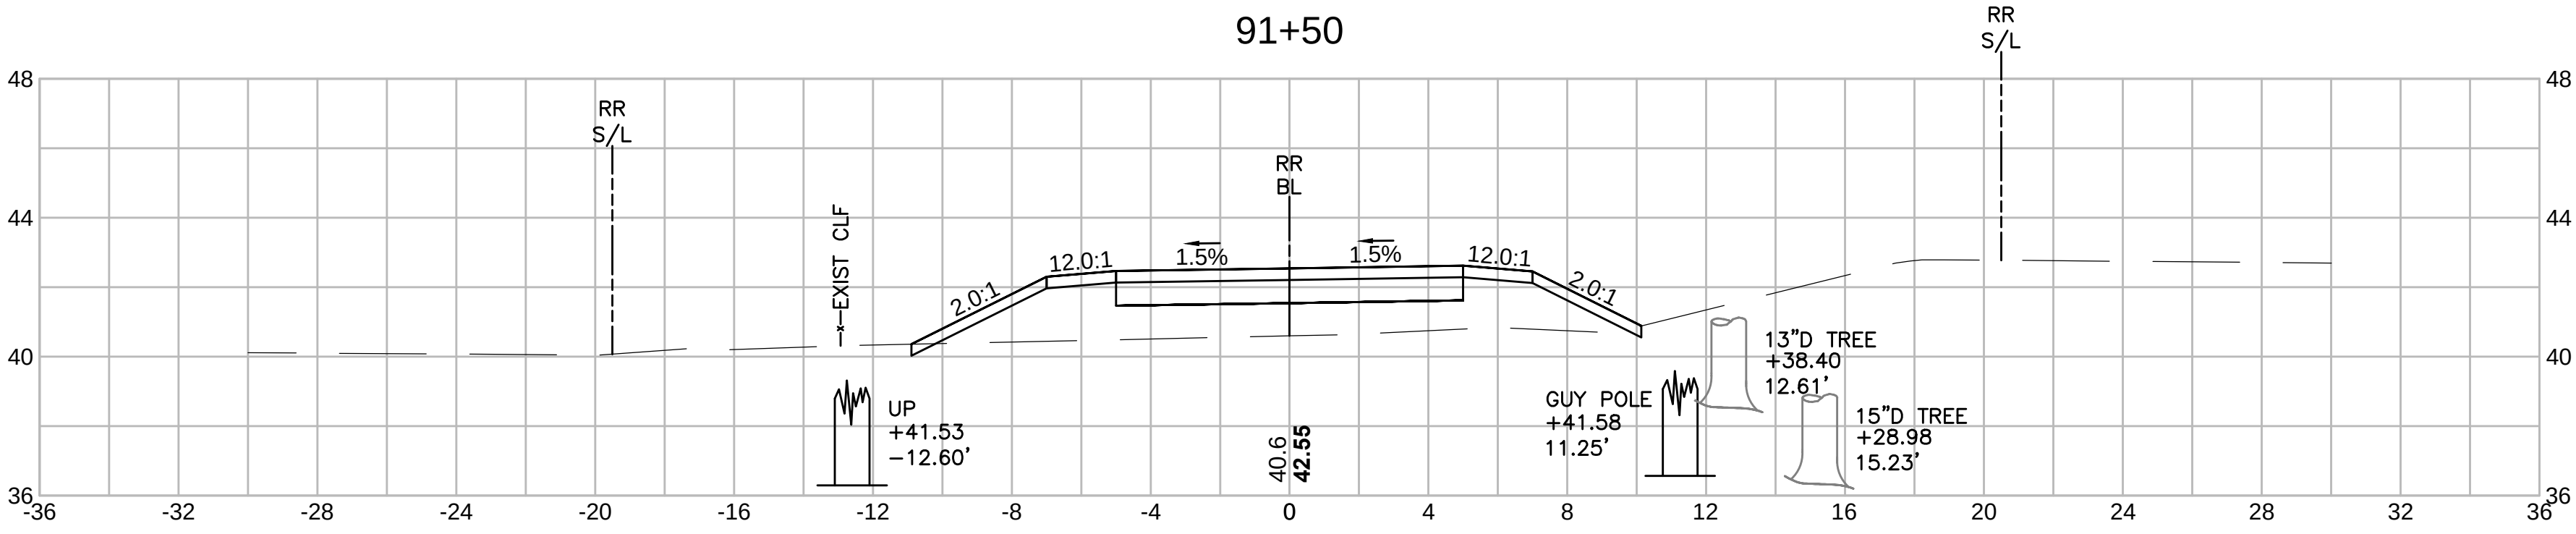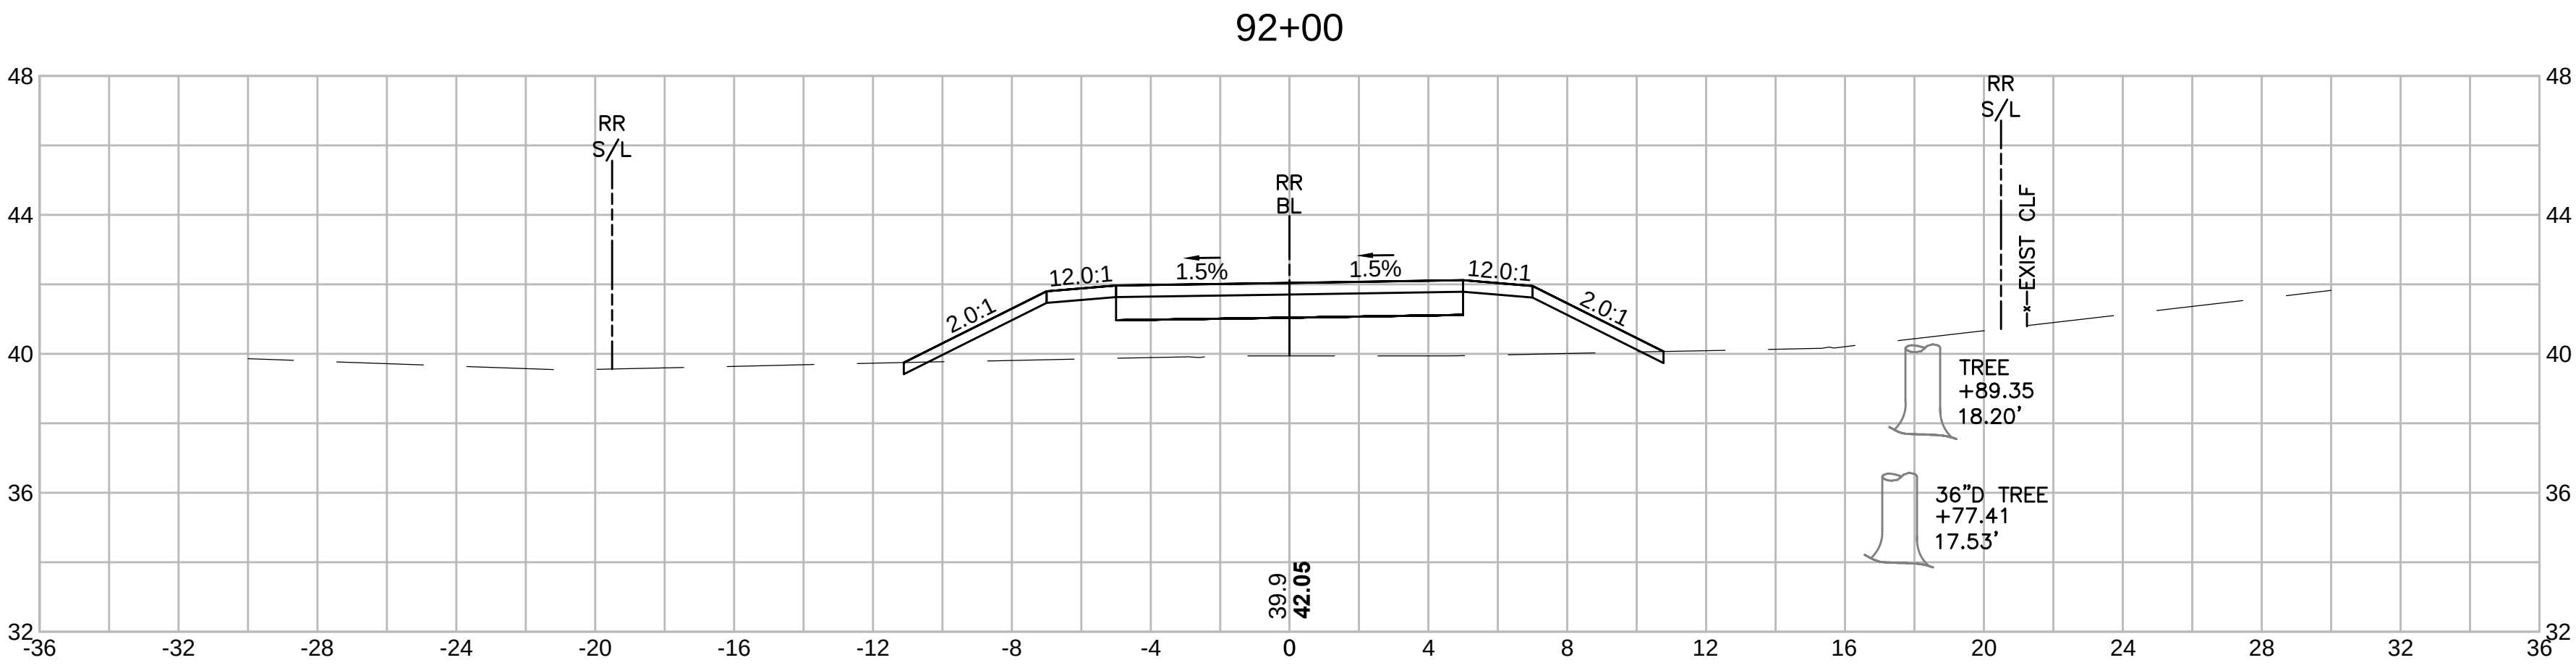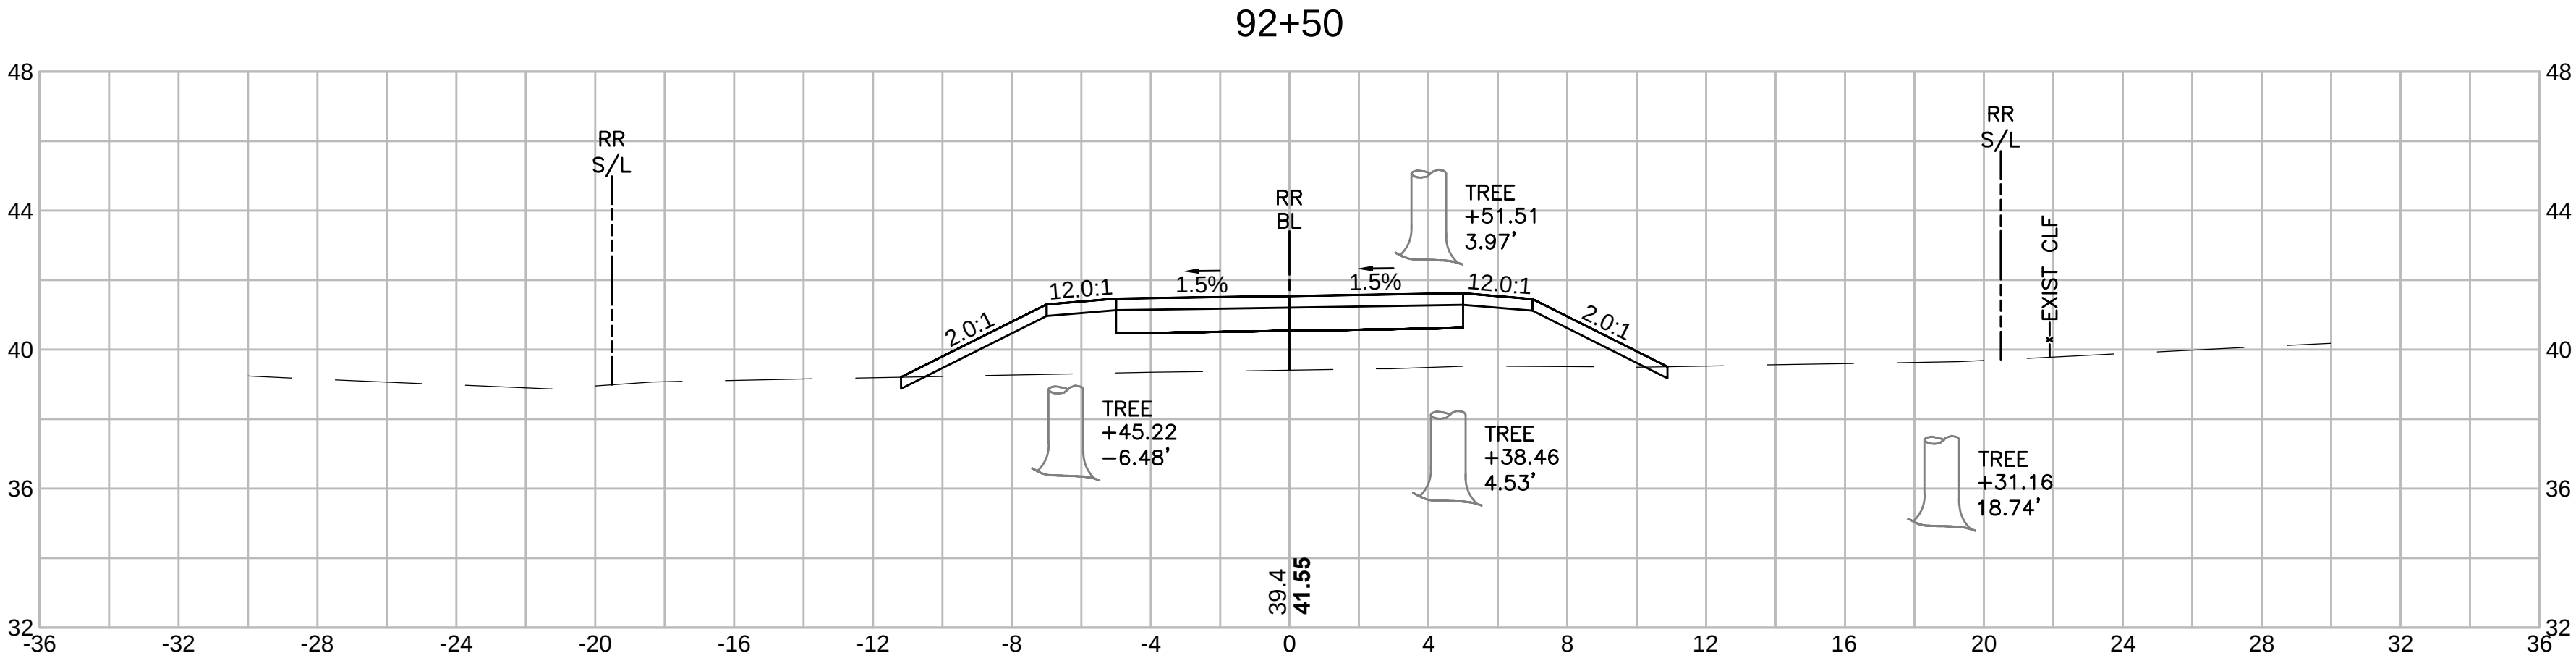


SWAMPSCOTT
SWAMPSCOTT RAIL TRAIL


STATE	SUBMISSION	SHEET NO.	TOTAL SHEETS
MA	PRELIMINARY	120	133
STANTEC PROJECT NO. 179410549			

CROSS SECTIONS
PART 82 OF 95



94+00

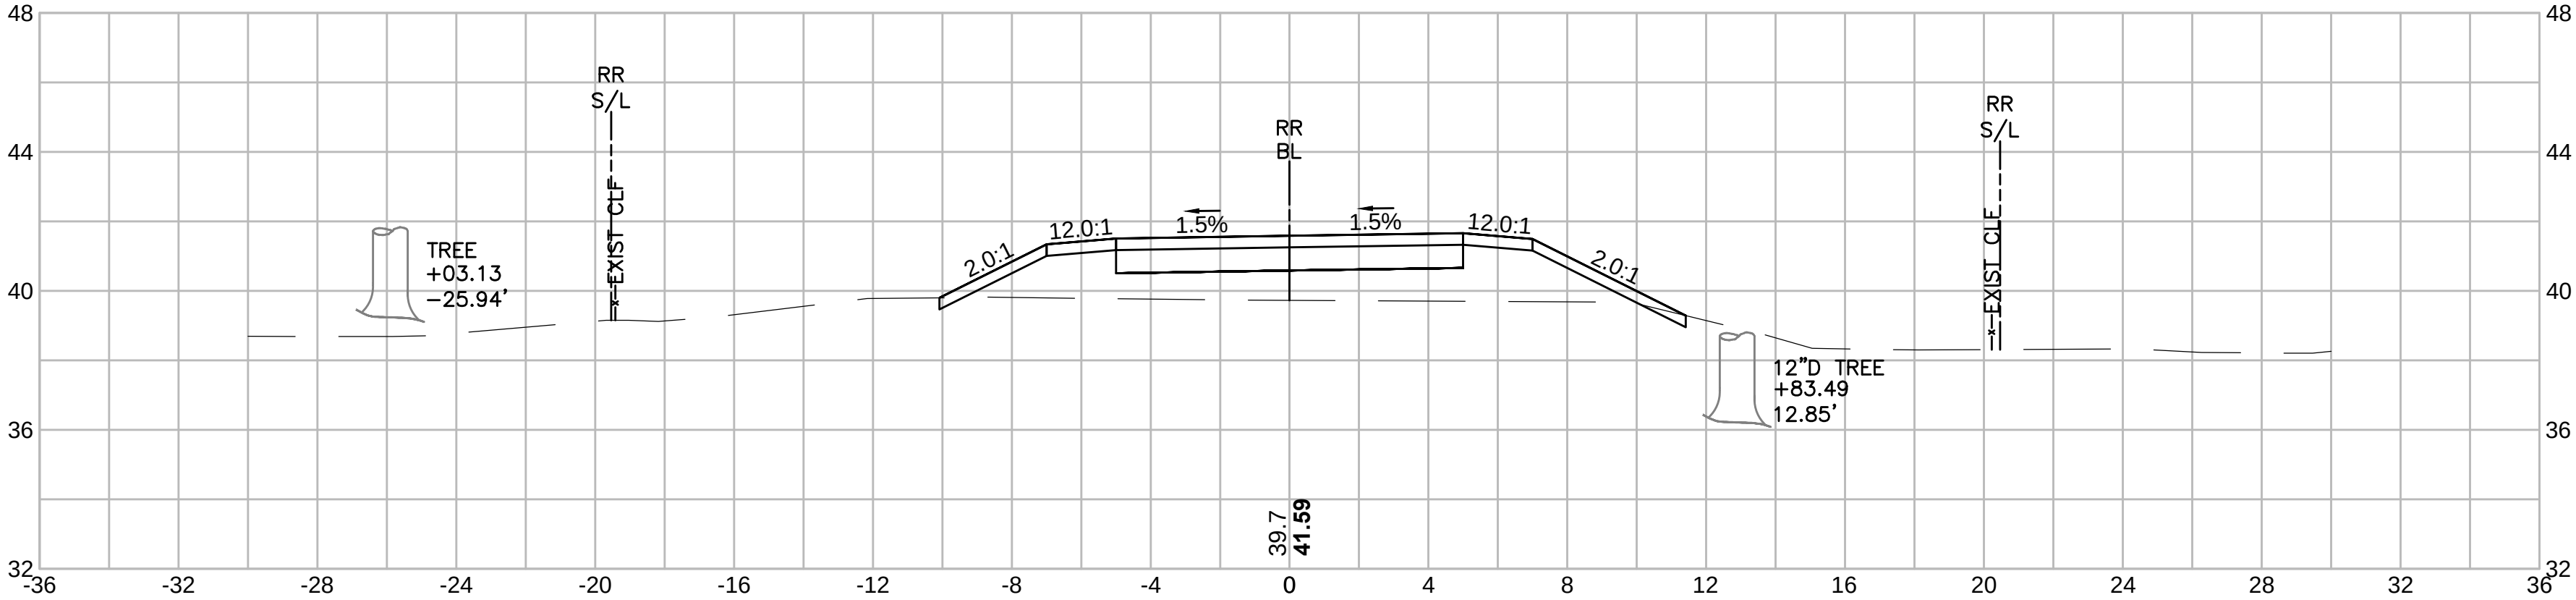

93+50




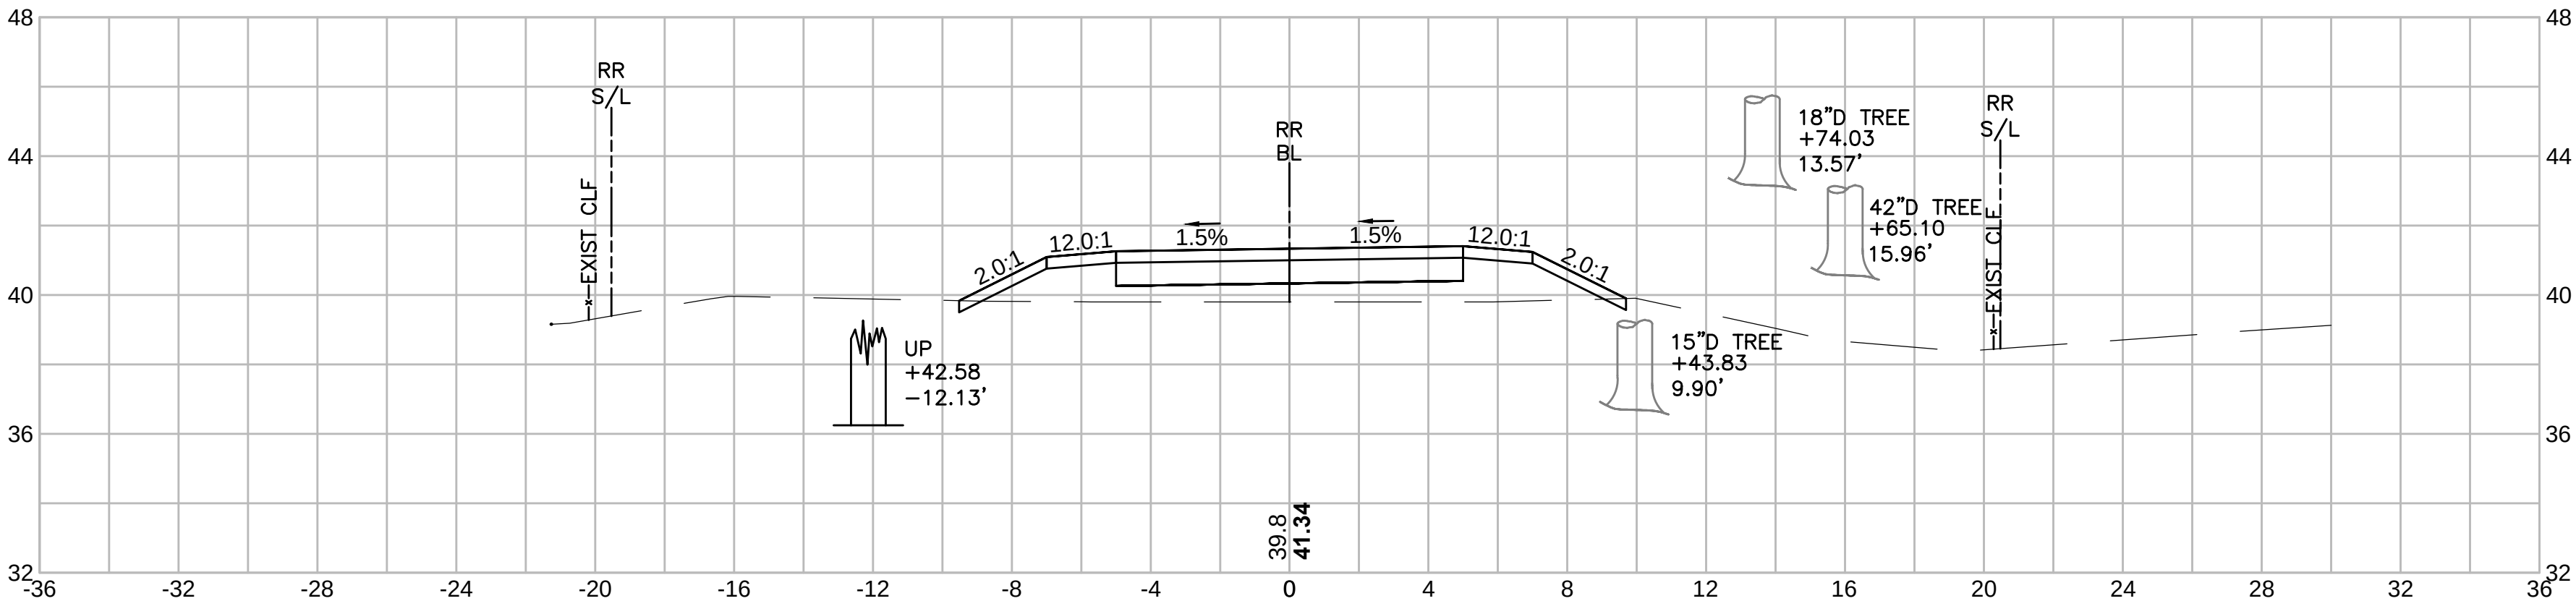


93+00

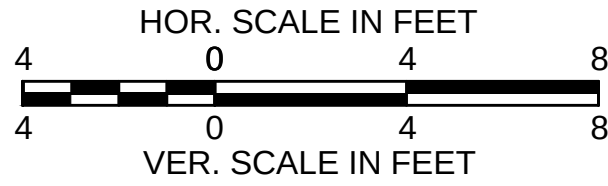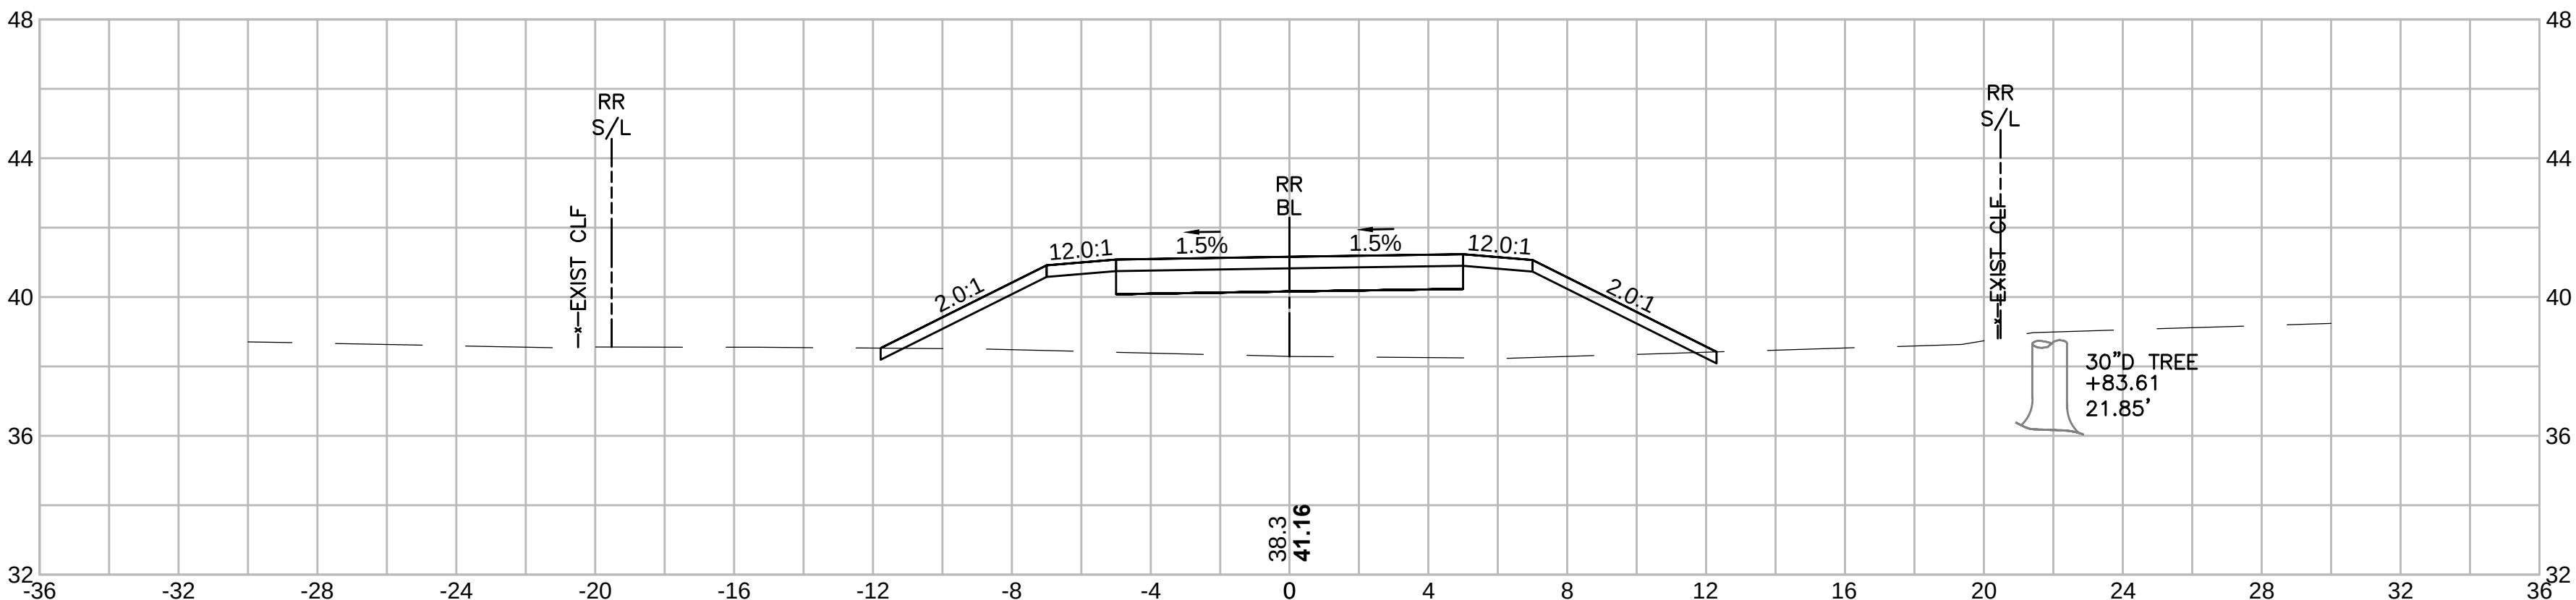

SWAMPSCOTT SWAMPSCOTT RAIL TRAIL			
STATE	SUBMISSION	SHEET NO.	TOTAL SHEETS
MA	PRELIMINARY	121	133
STANTEC PROJECT NO. 179410549			




CROSS SECTIONS
PART 83 OF 95

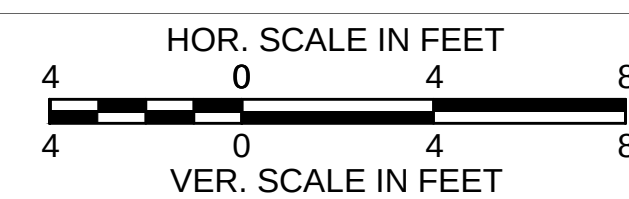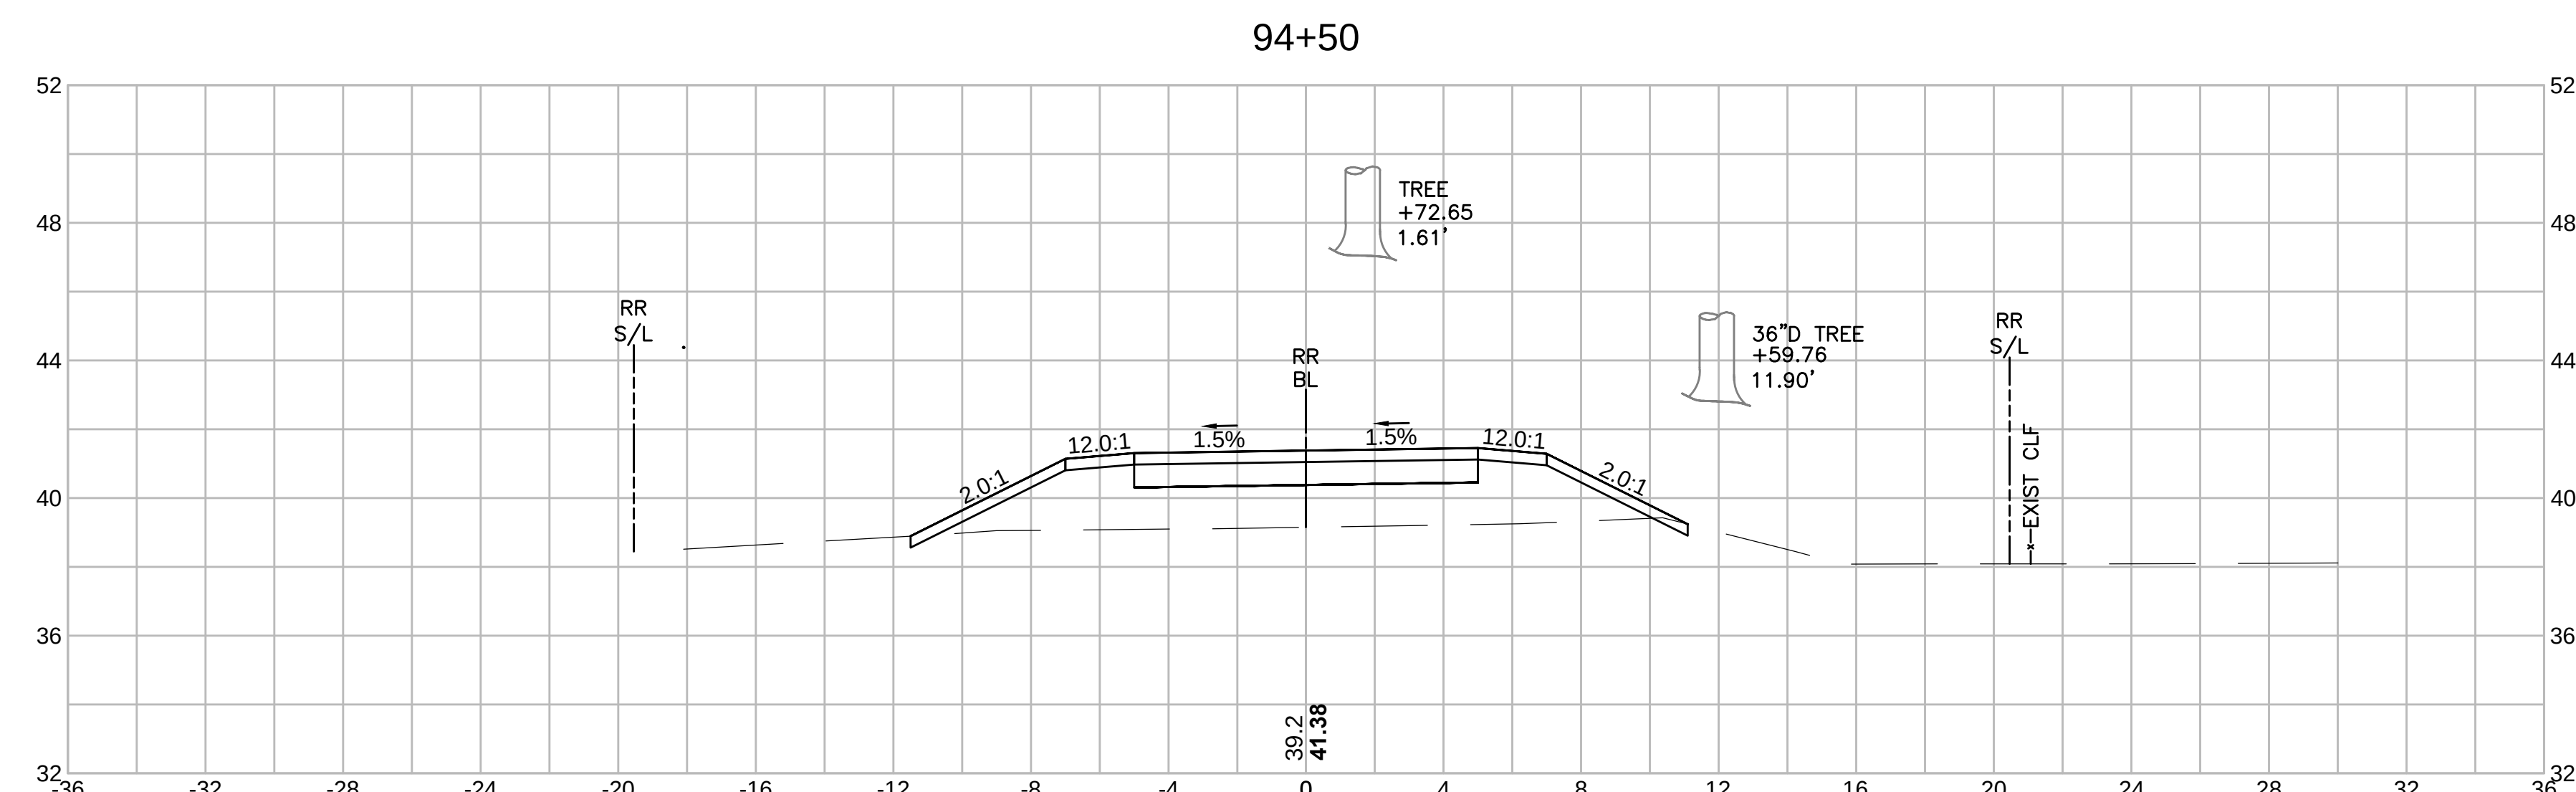
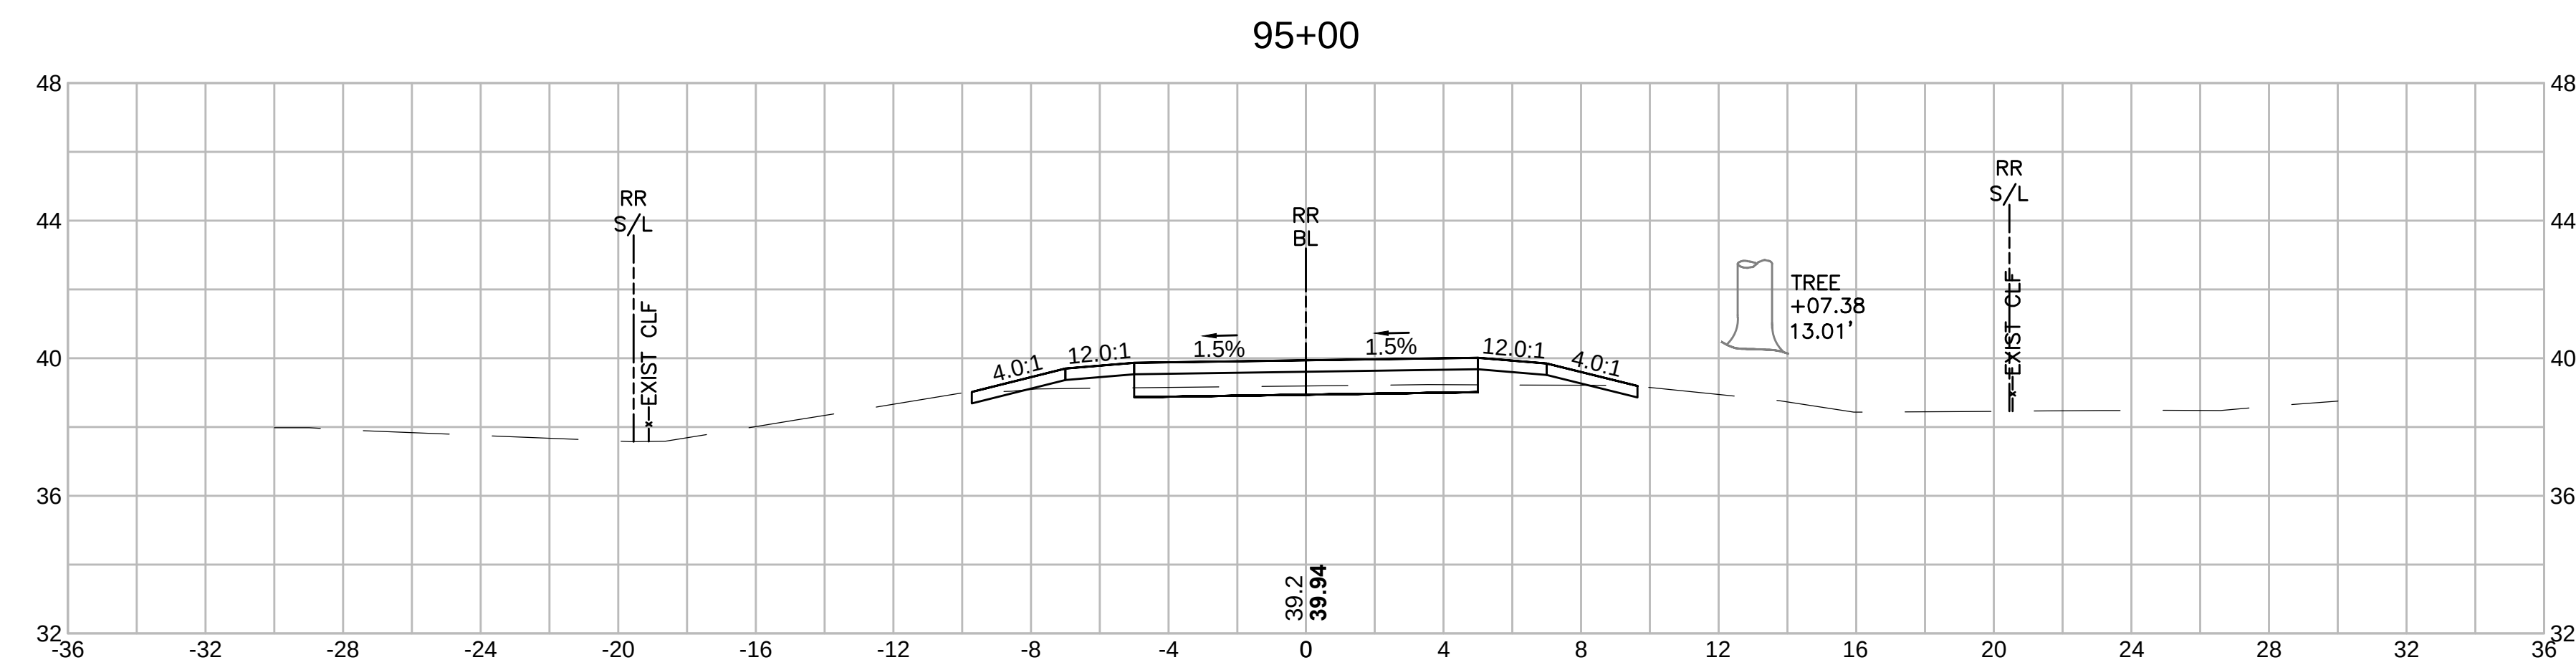
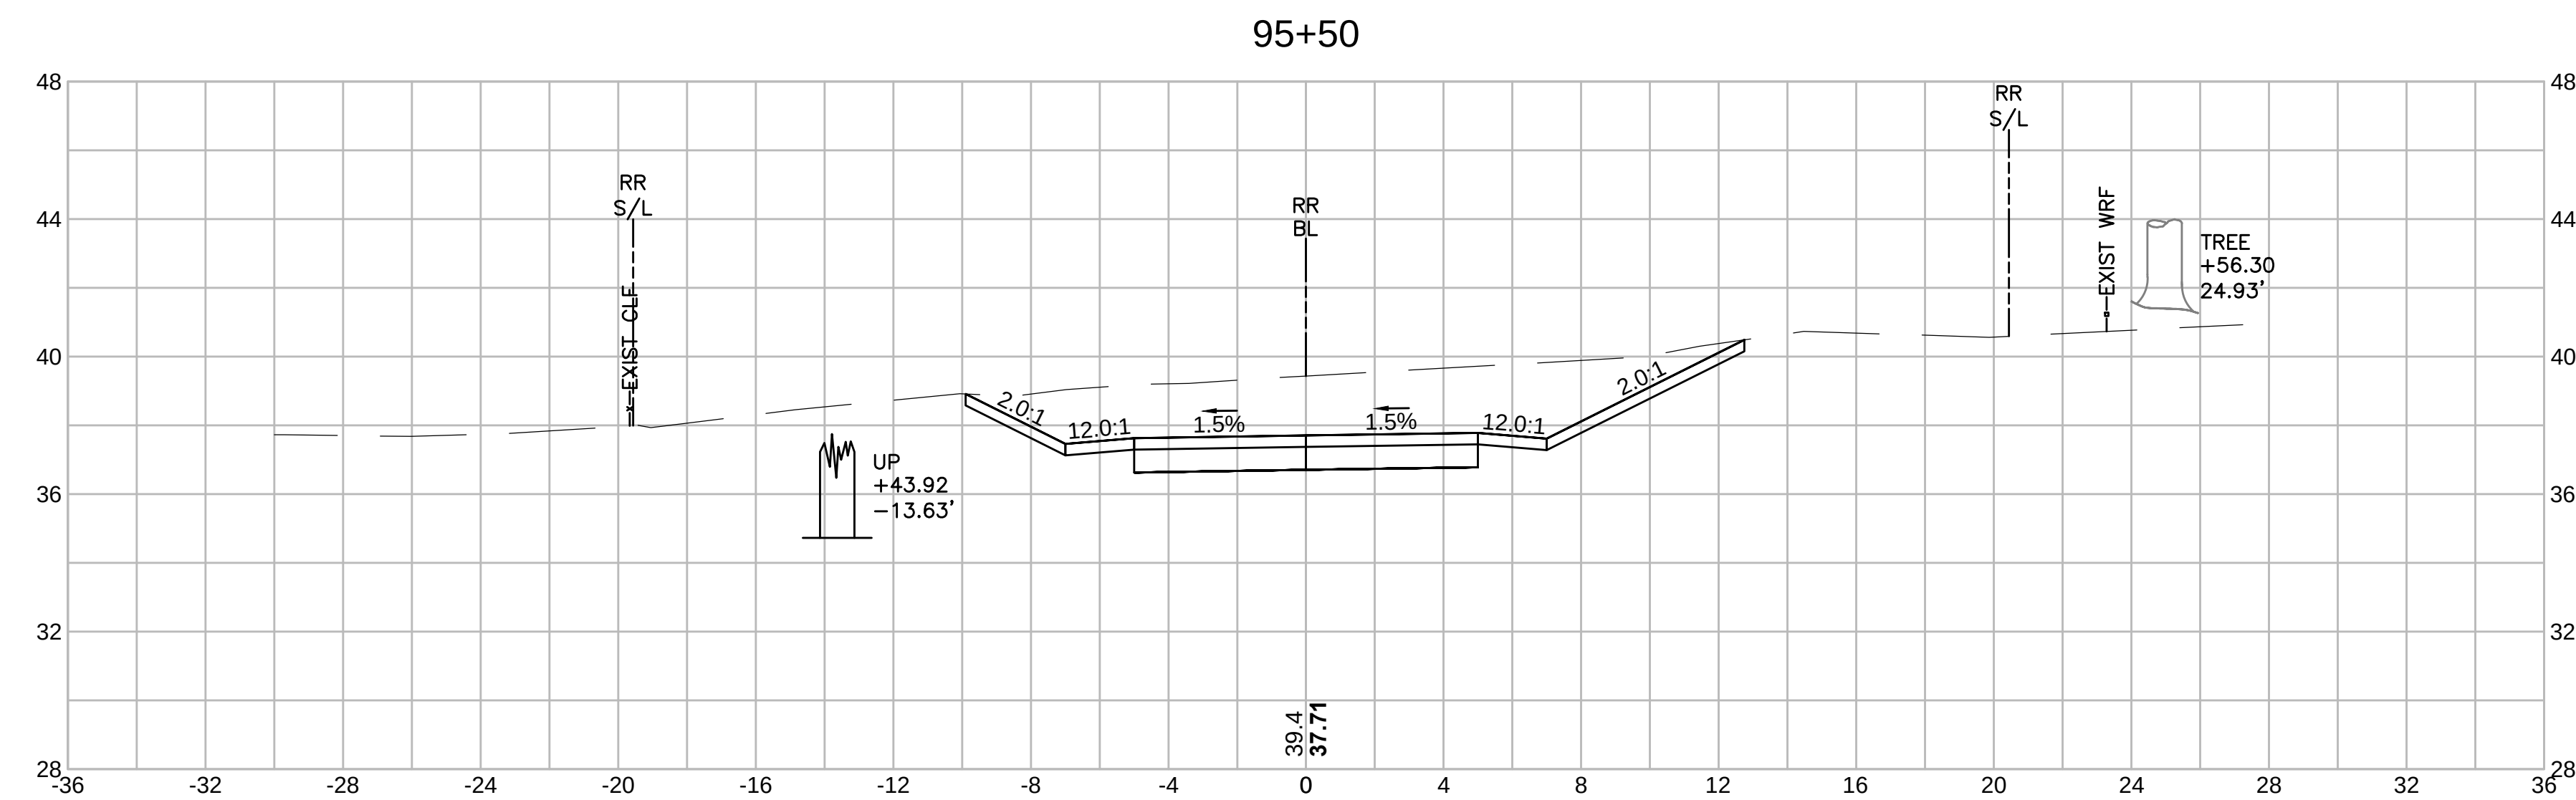






SWAMPSCOTT
SWAMPSCOTT RAIL TRAIL





STATE	SUBMISSION	SHEET NO.	TOTAL SHEETS
MA	PRELIMINARY	122	133
STANTEC PROJECT NO. 179410549			

CROSS SECTIONS
PART 84 OF 95

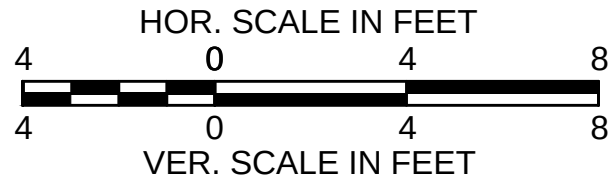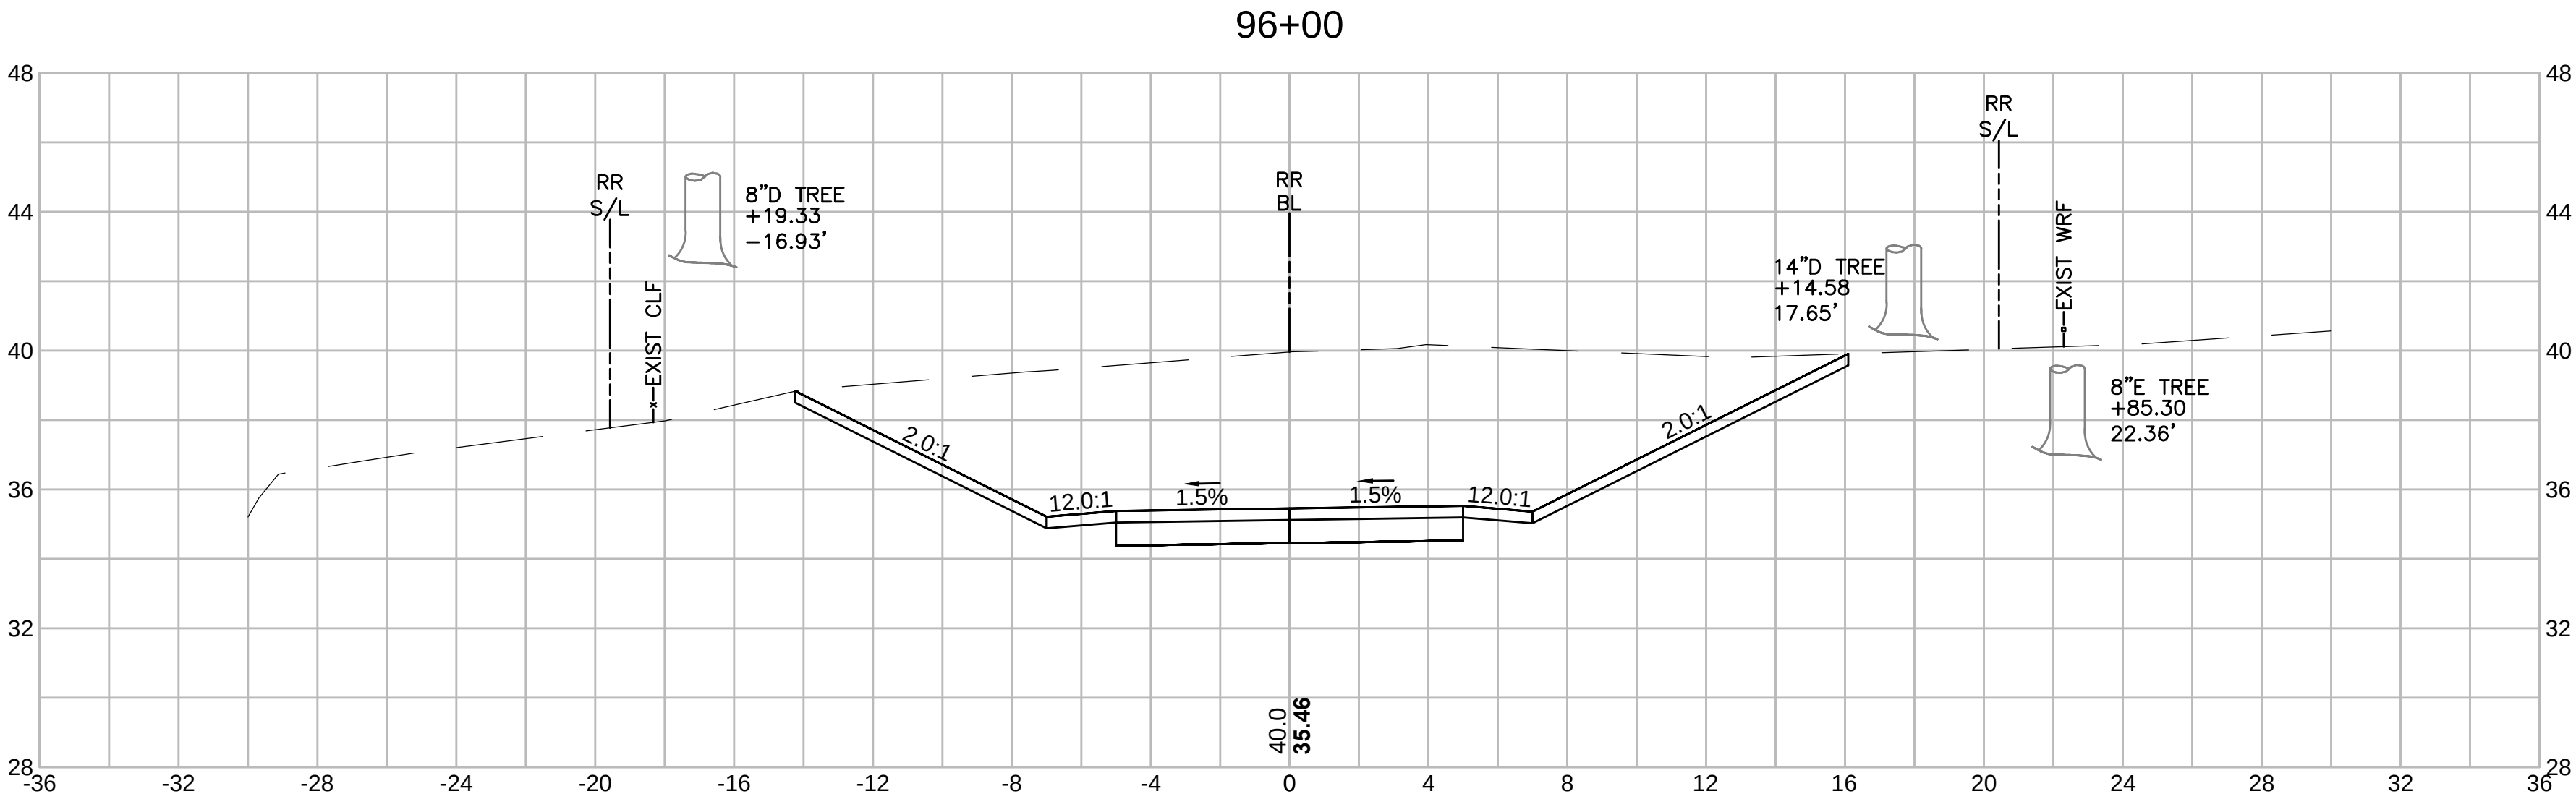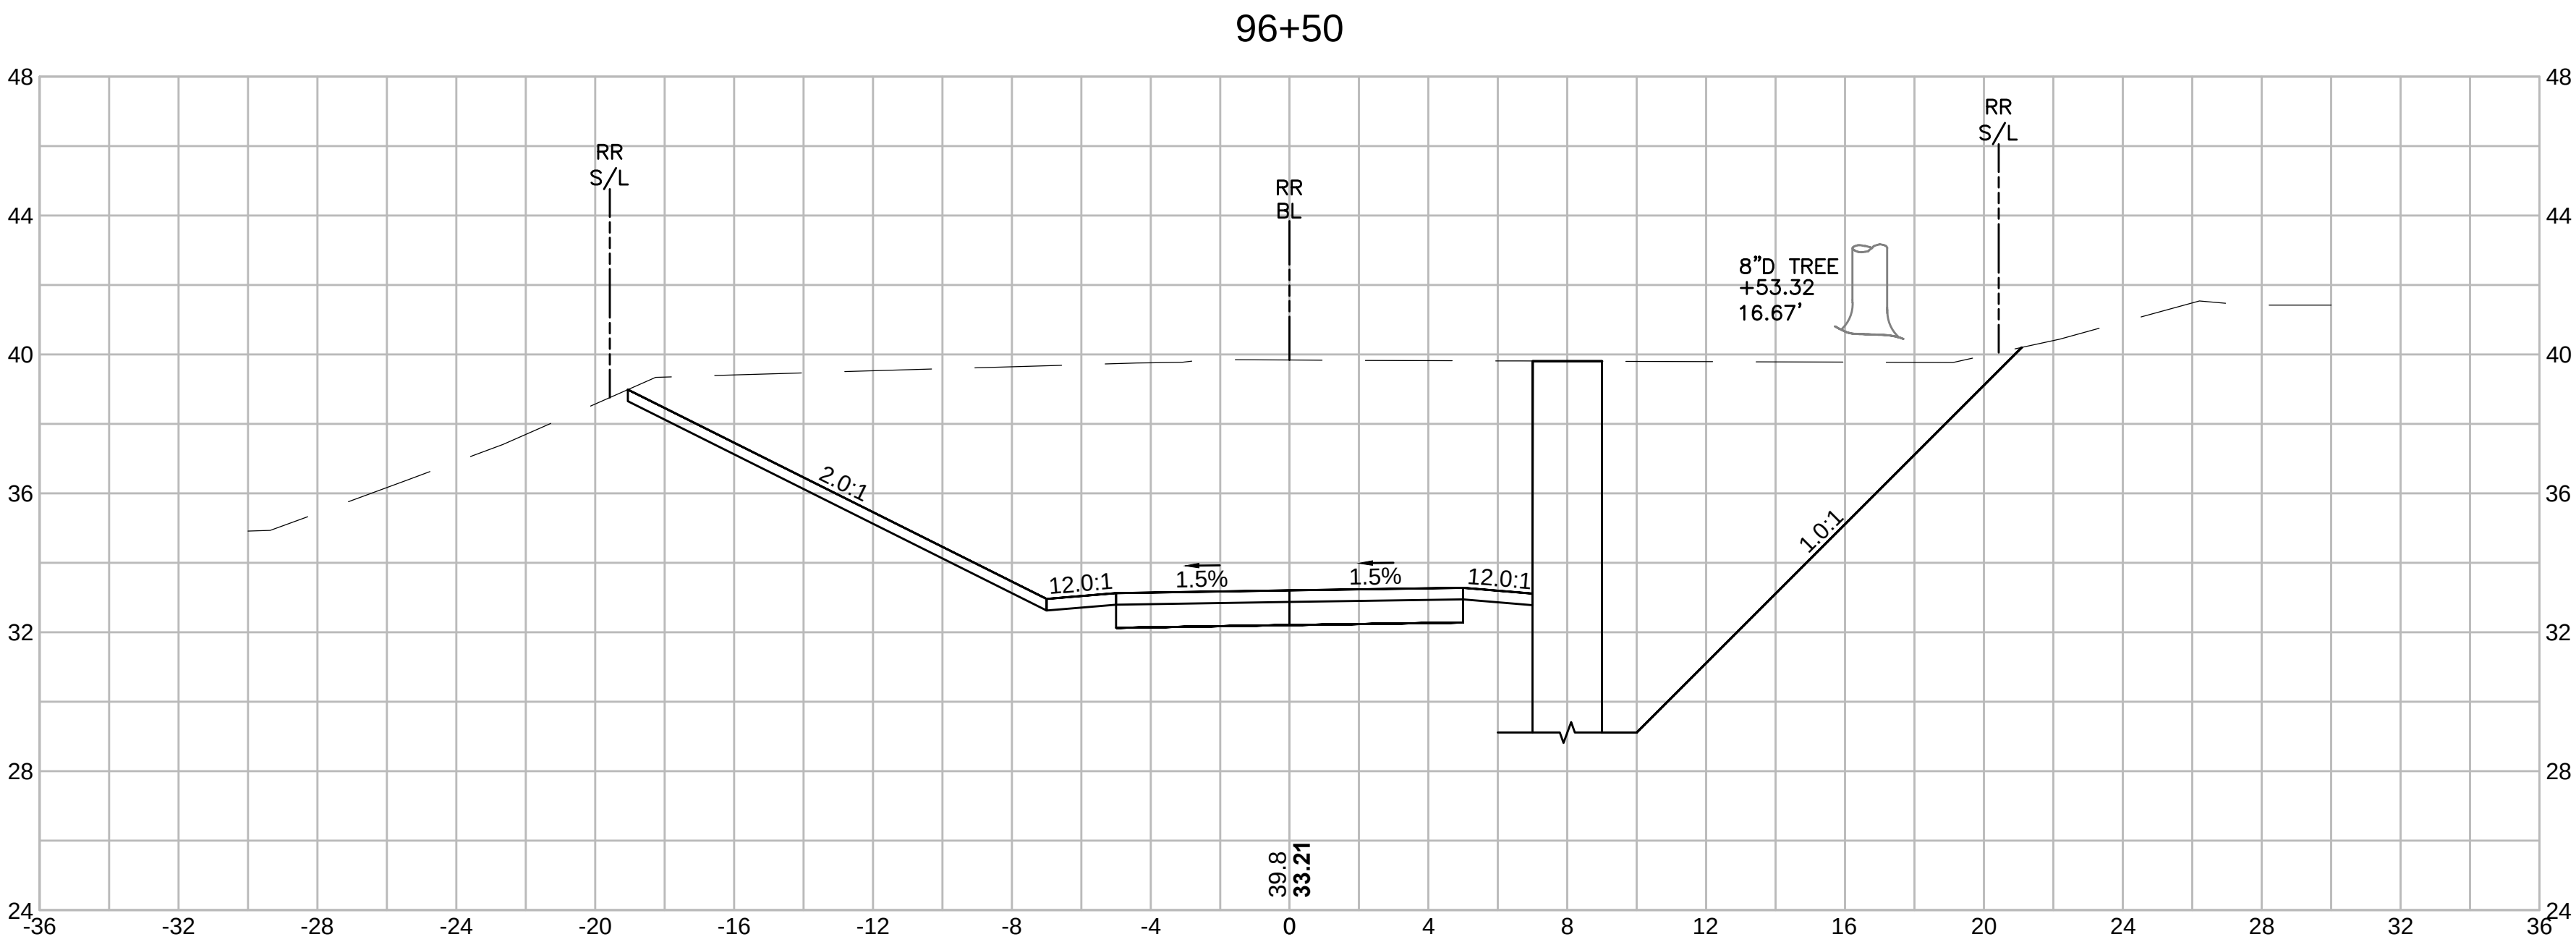

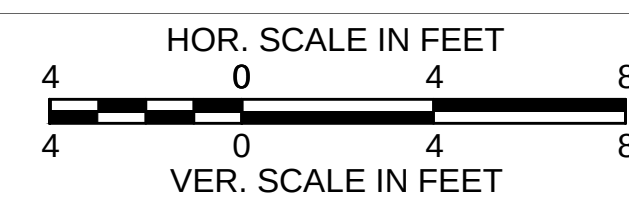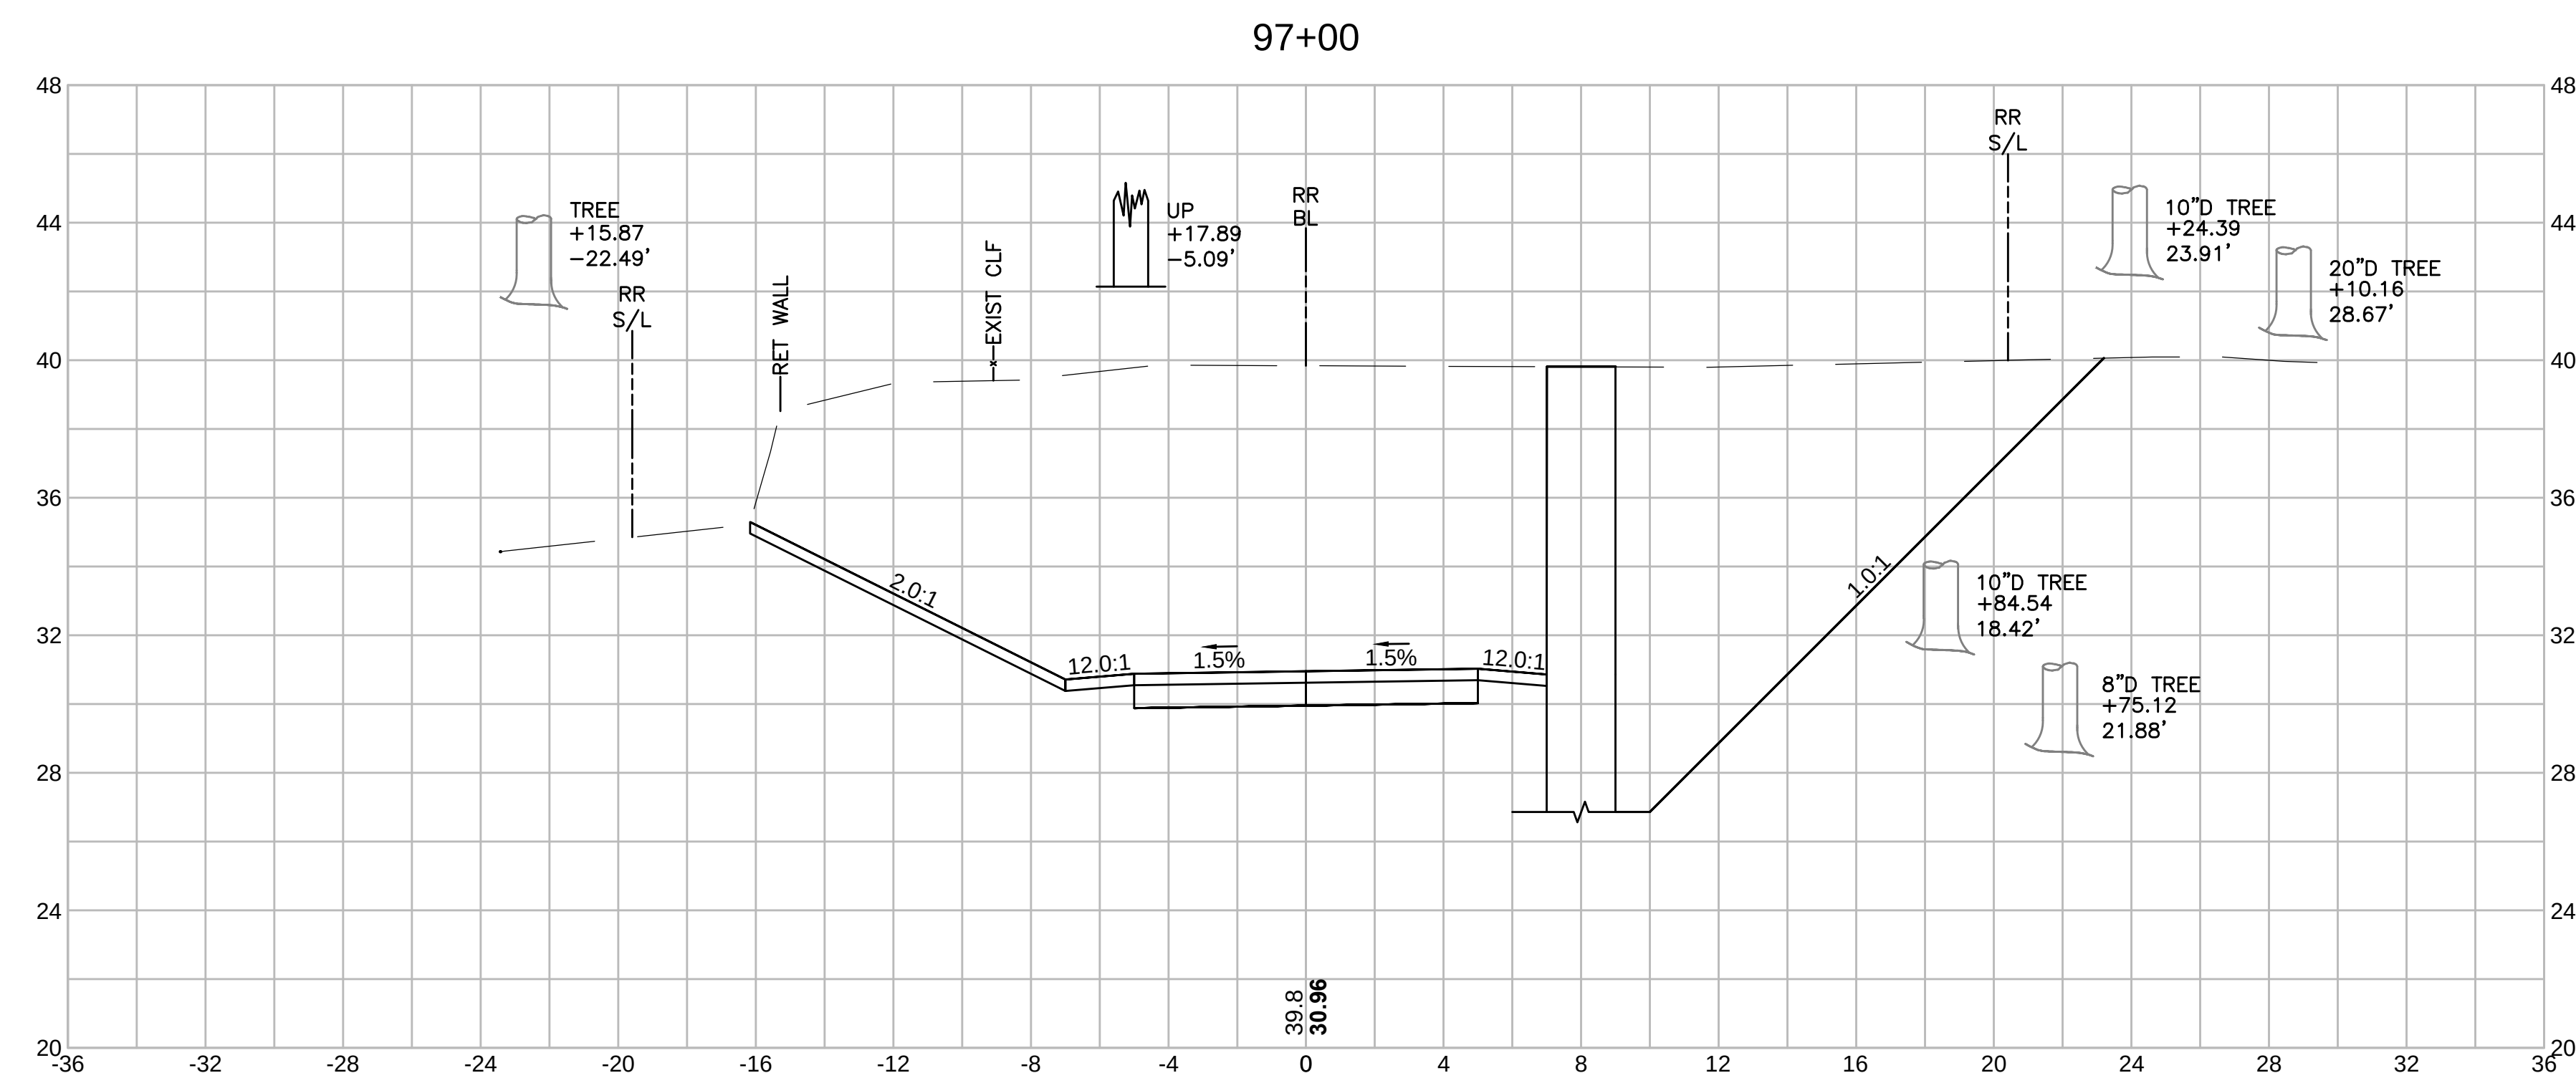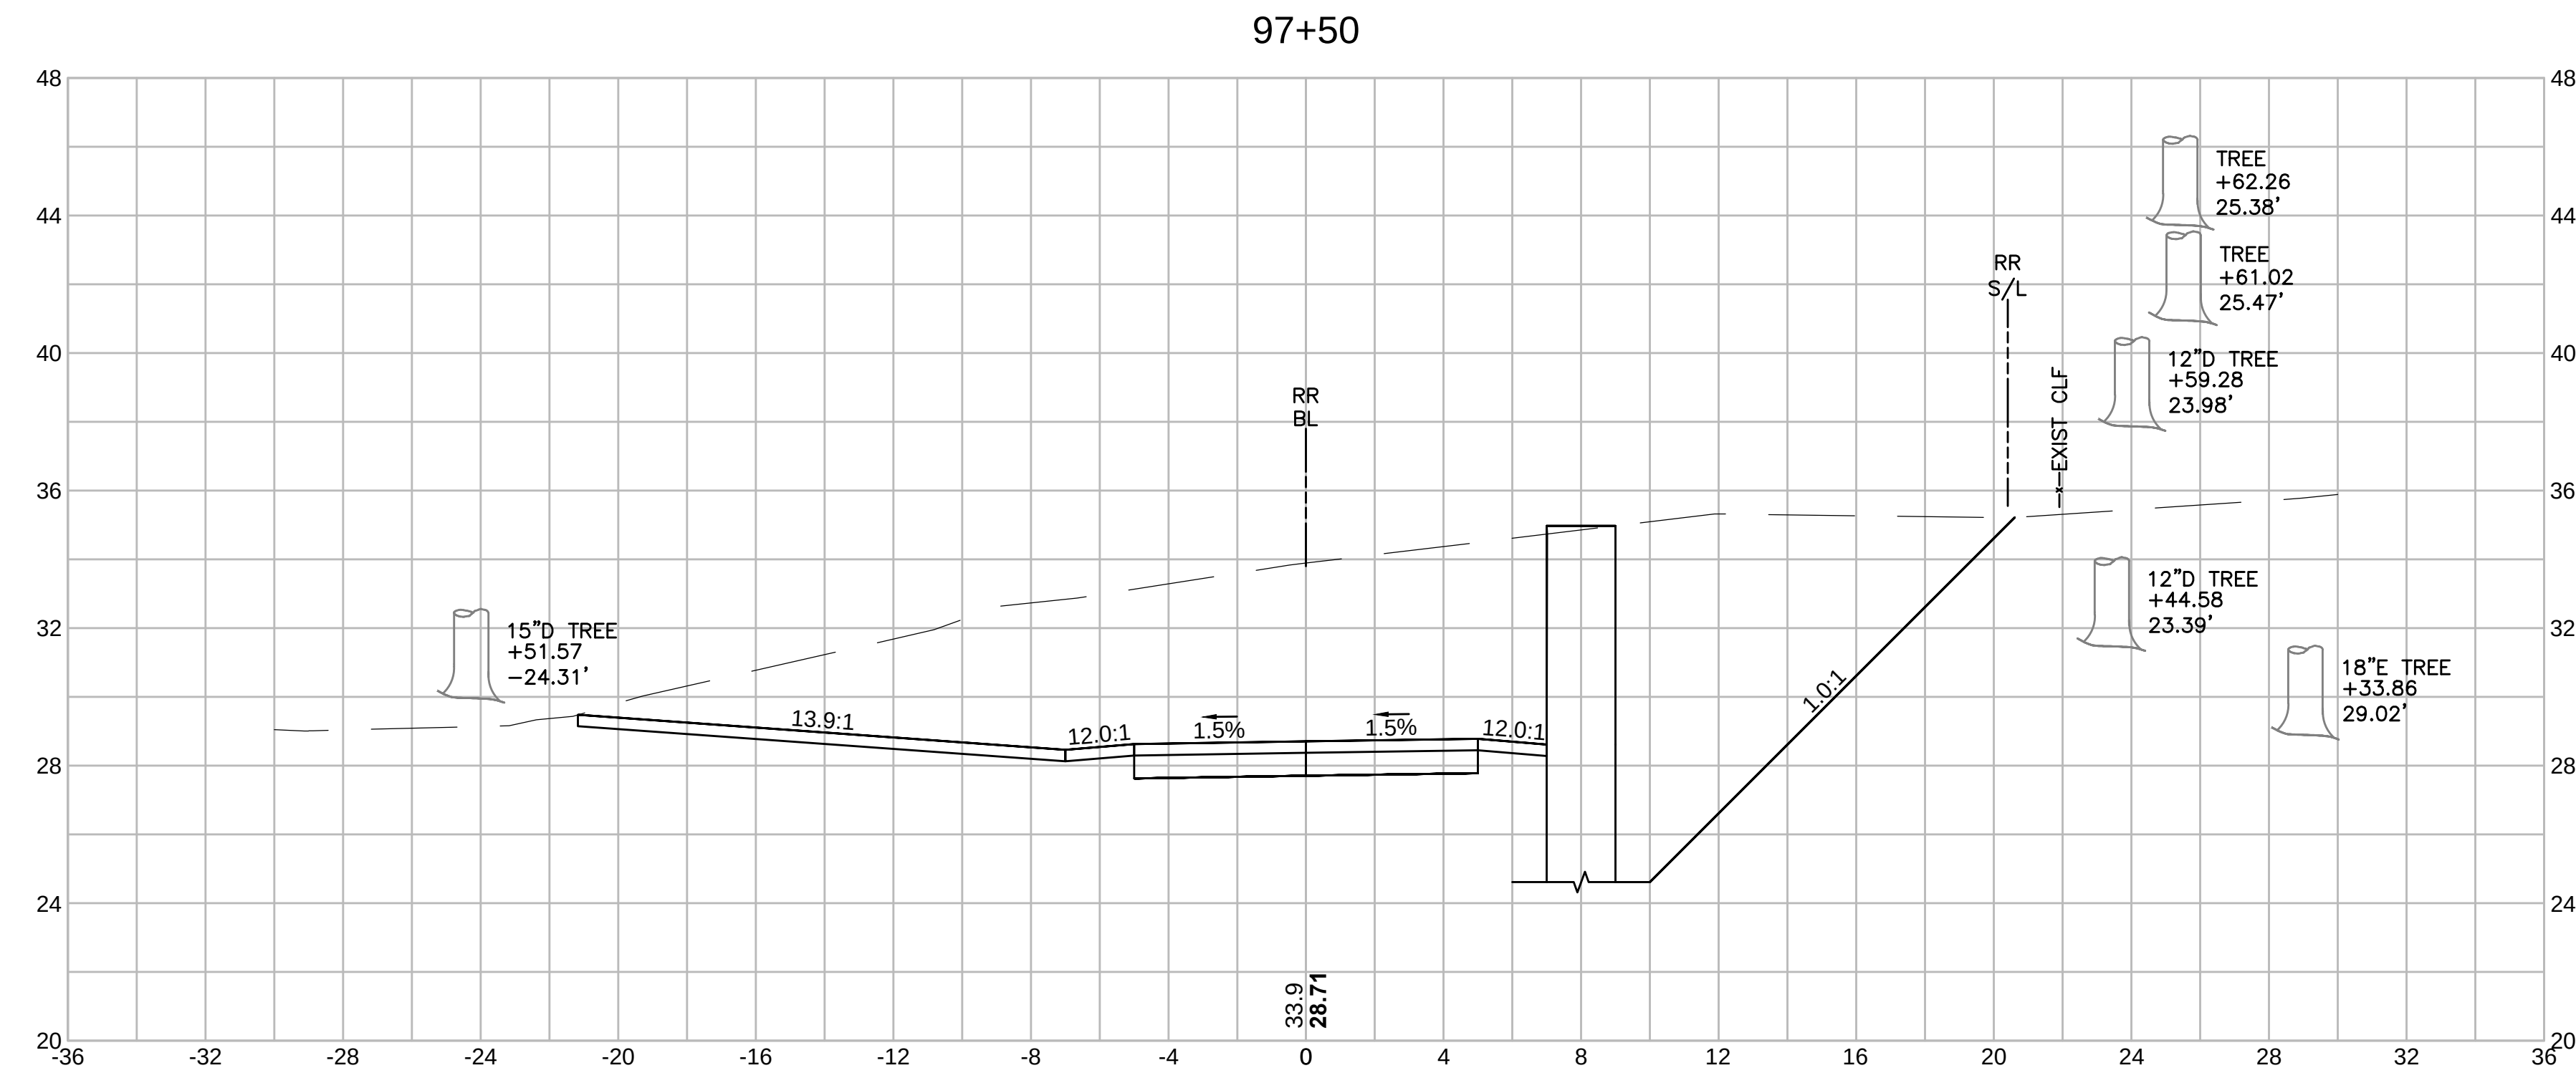

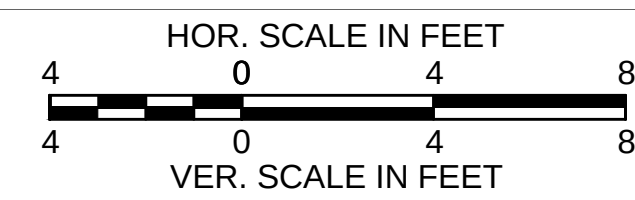
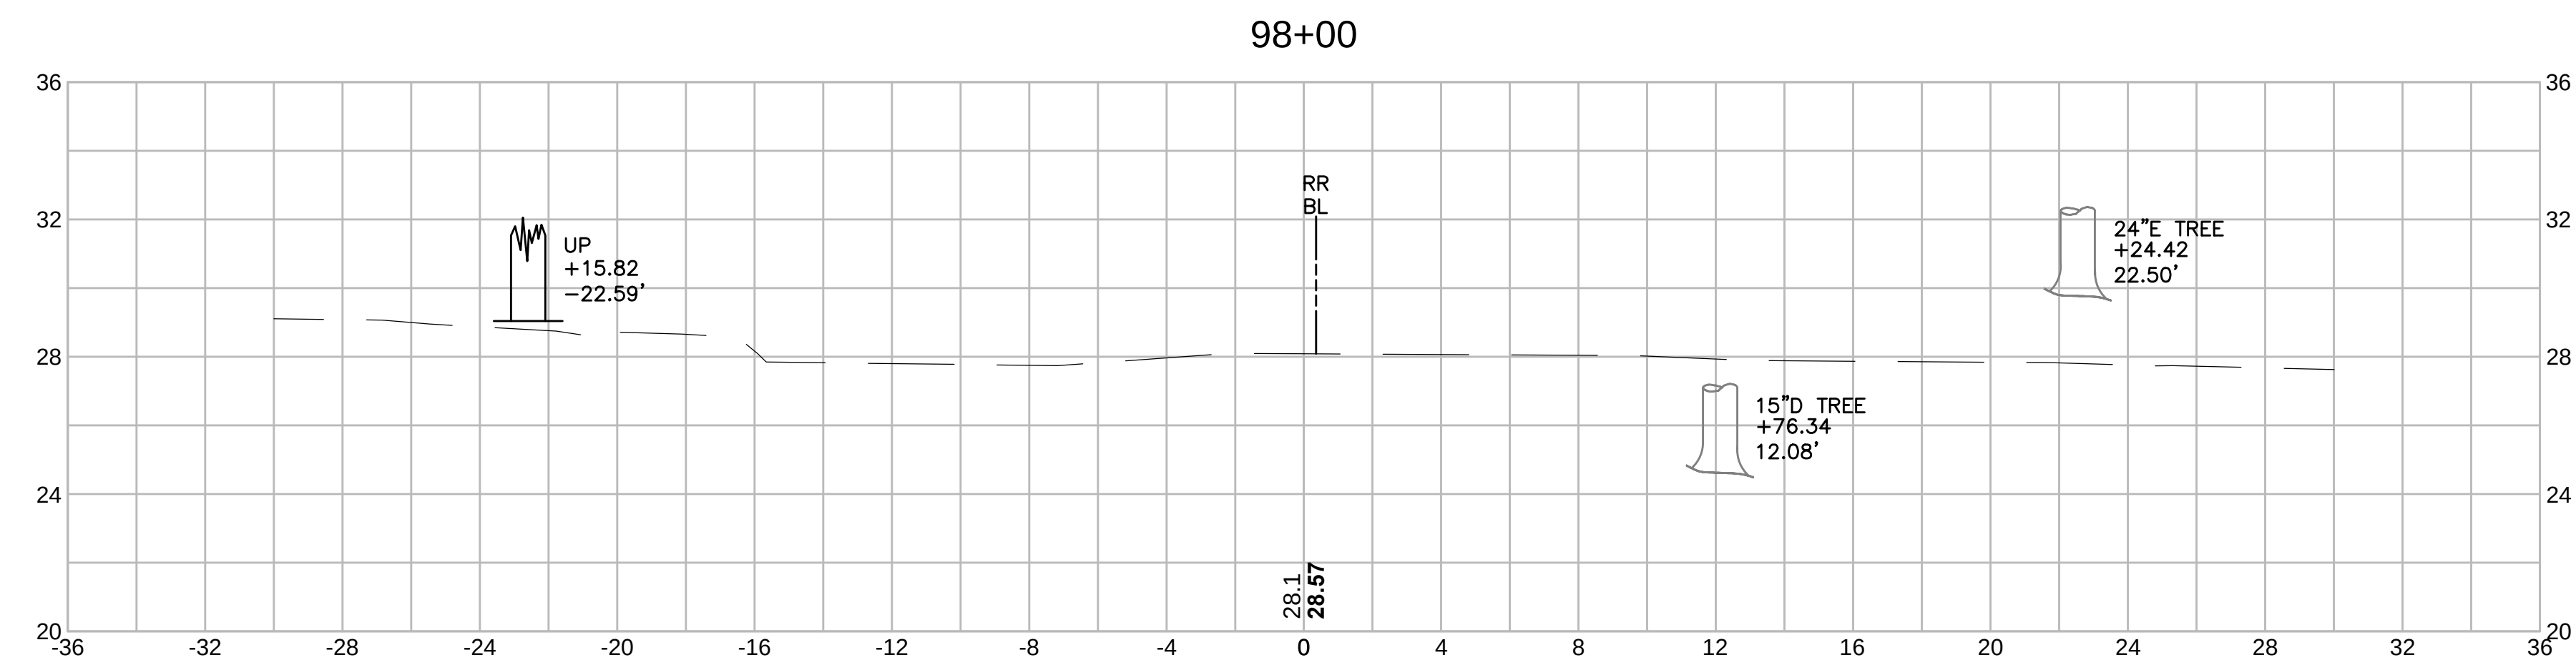
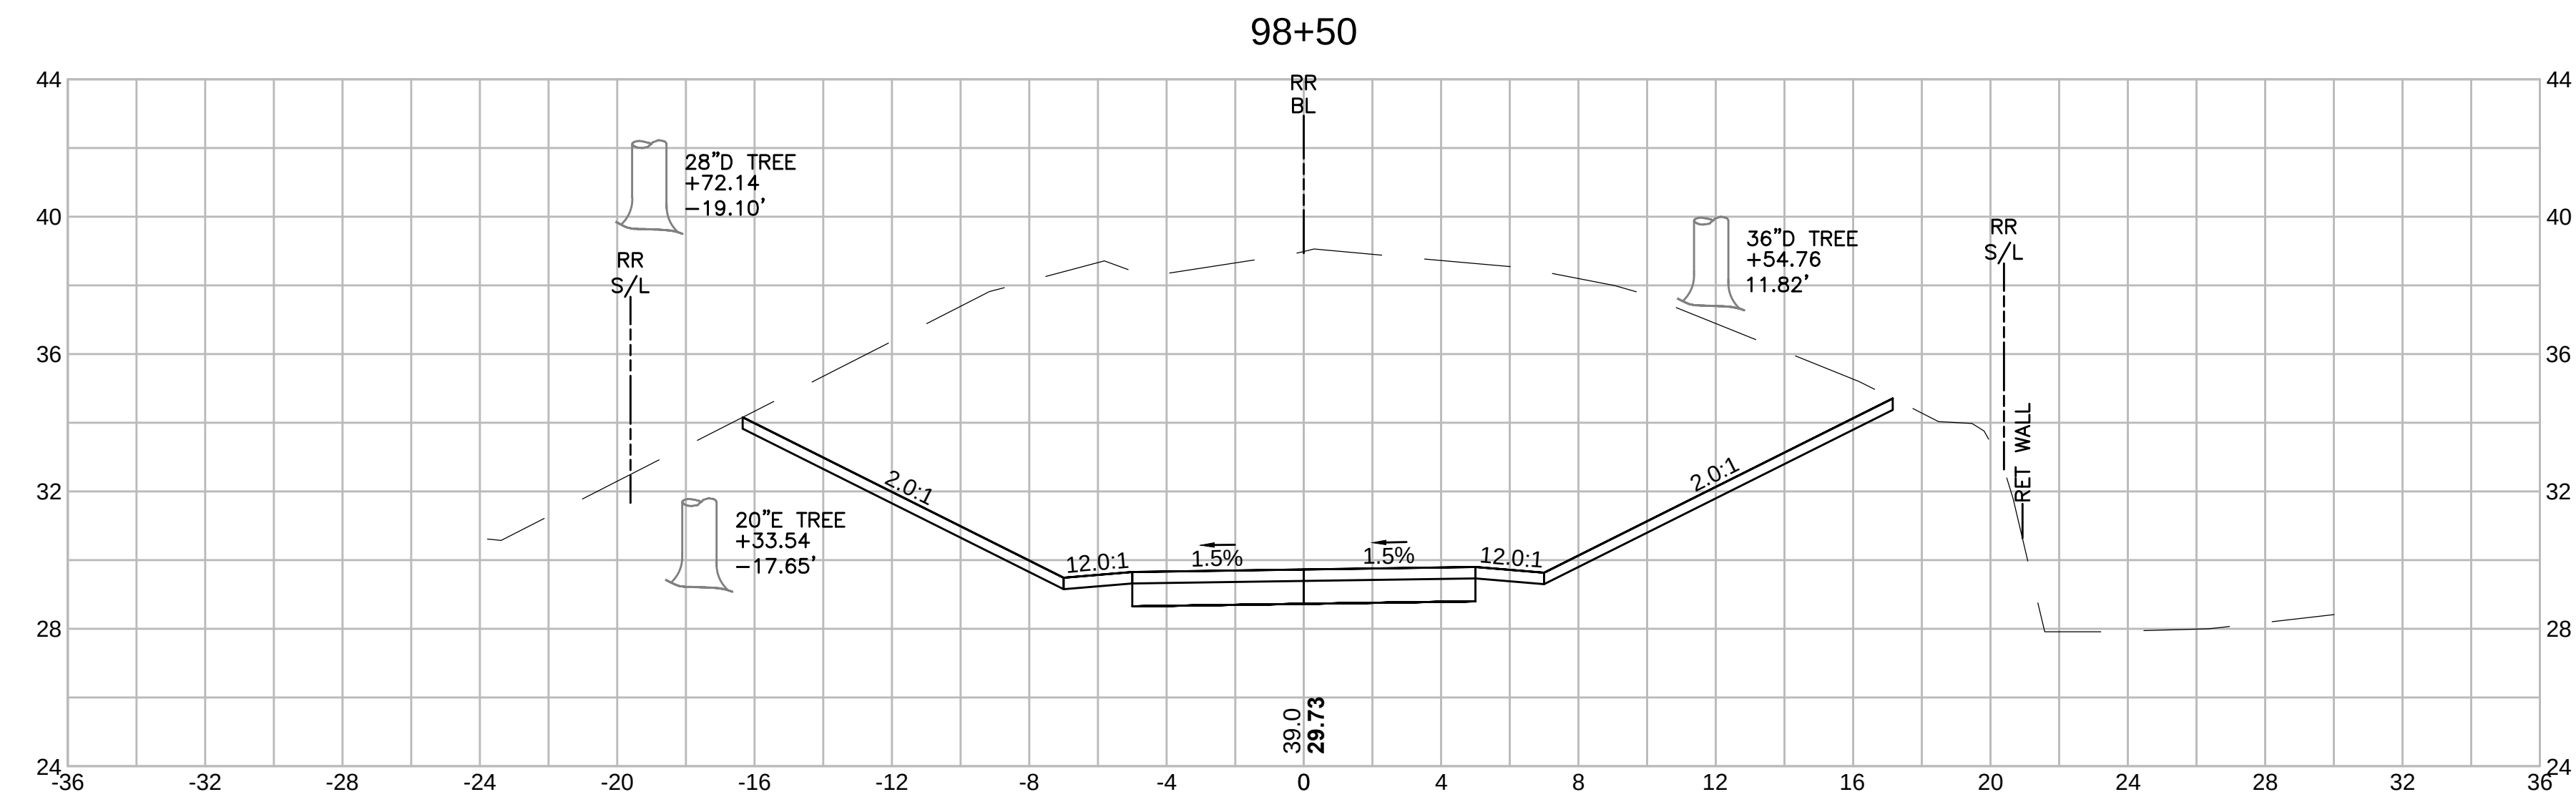
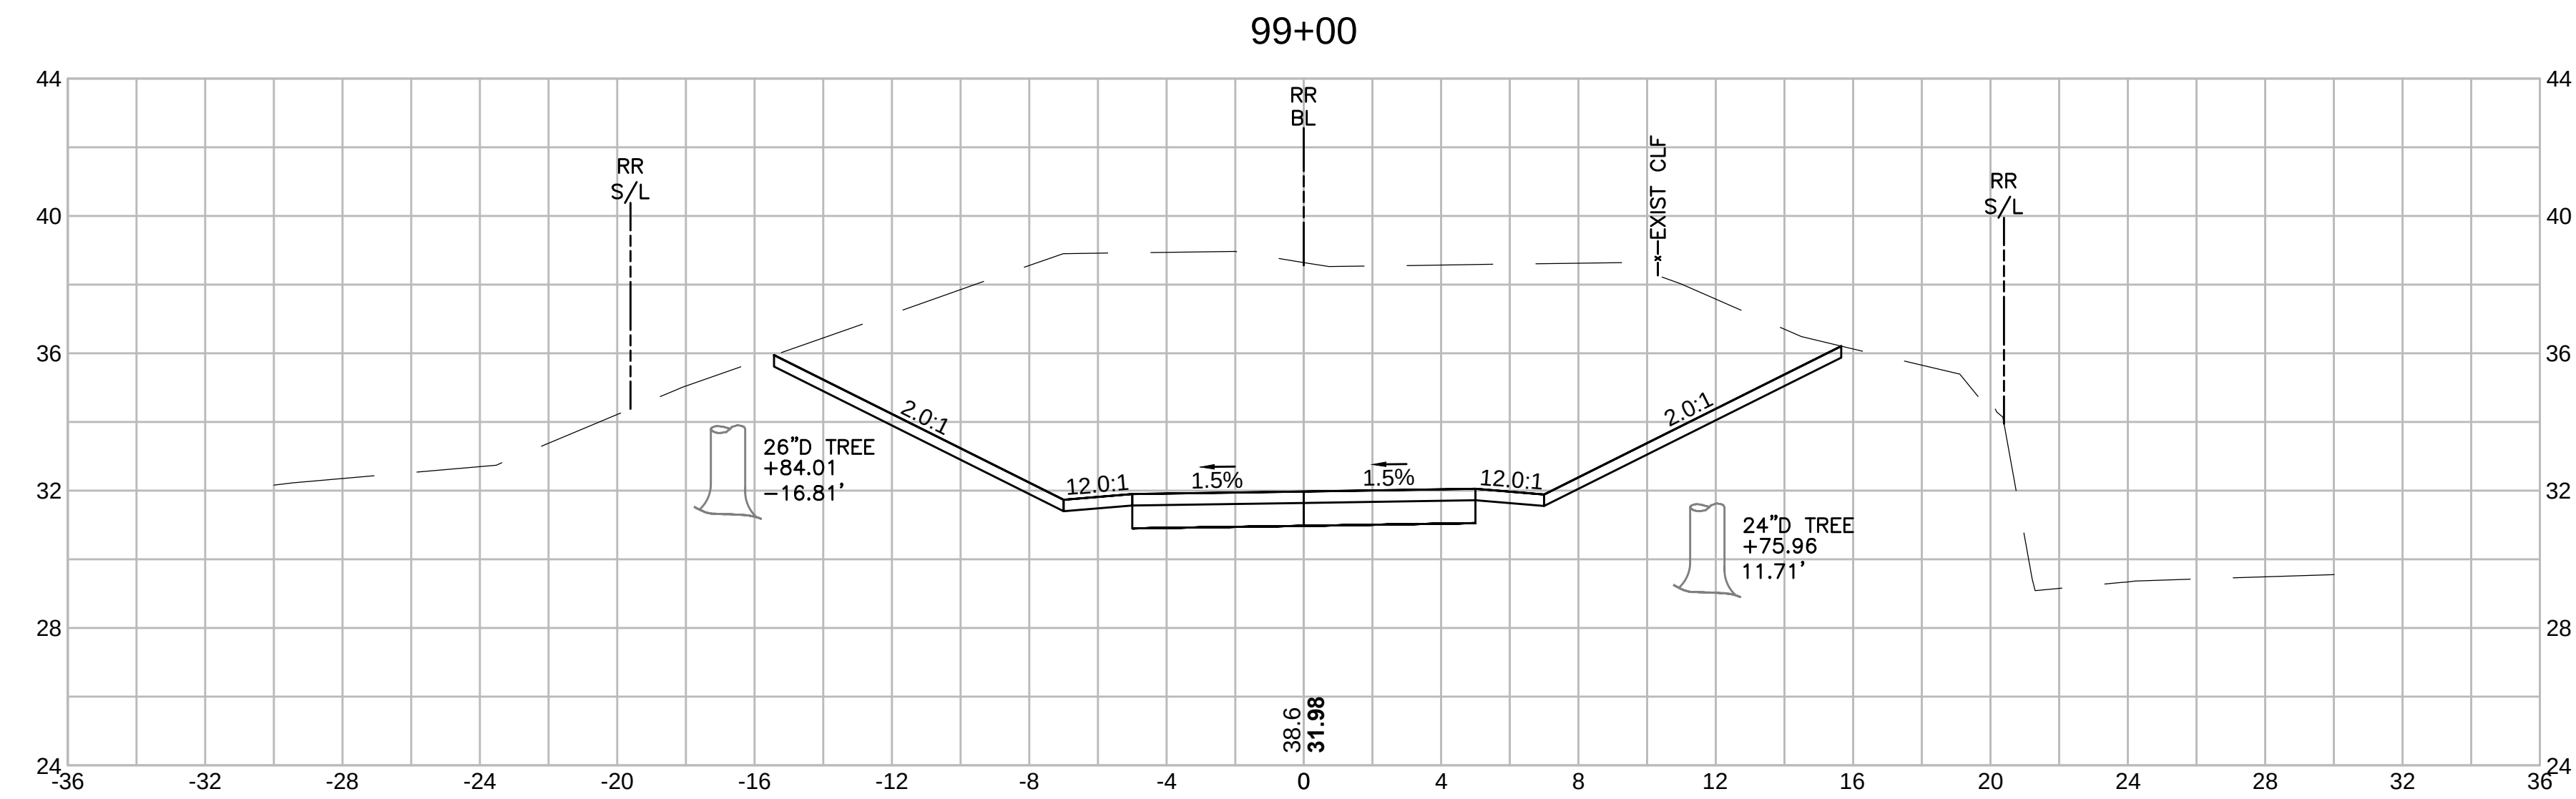


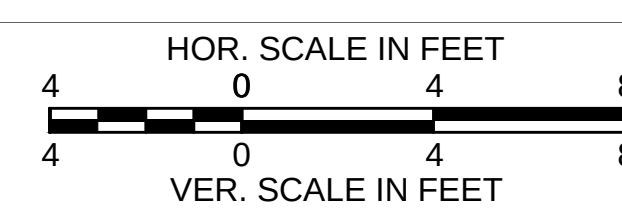
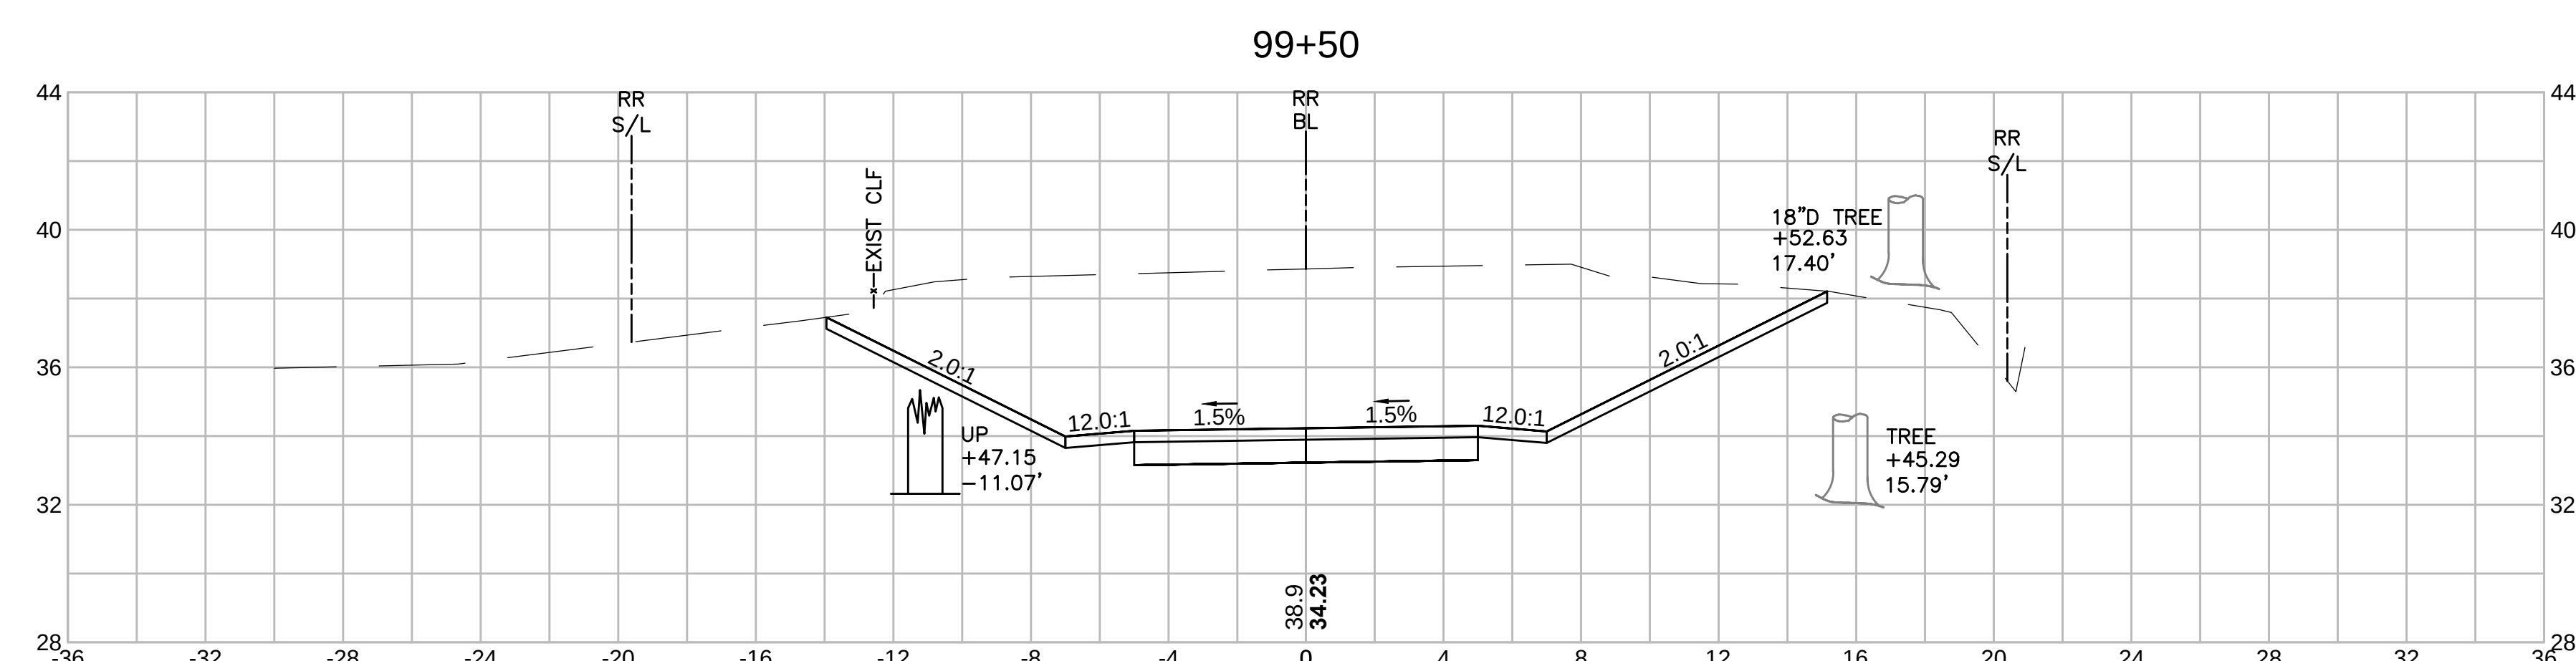
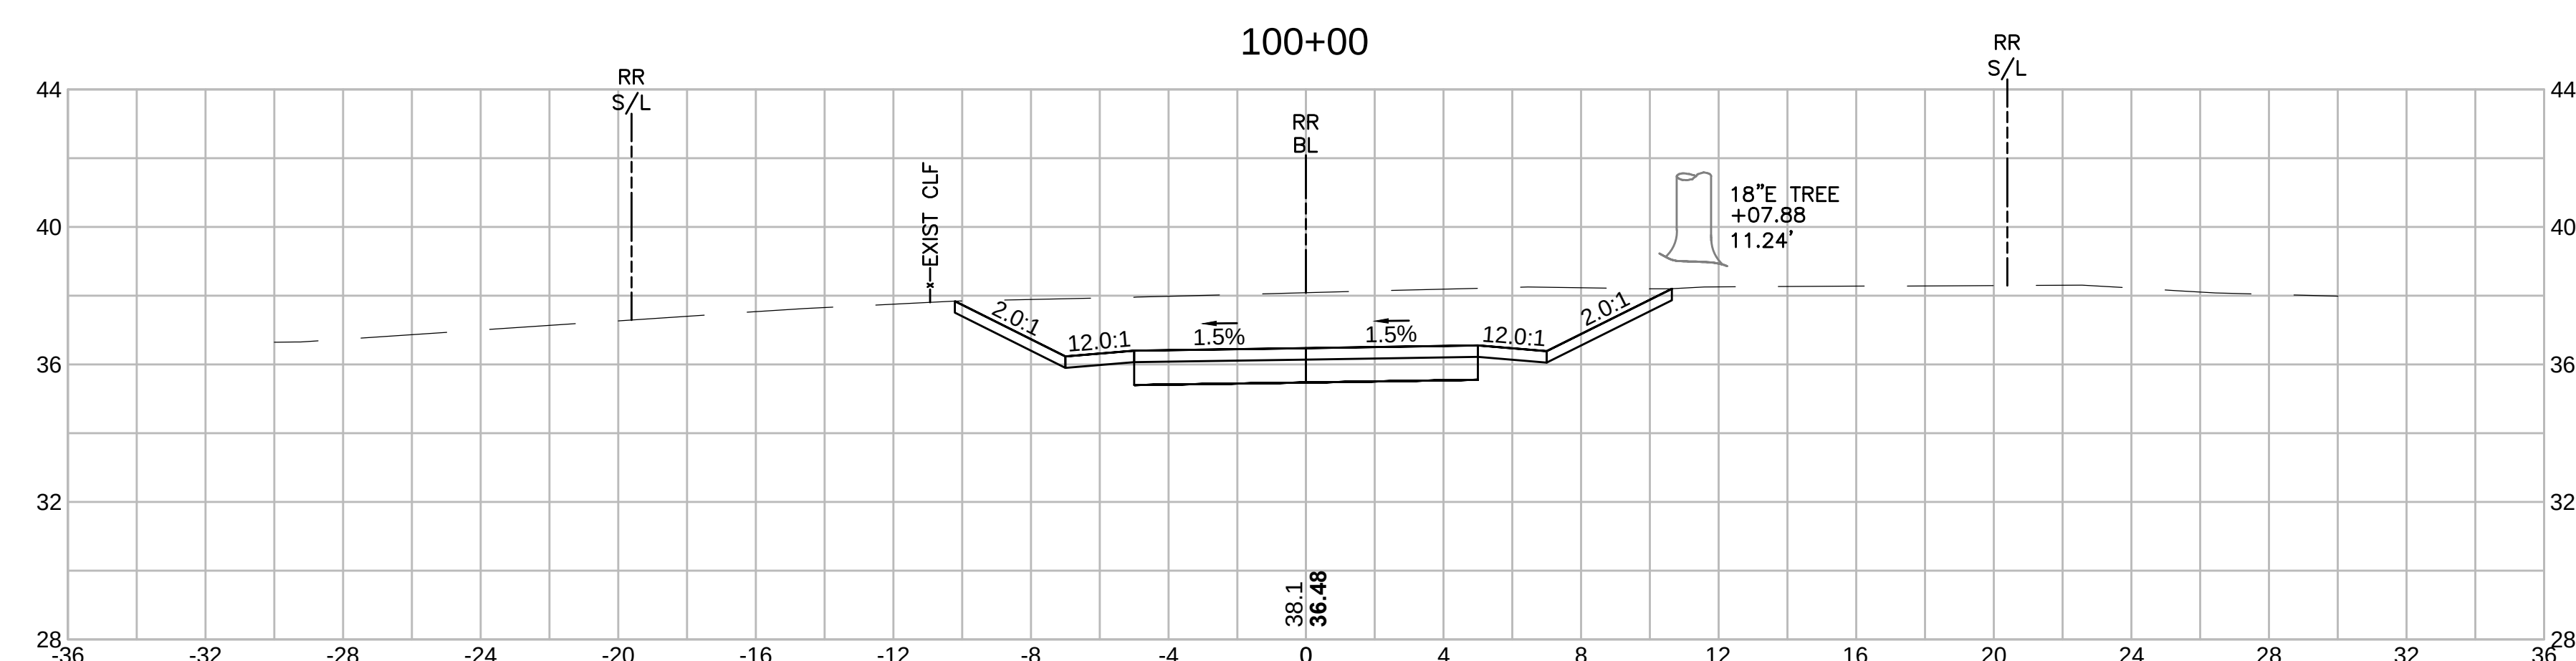
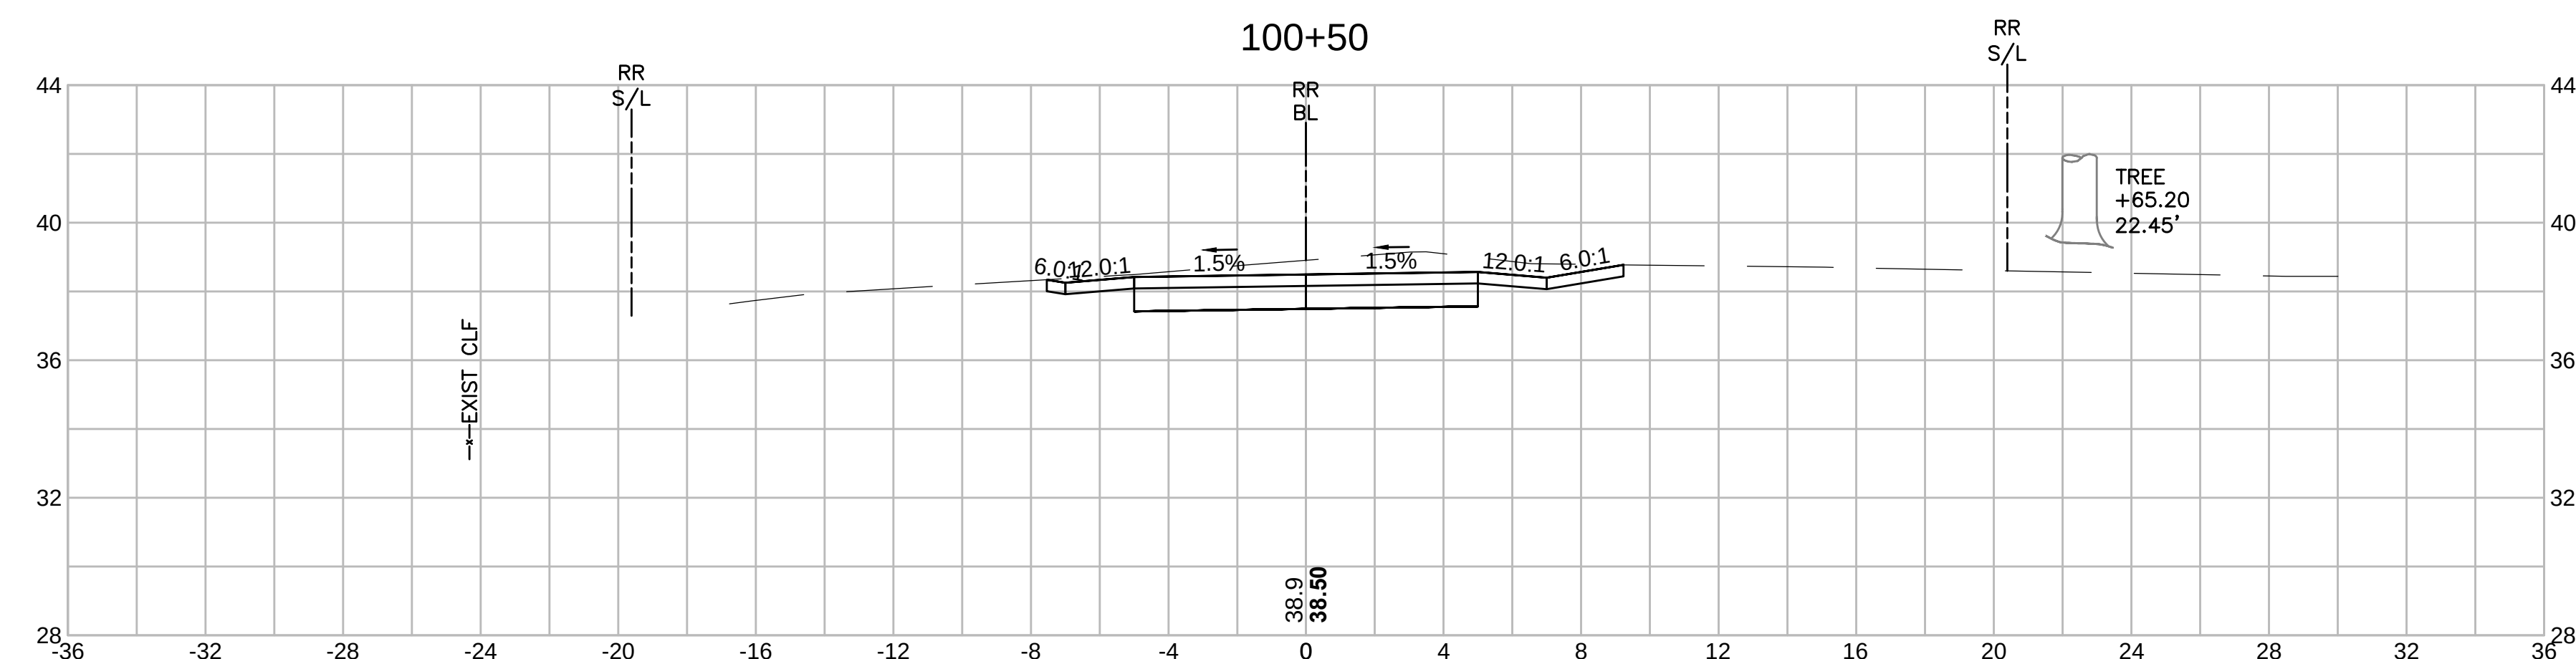


SWAMPSCOTT
SWAMPSCOTT RAIL TRAIL

STATE	SUBMISSION	SHEET NO.	TOTAL SHEETS
MA	PRELIMINARY	126	133
STANTEC PROJECT NO. 179410549			





CROSS SECTIONS
PART 88 OF 95

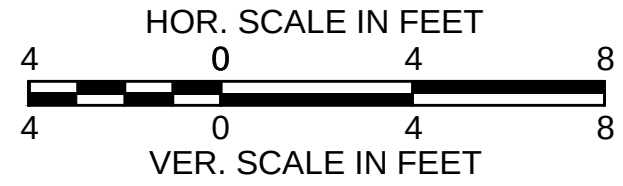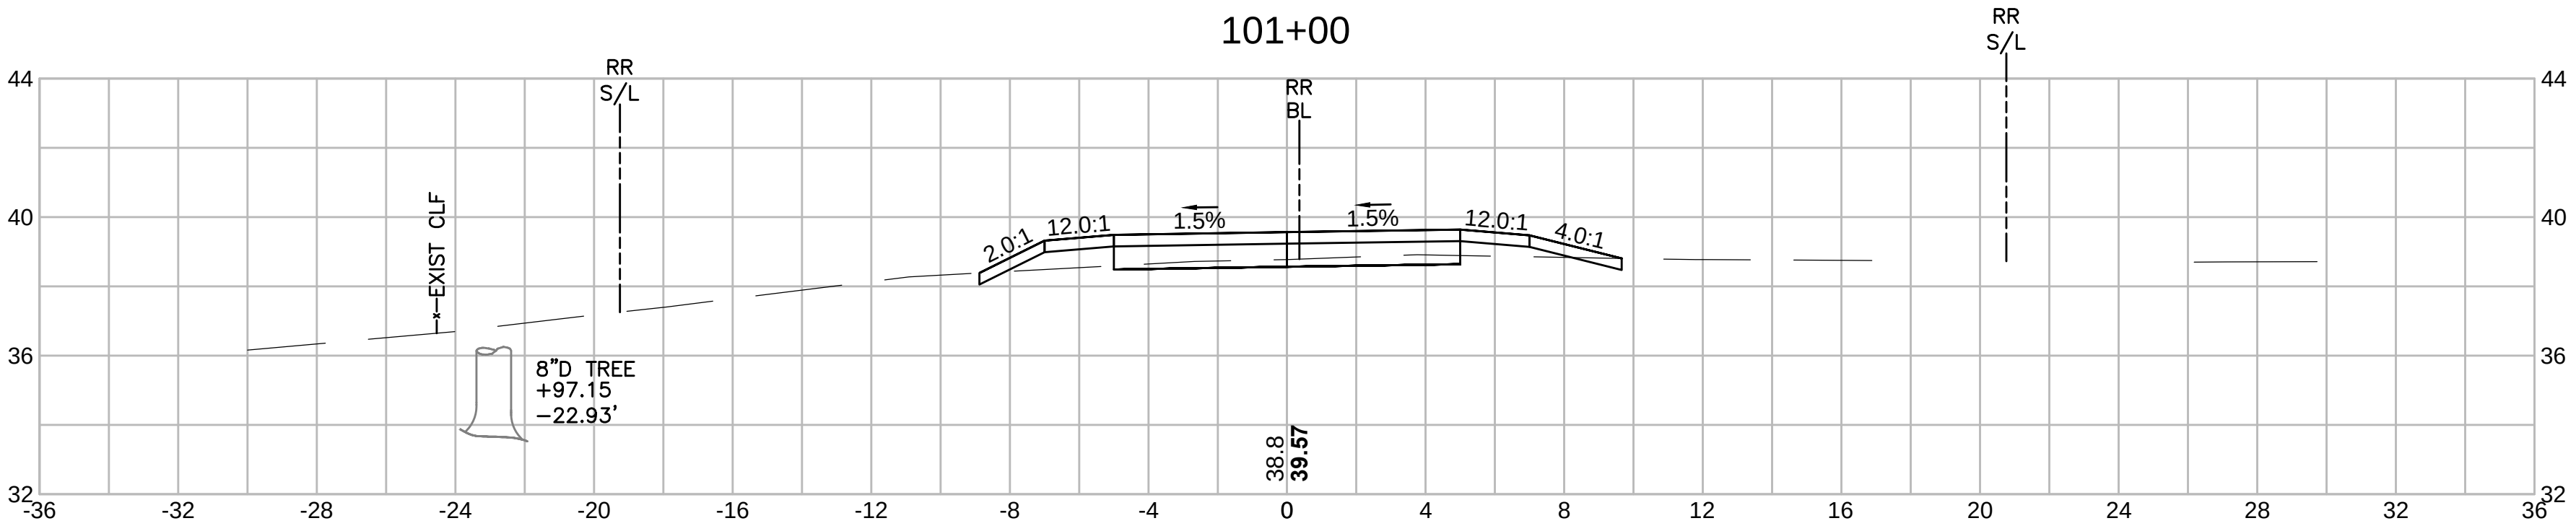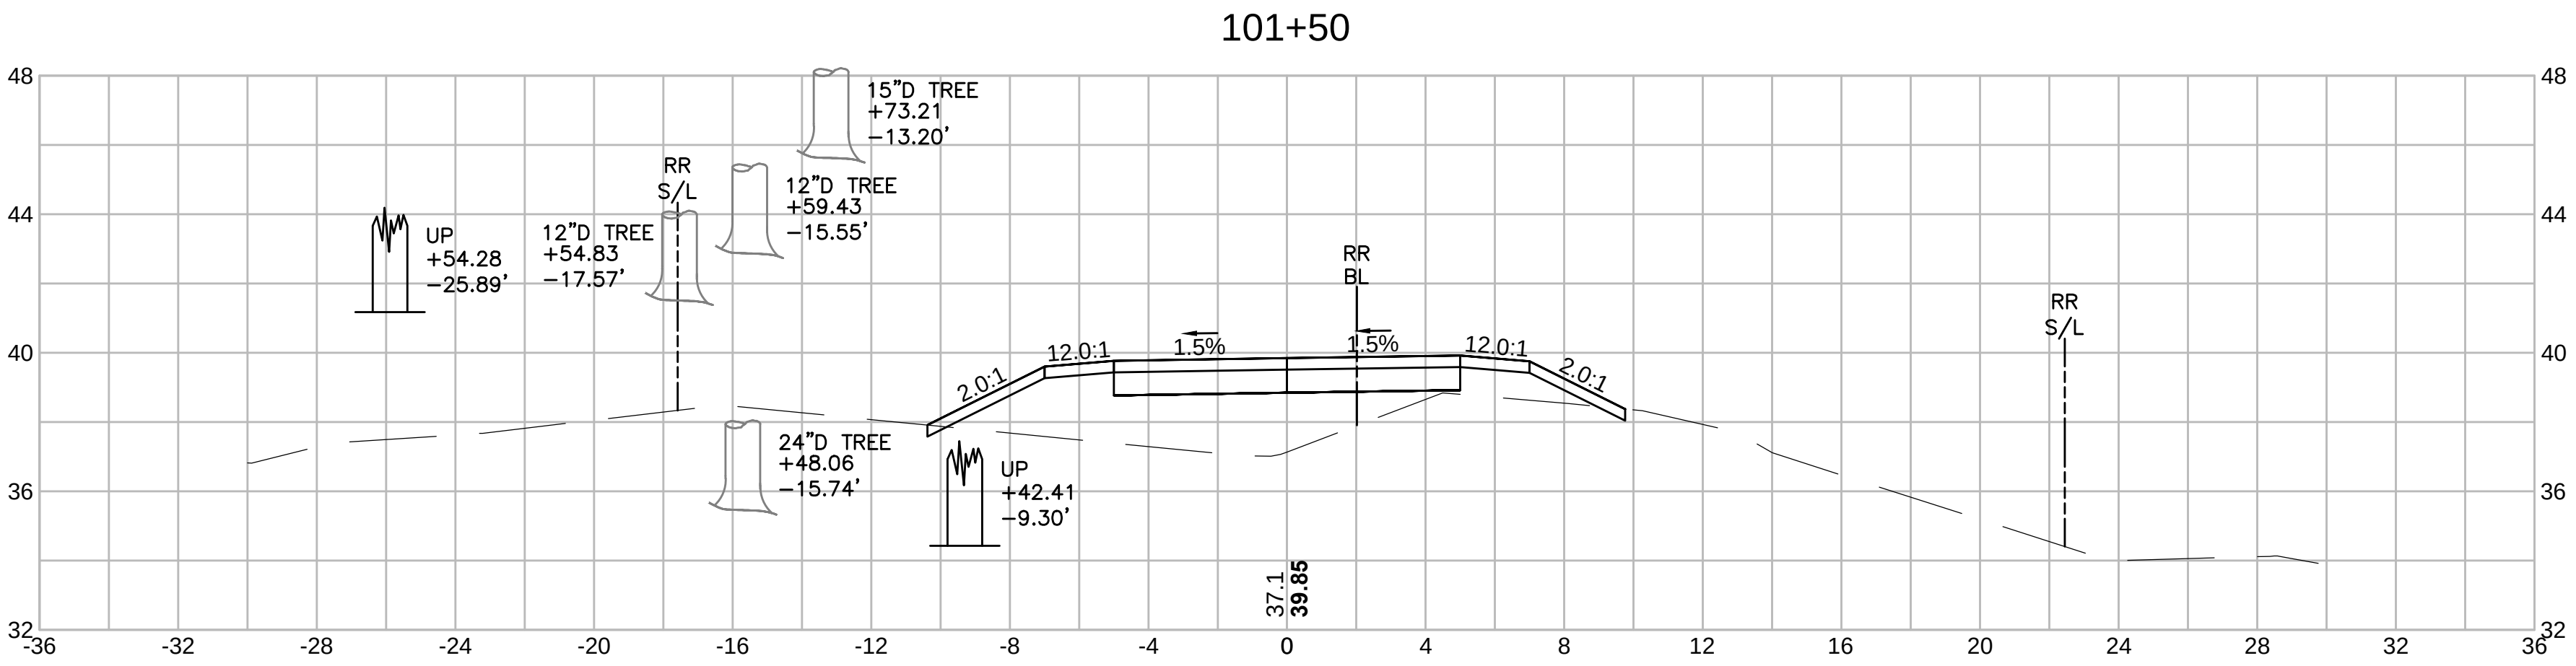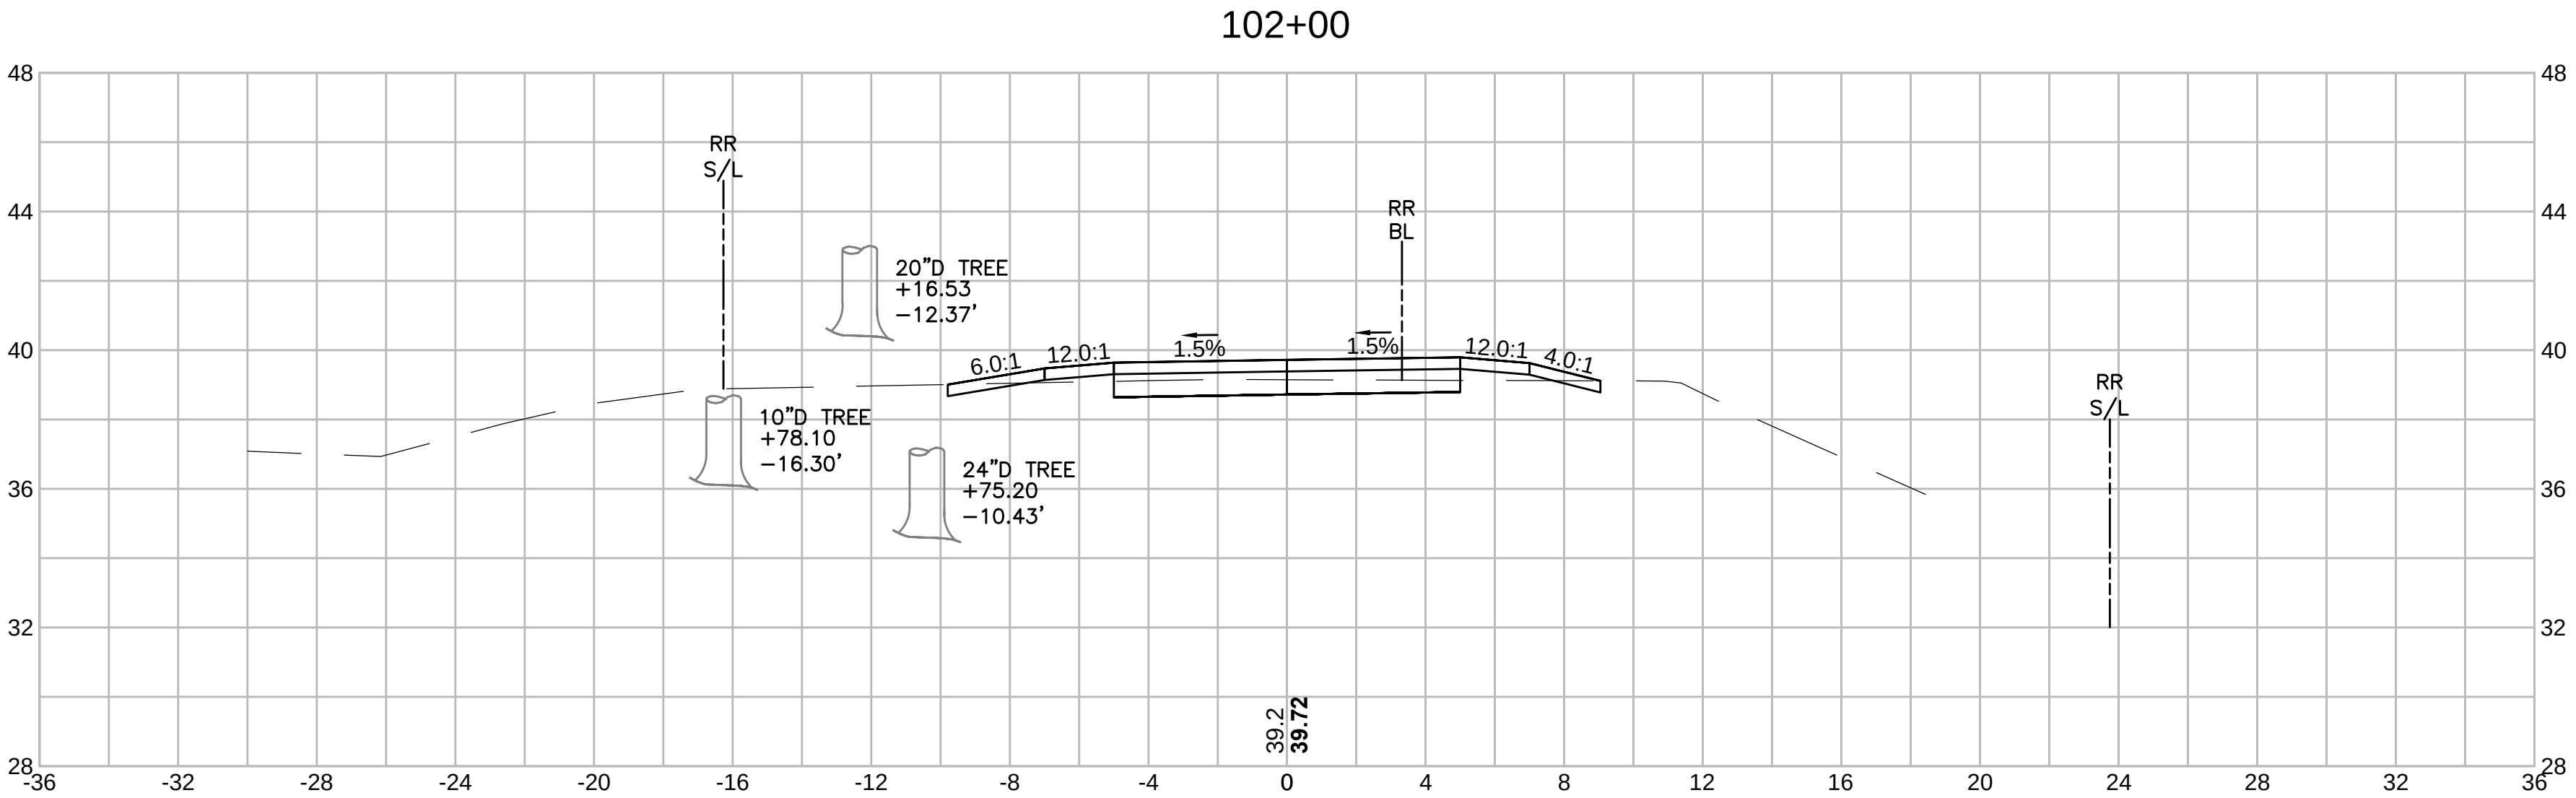

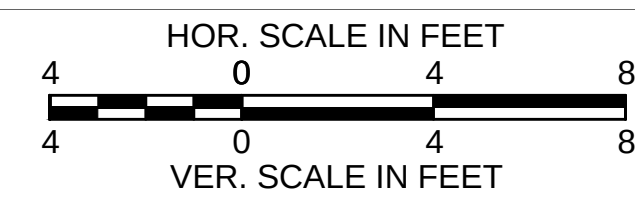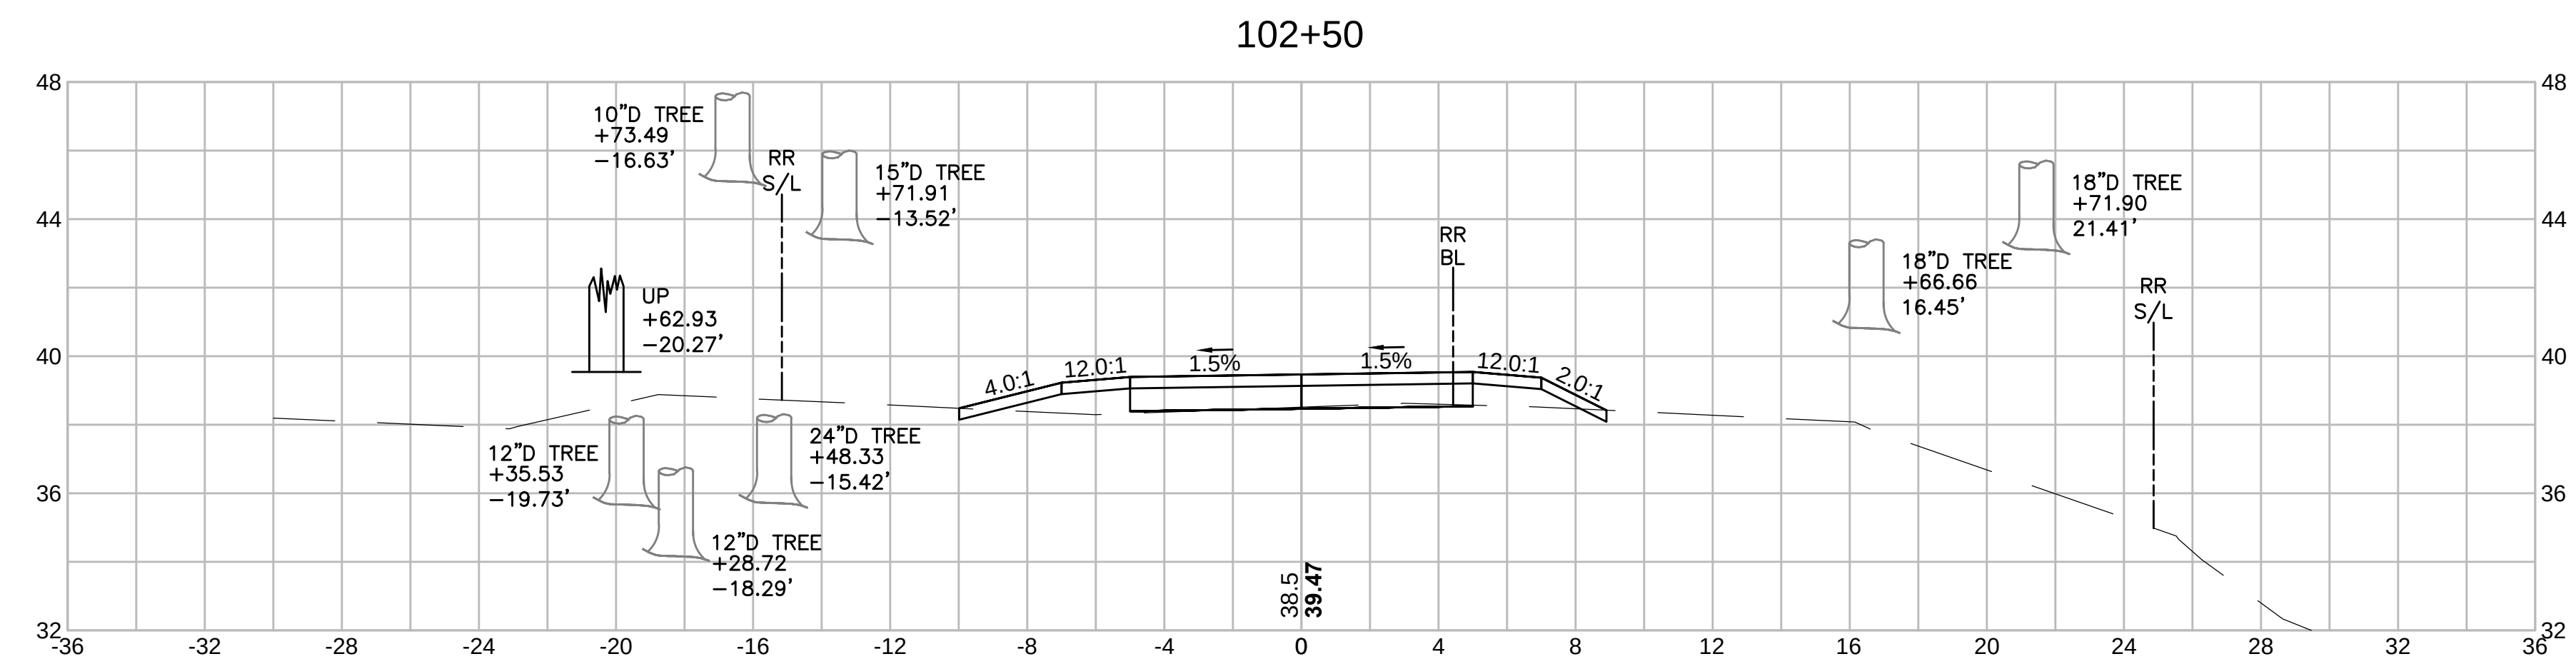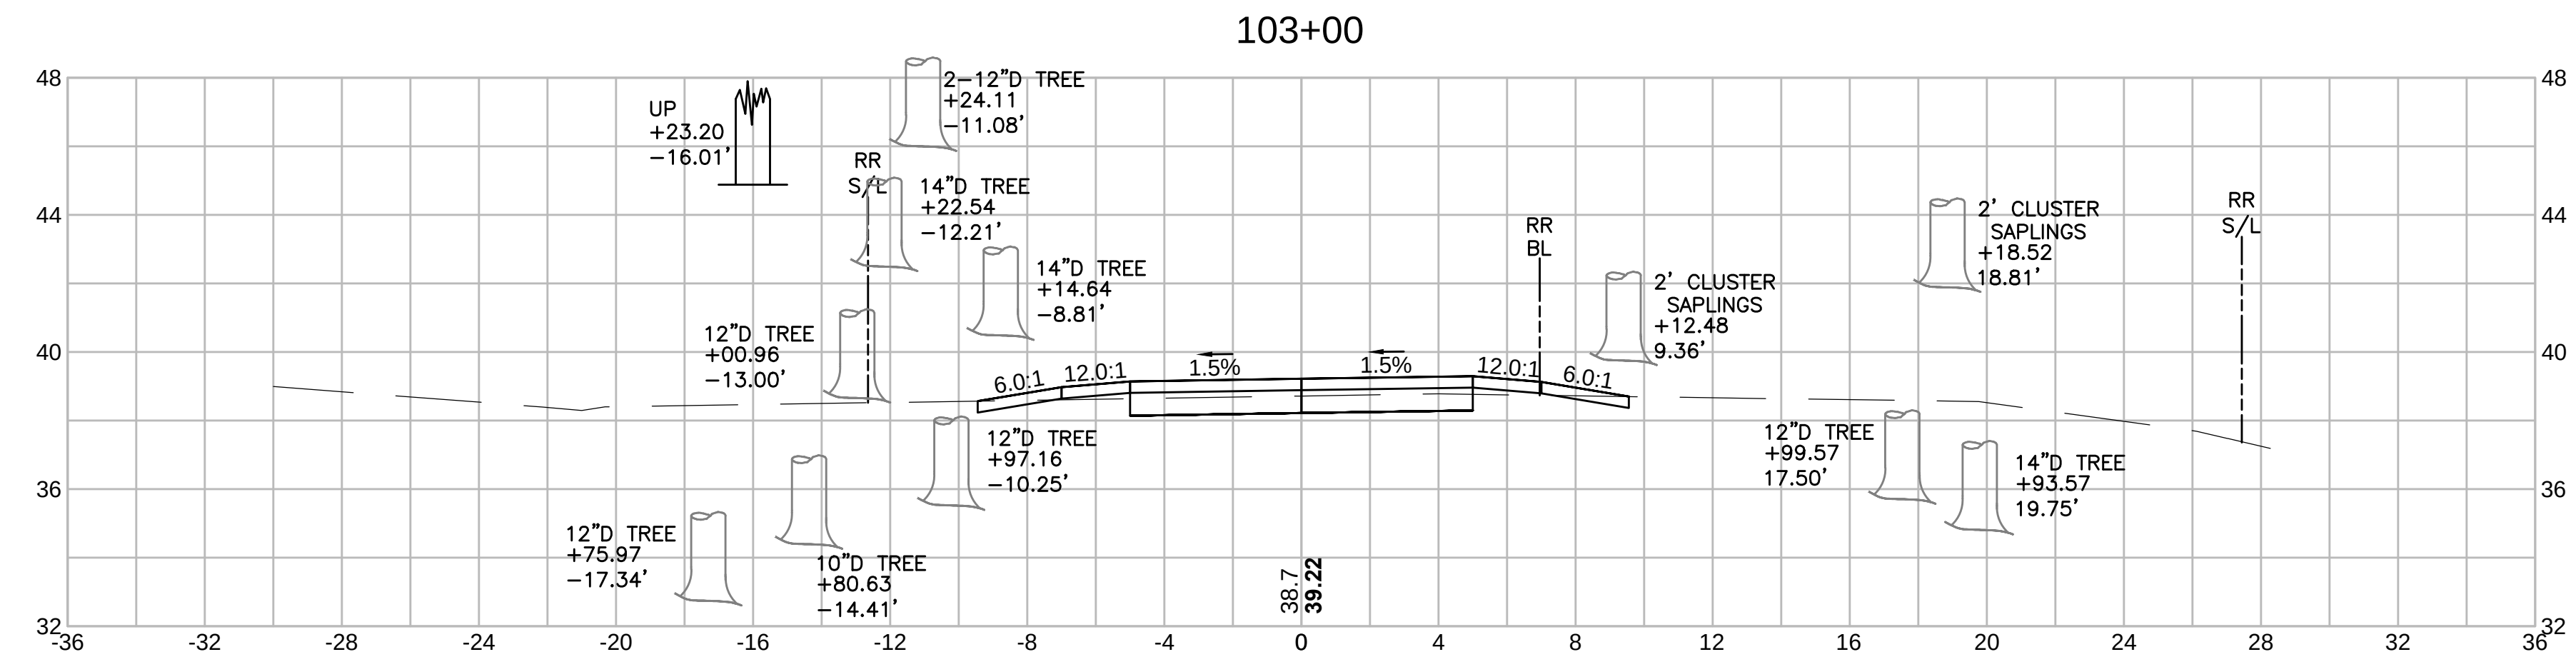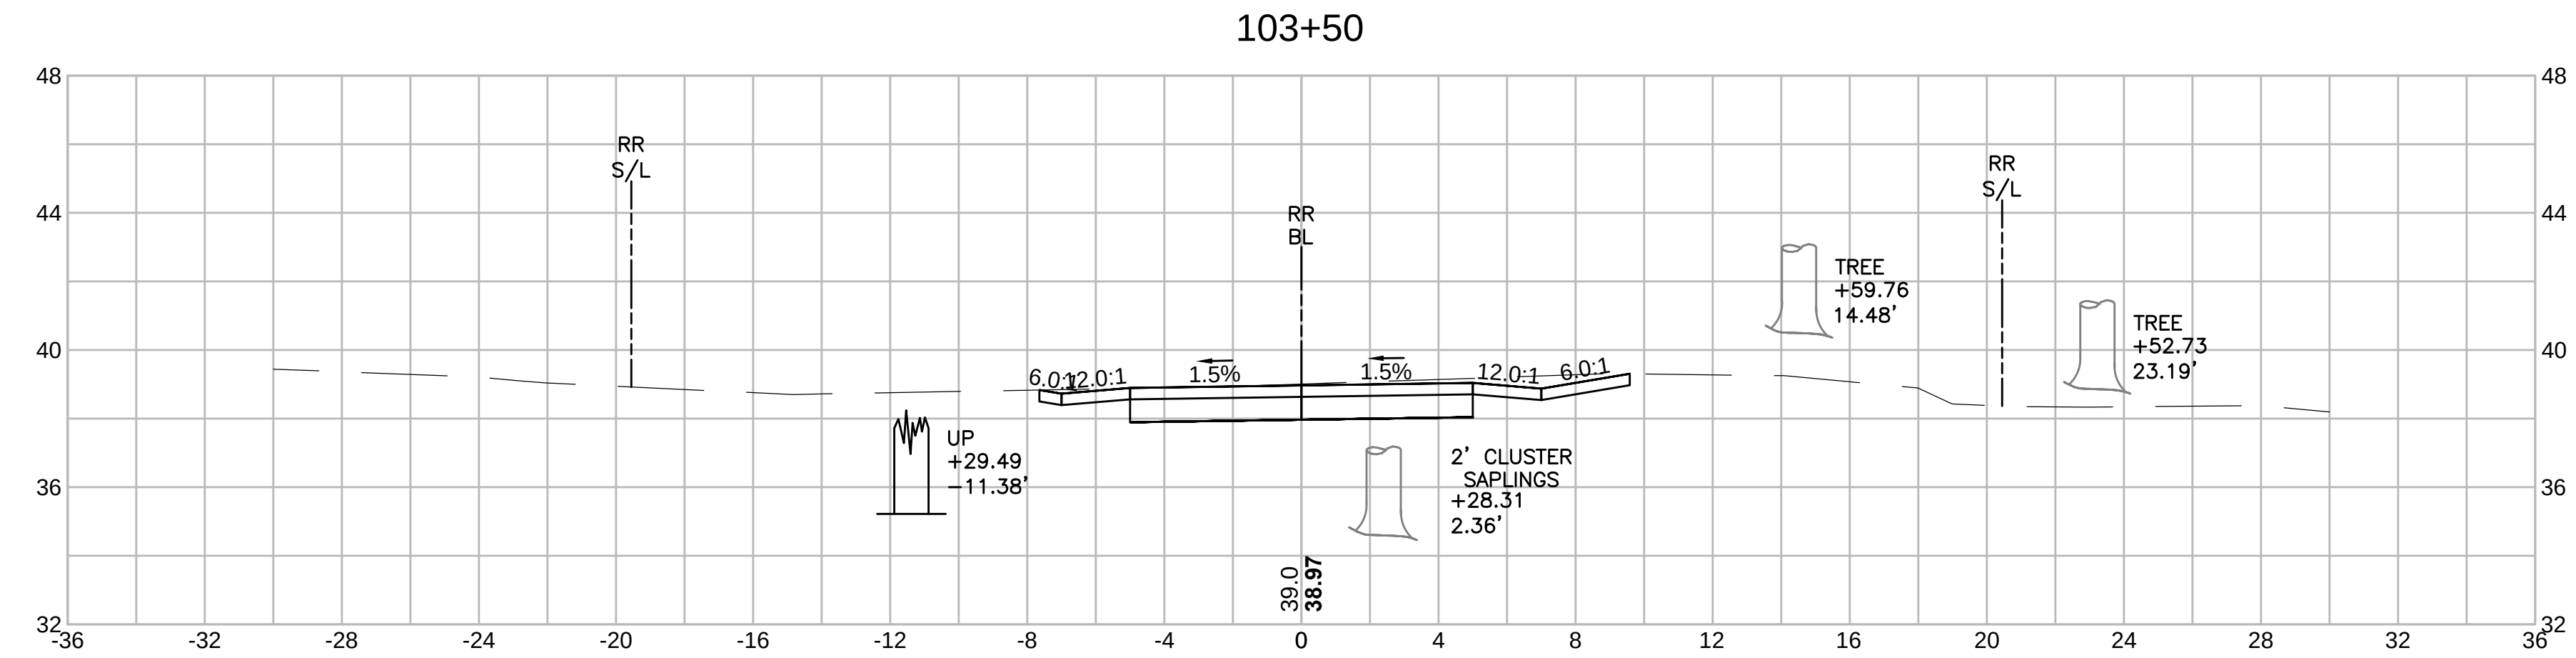

SWAMPSCOTT SWAMPSCOTT RAIL TRAIL			
STATE	SUBMISSION	SHEET NO.	TOTAL SHEETS
MA	PRELIMINARY	128	133
STANTEC PROJECT NO. 179410549			




CROSS SECTIONS
PART 90 OF 95

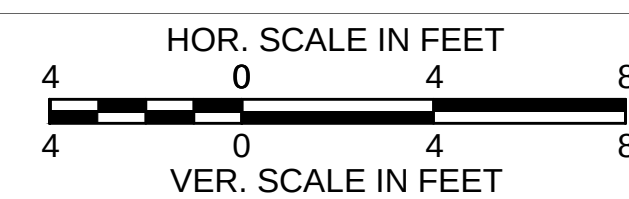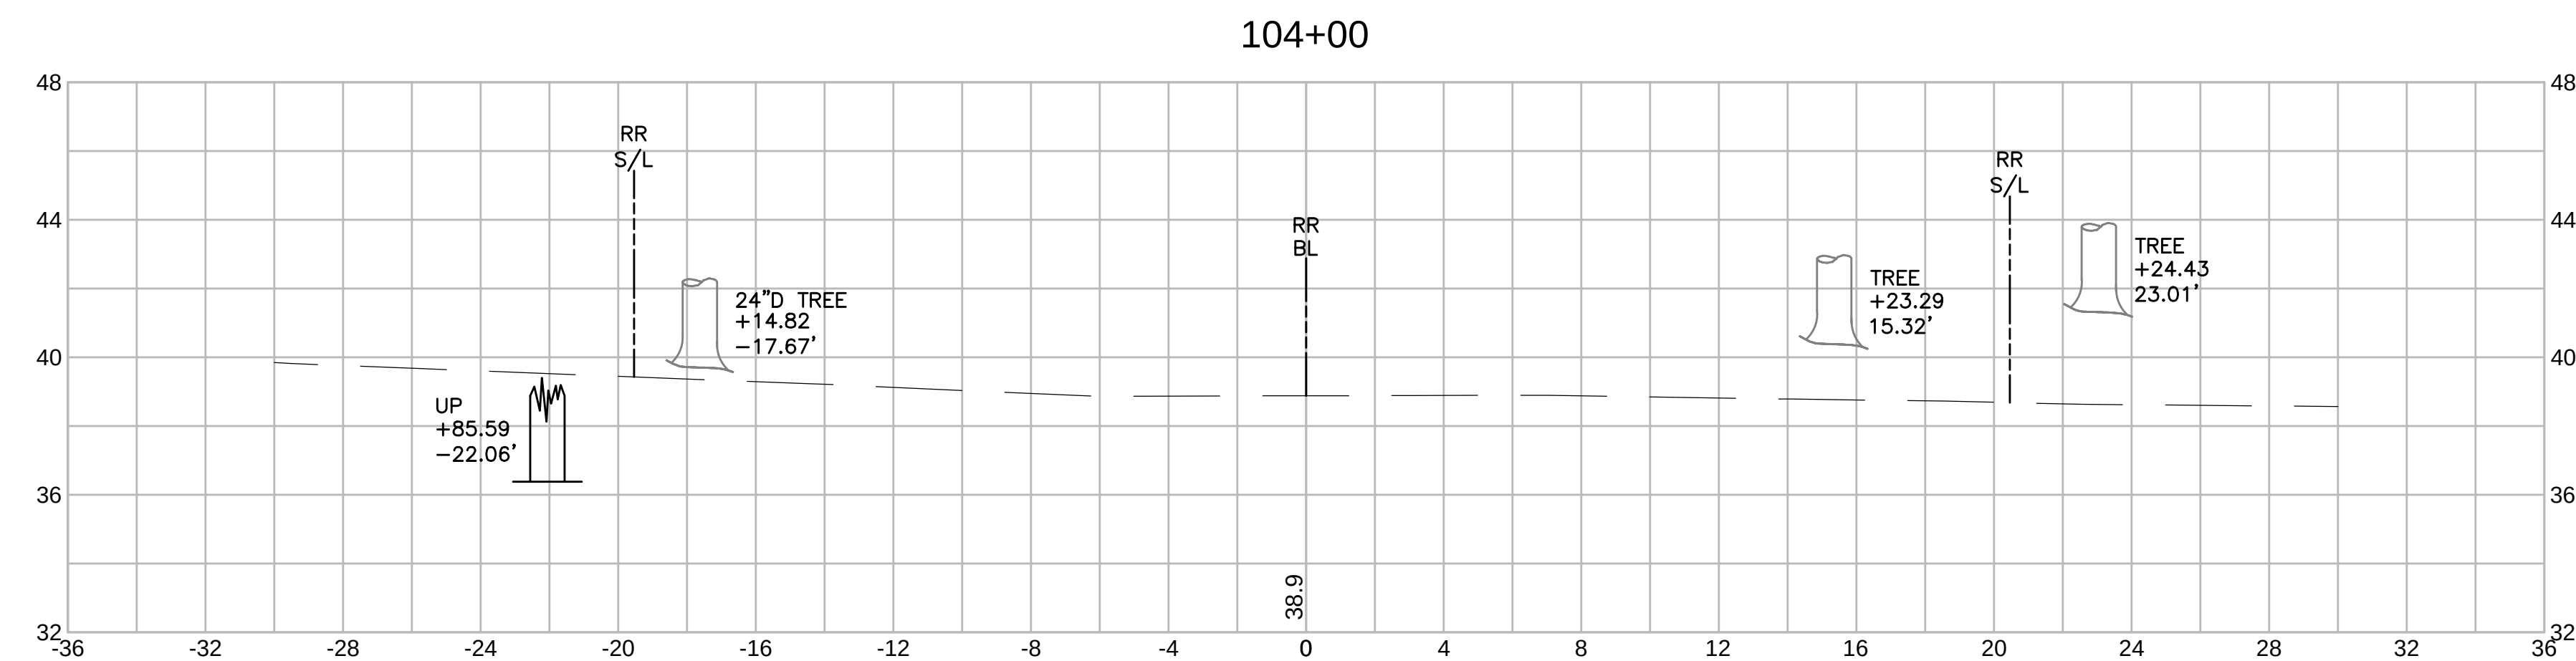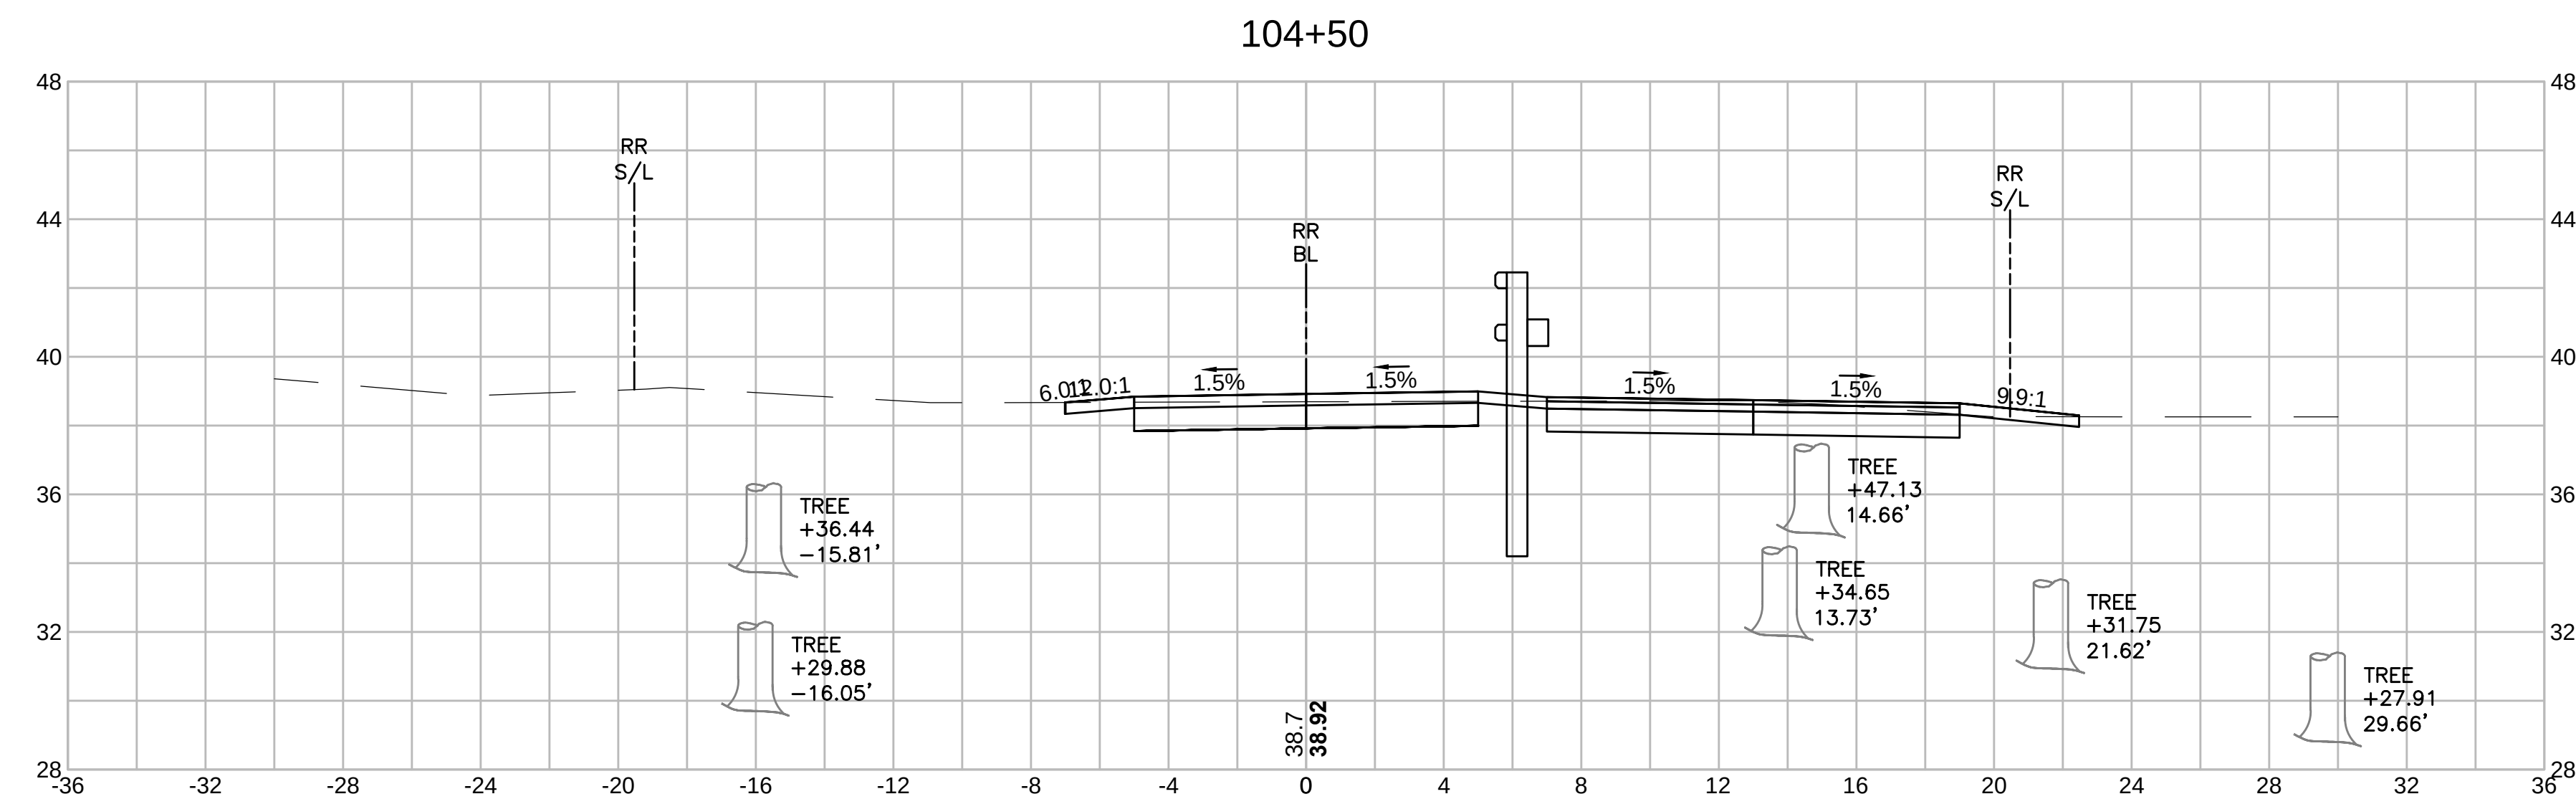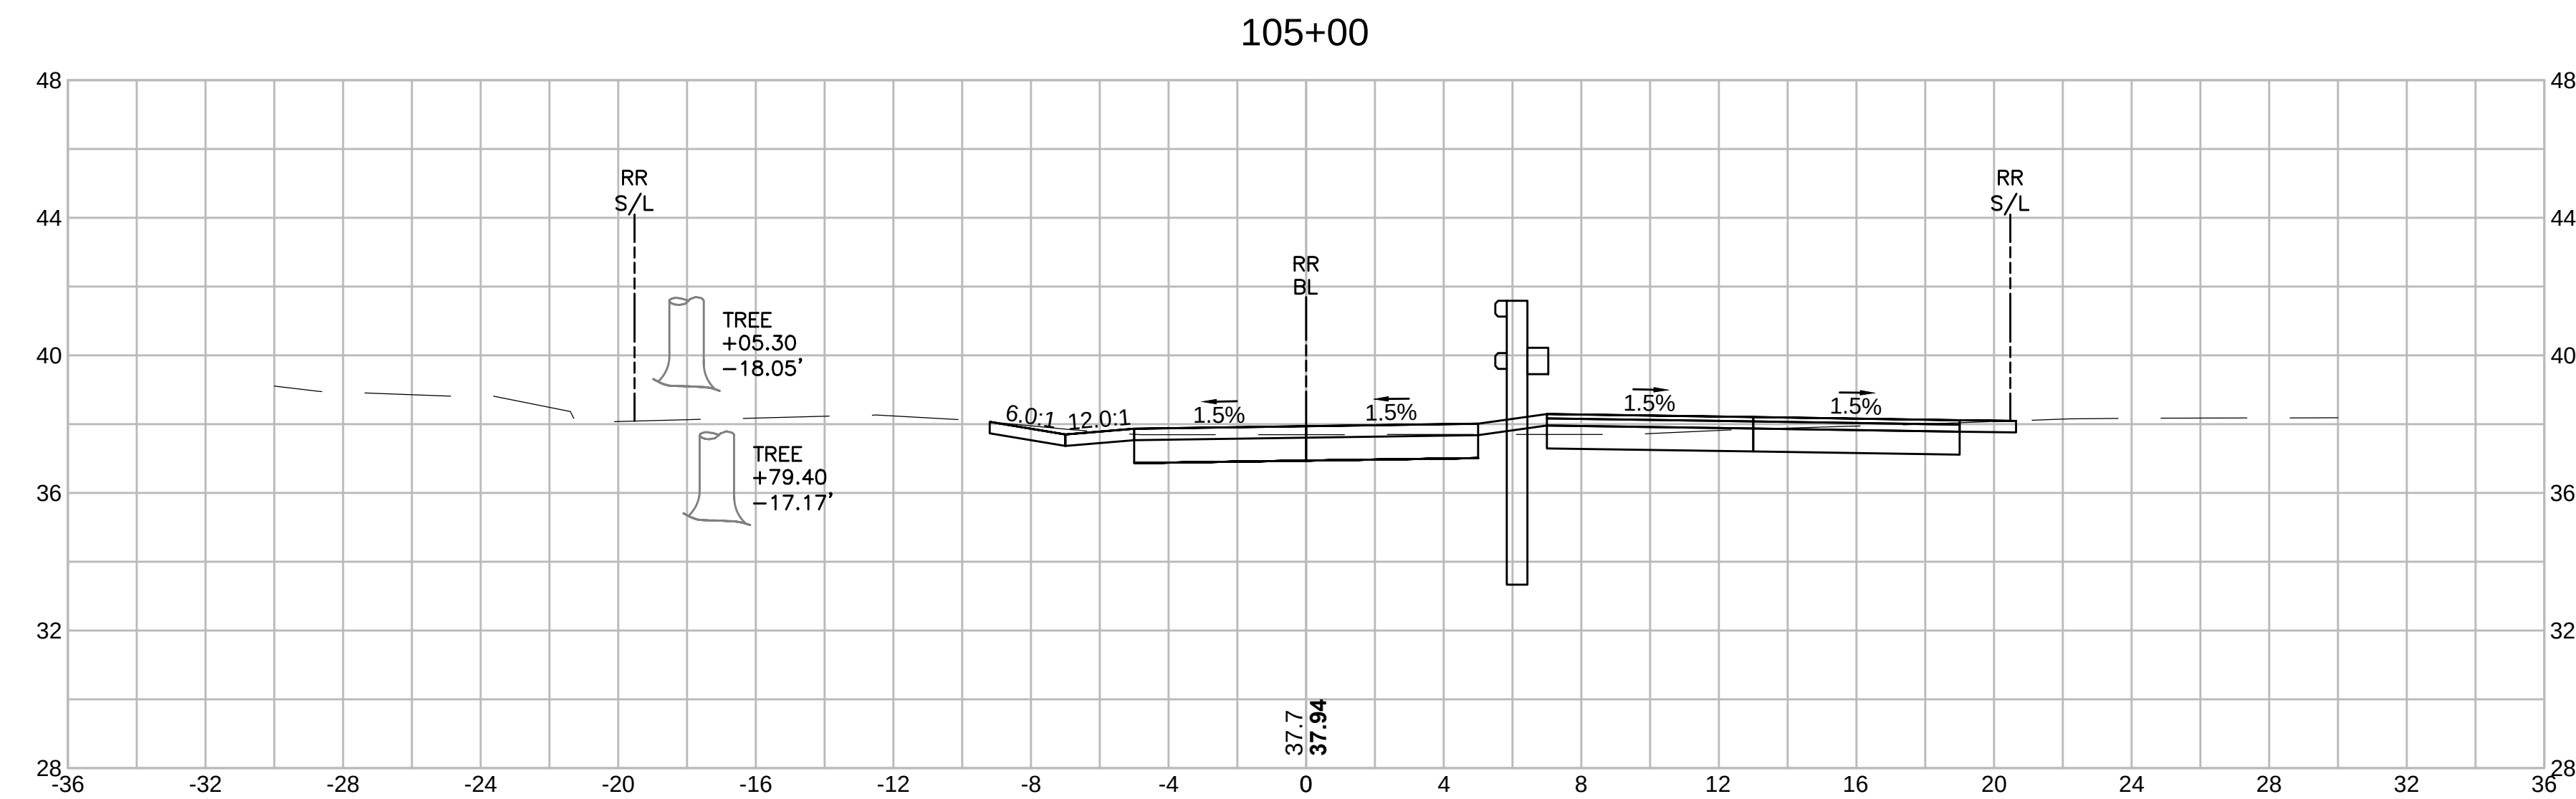

SWAMPSCOTT
SWAMPSCOTT RAIL TRAIL





STATE	SUBMISSION	SHEET NO.	TOTAL SHEETS
MA	PRELIMINARY	129	133
STANTEC PROJECT NO. 179410549			

CROSS SECTIONS
PART 91 OF 95

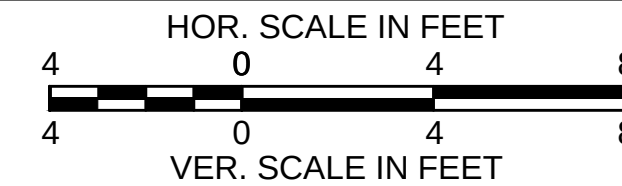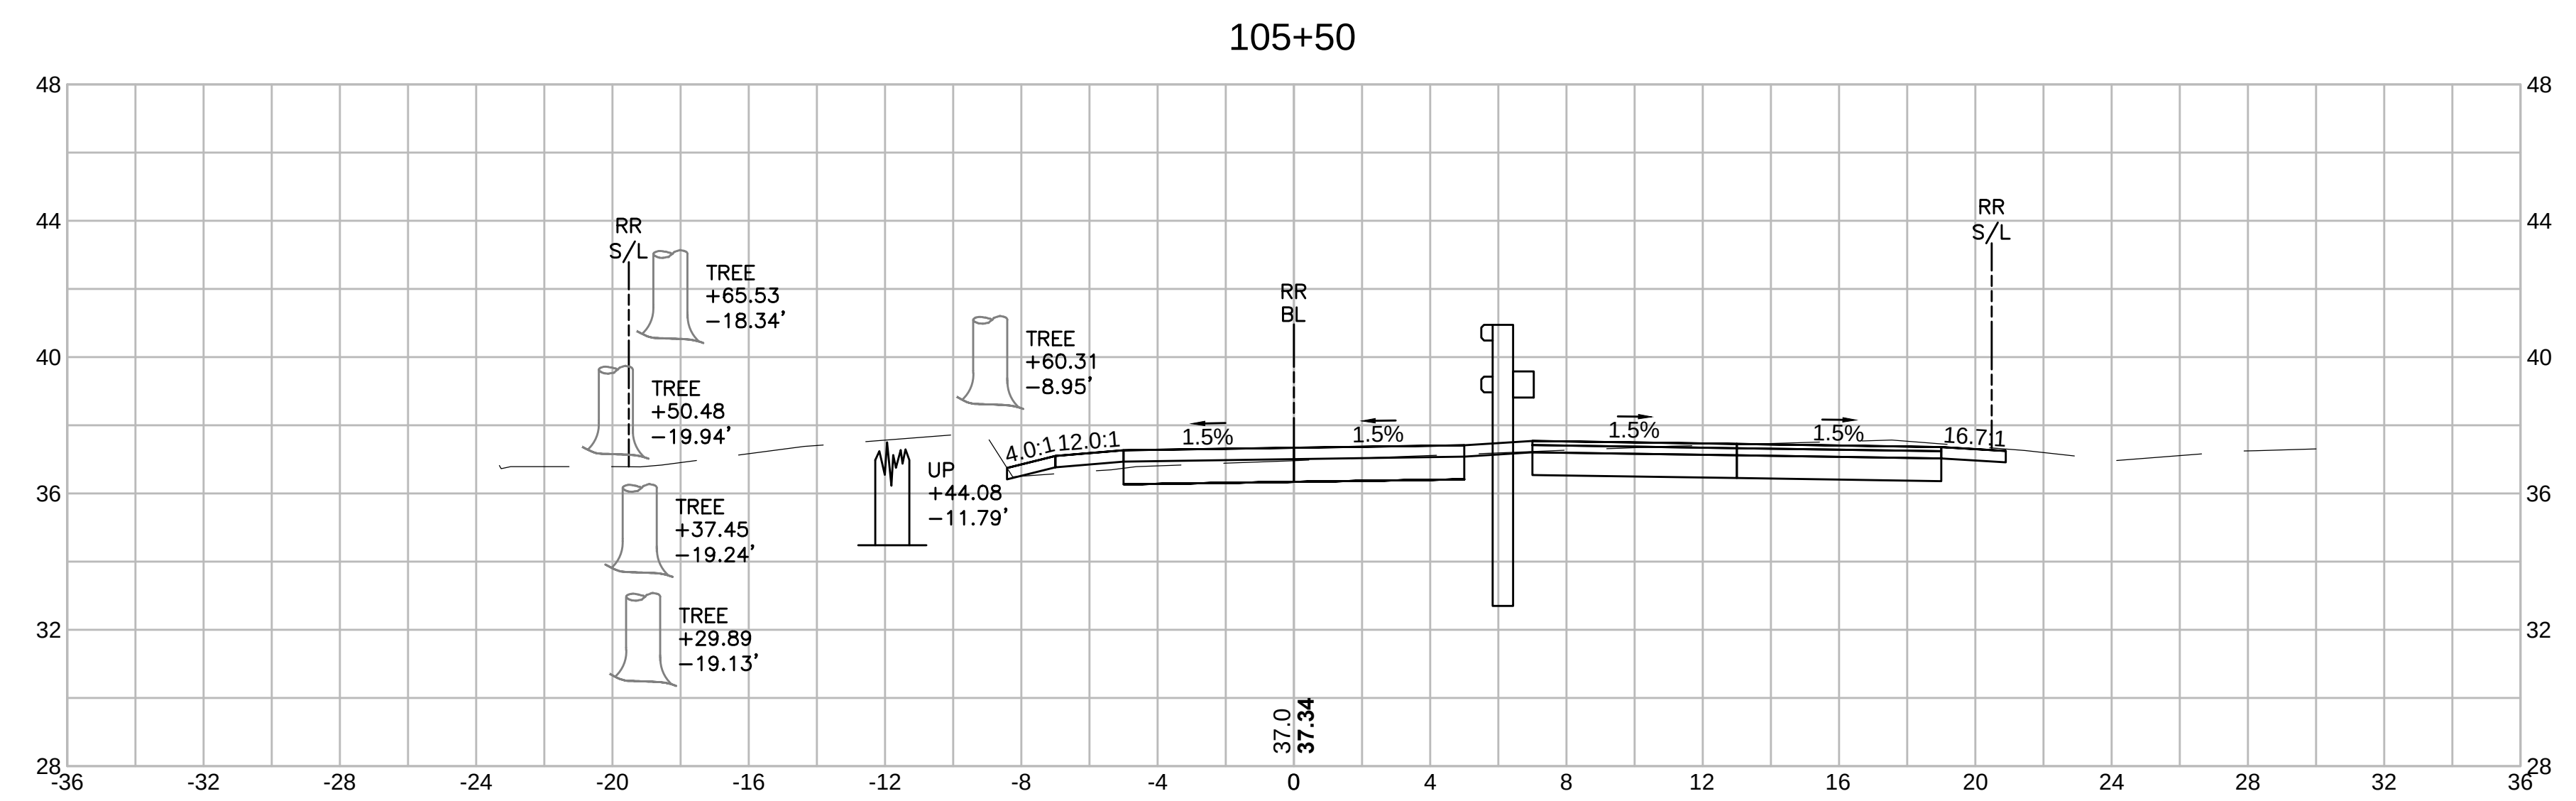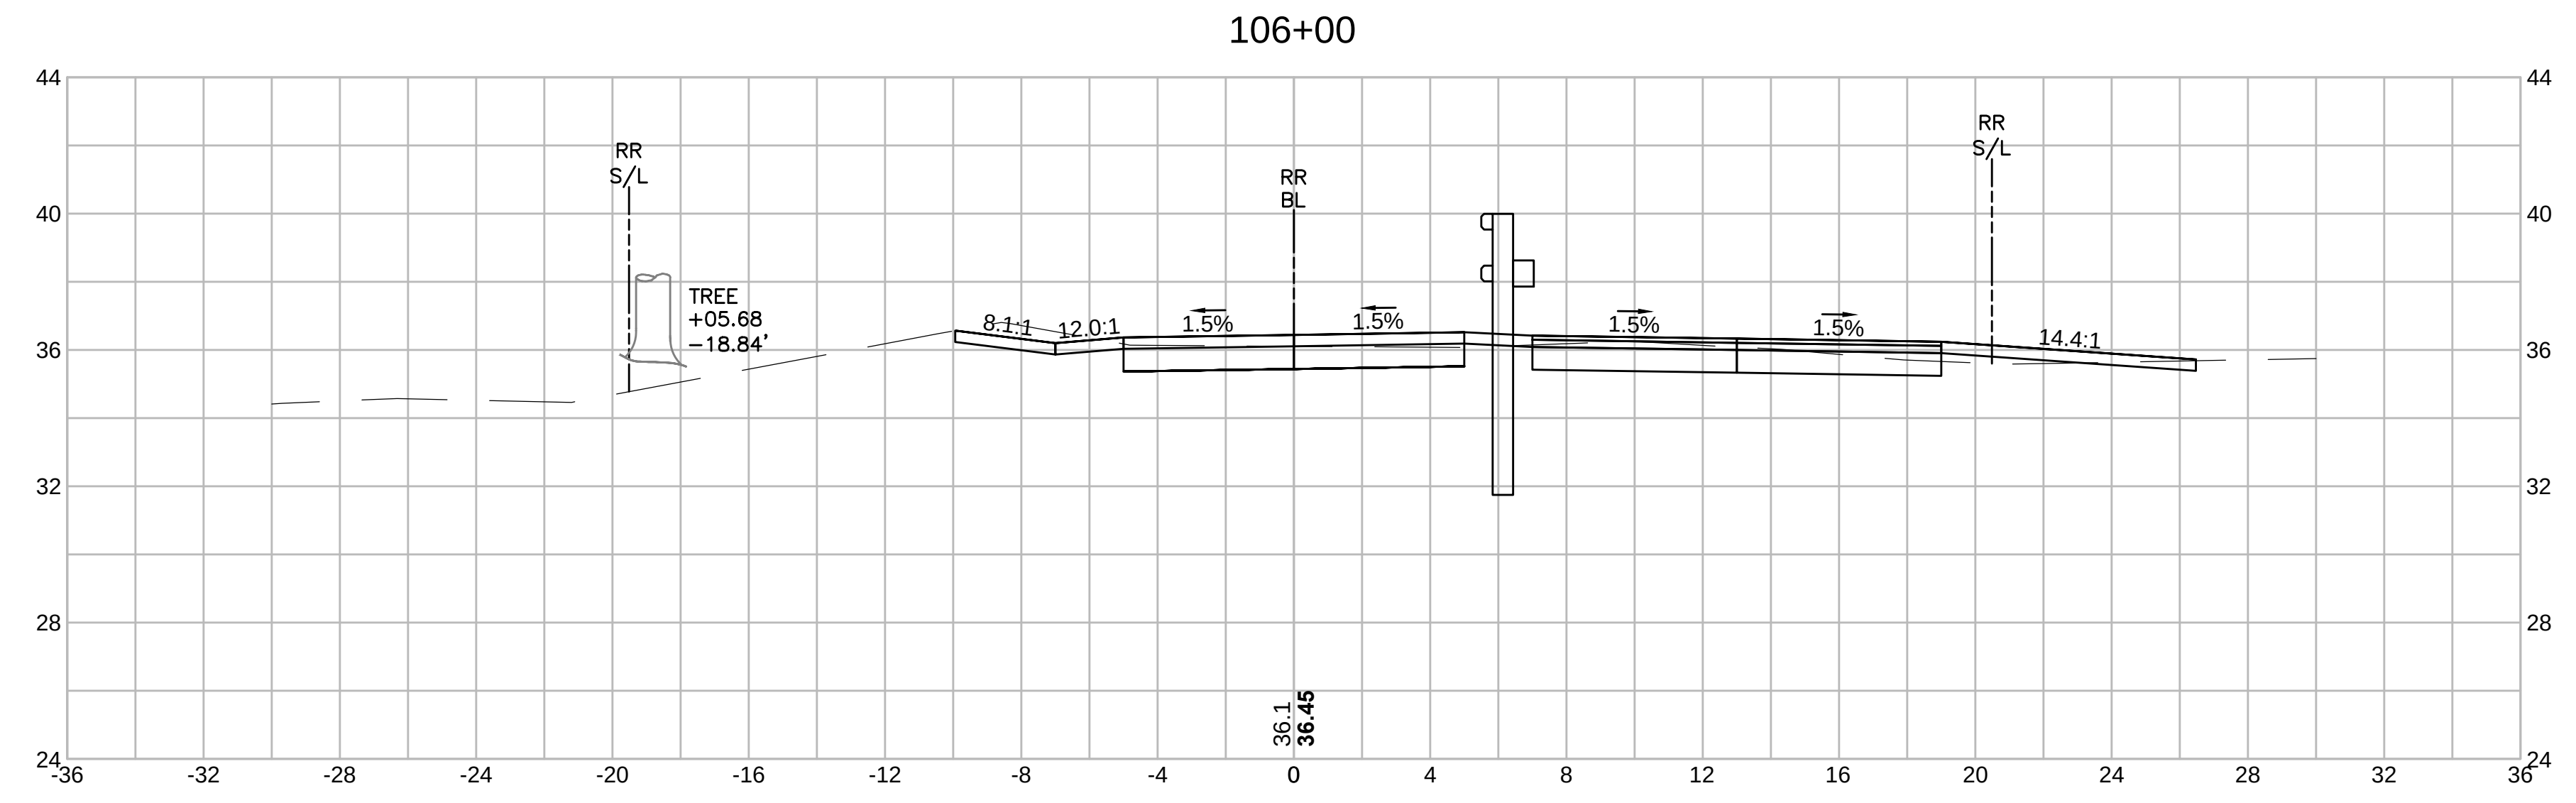

STATE	SUBMISSION	SHEET NO.	TOTAL SHEETS
MA	PRELIMINARY	130	133
STANTEC PROJECT NO.		179410549	





CROSS SECTIONS
PART 92 OF 95

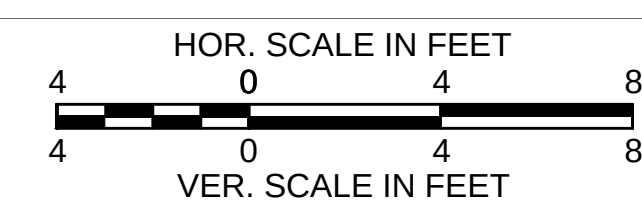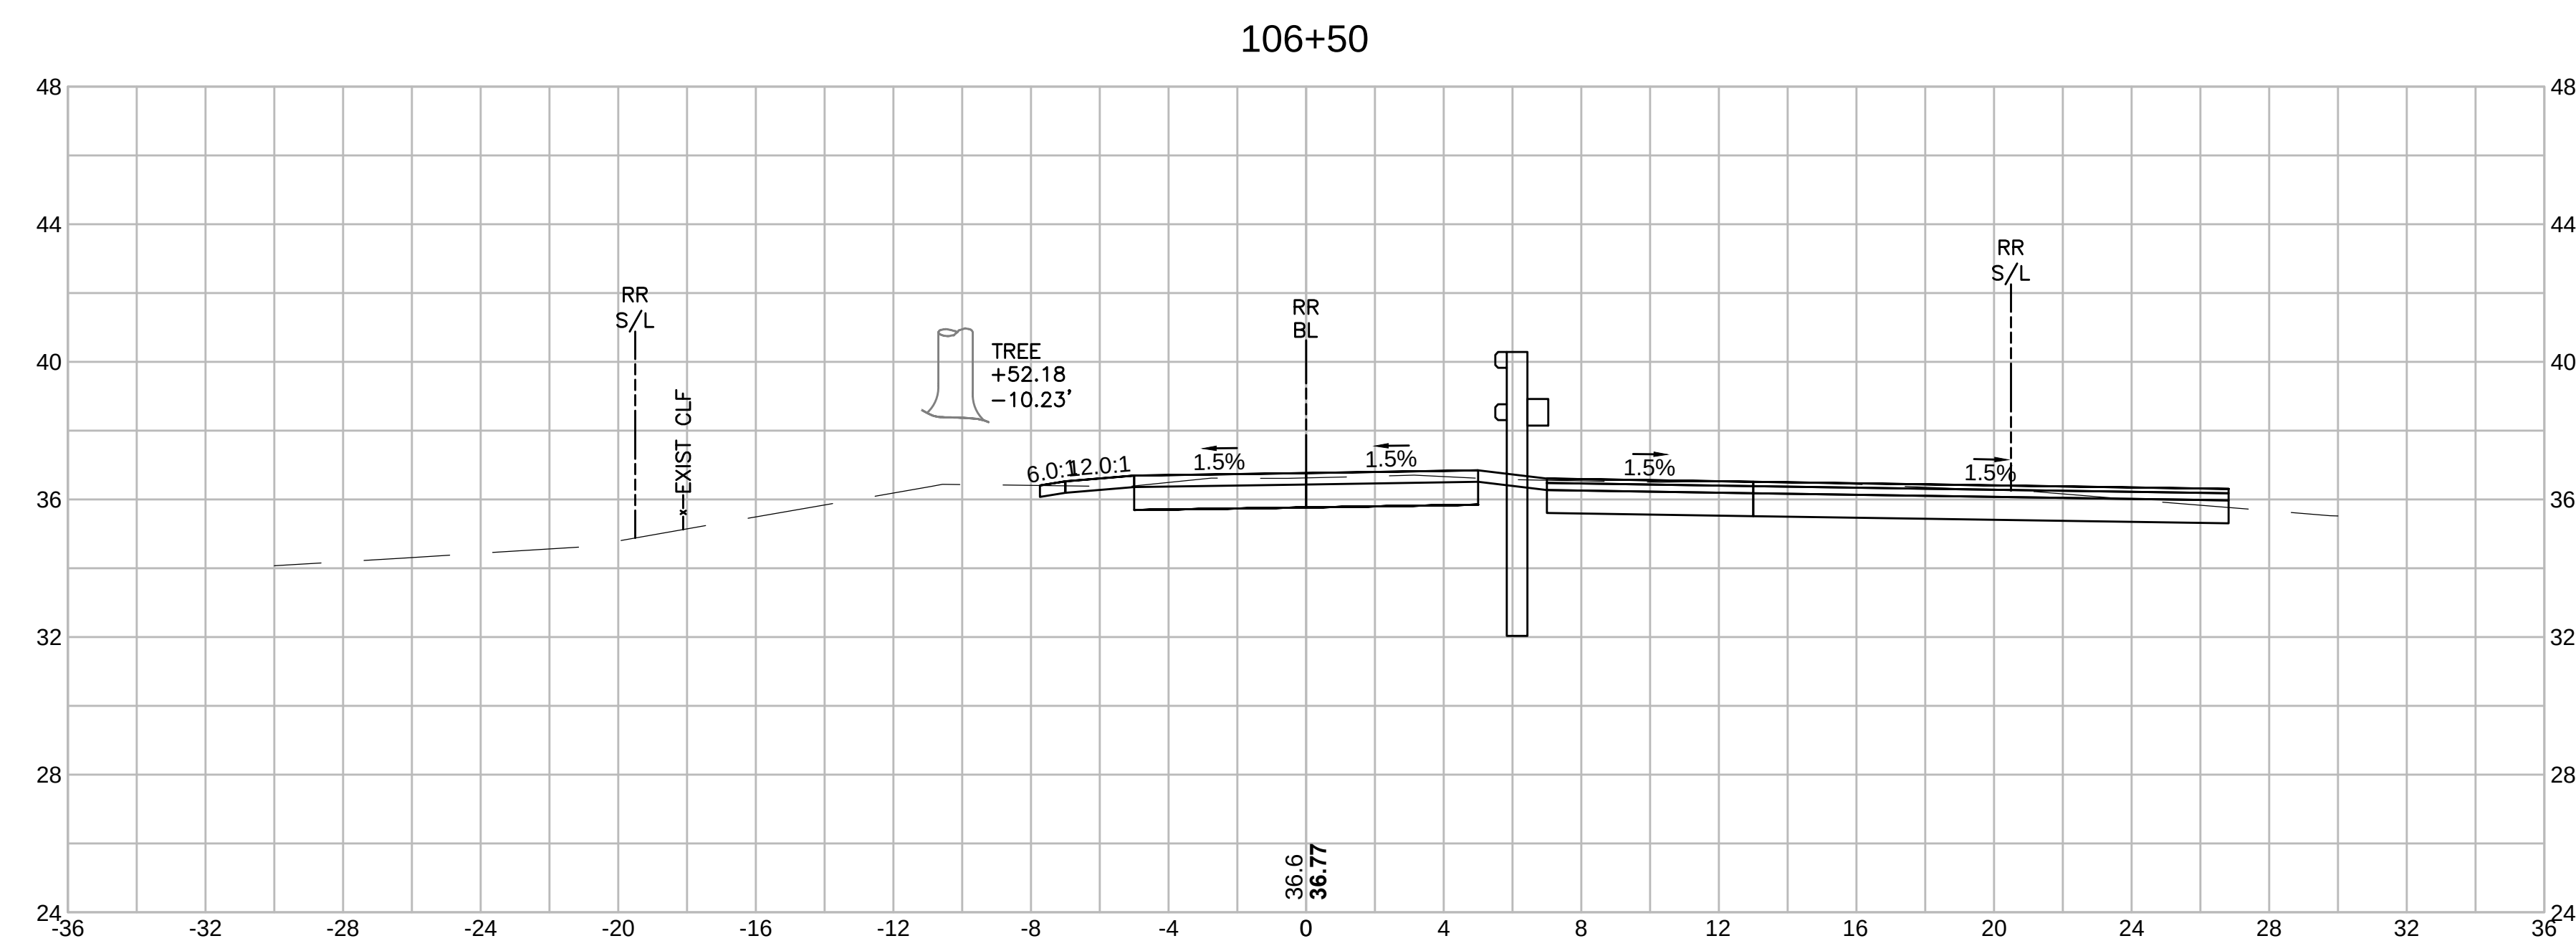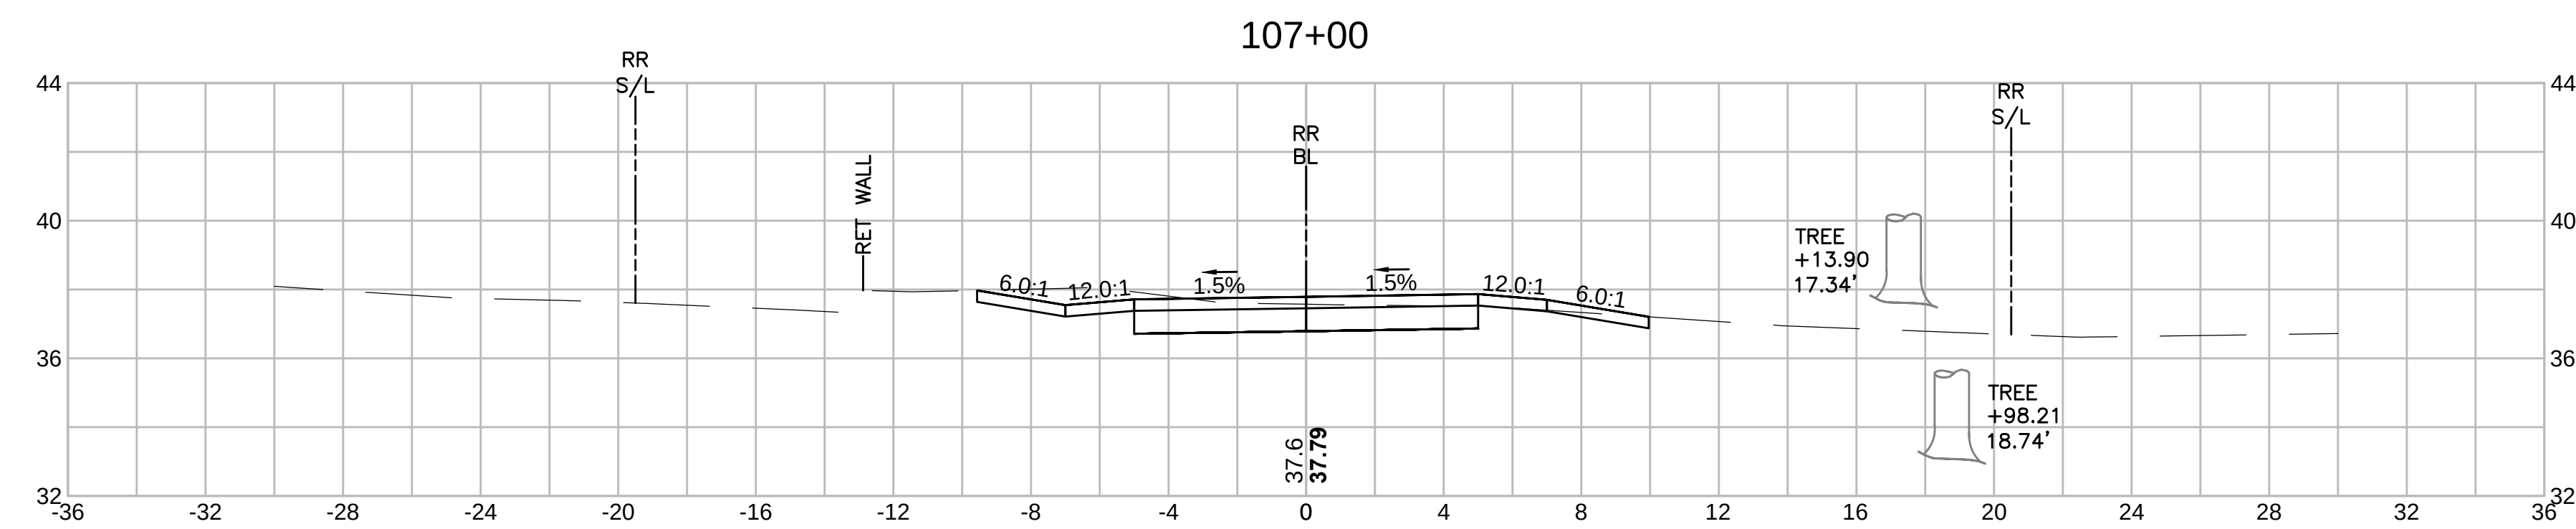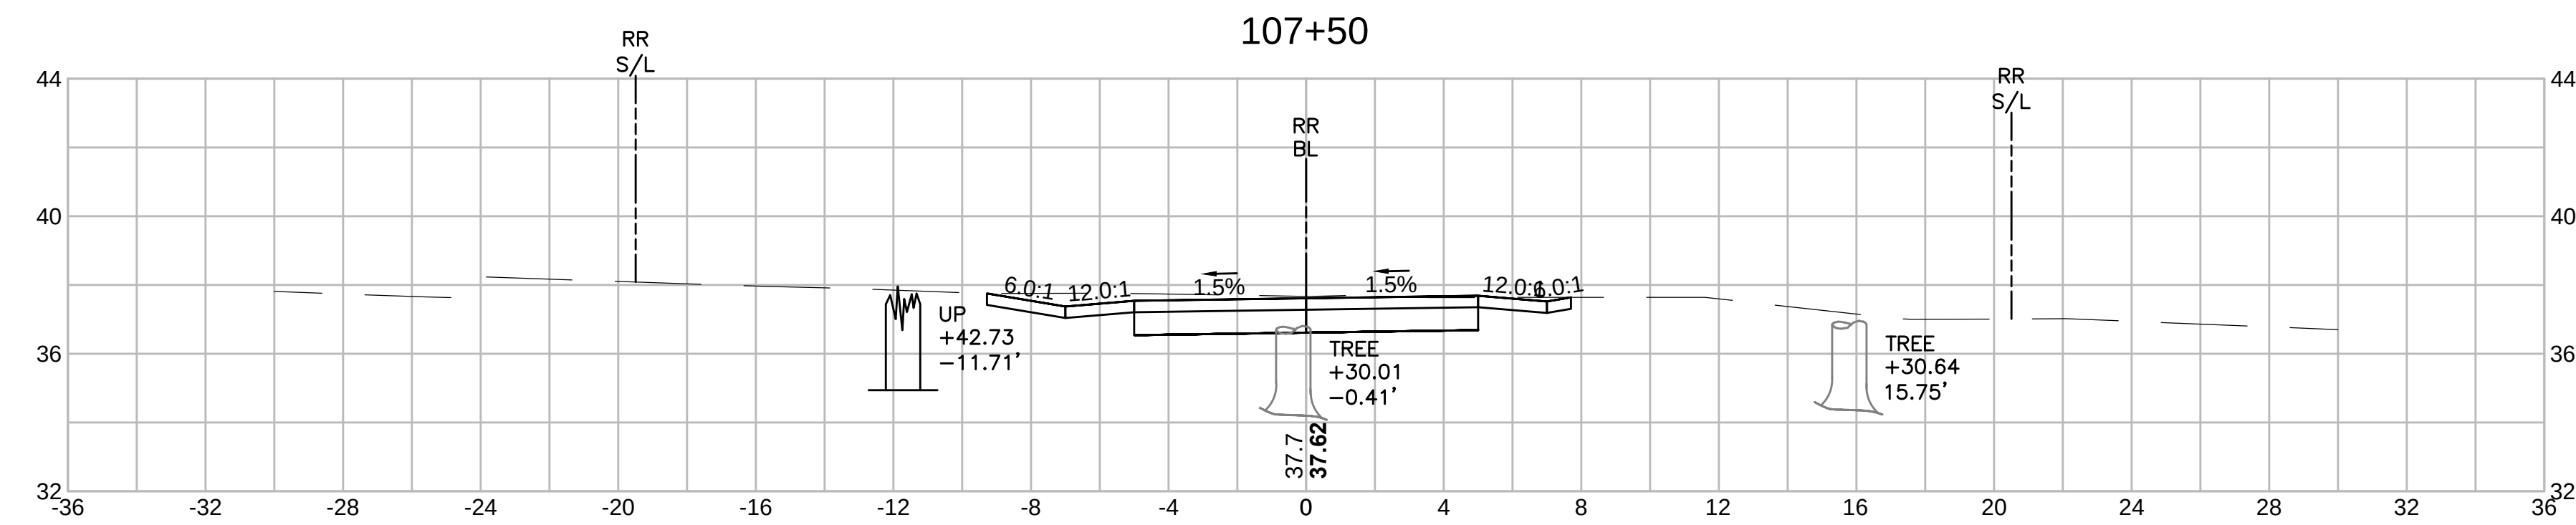

SWAMPSCOTT
SWAMPSCOTT RAIL TRAIL





STATE	SUBMISSION	SHEET NO.	TOTAL SHEETS
MA	PRELIMINARY	131	133
STANTEC PROJECT NO. 179410549			

CROSS SECTIONS
PART 93 OF 95

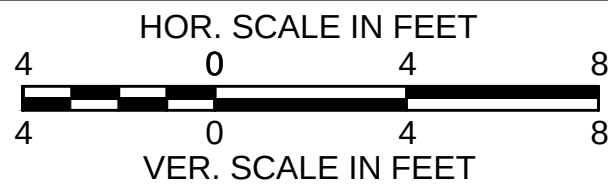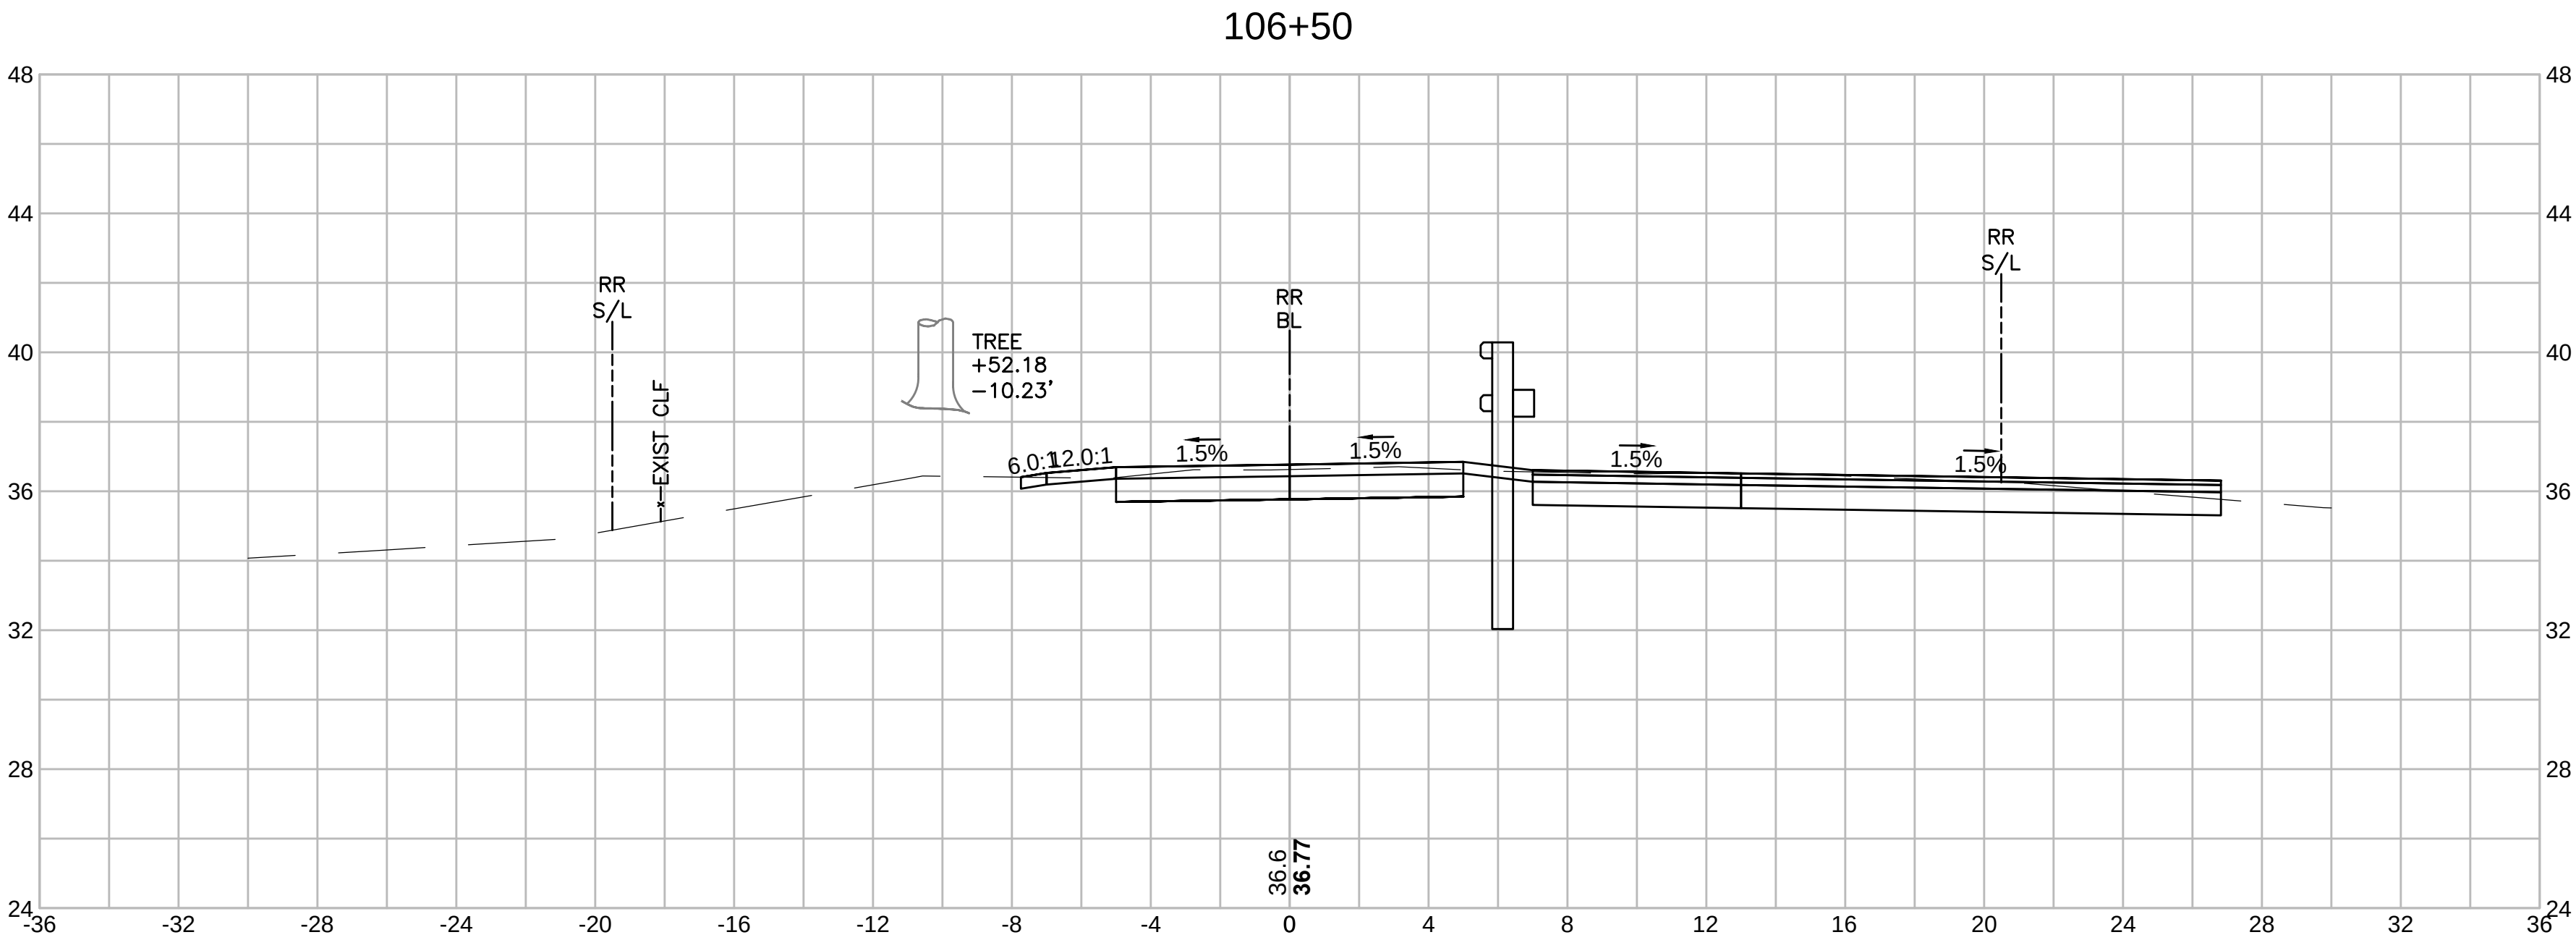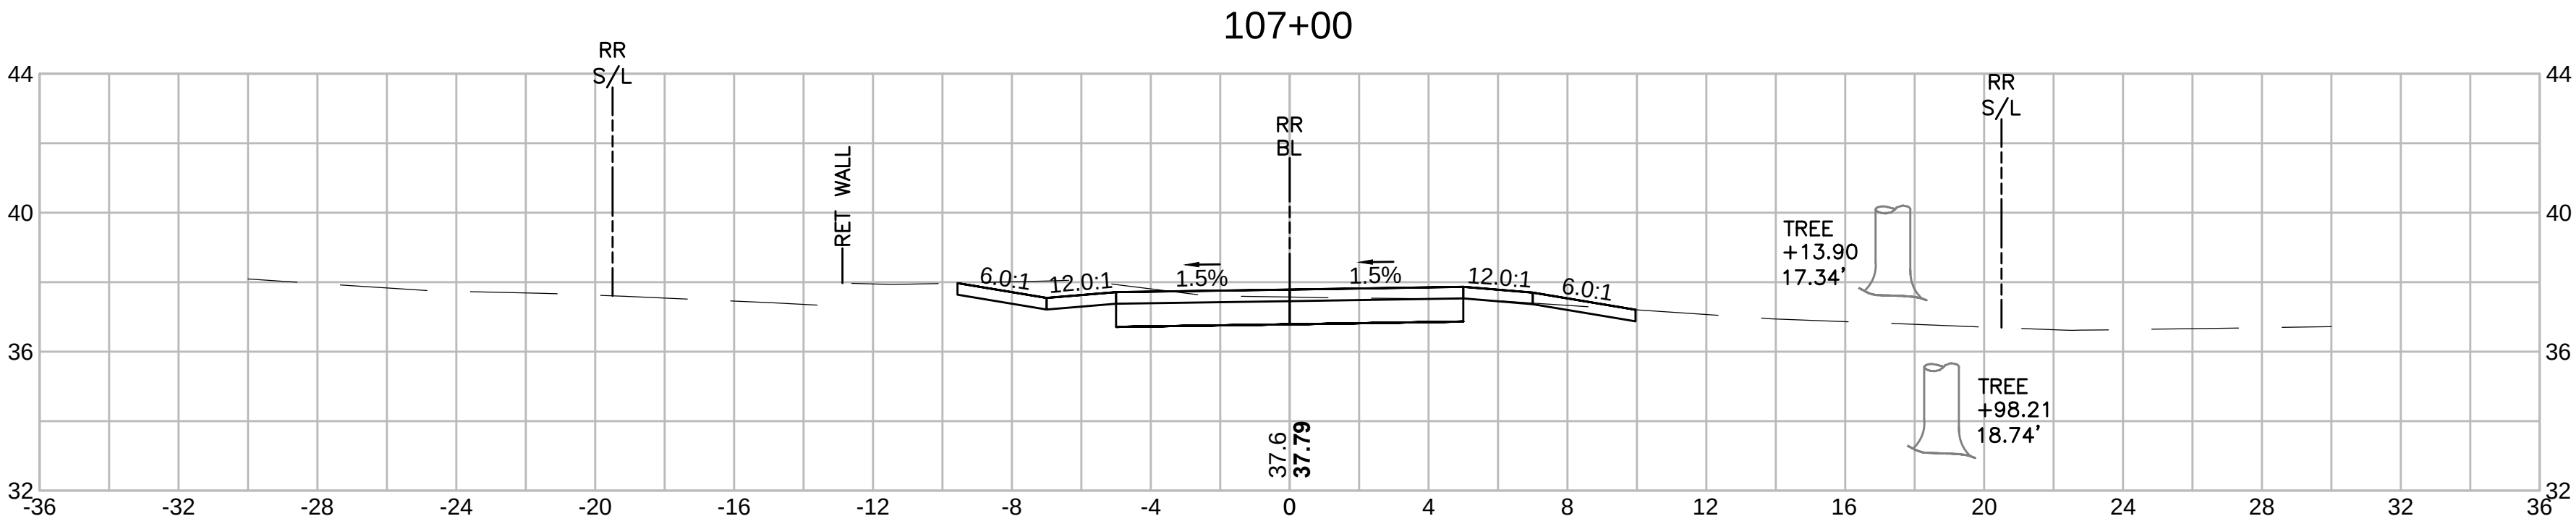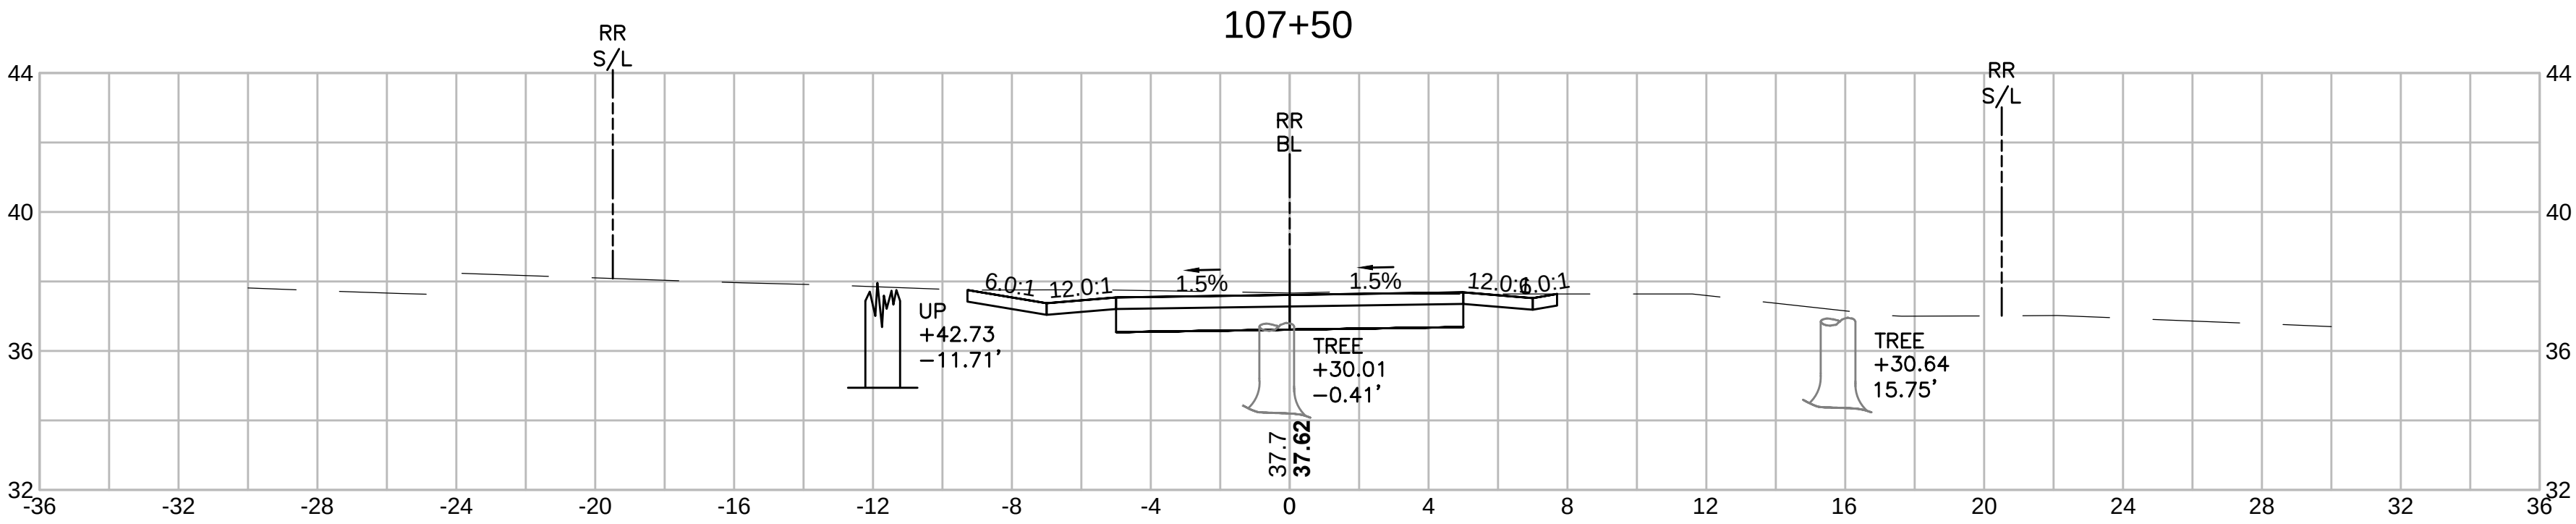

SWAMPSCOTT SWAMPSCOTT RAIL TRAIL			
STATE	SUBMISSION	SHEET NO.	TOTAL SHEETS
MA	PRELIMINARY	132	133
STANTEC PROJECT NO. 179410549			

CROSS SECTIONS
PART 94 OF 95

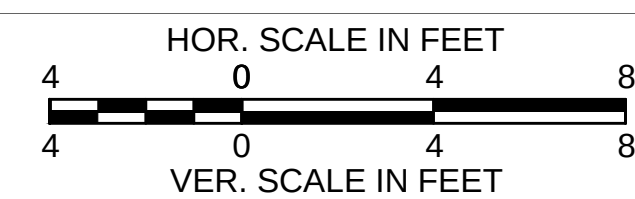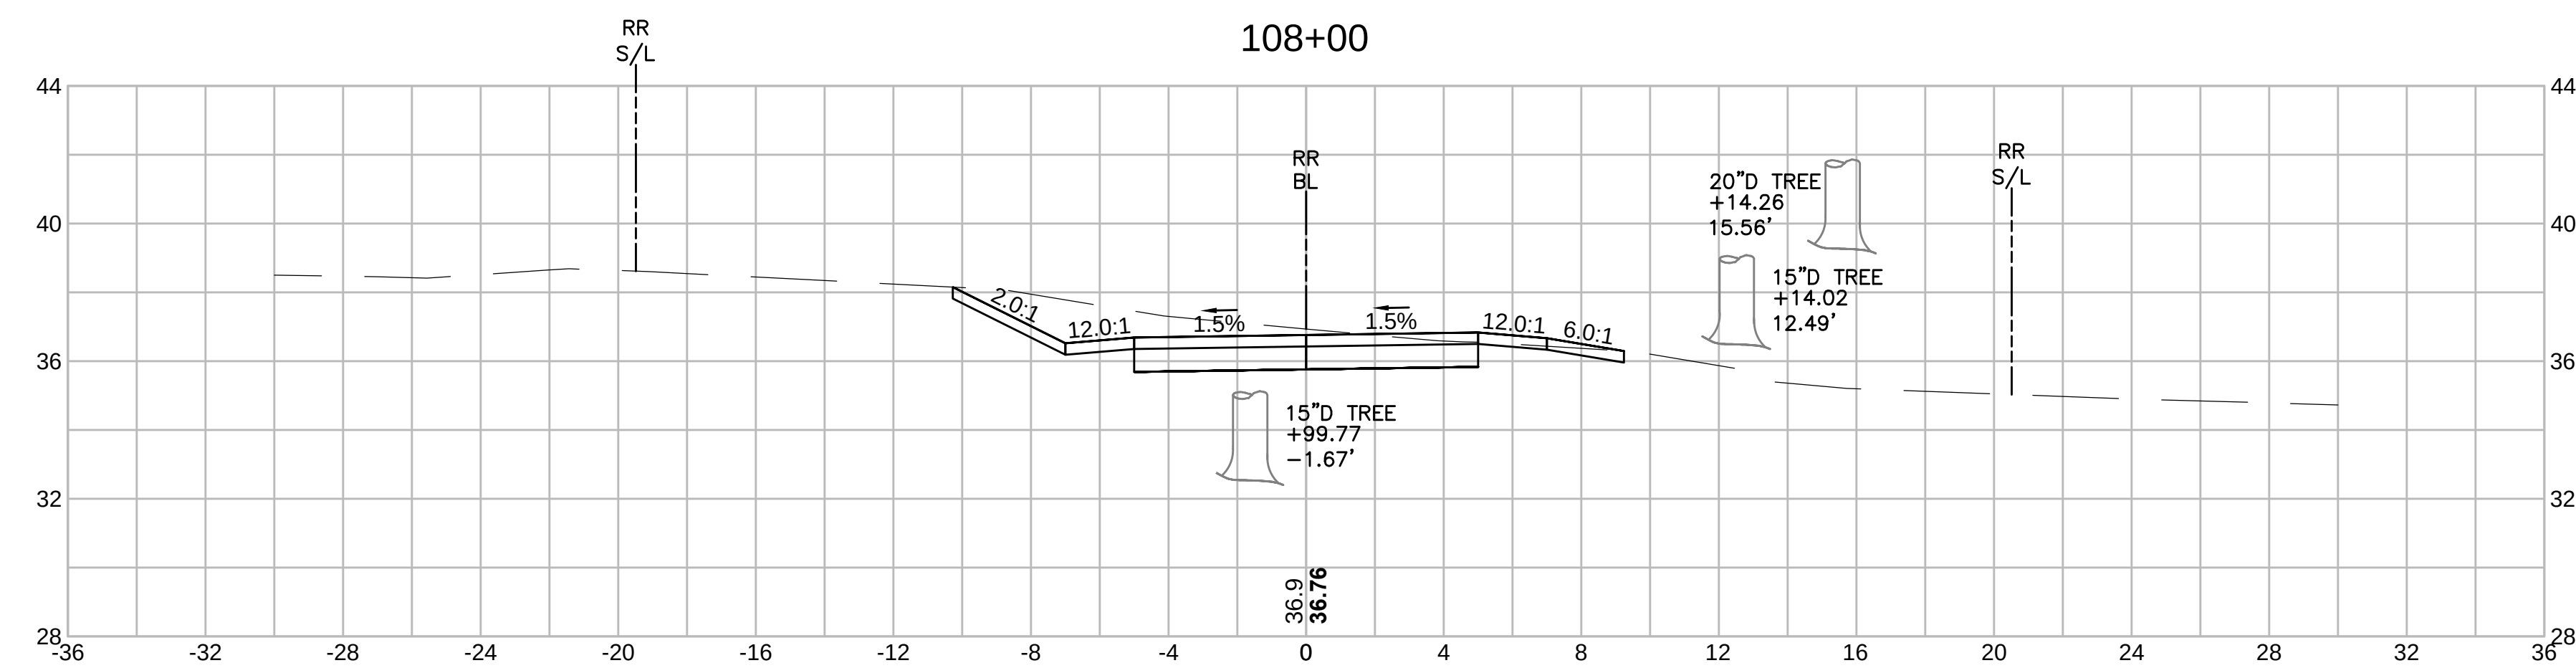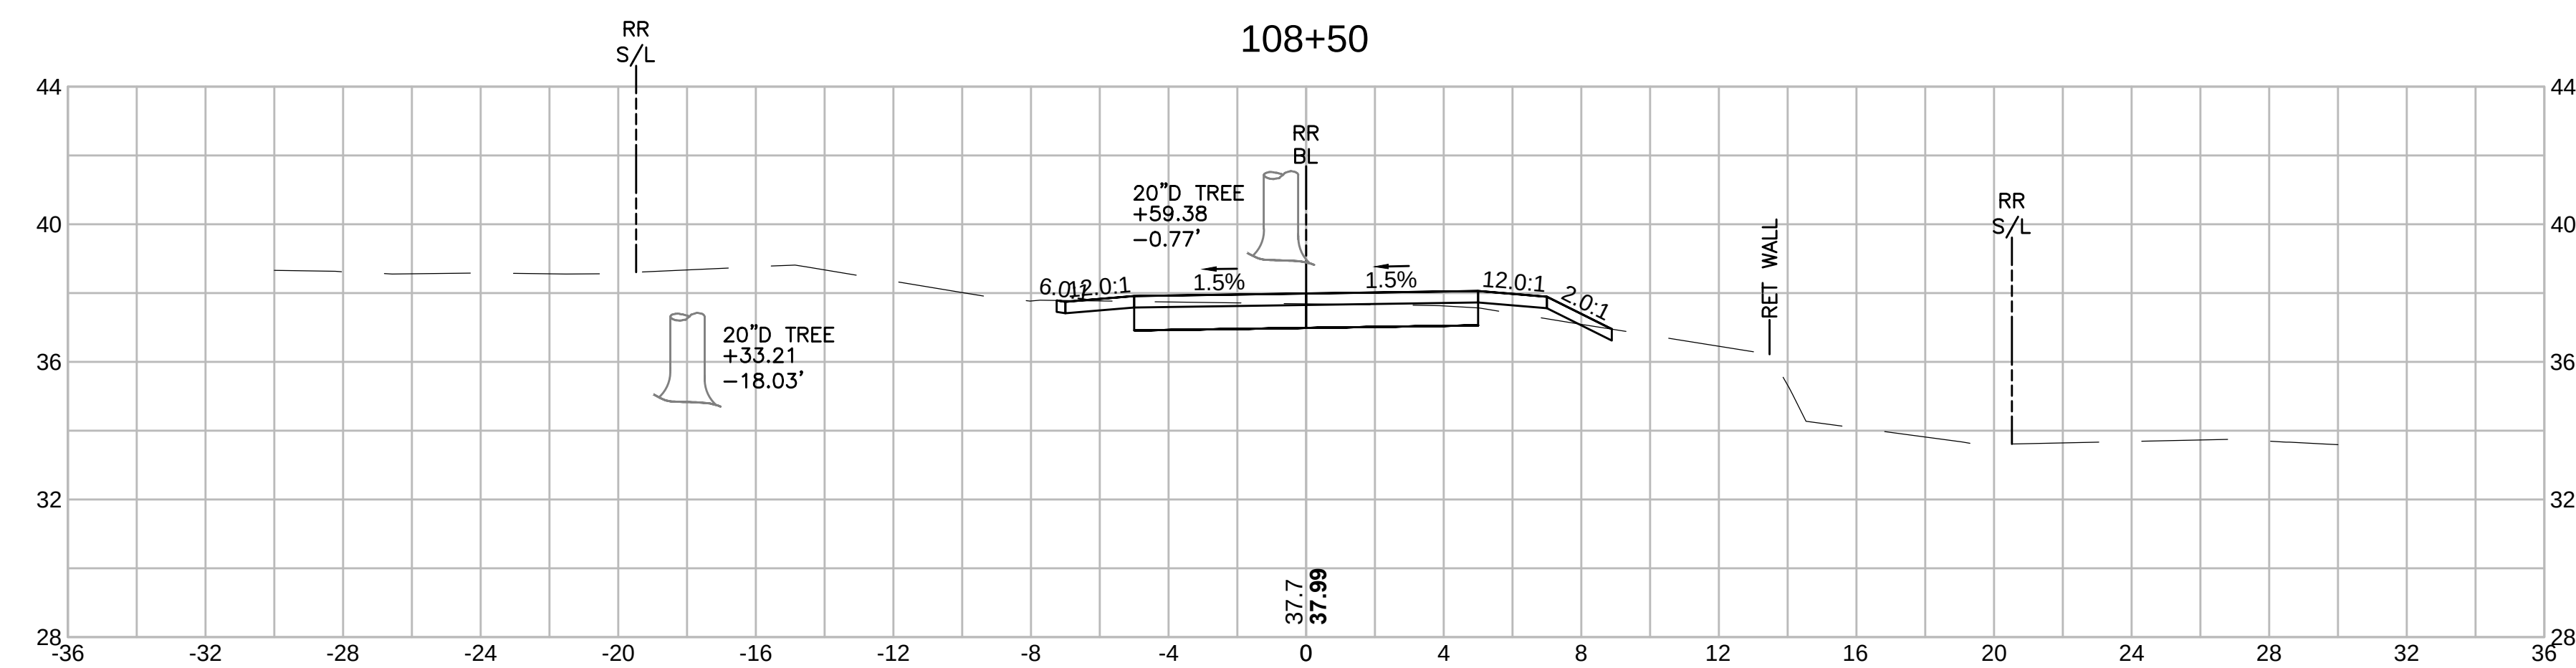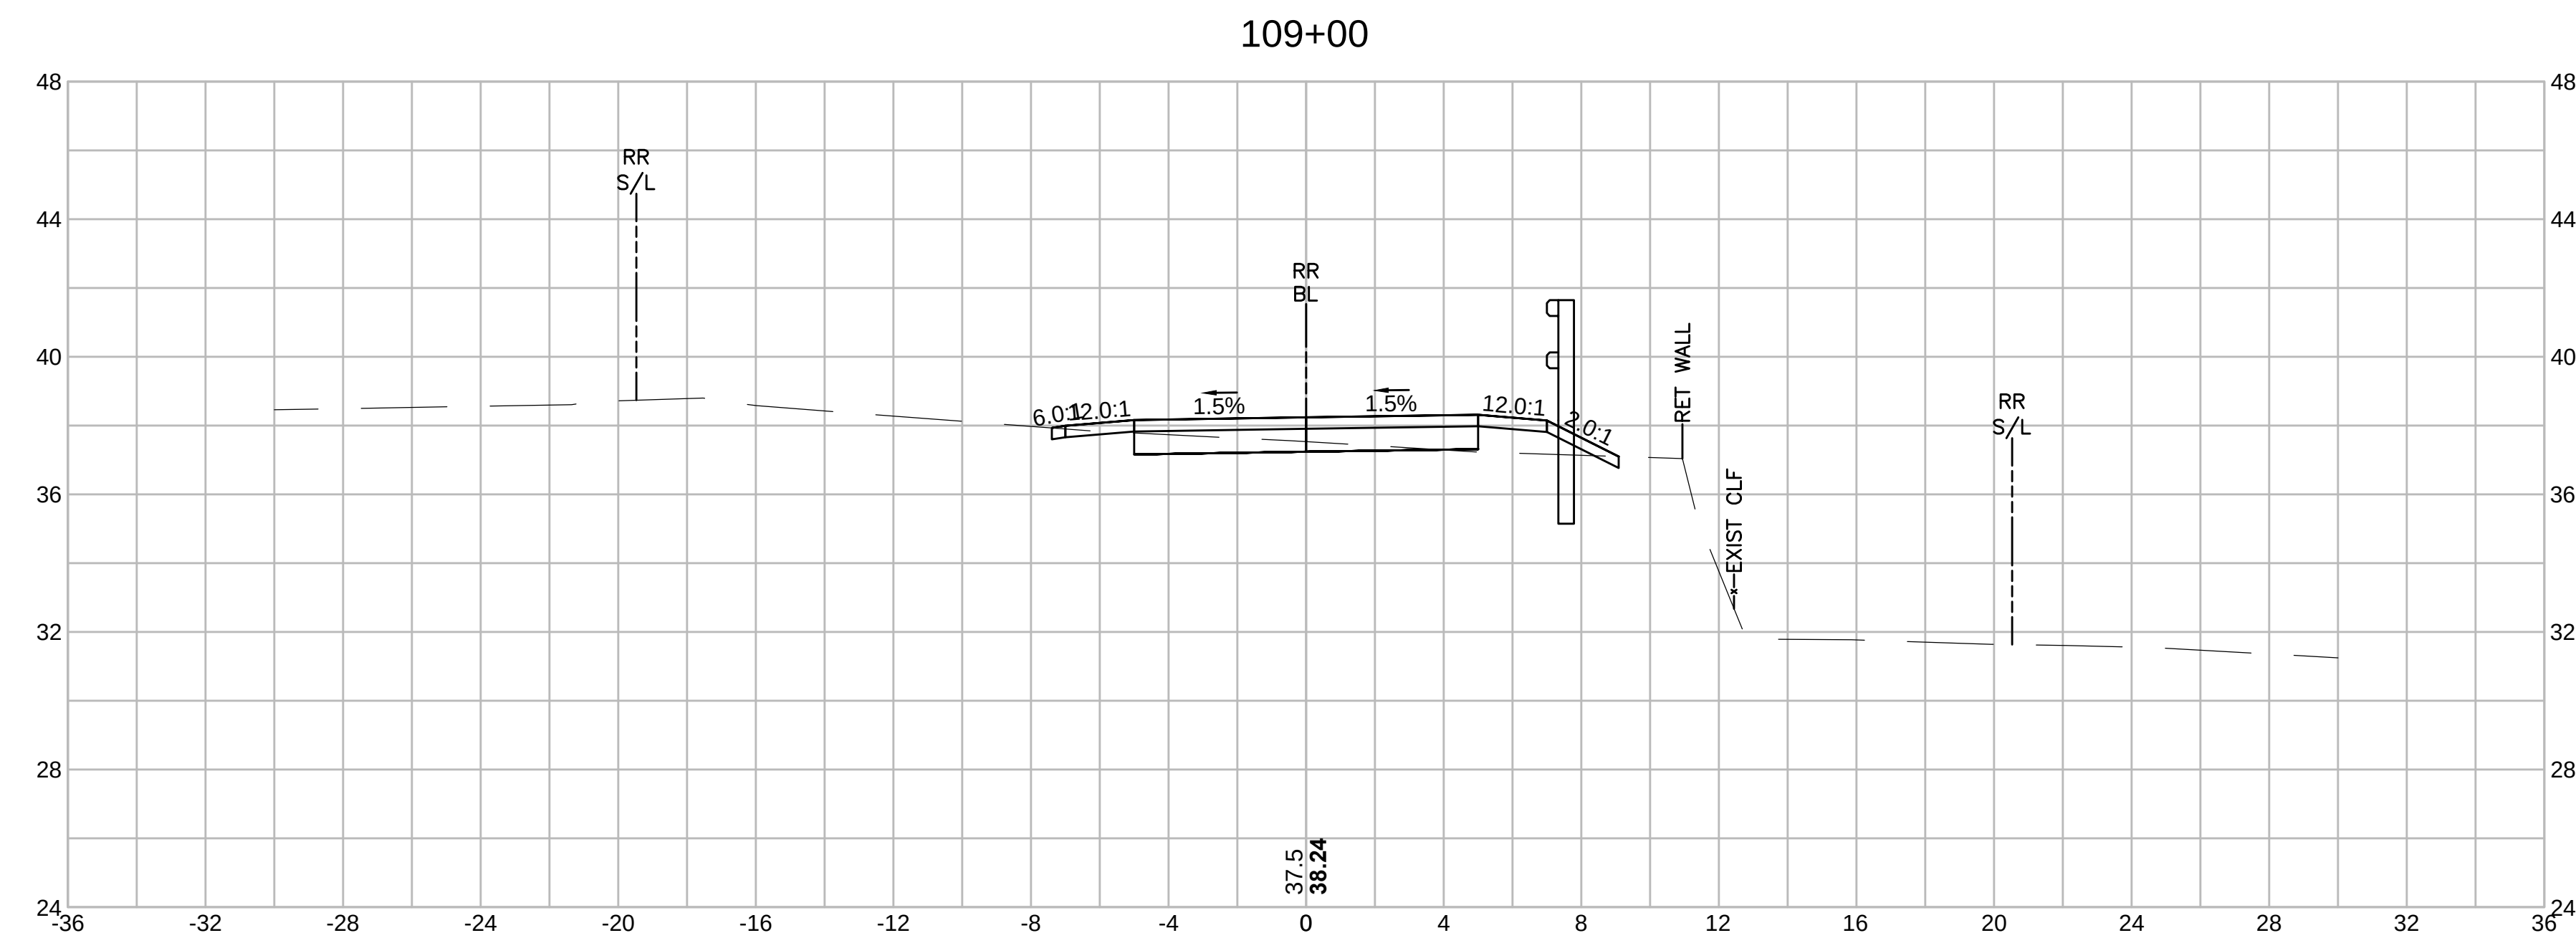

SWAMPSCOTT
SWAMPSCOTT RAIL TRAIL

STATE	SUBMISSION	SHEET NO.	TOTAL SHEETS
MA	PRELIMINARY	133	133
STANTEC PROJECT NO. 179410549			

CROSS SECTIONS
PART 95 OF 95

