

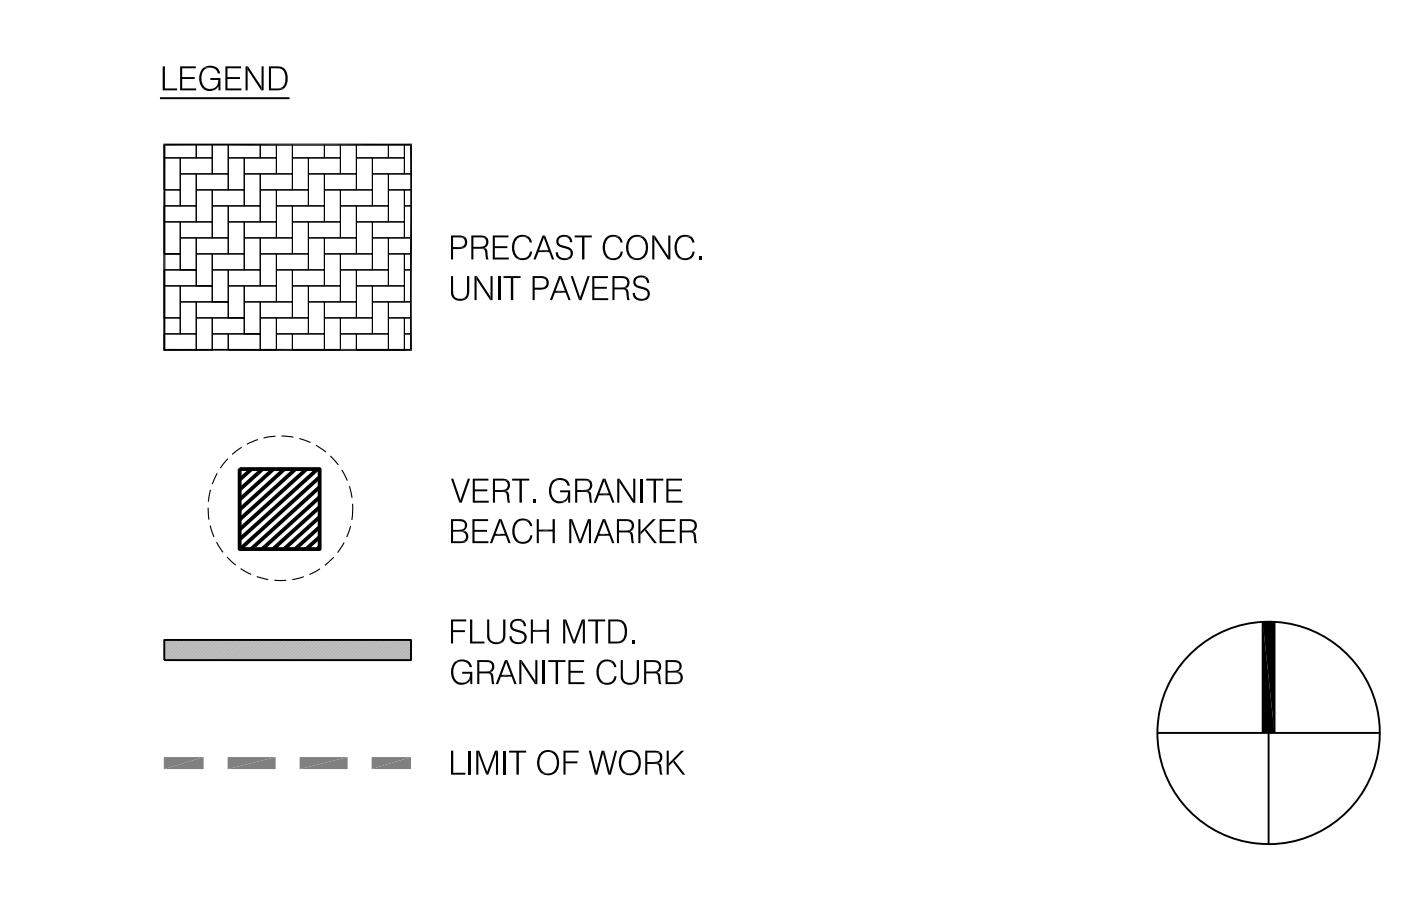



**1** PRESTON BEACH SITE PREP PLAN  
SCALE: 1/8" = 1'-0"

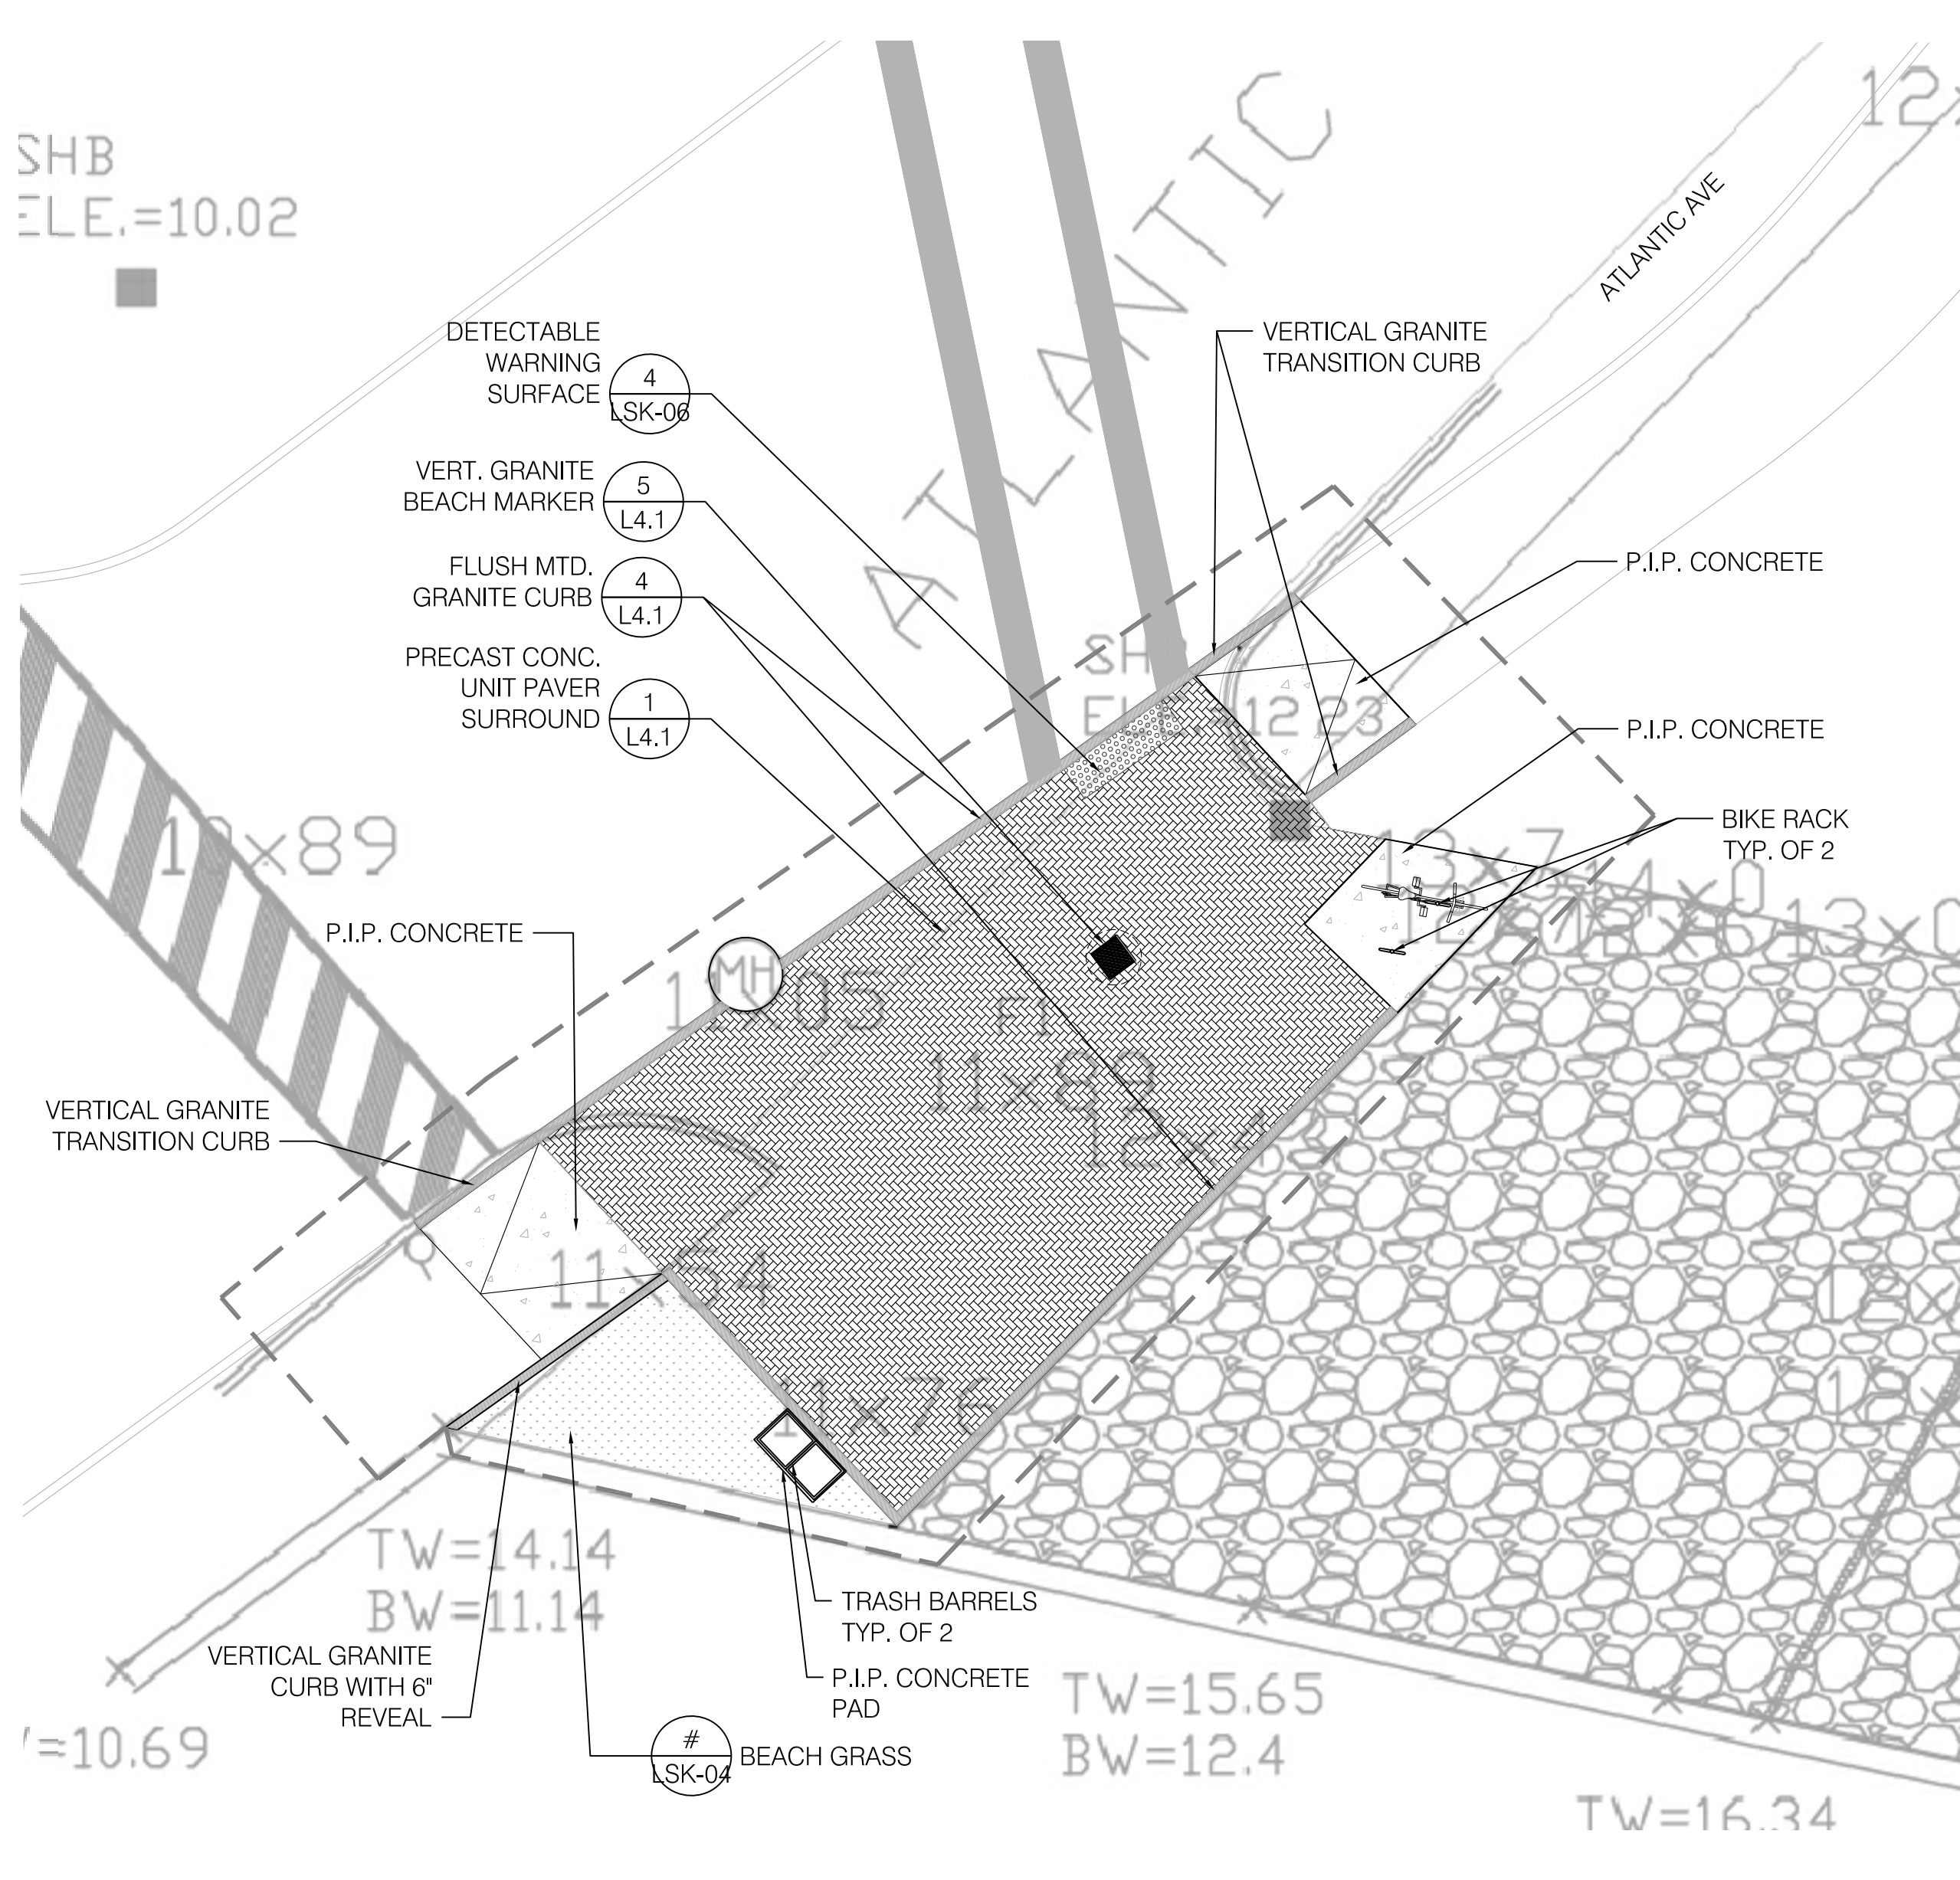

**2** PRESTON BEACH MATERIAL PLAN  
SCALE: 1/8" = 1'-0"

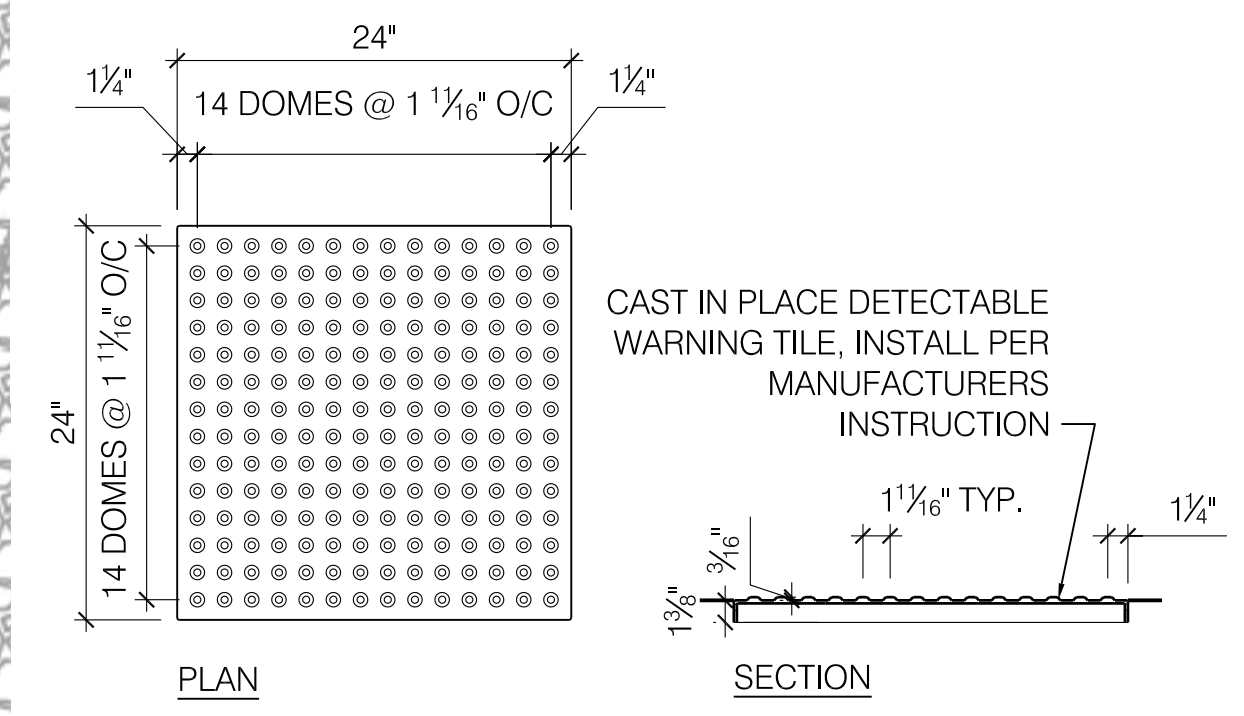

**4** DETECTABLE WARNING PAVERS  
SCALE: 1" = 1'-0"

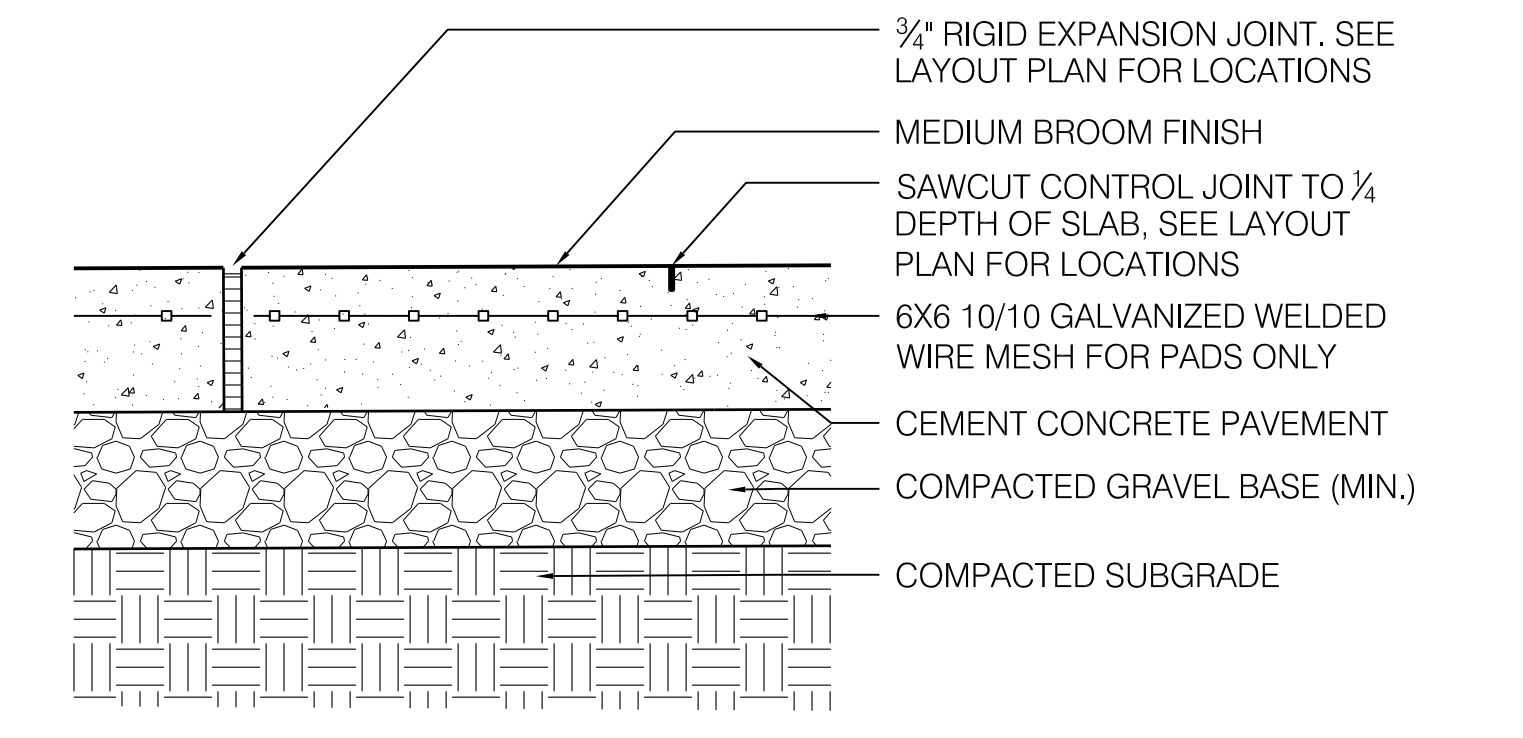

**3** P.I.P. CONCRETE PAVING  
SCALE: 1 1/2" = 1'-0"



RECREATION  
PERMIT  
PARKING  
ONLY  
MAY 1 TO  
OCT 1

