

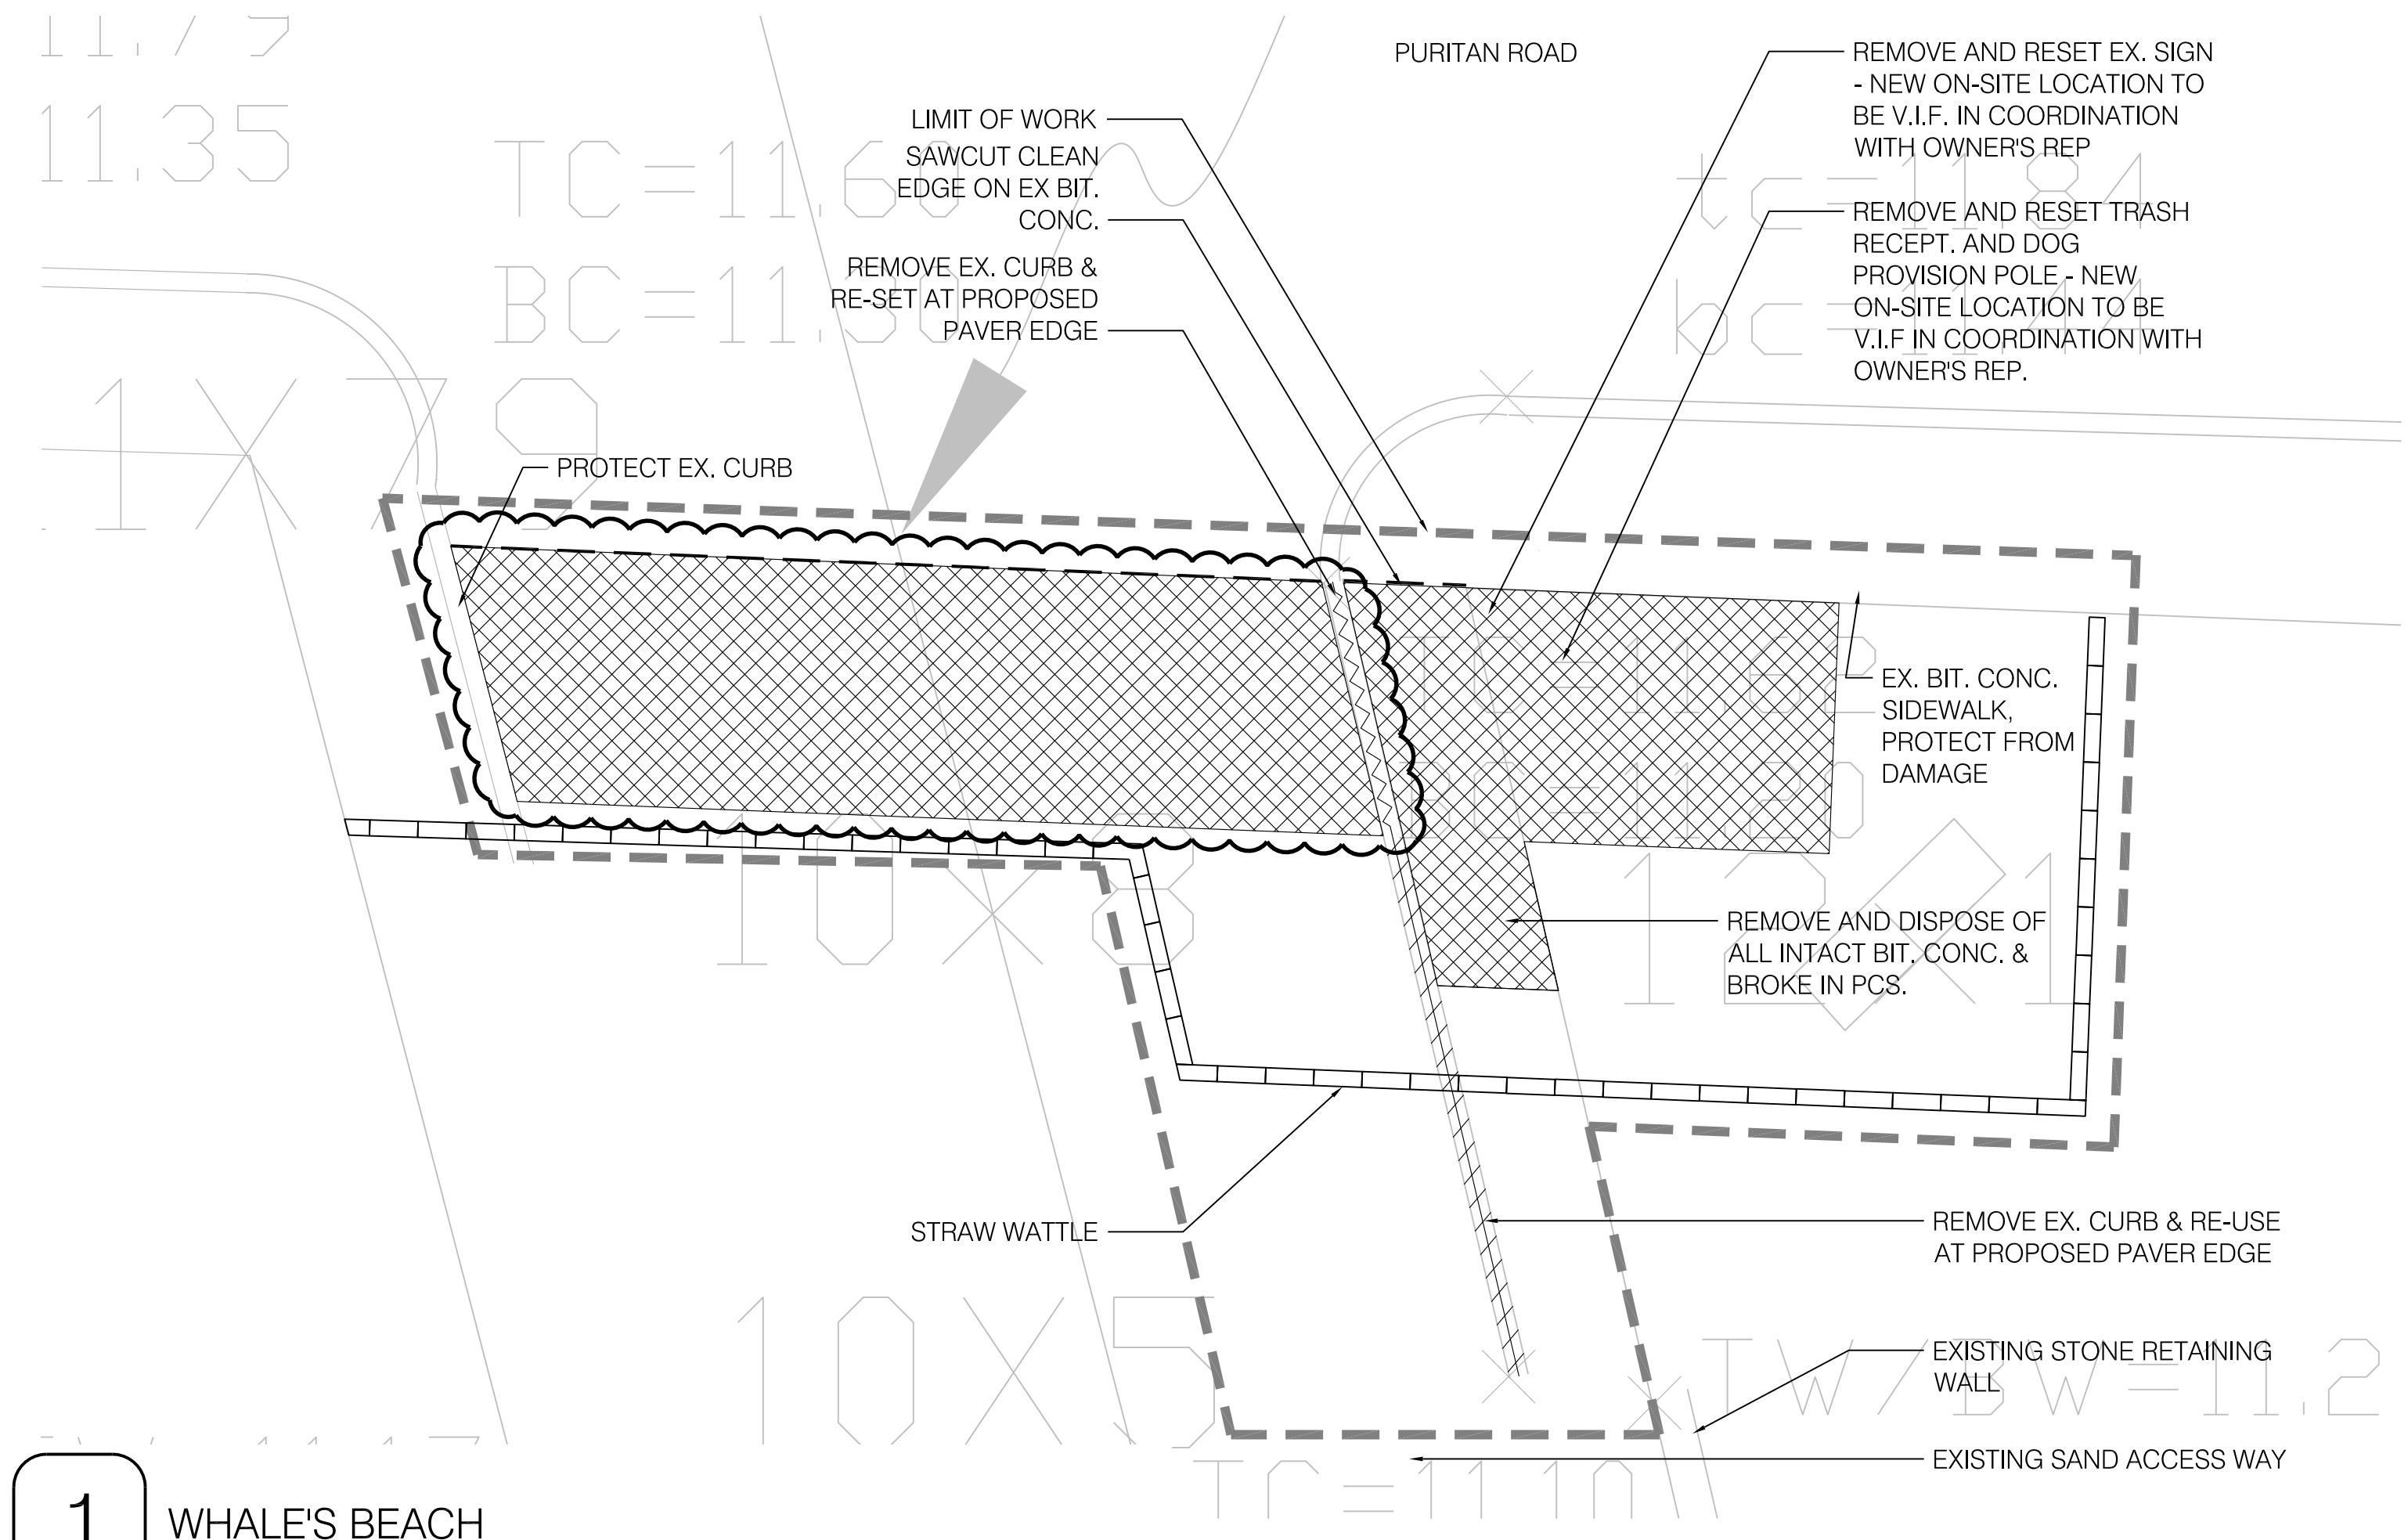


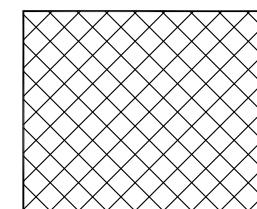



1A WHALE'S BEACH ADD ALT. 1
SCALE: 1/4" = 1'-0"

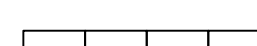

1 WHALE'S BEACH
SCALE: 1/4" = 1'-0"


- LEGEND**
-  REMOVE AND DISPOSE
 -  STRAW WATTLE
 -  SAWCUT LIMIT
 -  LIMIT OF WORK

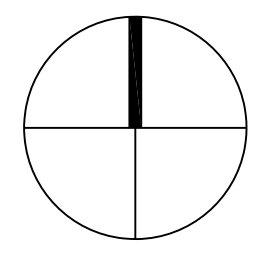

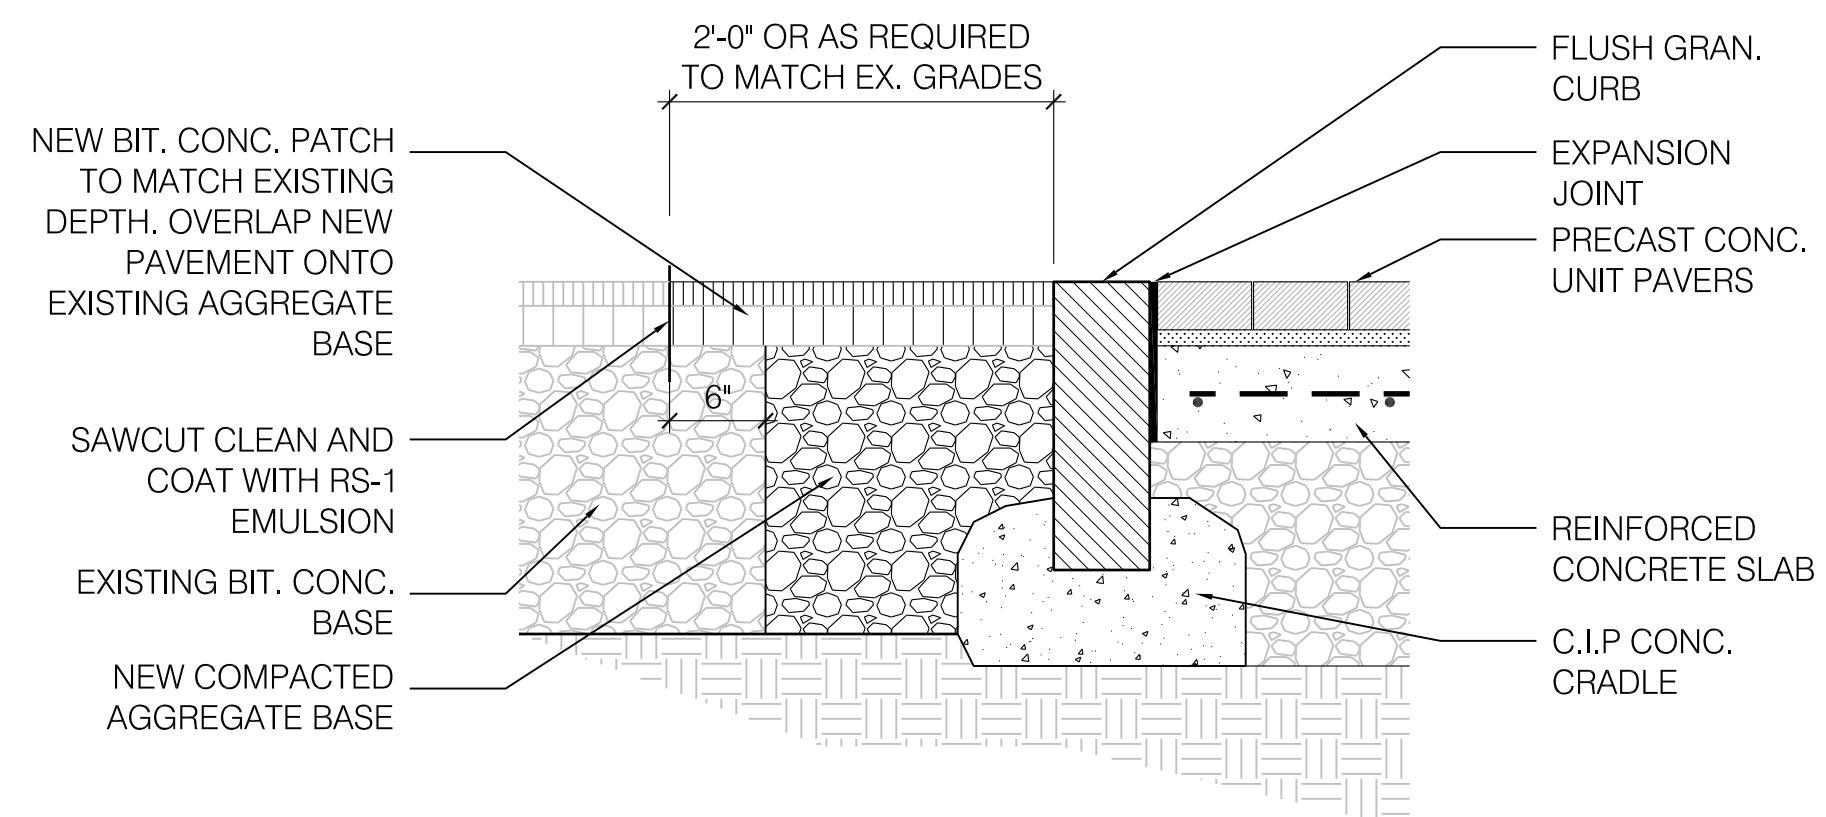


4 FLUSH VERT GRAN CURB @ BIT CONC

SCALE: 1" = 1'-0"

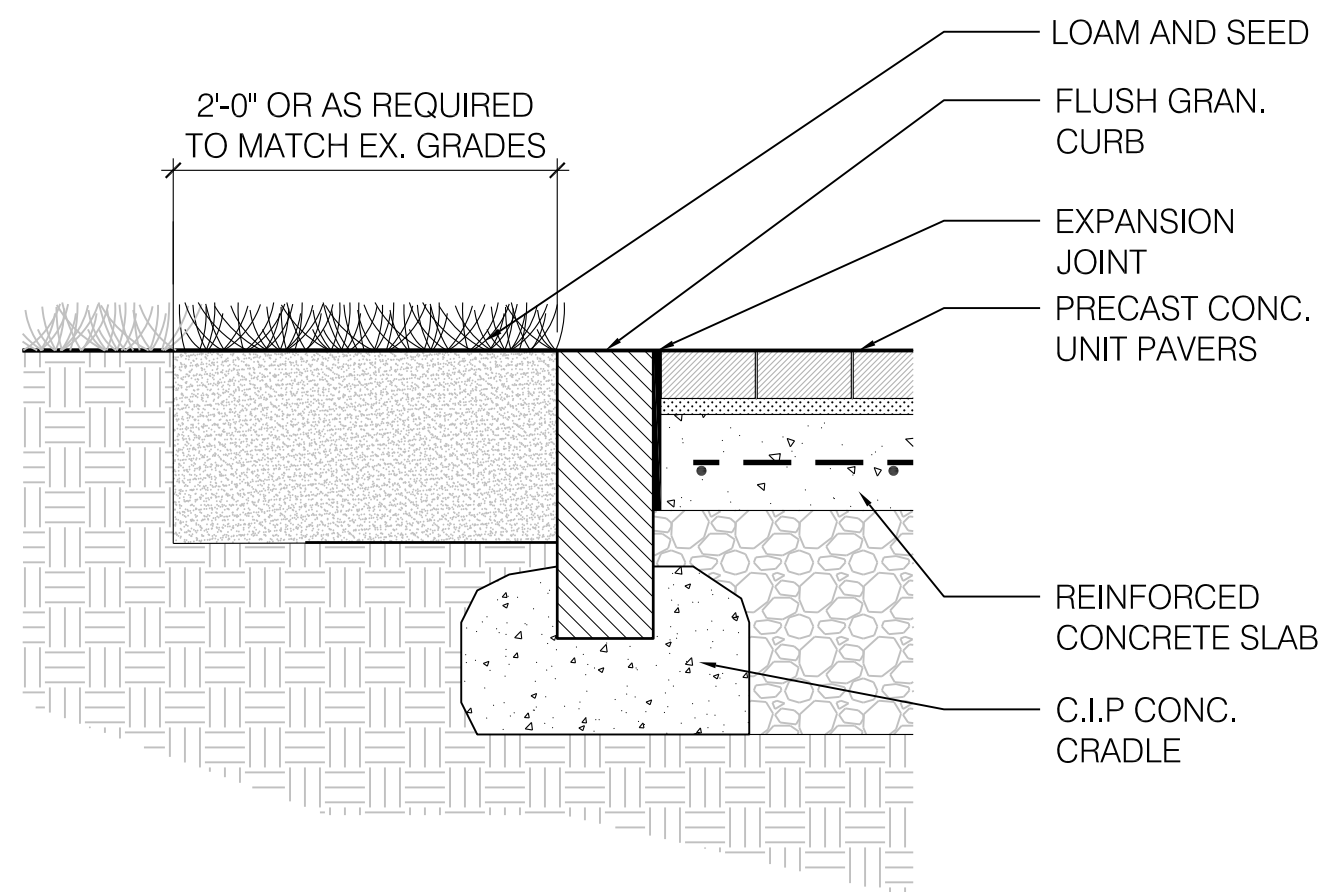


3 FLUSH GRAN CURB @ LAWN

SCALE: 1" = 1'-0"

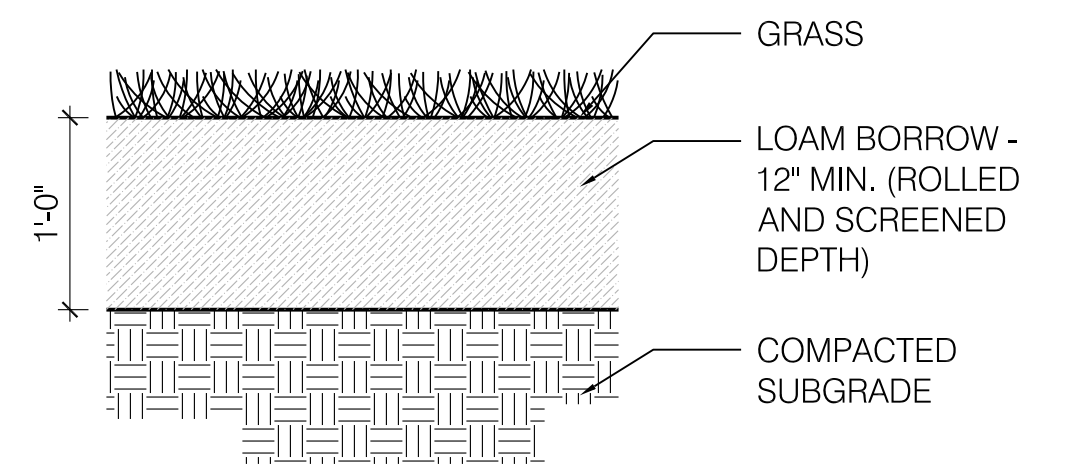


6 LOAM AND SEED

SCALE: 1" = 1'-0"

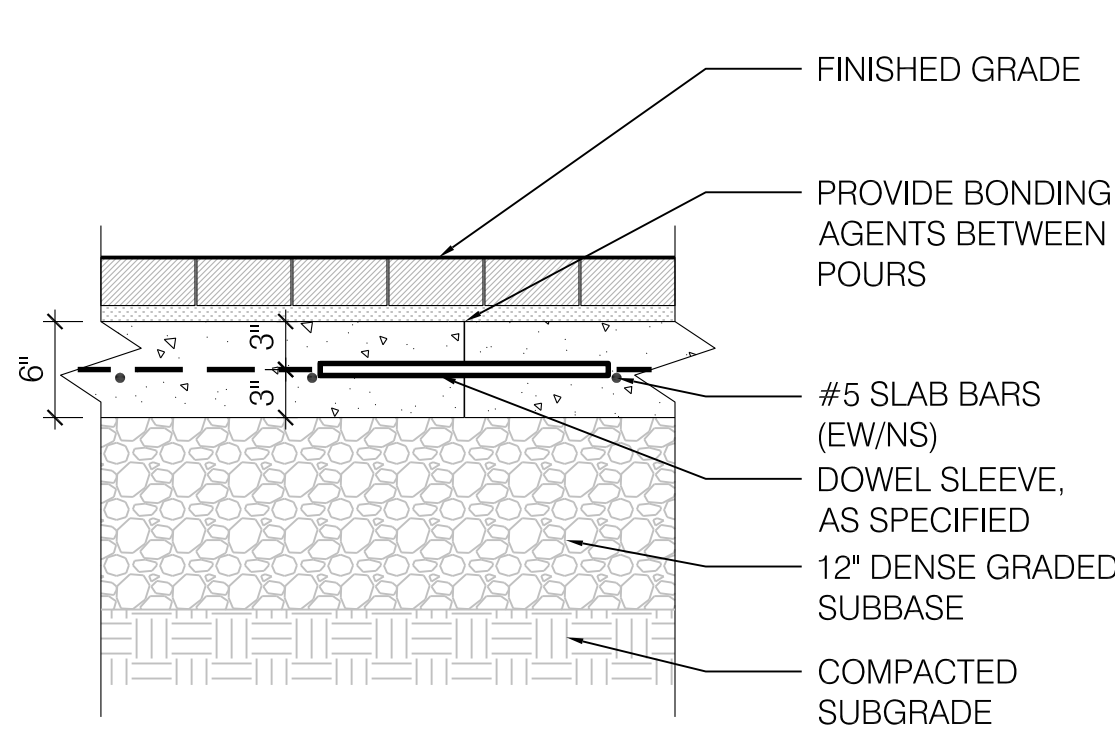


5 CONC SLAB CONST. JOINTS

SCALE: 1" = 1'-0"

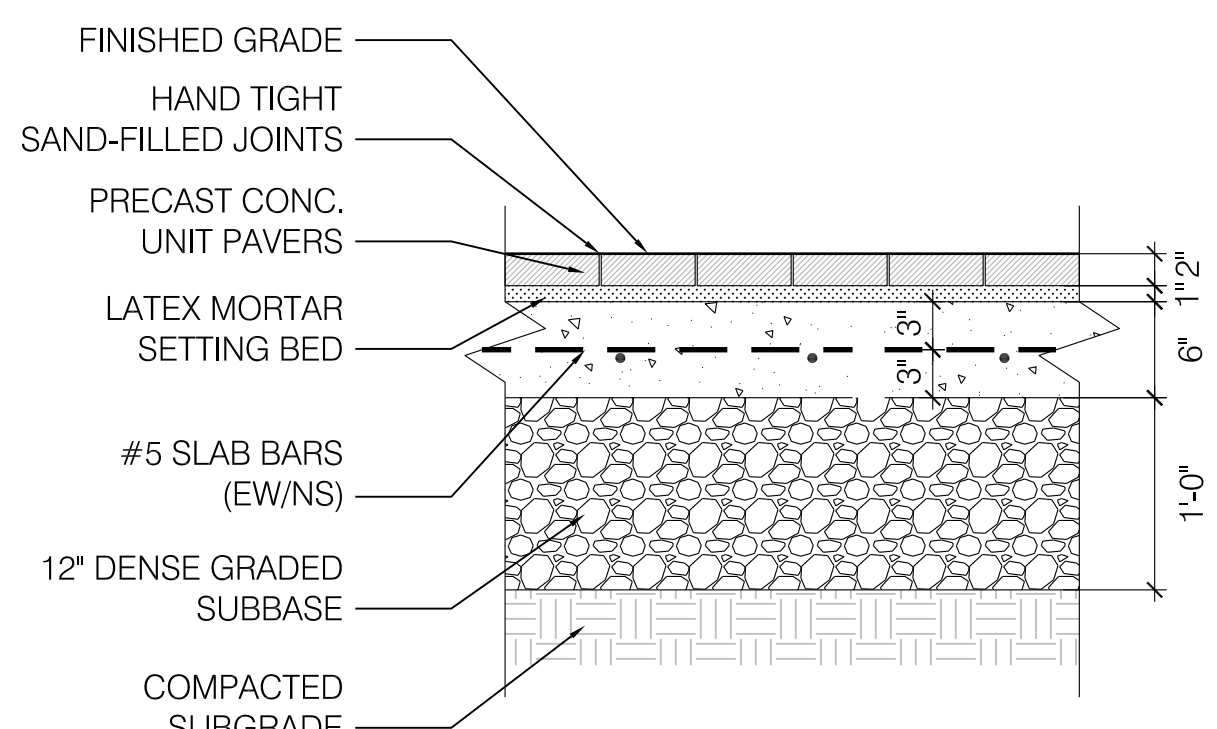


2 CONC UNIT PAVERS ON SLAB

SCALE: 1" = 1'-0"

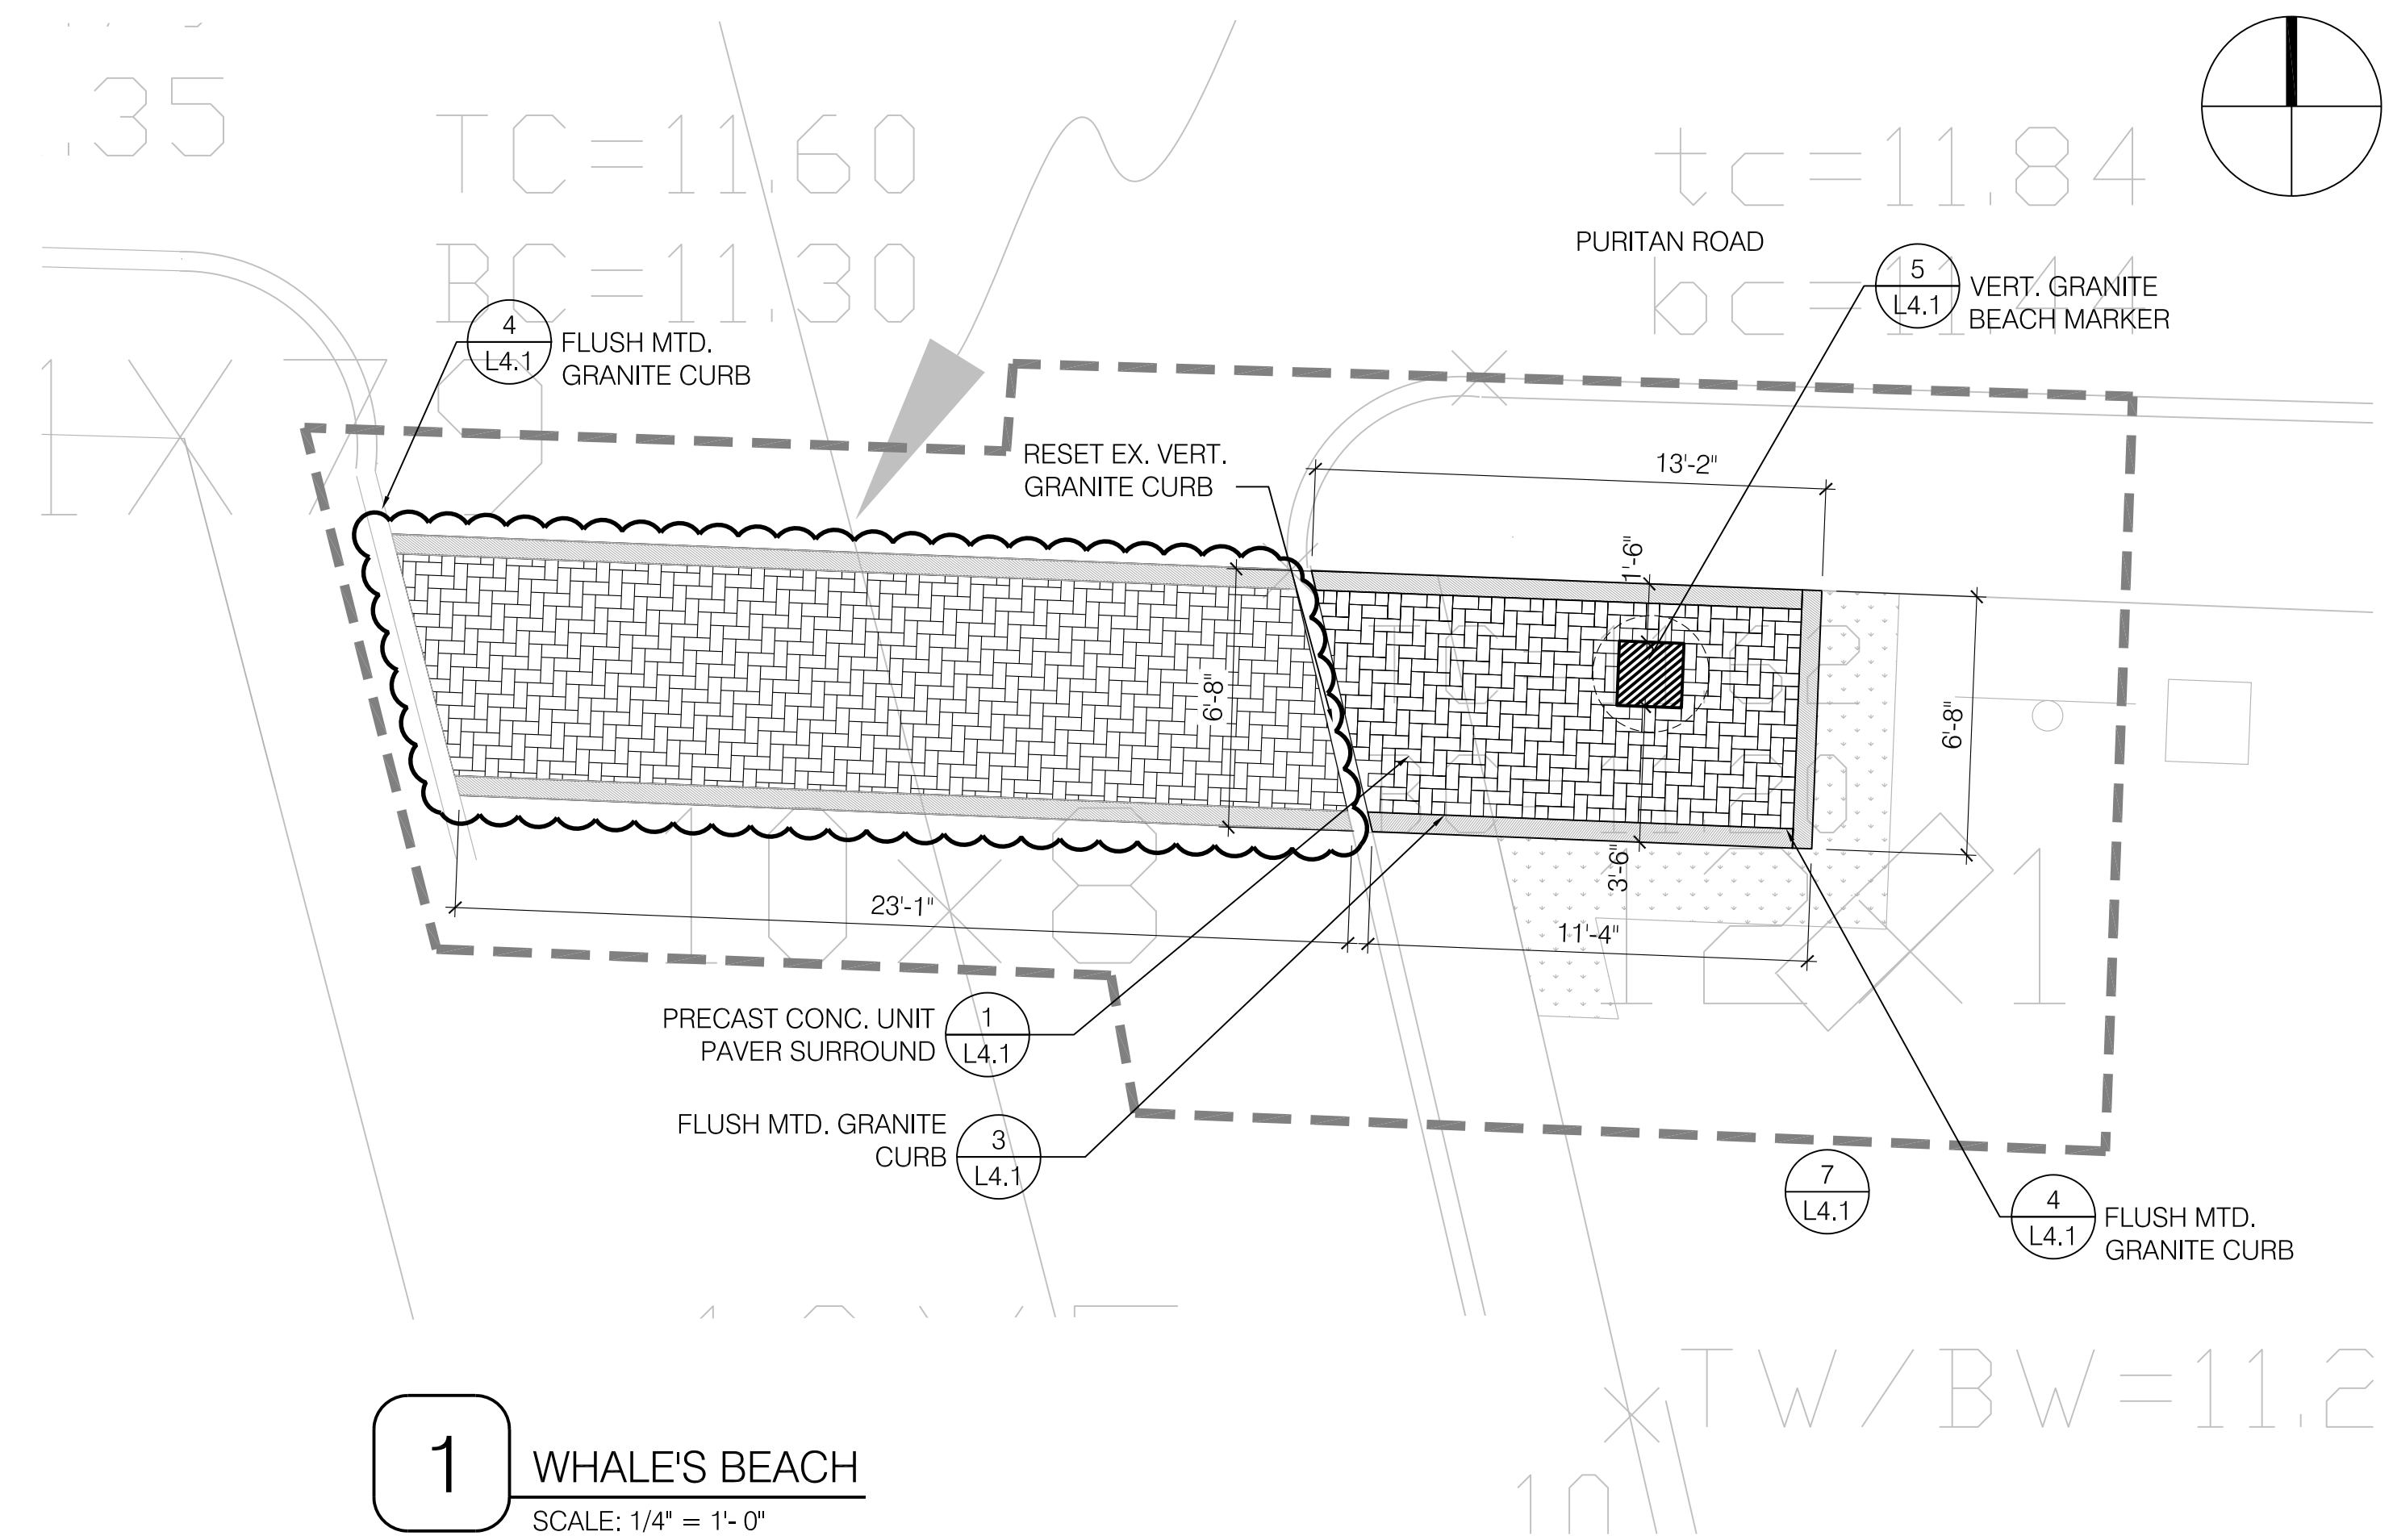

1 WHALE'S BEACH

SCALE: 1/4" = 1'-0"

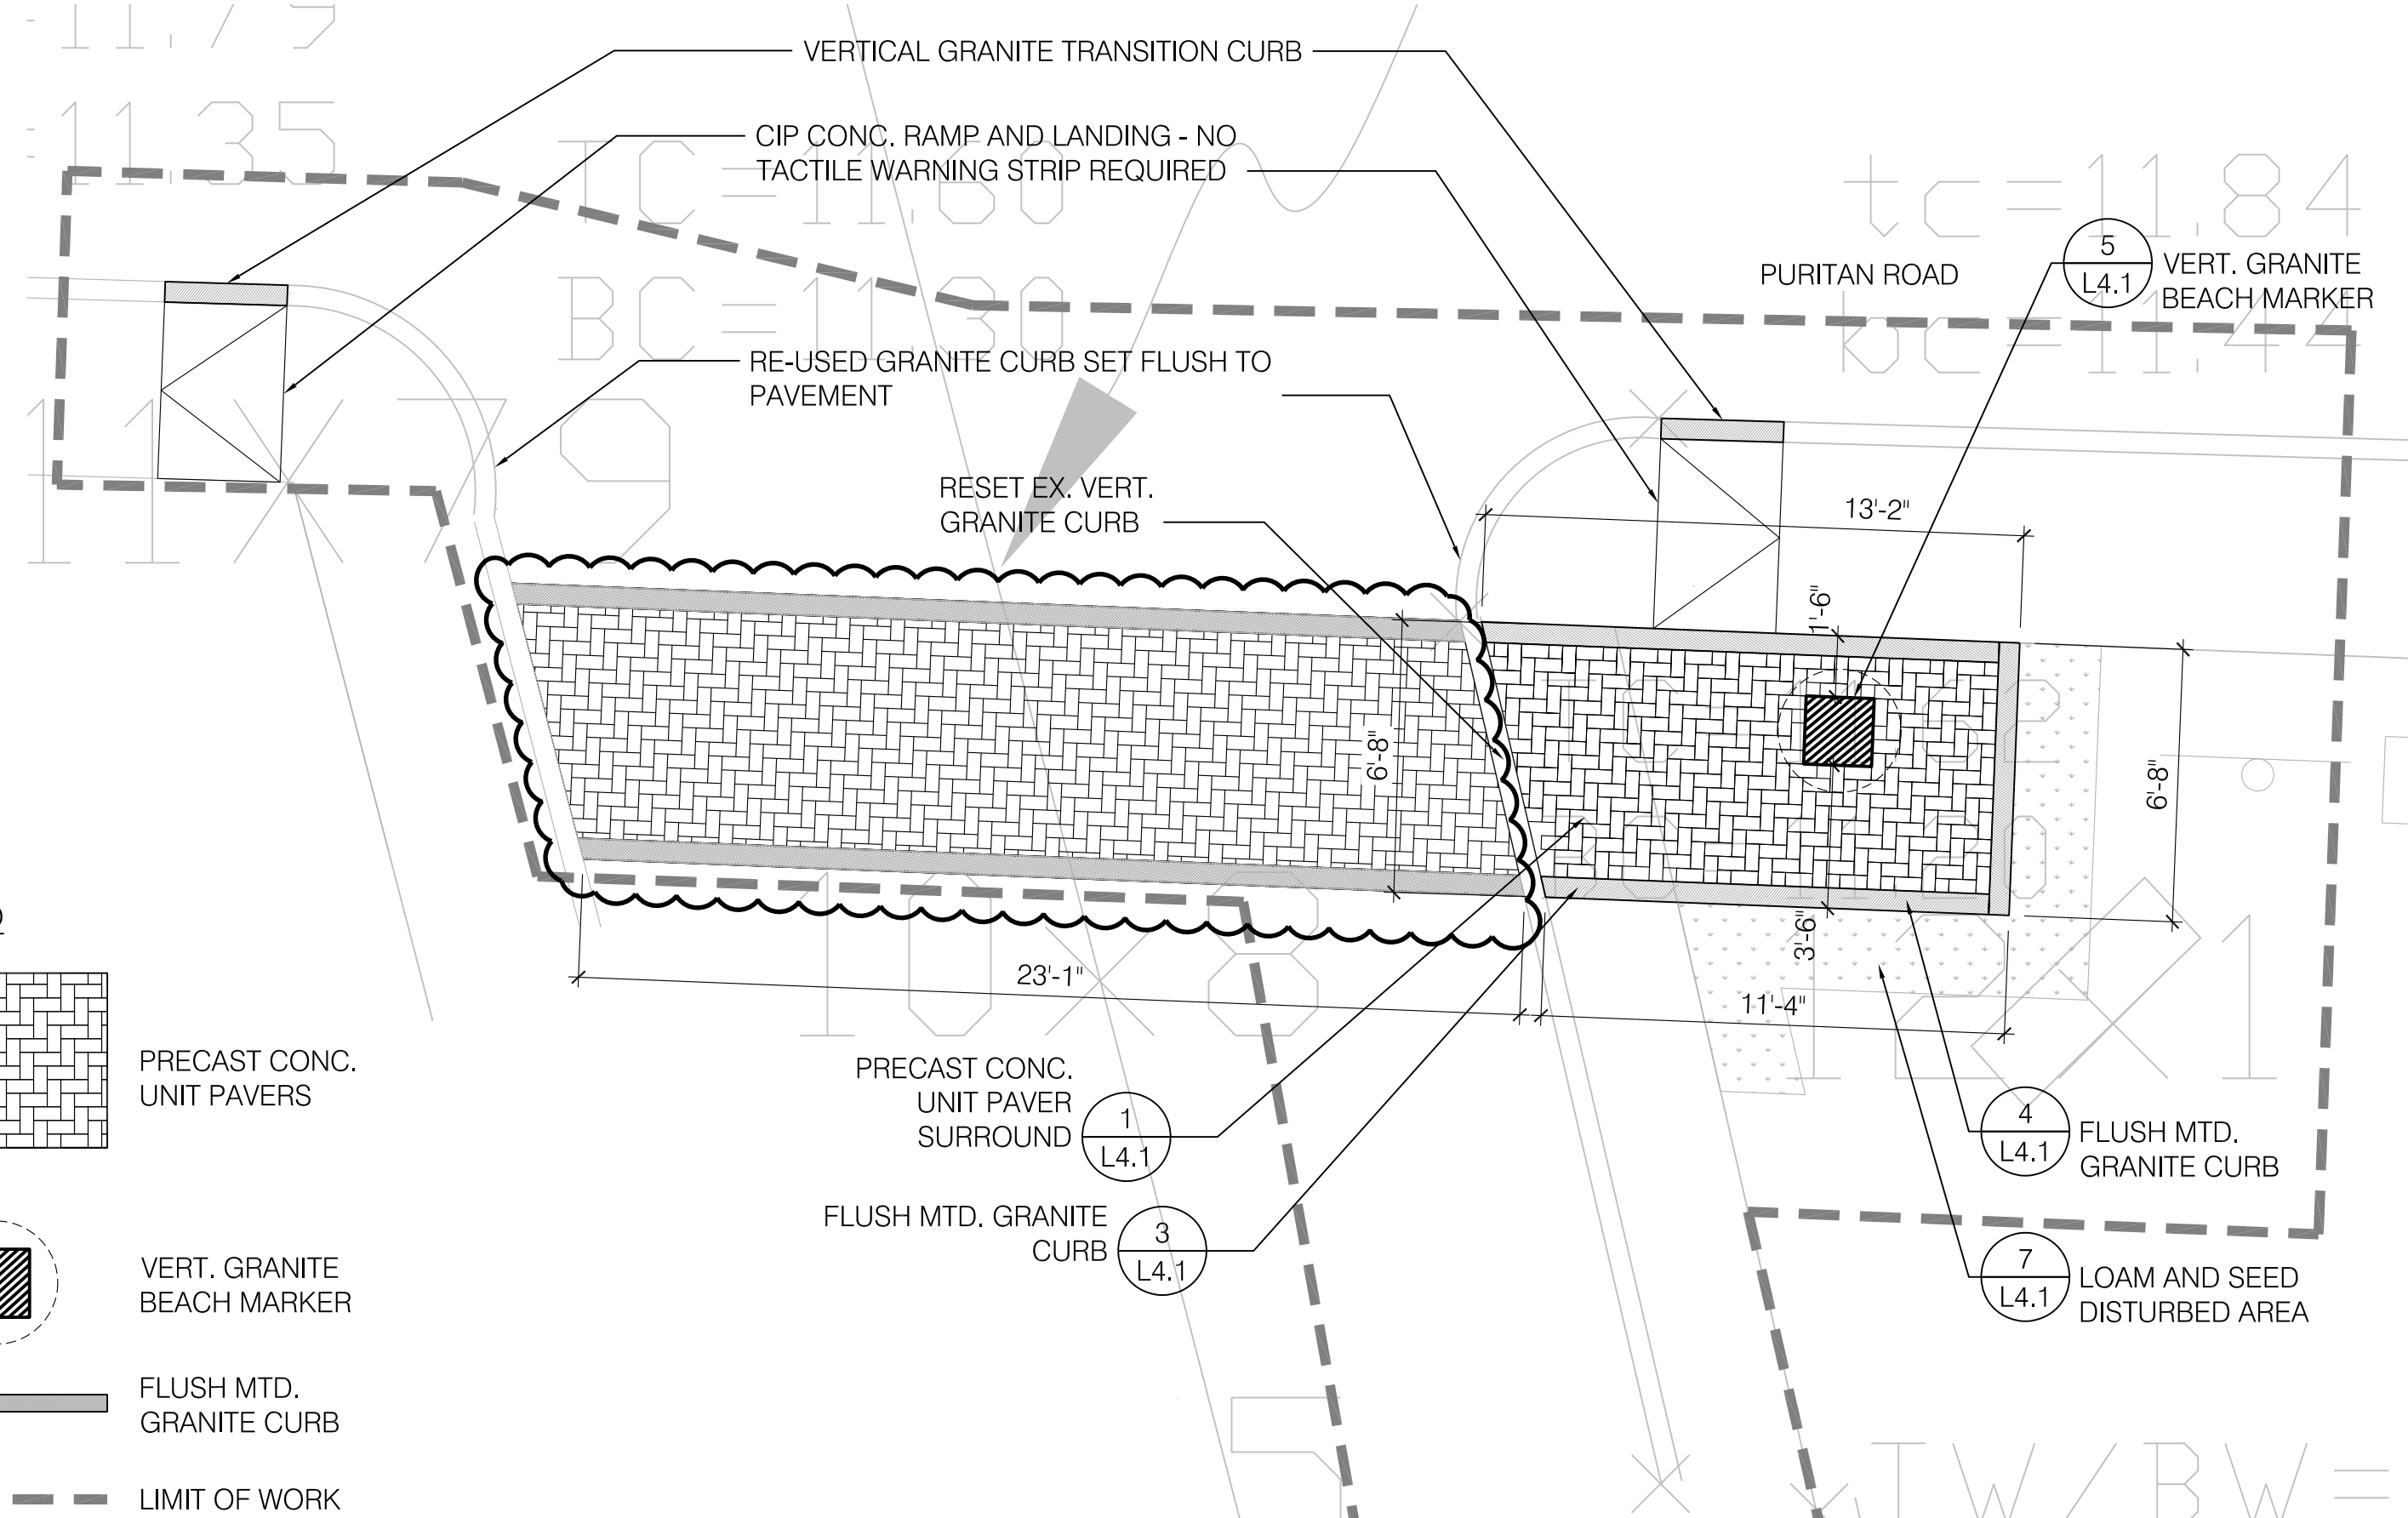

1A WHALE'S BEACH ADD ALT. 1

SCALE: 1/4" = 1'-0"