


WALKER-BANKS ROAD ROTARY
 INVESTIGATION
 TOWN OF SWAMPSCOTT

SCALE: 1"=40'

DATE: March 2021

TOWN OF SWAMPSCOTT
 ENGINEERING

SHEET: OP 2
 PEANUTABOUT

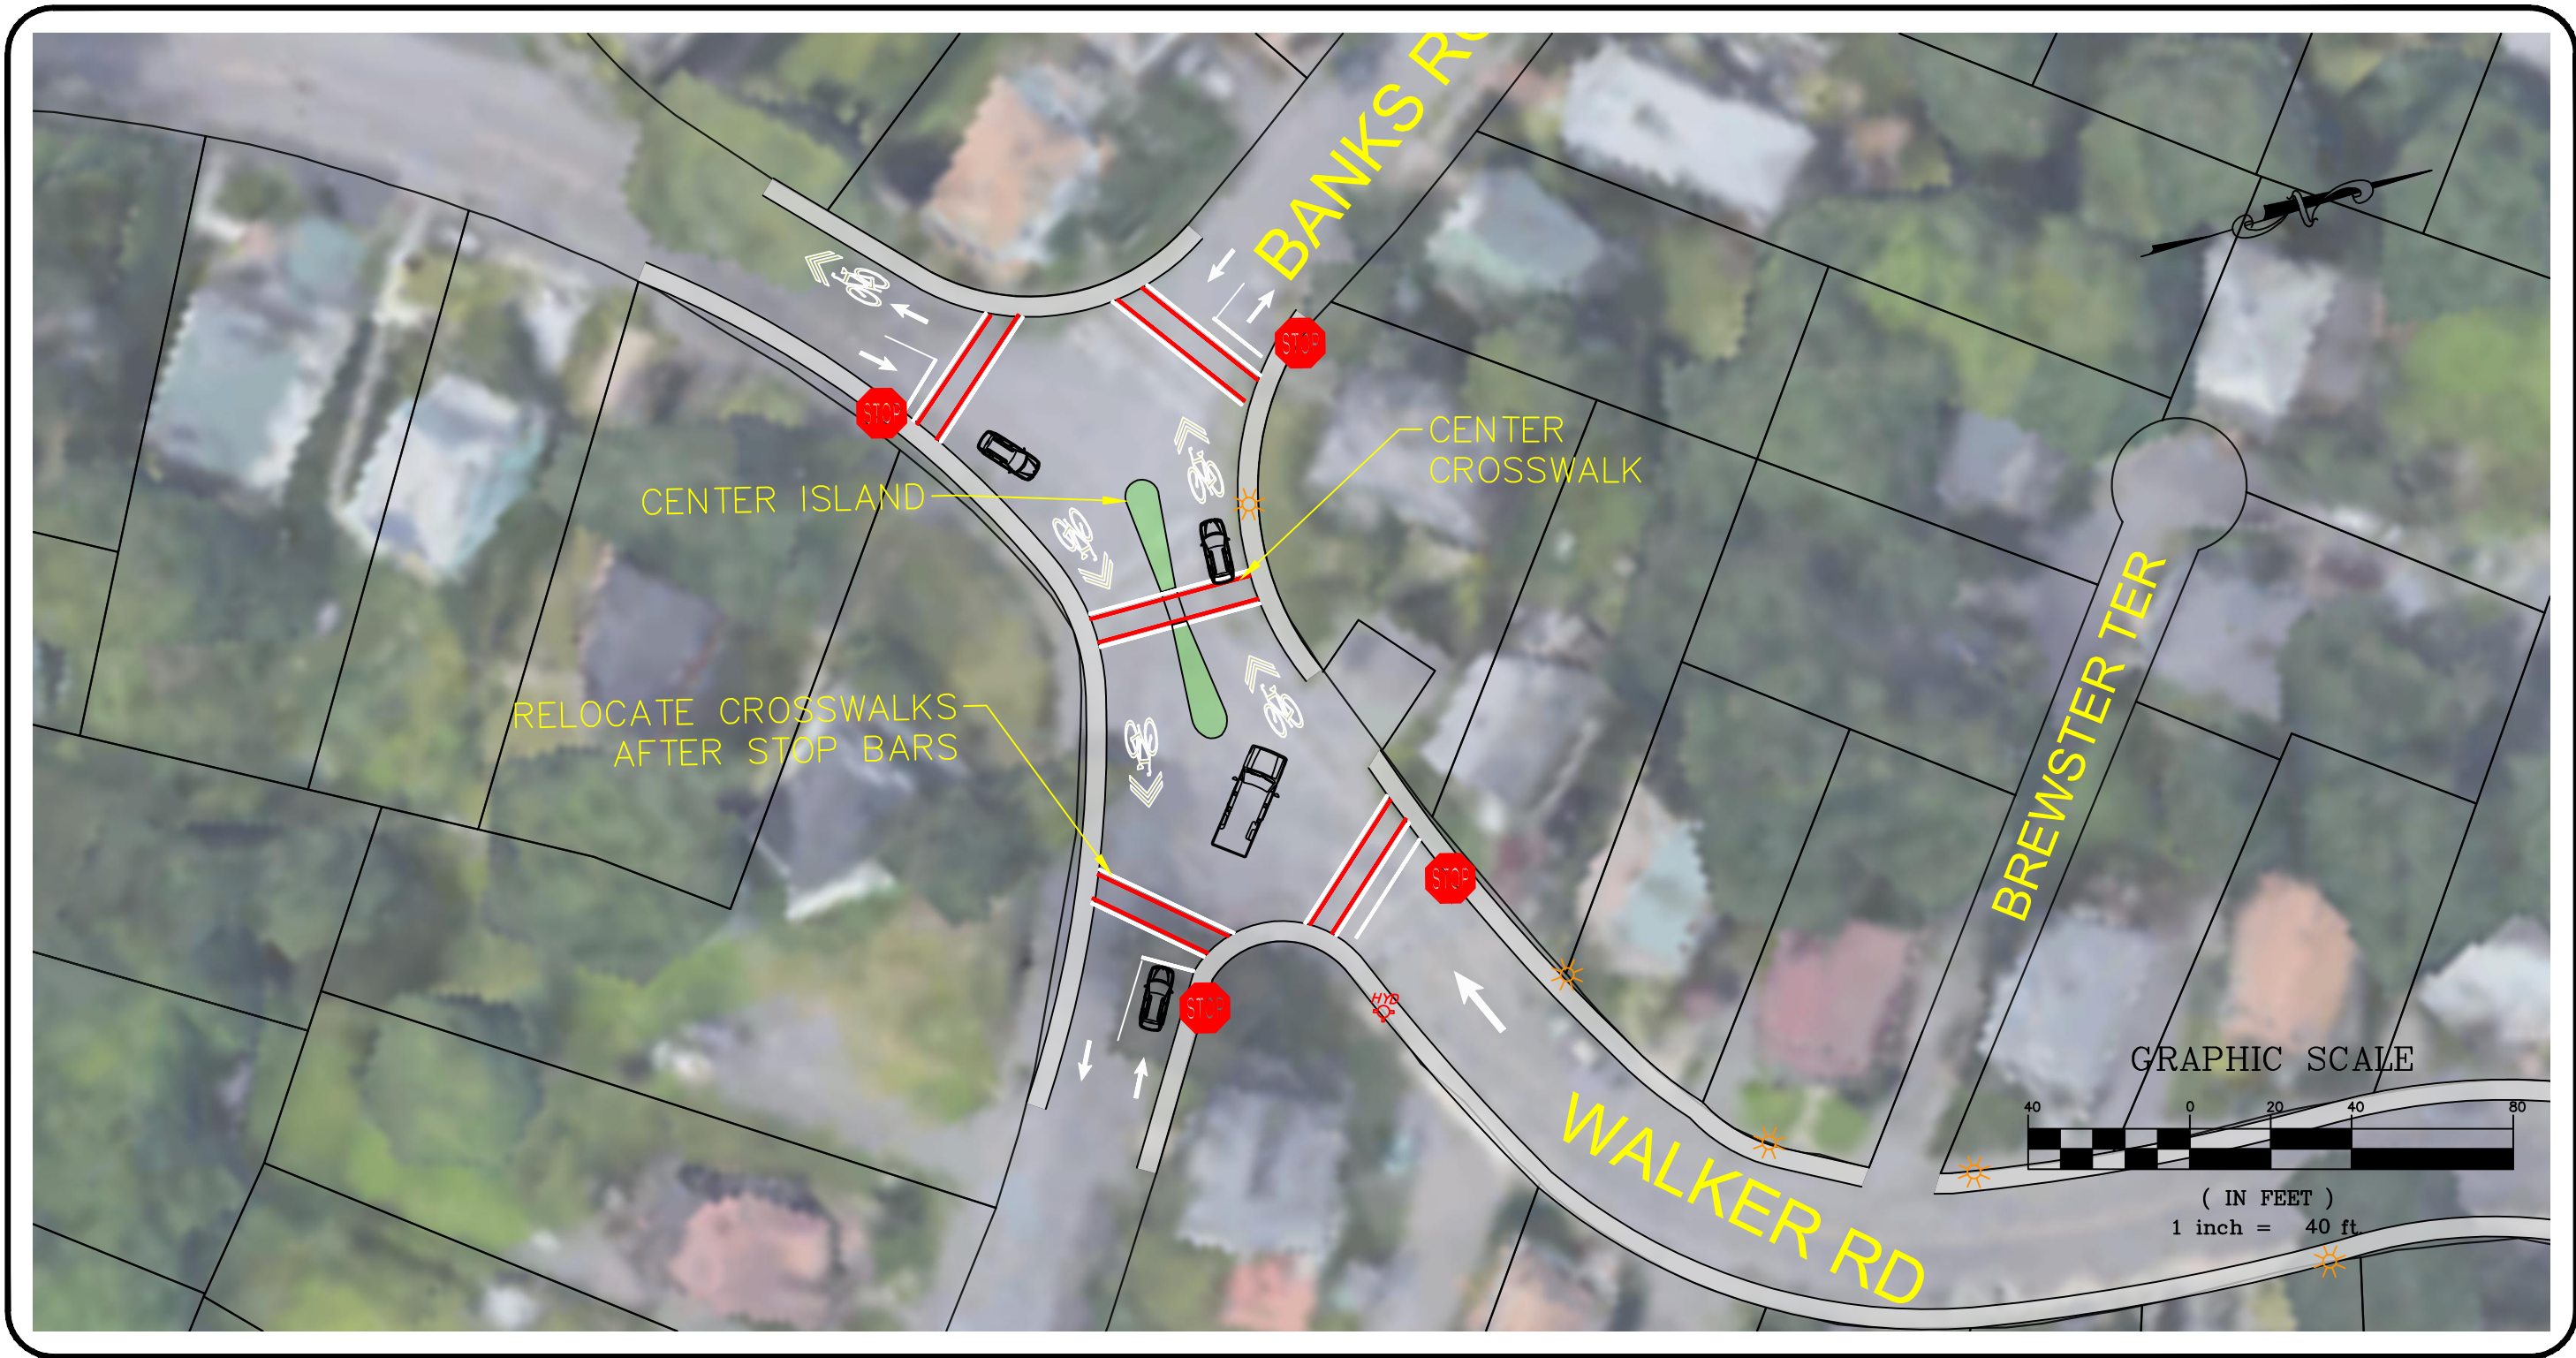


WALKER-BANKS ROAD ROTARY
 INVESTIGATION
 TOWN OF SWAMPSCOTT

SCALE: 1"=40'

DATE: March 2021

TOWN OF SWAMPSCOTT
 ENGINEERING

SHEET: OP 1
 4-WAY STOP

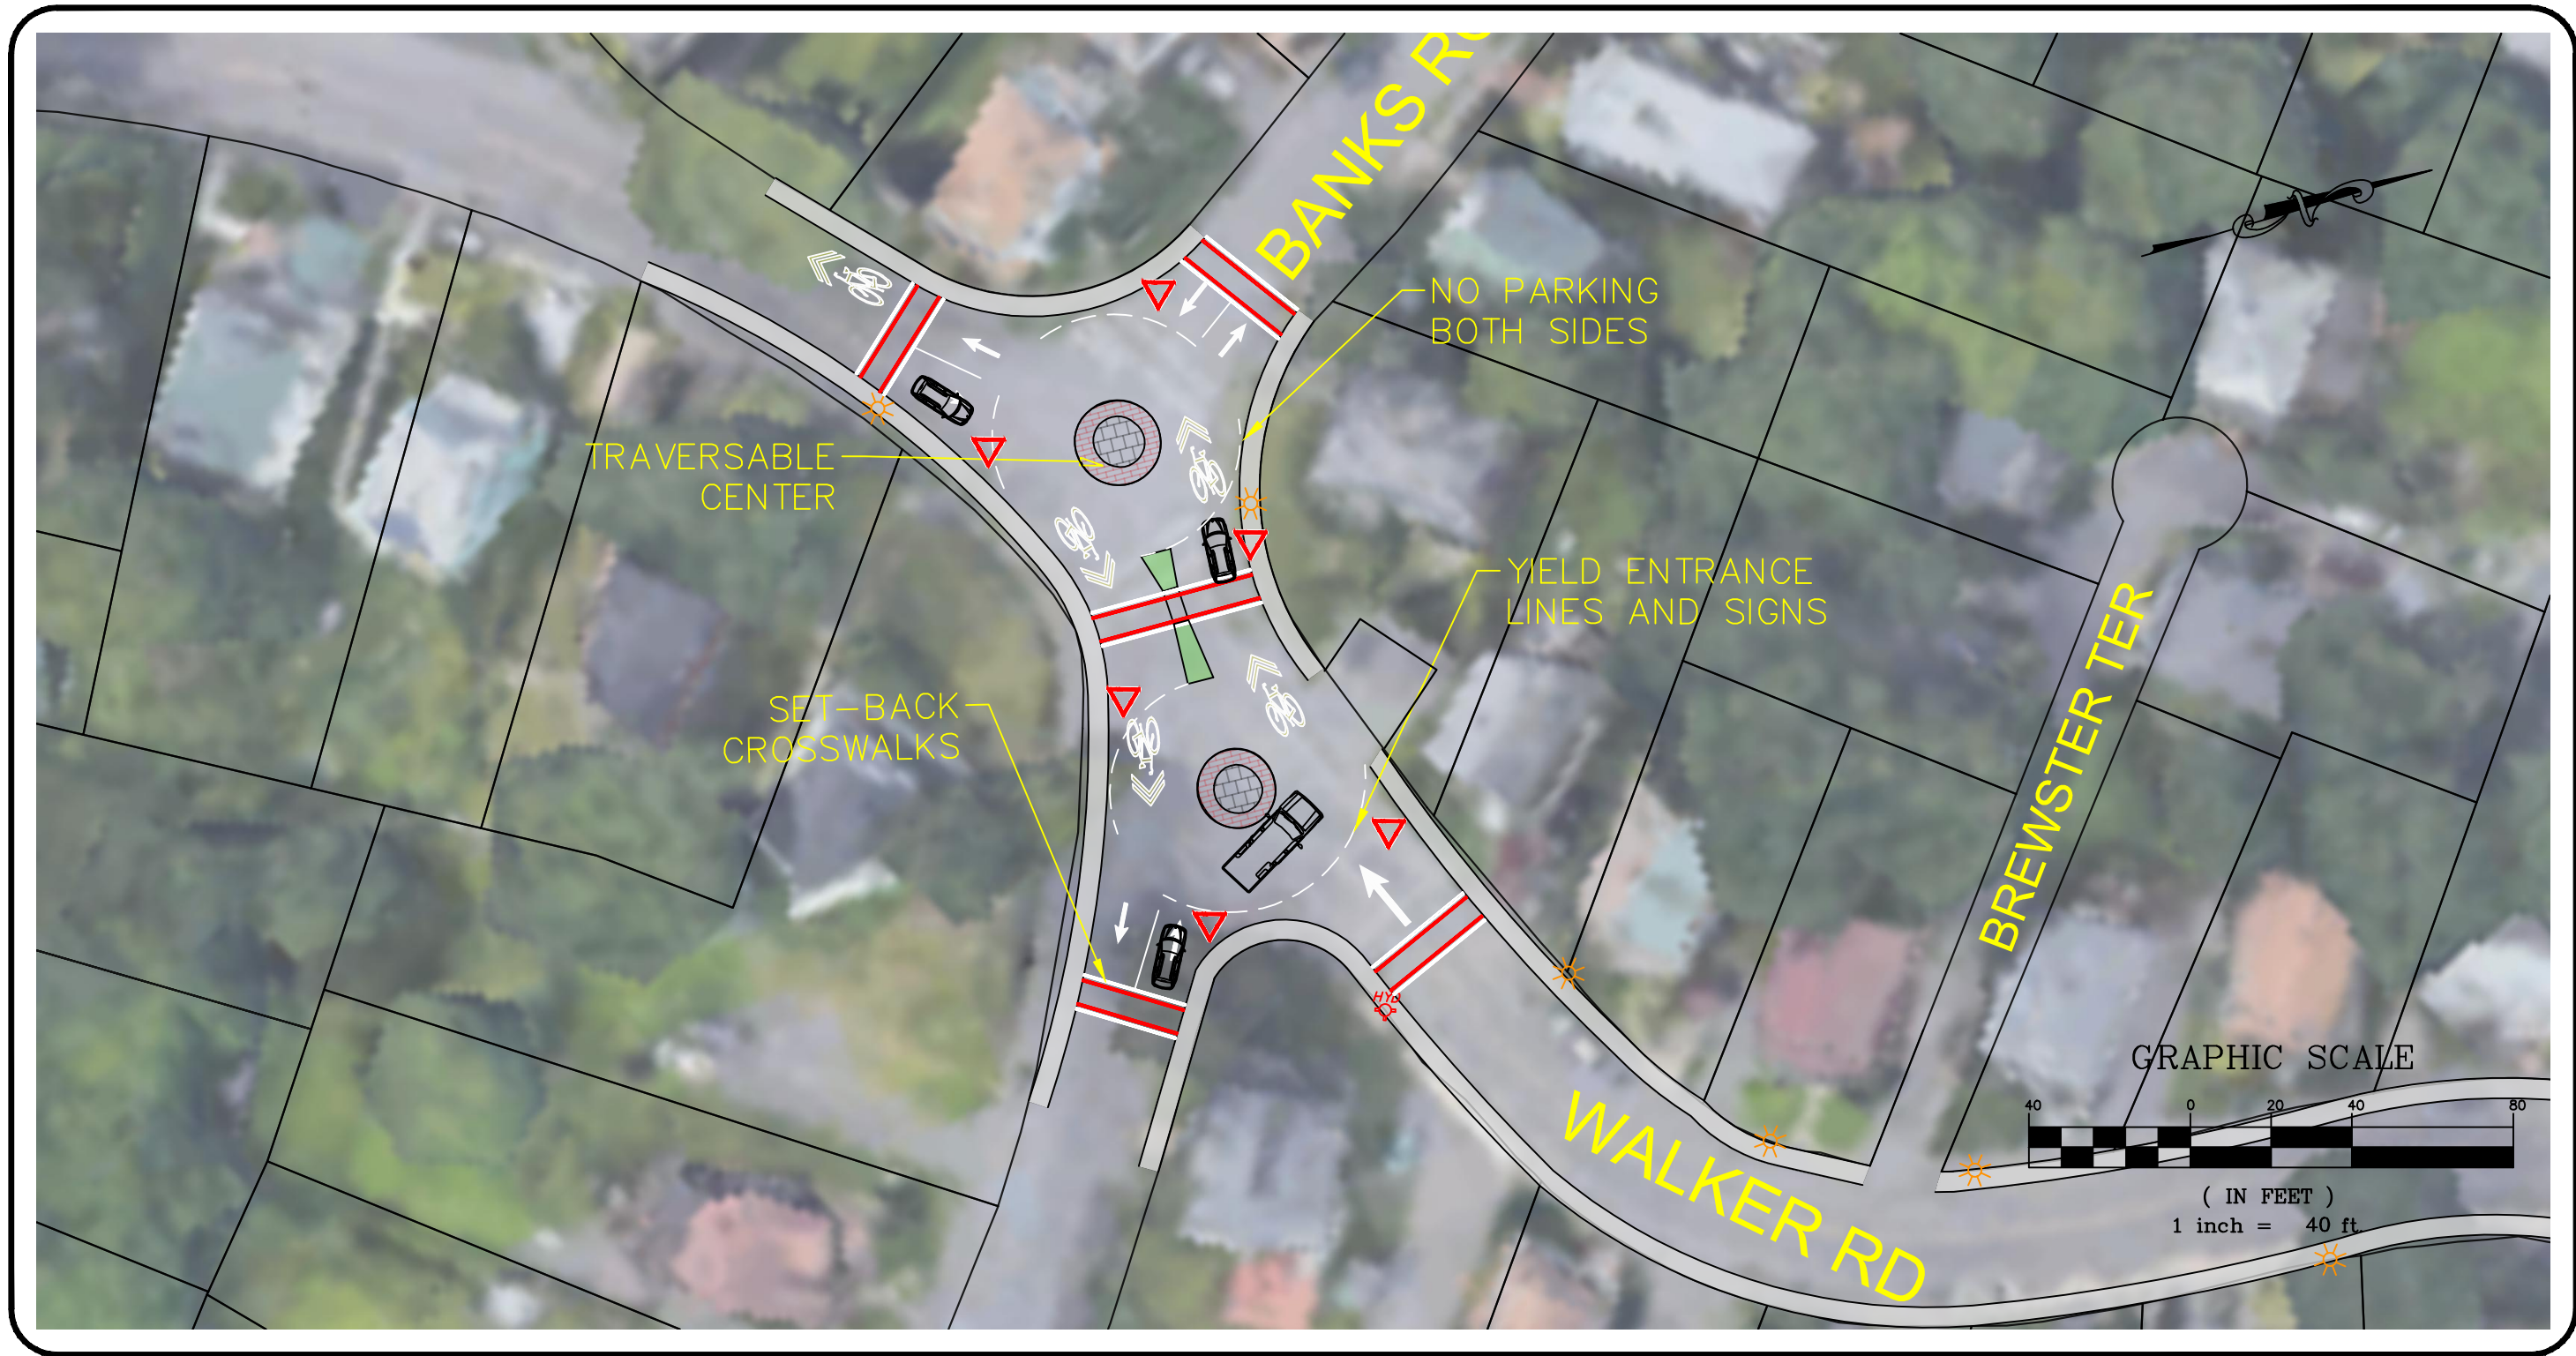

WALKER-BANKS ROAD ROTARY
 INVESTIGATION
 TOWN OF SWAMPSCOTT

SCALE: 1"=40'

DATE: March 2021

TOWN OF SWAMPSCOTT
 ENGINEERING

SHEET: OP 3
 2 ROUNDABOUTS